
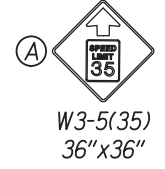


DIST. NO.	STATE	PROJ. NO.	FISCAL YEAR	SHEET NO.	TOTAL SHEETS
HAWAII	HAW.	37C-02-23	2024	40	115

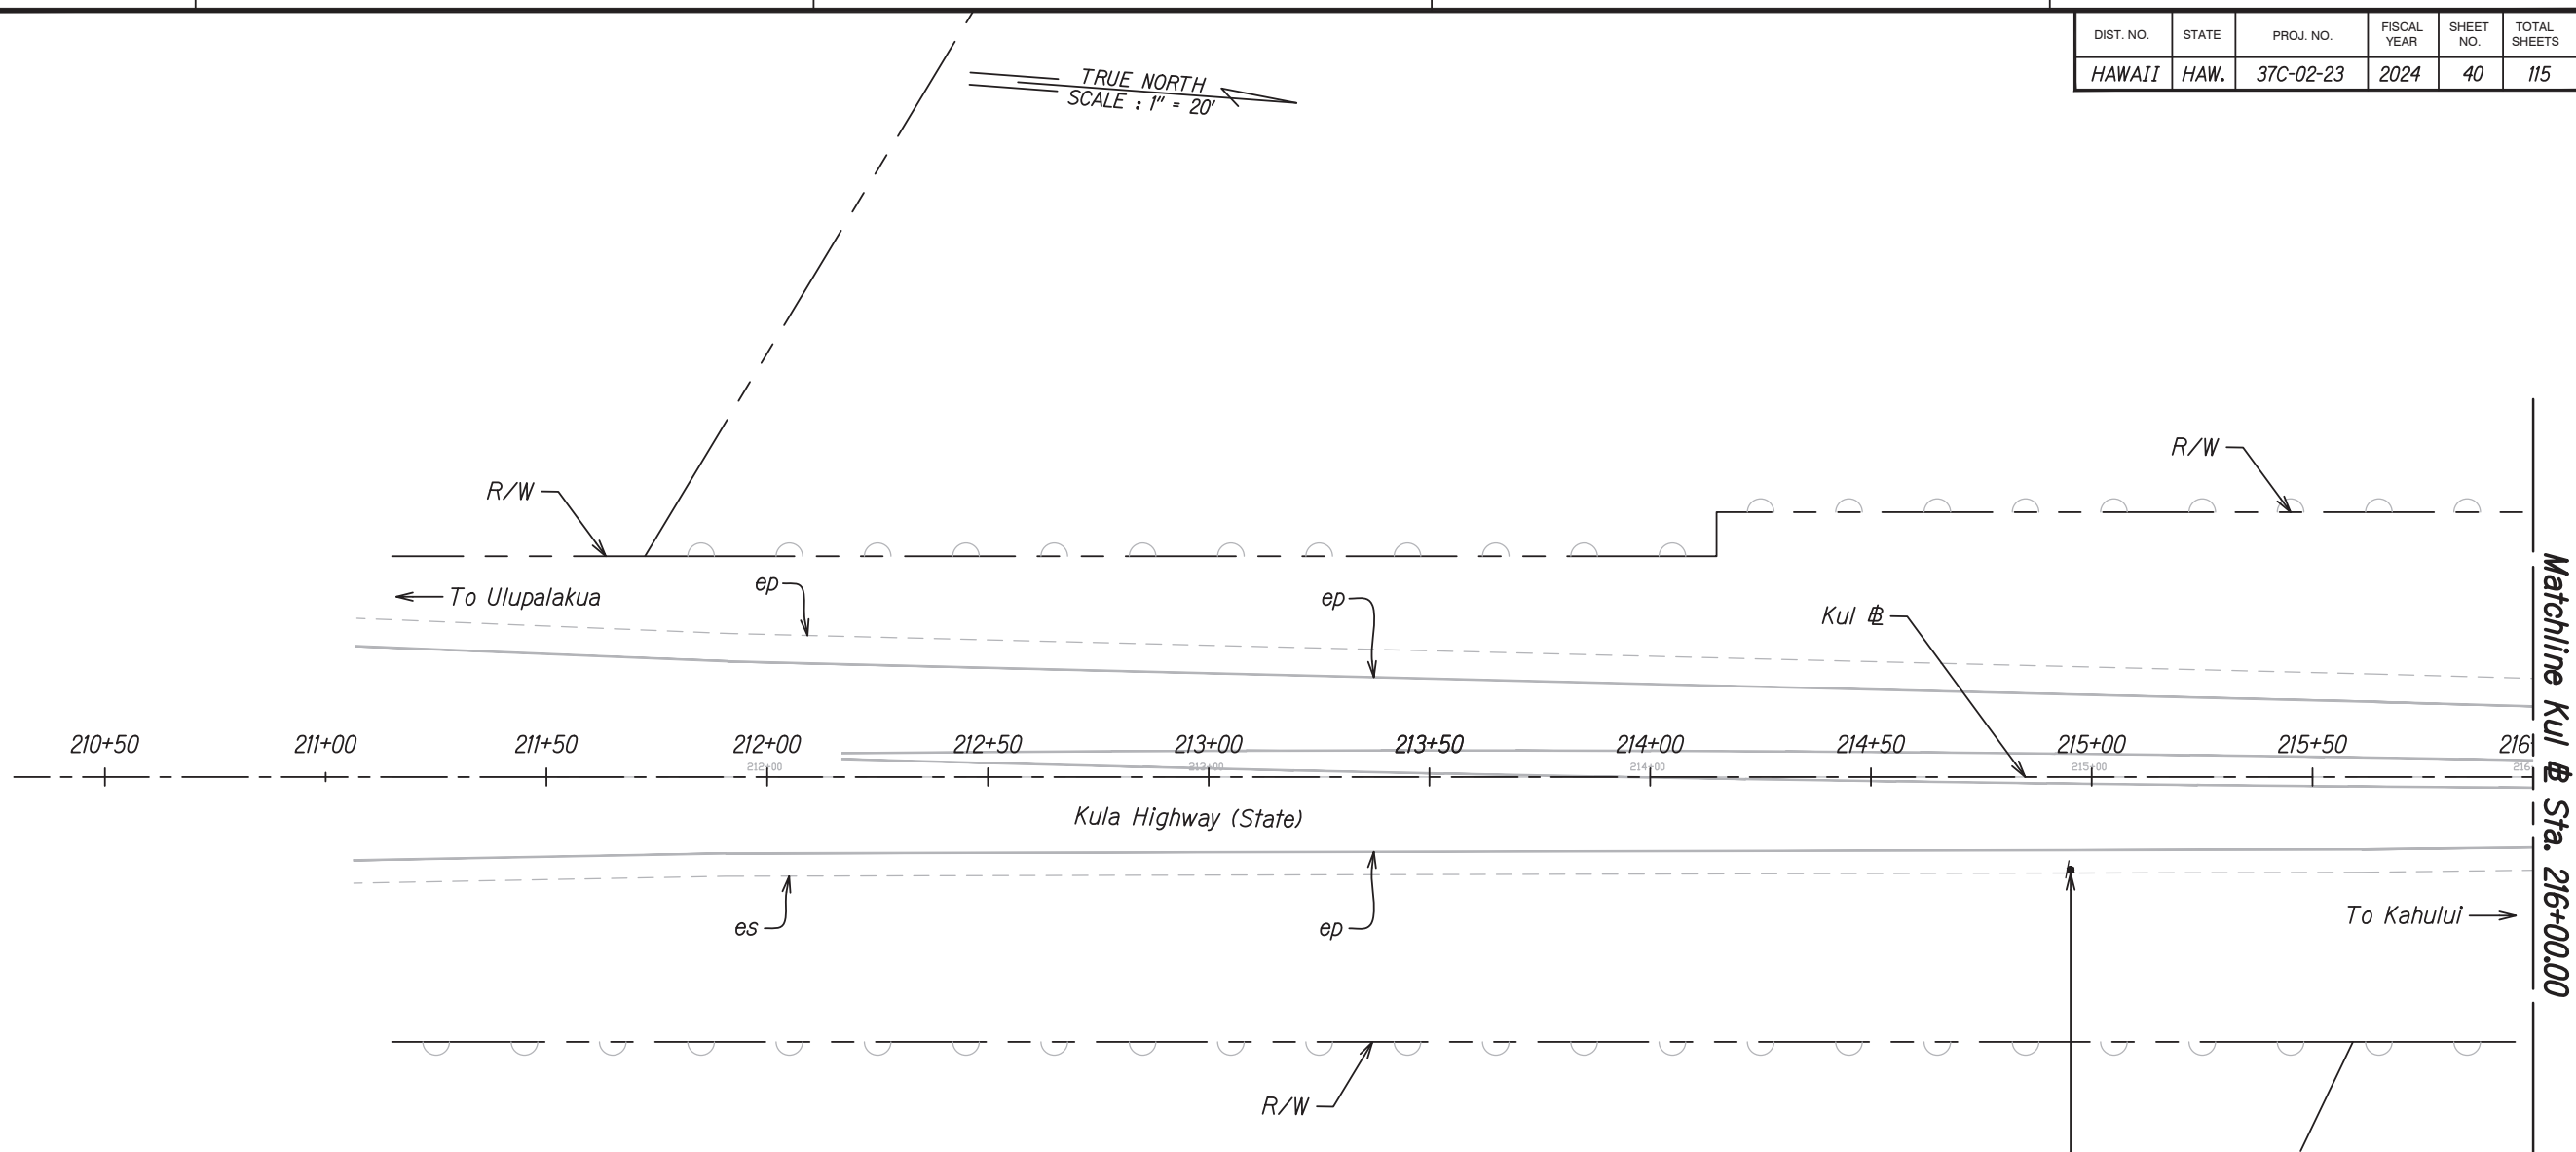

EVERY PLATTED BY	DATE
DRAWN BY	
TRACED BY	
QUANTITIES BY	
CHECKED BY	
ORIGINAL PLAN	
NOTE BOOK	
No.	

SIGNATURE  
*Gerald D. Andrade*  
EXPIRATION DATE OF THE LICENSE  
 4/30/26  
THIS WORK WAS PREPARED BY ME OR UNDER MY SUPERVISION

STATE OF HAWAII  
DEPARTMENT OF TRANSPORTATION  
HIGHWAYS DIVISION


**SIGNING & PAVEMENT MARKINGS PLAN - 1**

KULA HIGHWAY,  
INTERSECTION IMPROVEMENTS  
AT OMAOPIO ROAD  
Project No. 37C-02-23

Scale: 1"=20'      Date: April 2024

DIST. NO.	STATE	PROJ. NO.	FISCAL YEAR	SHEET NO.	TOTAL SHEETS
HAWAII	HAW.	37C-02-23	2024	41	115

TRUE NORTH  
SCALE: 1" = 20'

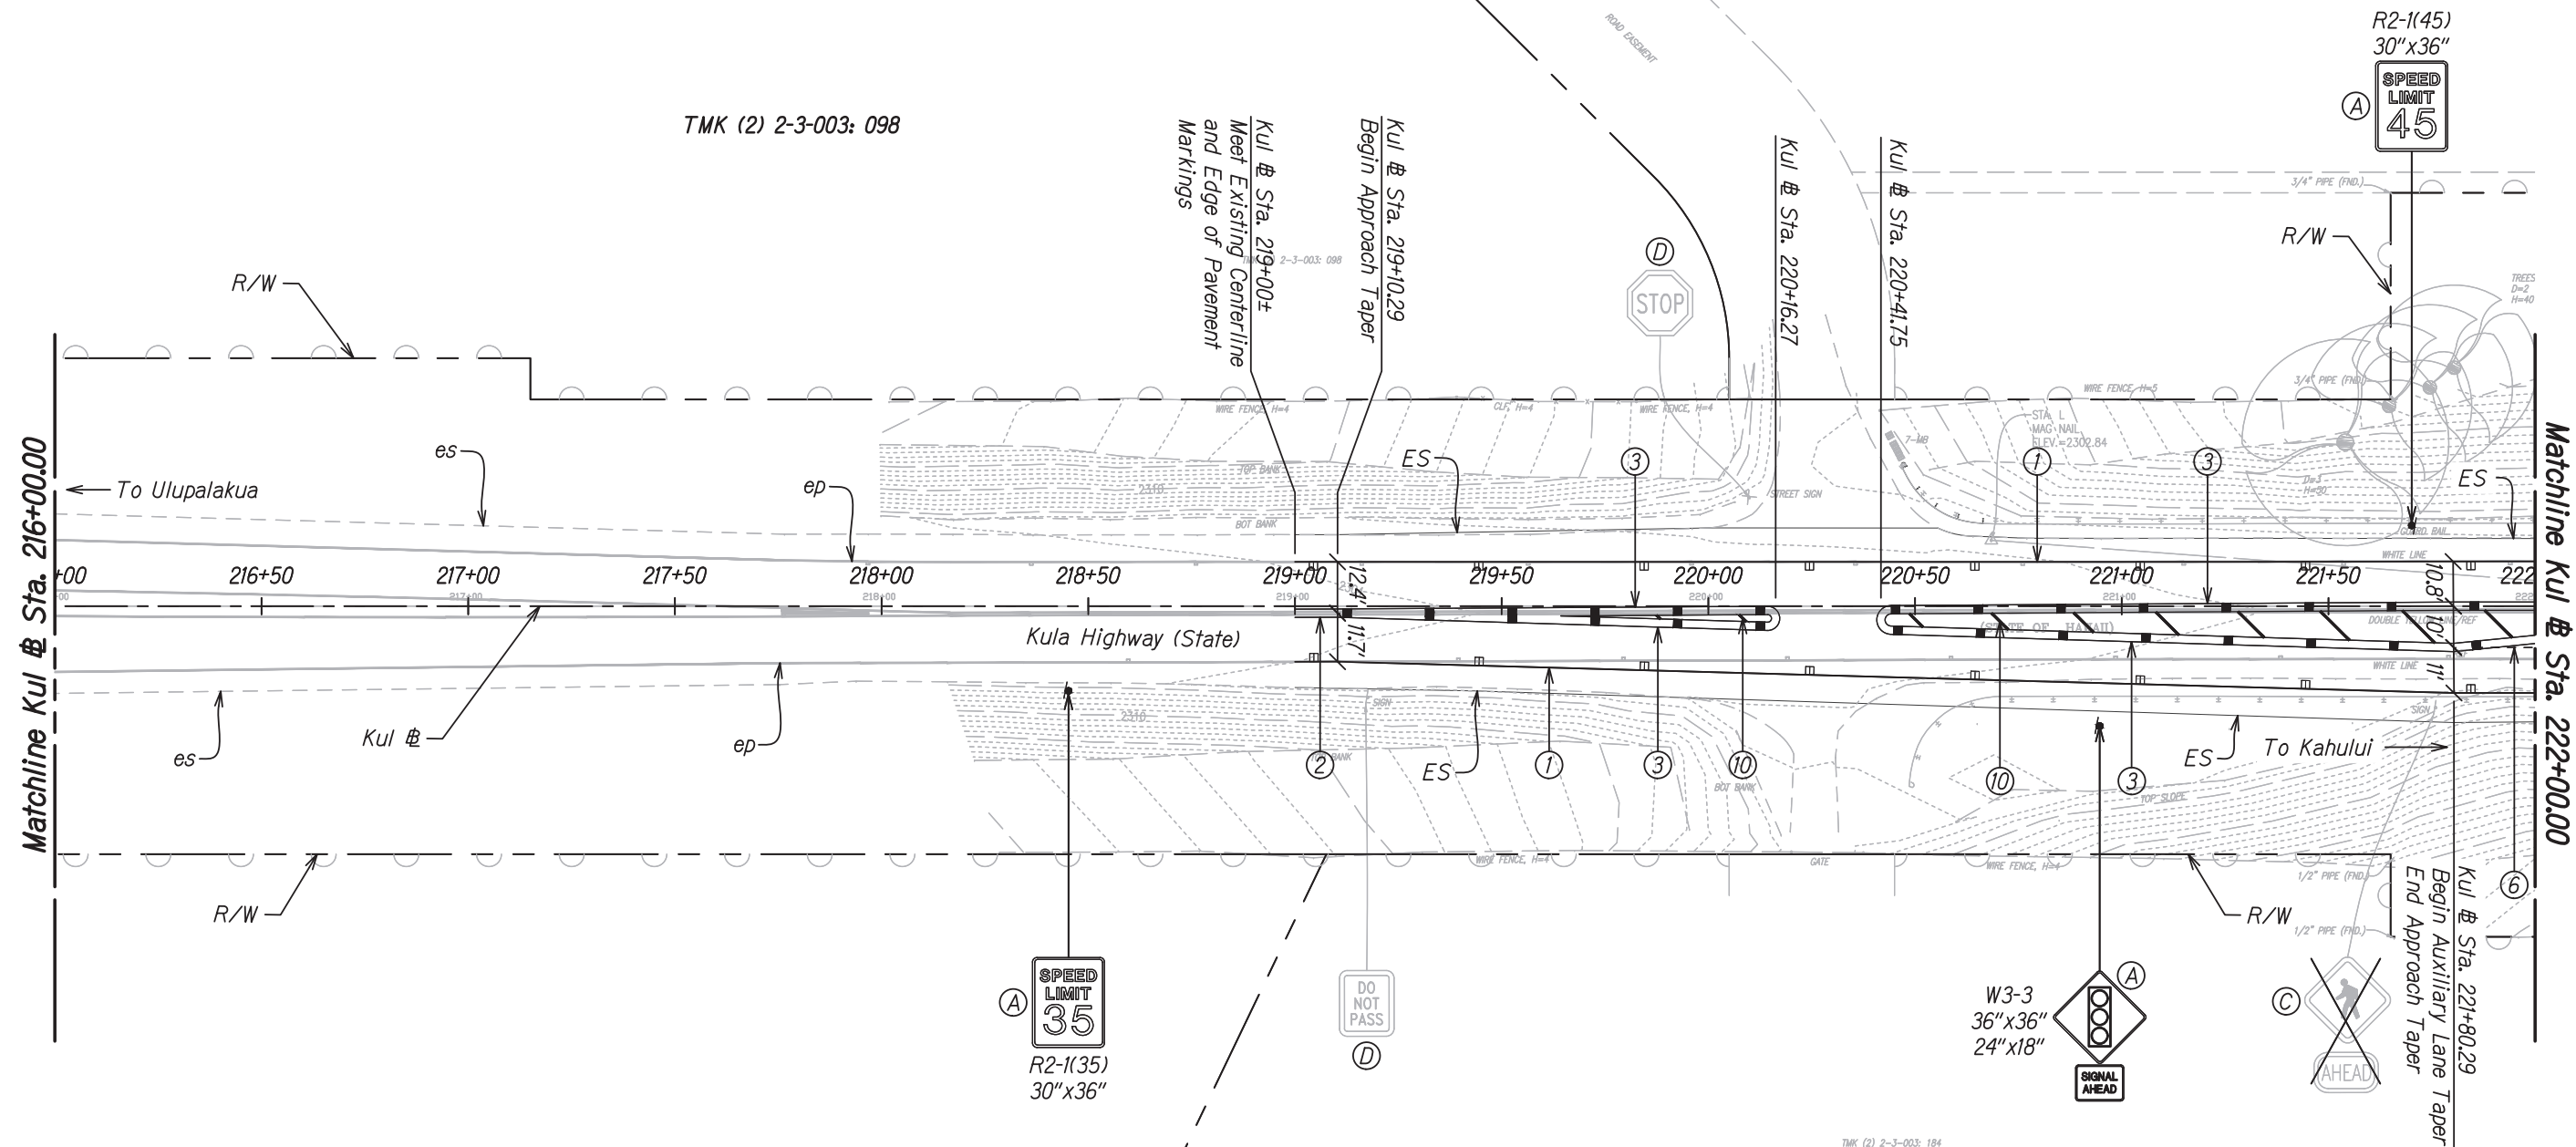


TMK (2) 2-3-003: 098

TMK (2) 2-3-003: 141

TMK (2) 2-3-003: 184

DATE	_____
DESIGNED BY	_____
DRAWN BY	_____
CHECKED BY	_____
IN CHARGE	_____
NO. _____	

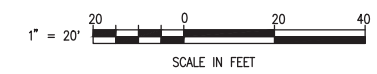

STATE OF HAWAII  
DEPARTMENT OF TRANSPORTATION  
HIGHWAYS DIVISION

**SIGNING & PAVEMENT  
MARKINGS PLAN - 2**  
KULA HIGHWAY,  
INTERSECTION IMPROVEMENTS  
AT OMAOPIO ROAD  
Project No. 37C-02-23

Scale: 1"=20' Date: April 2024

SHEET No. SS-3 OF 7 SHEETS

STATE OF HAWAII  
DEPARTMENT OF TRANSPORTATION  
HIGHWAYS DIVISION

**SIGNING & PAVEMENT  
MARKINGS PLAN - 2**  
KULA HIGHWAY,  
INTERSECTION IMPROVEMENTS  
AT OMAOPIO ROAD  
Project No. 37C-02-23

Scale: 1"=20' Date: April 2024


SHEET No. SS-3 OF 7 SHEETS

DIST. NO.	STATE	PROJ. NO.	FISCAL YEAR	SHEET NO.	TOTAL SHEETS
HAWAII	HAW.	37C-02-23	2024	42	115

TRUE NORTH  
SCALE: 1" = 20'

TMK (2) 2-3-003: 099

TMK (2) 2-3-003: 035

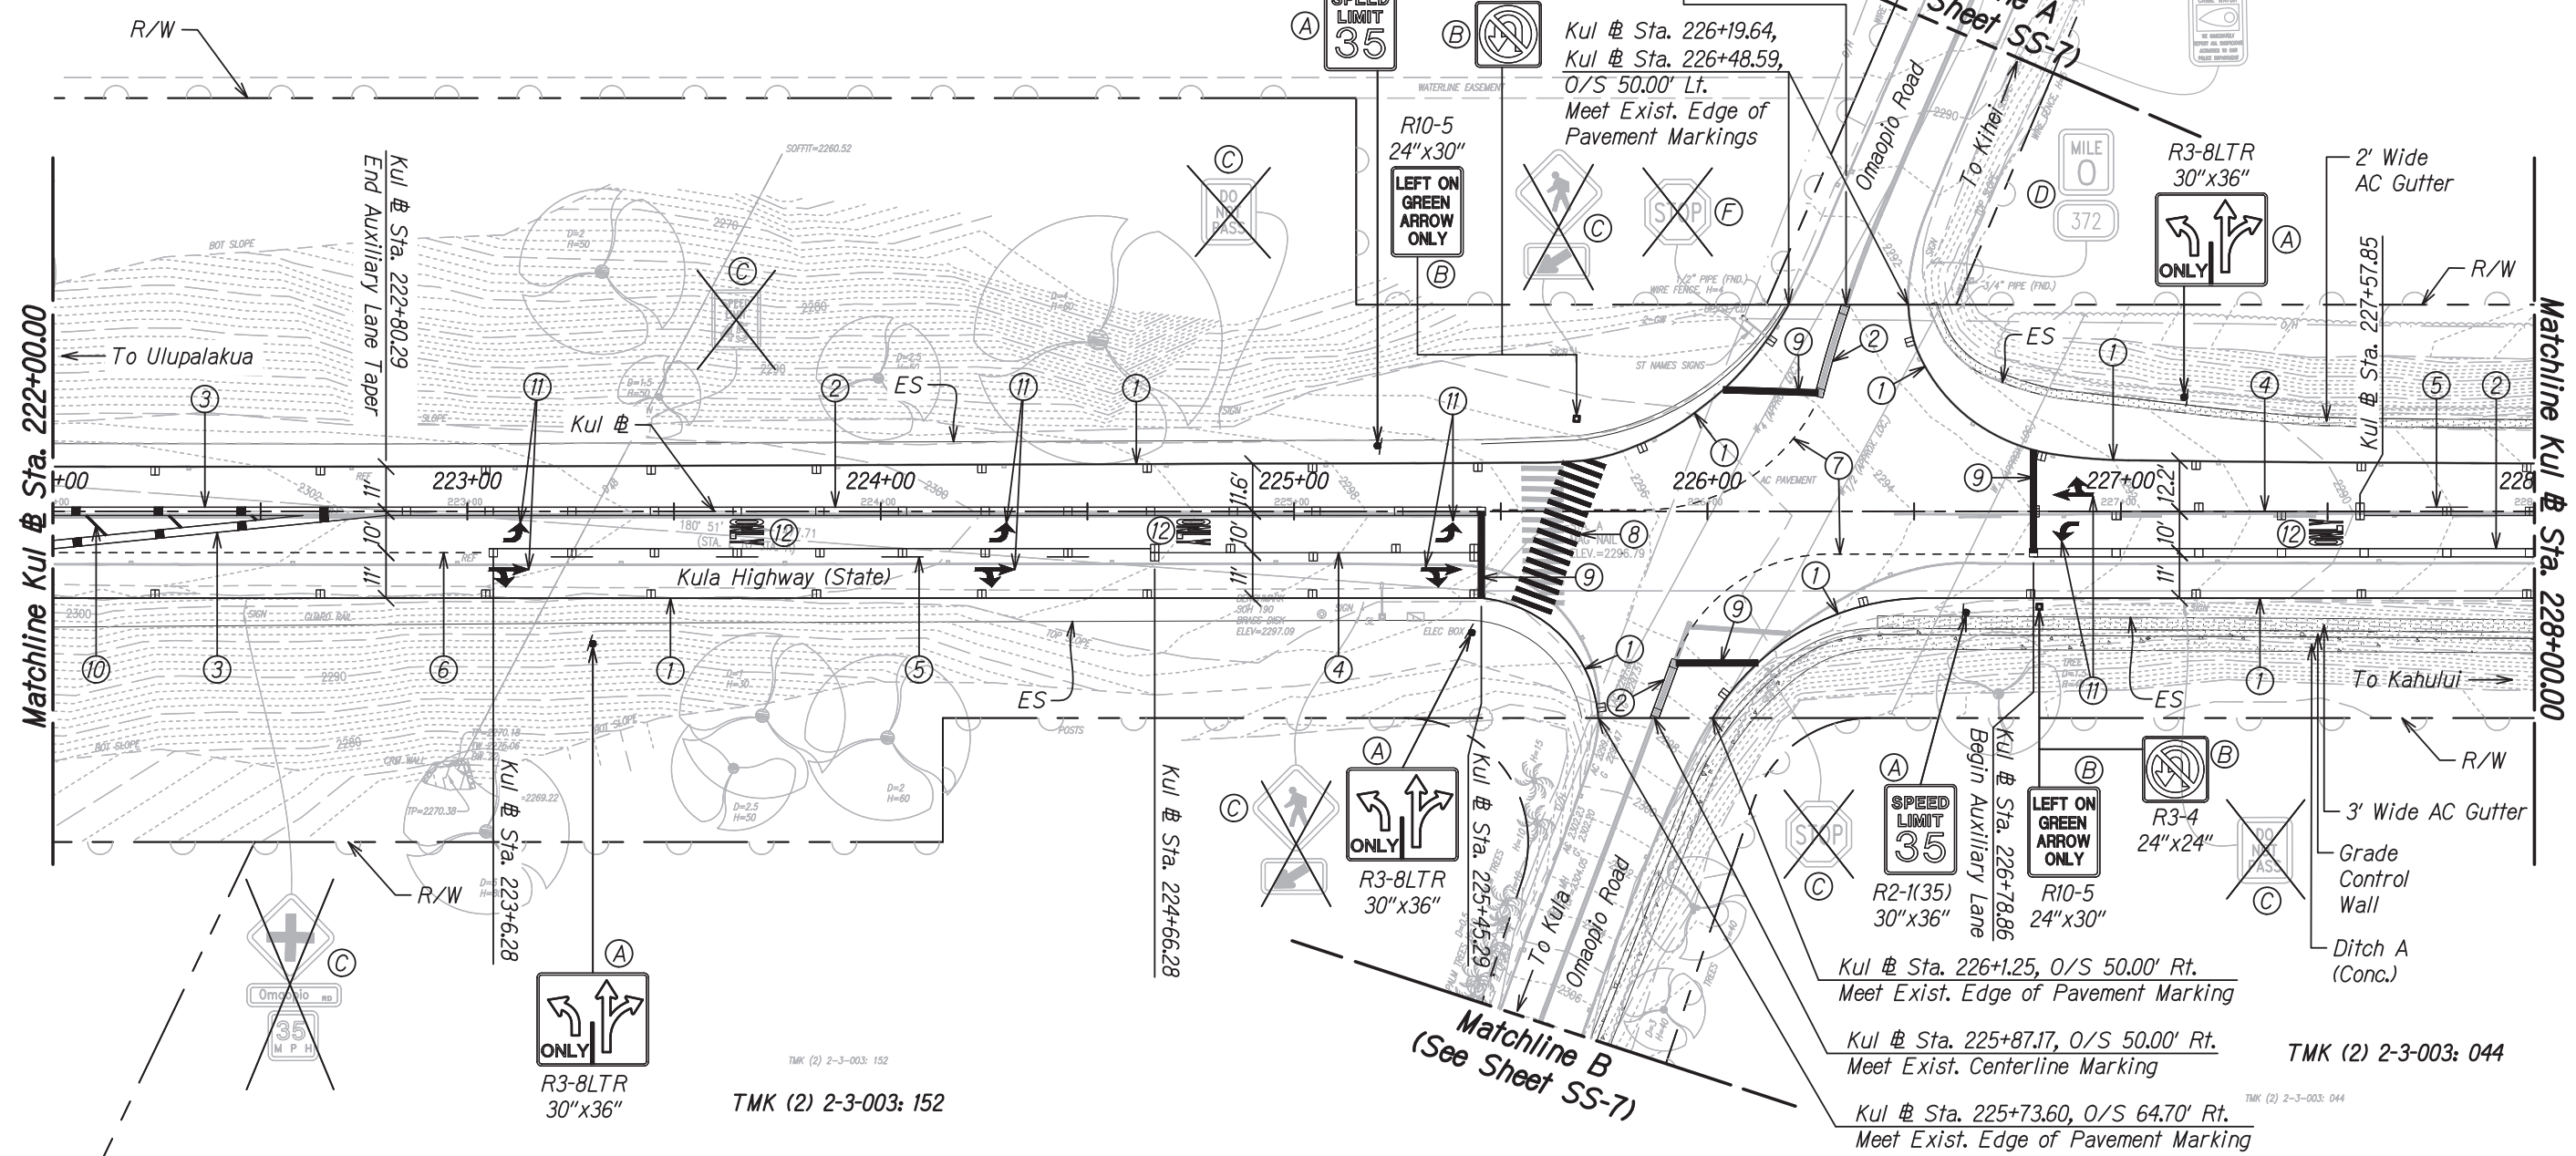

TMK (2) 2-3-003: 152

TMK (2) 2-3-003: 044

DATE	_____
DESIGNED BY	_____
DRAWN BY	_____
CHECKED BY	_____
IN CHARGE	_____
PROJECT NO.	_____
DATE	_____

GERALD D. ANDRADE  
LICENSED PROFESSIONAL ENGINEER  
No. 10377-C  
HAWAII, U.S.A.


*Gerald D. Andrade* 4/30/26  
SIGNATURE OF THE LICENSEE  
EXPIRATION DATE  
THIS WORK WAS PREPARED BY ME OR UNDER MY SUPERVISION

STATE OF HAWAII  
DEPARTMENT OF TRANSPORTATION  
HIGHWAYS DIVISION

**SIGNING & PAVEMENT MARKINGS PLAN - 3**  
KULA HIGHWAY INTERSECTION IMPROVEMENTS  
AT OMAOPIO ROAD  
Project No. 37C-02-23

Scale: 1"=20' Date: April 2024

SHEET No. SS-4 OF 7 SHEETS

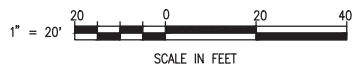


DIST. NO.	STATE	PROJ. NO.	FISCAL YEAR	SHEET NO.	TOTAL SHEETS
HAWAII	HAW.	37C-02-23	2024	43	115

TMK (2) 2-3-003: 035

TMK (2) 2-3-003: 035

TMK (2) 2-3-008: 001


TRUE NORTH  
SCALE: 1" = 20'

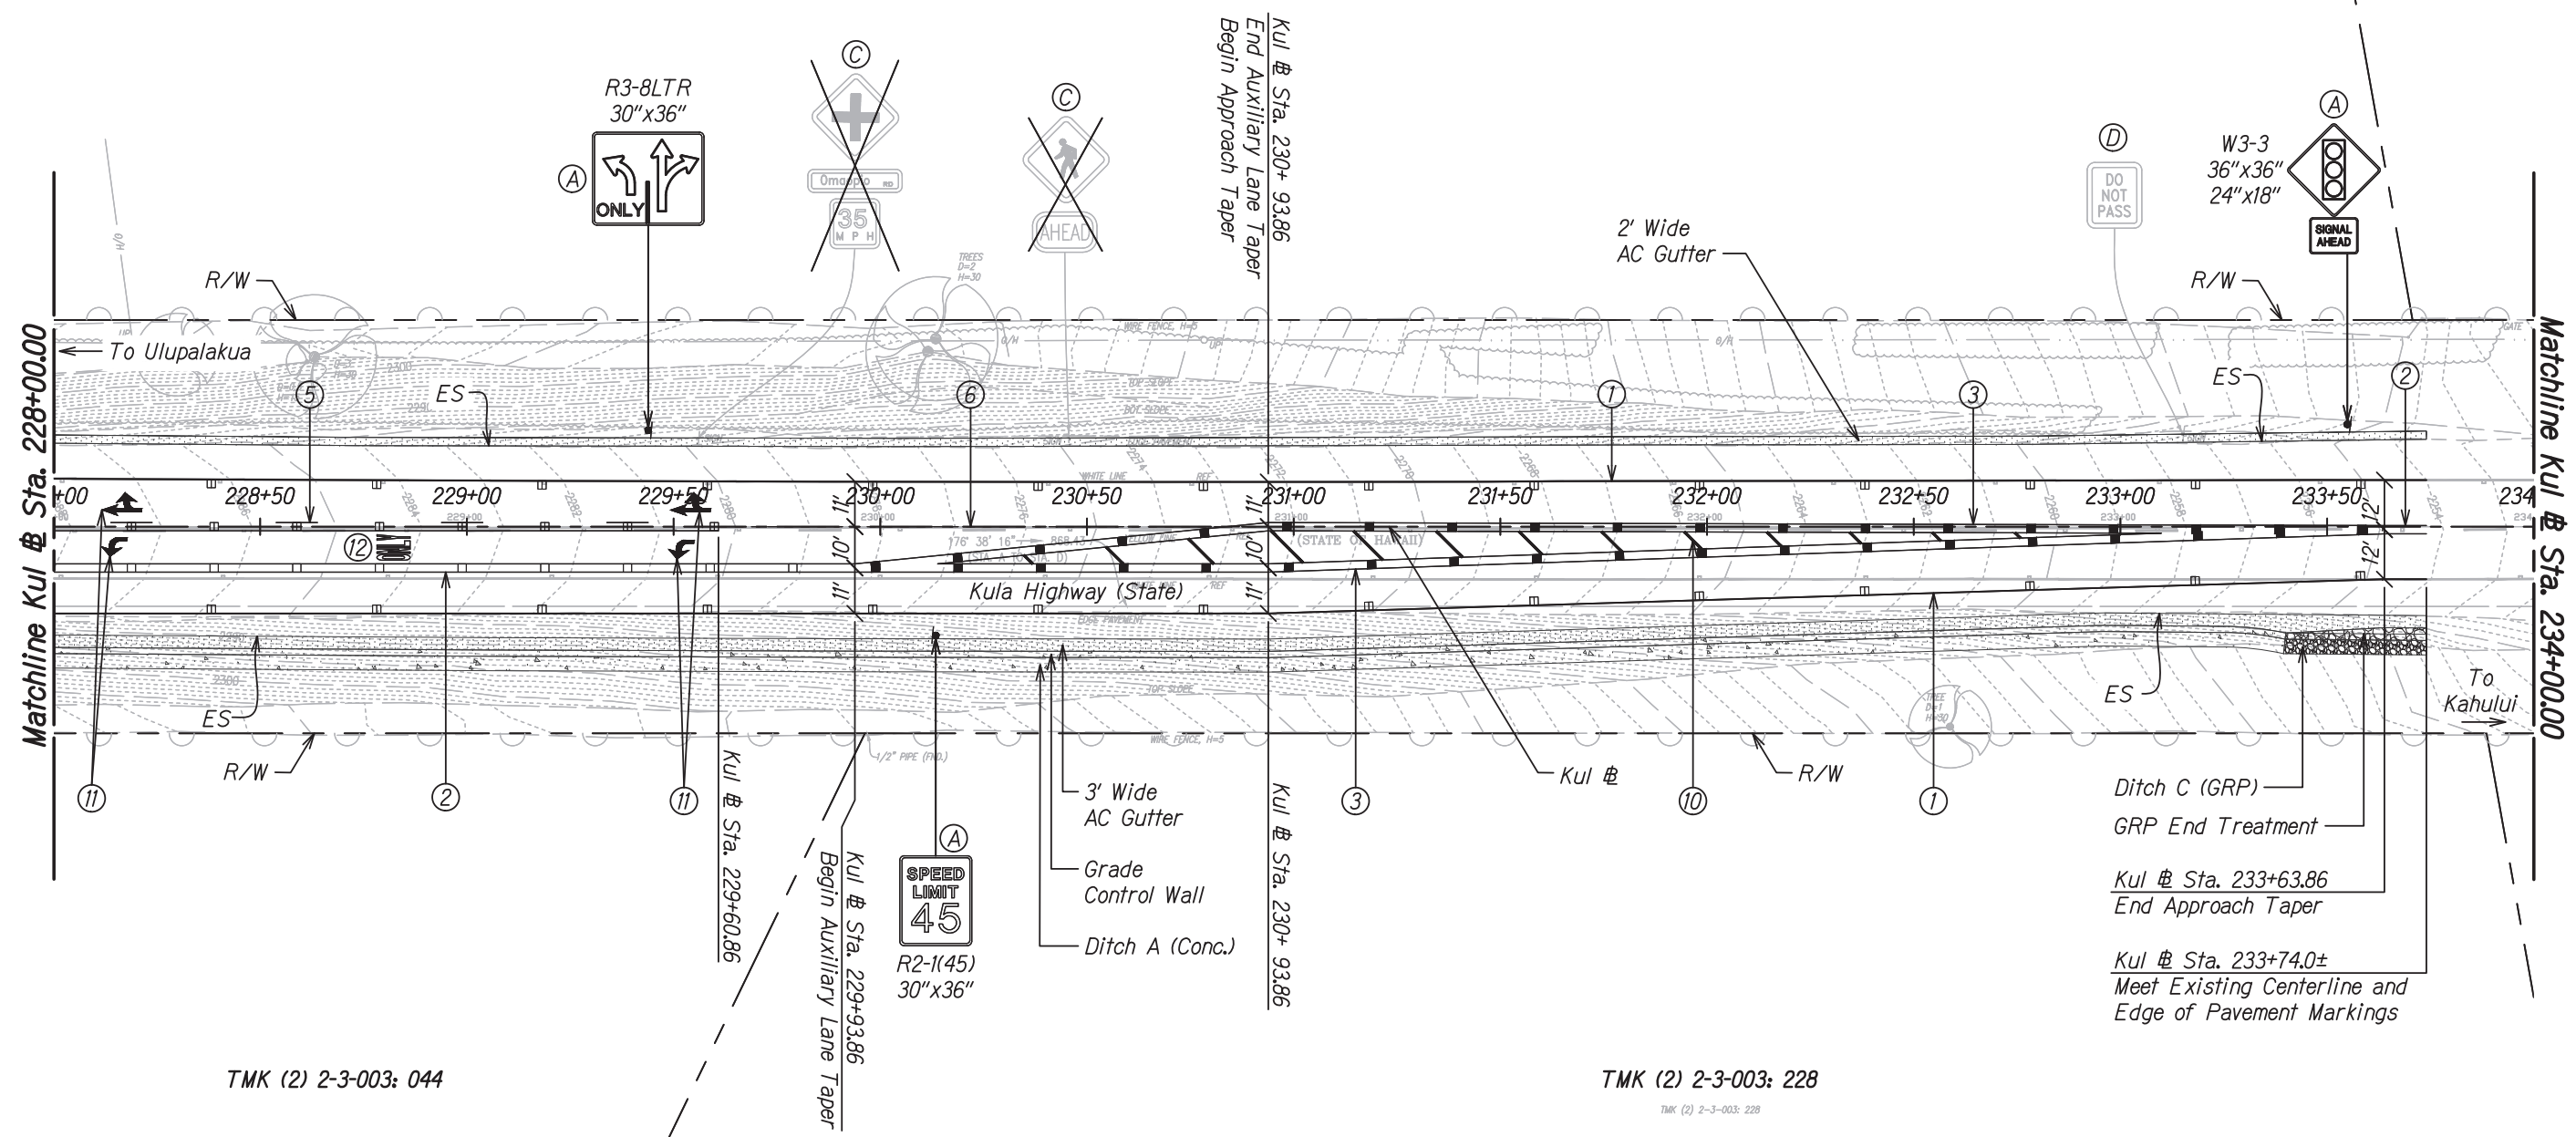

TMK (2) 2-3-003: 044

TMK (2) 2-3-003: 228

DATE	_____
DESIGNED BY	_____
DRAWN BY	_____
CHECKED BY	_____
IN CHARGE	_____
PROJECT NO.	_____
SHEET NO.	_____
TOTAL SHEETS	_____

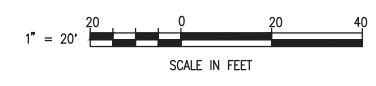

Signature: *Gerald D. Andrade* 4/30/26  
 EXPIRATION DATE OF LICENSE  
 THIS WORK WAS PREPARED BY ME OR UNDER MY SUPERVISION

STATE OF HAWAII  
 DEPARTMENT OF TRANSPORTATION  
 HIGHWAYS DIVISION

**SIGNING & PAVEMENT MARKINGS PLAN - 4**  
 KULA HIGHWAY  
 INTERSECTION IMPROVEMENTS  
 AT OMAPIO ROAD  
 Project No. 37C-02-23

Scale: 1"=20'      Date: April 2024



