


DIST. NO.	STATE	PROJ. NO.	FISCAL YEAR	SHEET NO.	TOTAL SHEETS
HAWAII	HAW.	37C-02-23	2024	57	115

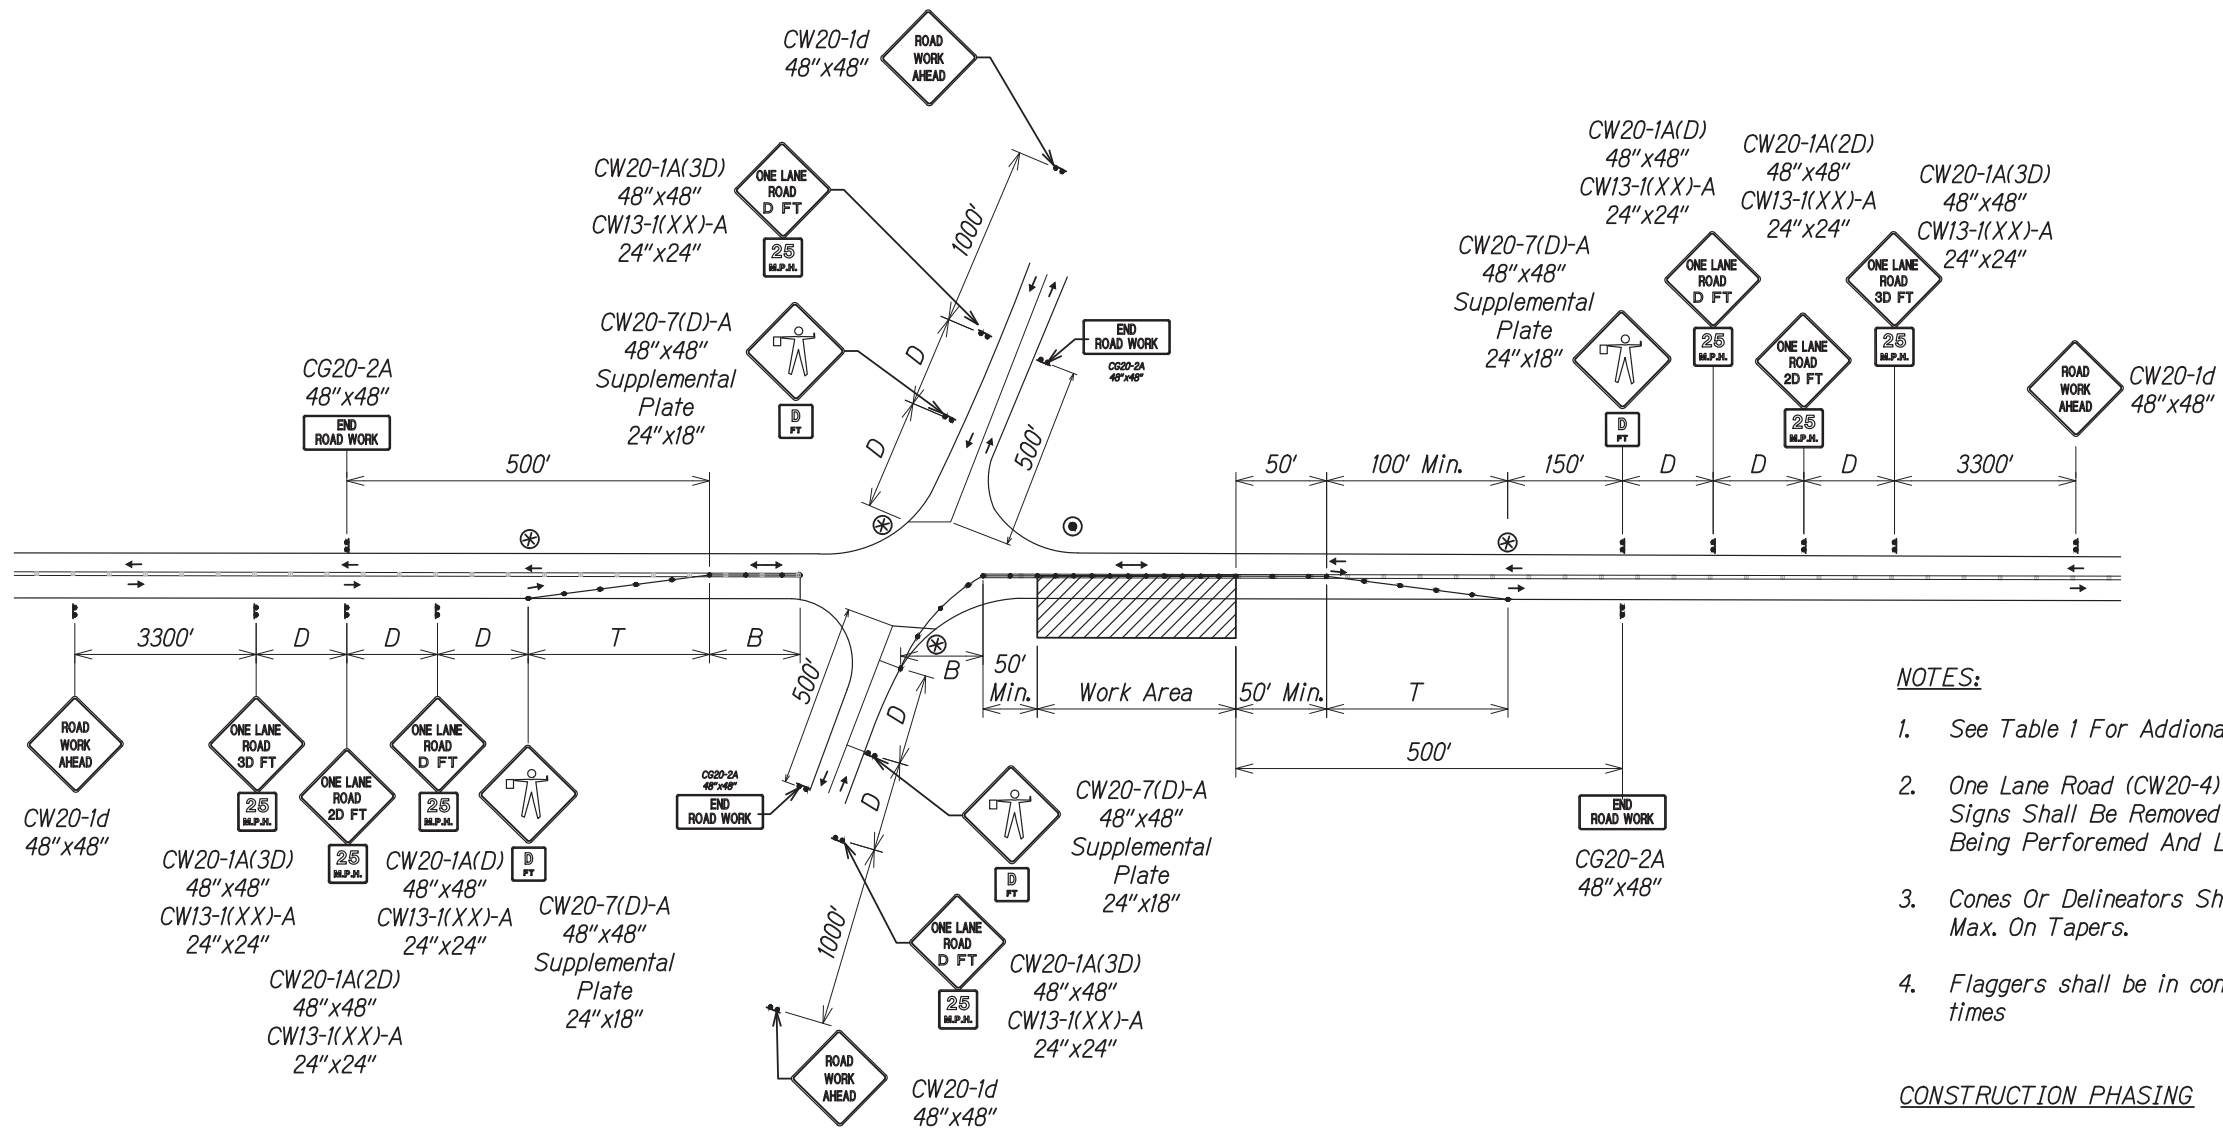

- NOTES:
- See Table 1 For Additional Dimensions.
 - One Lane Road (CW20-4) and Flagger Ahead (CW20-7) Signs Shall Be Removed Or Covered When No Work Is Being Performed And Lane Is Not Closed.
 - Cones Or Delineators Shall Be Installed At 25' o.c. Max. On Tapers.
 - Flaggers shall be in contact with each other at all times

- CONSTRUCTION PHASING
- Phase 1:
- Construct Retaining Wall
 - Extend Curves
 - Grading
 - Pavement Construction
- Phase 2:
- Guardrail Installation
- Phase 3:
- Cold Planing (Paving)

- LEGEND
- Work Area
 - Flagger
 - Police Officer
 - Sign
 - Direction of Traffic
 - Traffic Cones

TYPICAL TRAFFIC CONTROL PLAN
INTERSECTION - TWO LANE HIGHWAY - ONE LANE CLOSED
Scale: Not To Scale

TABLE 1 FOR TRAFFIC CONTROL PLAN

POSTED SPEED LIMIT ① (M.P.H)	SIGN SPACING (D) (FEET)	TAPER LENGTH (T) (FEET)		LONGITUDINAL BUFFER SPACE (B) (FEET)	SPACING OF CONES OR DELINEATORS (FEET) ③		
		W=12' ② or less	W=Greater than 12' ②		Taper	Tangent	Work Area
20	250	200	W x 17	35	20	20	10
25	250	200	W x 17	55	25	25	10
30	250	250	W x 20	85	30	30	10
35	250	250	W x 20	120	35	35	10
40	500	350	W x 30	170	40	40	10
45	500	550	W x 45	220	45	45	10
50	1000	600	W x 50	280	50	50	10
55	1000	700	W x 55	335	55	55	10

DATE	_____
SURVEY PLATTED BY	_____
DRAWN BY	_____
NOTED BY	_____
QUANTITIES BY	_____
CHECKED BY	_____
ORIGINAL PLAN	_____
NOTE BOOK	_____
No.	_____

Signature: *Gerald D. Andrade* 4/30/26
EXPIRATION DATE OF THE LICENSE
THIS WORK WAS PREPARED BY ME OR UNDER MY SUPERVISION

STATE OF HAWAII
DEPARTMENT OF TRANSPORTATION
HIGHWAYS DIVISION

TYPICAL TRAFFIC CONTROL PLAN

KULA HIGHWAY,
INTERSECTION IMPROVEMENTS
AT OMAPIO ROAD
Project No. 37C-02-23

Scale: Not To Scale Date: April 2024

SHEET No. TC-2 OF 5 SHEETS