
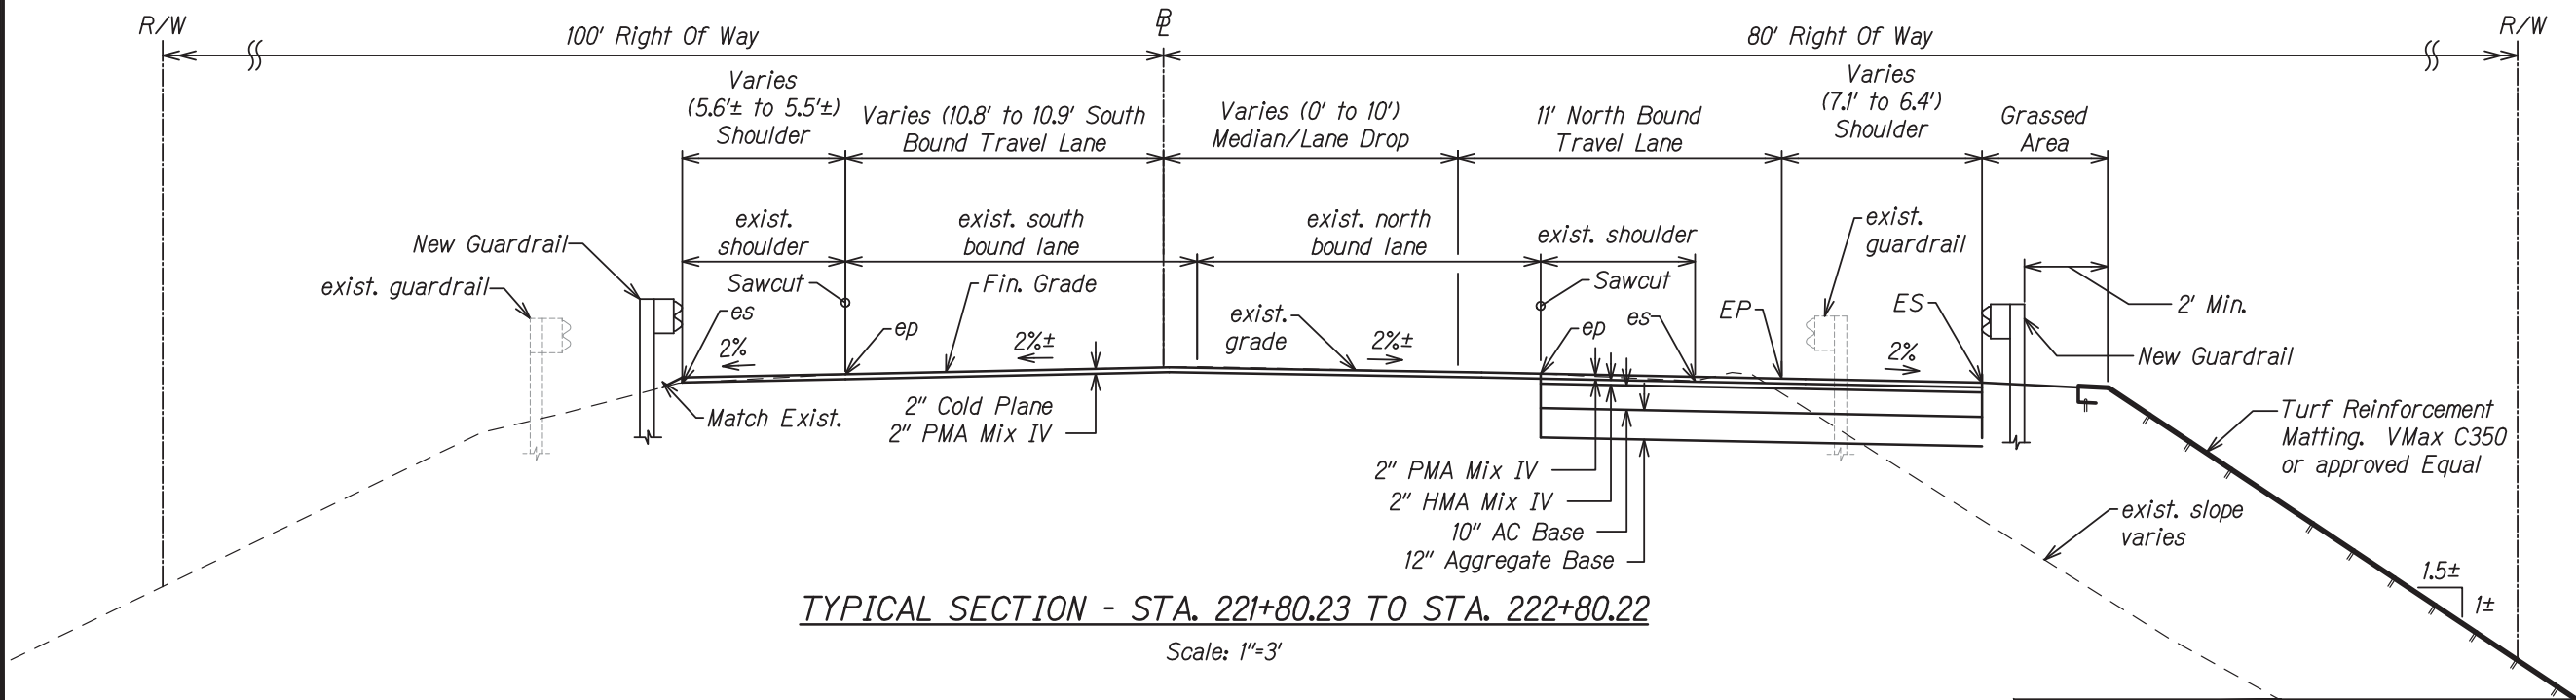


DIST. NO.	STATE	PROJ. NO.	FISCAL YEAR	SHEET NO.	TOTAL SHEETS
HAWAII	HAW.	37C-02-23	2024	17	115


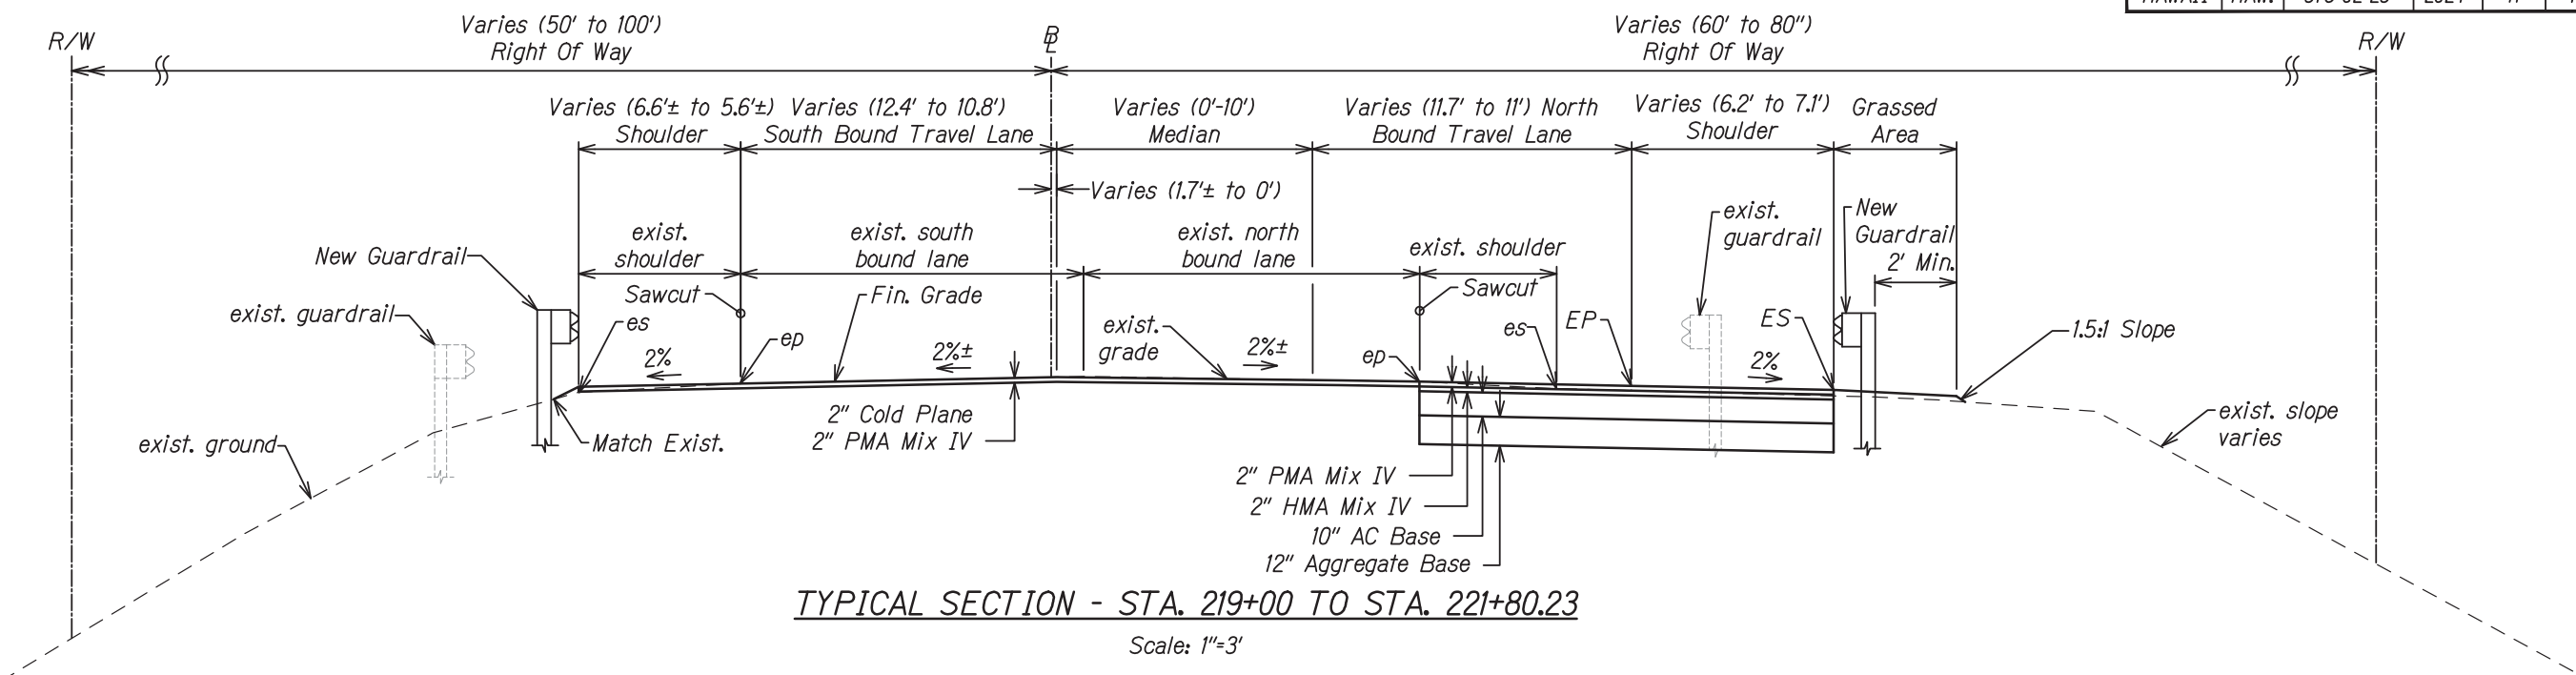


DATE	_____
SURVEY PLATTED BY	_____
DRAWN BY	_____
CHECKED BY	_____
NOTED BY	_____
NO.	_____

STATE OF HAWAII
DEPARTMENT OF TRANSPORTATION
HIGHWAYS DIVISION
KULA HIGHWAY
TYPICAL SECTION - 1
KULA HIGHWAY,
INTERSECTION IMPROVEMENTS
AT OMAOPIO ROAD
Project No. 37C-02-23
Scale: 1"=3' Date: April 2024

SIGNATURE: *Gerald D. Andrade* 4/30/26
EXPIRATION DATE OF THE LICENSE
THIS WORK WAS PREPARED BY ME OR UNDER MY SUPERVISION

DIST. NO.	STATE	PROJ. NO.	FISCAL YEAR	SHEET NO.	TOTAL SHEETS
HAWAII	HAW.	37C-02-23	2024	18	115

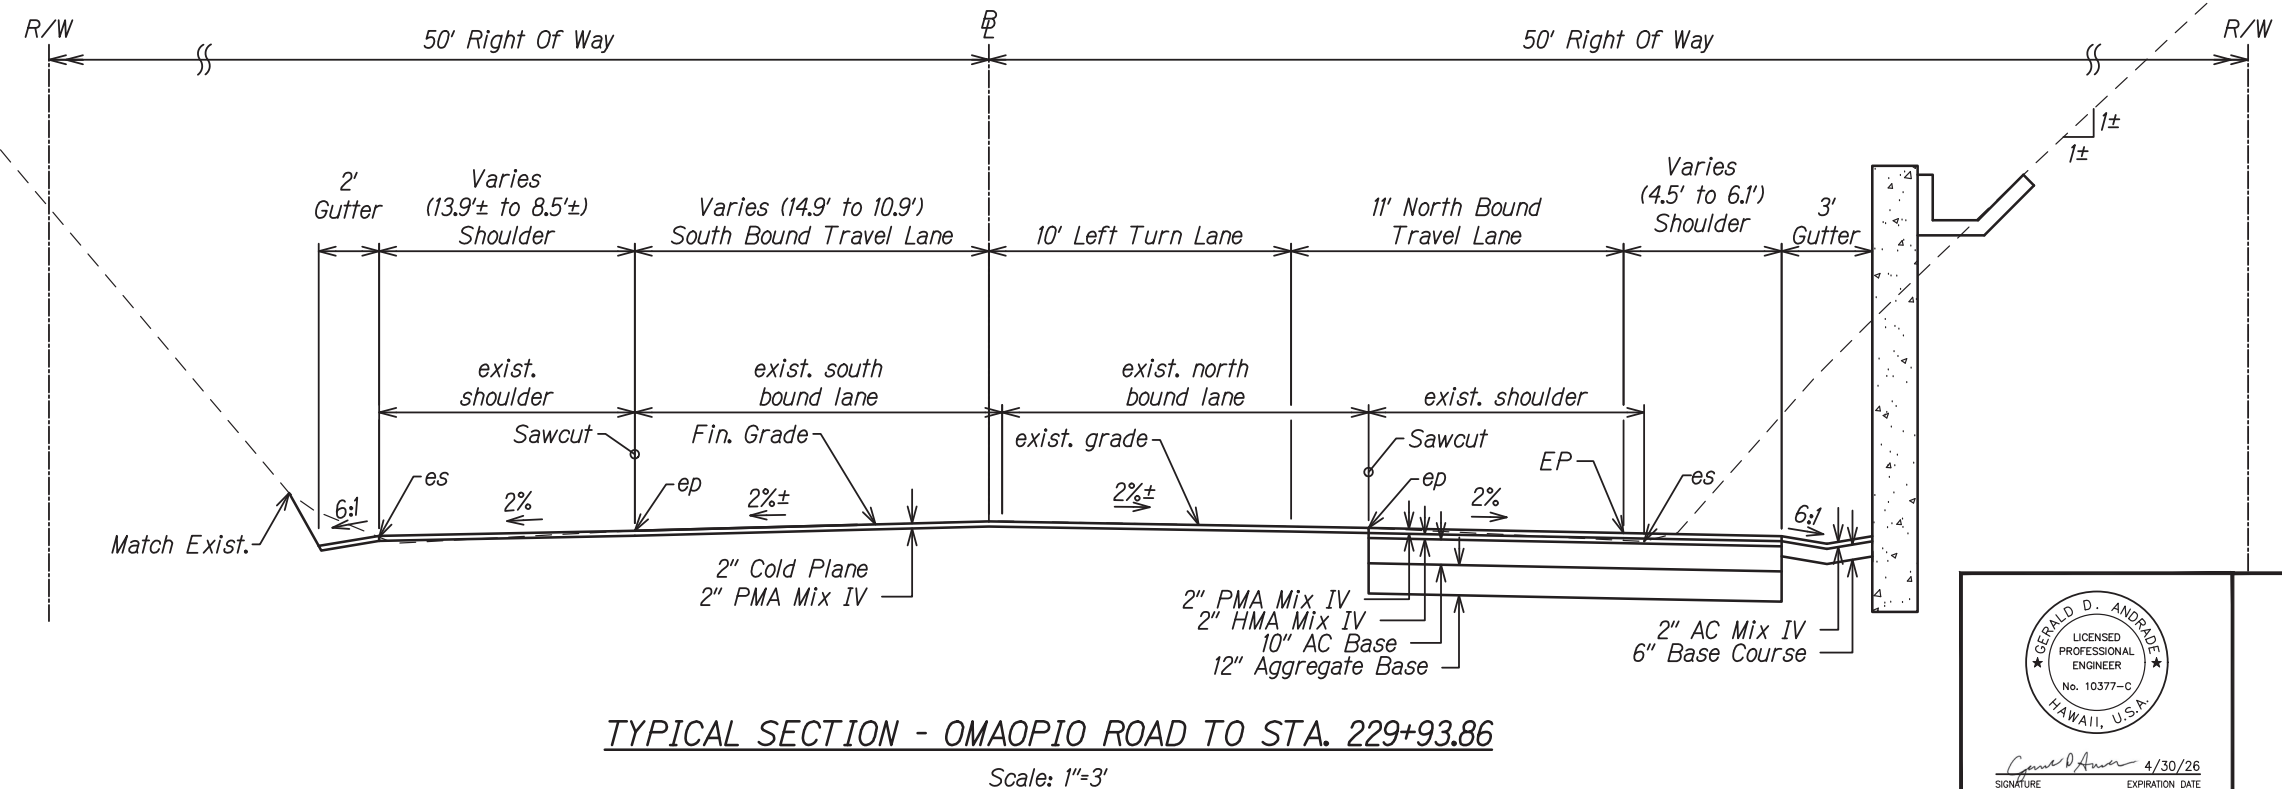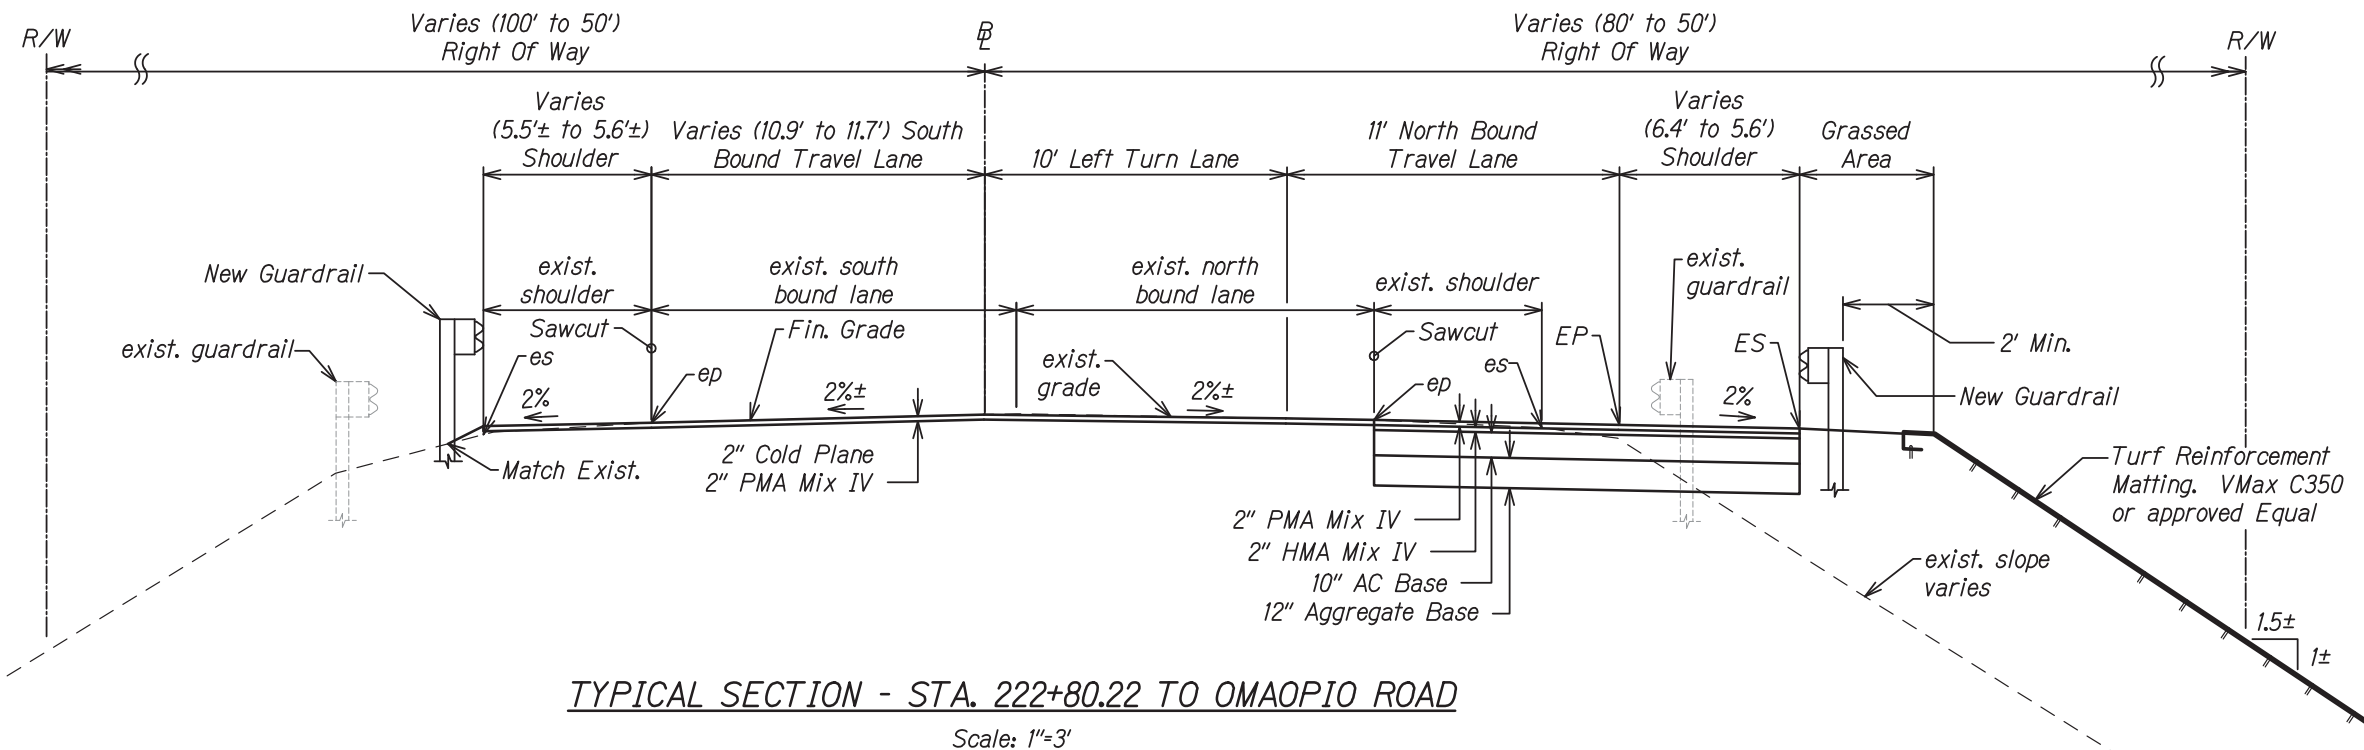

SURVEY PLANNED BY	DATE
DRAWN BY	
CHECKED BY	
NOTED BY	
QUANTITIES BY	
CHECKED BY	
ORIGINAL PLAN	
NOTE BOOK	
No.	


STATE OF HAWAII
DEPARTMENT OF TRANSPORTATION
HIGHWAYS DIVISION

KULA HIGHWAY
TYPICAL SECTION-2
KULA HIGHWAY,
INTERSECTION IMPROVEMENTS
AT OMAOPIO ROAD
Project No. 37C-02-23
Scale: 1"=3' Date: April 2024


GERALD D. ANDRADE
LICENSED PROFESSIONAL ENGINEER
No. 10377-C
HAWAII, U.S.A.

SIGNATURE: *Gerald D. Andrade* 4/30/26
EXPIRATION DATE OF THE LICENSE
THIS WORK WAS PREPARED BY ME OR UNDER MY SUPERVISION

DIST. NO.	STATE	PROJ. NO.	FISCAL YEAR	SHEET NO.	TOTAL SHEETS
HAWAII	HAW.	37C-02-23	2024	19	115

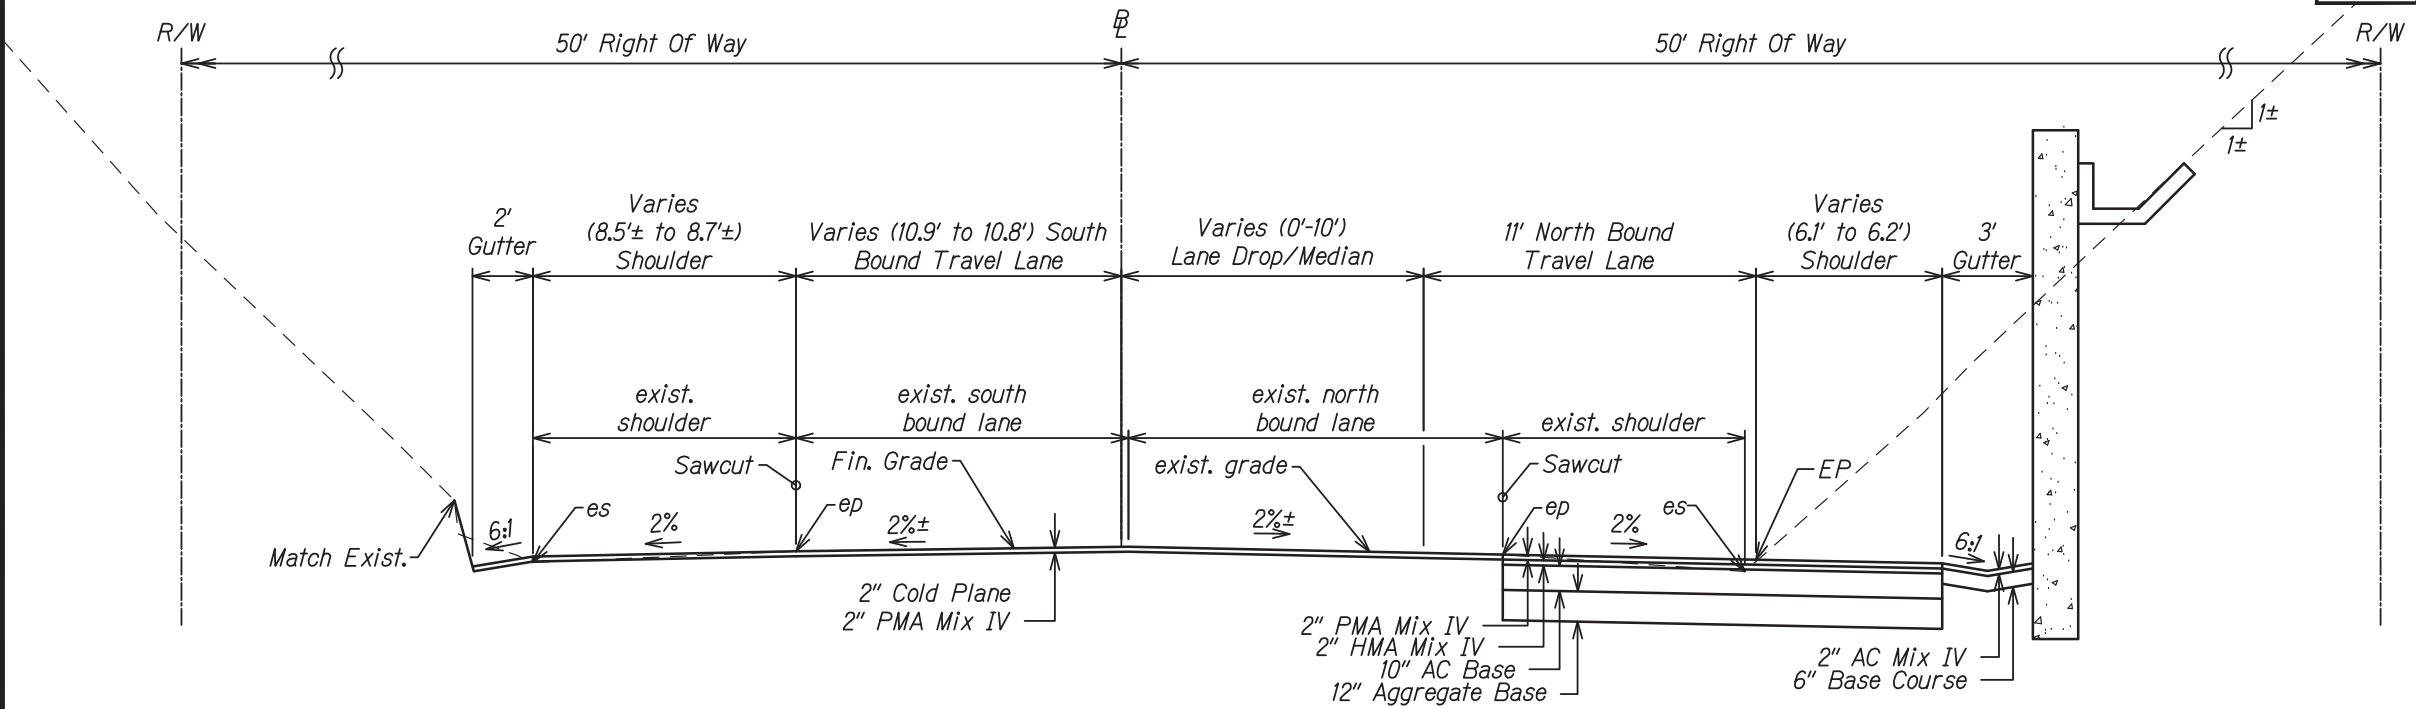

TYPICAL SECTION - STA. 229+93.86 TO STA. 230+93.86
Scale: 1"=3'

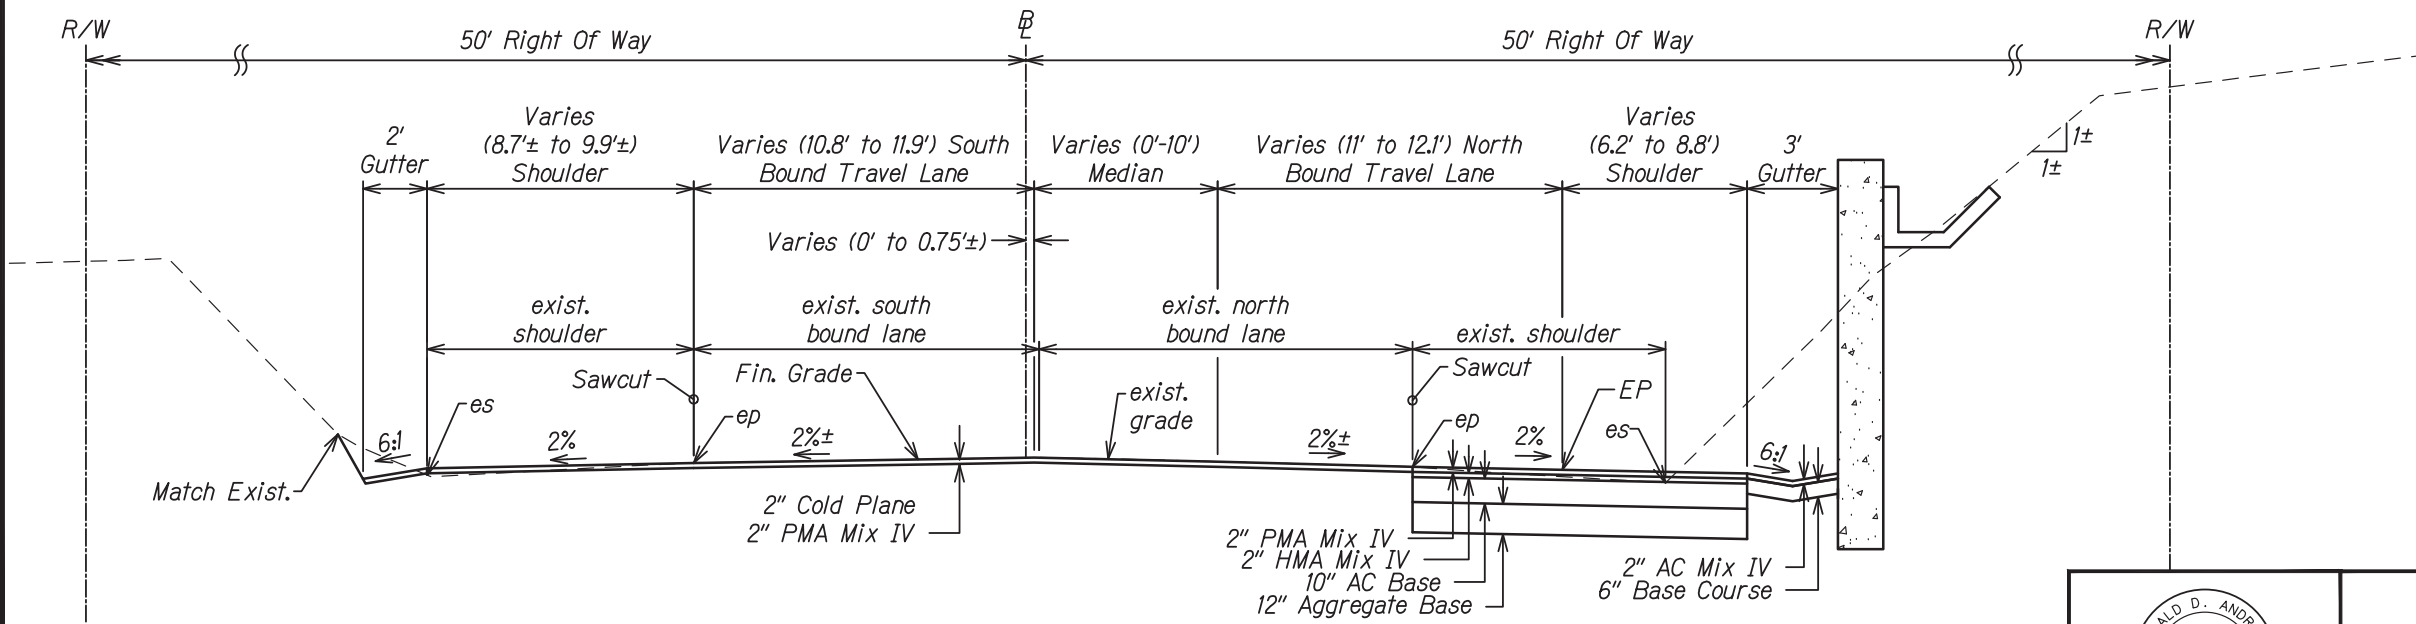

TYPICAL SECTION - STA. 230+93.86 TO STA. 233+63.86
Scale: 1"=3'

DATE	_____
SURVEY PLANNED BY	_____
DRAWN BY	_____
PLACED BY	_____
QUANTITIES BY	_____
CHECKED BY	_____
ORIGINAL PLAN	_____
NOTE BOOK	_____
No.	_____

STATE OF HAWAII
DEPARTMENT OF TRANSPORTATION
HIGHWAYS DIVISION
KULA HIGHWAY
TYPICAL SECTION-2
KULA HIGHWAY,
INTERSECTION IMPROVEMENTS
AT OMAPIO ROAD
Project No. 37C-02-23
Scale: 1"=3' Date: April 2024

SIGNATURE: *Gerald D. Andrade* 4/30/26
EXPIRATION DATE OF THE LICENSE
THIS WORK WAS PREPARED BY ME OR UNDER MY SUPERVISION