
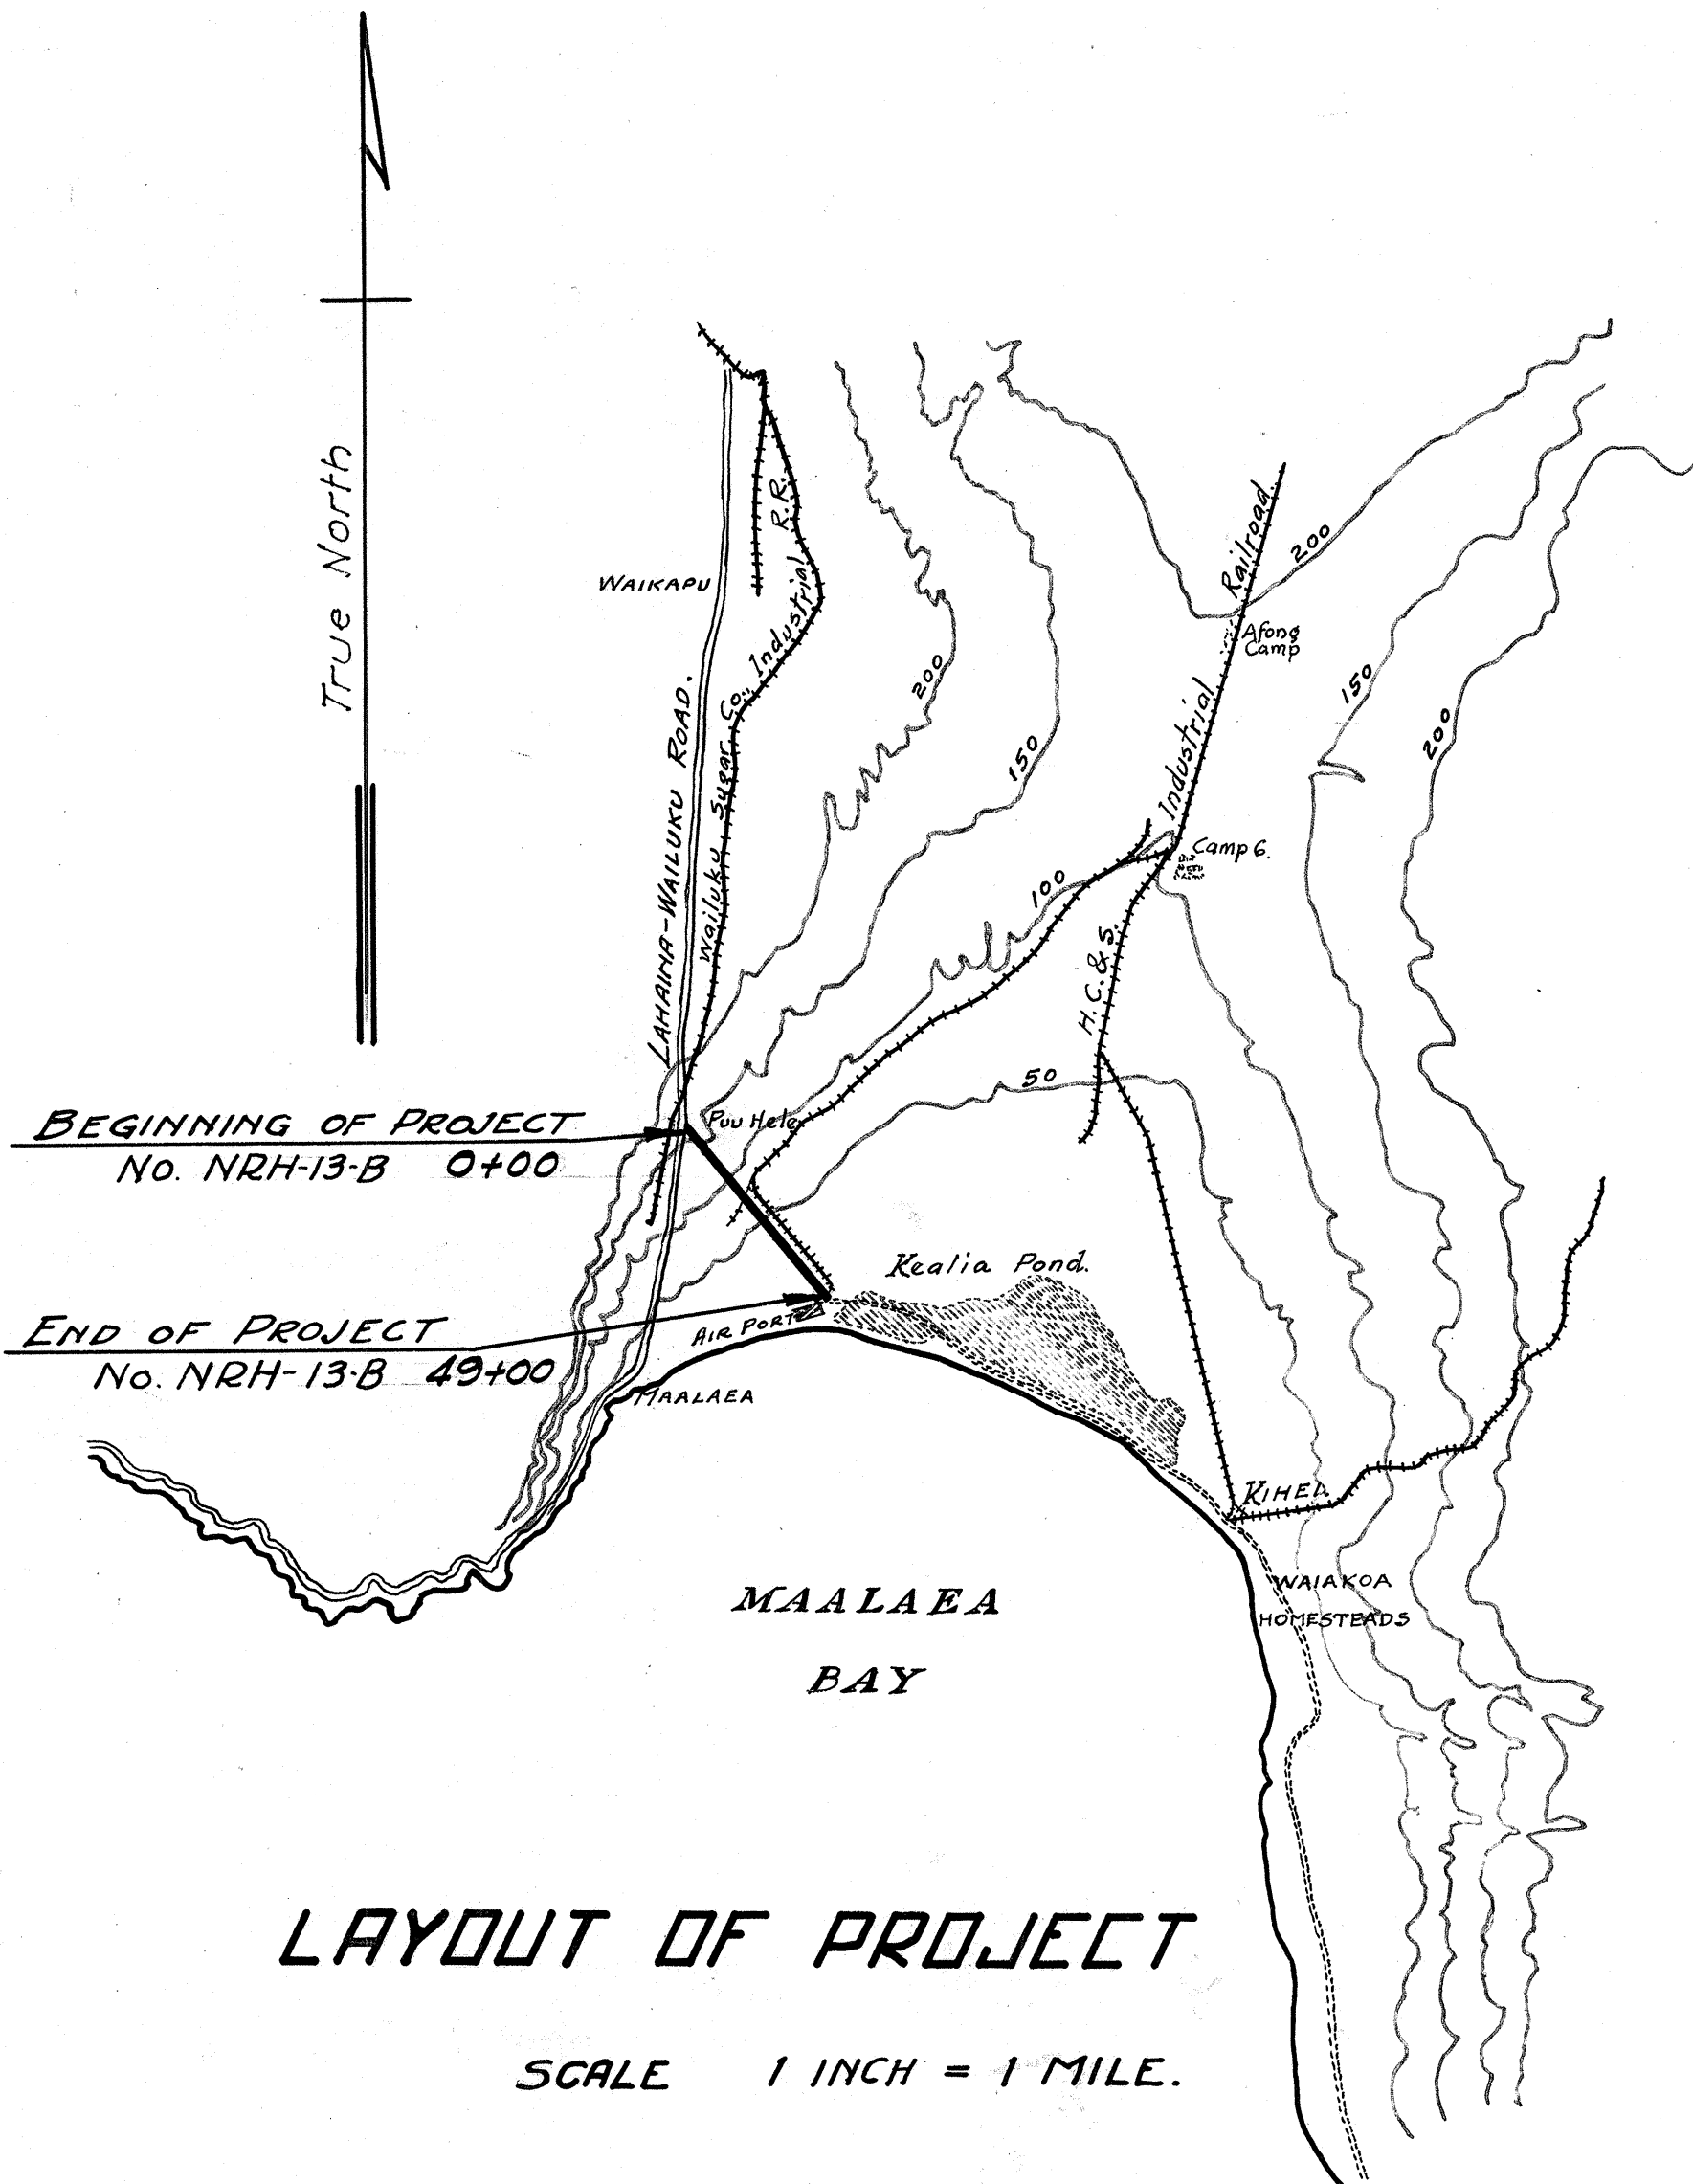


INDEX TO PLANS.	
SHEET NO.	DESCRIPTION.
1	TITLE SHEET.
2	TYPICAL SECTIONS; DETAILS.
3-4	LINE AND PROFILE.
	STANDARD DETAILS.
5-7	CROSS SECTIONS.

TERRITORY OF HAWAII.
TERRITORIAL HIGHWAY DEPARTMENT.
HONOLULU. T.H.

MAALAEA AIRPORT SPUR
NATIONAL RECOVERY HIGHWAY PROJECT NO. NRH-13-B.
WAILUKU DISTRICT.
MAUI. T.H.
SCALE.

PLAN 1 INCH = 100 FEET.
PROFILE { HOR. 1 INCH = 100 FEET.
VER. 1 INCH = 10 FEET.
SECTIONS 1 INCH = 10 FEET.

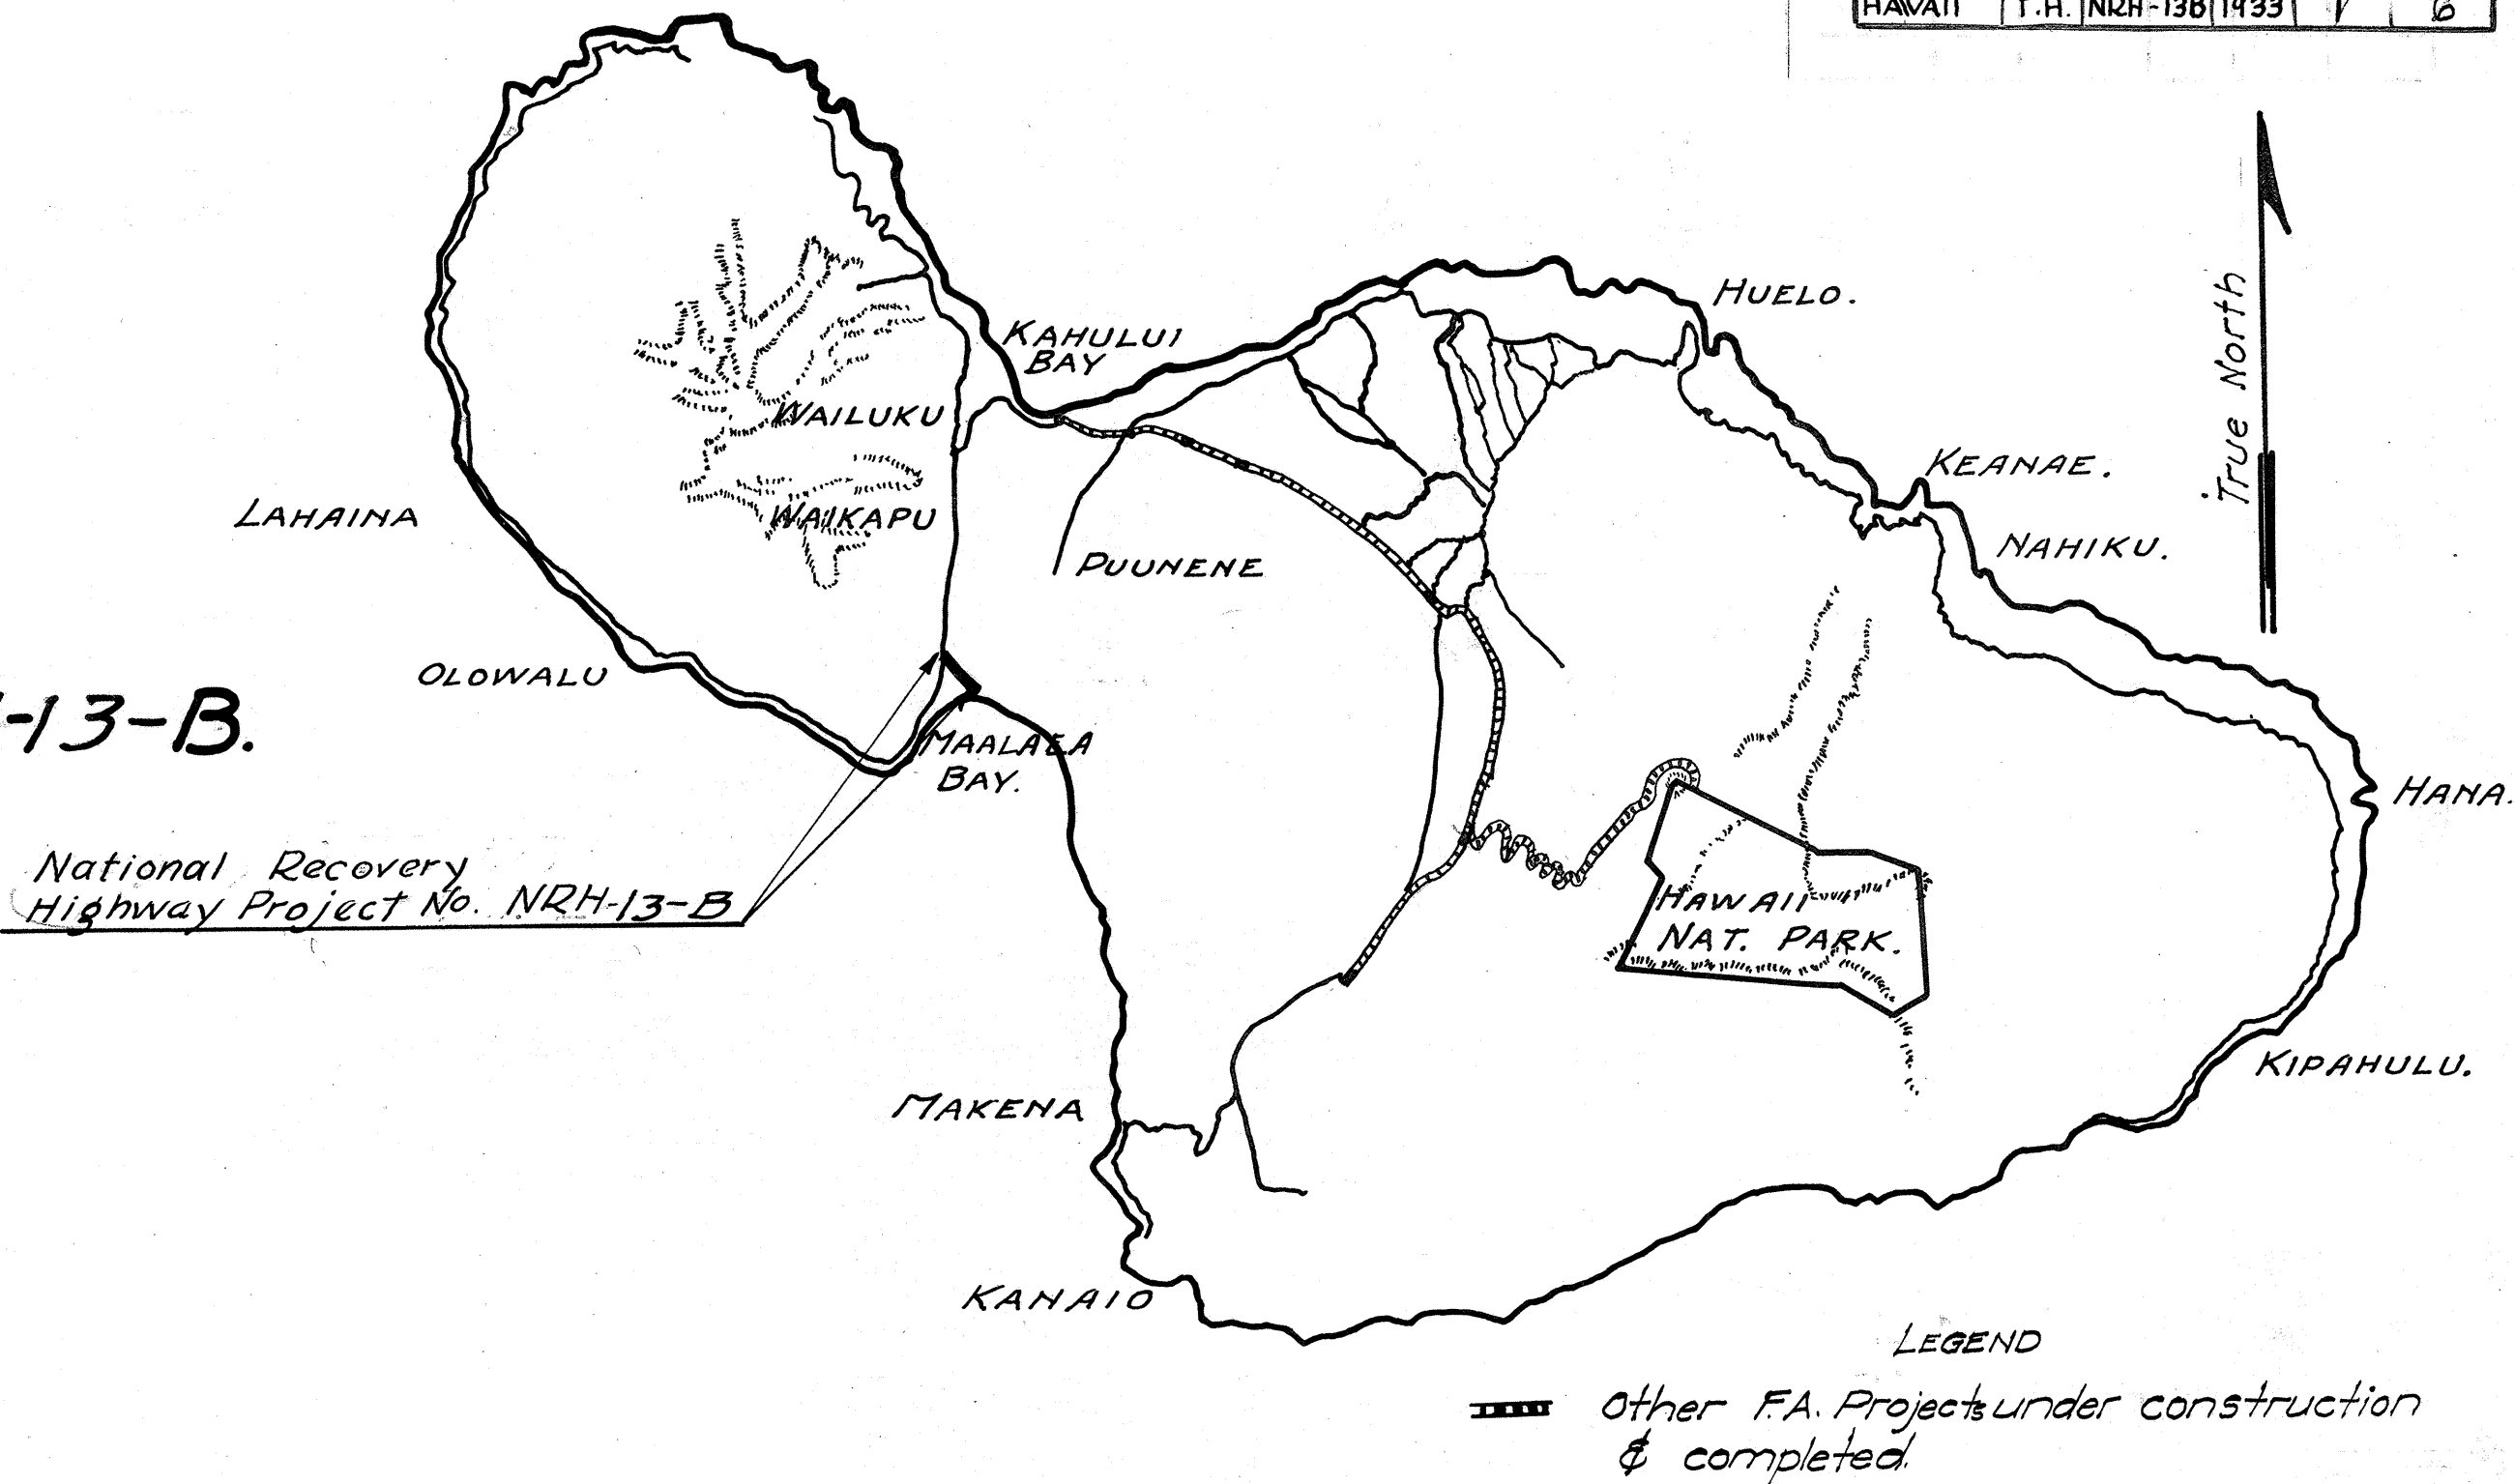

CONVENTIONAL SIGNS.
EDGE OF EXISTING ROAD. ---
EXISTING FENCE. ---x---
CENTER LINE. ---+---
INDUSTRIAL RAILROAD. +++
EXISTING CULVERT FOR DITCH. ---x---

LAYOUT OF PROJECT
SCALE 1 INCH = 1 MILE.
GROSS AND NET LENGTH
0.928 MILE.

RECOMMENDED FOR APPROVAL,
[Signature] Sept 18, '33.
PRINCIPAL HWY. ENGR., Bureau of Public Roads.
RECOMMENDED FOR APPROVAL,

CHIEF ENGINEER, Bureau of Public Roads.
APPROVED,
[Signature]
TERRITORIAL HIGHWAY ENGINEER,
APPROVED,

DIRECTOR, Bureau of Public Roads.