
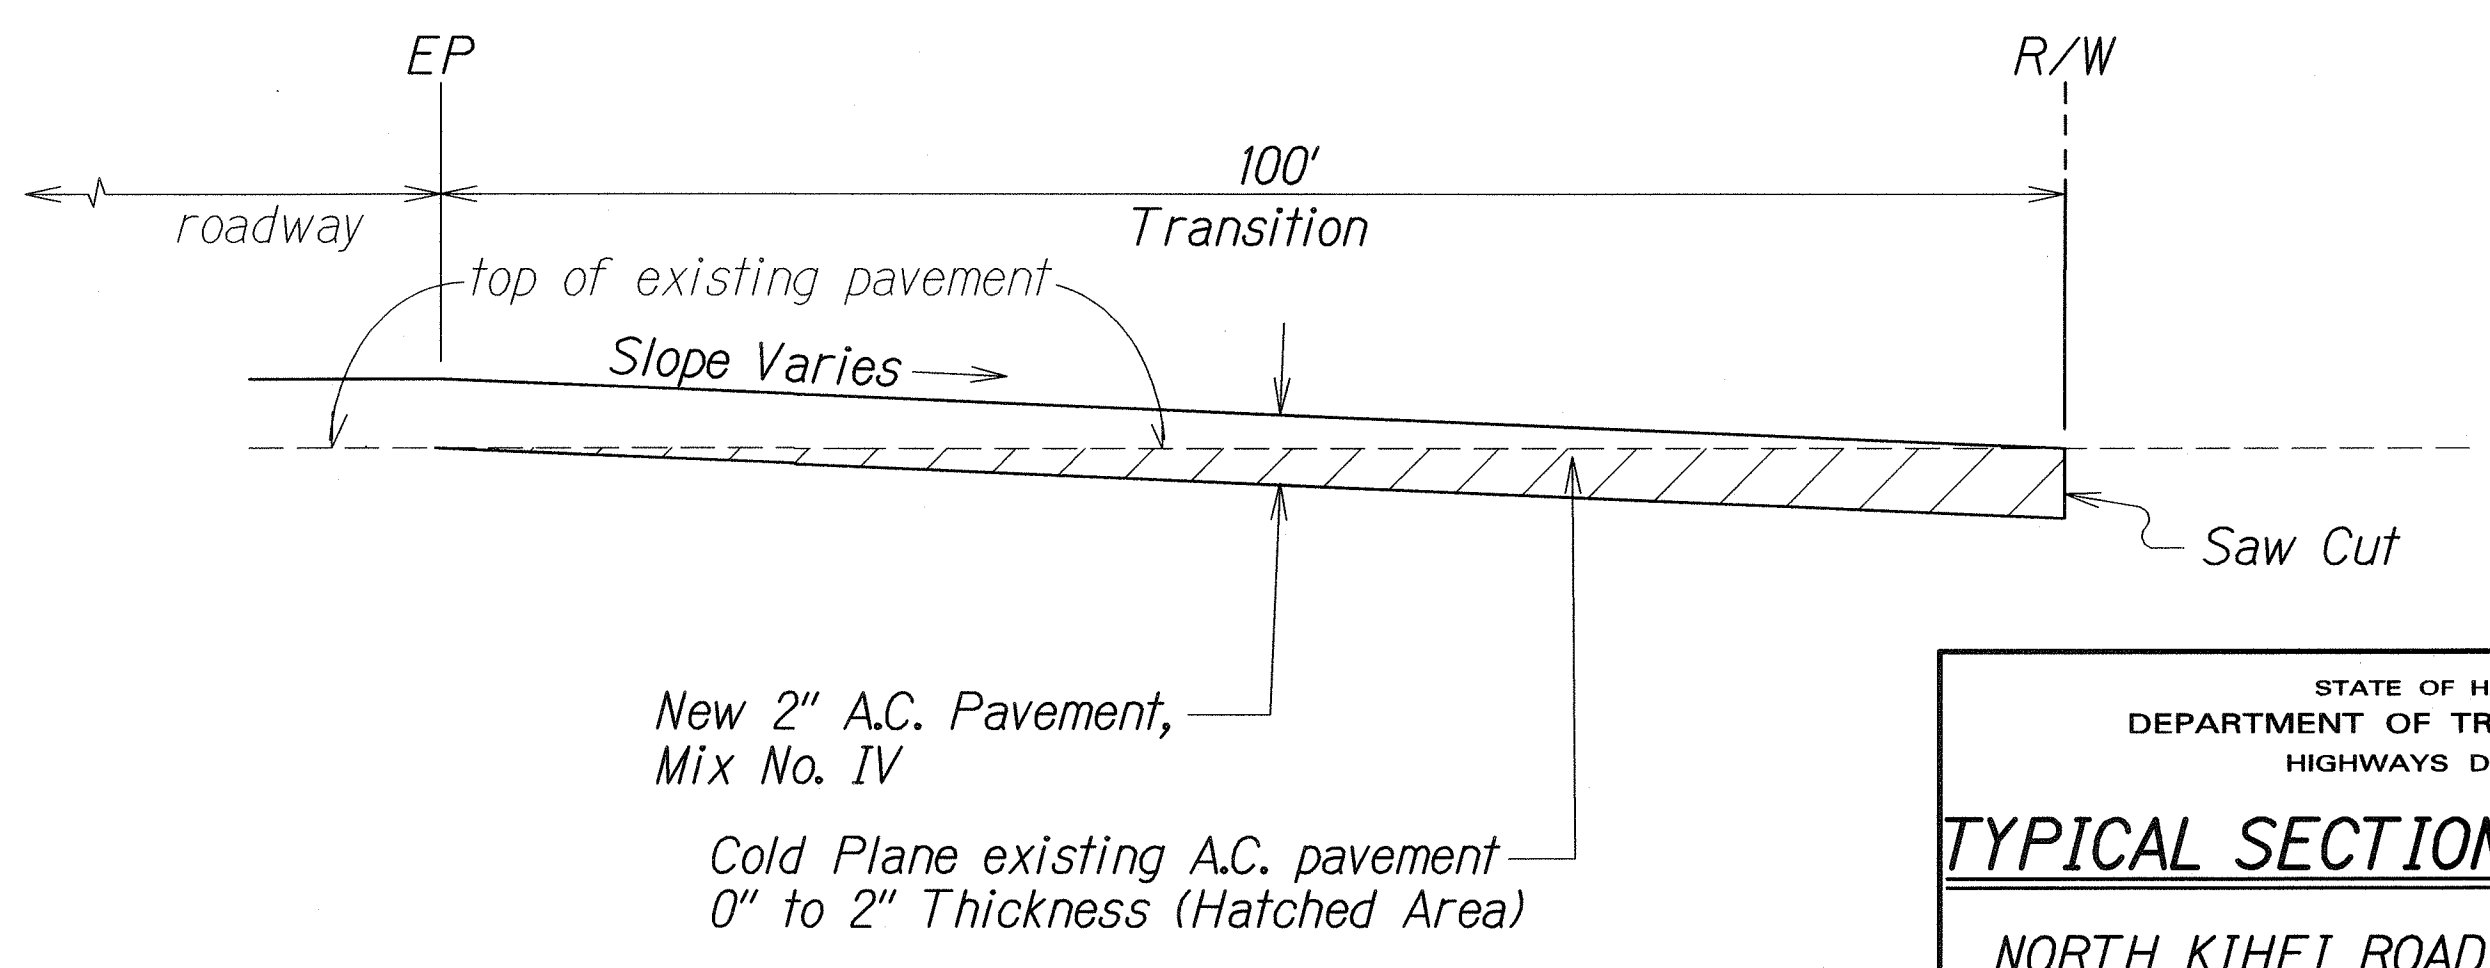
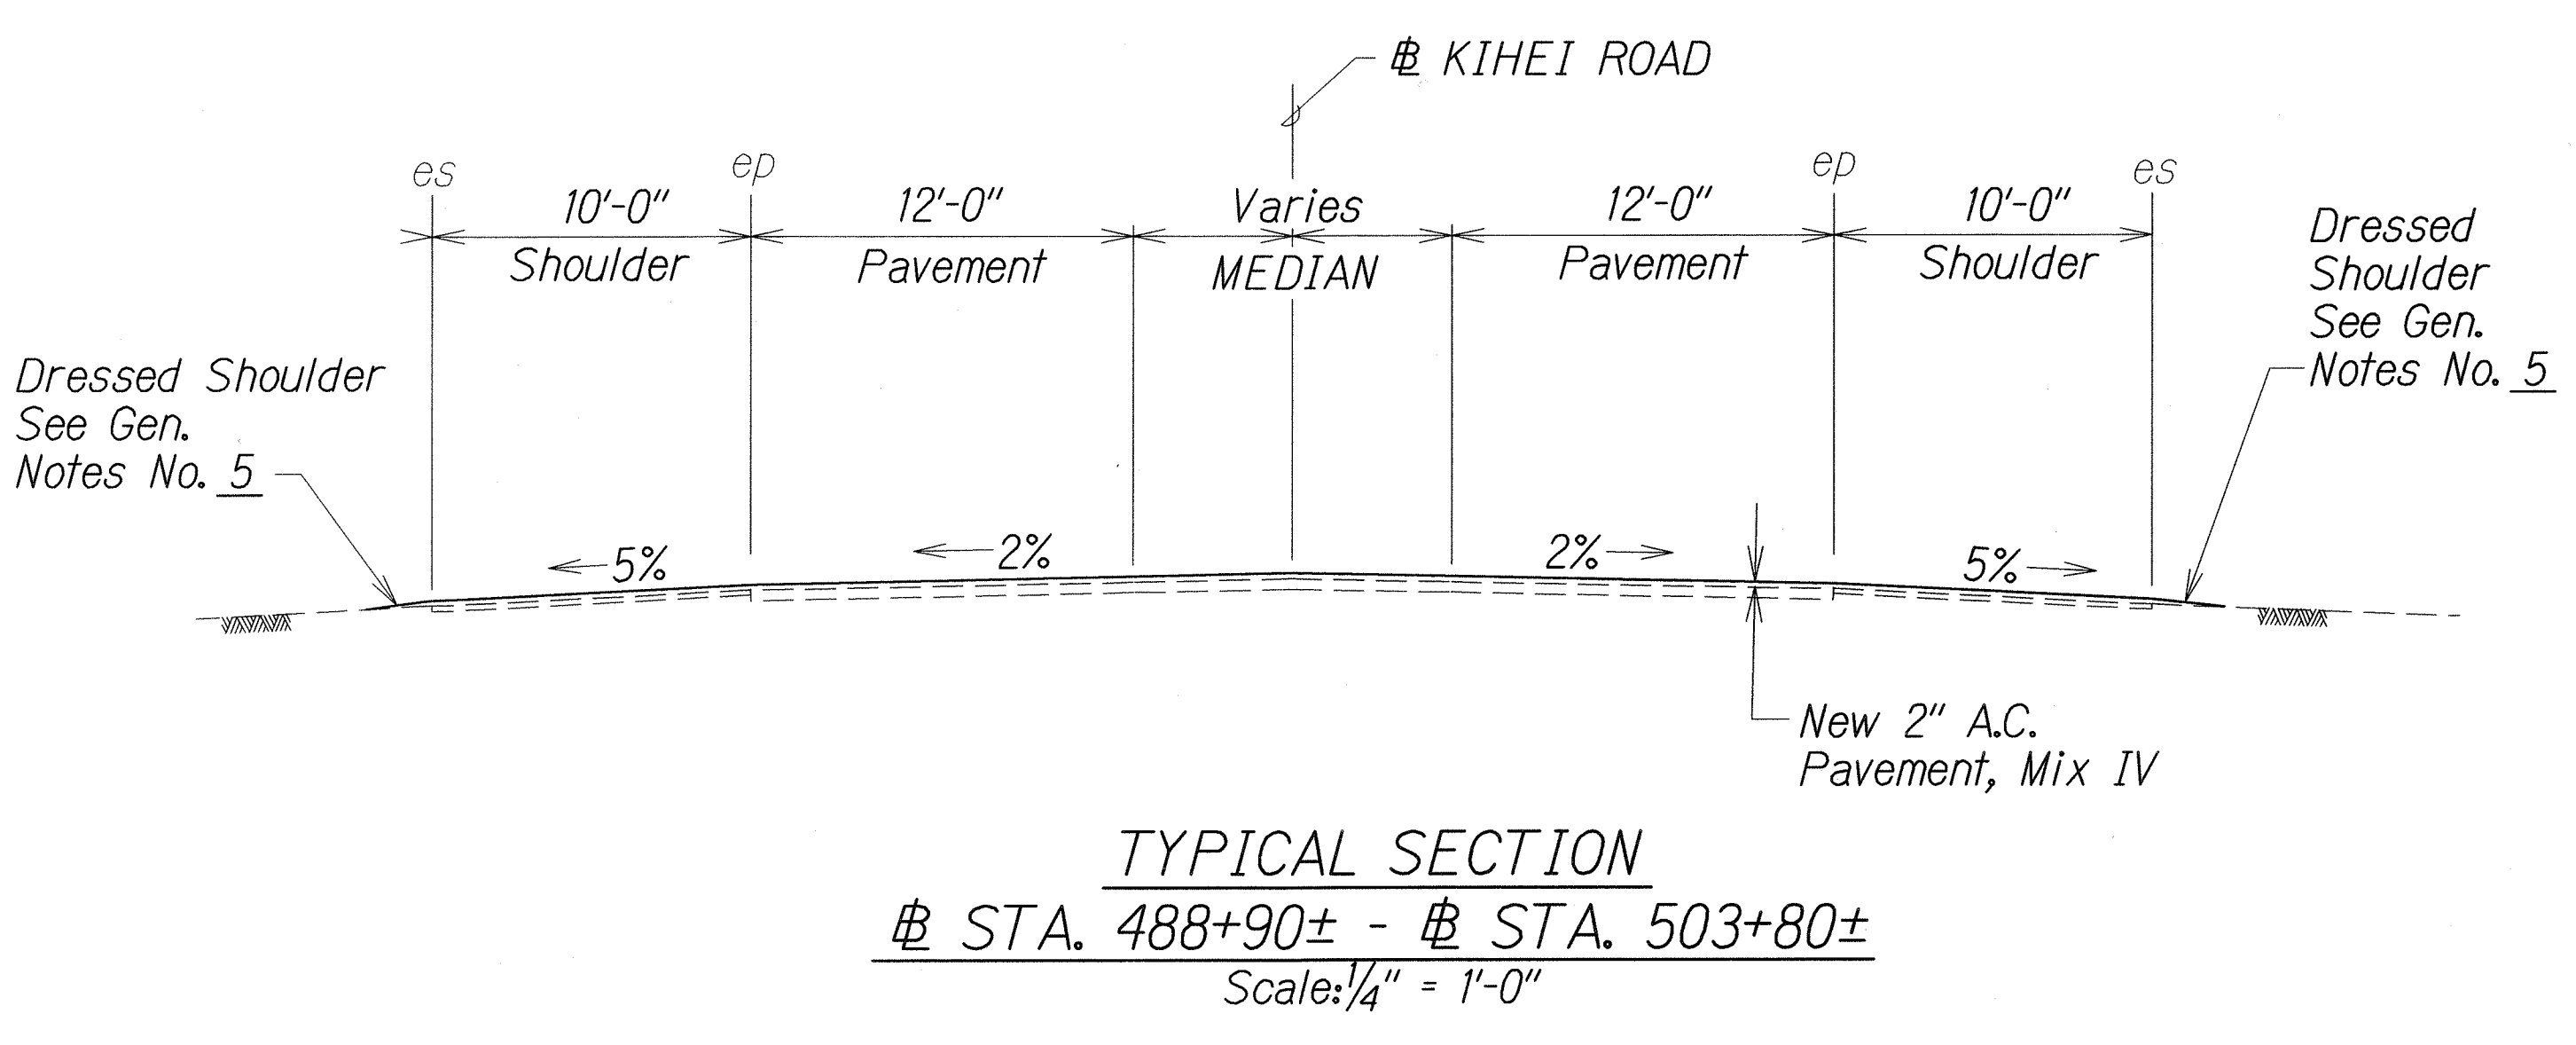
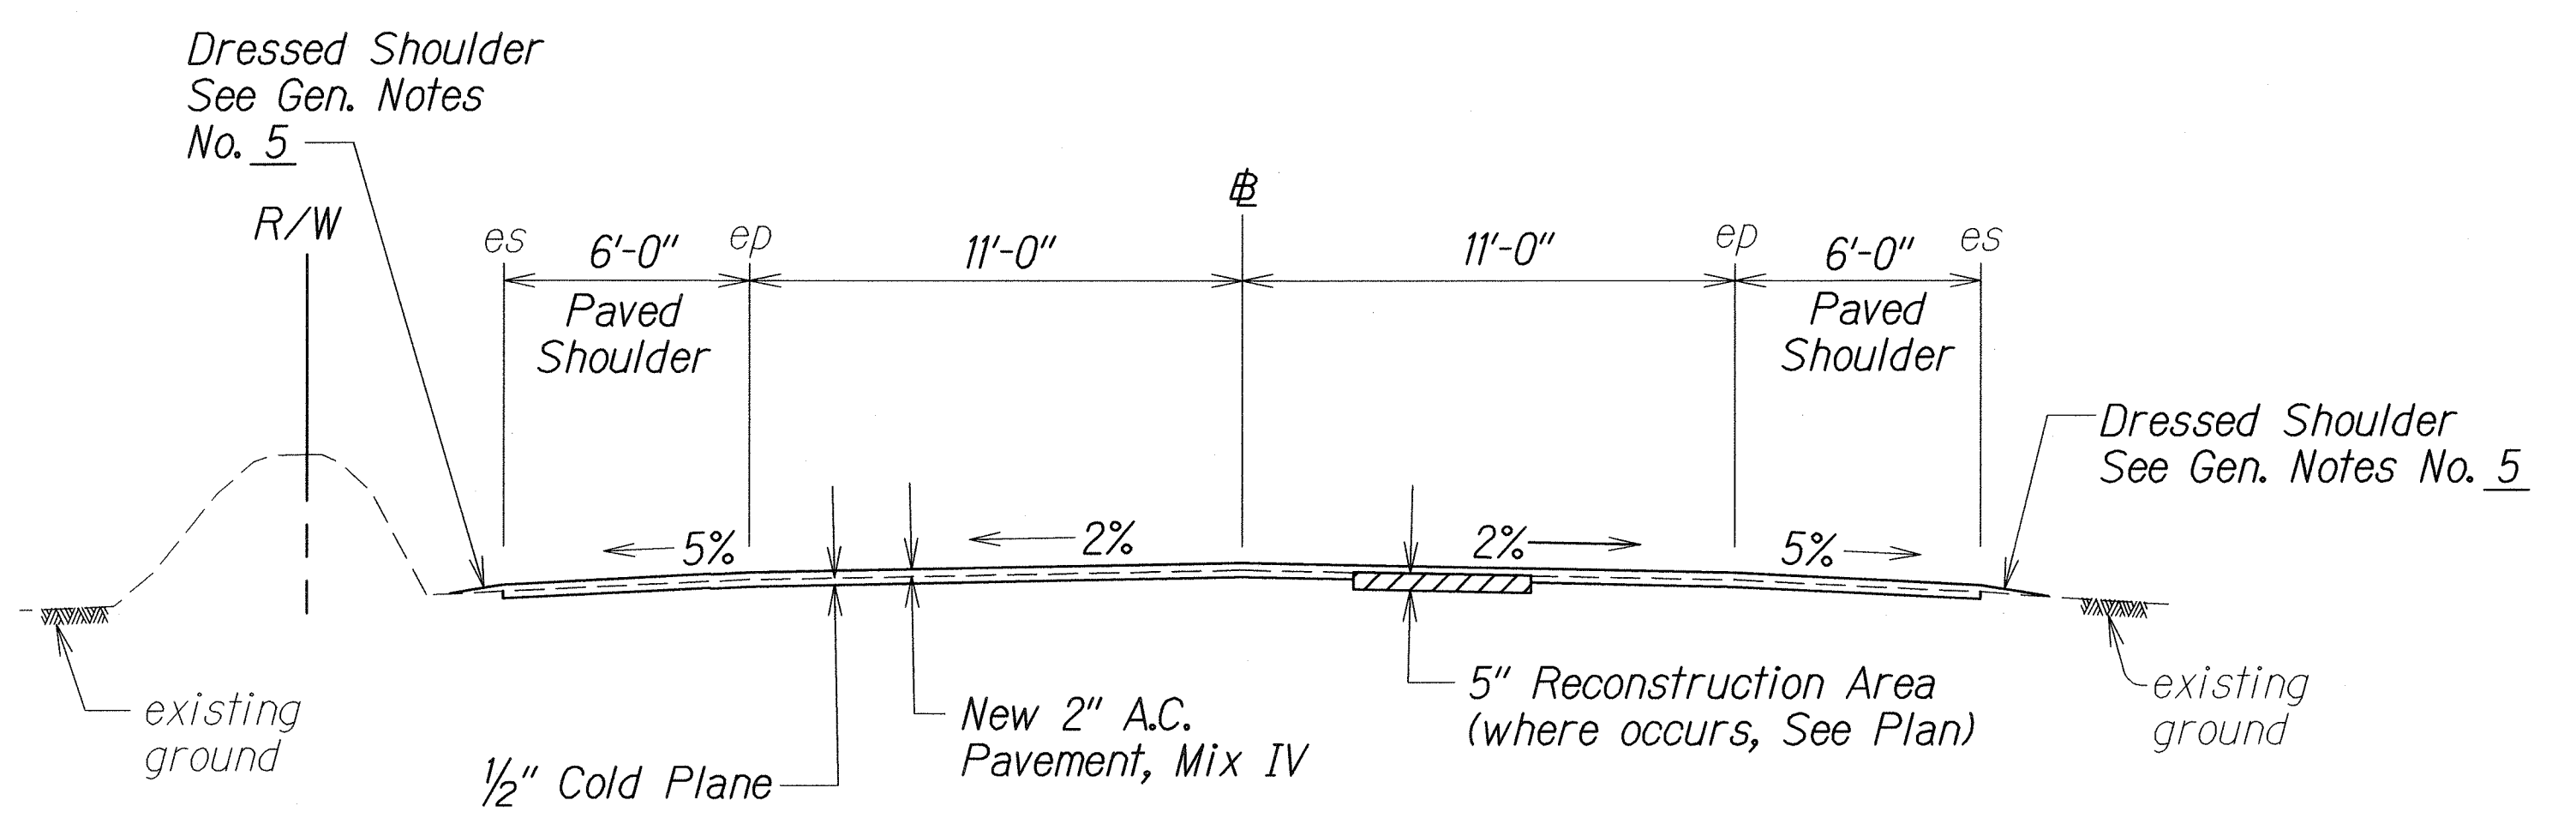
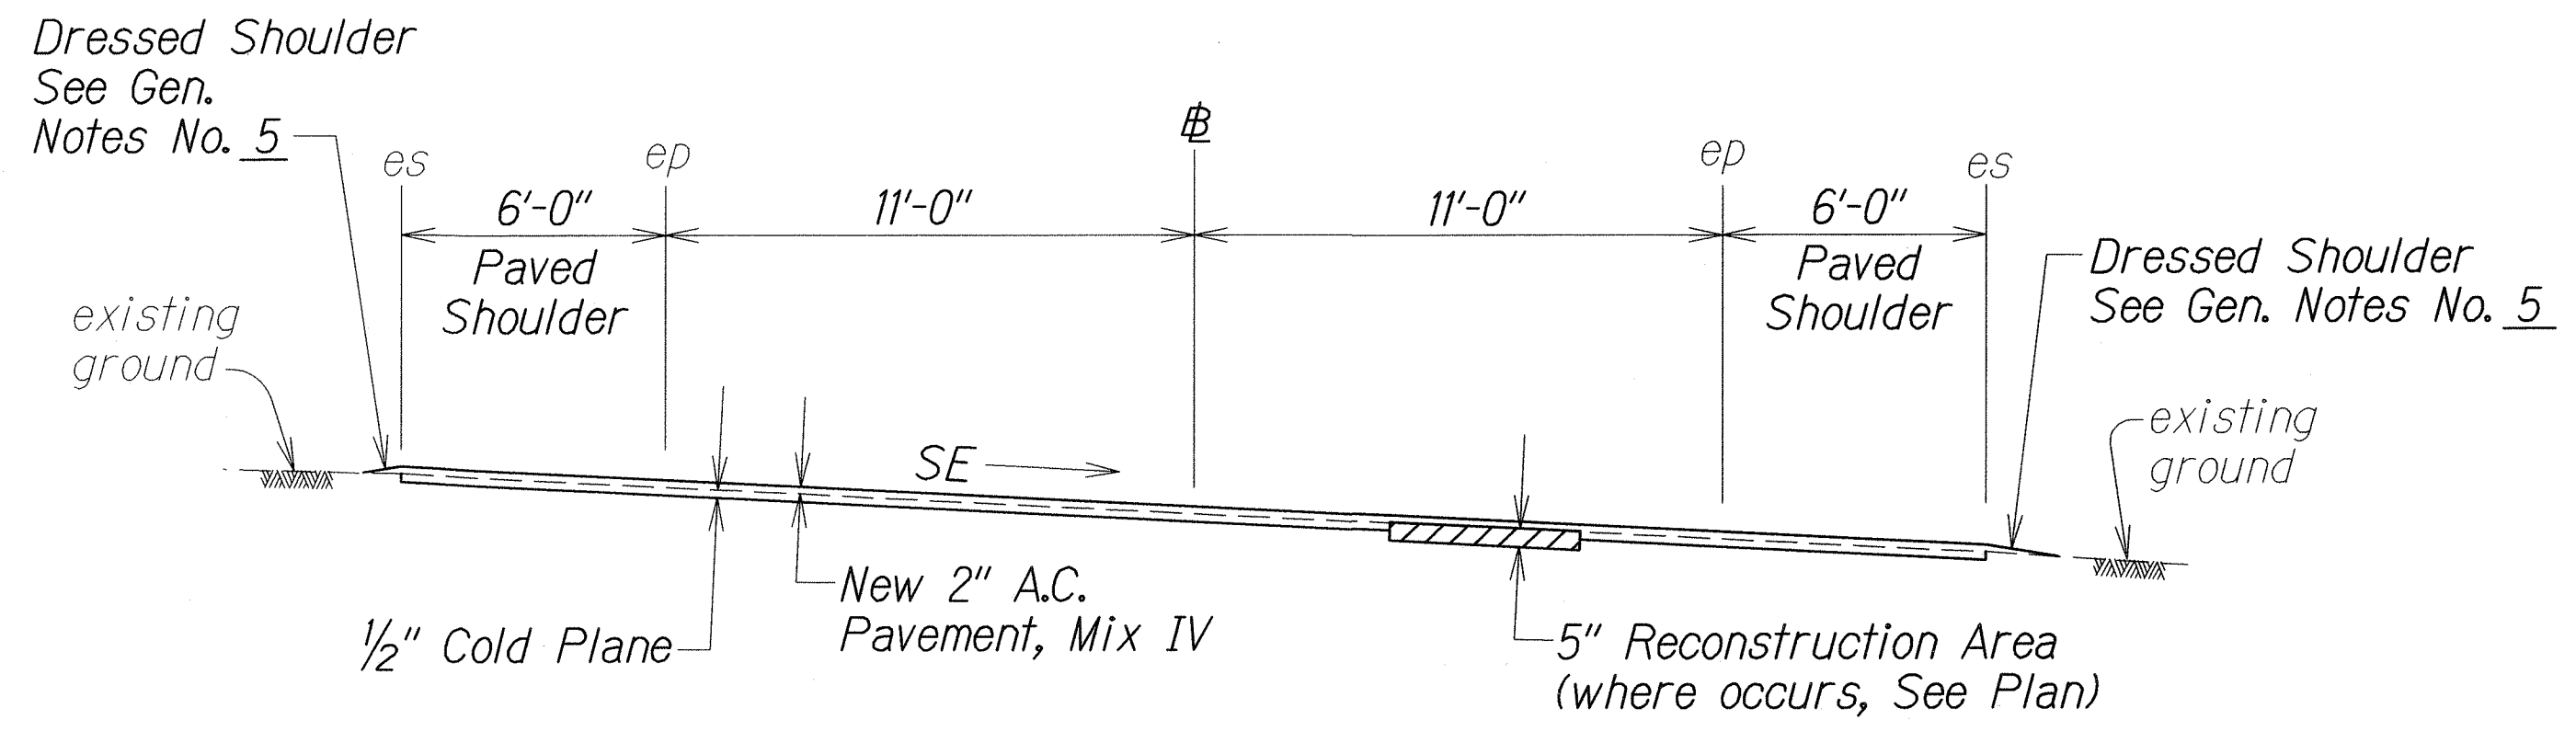


| FED. ROAD DIST. NO. | STATE | PROJ. NO. | FISCAL YEAR | SHEET NO. | TOTAL SHEETS |
|---------------------|-------|-------------|-------------|-----------|--------------|
| HAWAII | HAW. | 310A-01-13M | 2013 | 6 | 30 |

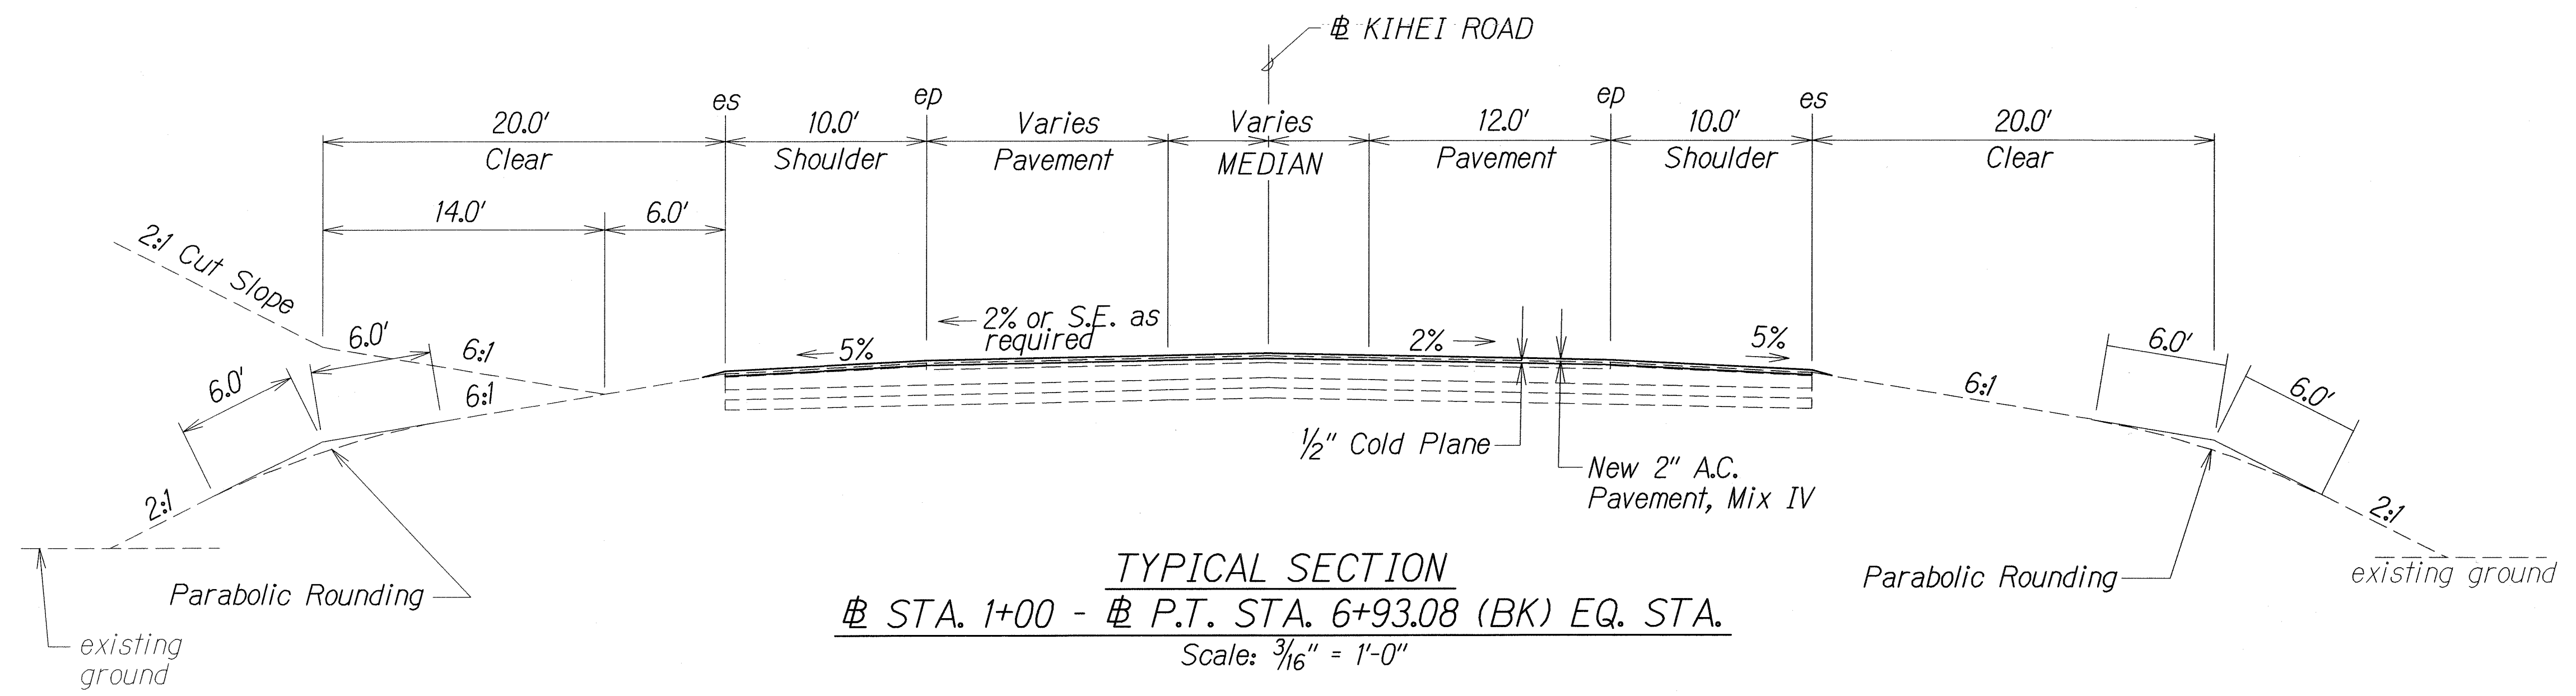

STATE OF HAWAII
 DEPARTMENT OF TRANSPORTATION
 HIGHWAYS DIVISION

TYPICAL SECTIONS & DETAILS


NORTH KIHEI ROAD RESURFACING
 Honoapiilani Highway to Piilani Highway
 Project No. 310A-01-13M

Scale: As Shown Date: October, 2012


SHEET No. 1 OF 2 SHEETS

| | |
|-------------------|-------|
| SURVEY PLOTTED BY | DATE |
| DRAWN BY | 10-12 |
| NOTE BOOK | |
| QUANTITIES BY | |
| CHECKED BY | |


| FED. ROAD DIST. NO. | STATE | PROJ. NO. | FISCAL YEAR | SHEET NO. | TOTAL SHEETS |
|---------------------|-------|-------------|-------------|-----------|--------------|
| HAWAII | HAW. | 310A-01-13M | 2013 | 7 | 30 |

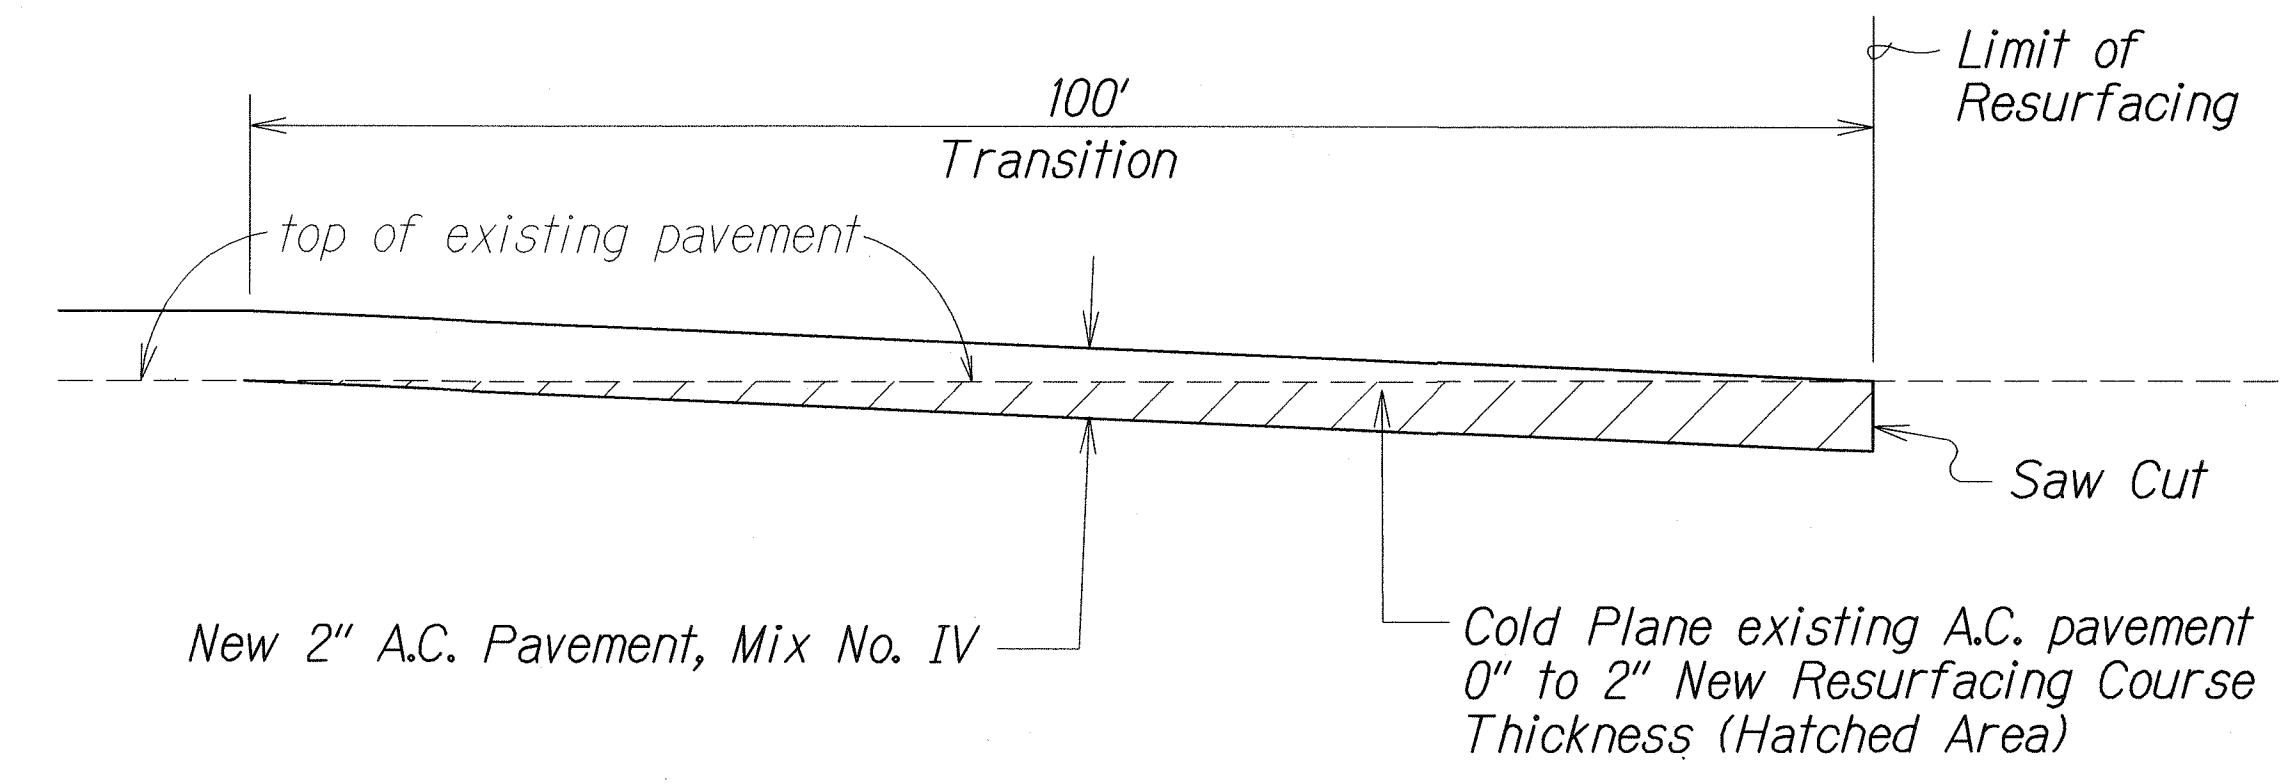


COLD PLANED TRANSITION
TO EXISTING A.C. PAVEMENT
Not To Scale

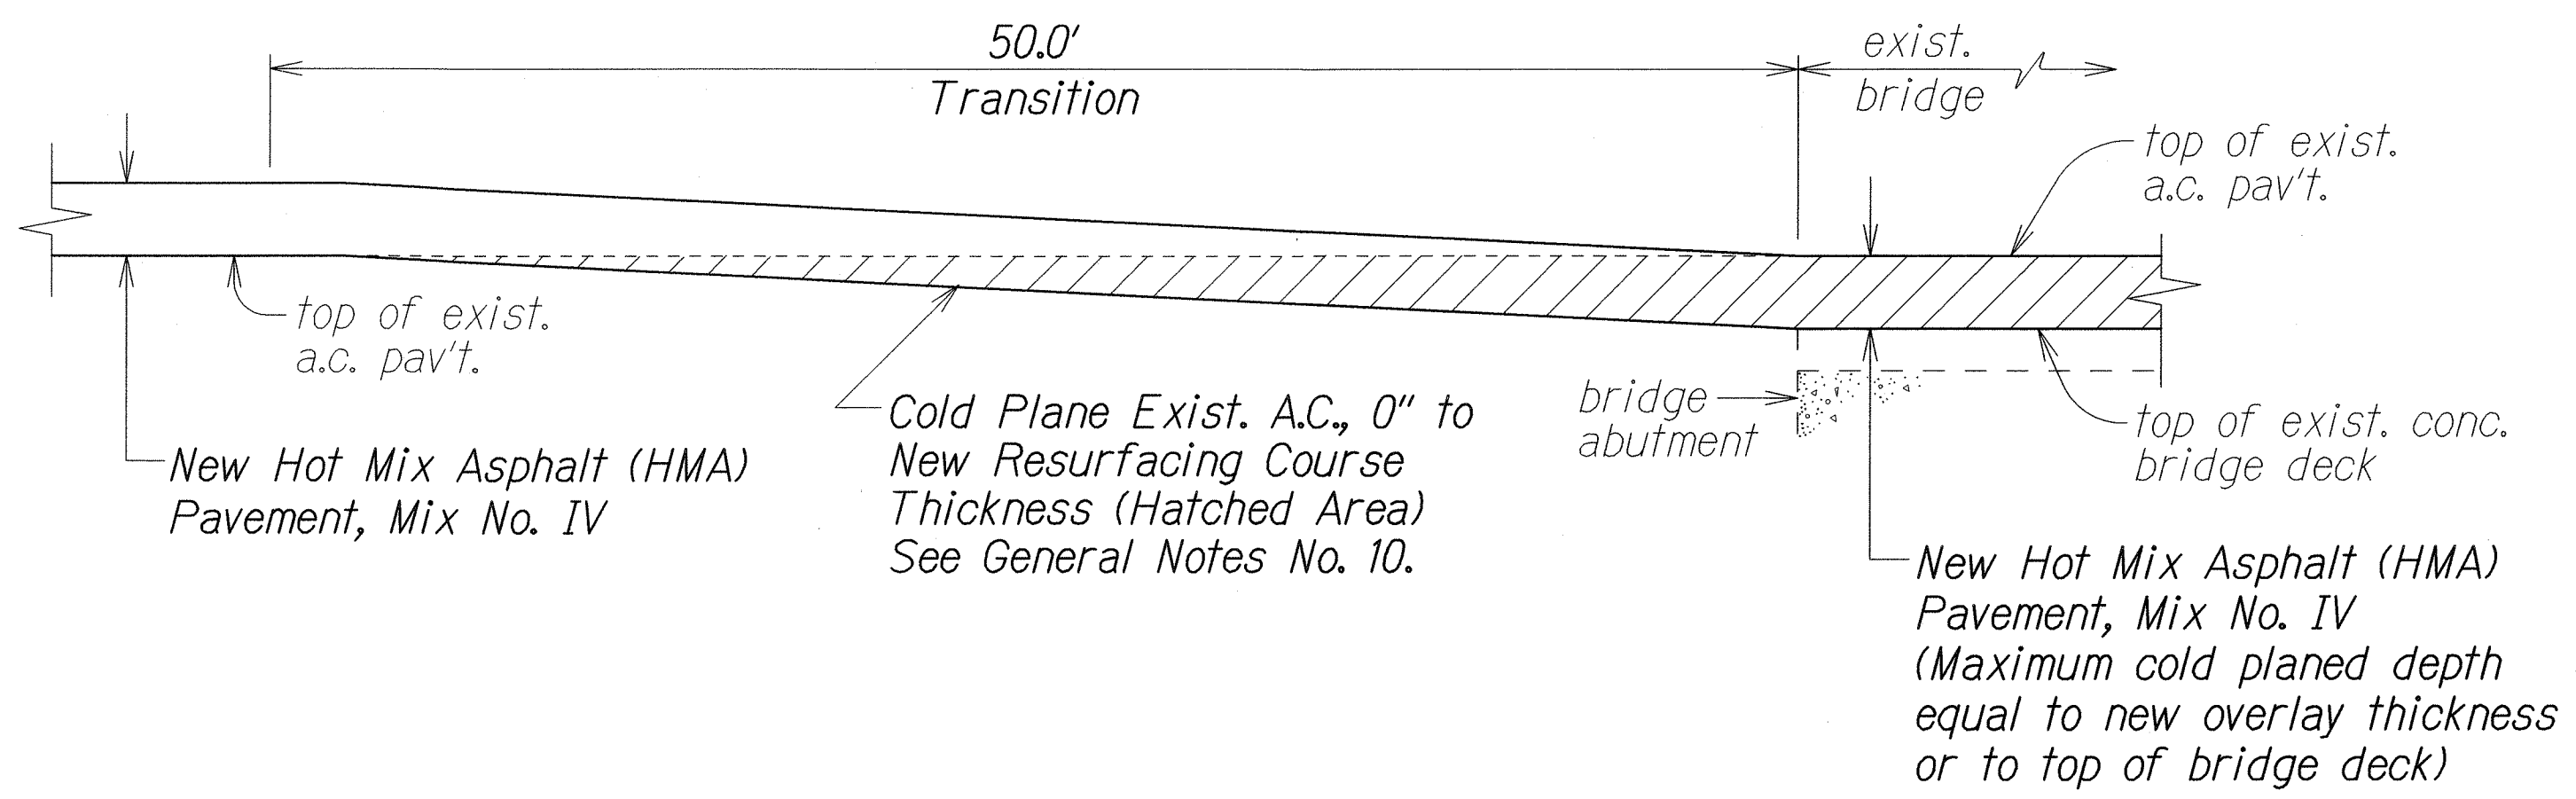


COLD PLANED TRANSITION AND
RESURFACING OVER EXISTING STRUCTURE
Not to Scale

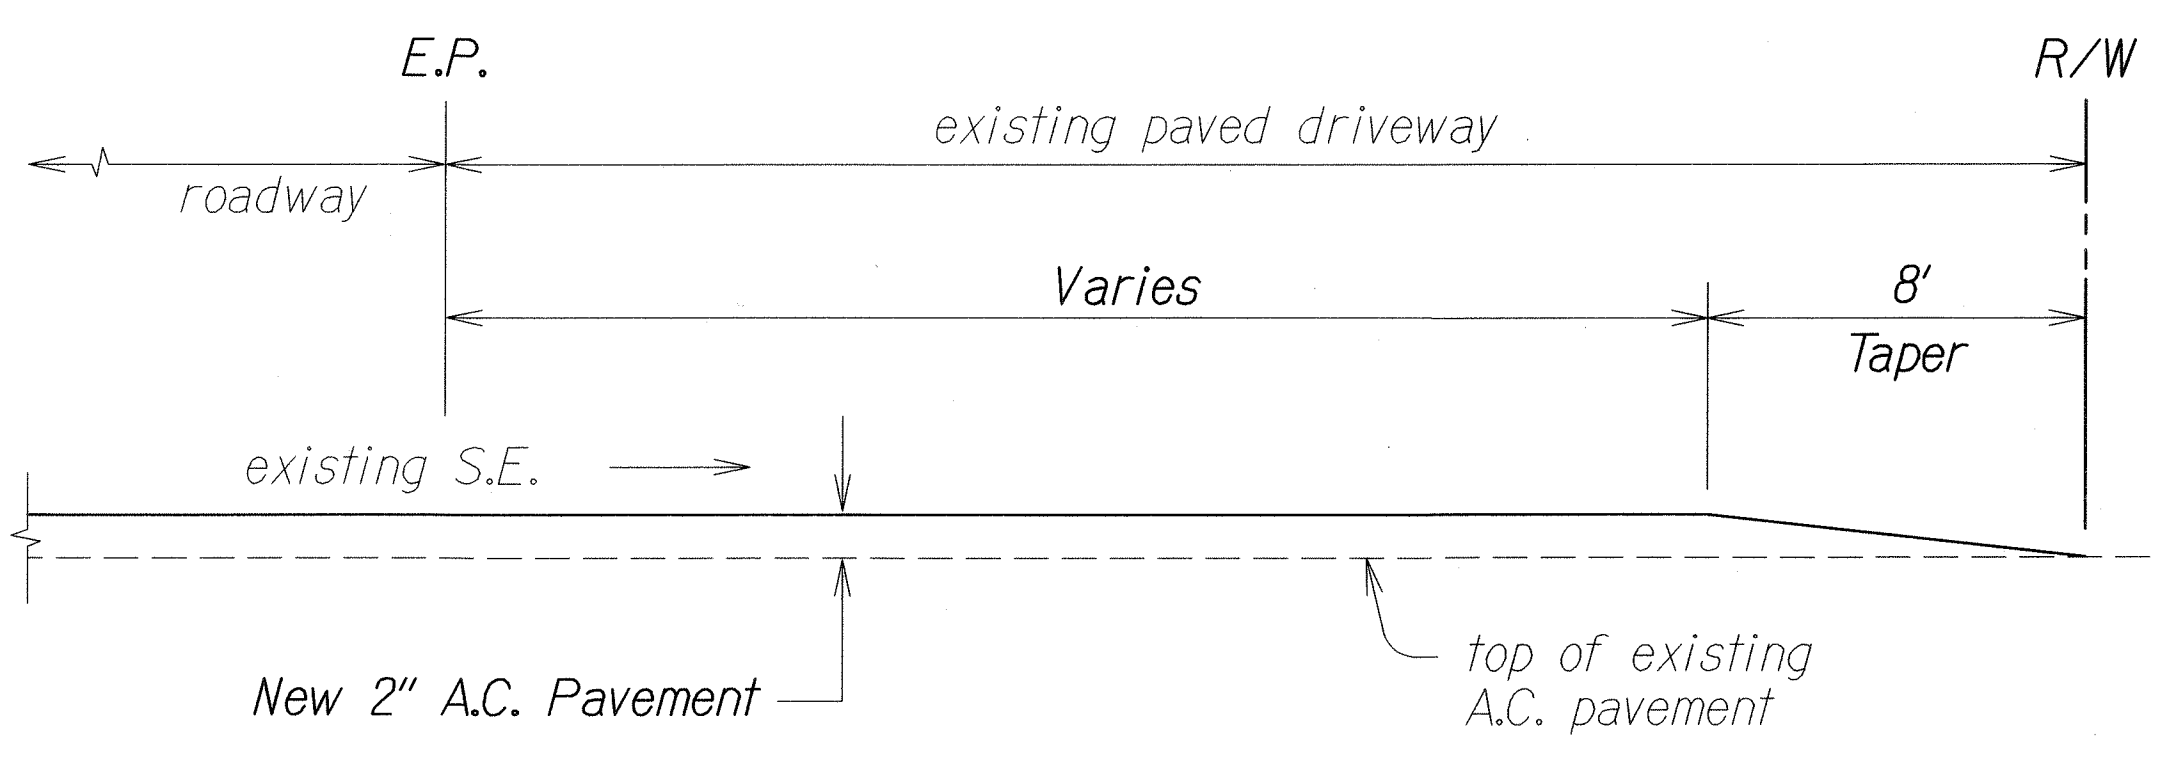


PAVED DRIVEWAY DETAIL
Not To Scale

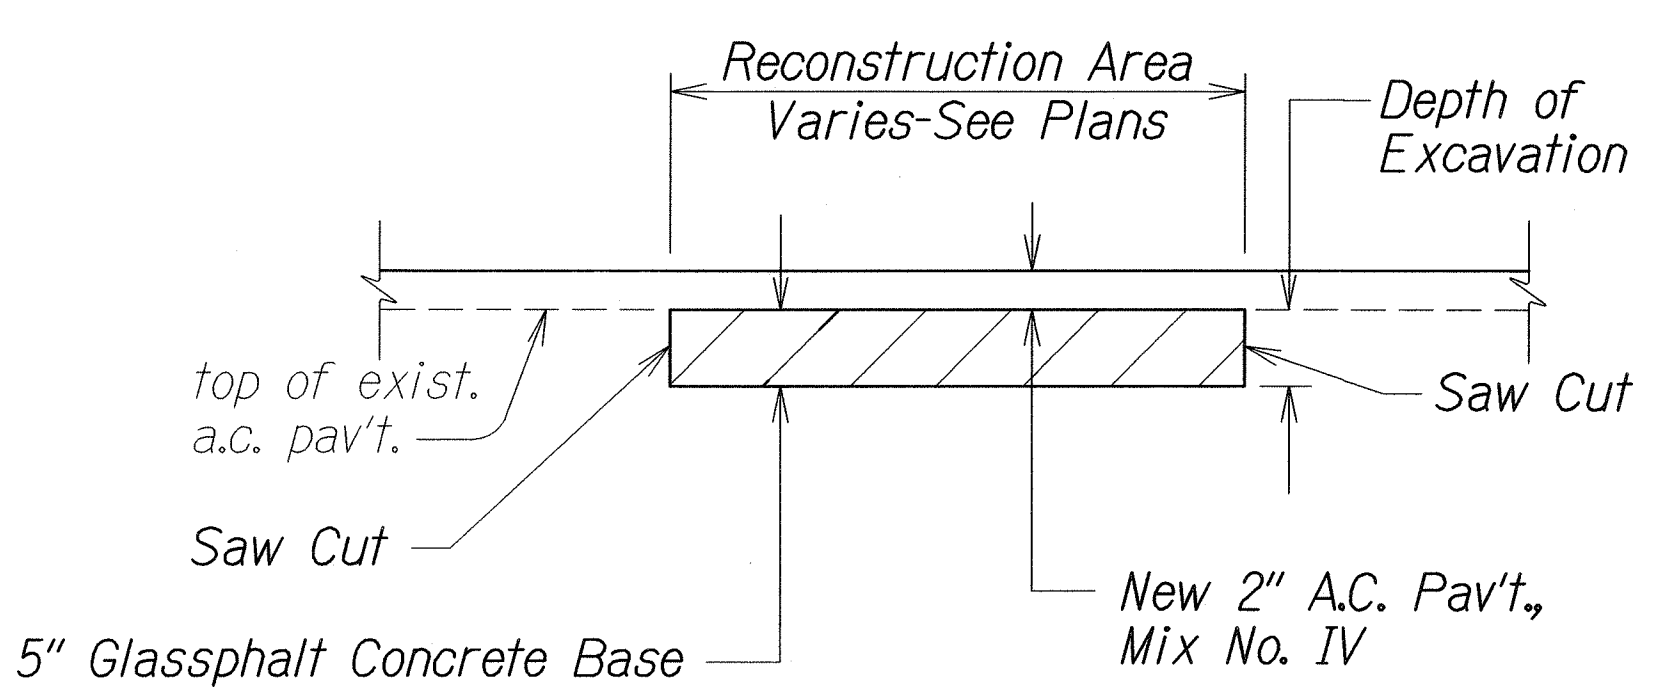

A.C. PAVEMENT RECONSTRUCTION DETAIL
Not To Scale

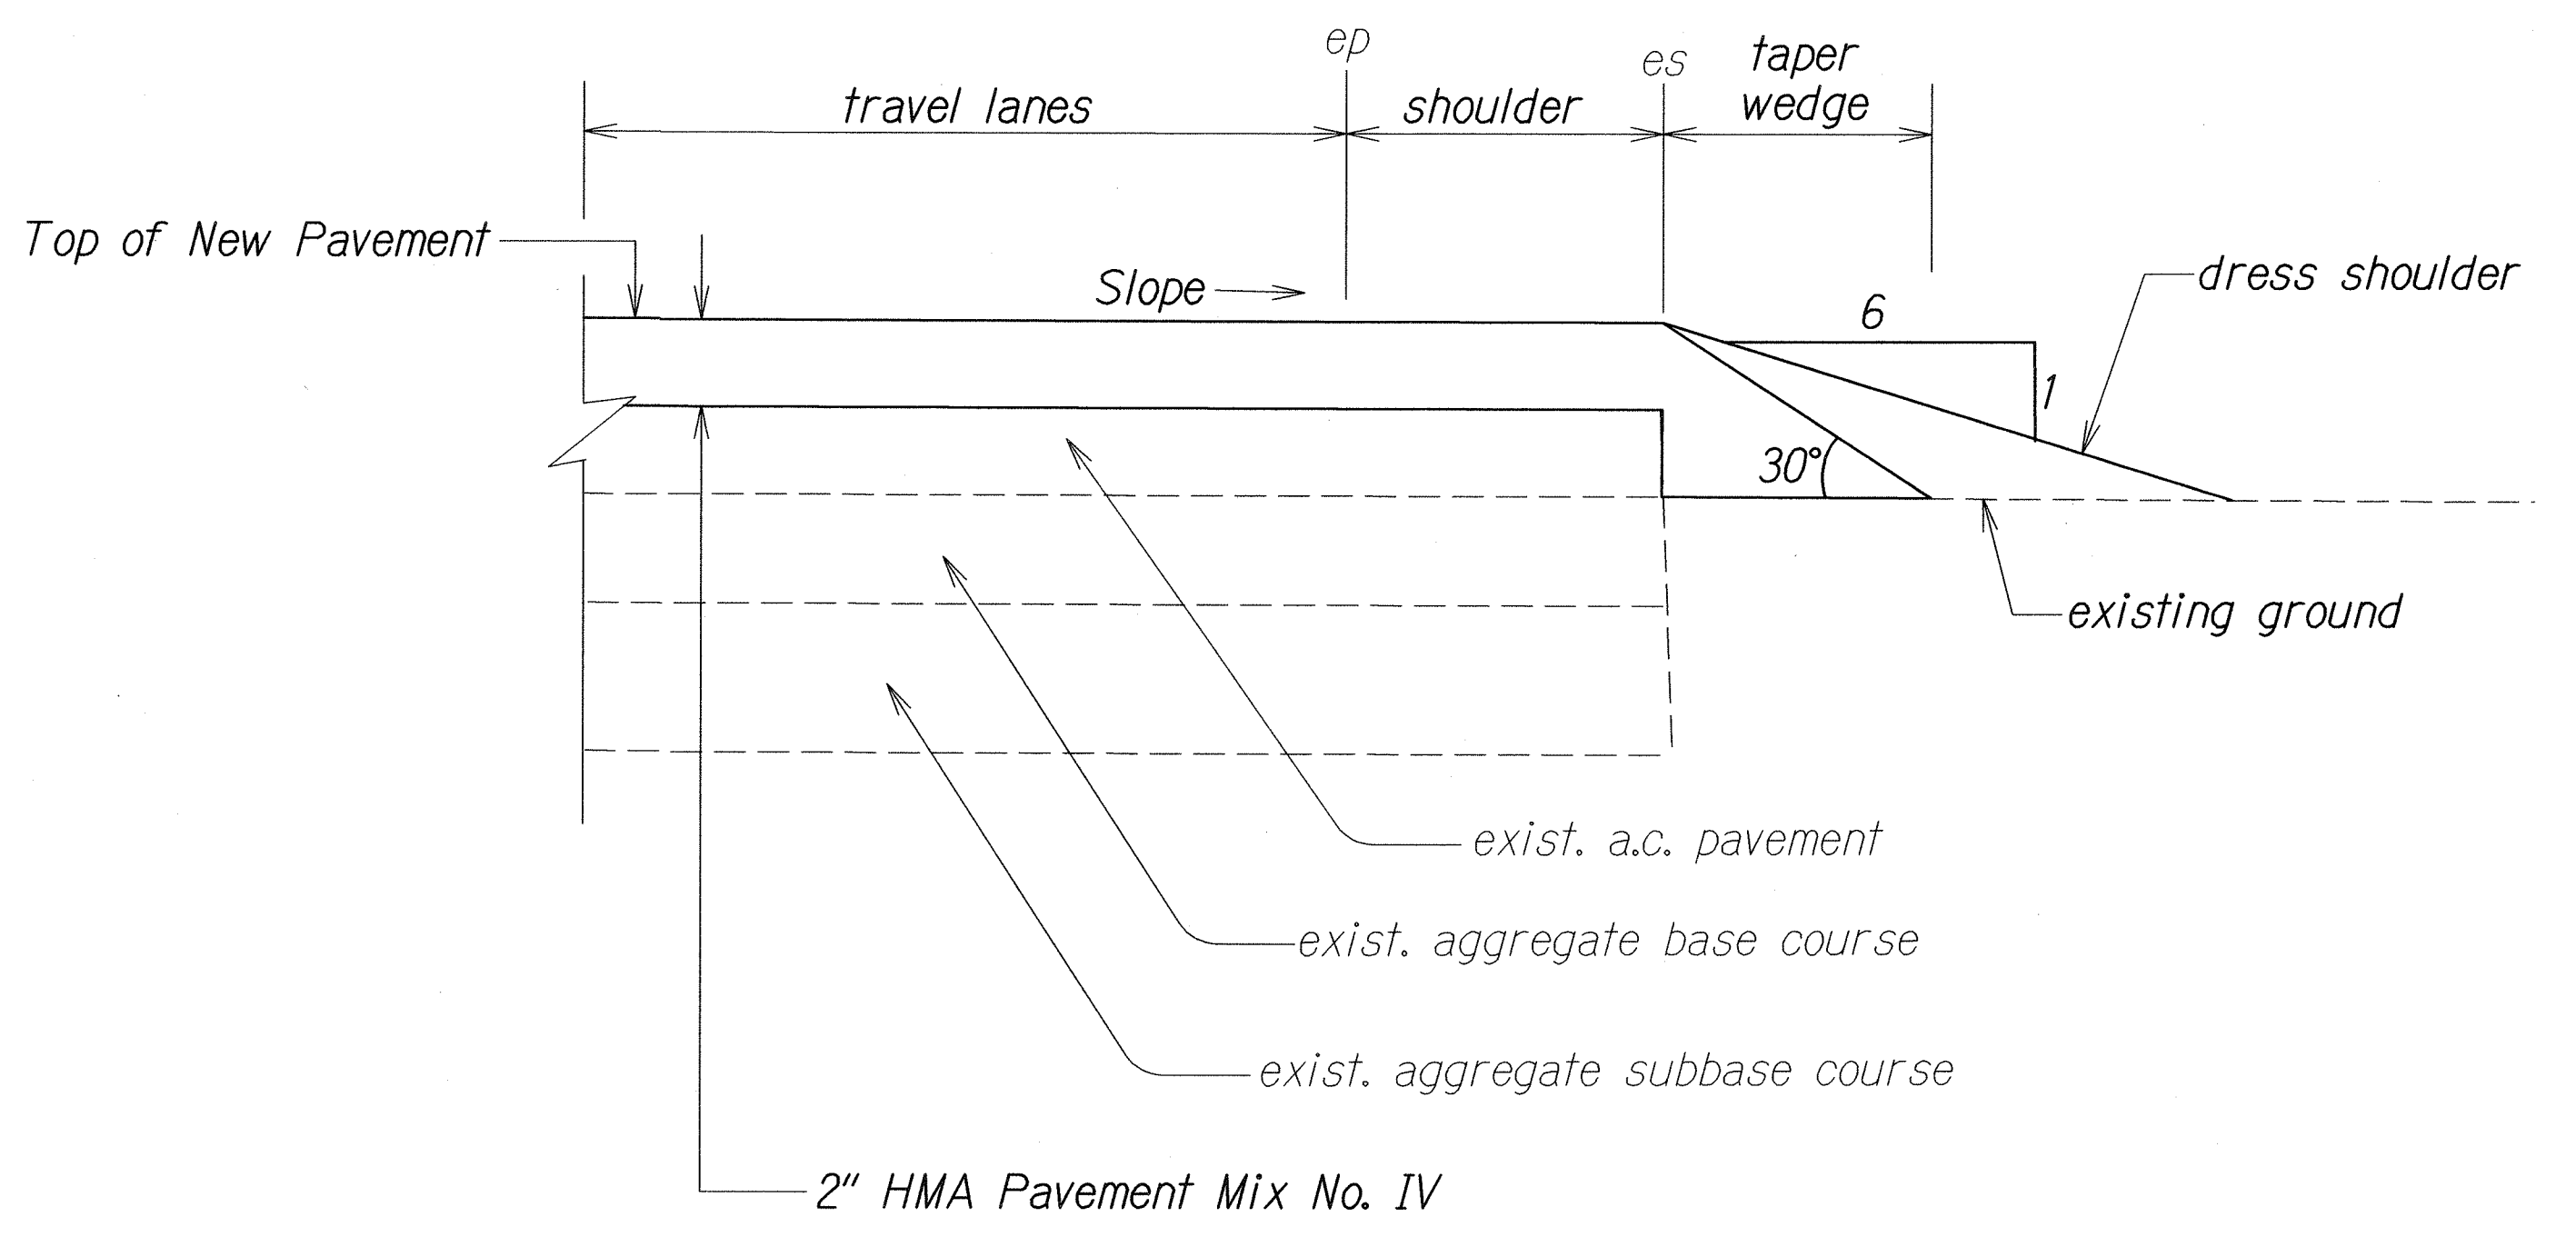

TYPICAL PAVEMENT EDGE DETAIL
(FOR OVERLAYING PROJECT)
Not To Scale

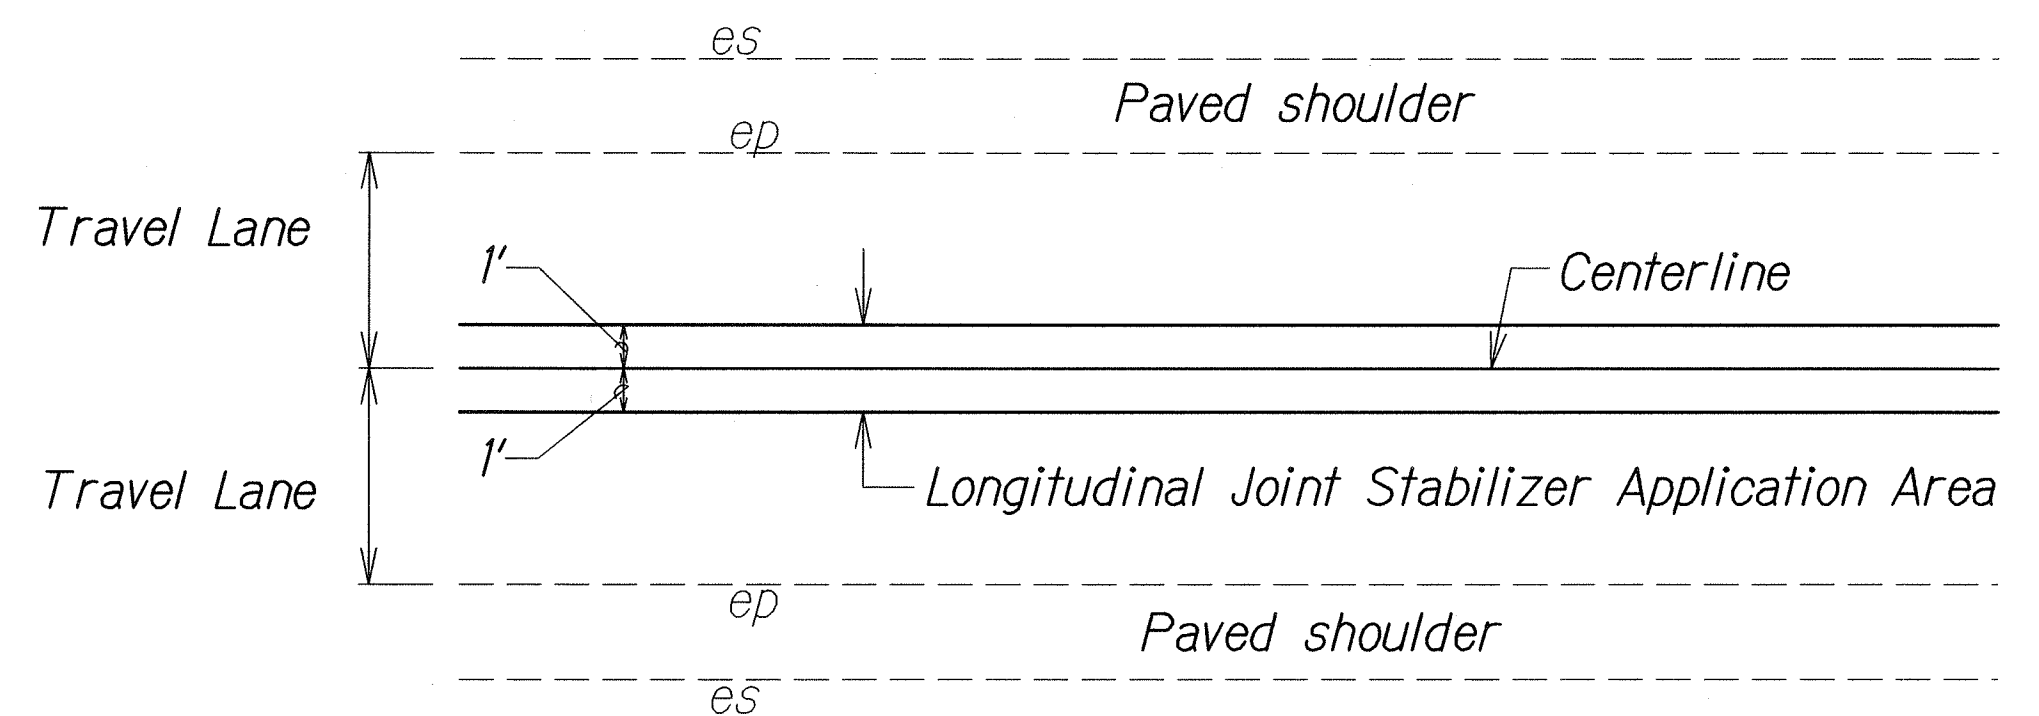

TYPICAL SECTION FOR
LONGITUDINAL JOINT STABILIZER
Not To Scale

STATE OF HAWAII
DEPARTMENT OF TRANSPORTATION
HIGHWAYS DIVISION

TYPICAL SECTIONS & DETAILS

NORTH KIEI ROAD RESURFACING
Honoapiilani Highway to Piilani Highway
Project No. 310A-01-13M
Scale: As Shown Date: October, 2012
SHEET No. 2 OF 2 SHEETS

| | |
|-------------------|-------|
| SURVEY PLOTTED BY | DATE |
| DRAWN BY | 10/12 |
| DESIGNED BY | |
| NOTED BY | |
| CHECKED BY | |