

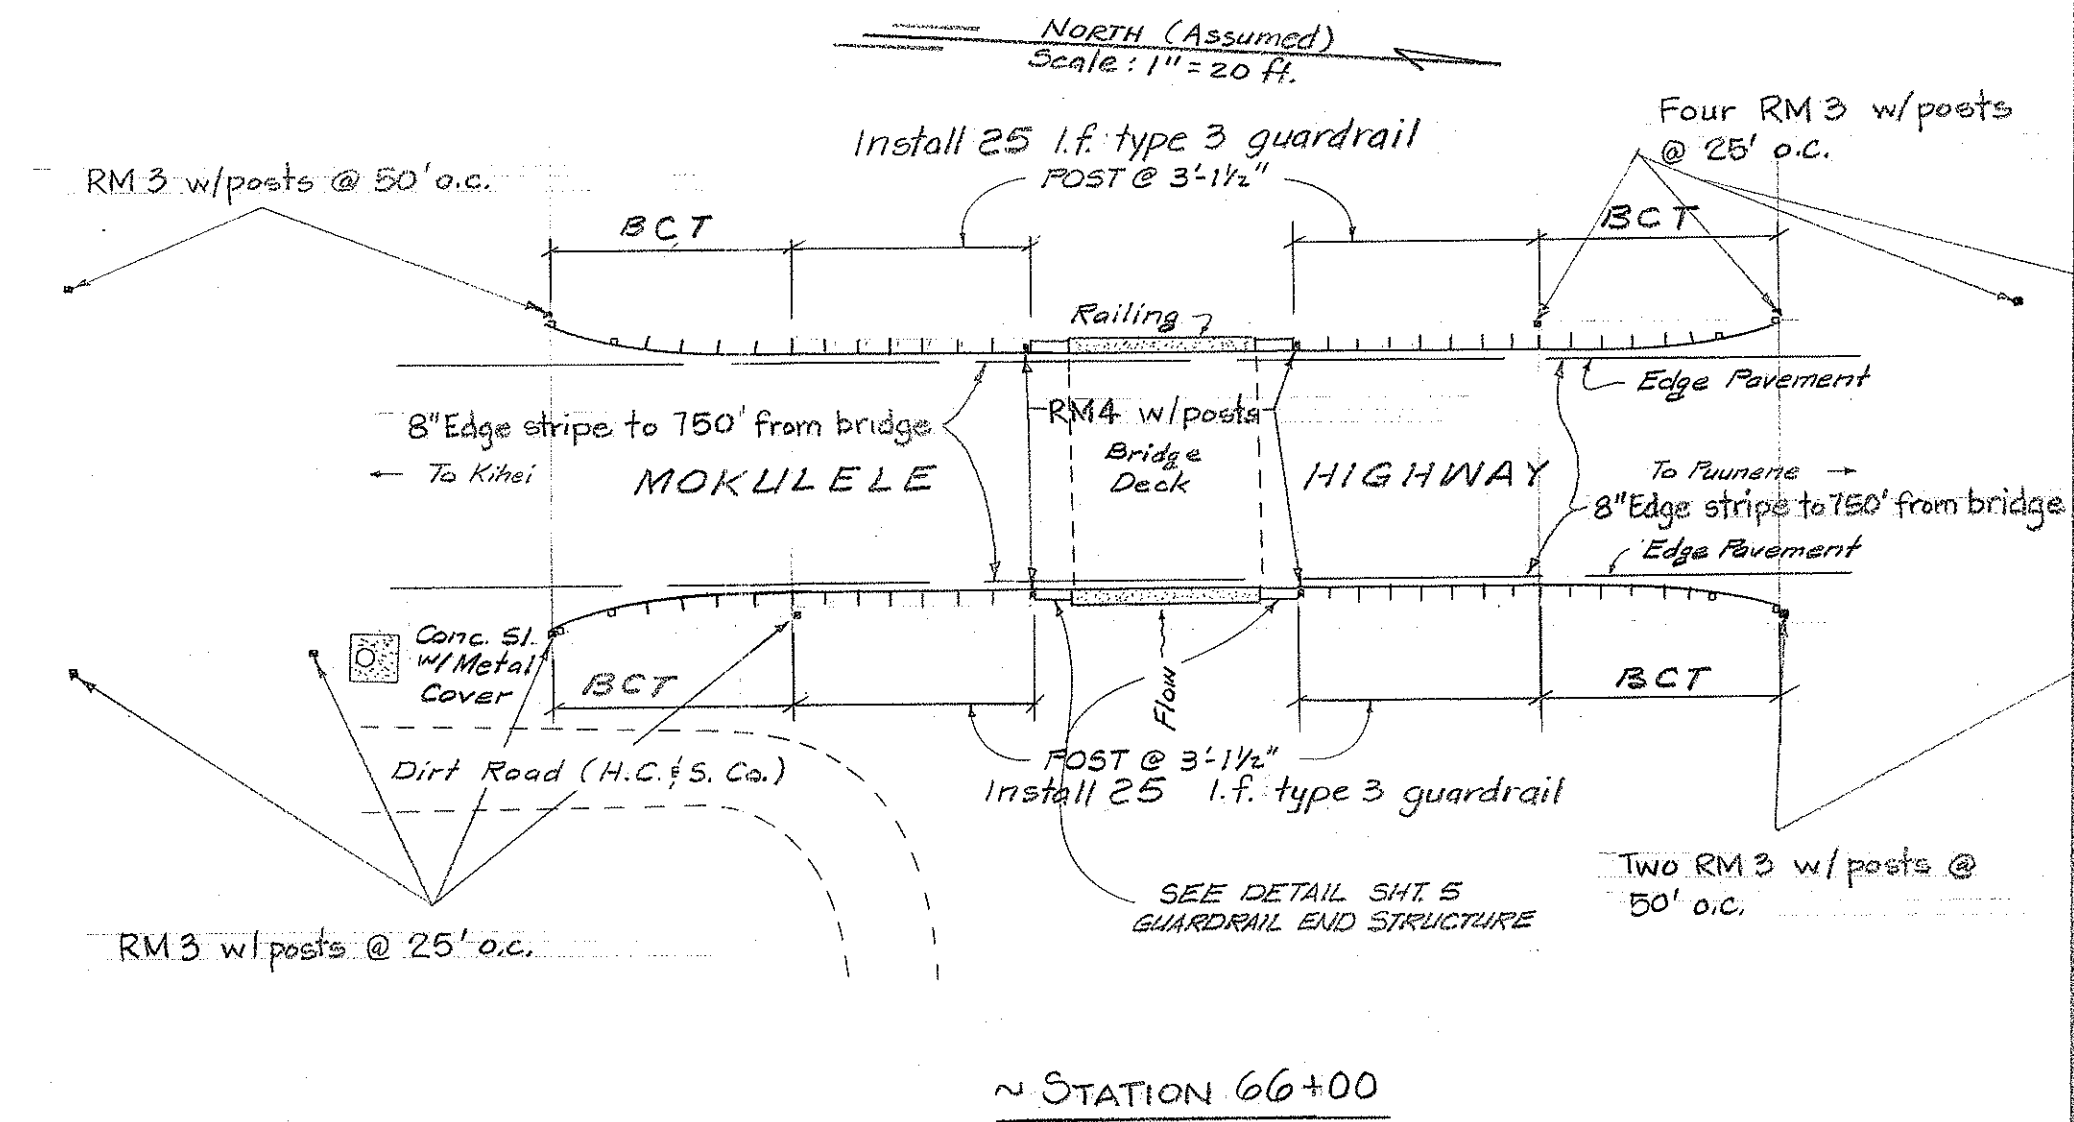



FED. ROAD DIST. NO.	STATE	FED. AID PROJ. NO.	FISCAL YEAR	SHEET NO.	TOTAL SHEETS
HAWAII	HAW.	SOS-0900(21)	1984	4	12

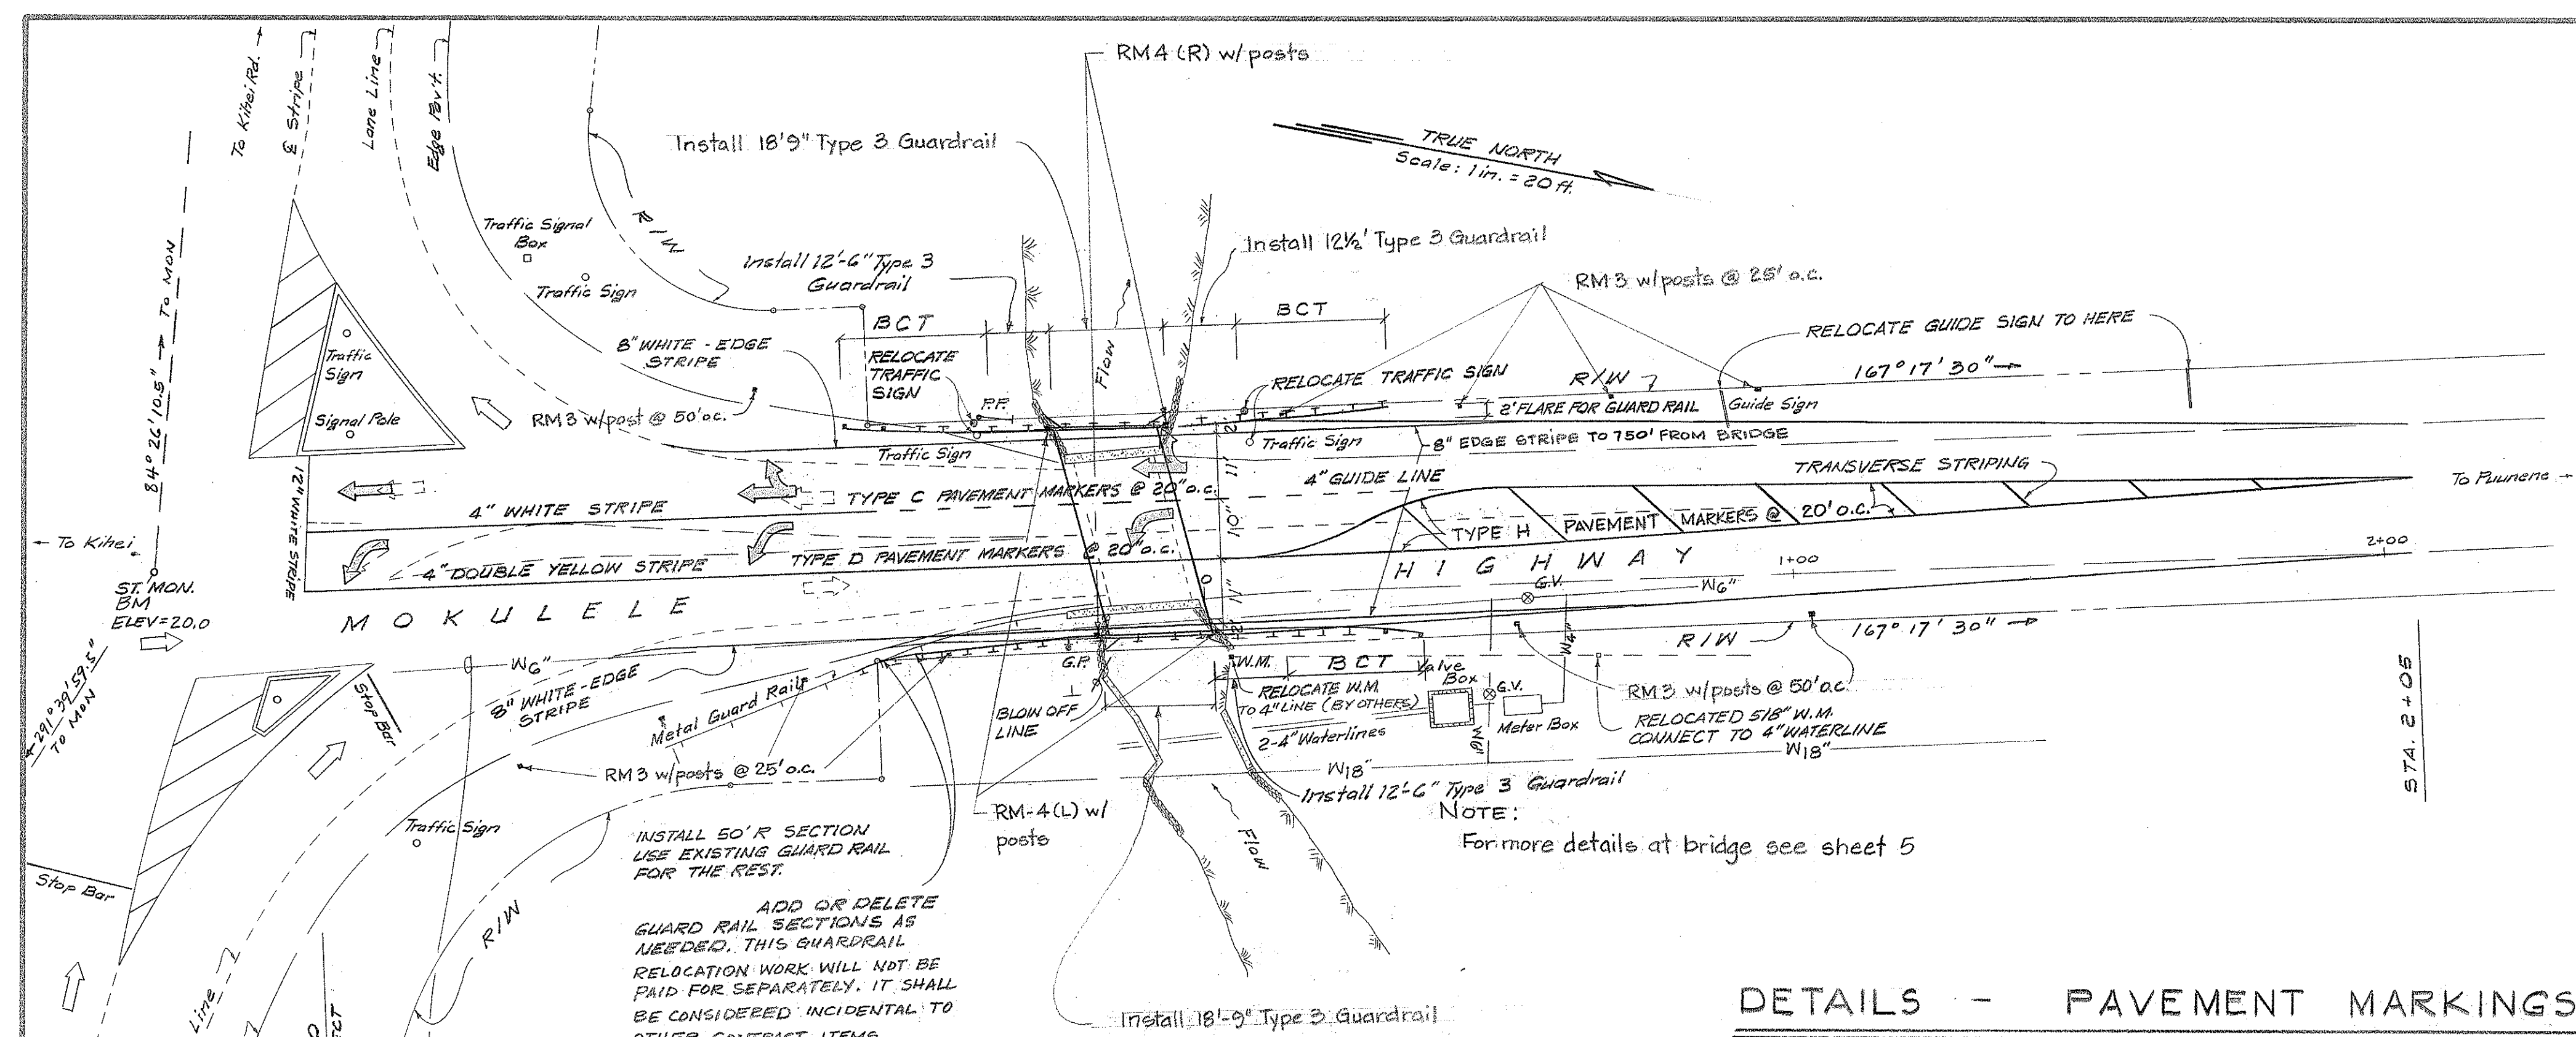


DETAILS - PAVEMENT MARKINGS, GUARD RAILS & OTHER

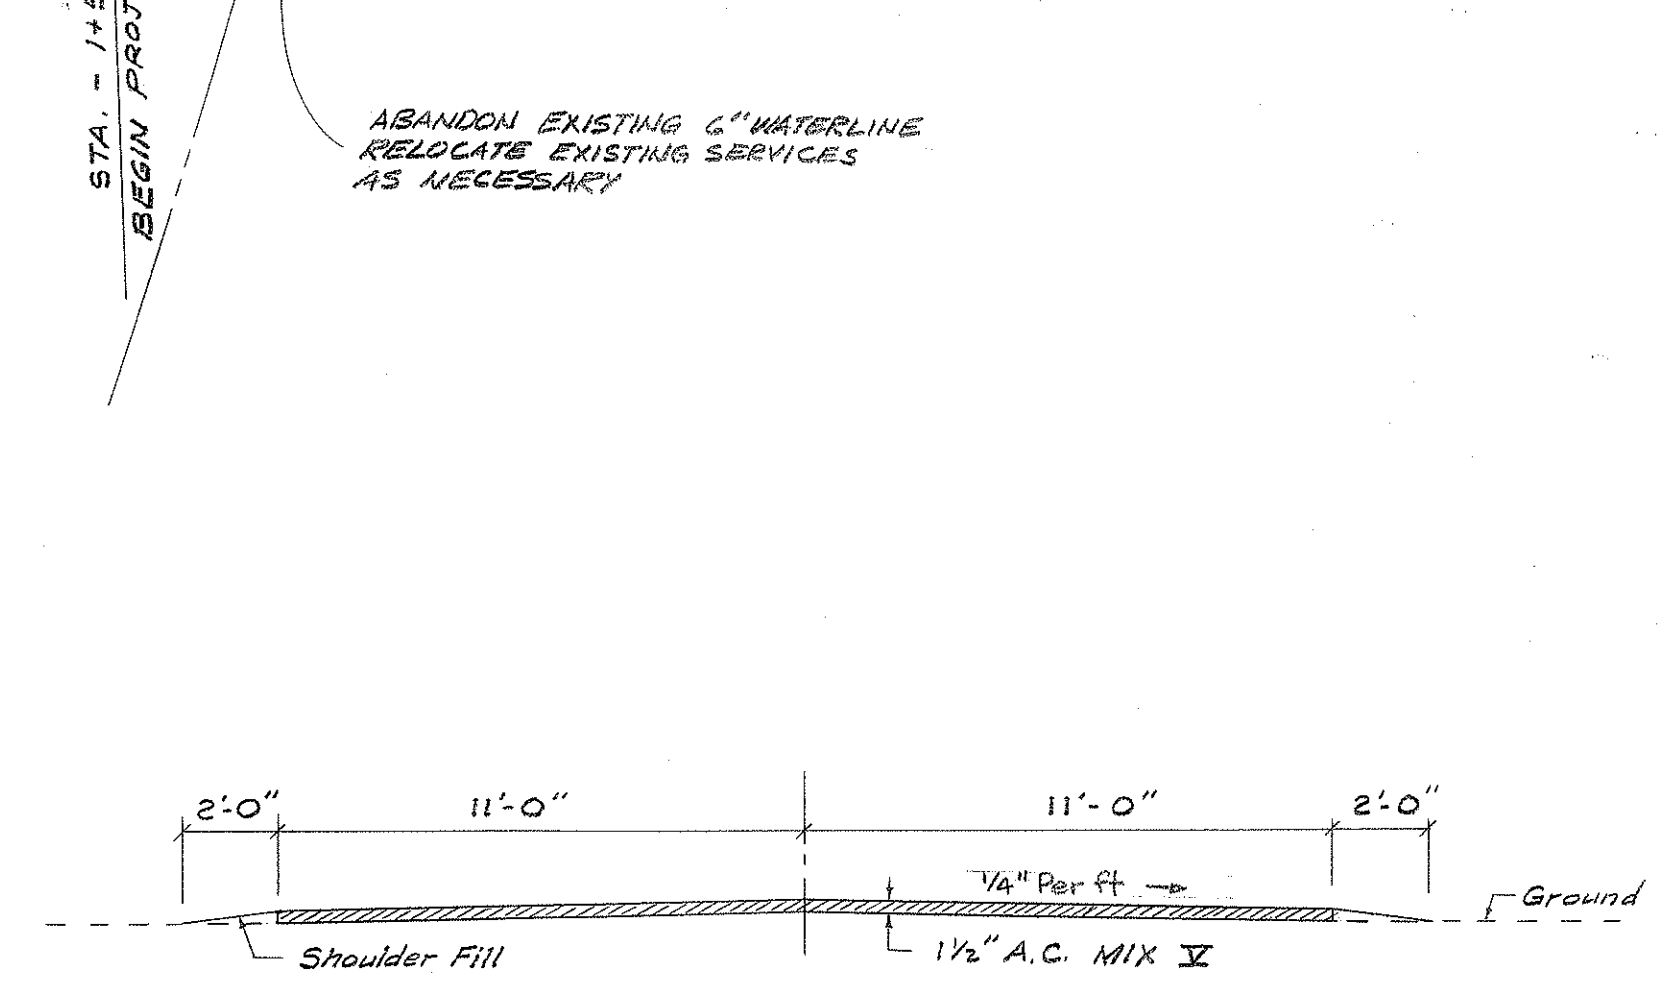



TYPICAL ROAD SECTION
SCALE: 1/4" = 1'-0"

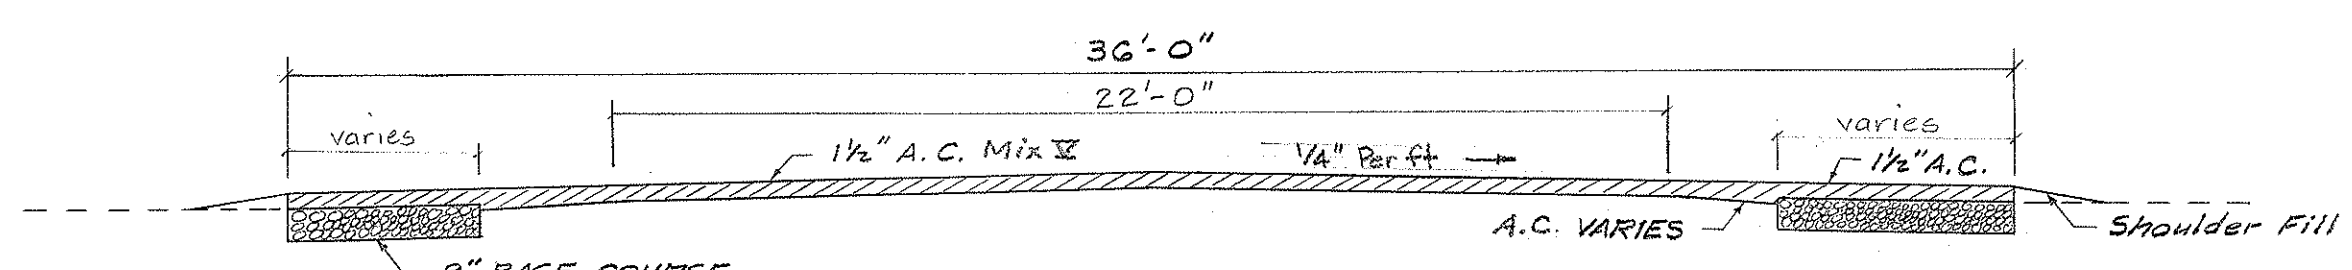


TYPICAL ROAD SECTION AT BRIDGE STA 0+00
SCALE: 1/4" = 1'-0"

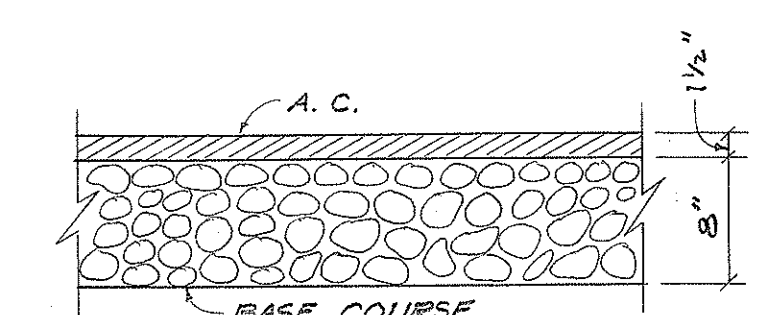


TYPICAL FOR RECONSTRUCTION
SCALE: 1" = 1'-0"

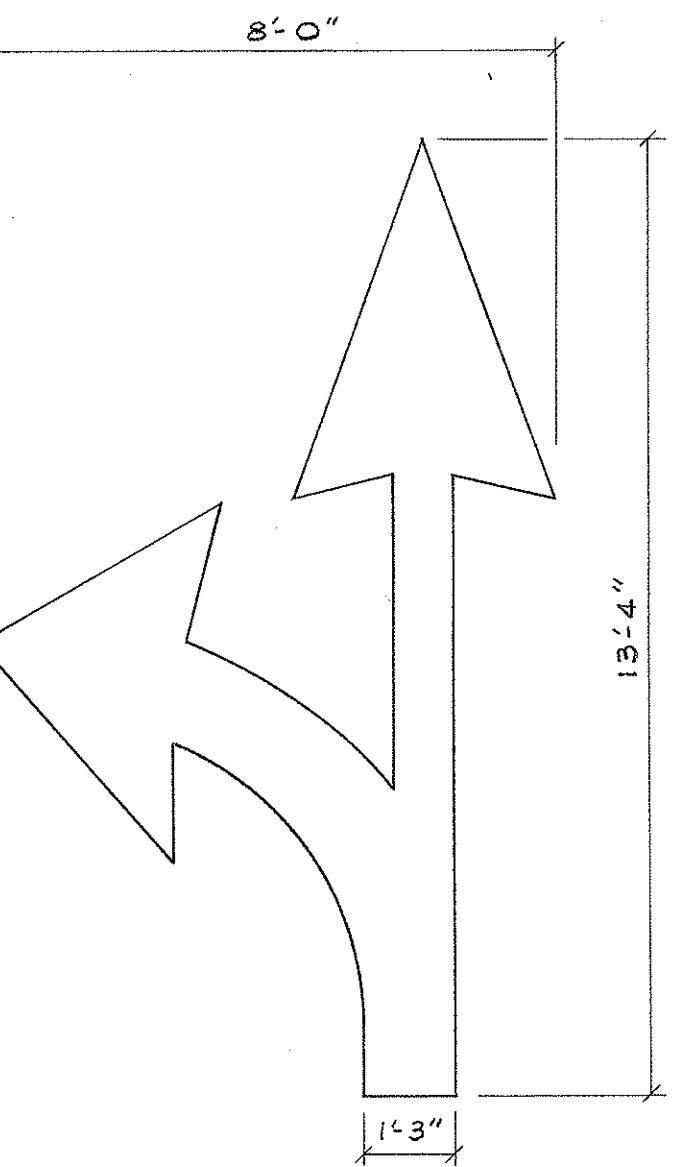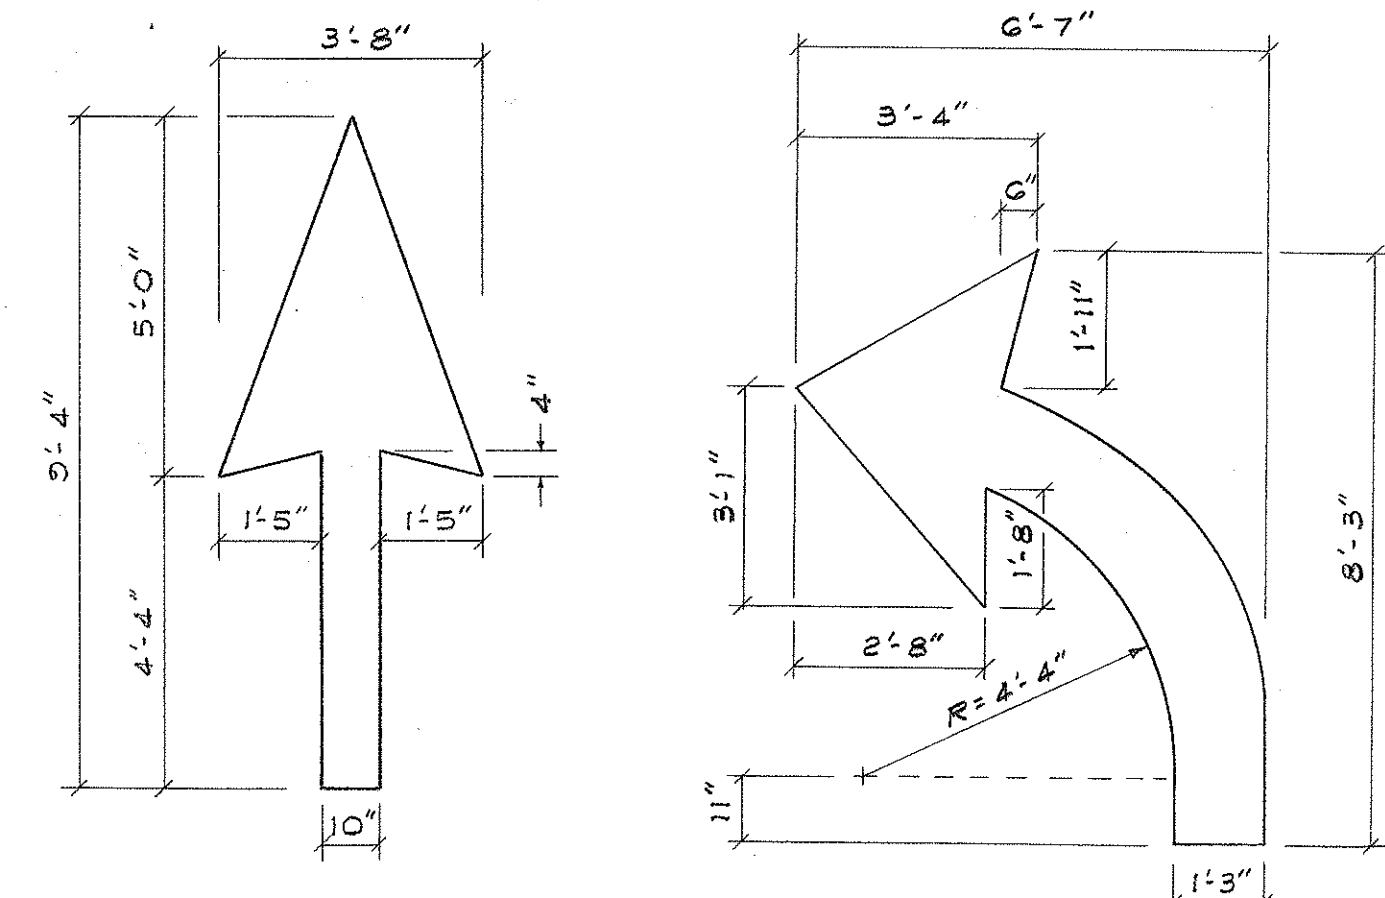


PAVEMENT ARROWS
SCALE: 3/8" = 1'-0"

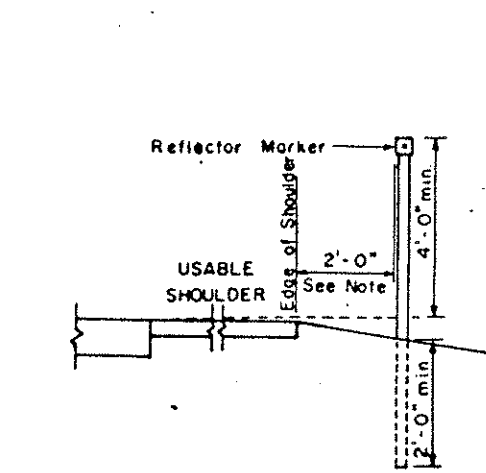


REFLECTOR MARKER MOUNTING DETAIL

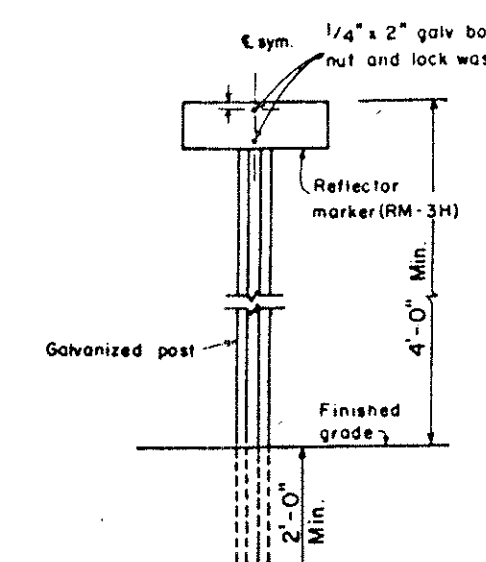

GALVANIZED SQUARE TUBE POST

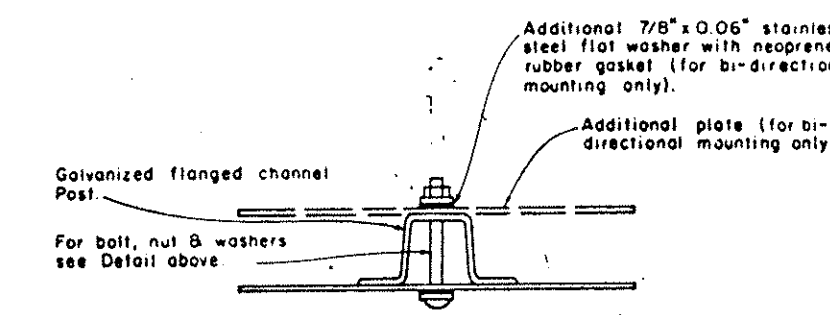

GALVANIZED FLANGED CHANNEL POST
TYPICAL MOUNTING DETAILS

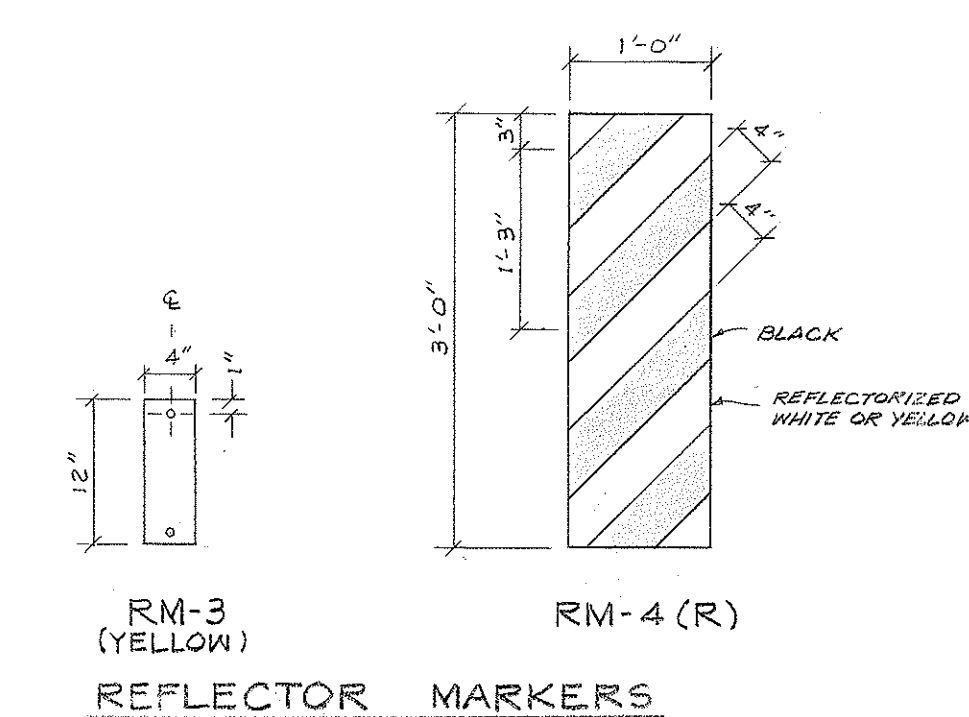

REFLECTOR MARKERS

GENERAL NOTES:

1. CLEARANCE-MARKERS (RM-3, RM-4) SHALL BE INSTALLED WITH THE EDGE OF THE MARKER IN LINE WITH THE INNER EDGE OF THE OBSTRUCTION.
2. (R) OR (L) INDICATES RIGHT OR LEFT AND SHALL BE AS SHOWN ON THE PLANS.
3. FOR RM-4, THE STRIPES SHALL SLOPE DOWNWARD AT AN ANGLE OF 45° IN THE DIRECTION OF TRAFFIC.

COUNTY OF MAUI
DEPARTMENT OF PUBLIC WORKS
TYPICAL ROAD SECTION
STANDARD DETAILS
PAVEMENT MARKINGS, REFLECTORS, GUARDRAILS & OTHERS