



FED. ROAD DIST. NO.	STATE	FEDERAL - AID PROJ. NO.	FISCAL YEAR	SHEET NO.	TOTAL SHEETS
HAWAII	HAW.	NH-A311(3)	2002	100	159

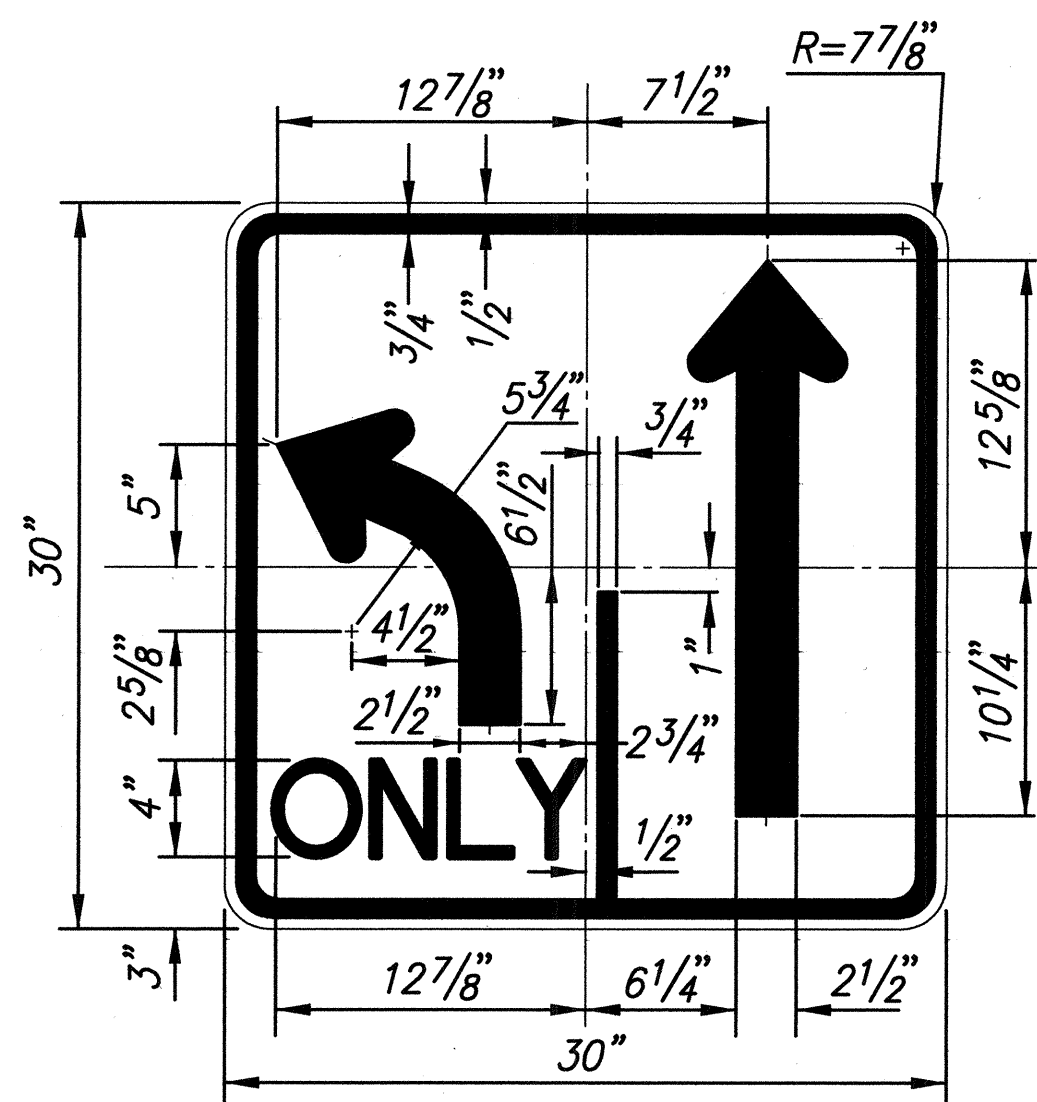


LANE-USE
CONTROL SIGN #1

Scale: 1 1/2"=1'-0"

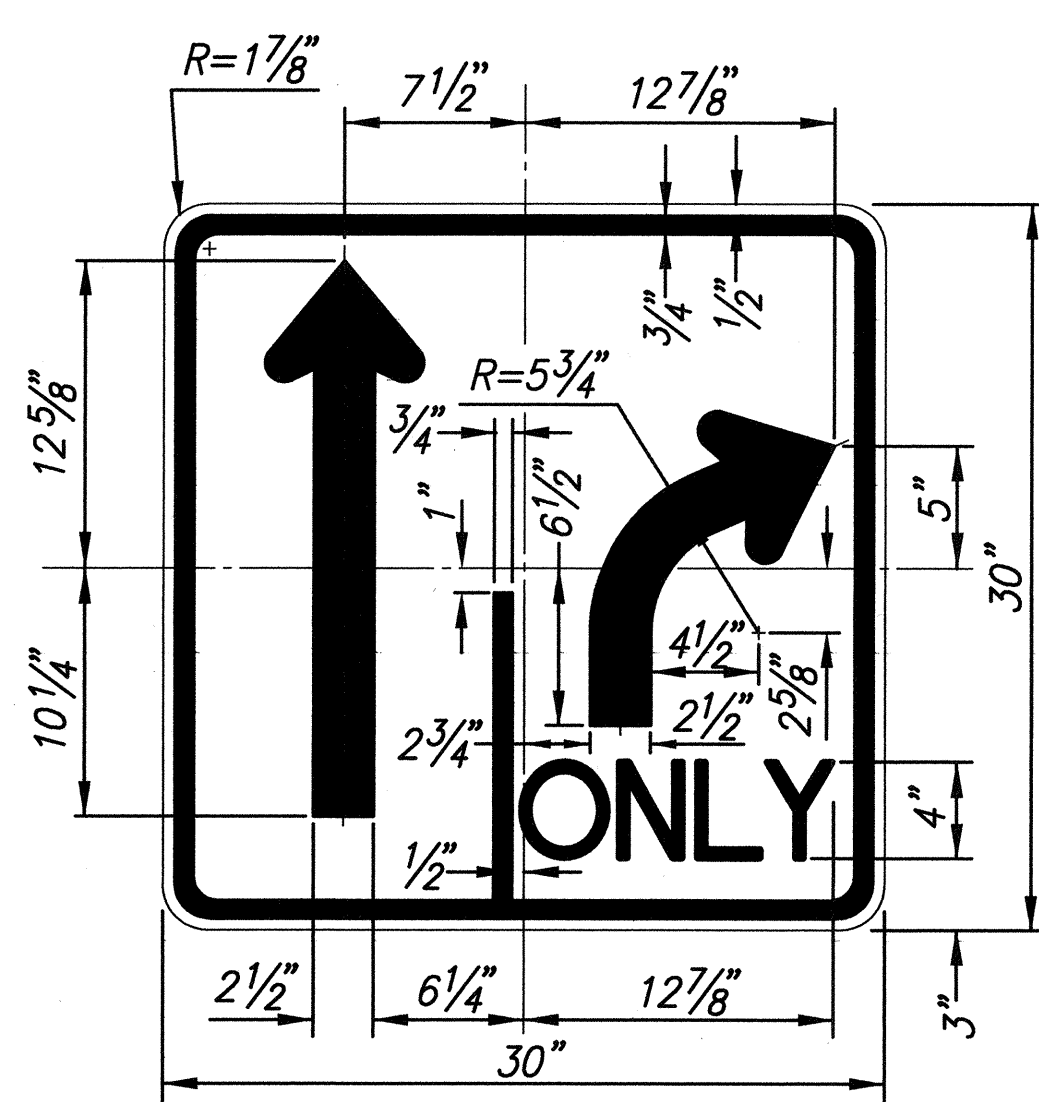


LANE-USE
CONTROL SIGN #2

Scale: 1 1/2"=1'-0"

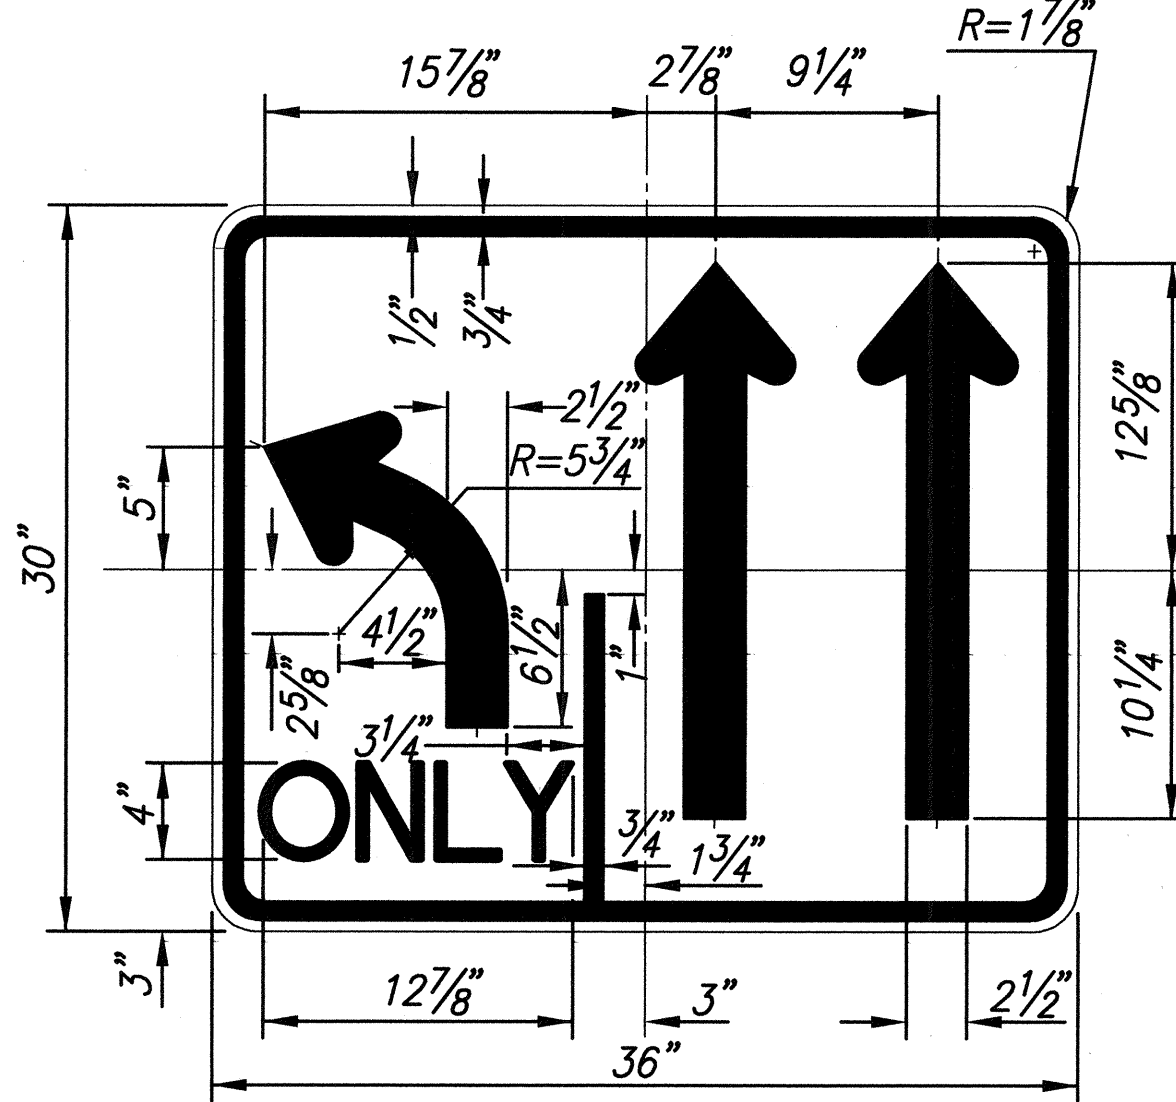


LANE-USE
CONTROL SIGN #3

Scale: 1 1/2"=1'-0"

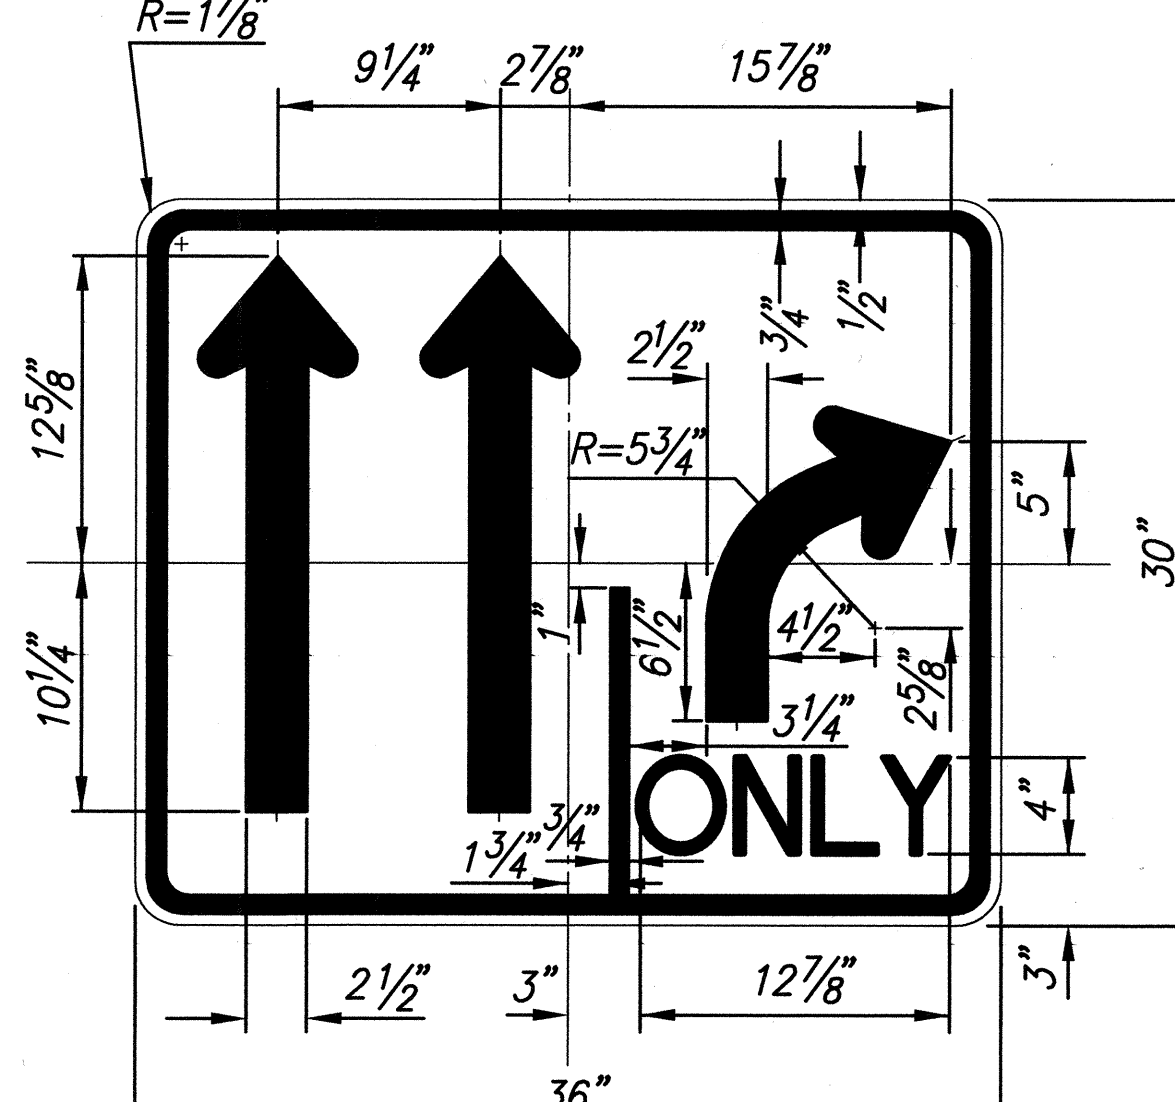


LANE-USE
CONTROL SIGN #4

Scale: 1 1/2"=1'-0"

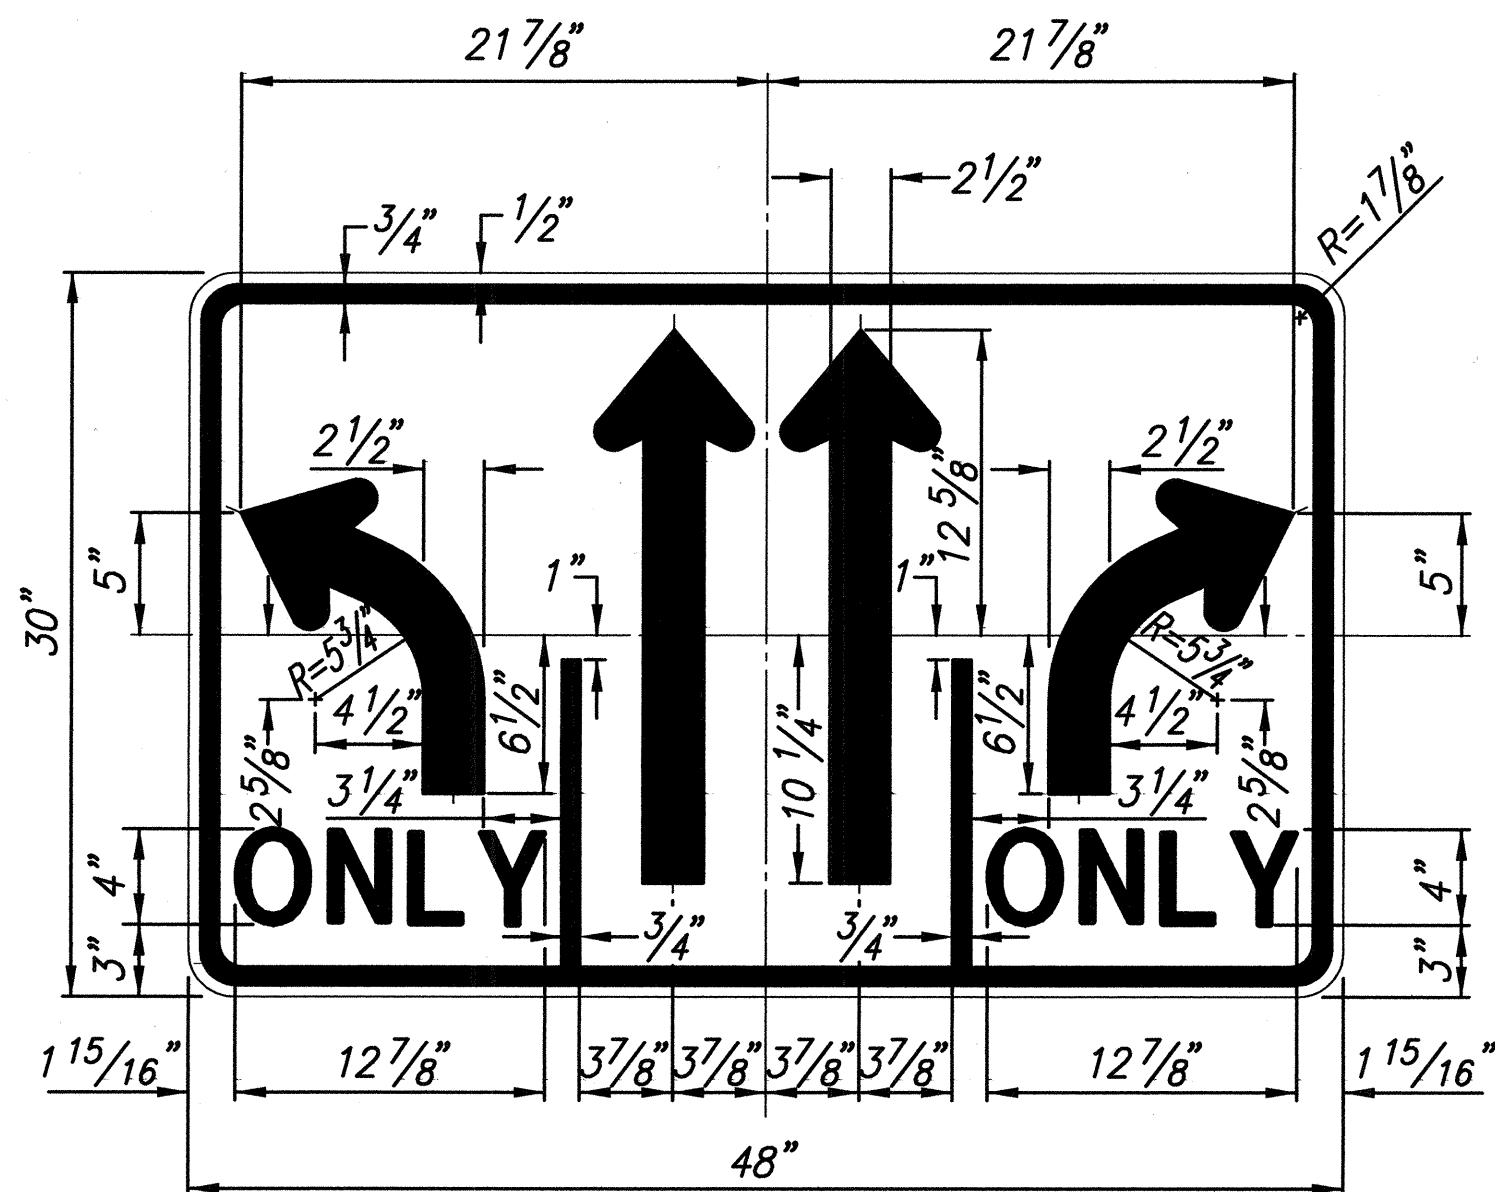


LANE-USE
CONTROL SIGN #5

Scale: 1 1/2"=1'-0"

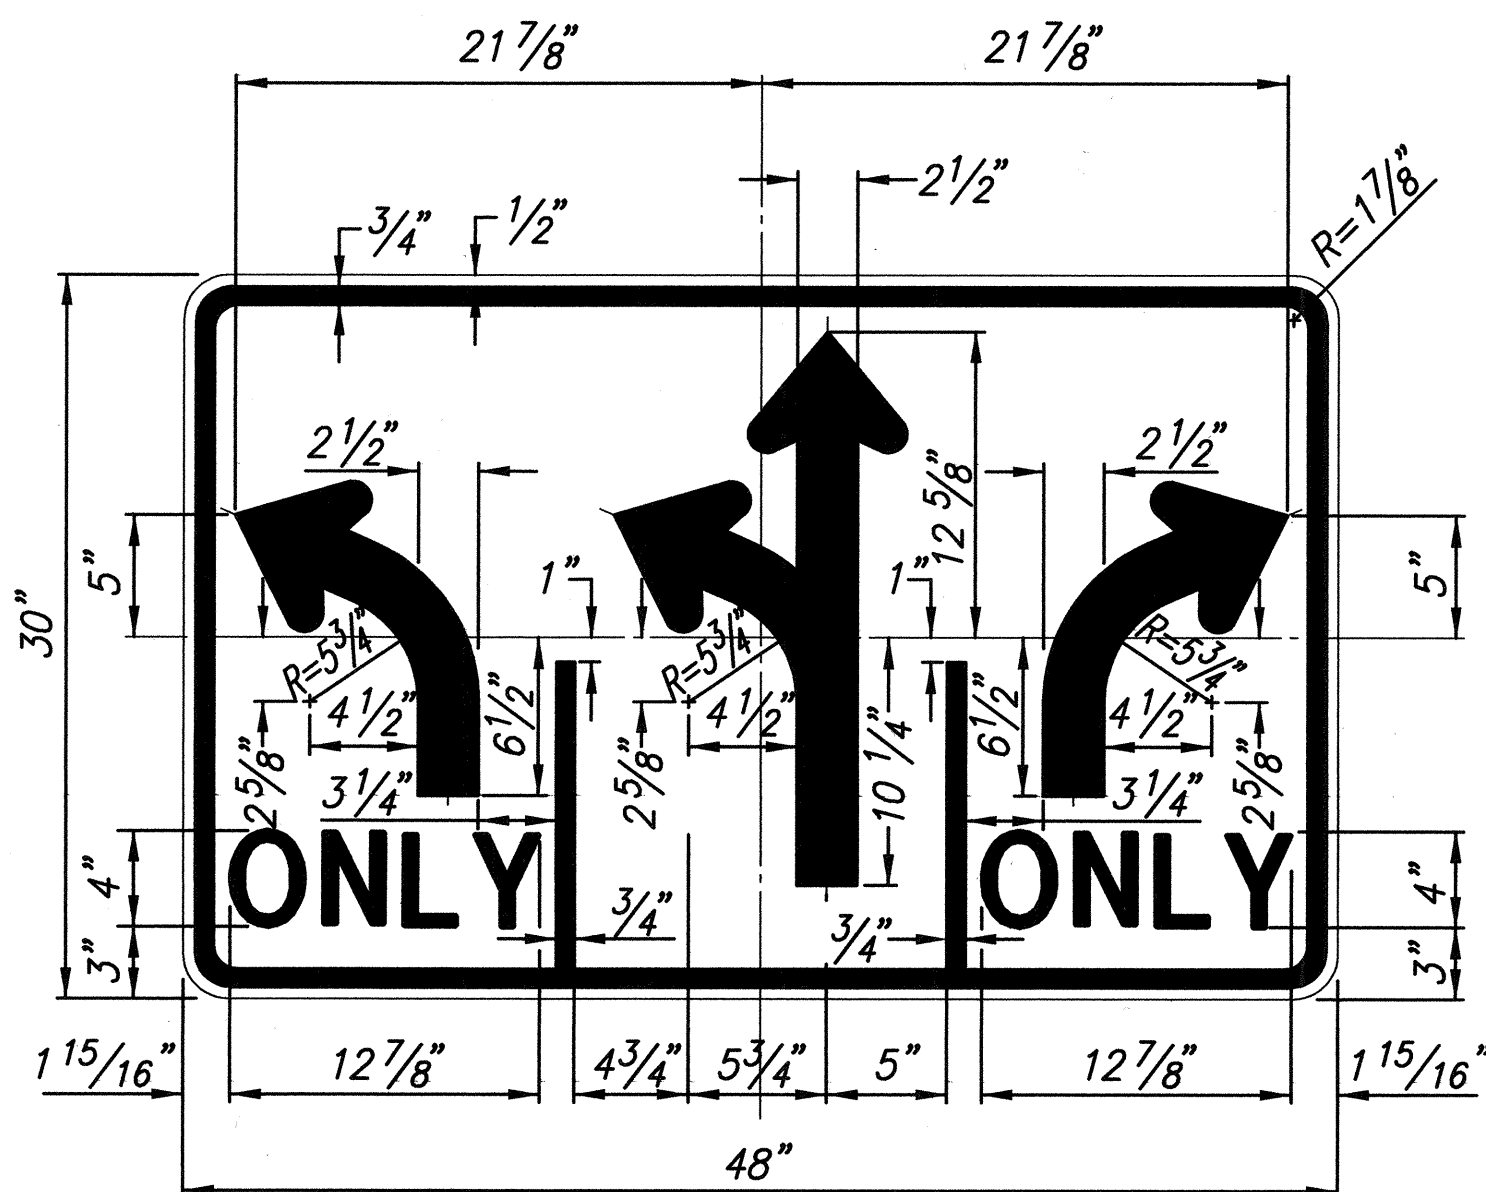


LANE-USE
CONTROL SIGN #6

Scale: 1 1/2"=1'-0"

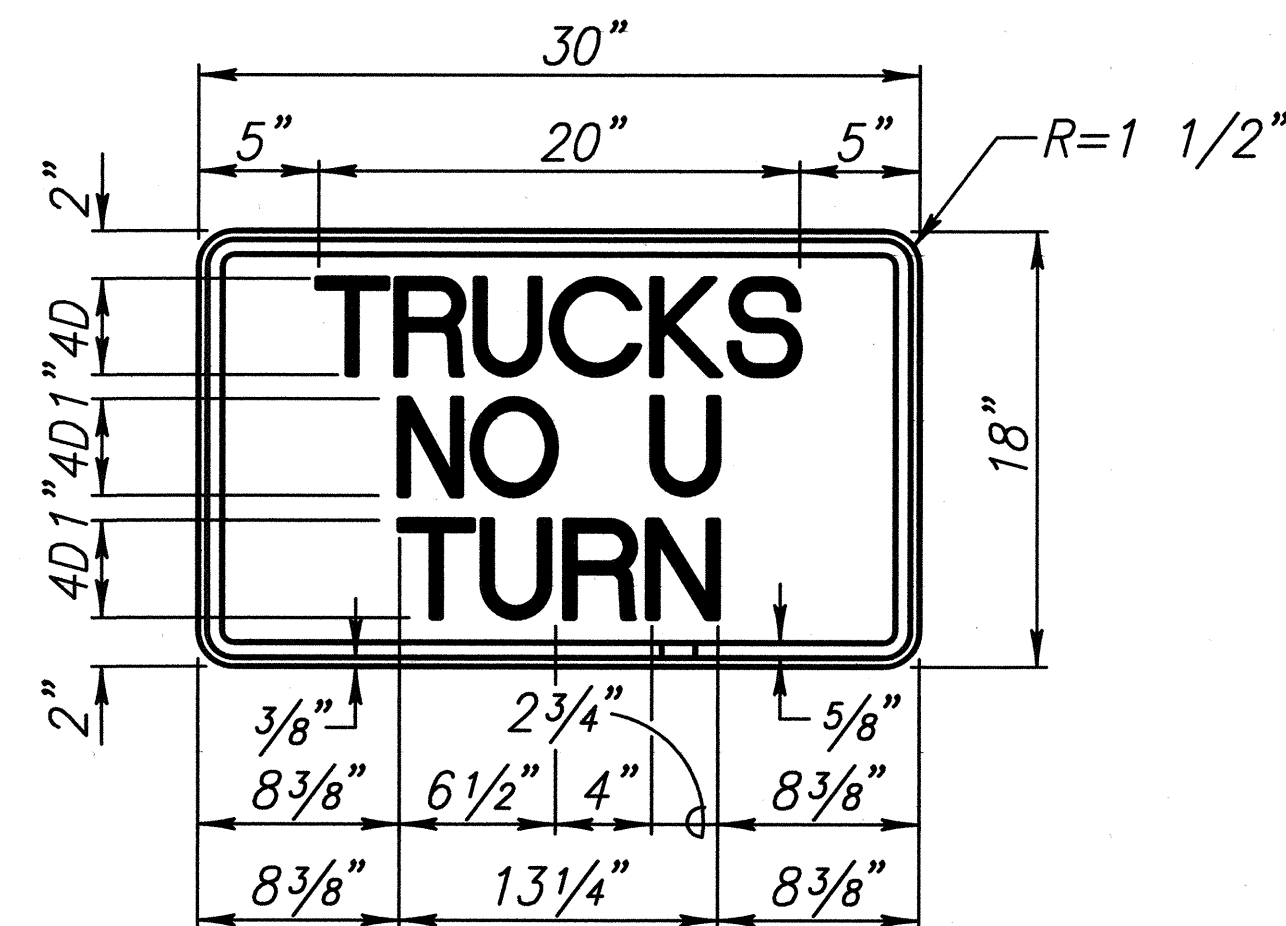

Colors:
Legend - Black (Non-Refl.)
Background - White (Refl.)


R17-1a
Scale: 1 1/2"=1'-0"

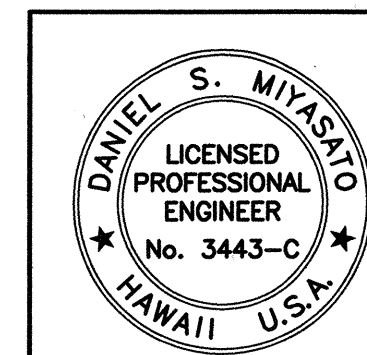

THIS WORK WAS PREPARED BY
ME OR UNDER MY SUPERVISION


STATE OF HAWAII
DEPARTMENT OF TRANSPORTATION
HIGHWAYS DIVISION
STRIPING AND SIGNAGE DETAILS
PUUNENE AVENUE WIDENING
Kuihelani Highway to Hansen Road
And
MOKULELE HIGHWAY WIDENING
Hansen Road to Vicinity of
Cane Haul Road Crossing
Federal - Aid Project No. NH-A311(3)
Scale: As Noted Date: October 2001
SHEET No. 1 OF 2 SHEETS

FED. ROAD DIST. NO.	STATE	FEDERAL - AID PROJ. NO.	FISCAL YEAR	SHEET NO.	TOTAL SHEETS
HAWAII	HAW.	NH-A311(3)	2002	101	159

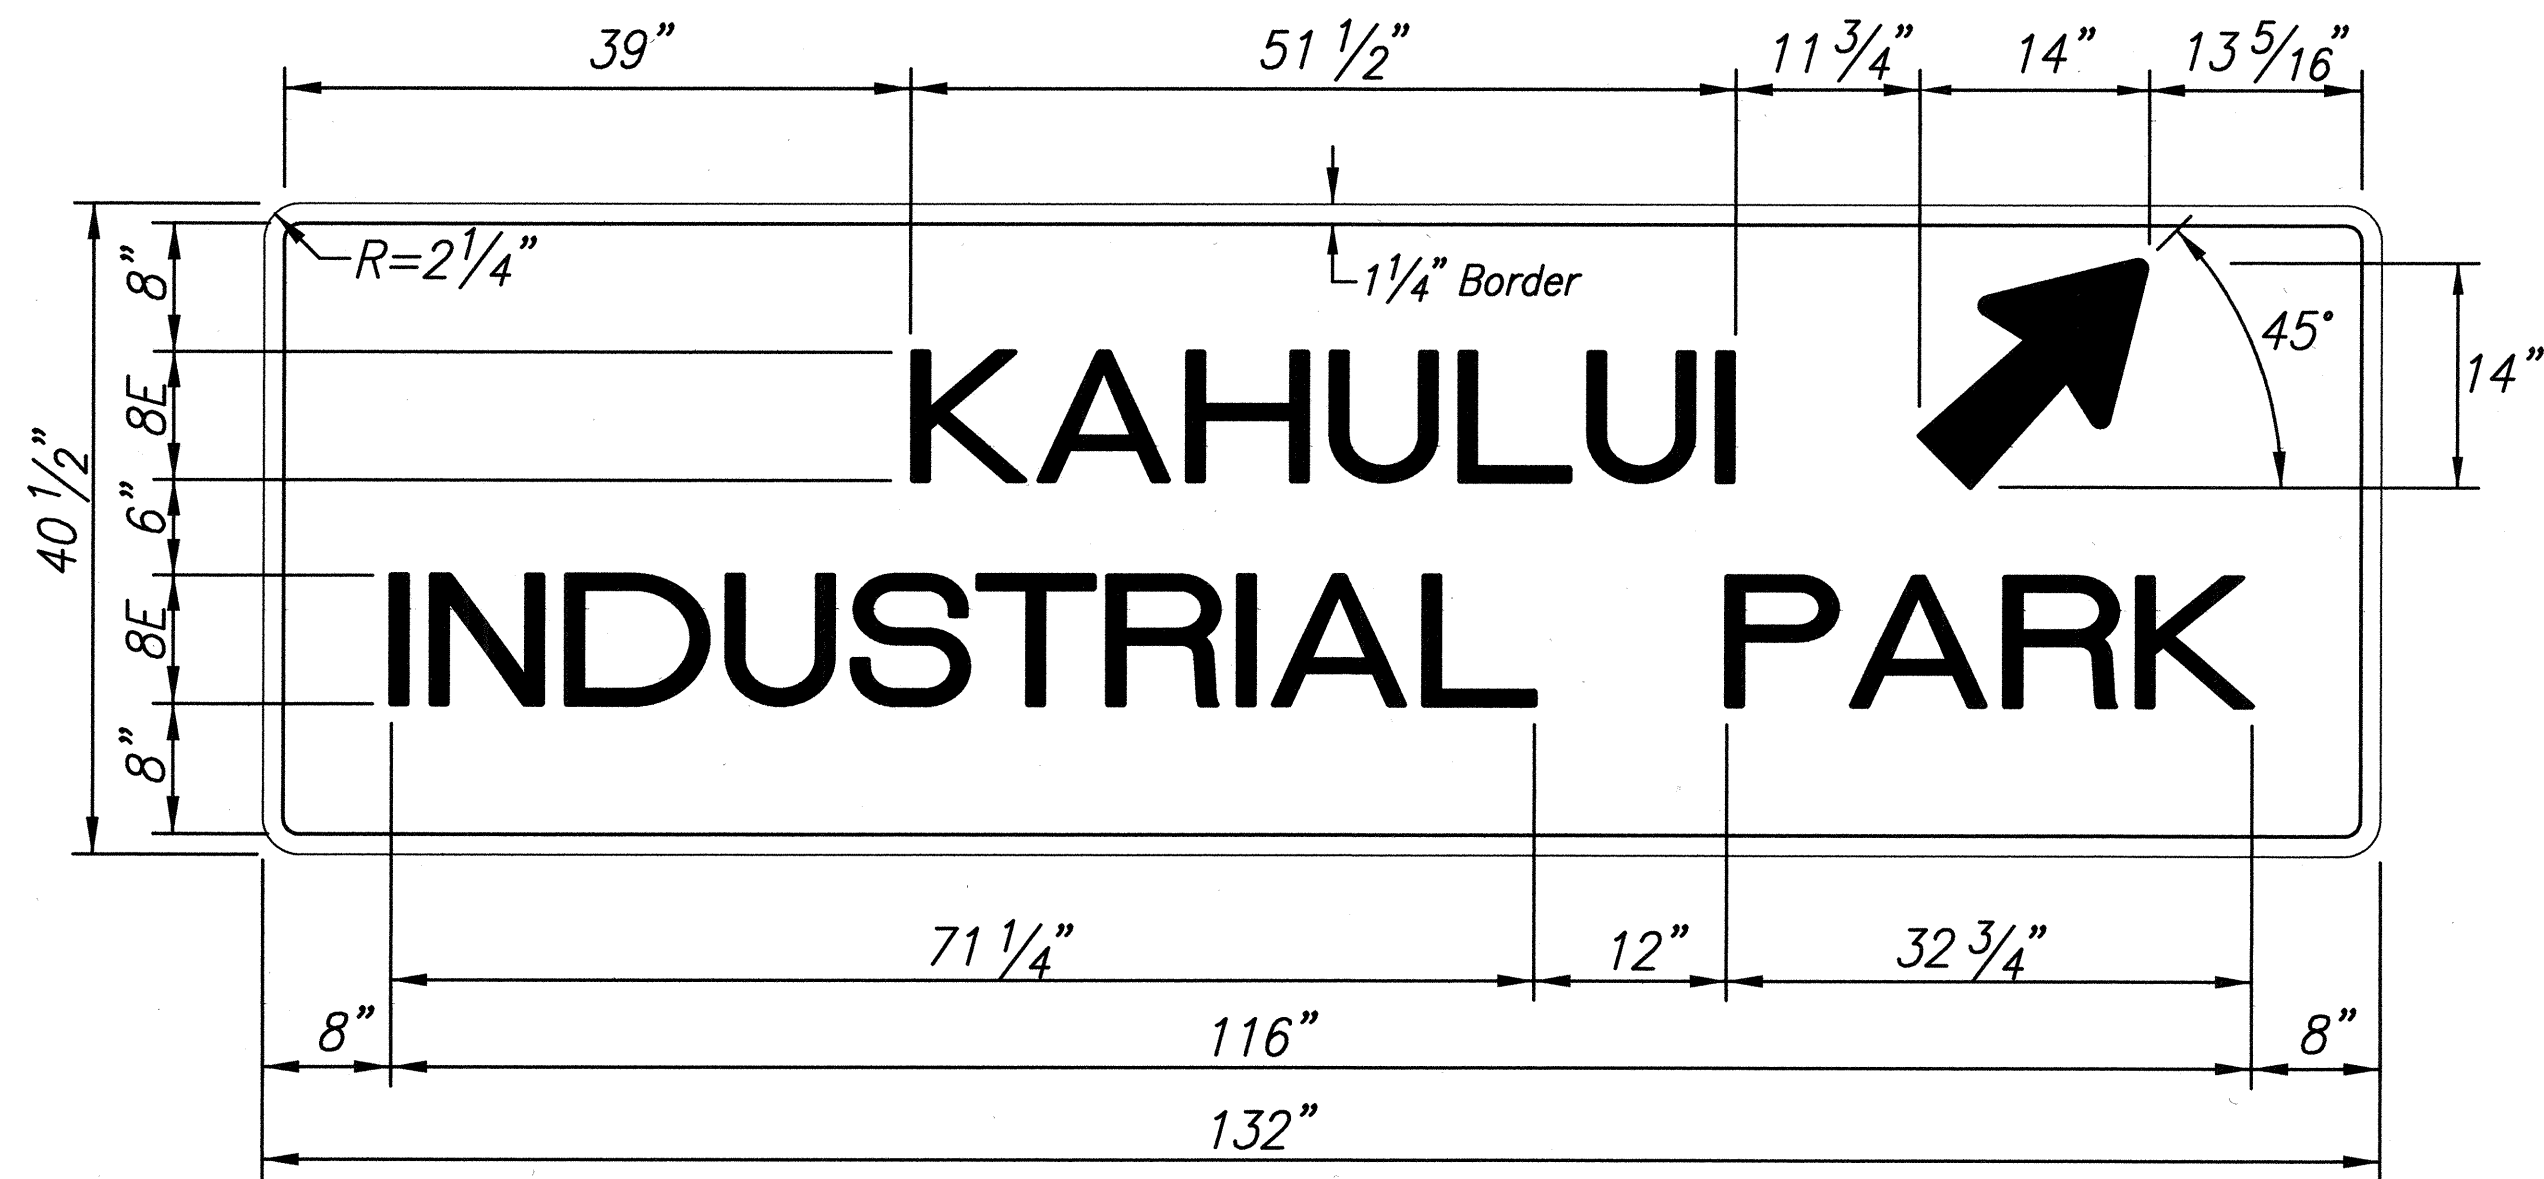


DESTINATION SIGN

Scale: 1"=1'-0"

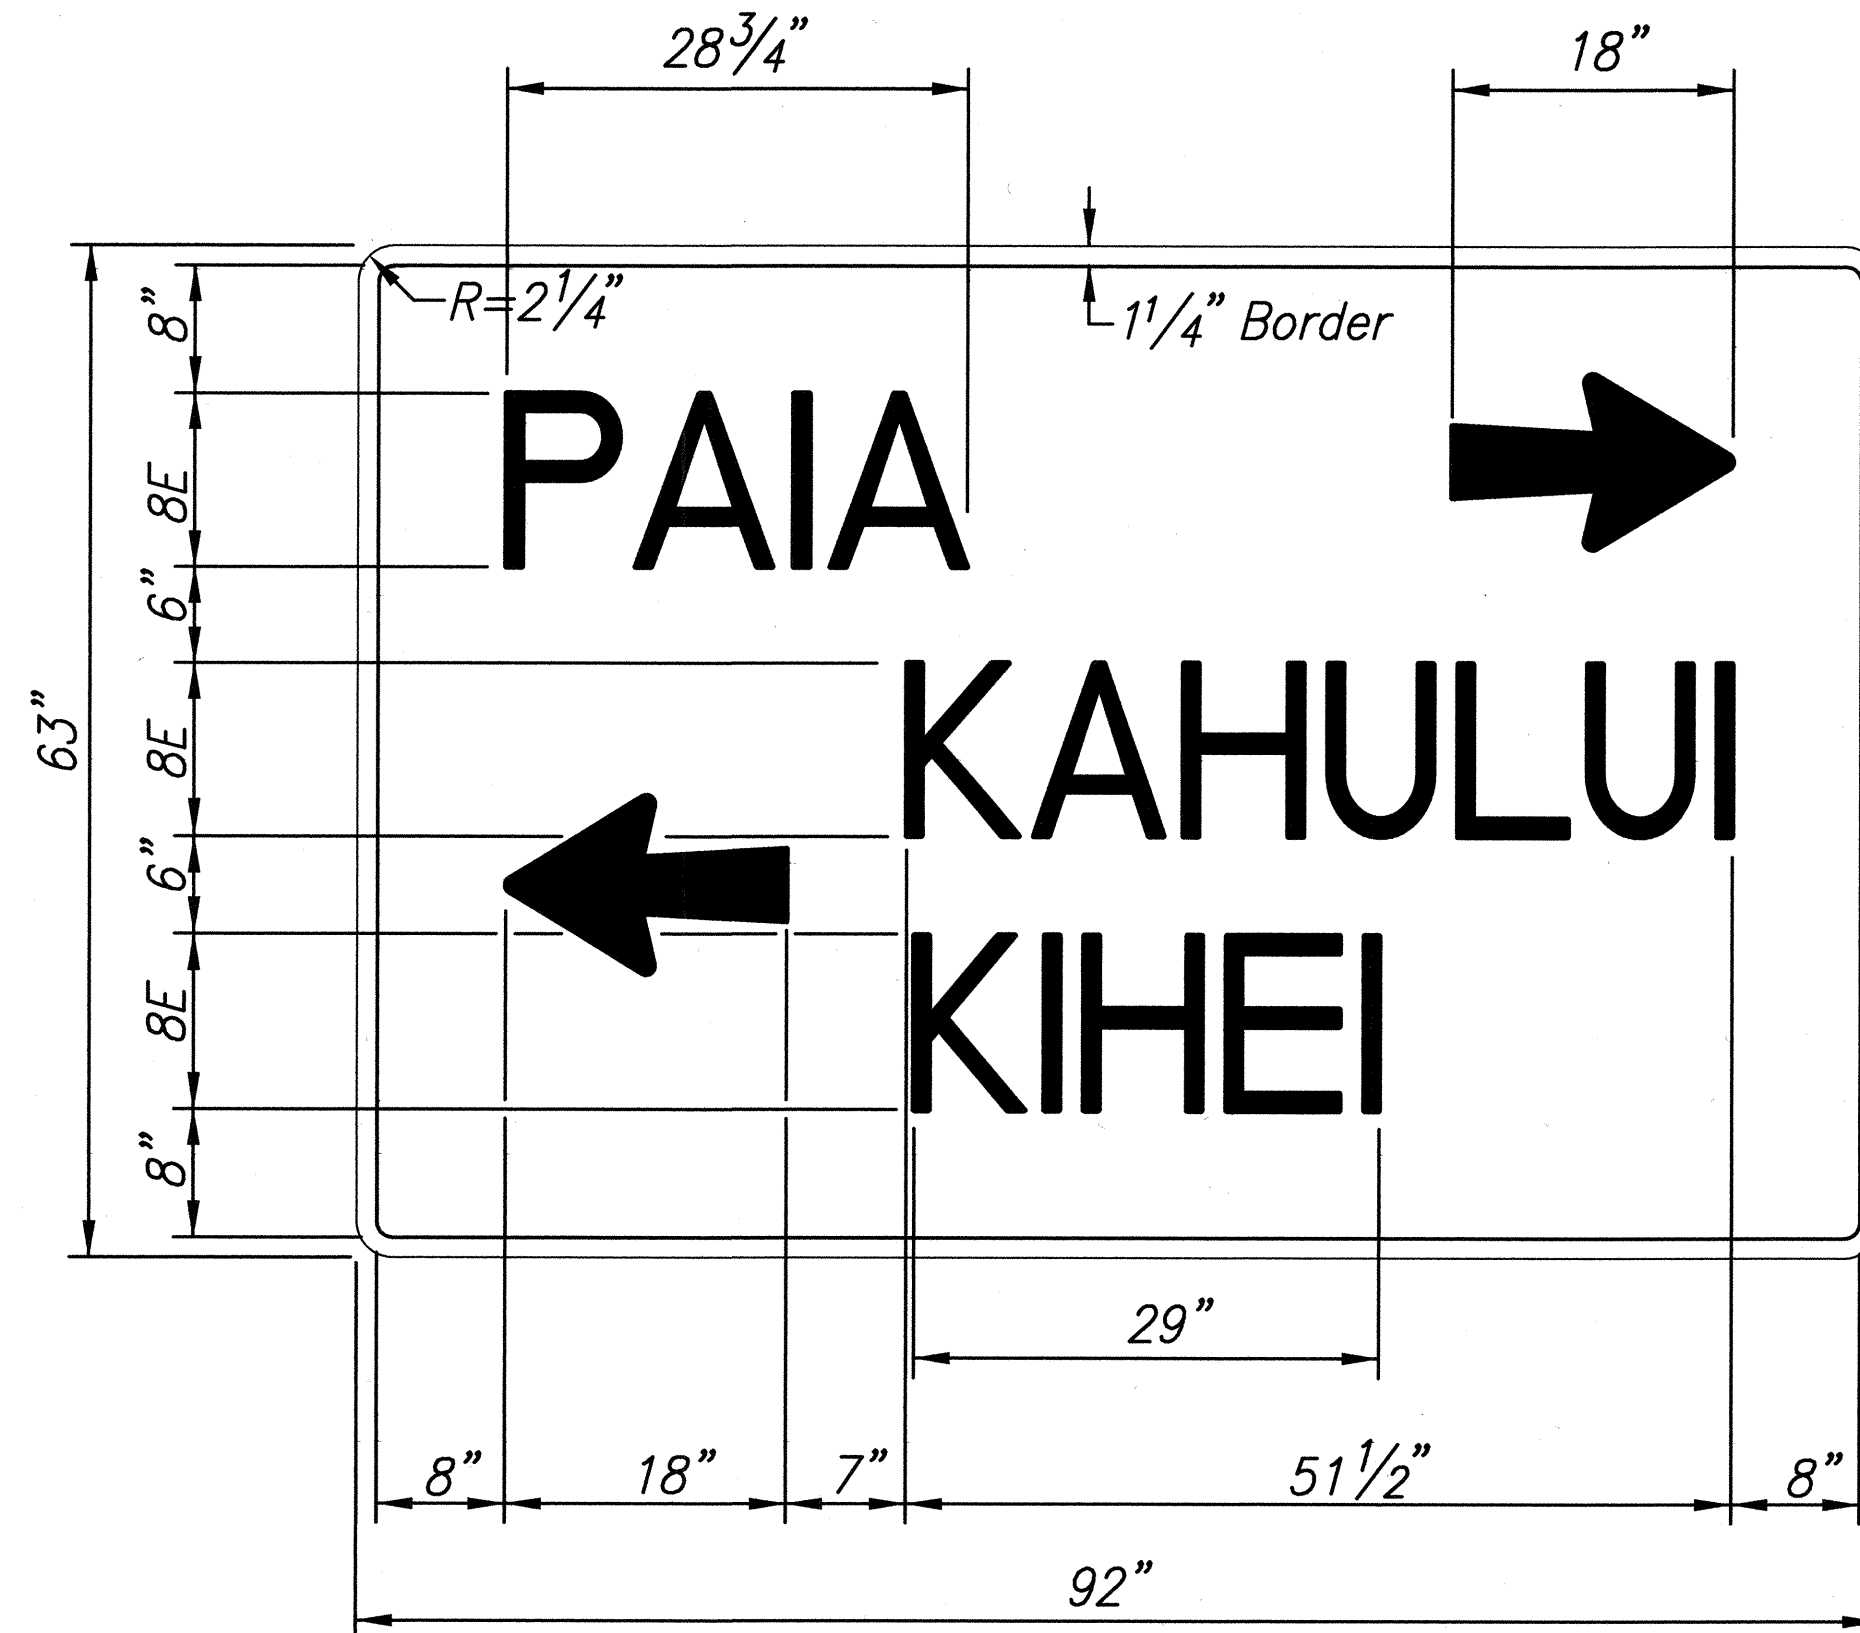


DESTINATION SIGN

Scale: 1"=1'-0"

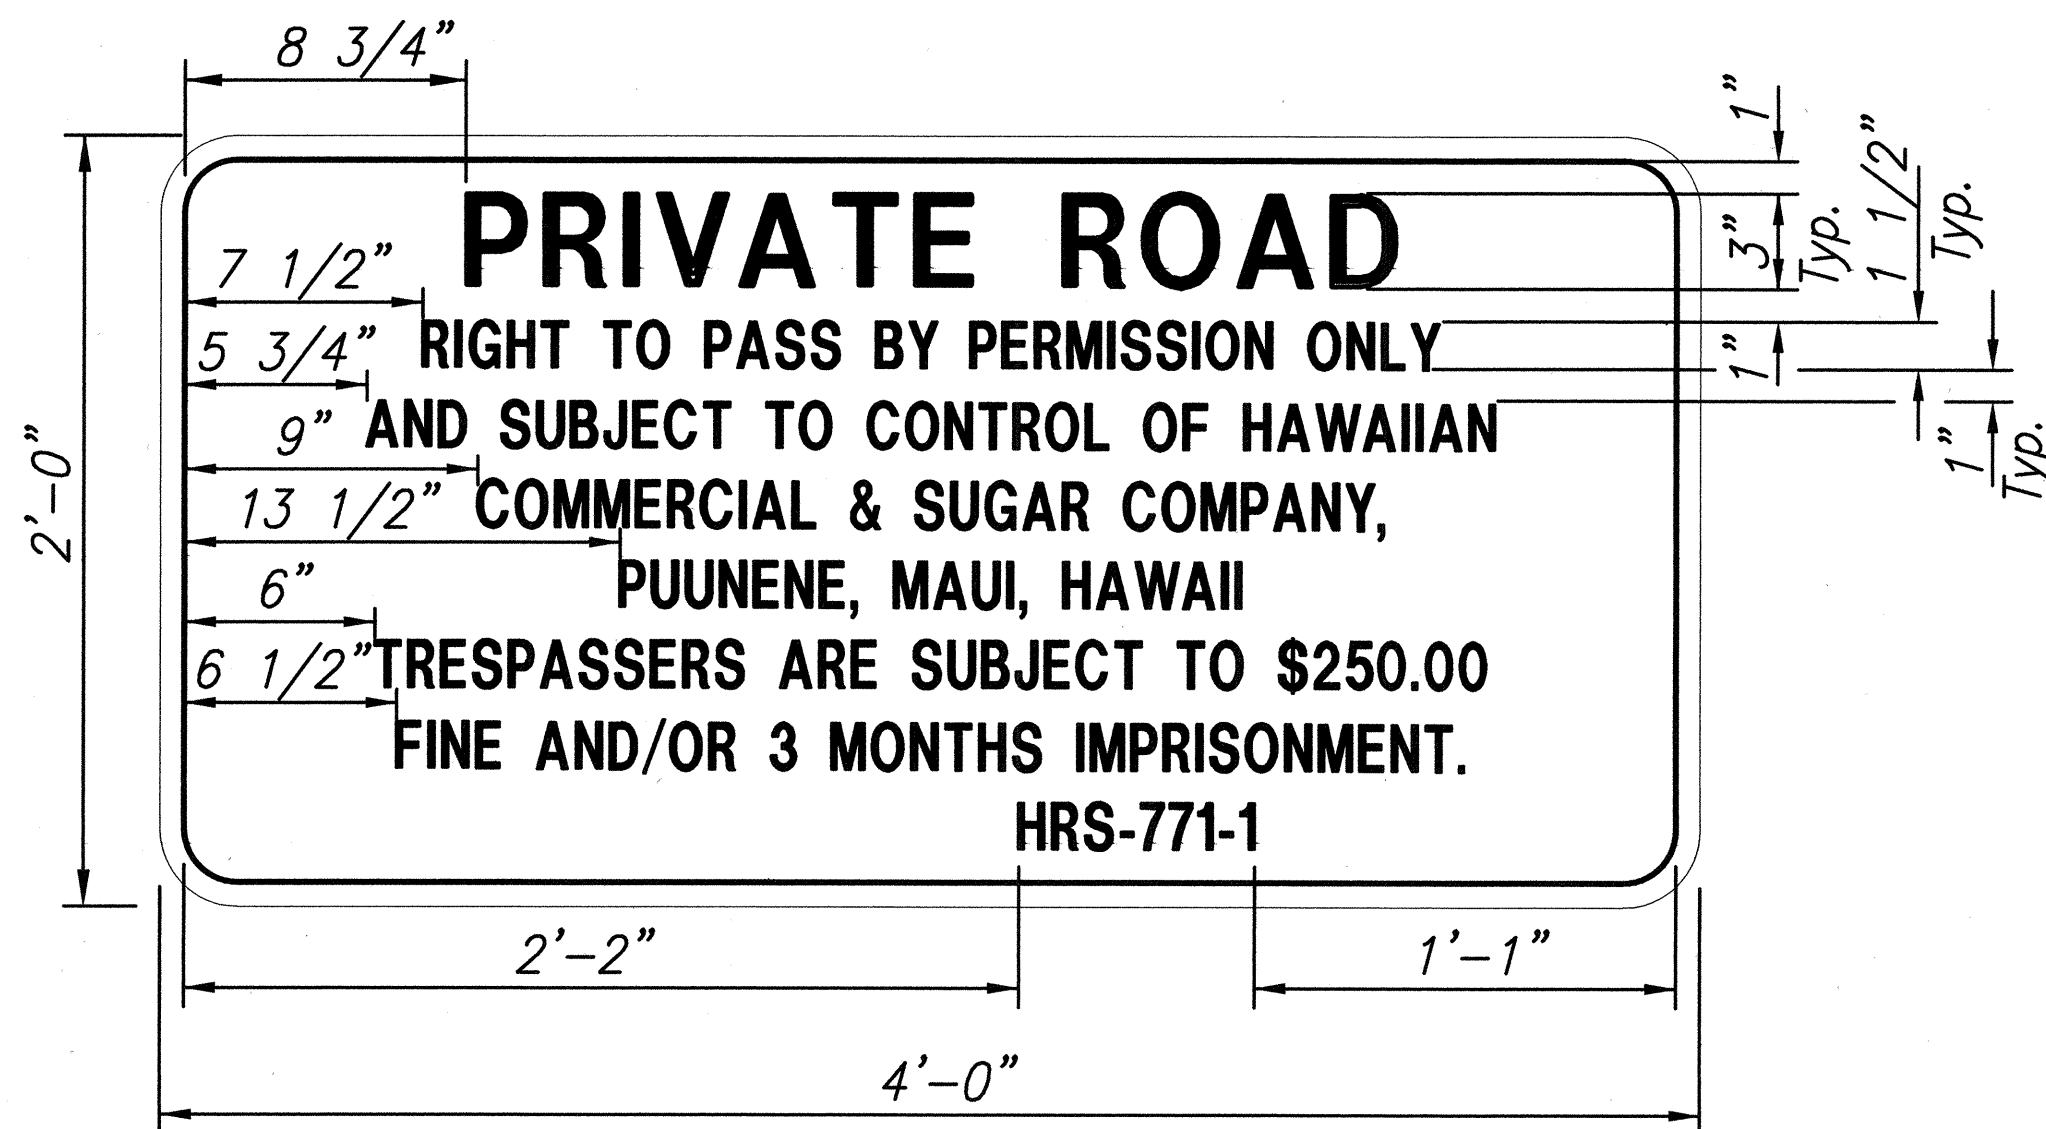

INFORMATIONAL SIGN


Scale: 1/2"=1'-0"

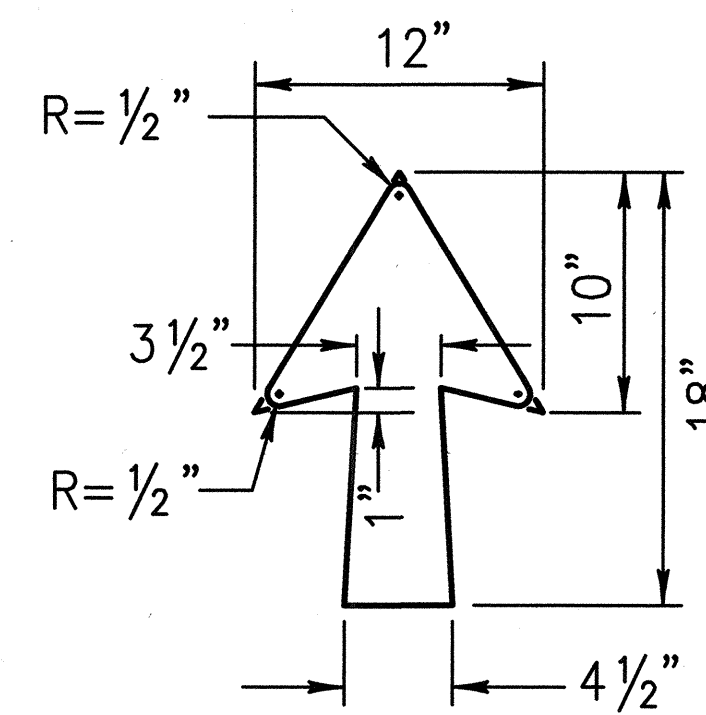

TYPICAL ARROW DETAILS

Scale: 1 1/2"=1'-0"

ORIGINAL PLAN	SURVEY PLOTTED BY	DATE
NOTE BOOK	DRAWN BY	
DESIGNED BY	CHECKED BY	
QUANTITIES BY		
CHECKED BY		
No.		

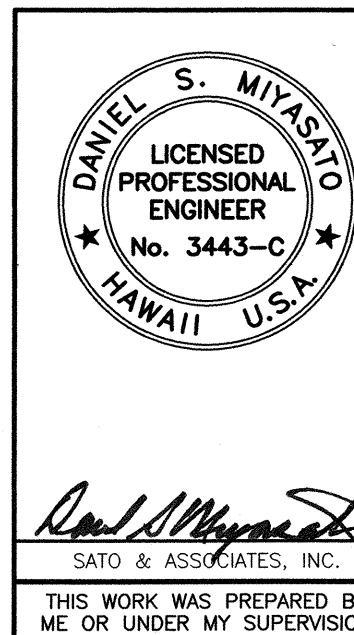

STATE OF HAWAII
DEPARTMENT OF TRANSPORTATION
HIGHWAYS DIVISION
STRIPING AND SIGNAGE DETAILS
*PUUNENE AVENUE WIDENING
Kuihelani Highway to Hansen Road
And
MOKULELE HIGHWAY WIDENING
Hansen Road to Vicinity of
Cane Haul Road Crossing
Federal - Aid Project No. NH-A311(3)*
Scale: As Noted Date: October 2001
SHEET No. 2 OF 2 SHEETS