




FED. ROAD DIST. NO.	STATE	FEDERAL - AID PROJ. NO.	FISCAL YEAR	SHEET NO.	TOTAL SHEETS
HAWAII	HAW.	NH-0311(5)	2003	111	189

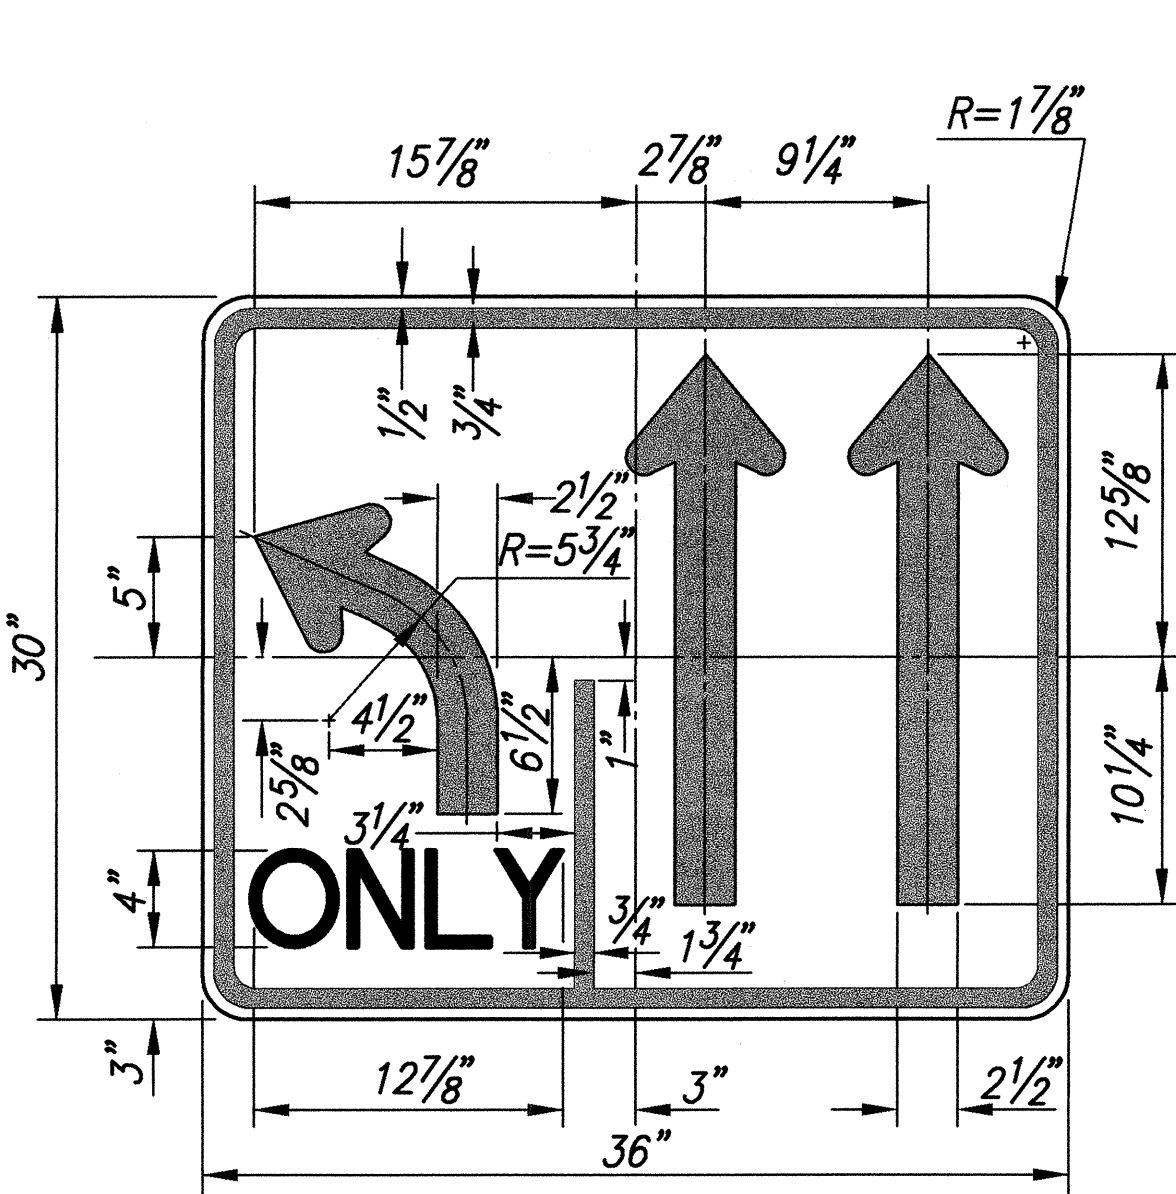


LANE-USE
CONTROL SIGN #1
Scale: 1 1/2"=1'-0"

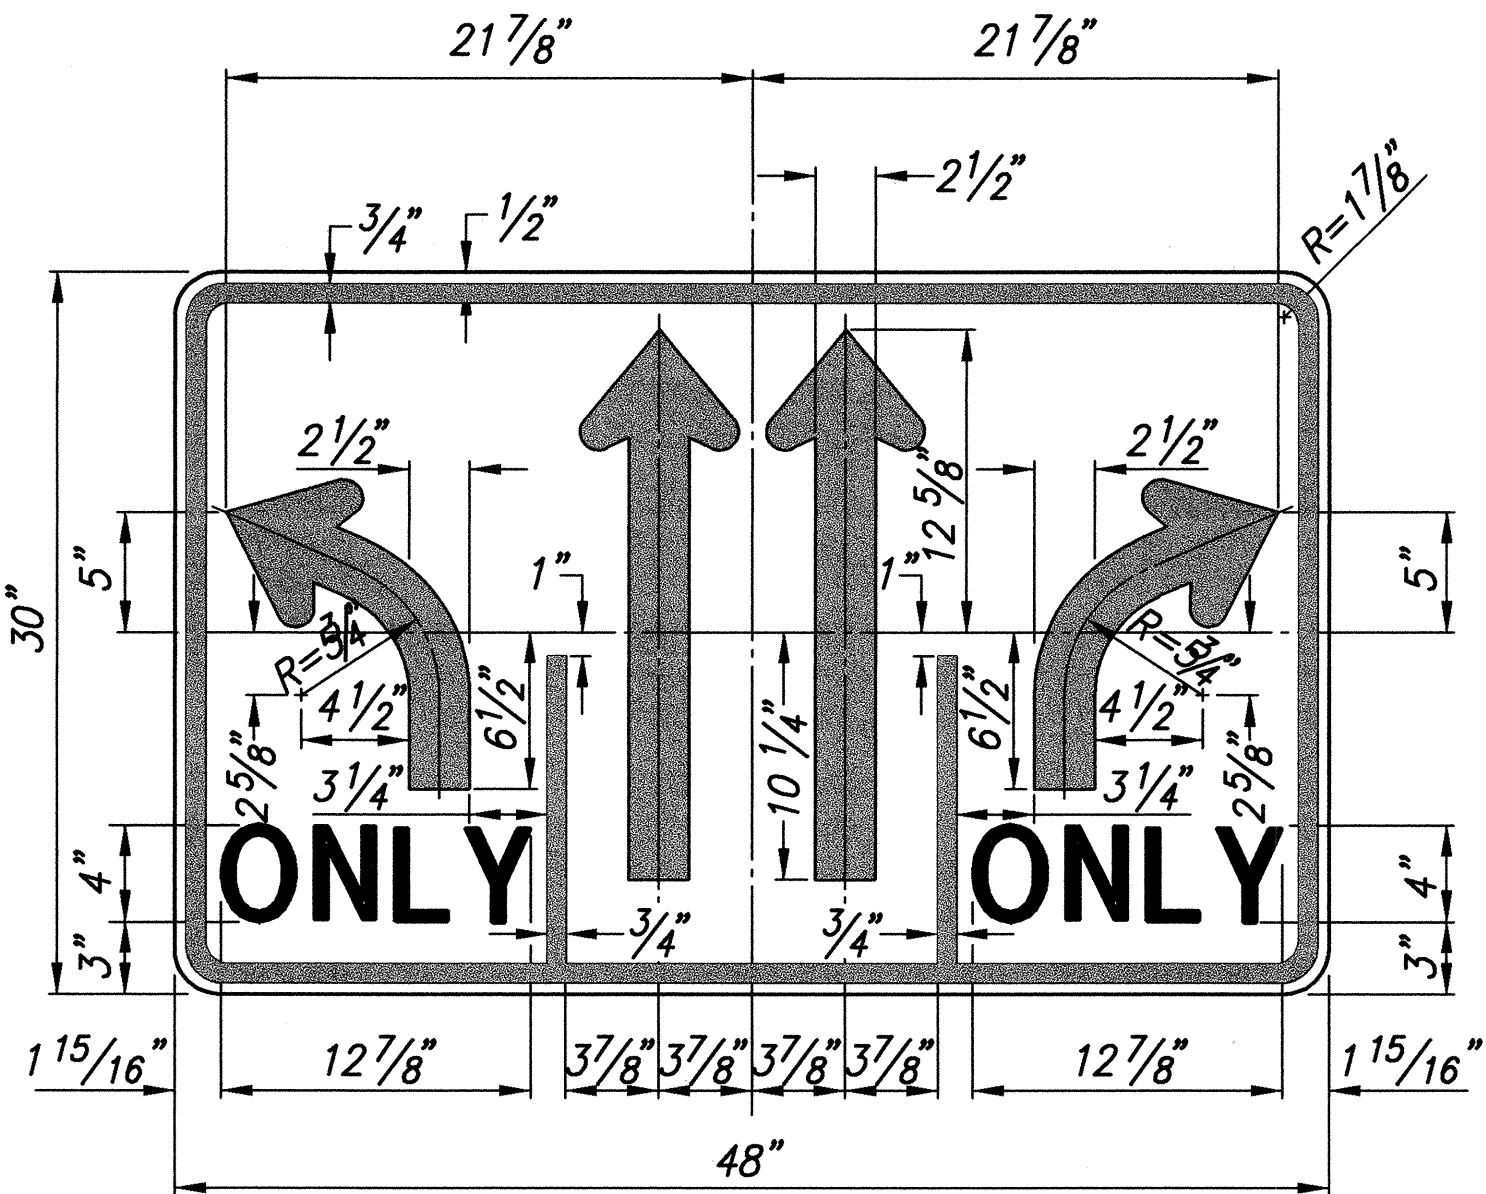


LANE-USE
CONTROL SIGN #2
Scale: 1 1/2"=1'-0"

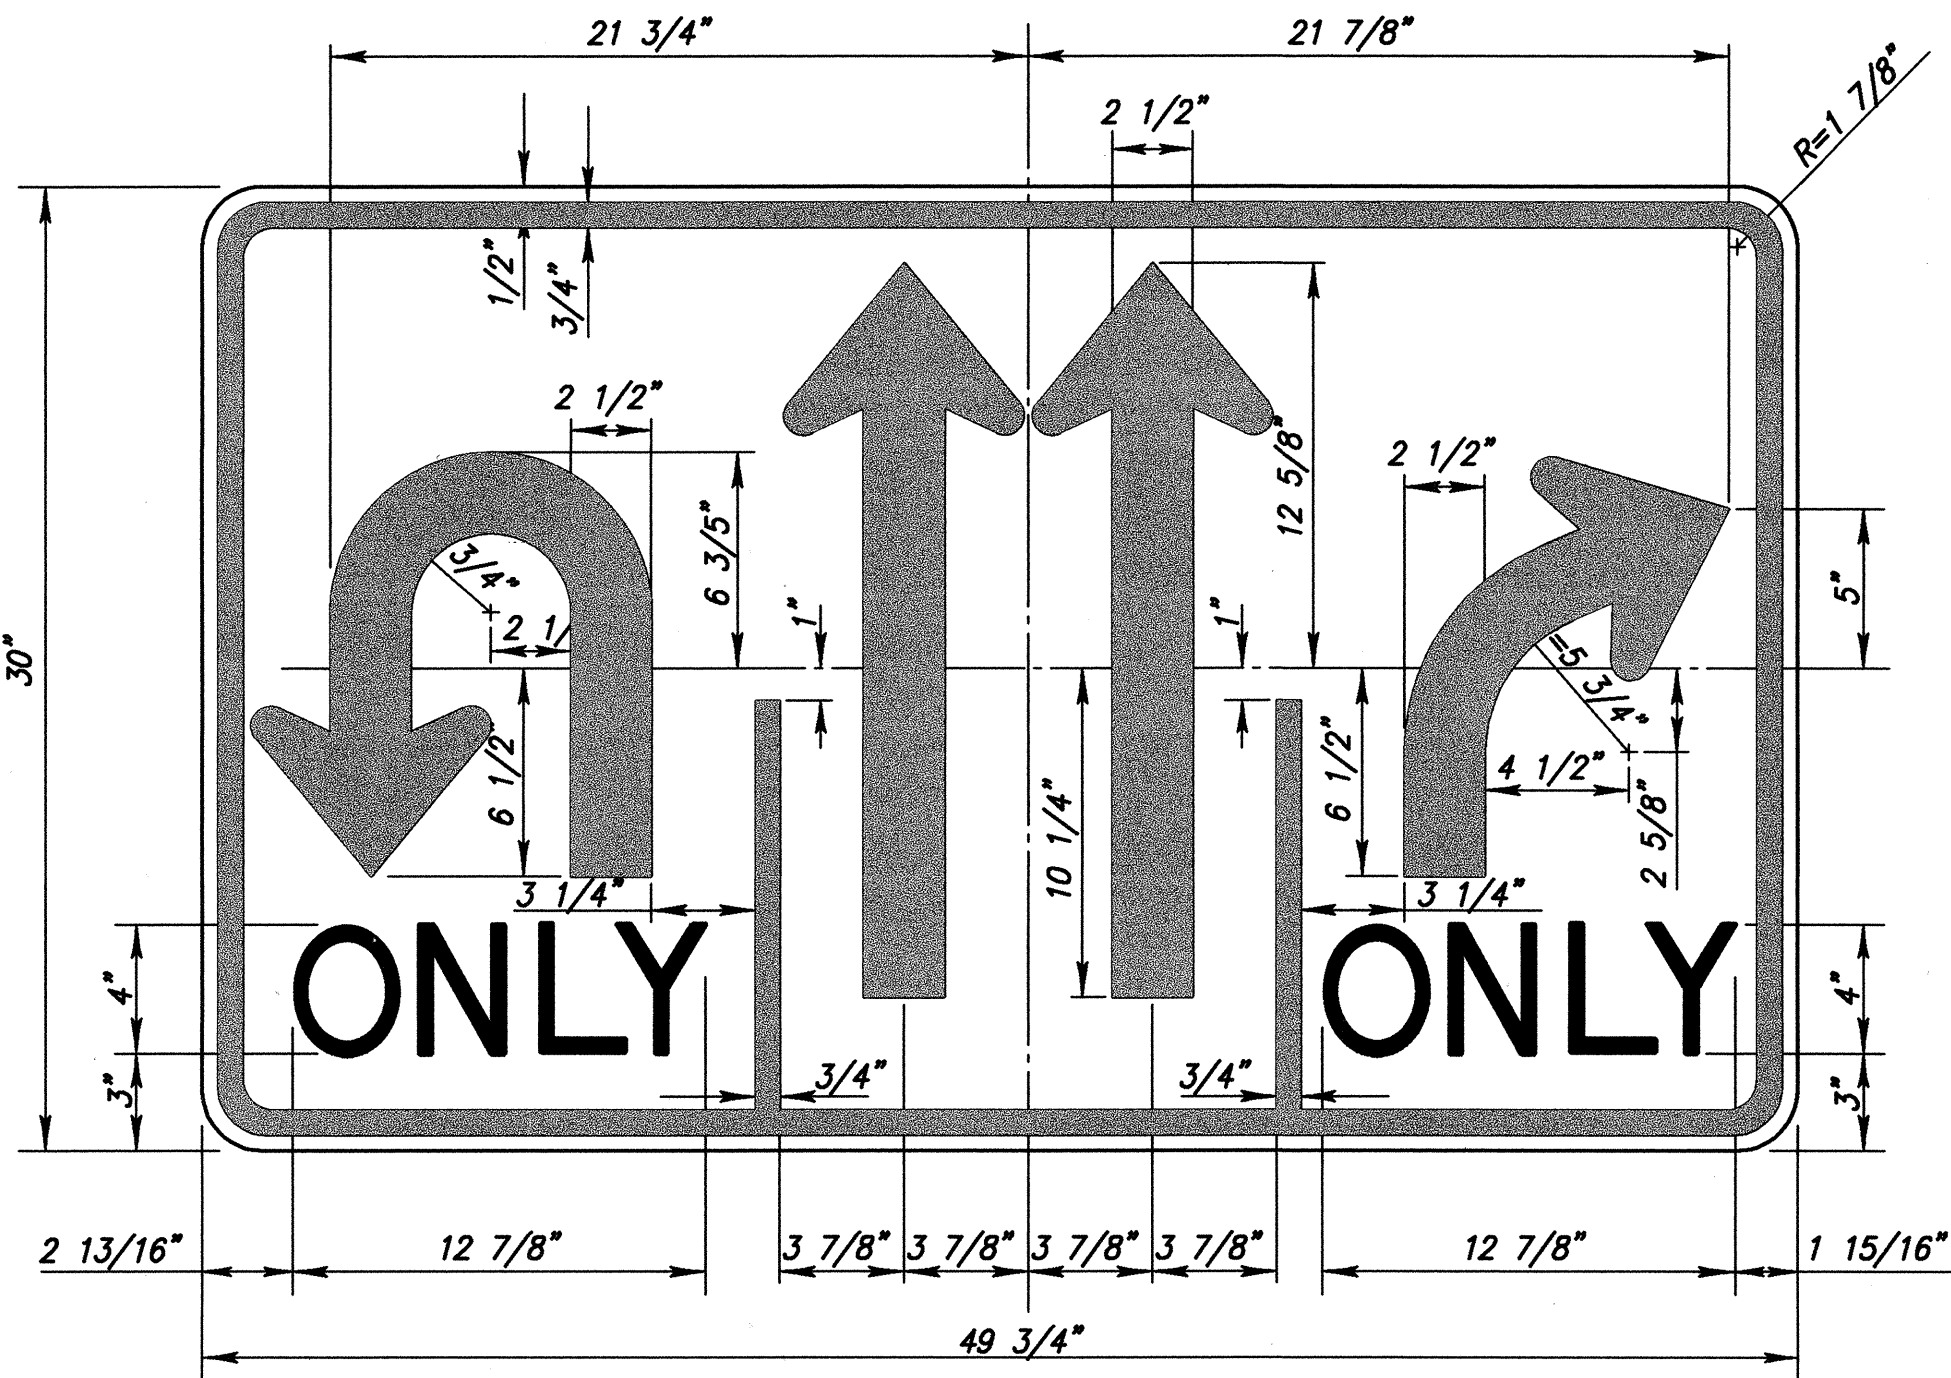

LANE-USE
CONTROL SIGN #3
Scale: Not to Scale

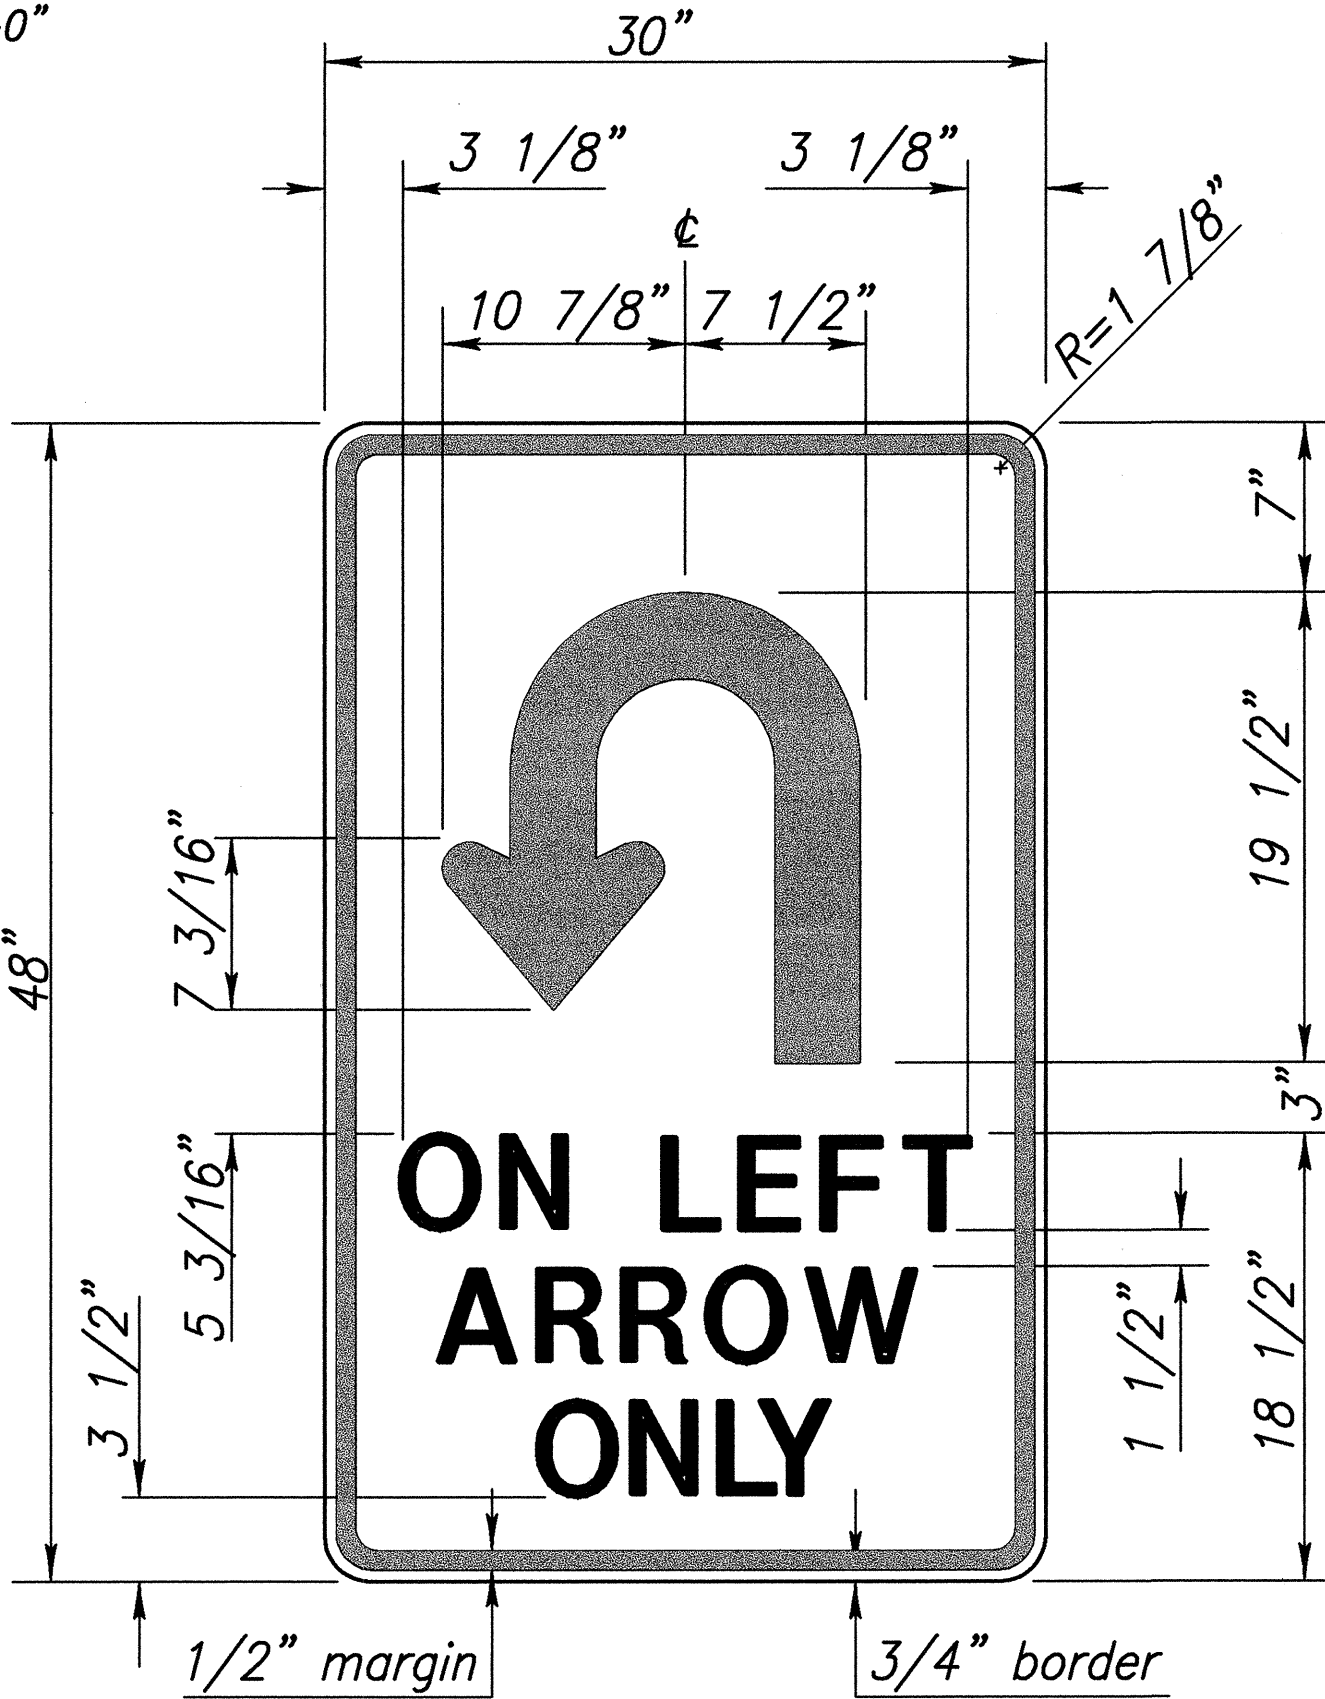


4" Series D Letters
U-TURN ON LEFT ONLY
Scale: 1 1/2"=1'-0"

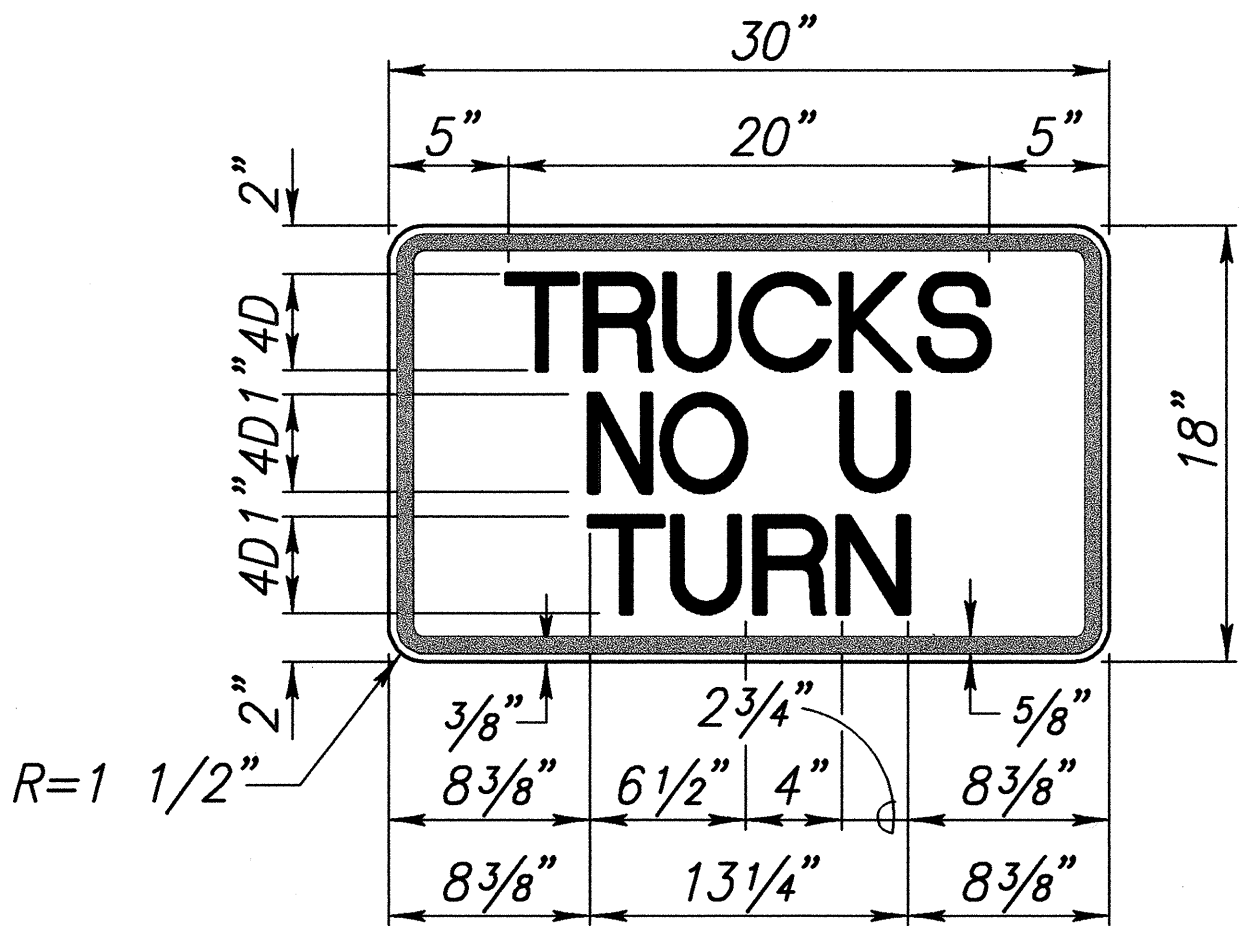

Colors:
Legend - Black (Non-Refl.)
Background - White (Refl.)

R17-1a
Scale: 1 1/2"=1'-0"

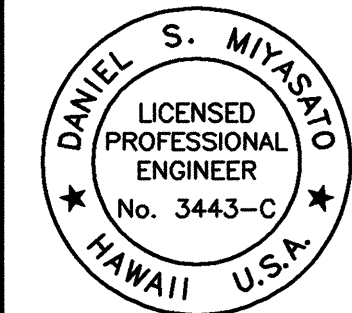

THIS WORK WAS PREPARED BY
 ME OR UNDER MY SUPERVISION

STATE OF HAWAII
DEPARTMENT OF TRANSPORTATION
HIGHWAYS DIVISION

STRIPING AND SIGNAGE DETAILS

MOKULELE HIGHWAY WIDENING
Vicinity of Cane Haul Road

To
Maui Humane Society
Federal - Aid Project No. NH-0311(5)

Scale: AS NOTED Date: JUNE 2002

SHEET No. 1 OF 1 SHEETS

ORIGINAL PLAN	DATE
SURVEY PLOTTED BY	
DRAWN BY	
TRACED BY	
DESIGNED BY	
CHECKED BY	
No.	