
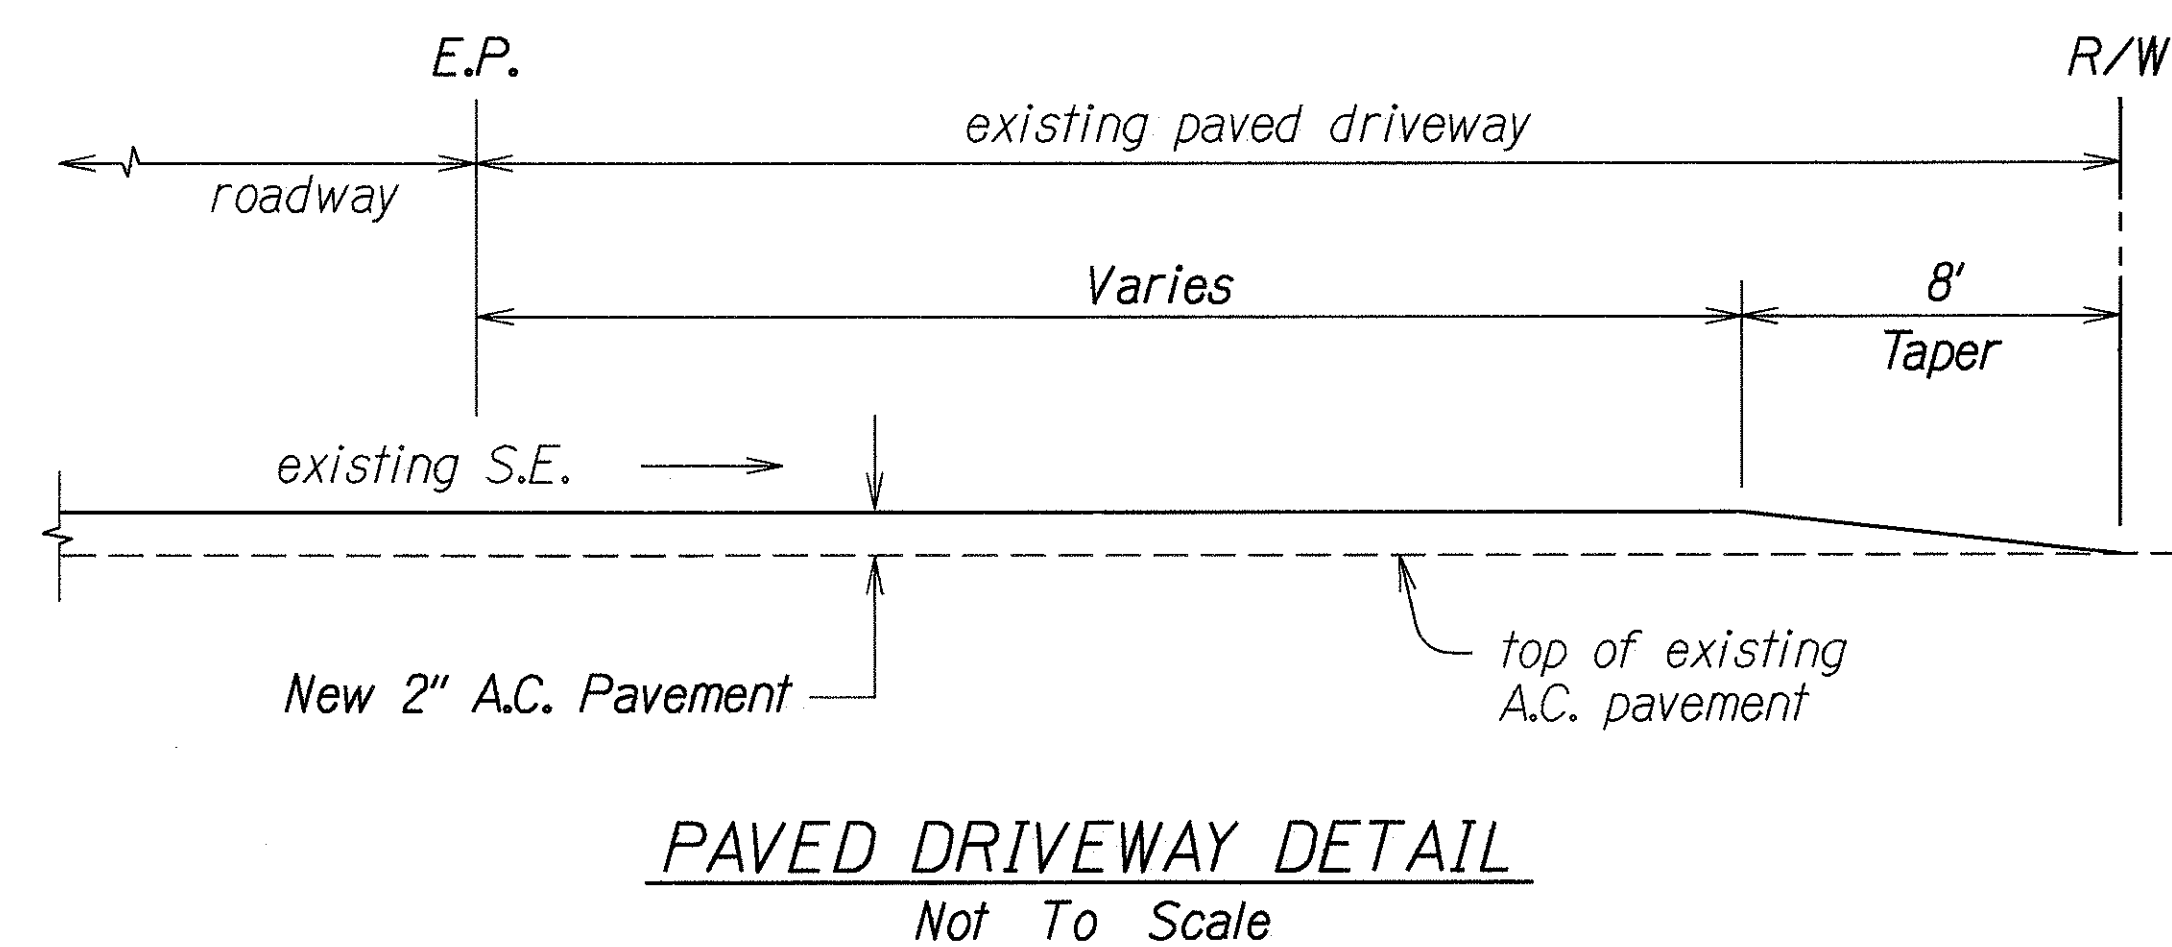
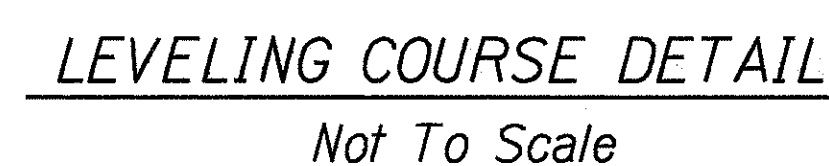
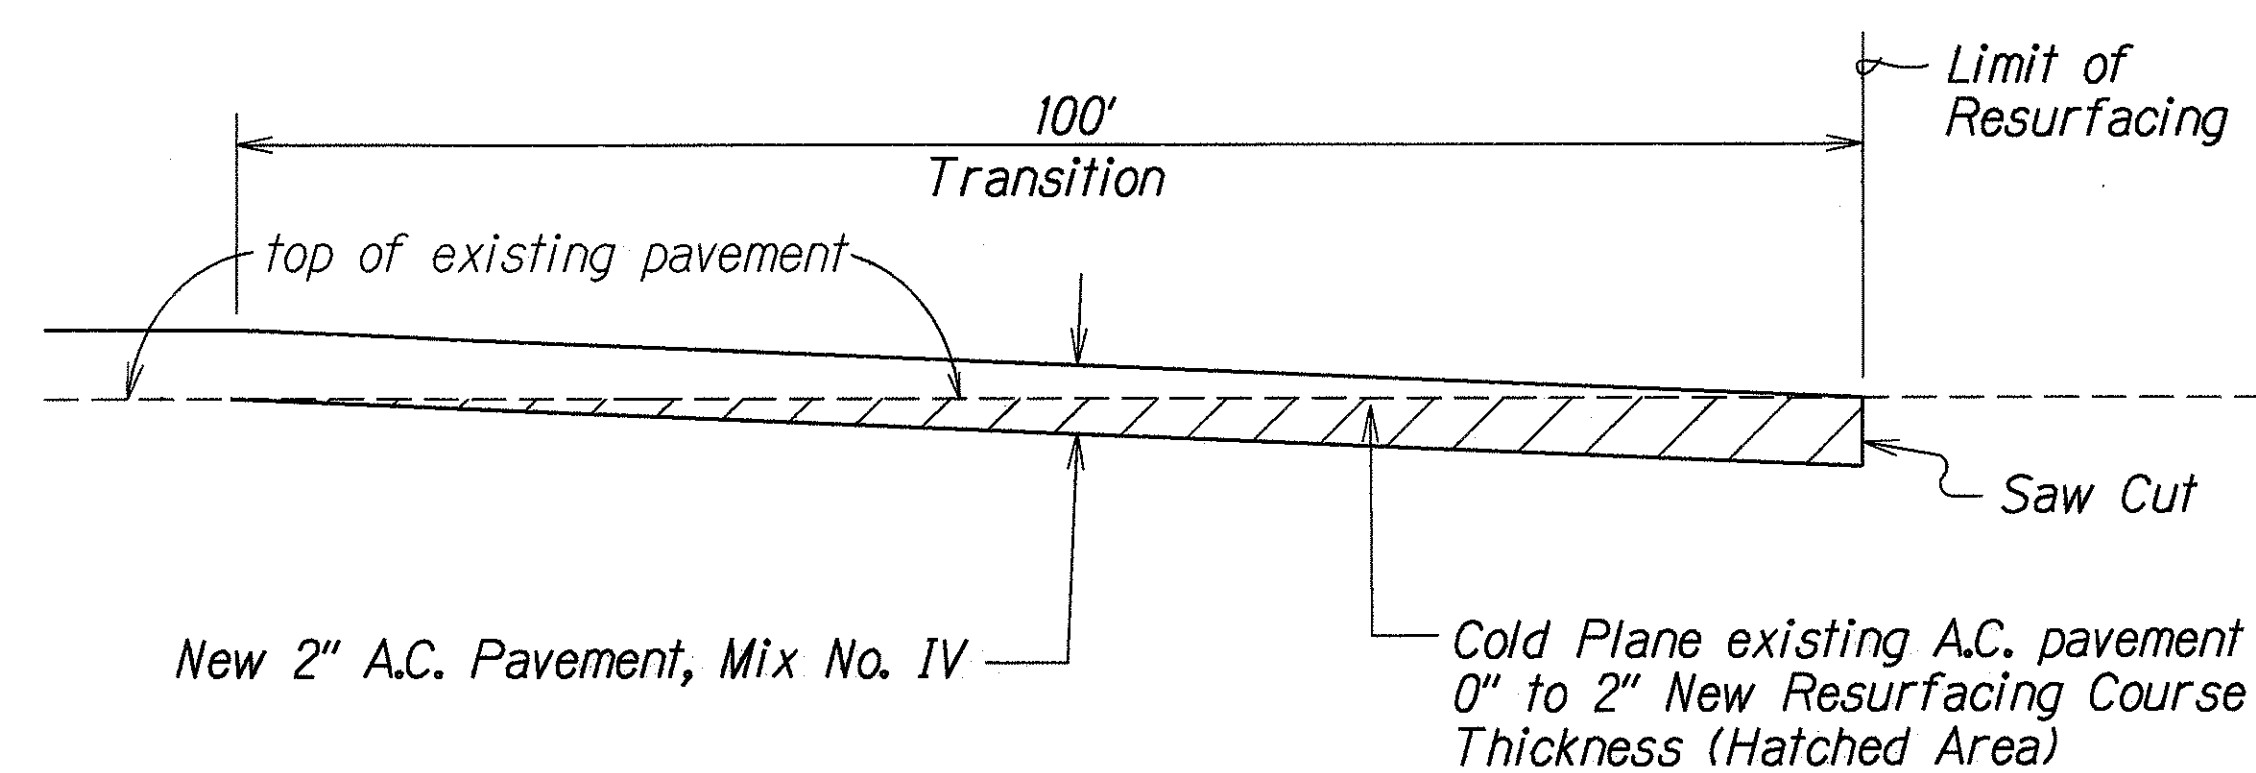
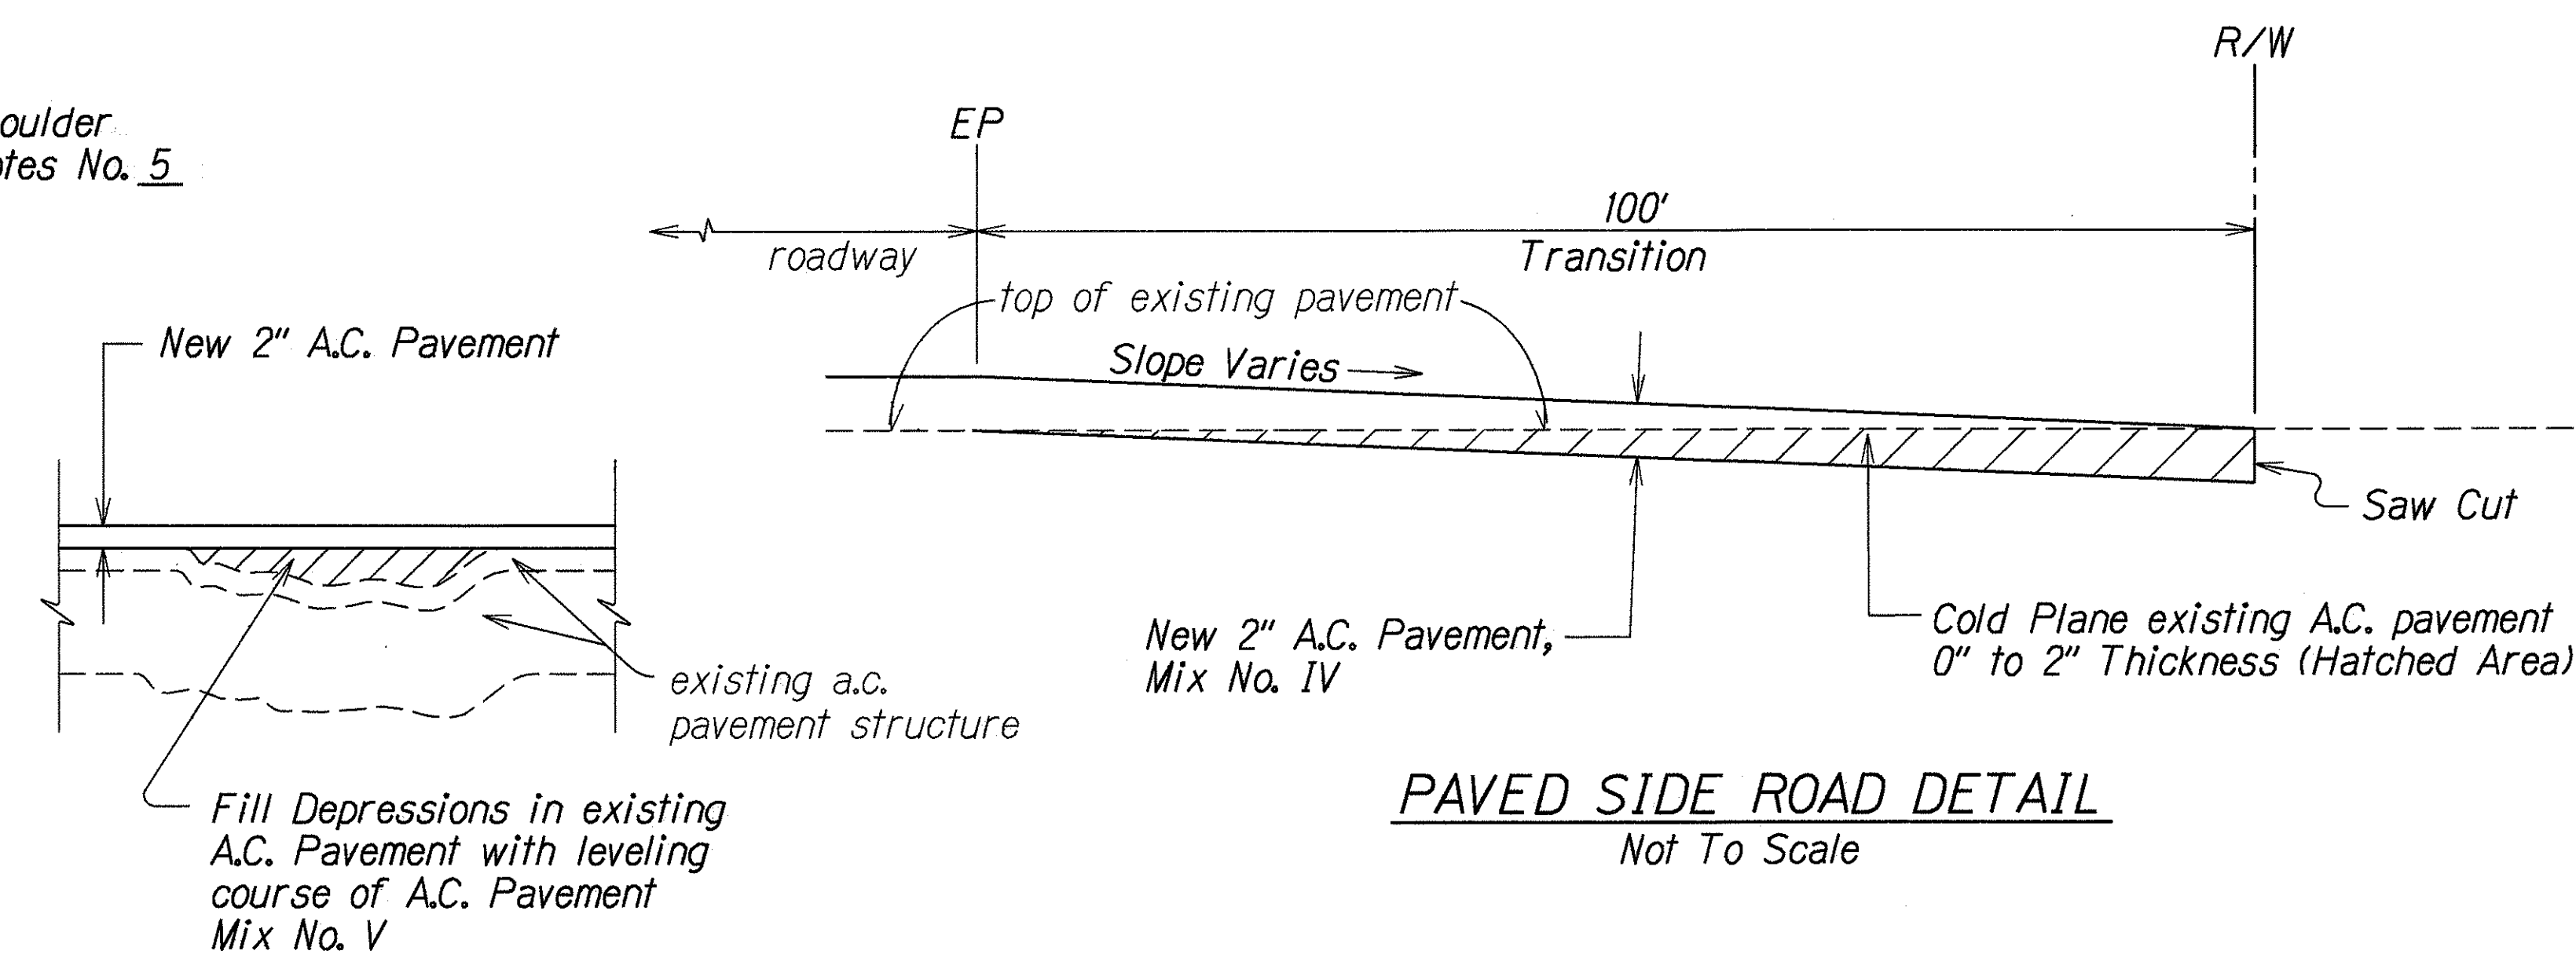
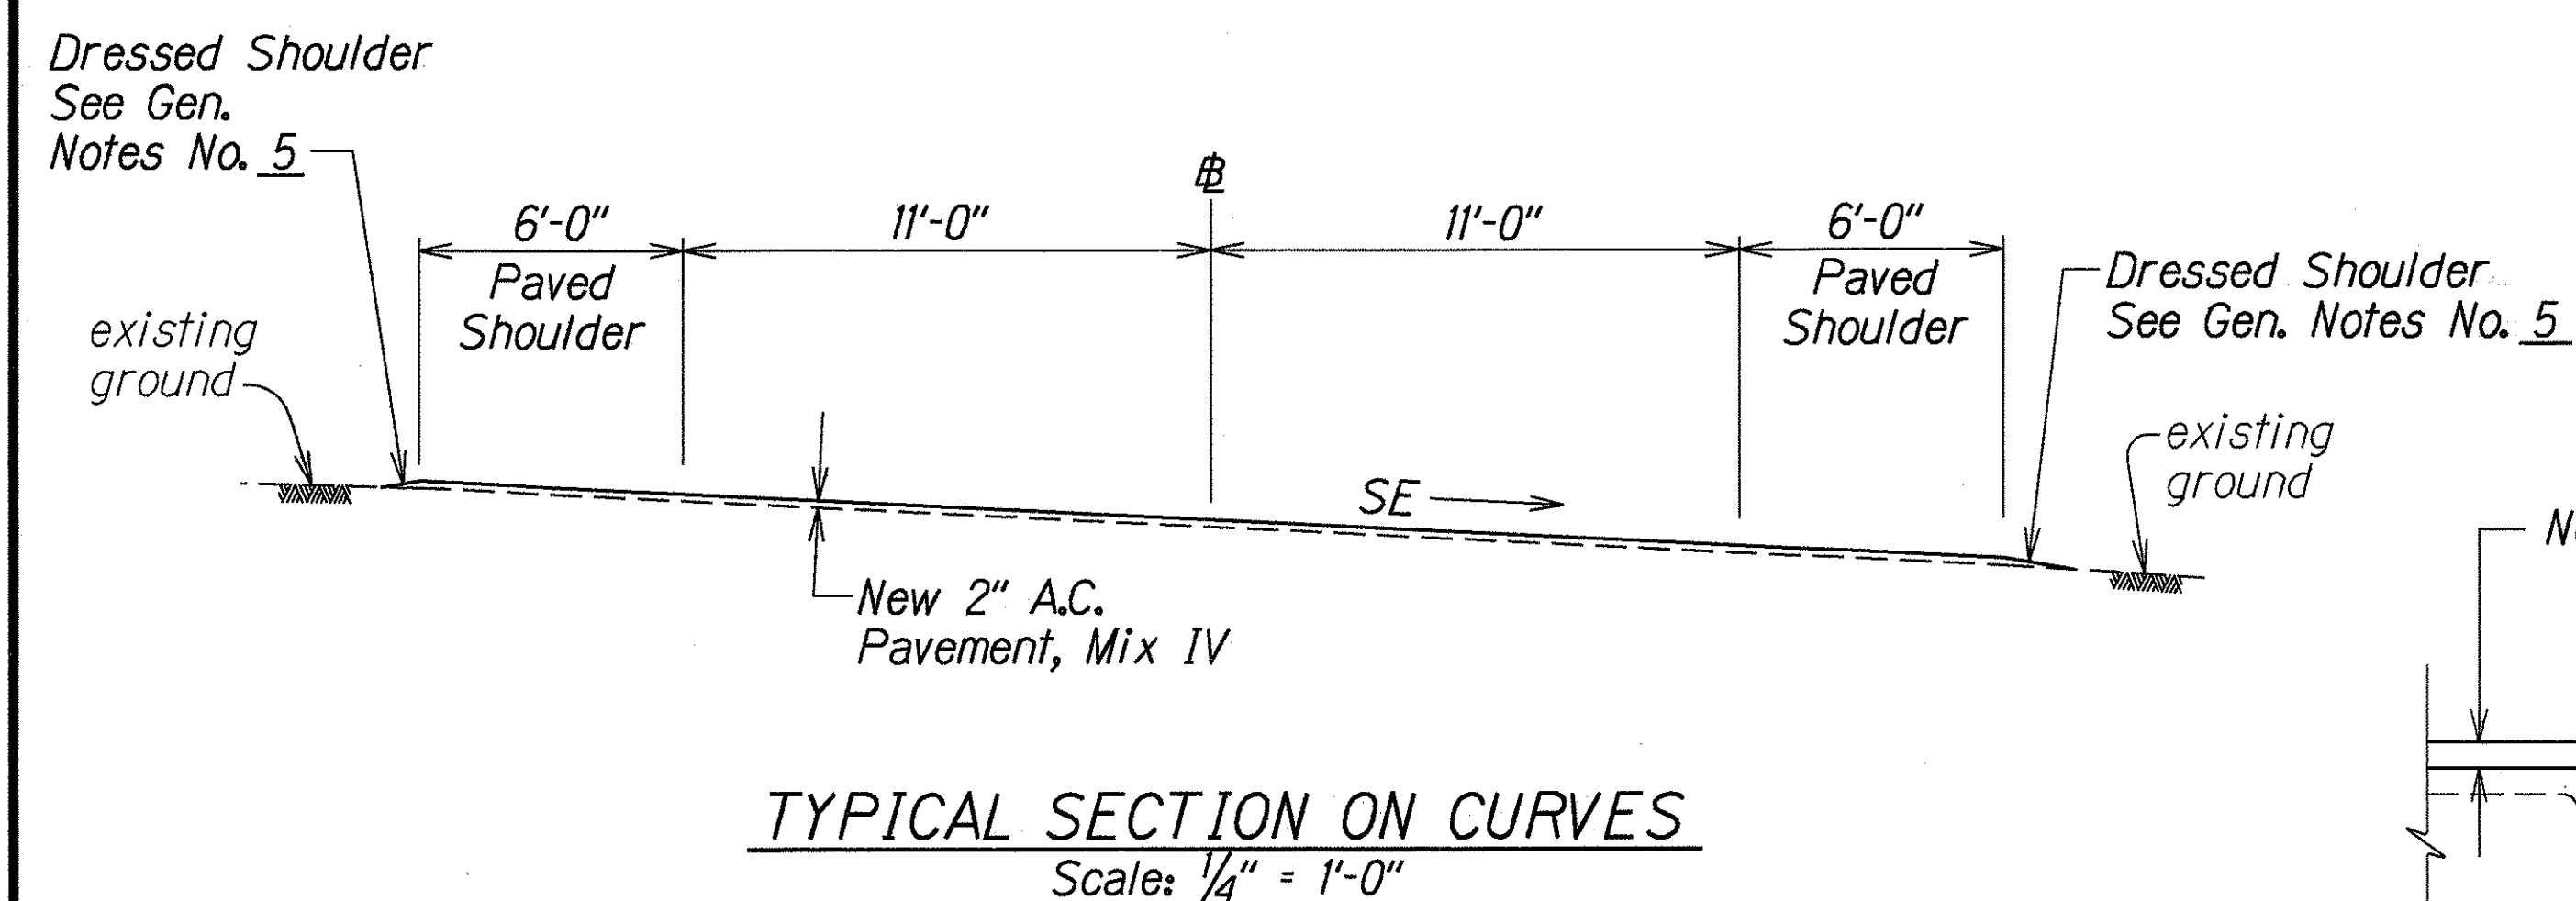
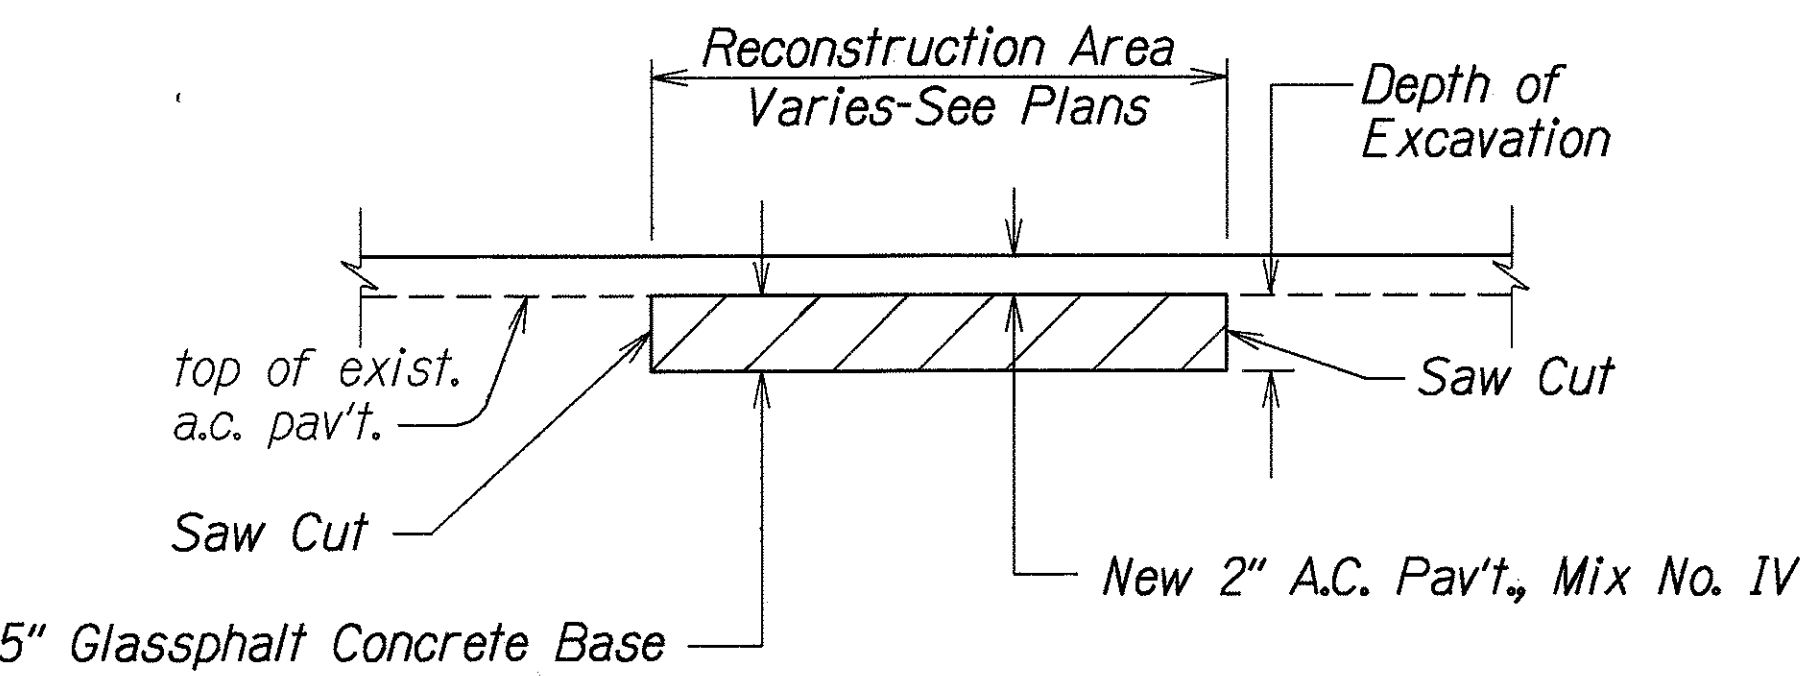


FED. ROAD DIST. NO.	STATE	PROJ. NO.	FISCAL YEAR	SHEET NO.	TOTAL SHEETS
HAWAII	HAW.	310A-01-00M	2000	4	16

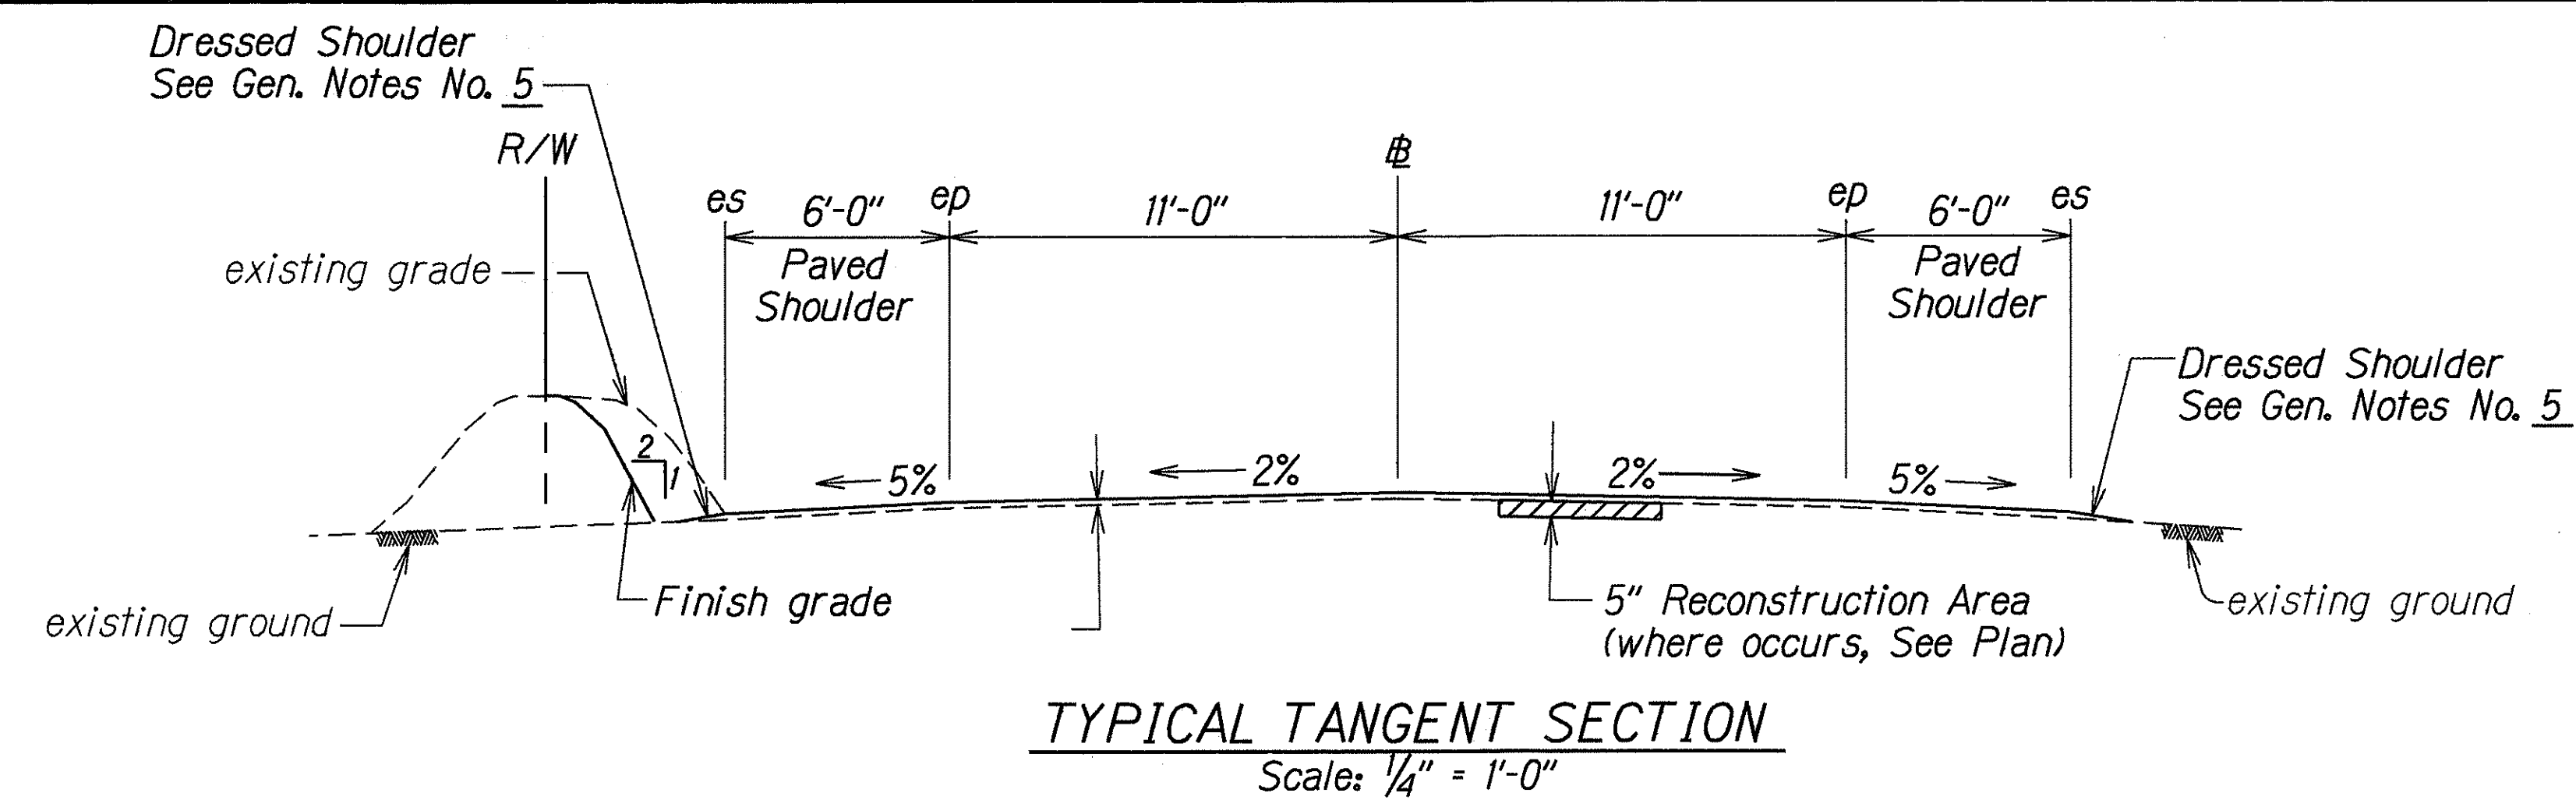

ORIGINAL PLAN	DATE	APRIL 00
SURVEY PLOTTED BY		
DRAWN BY		
DESIGNED BY		
NOTES FOR		
QUANTITIES BY		
CHECKED BY		

STATE OF HAWAII
DEPARTMENT OF TRANSPORTATION
HIGHWAYS DIVISION

TYPICAL SECTIONS & DETAILS
NORTH KIEI ROAD RESURFACING
Honoapiilani Highway to Piilani Highway
Project No. 310A-01-00M
Scale: As Shown Date: April, 2000
SHEET No. 1 OF 1 SHEETS