




FED. ROAD DIST. NO.	STATE	FEDERAL - AID PROJ. NO.	FISCAL YEAR	SHEET NO.	TOTAL SHEETS
HAWAII	HAW.	NH-A311(4)	2006	95	180

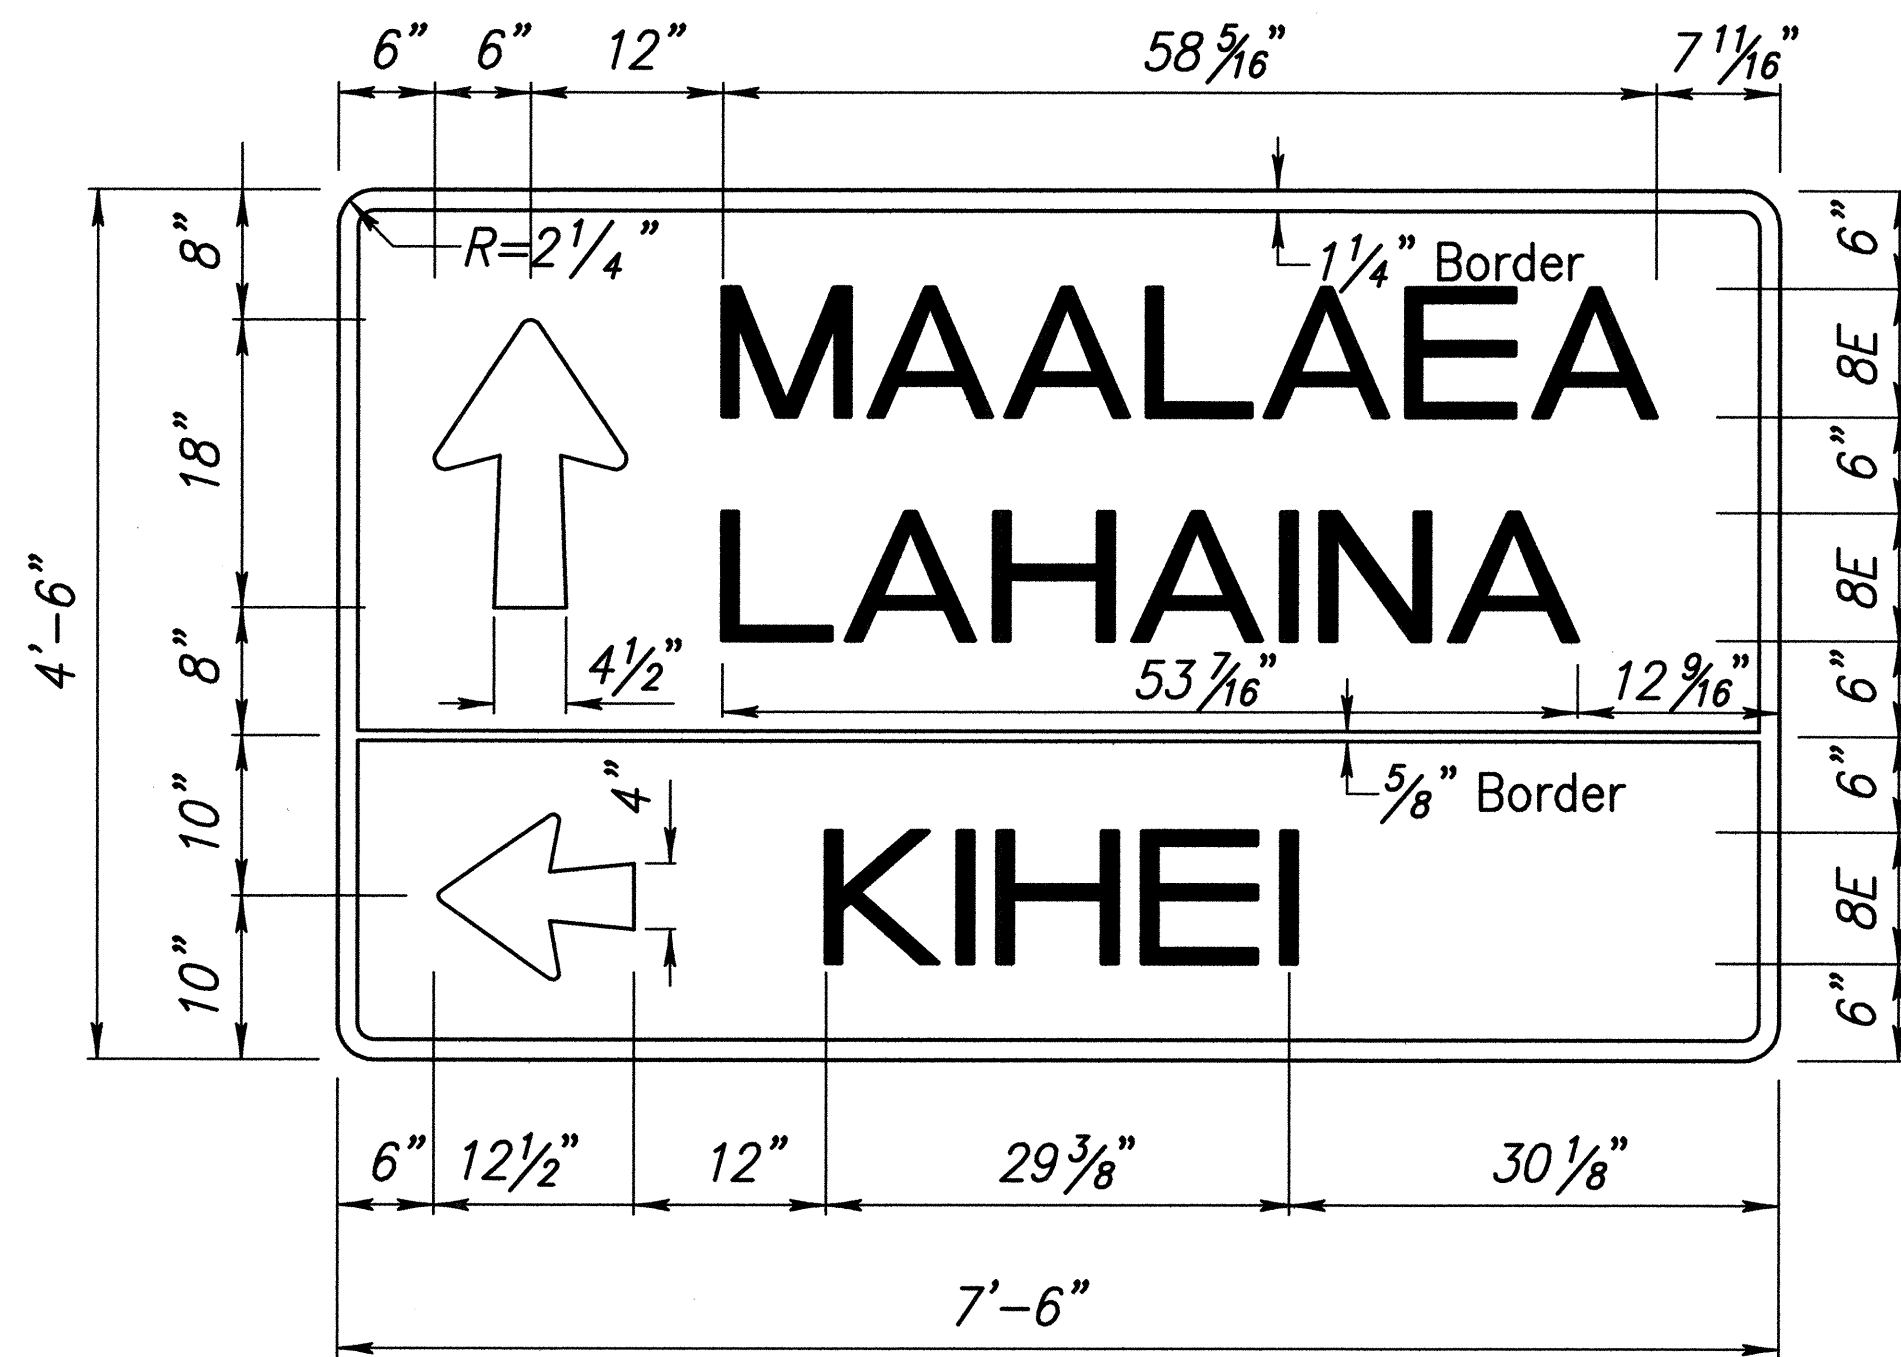


DESTINATION SIGN #5
Scale: 1"=1'-0"

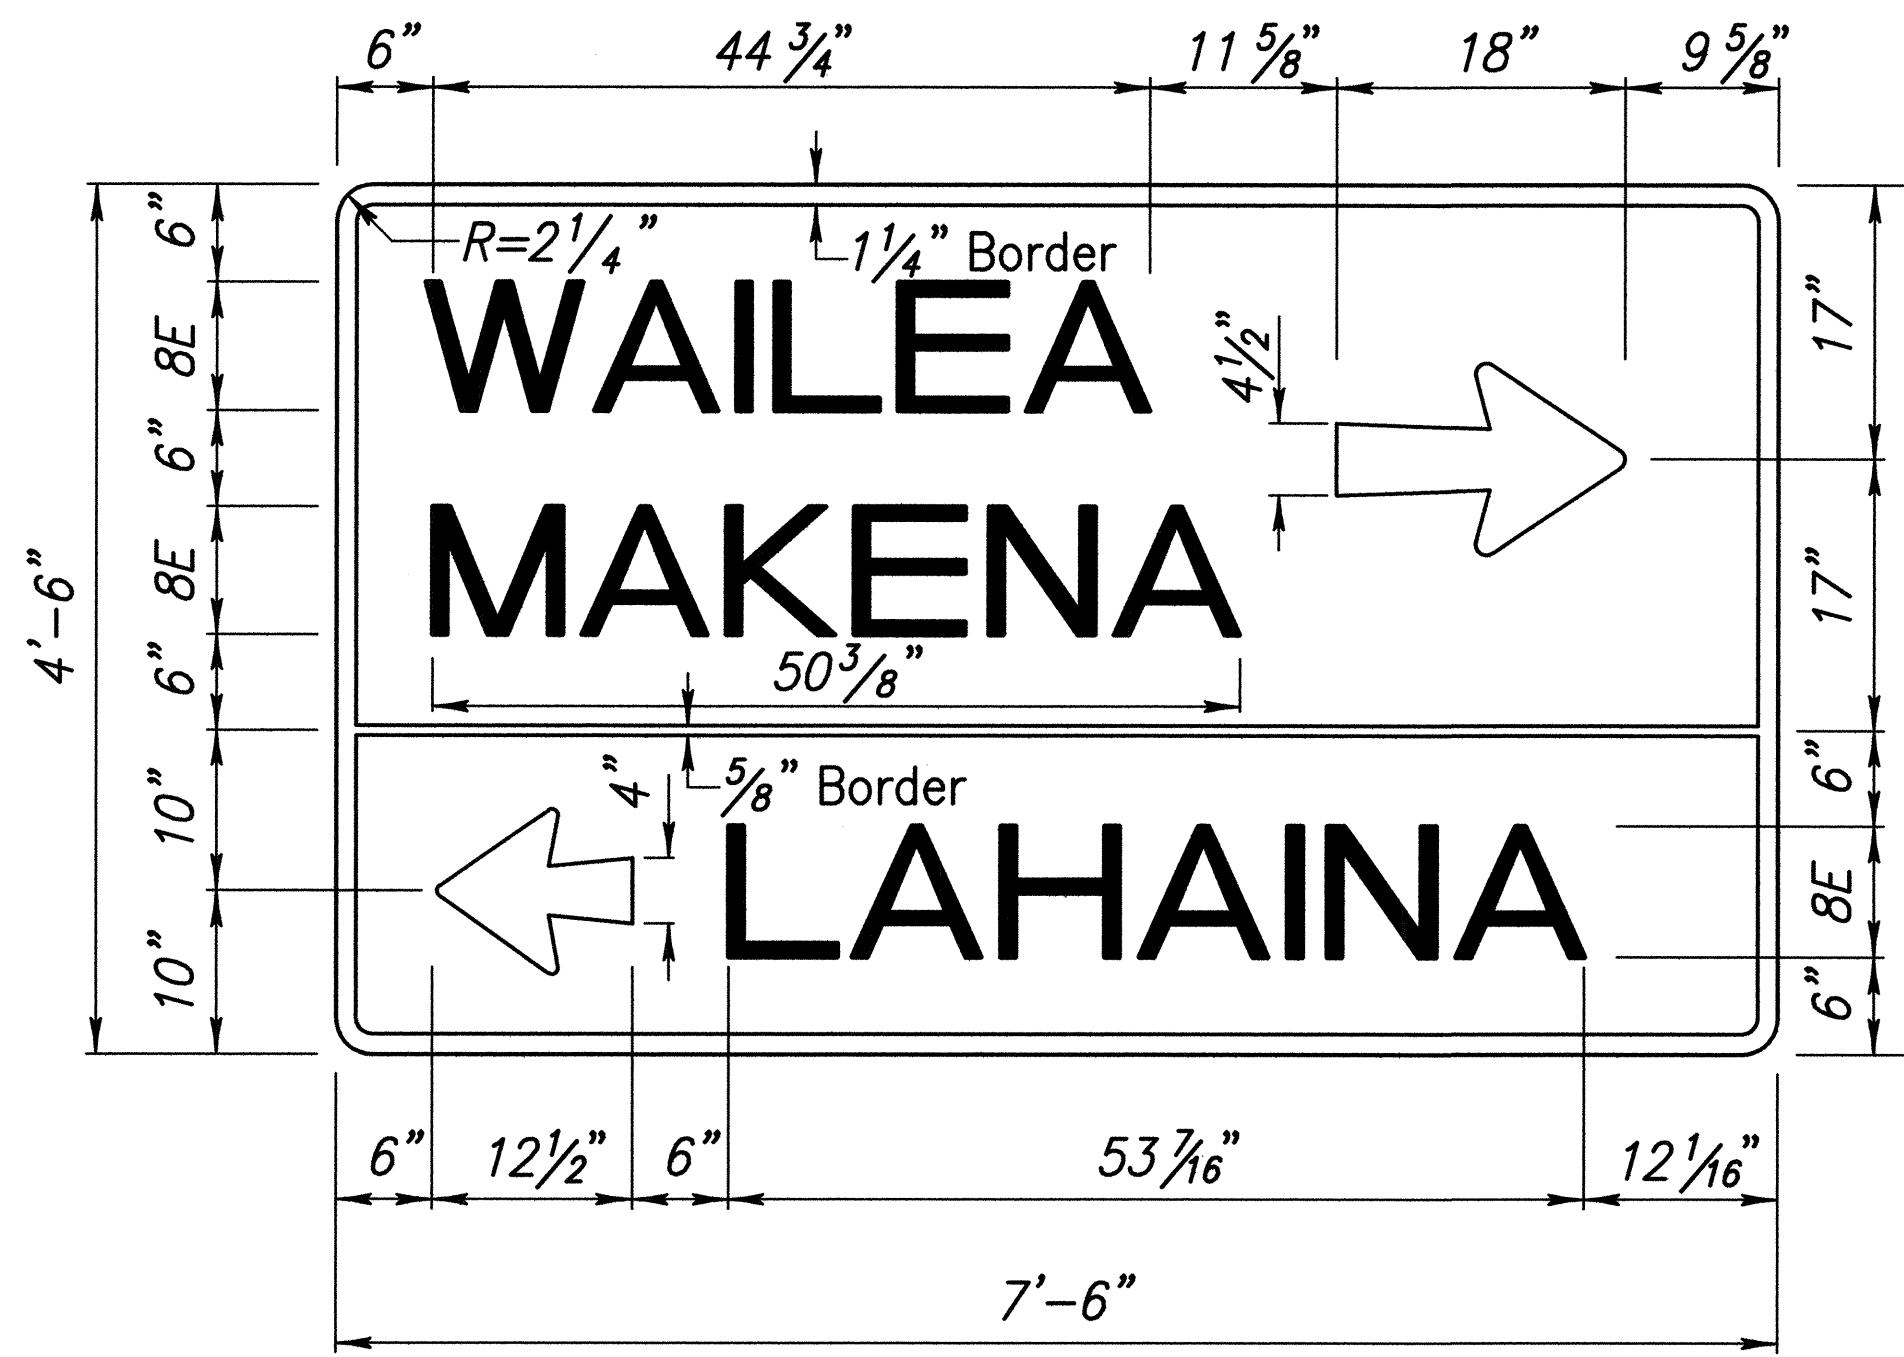


DESTINATION SIGN #6
Scale: 1"=1'-0"

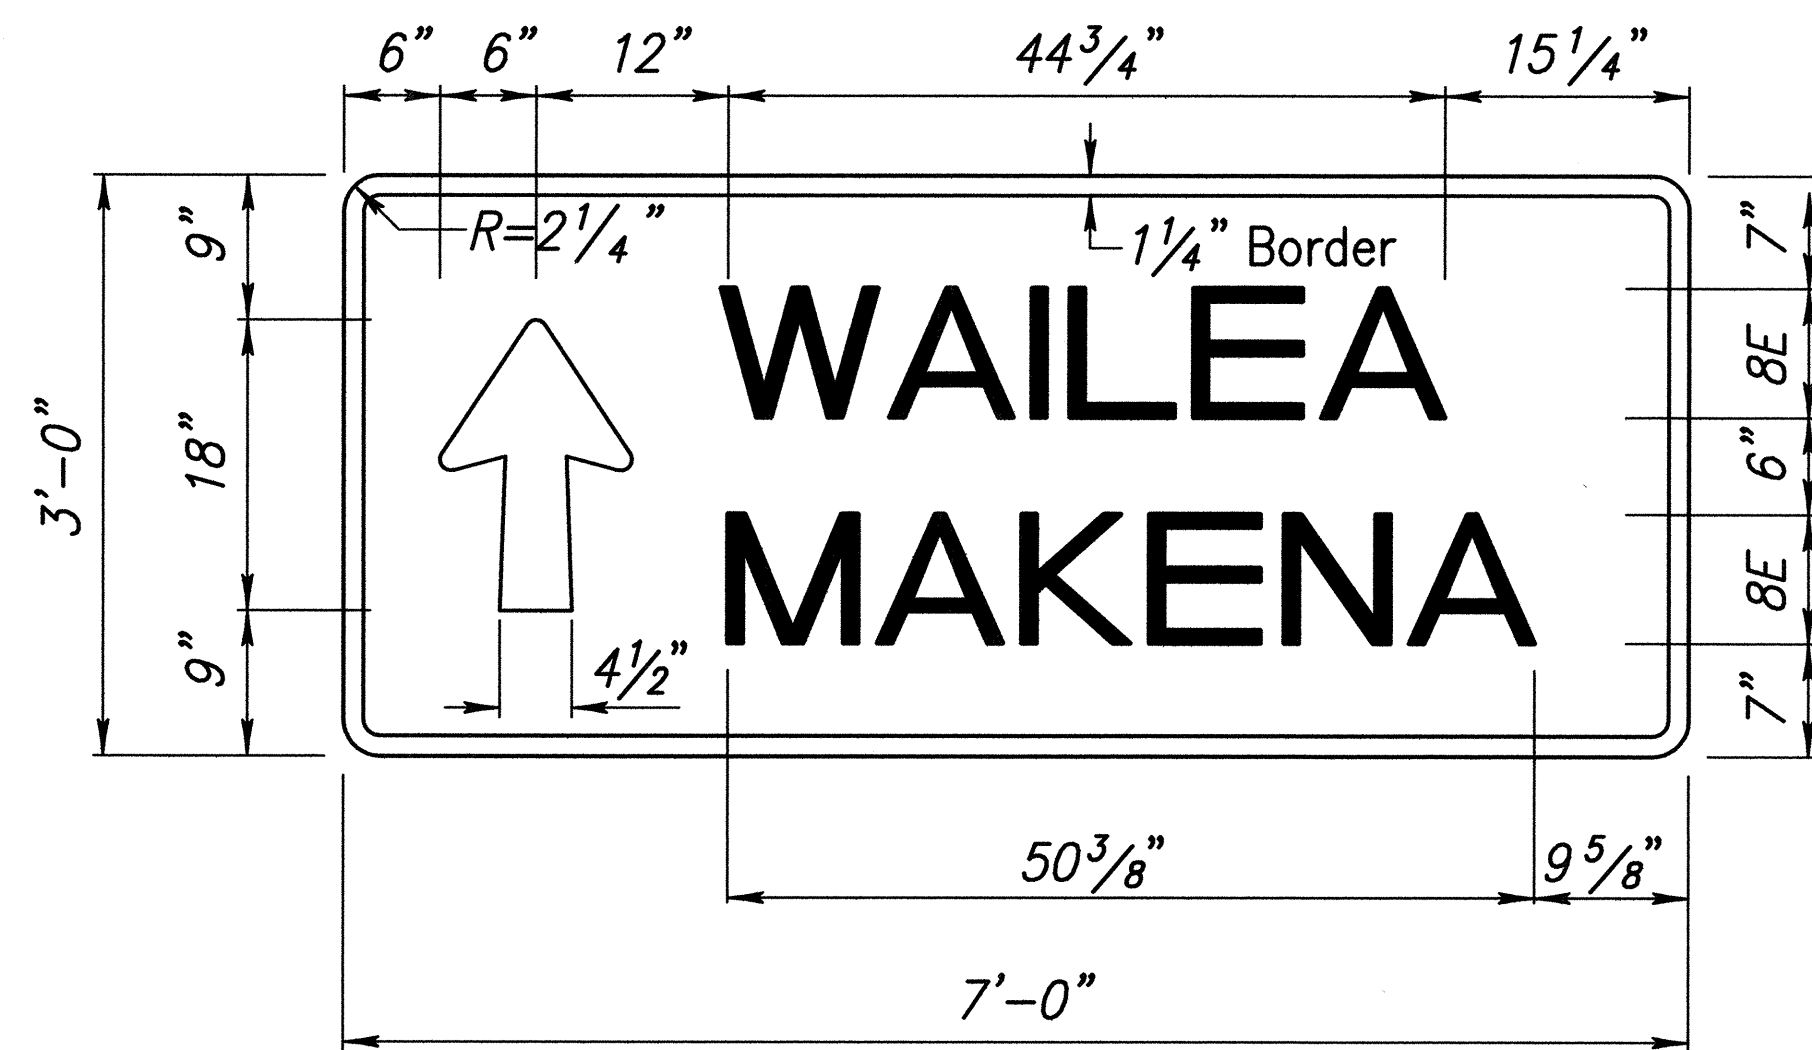


DESTINATION SIGN #7
Scale: 1"=1'-0"

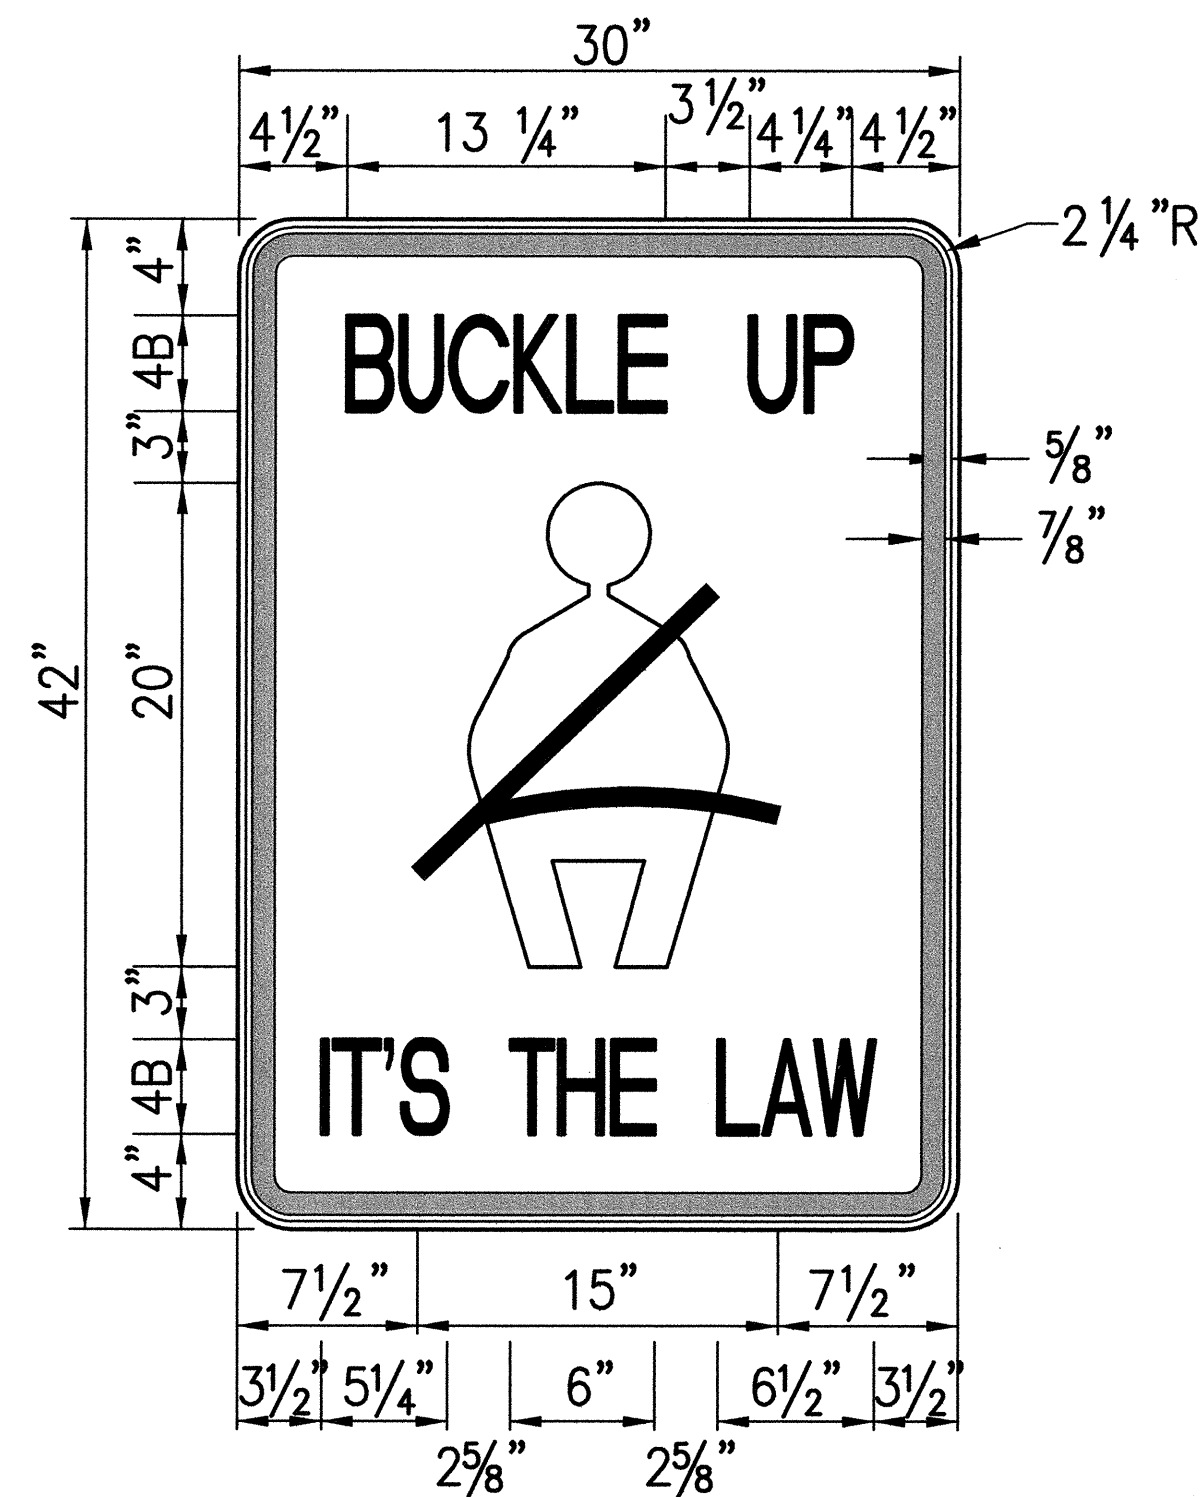


SIGN R16-1d
Scale: 1 1/2"=1'-0"

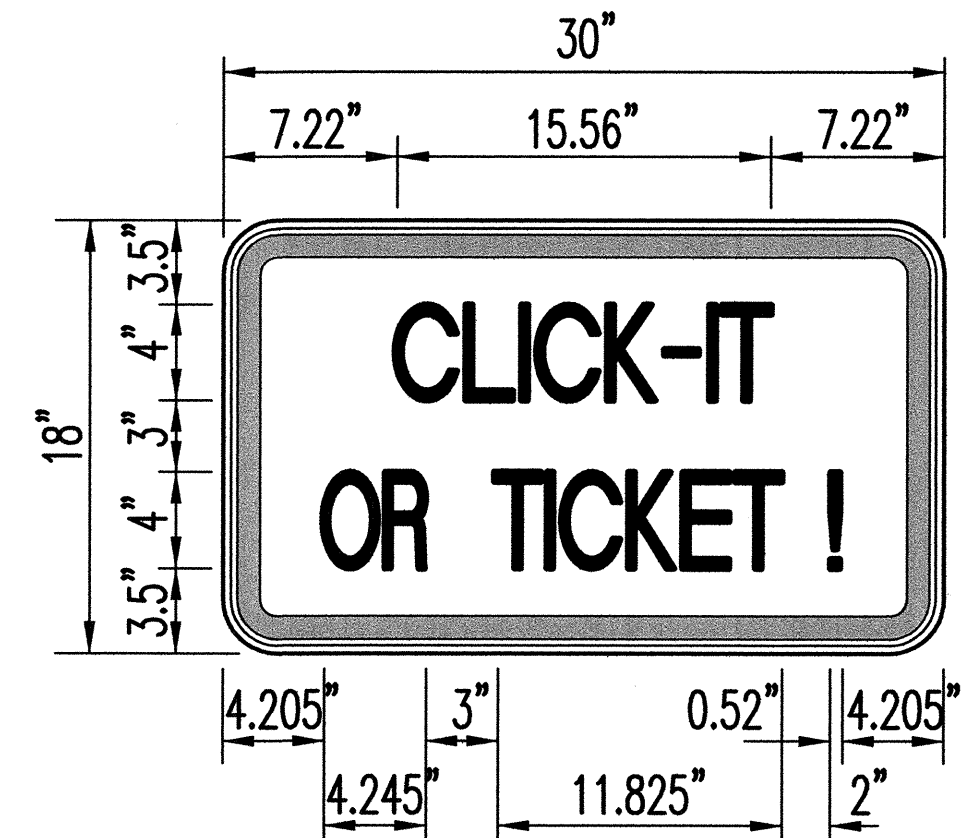


2.250" Radius, 0.875" Border, 0.625" Indent,
Black on Yellow;
"CLICK-IT" B 115% Spacing; "OR" B;
"TICKET !" B 115% Spacing;

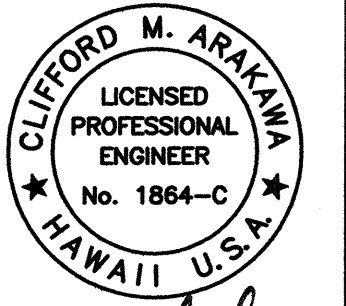 THIS WORK WAS PREPARED BY ME OR UNDER MY SUPERVISION 04/30/06 EXPIRATION DATE OF THE LICENSE	STATE OF HAWAII DEPARTMENT OF TRANSPORTATION HIGHWAYS DIVISION STRIPING & SIGNAGE DETAILS MOKULELE HIGHWAY WIDENING Vicinity of Kealia Pond Driveway To Piilani Highway Federal - Aid Project No. NH-A311(4) Scale: No Scale Date: July 2005 SHEET No. 2 OF 4 SHEETS
---	---


FED. ROAD DIST. NO.	STATE	FEDERAL - AID PROJ. NO.	FISCAL YEAR	SHEET NO.	TOTAL SHEETS
HAWAII	HAW.	NH-A311(4)	2006	96	180

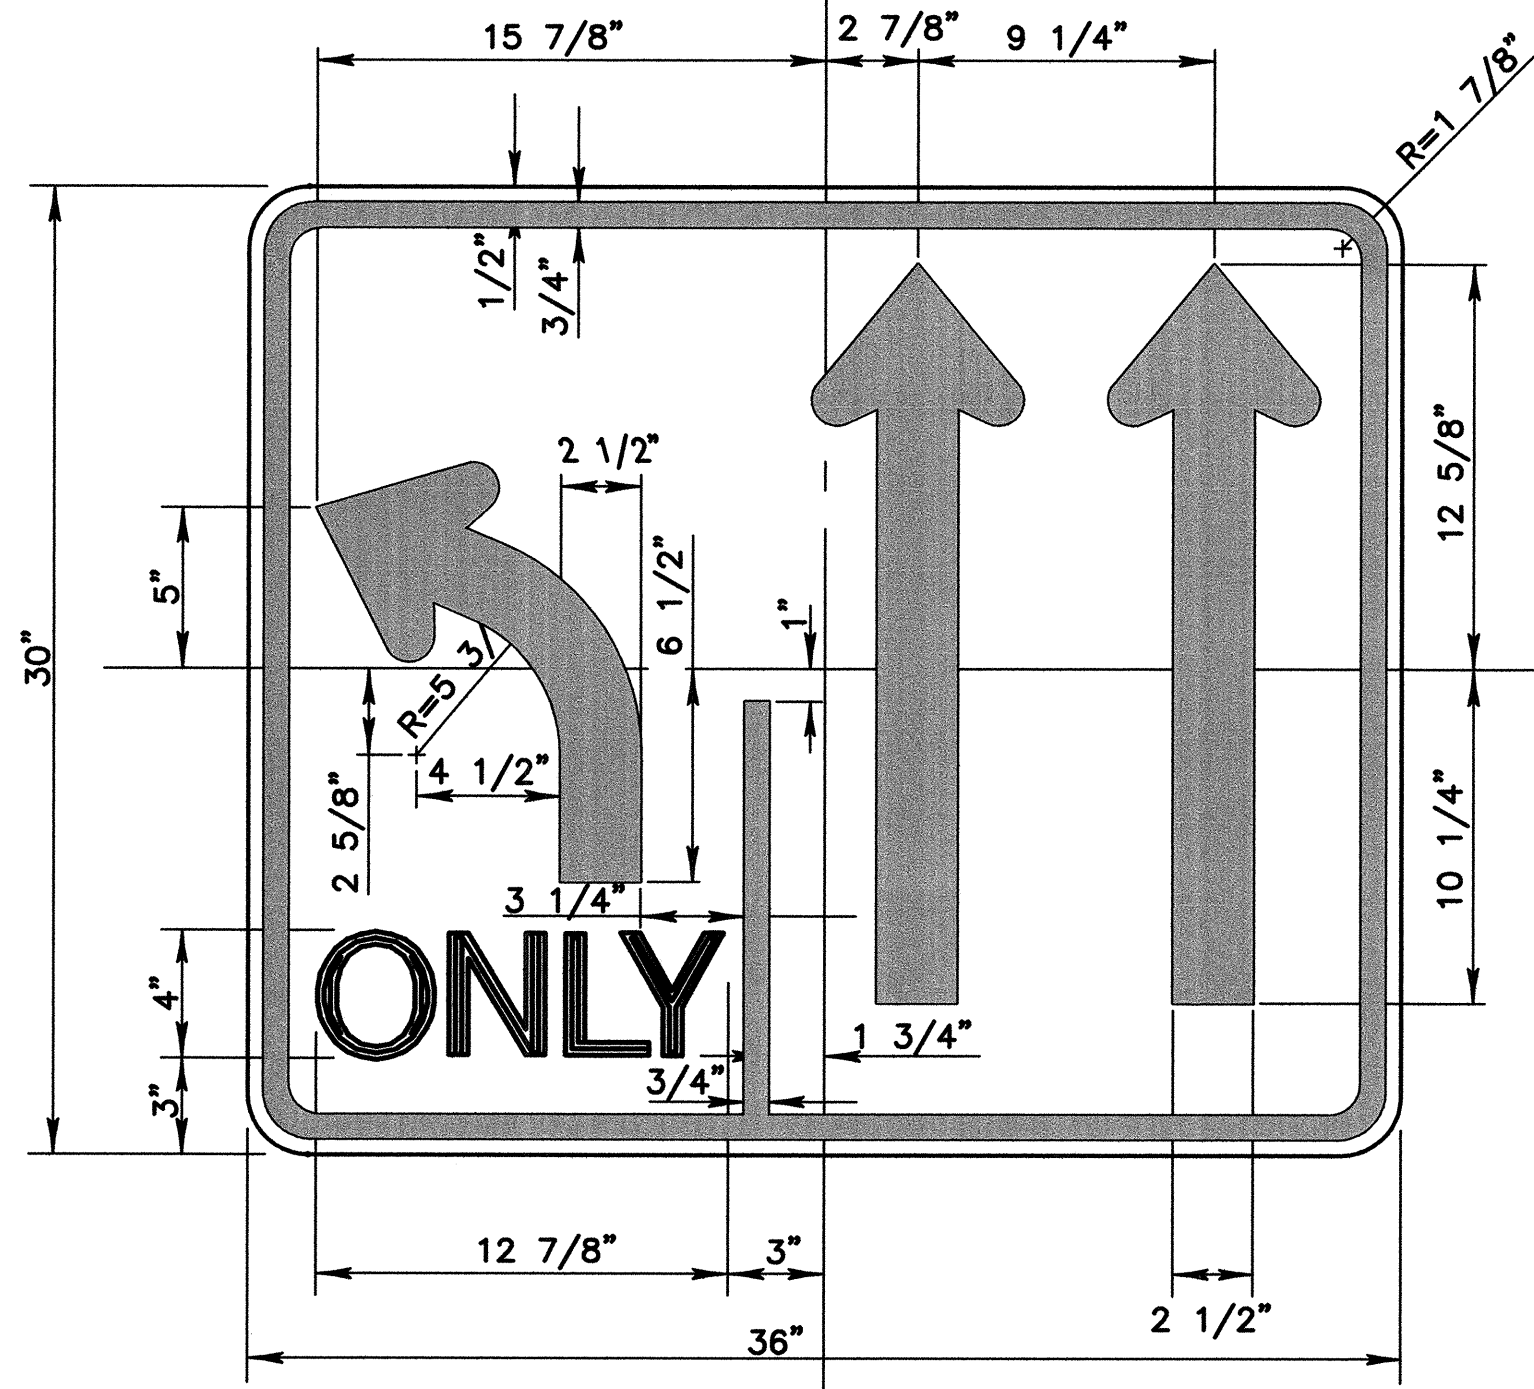


LANE-USE CONTROL SIGN #1
Scale: 1"=6"

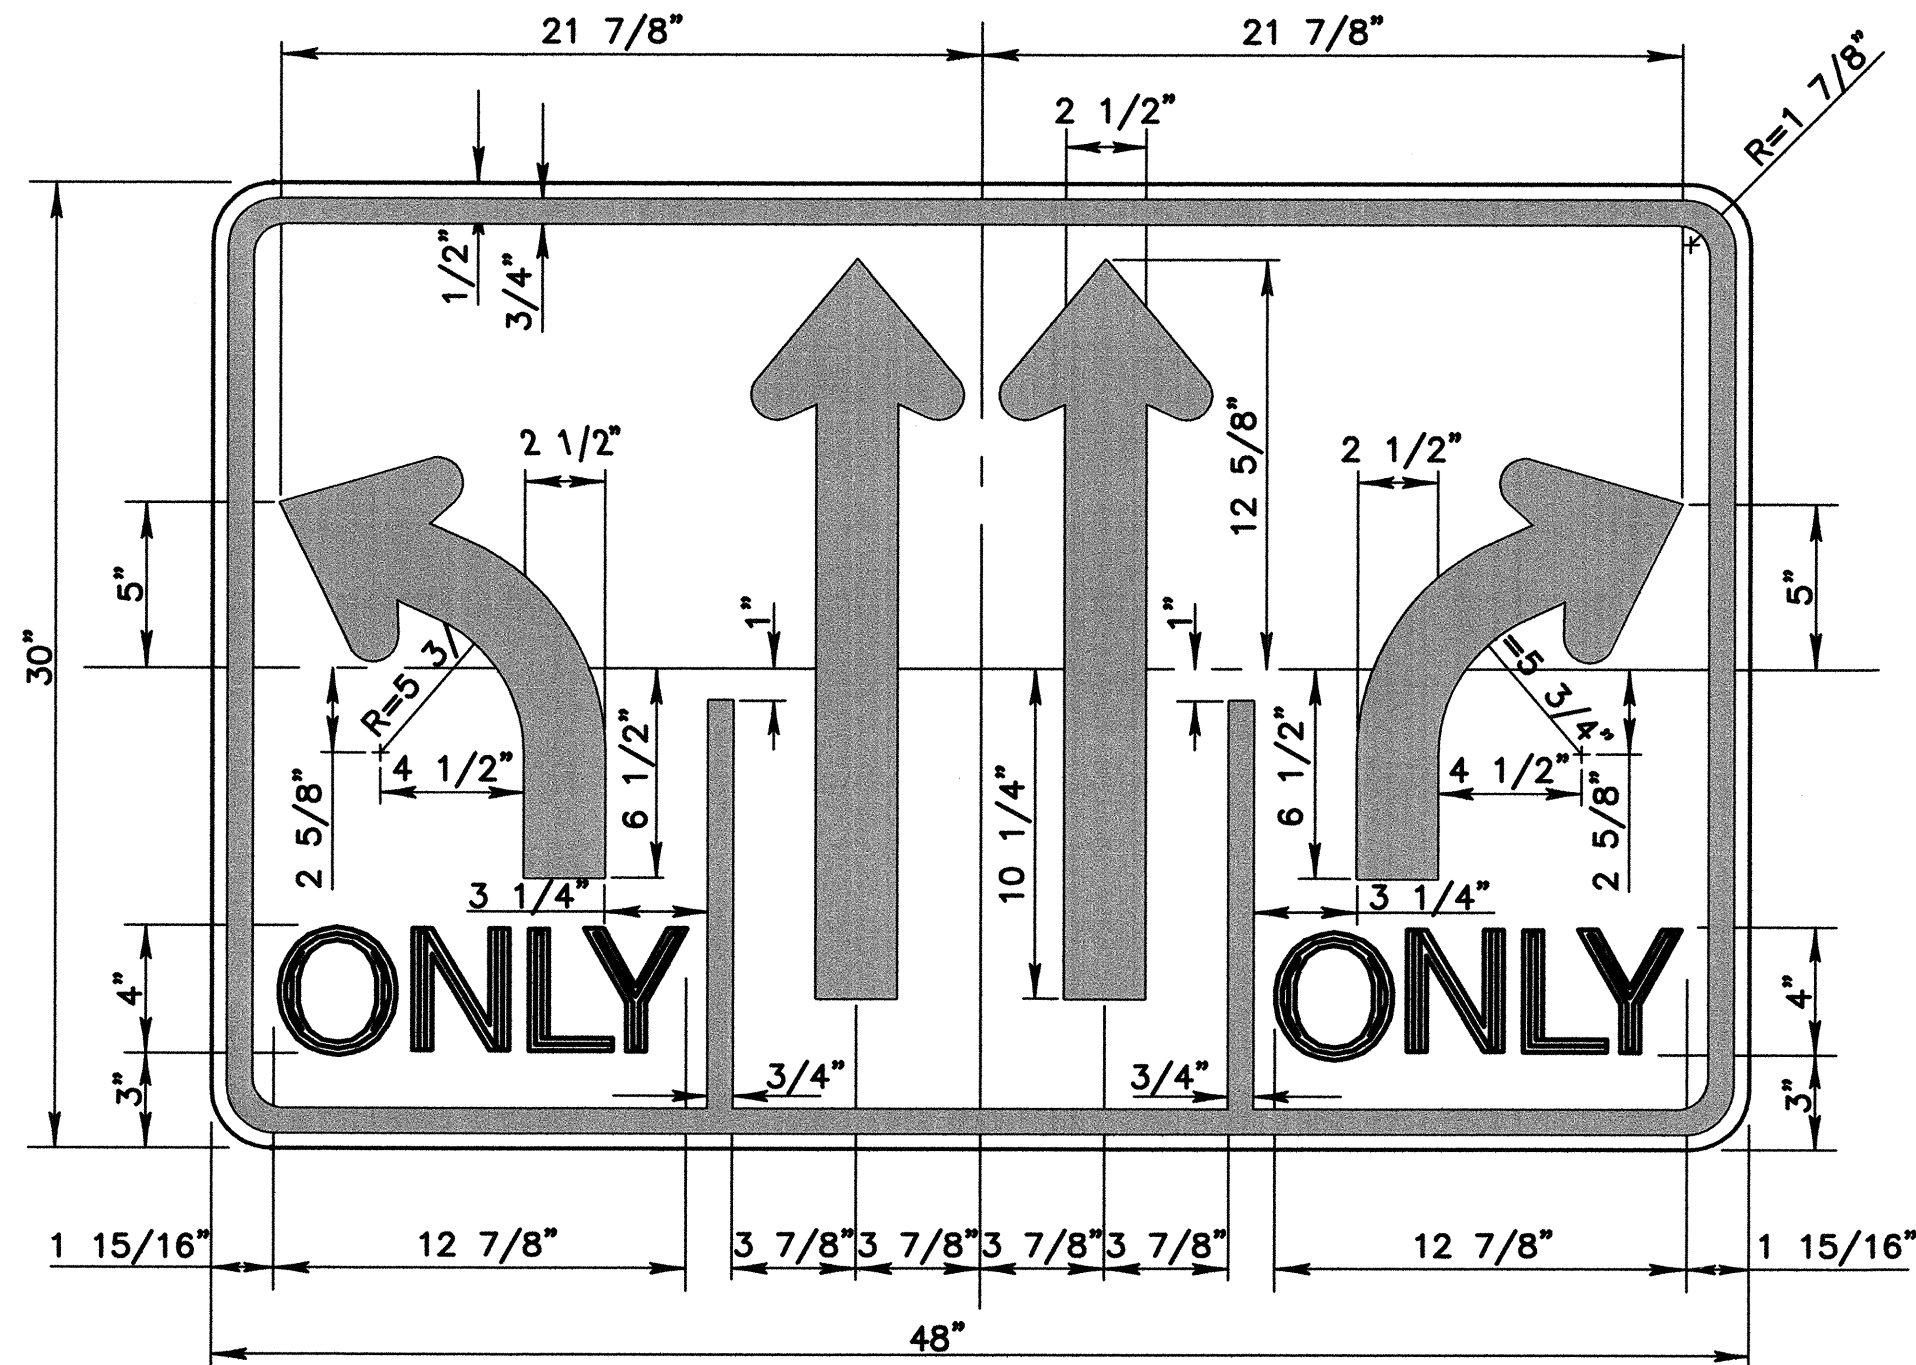


LANE-USE CONTROL SIGN #2
Scale: 1"=6"

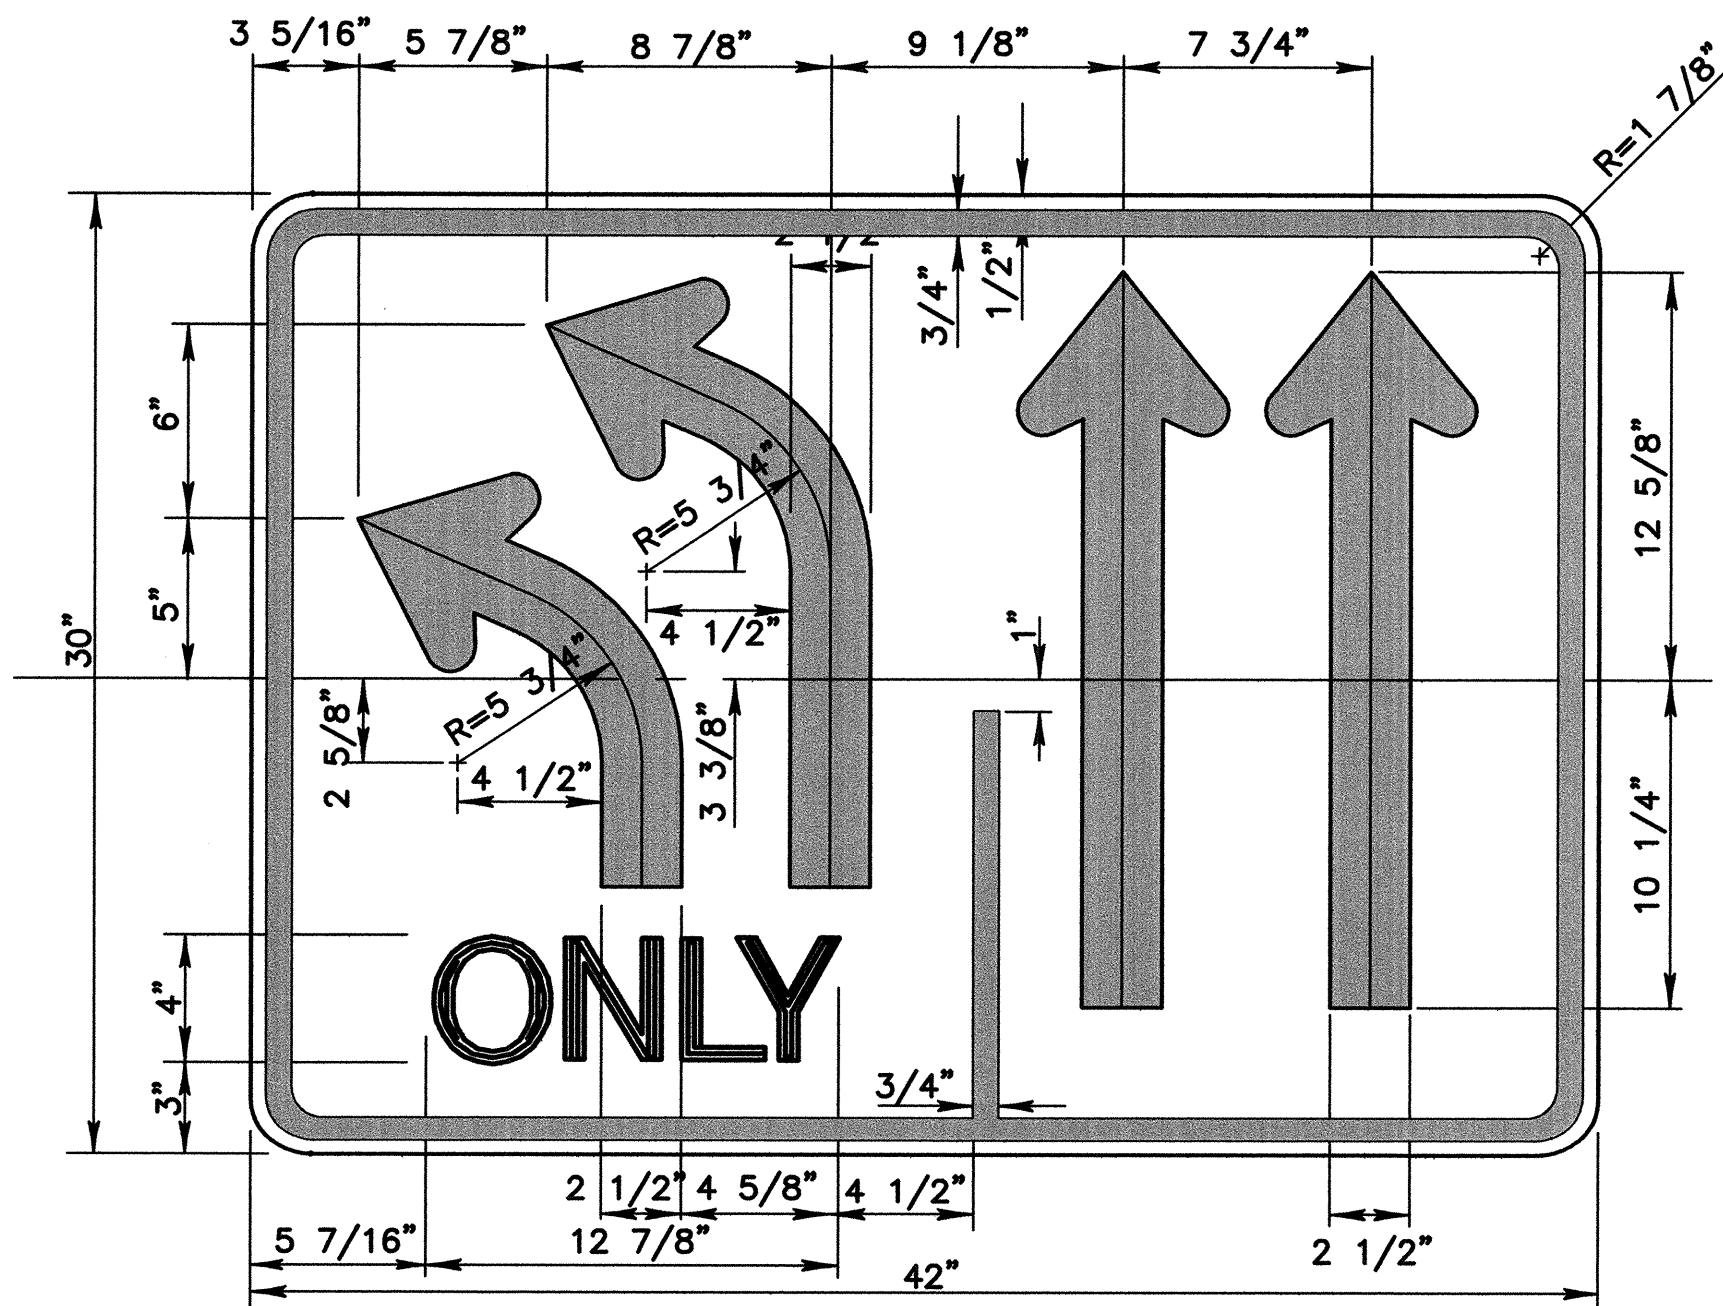

LANE-USE CONTROL SIGN #3
Scale: 1"=6"

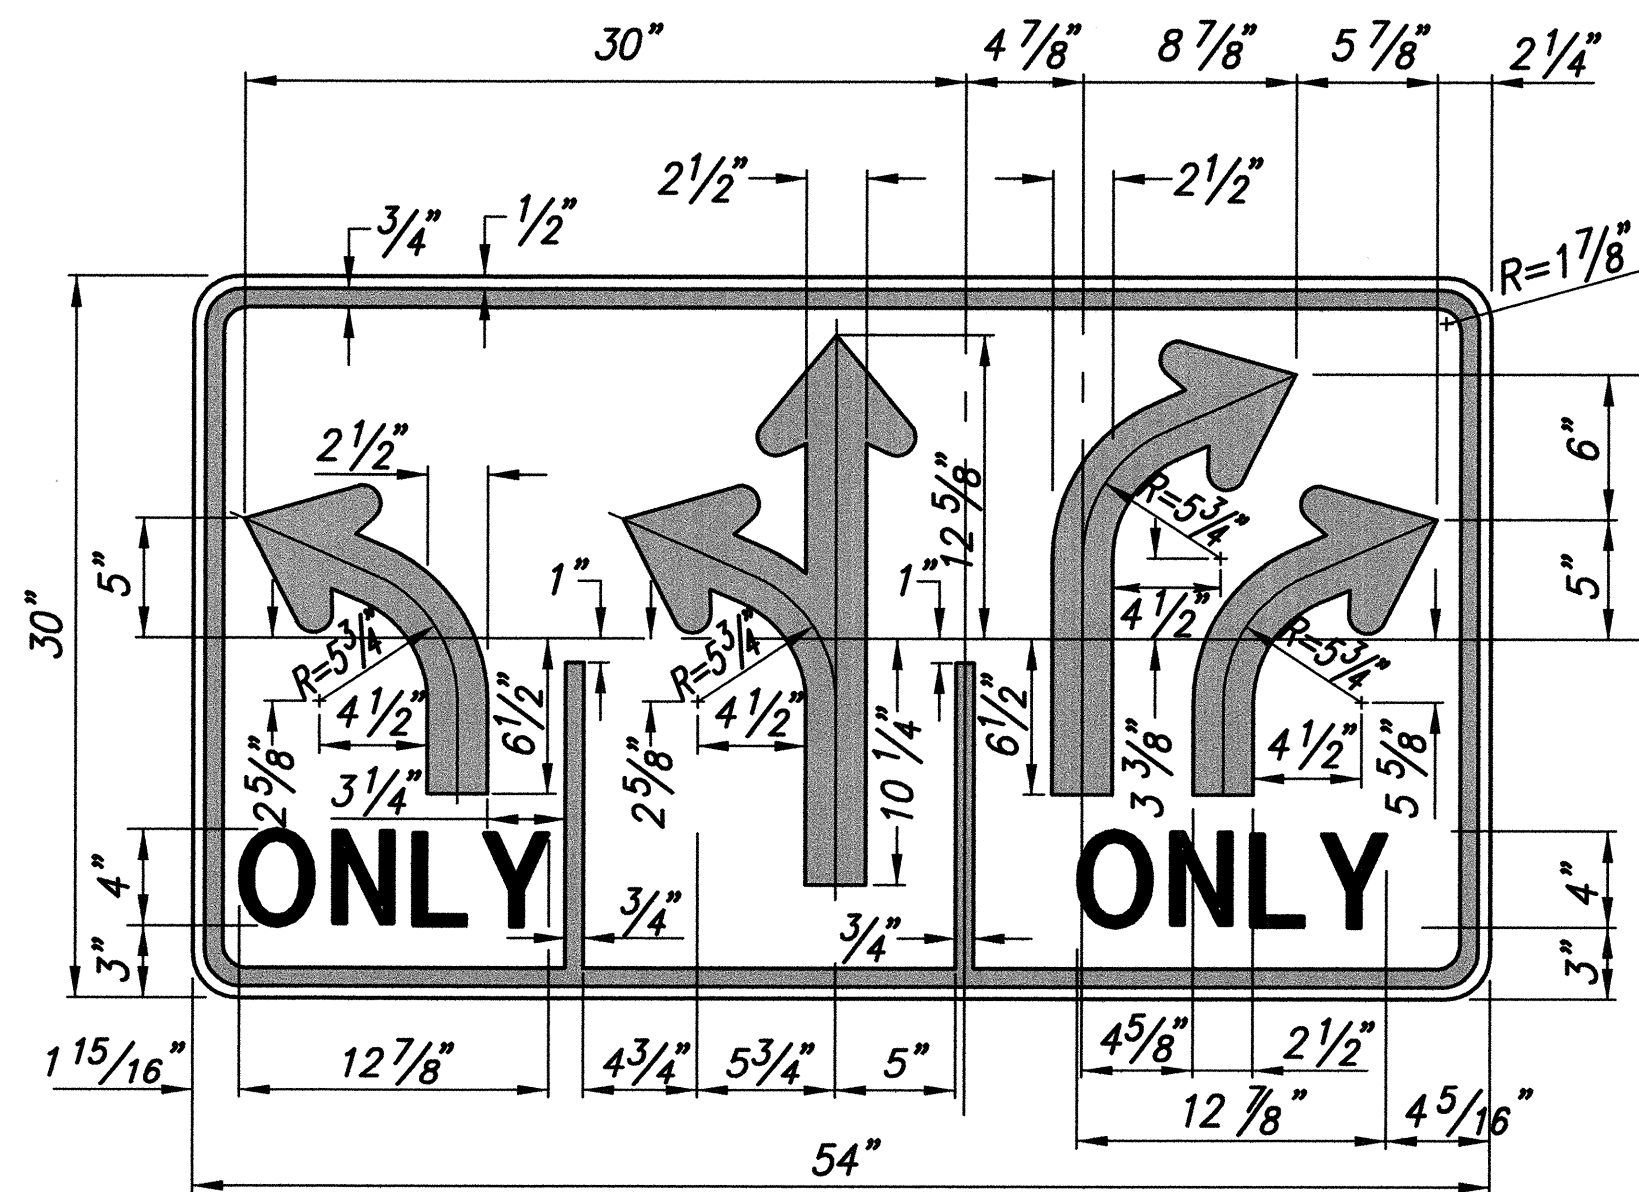

LANE-USE CONTROL SIGN #4
Scale: 1 1/2"=1'-0"

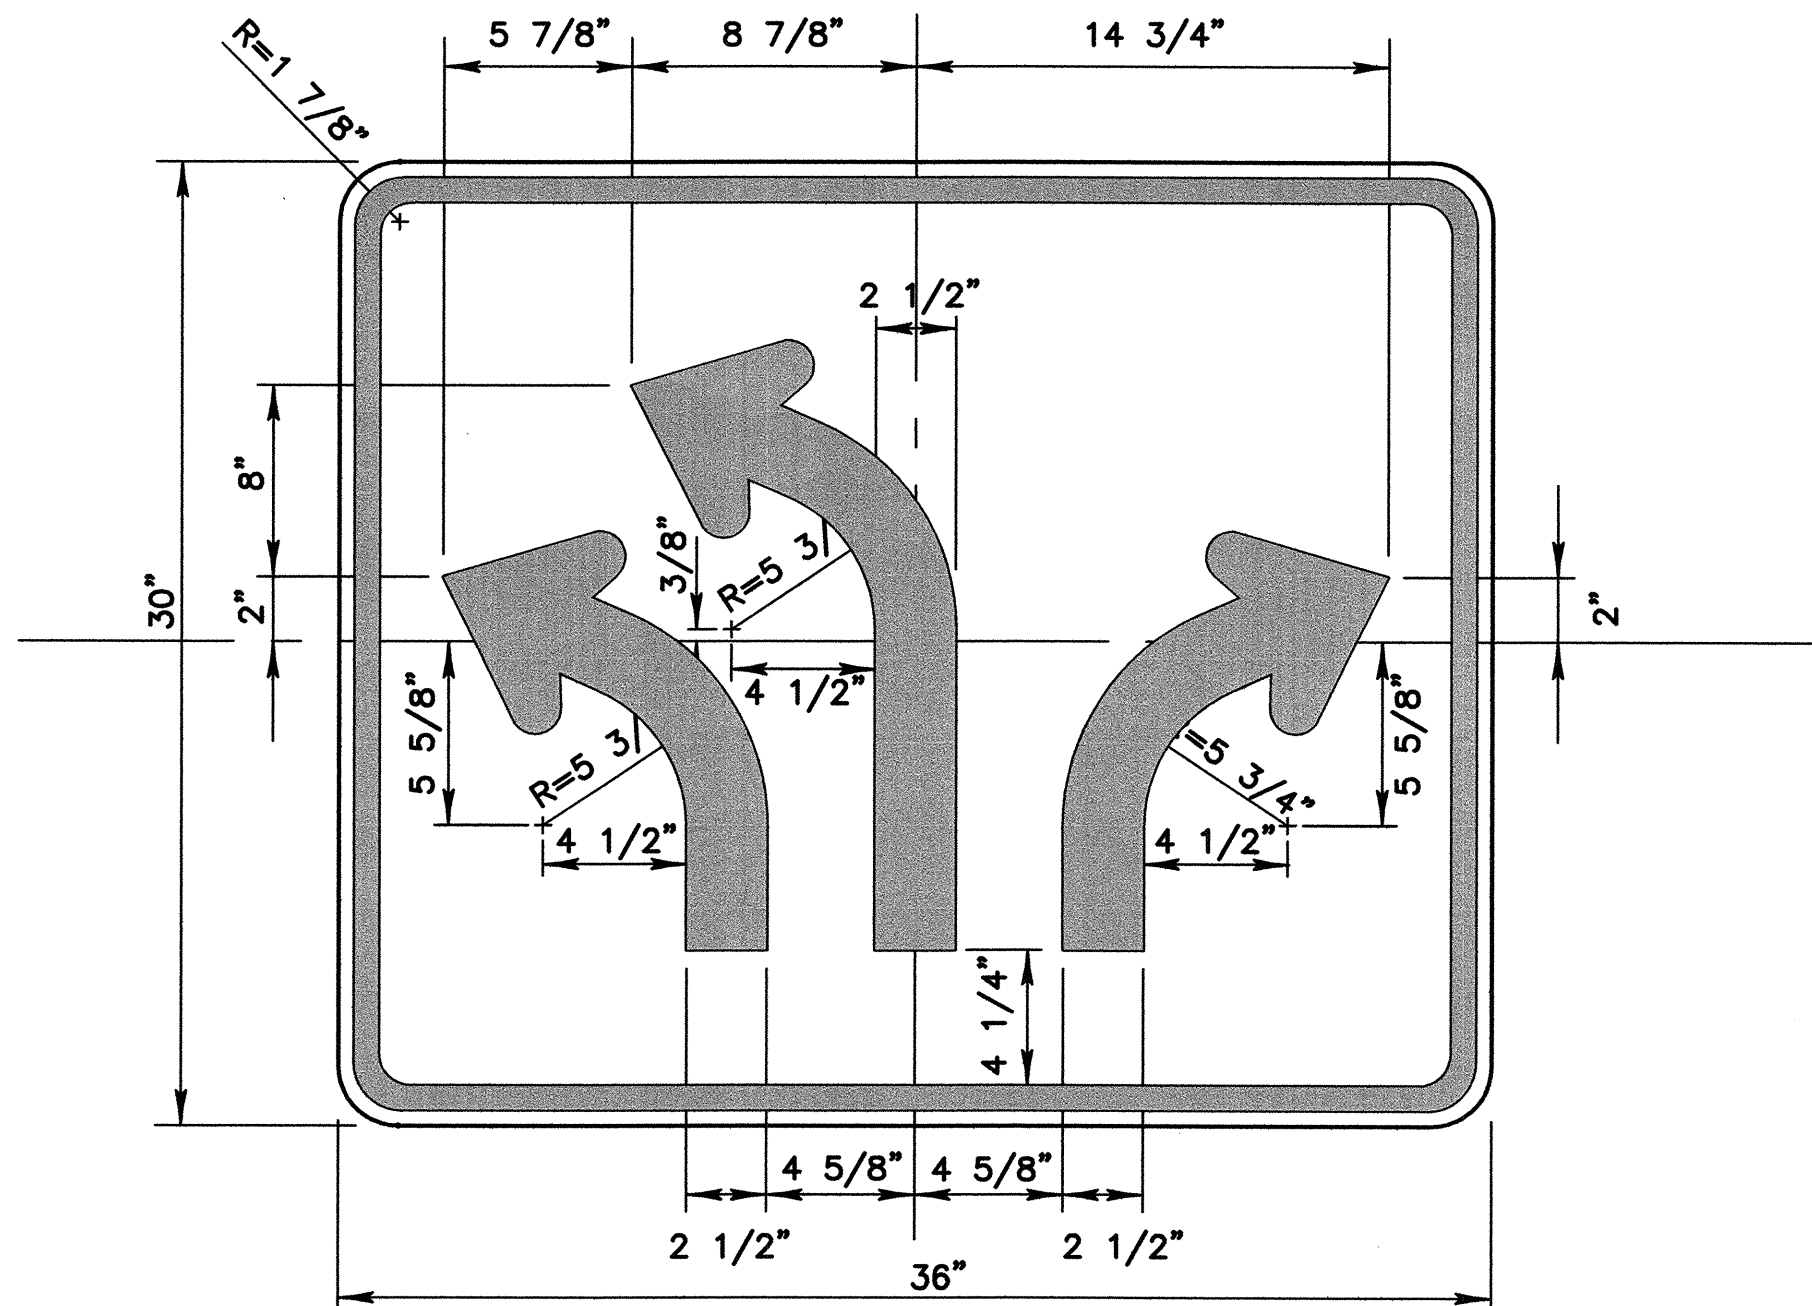

LANE-USE CONTROL SIGN #5
Scale: 1"=6"

ORIGINAL PLAN	SURVEY PLOTTED BY	DATE
NOTE BOOK	DRAWN BY	
	TRACED BY	
	DESIGNED BY	
	CHECKED BY	
No.		

CLIFFORD M. ARAKAWA
LICENSED PROFESSIONAL ENGINEER
No. 1864-C
HAWAII U.S.A.


STATE OF HAWAII
DEPARTMENT OF TRANSPORTATION
HIGHWAYS DIVISION

STRIPING & SIGNAGE DETAILS

MOKULELE HIGHWAY WIDENING
Vicinity of Kealia Pond Driveway
To
Piilani Highway
Federal - Aid Project No. NH-A311(4)
Scale: No Scale Date: July 2005


SHEET No. 3 OF 4 SHEETS

FED. ROAD DIST. NO.	STATE	FEDERAL - AID PROJ. NO.	FISCAL YEAR	SHEET NO.	TOTAL SHEETS
HAWAII	HAW.	NH-A311(4)	2006	97	180

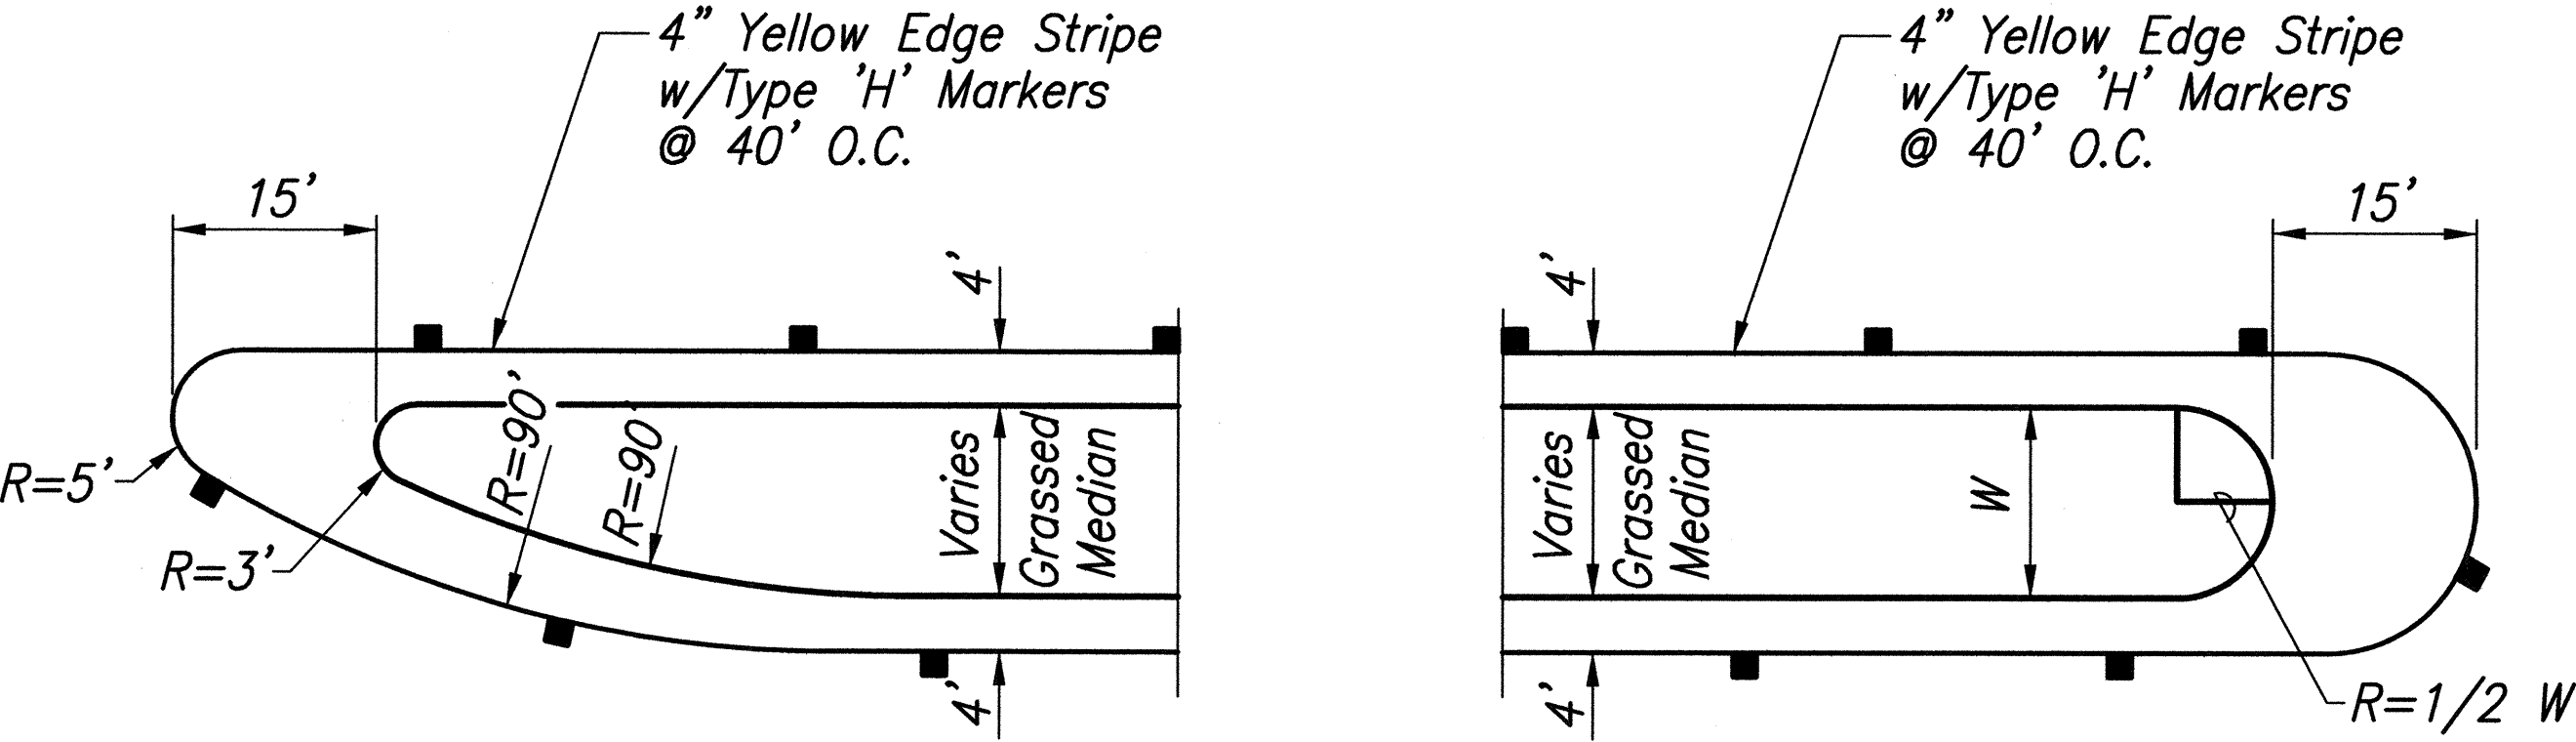


TYPICAL STRIPED MEDIAN NOSING DETAILS

Scale: None

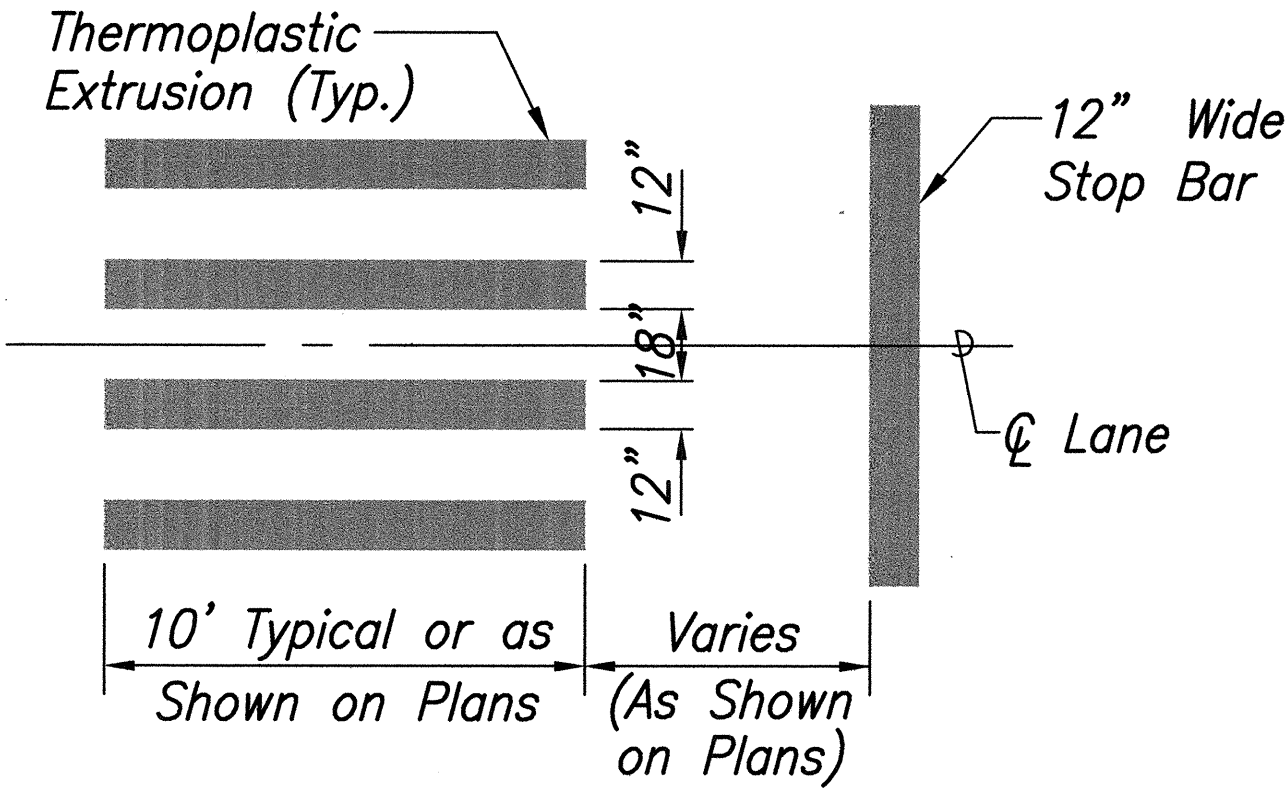


CROSSWALK STRIPING DETAIL

Scale: 1/4"=1'-0"

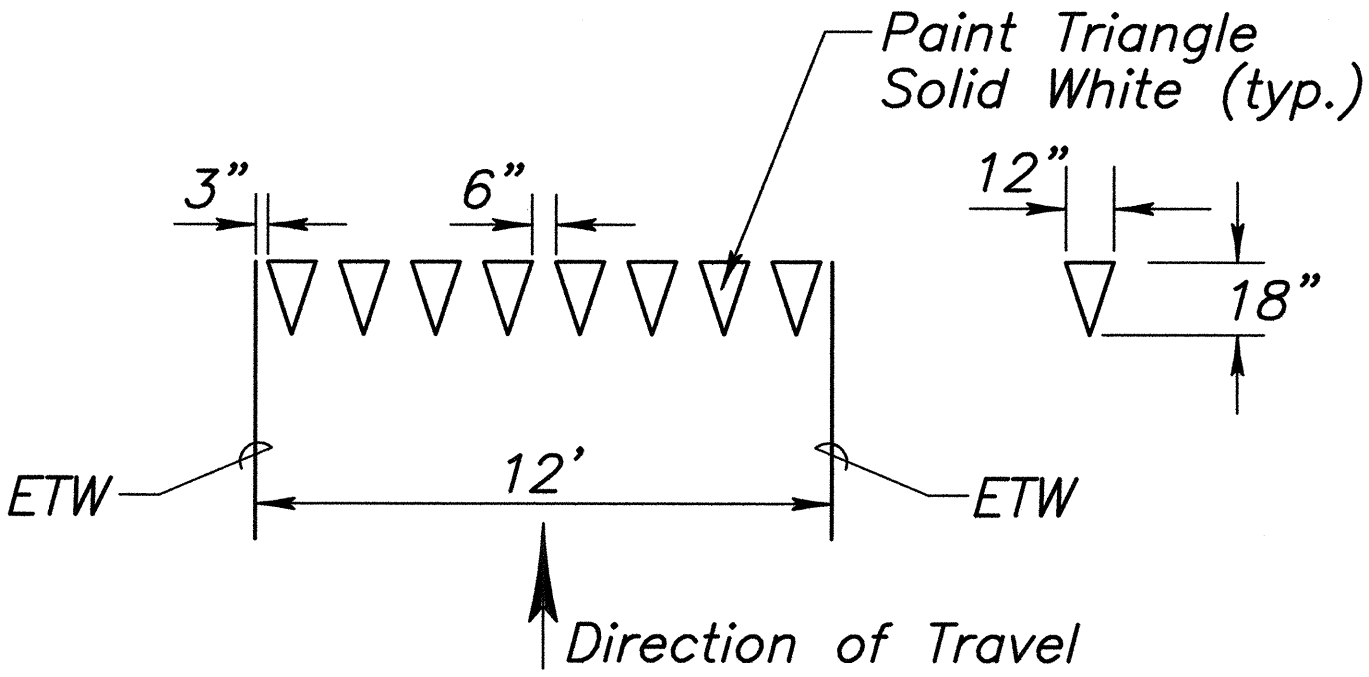

TYPICAL YIELD LINE LAYOUT DETAIL

Scale: 1/4"= 1'-0"

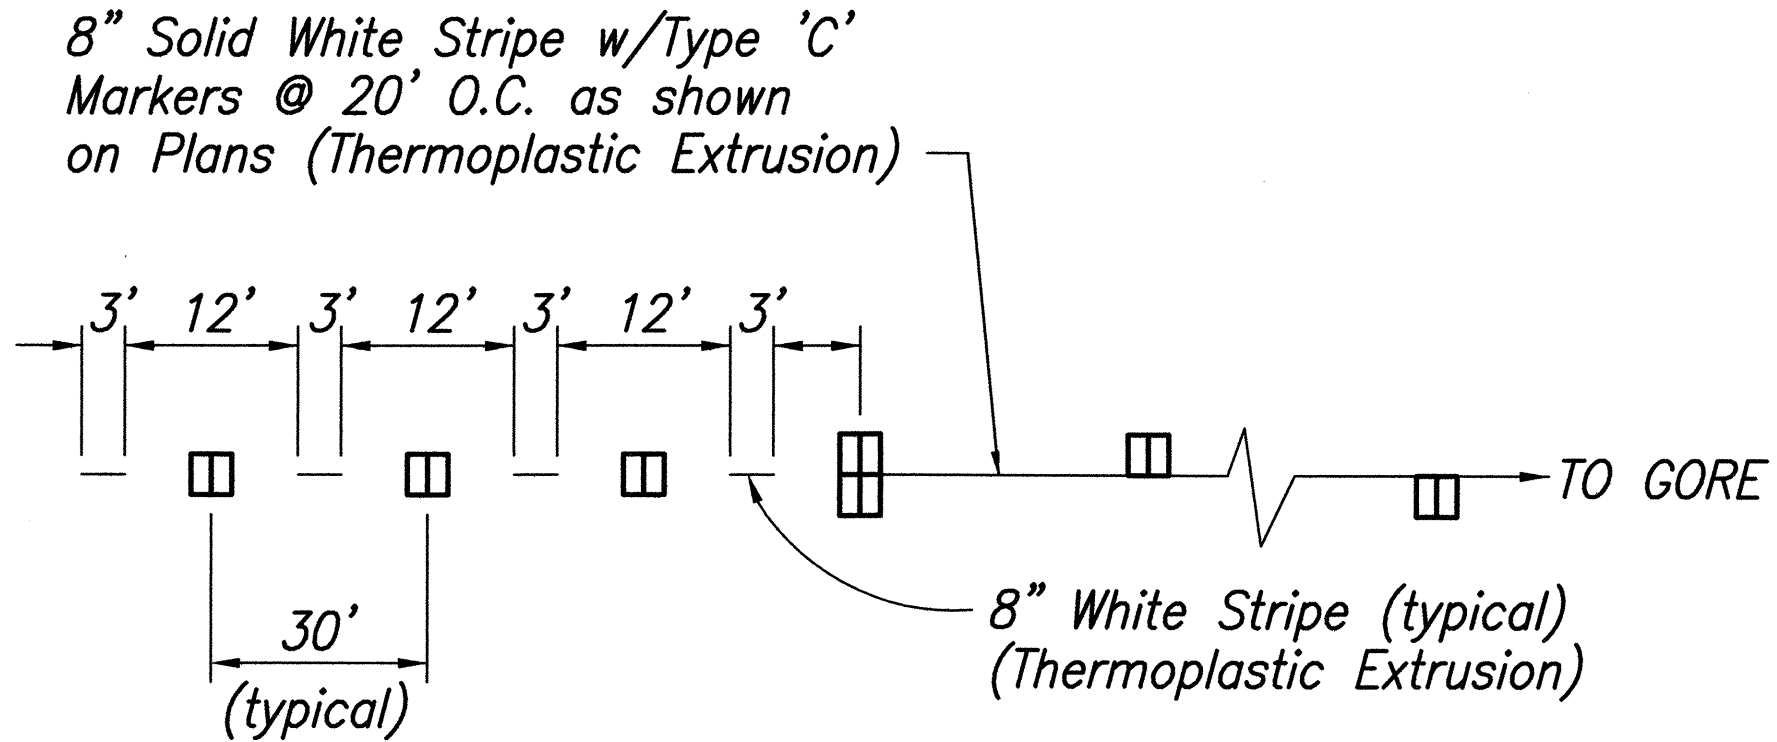

LANE DROP MARKING

Scale: None

SURVEY PLOTTED BY	DATE
DRAWN BY	
DESIGNED BY	
CHECKED BY	
ORIGINAL PLAN	
NOTE BOOK	
No.	

CLIFFORD M. ARAKAWA
LICENSED PROFESSIONAL ENGINEER
No. 1864-C
HAWAII U.S.A.

THIS WORK WAS PREPARED BY ME FOR UNDER MY SUPERVISION

04/30/06
EXPIRATION DATE OF THE LICENSE

STATE OF HAWAII
DEPARTMENT OF TRANSPORTATION
HIGHWAYS DIVISION

STRIPING & SIGNAGE DETAILS

MOKULELE HIGHWAY WIDENING
Vicinity of Kealia Pond Driveway
To
Piilani Highway
Federal - Aid Project No. NH-A311(4)
Date: July 2005

SHEET No. 4 OF 4 SHEETS