



FED. ROAD DIST. NO.	STATE	FED. AID PROJ. NO.	FISCAL YEAR	SHEET NO.	TOTAL SHEETS
HAWAII	HAW.	NH-A311(009)	2015	7	33

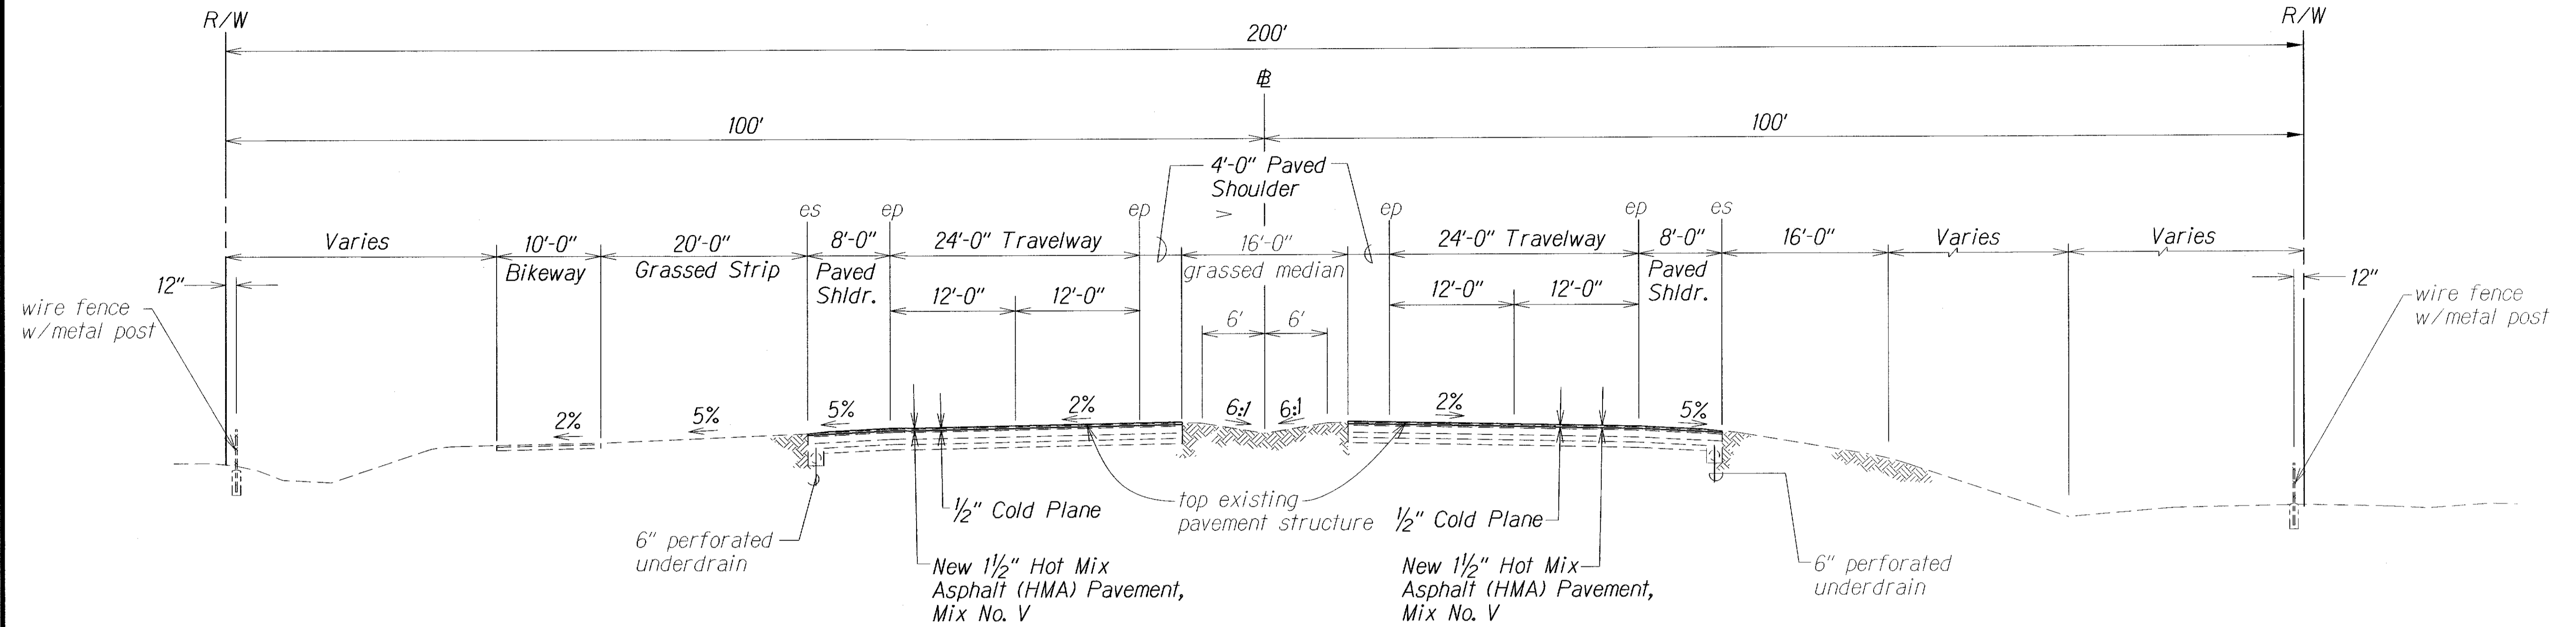

North Bound South Bound

TYPICAL SECTION
Scale: 1/8" = 1'-0"

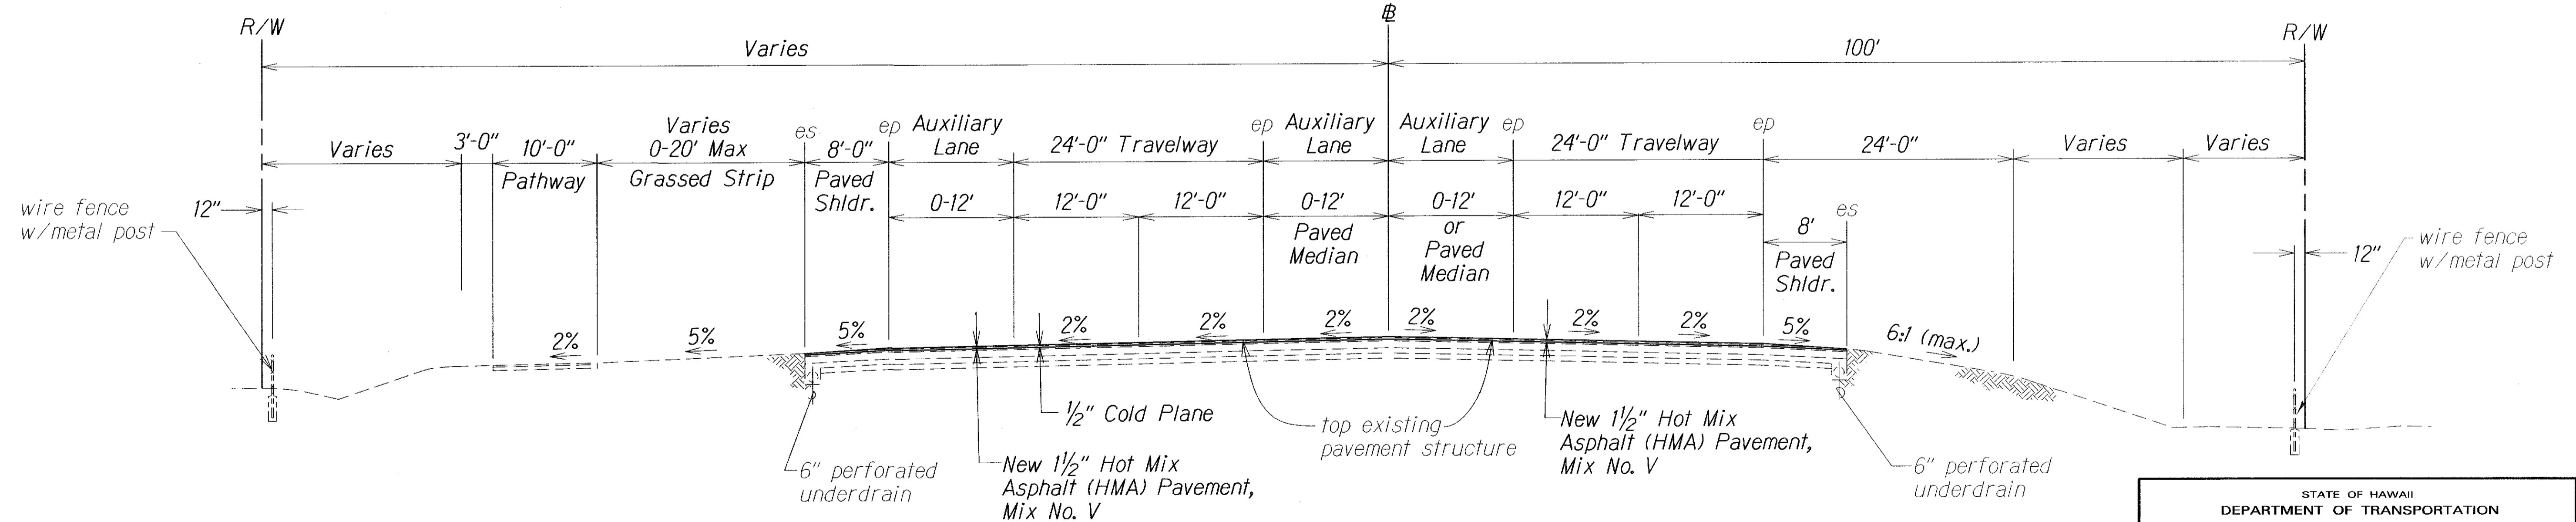

North Bound South Bound

TYPICAL SECTION AT PAVED MEDIAN
Scale: 1/8" = 1'-0"

NOTES:

1. Apply tack coat to all cold planed surfaces prior to placement of Hot Mix Asphalt Pavement.

ORIGINAL PLAN	SURVEY PLOTTED BY	DATE
DRAWN BY		
DESIGNED BY		
CHECKED BY		
NO.		


STATE OF HAWAII
DEPARTMENT OF TRANSPORTATION
HIGHWAYS DIVISION

TYPICAL SECTIONS
MOKULELE HIGHWAY PAVEMENT
PREVENTIVE MAINTENANCE
Vicinity of Maui Humane Society to North Kihei Road
Federal-Aid Project No. NH-A311(009)


Scale: As Shown Date: November, 2014

SHEET No. 1 OF 5 SHEETS

FED. ROAD DIST. NO.	STATE	FED. AID PROJ. NO.	FISCAL YEAR	SHEET NO.	TOTAL SHEETS
HAWAII	HAW.	NH-A311(009)	2015	8	33

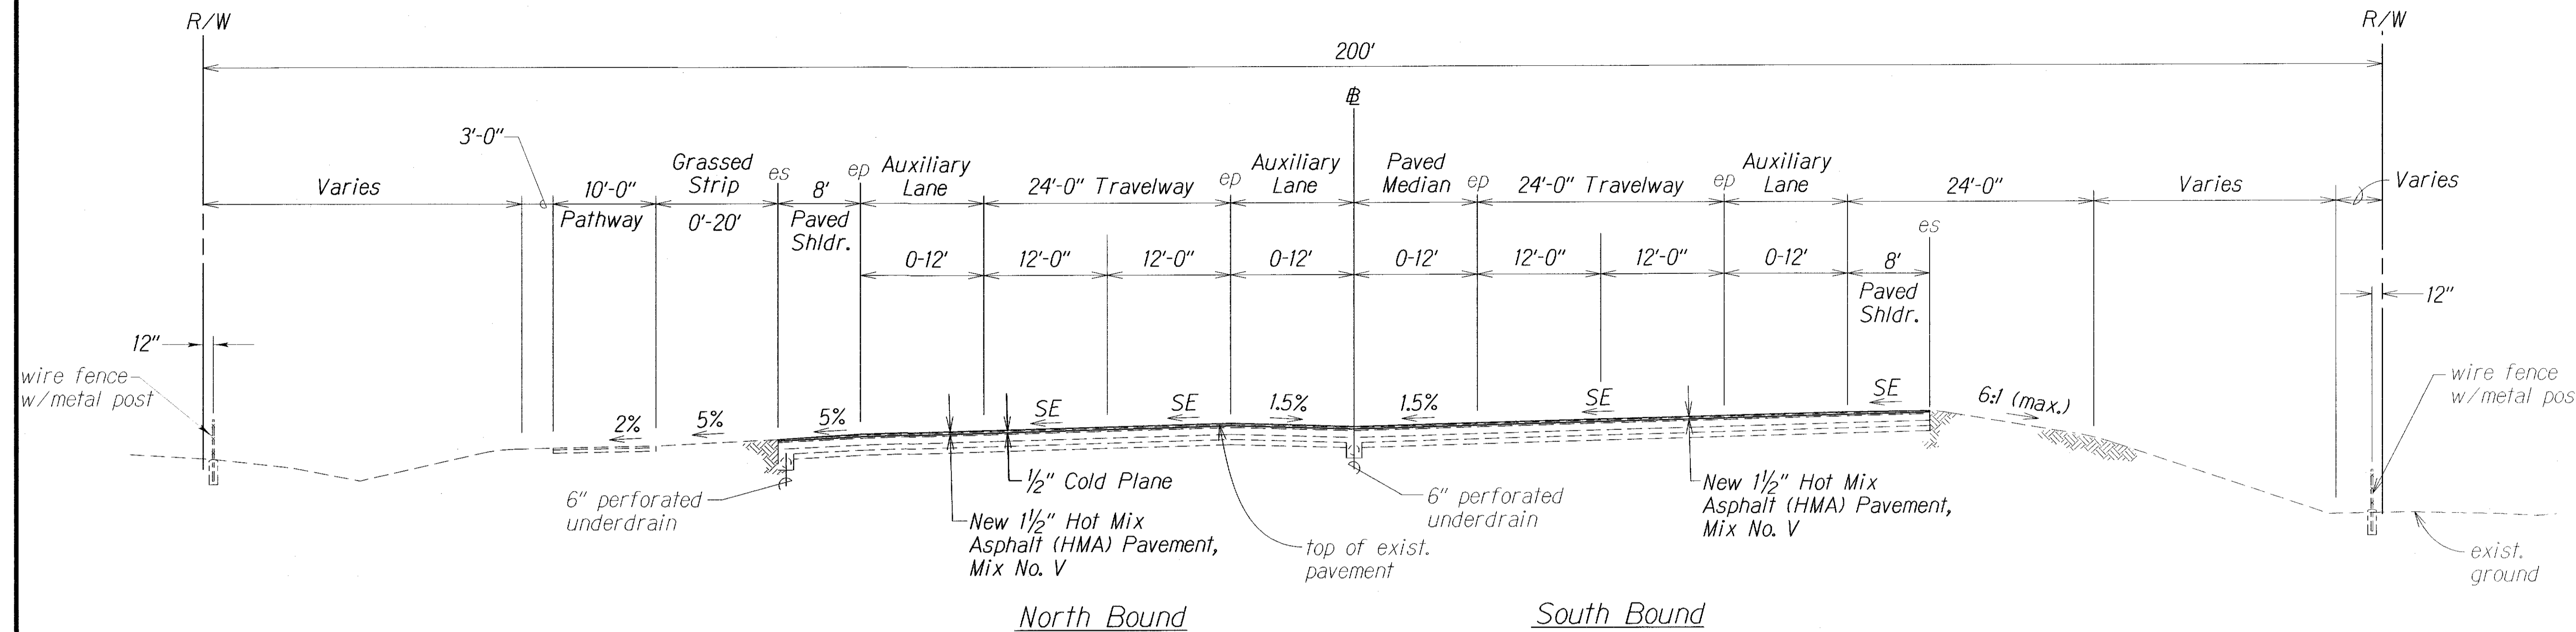

TYPICAL SUPERELEVATED SECTION
Scale: 1/8" = 1'-0"

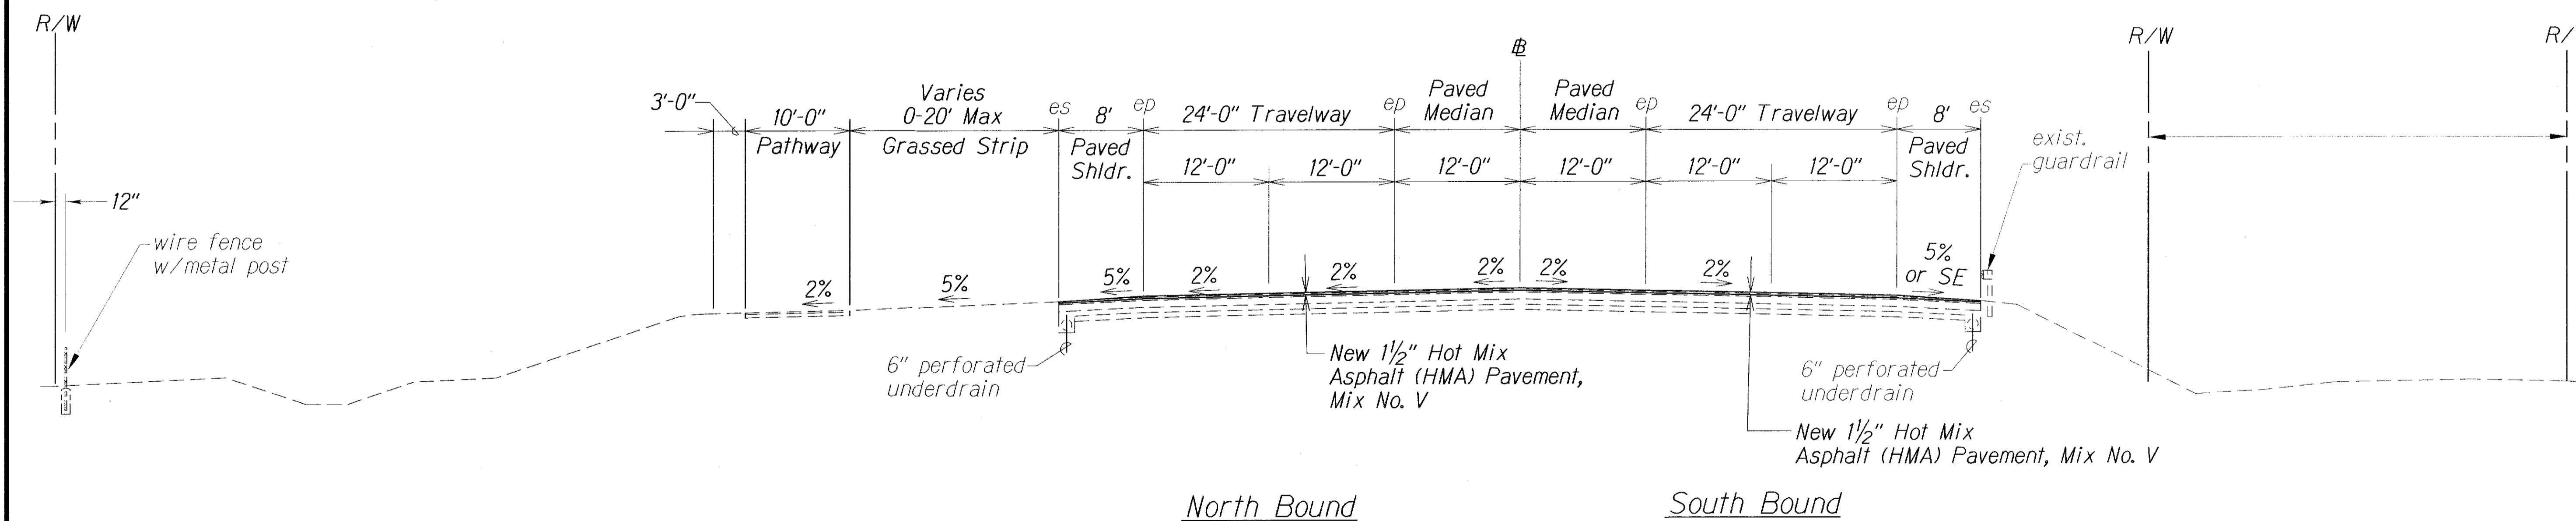

TYPICAL SECTION - MOKULELE HIGHWAY
STA. 318+25 TO # STA. 328+50
Scale: 1/8" = 1'-0"

NOTES:

1. Apply tack coat to all cold planed surfaces prior to placement of Hot Mix Asphalt Pavement.

ORIGINAL PLAN	DATE
SURVEY PLOTTED BY	
DRAWN BY	
DESIGNED BY	
CHECKED BY	
NO.	


STATE OF HAWAII
DEPARTMENT OF TRANSPORTATION
HIGHWAYS DIVISION

TYPICAL SECTIONS
MOKULELE HIGHWAY PAVEMENT PREVENTIVE MAINTENANCE
Vicinity of Maui Humane Society to North Kihei Road
Federal-Aid Project No. NH-A311(009)


Scale: As Shown Date: November, 2014

SHEET No. 2 OF 5 SHEETS


FED. ROAD DIST. NO.	STATE	FED. AID PROJ. NO.	FISCAL YEAR	SHEET NO.	TOTAL SHEETS
HAWAII	HAW.	NH-A311(009)	2015	9	33

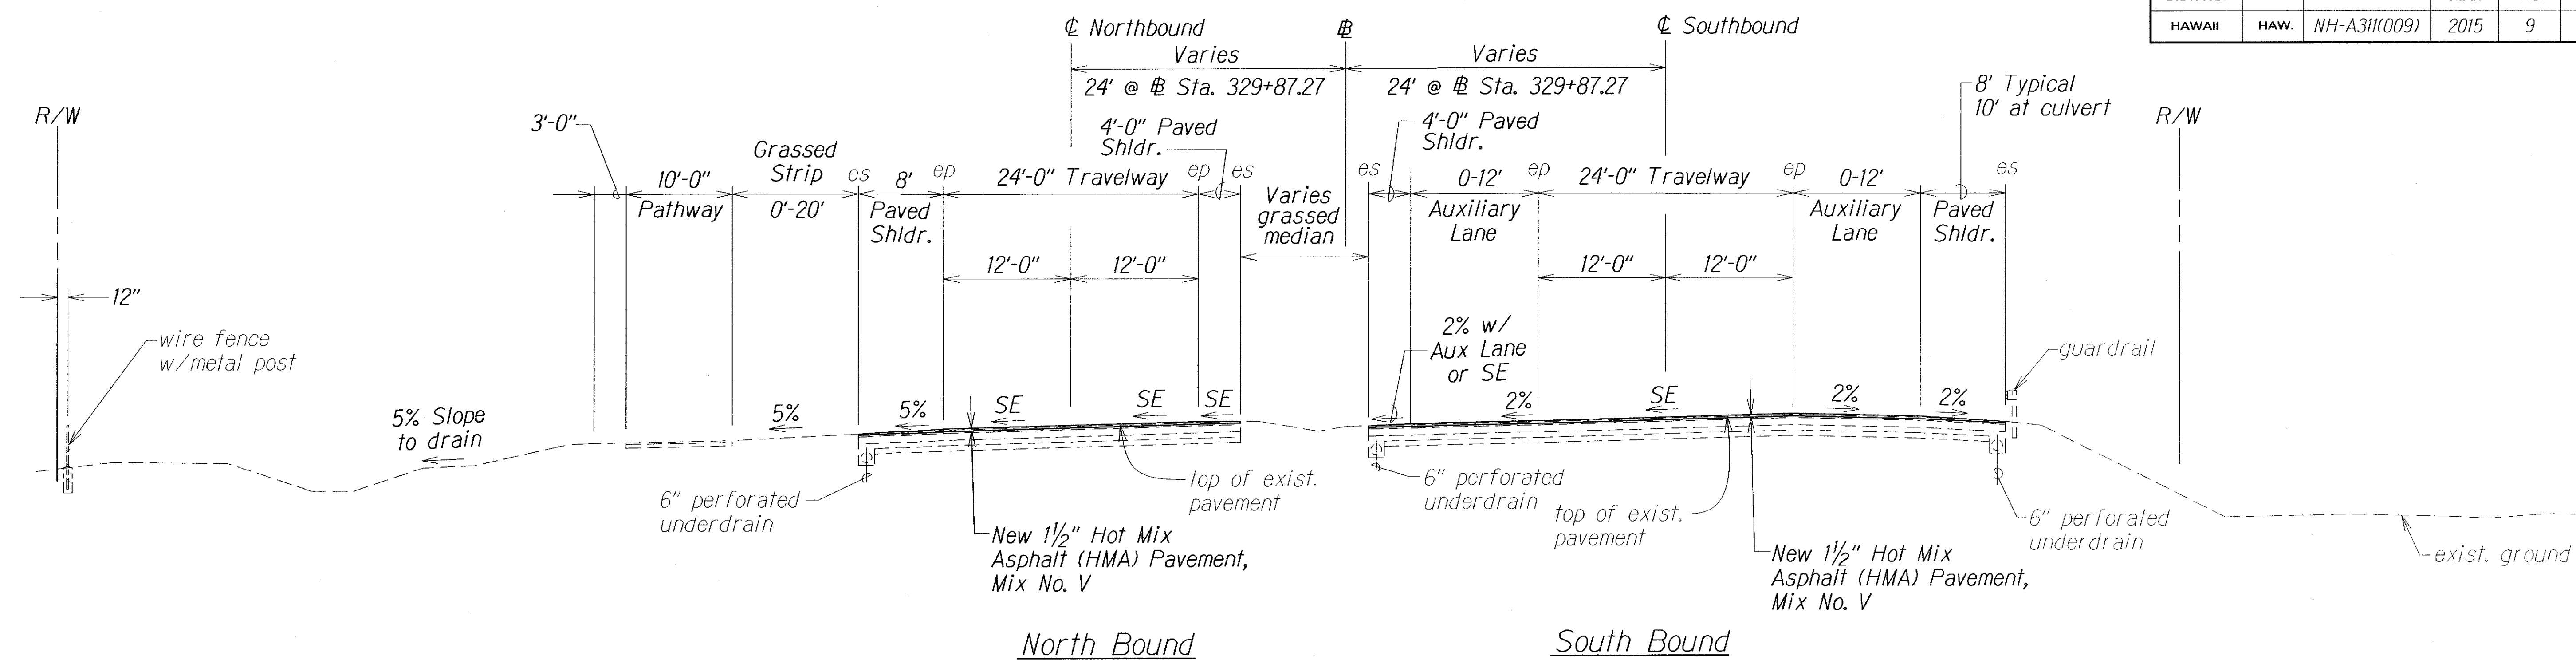

TYPICAL SECTION - MOKULELE HIGHWAY
 @ STA. 328+50 TO PIILANI INTERSECTION
 Scale: 1/8" = 1'-0"

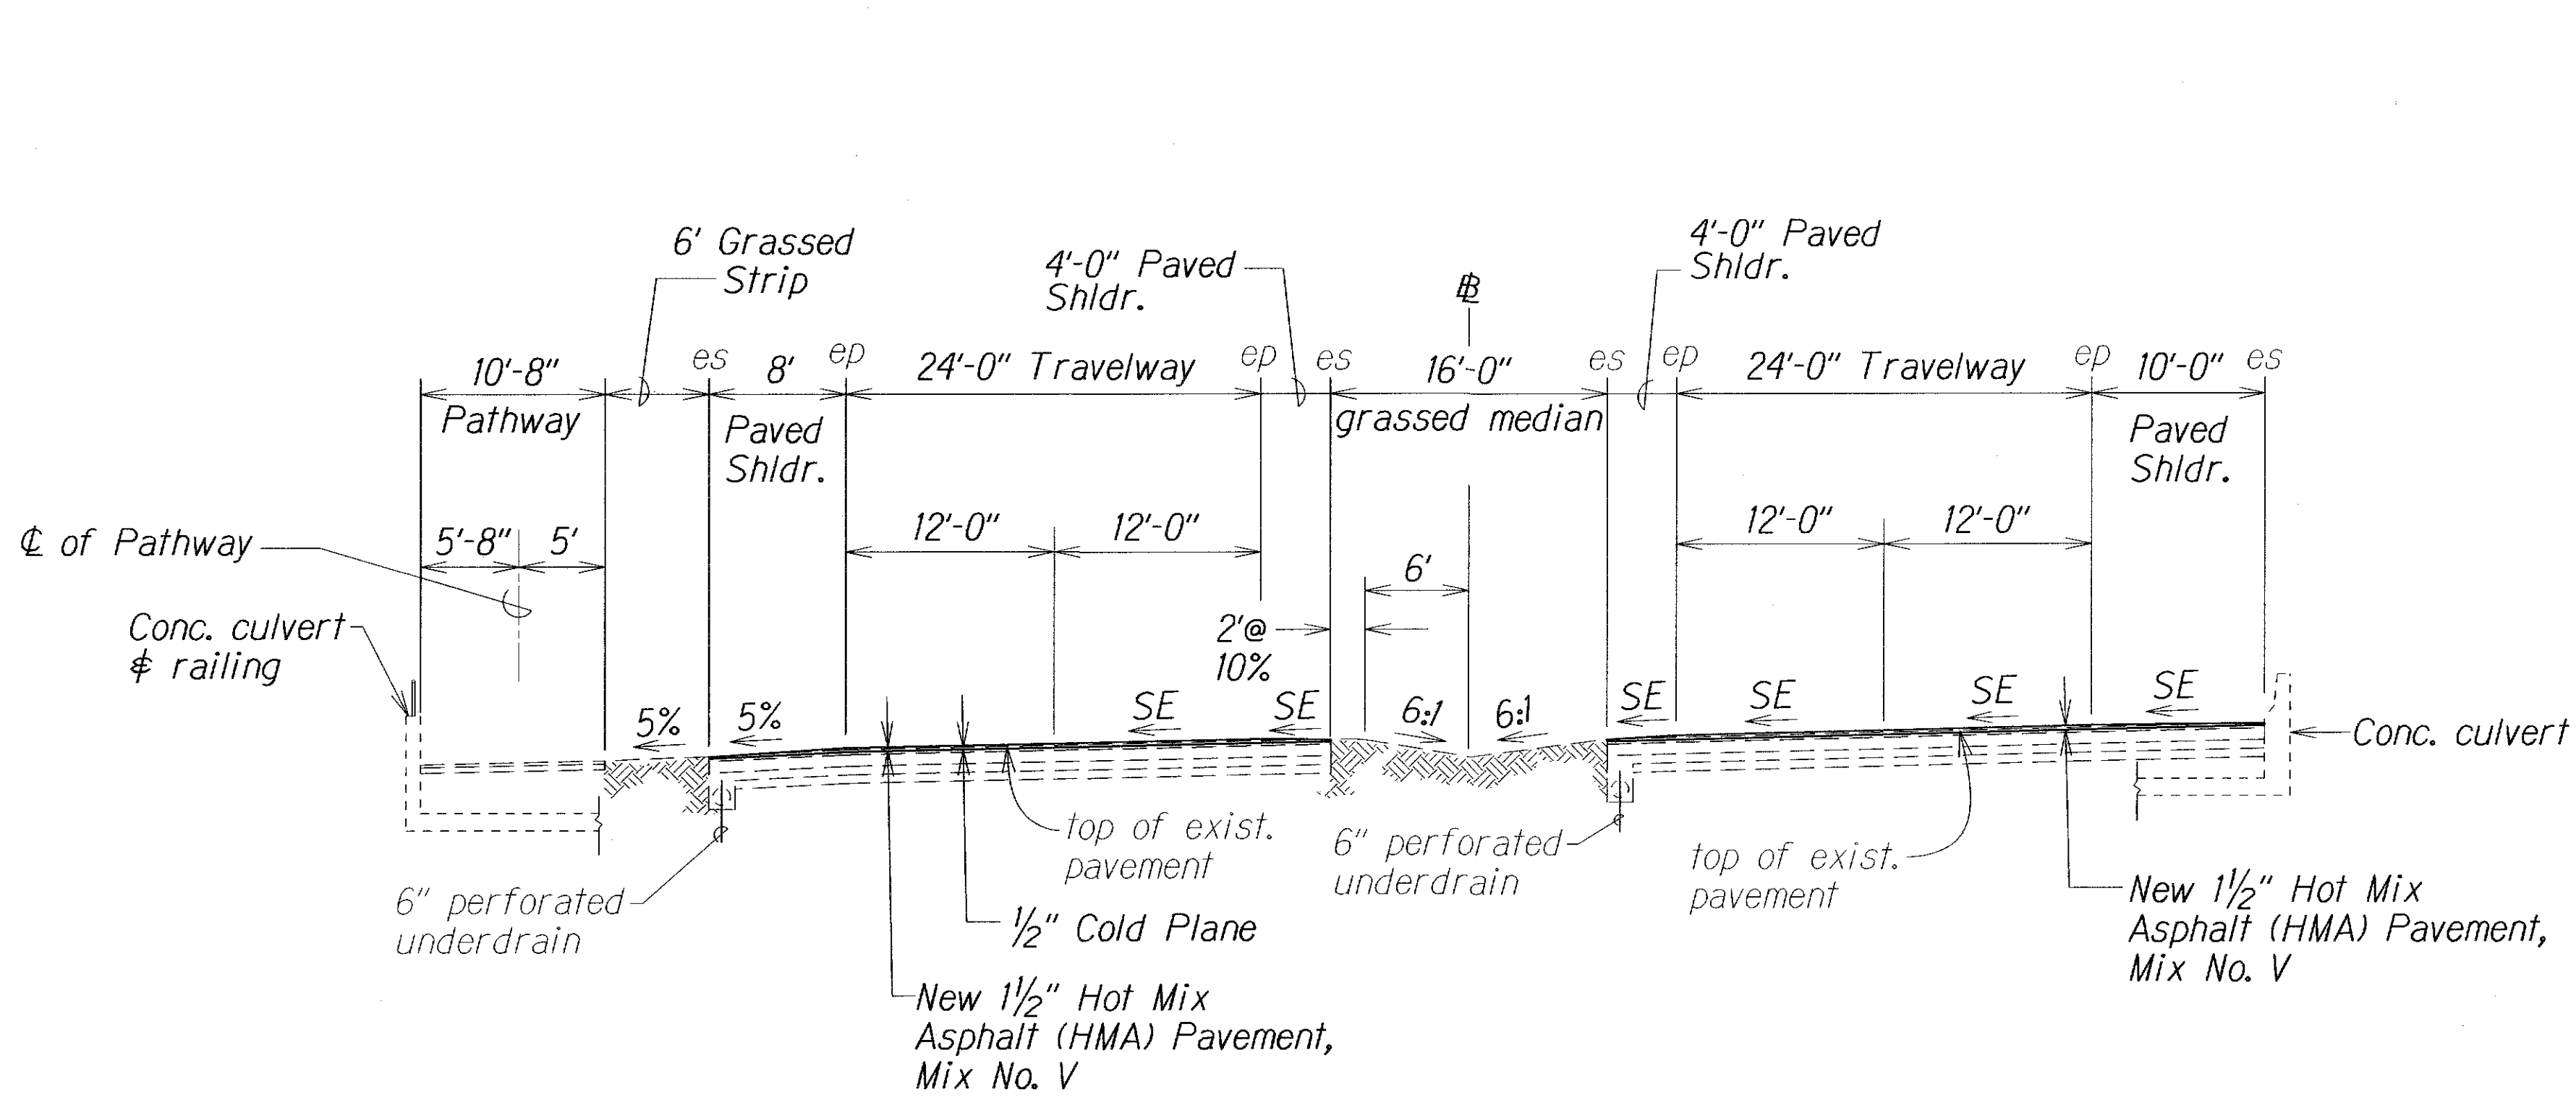

TYPICAL SECTION @ BOX CULVERT
 Scale: 1/8" = 1'-0"

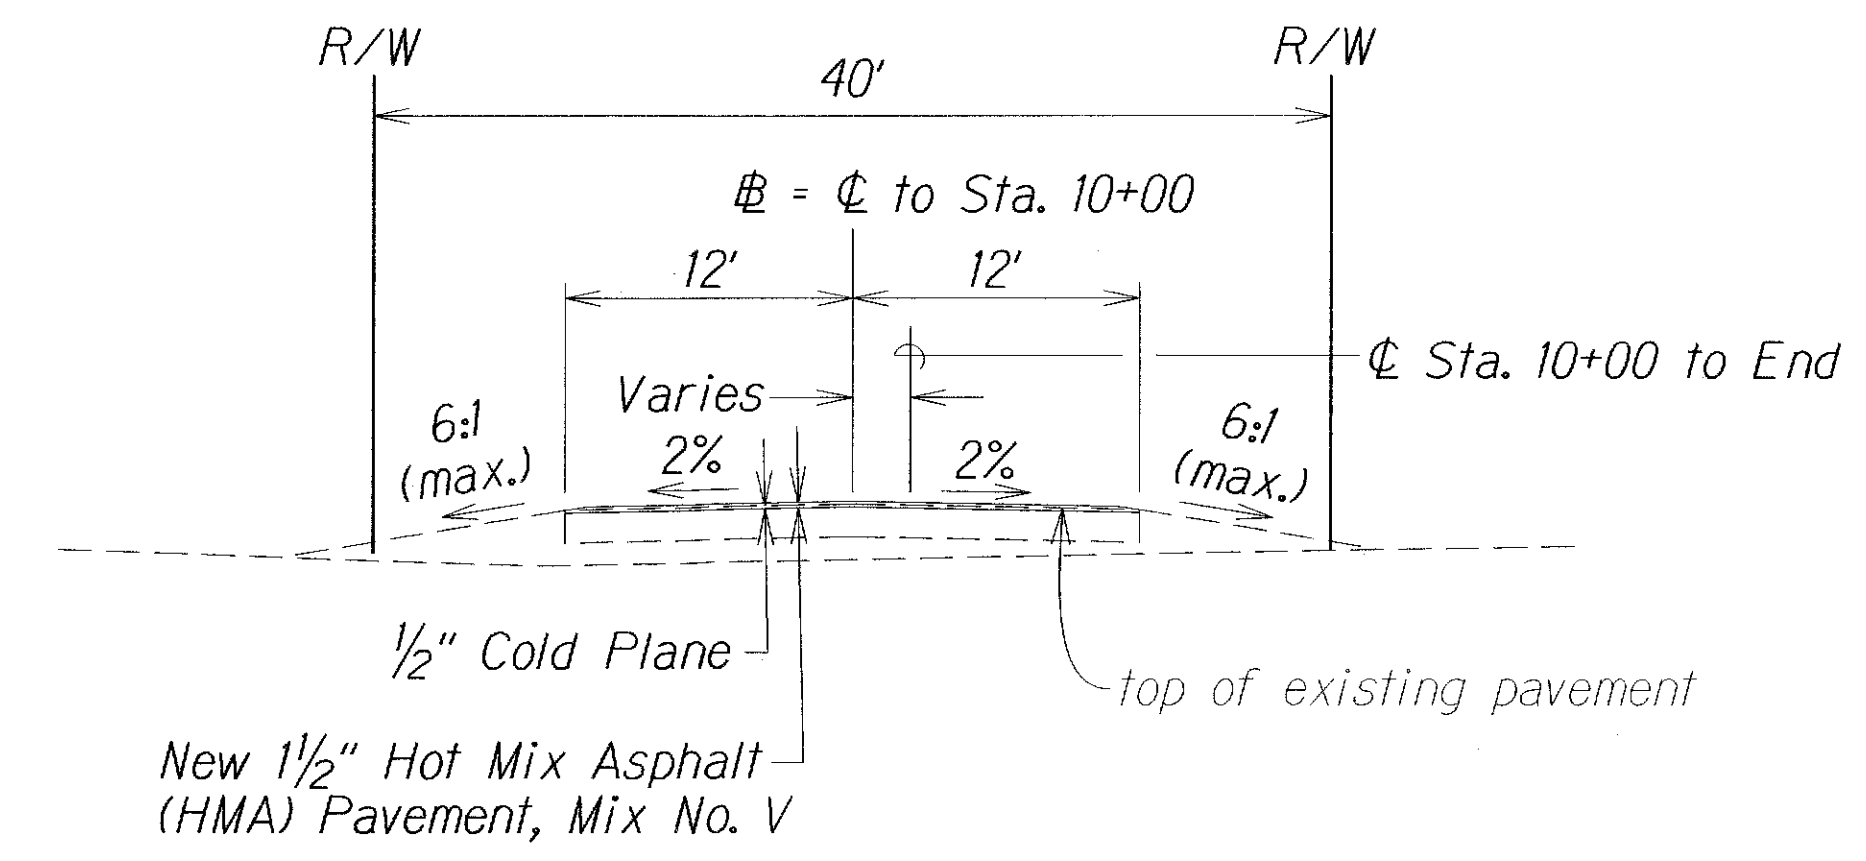

TYPICAL SECTION - MEHAMEHA LOOP
 Scale: 1/8" = 1'-0"

DATE	_____
SURVEY PLOTTED BY	_____
DRAWN BY	_____
DESIGNED BY	_____
CHECKED BY	_____
NOTE BOOK	_____
SN.	_____

STATE OF HAWAII
 DEPARTMENT OF TRANSPORTATION
 HIGHWAYS DIVISION

TYPICAL SECTIONS


MOKULELE HIGHWAY PAVEMENT PREVENTIVE MAINTENANCE

Vicinity of Maui Humane Society to North Kihei Road
 Federal-Aid Project No. NH-A311(009)


Scale: As Shown Date: November, 2014

SHEET No. 3 OF 5 SHEETS


FED. ROAD DIST. NO.	STATE	FED. AID PROJ. NO.	FISCAL YEAR	SHEET NO.	TOTAL SHEETS
HAWAII	HAW.	NH-A311(009)	2015	10	33

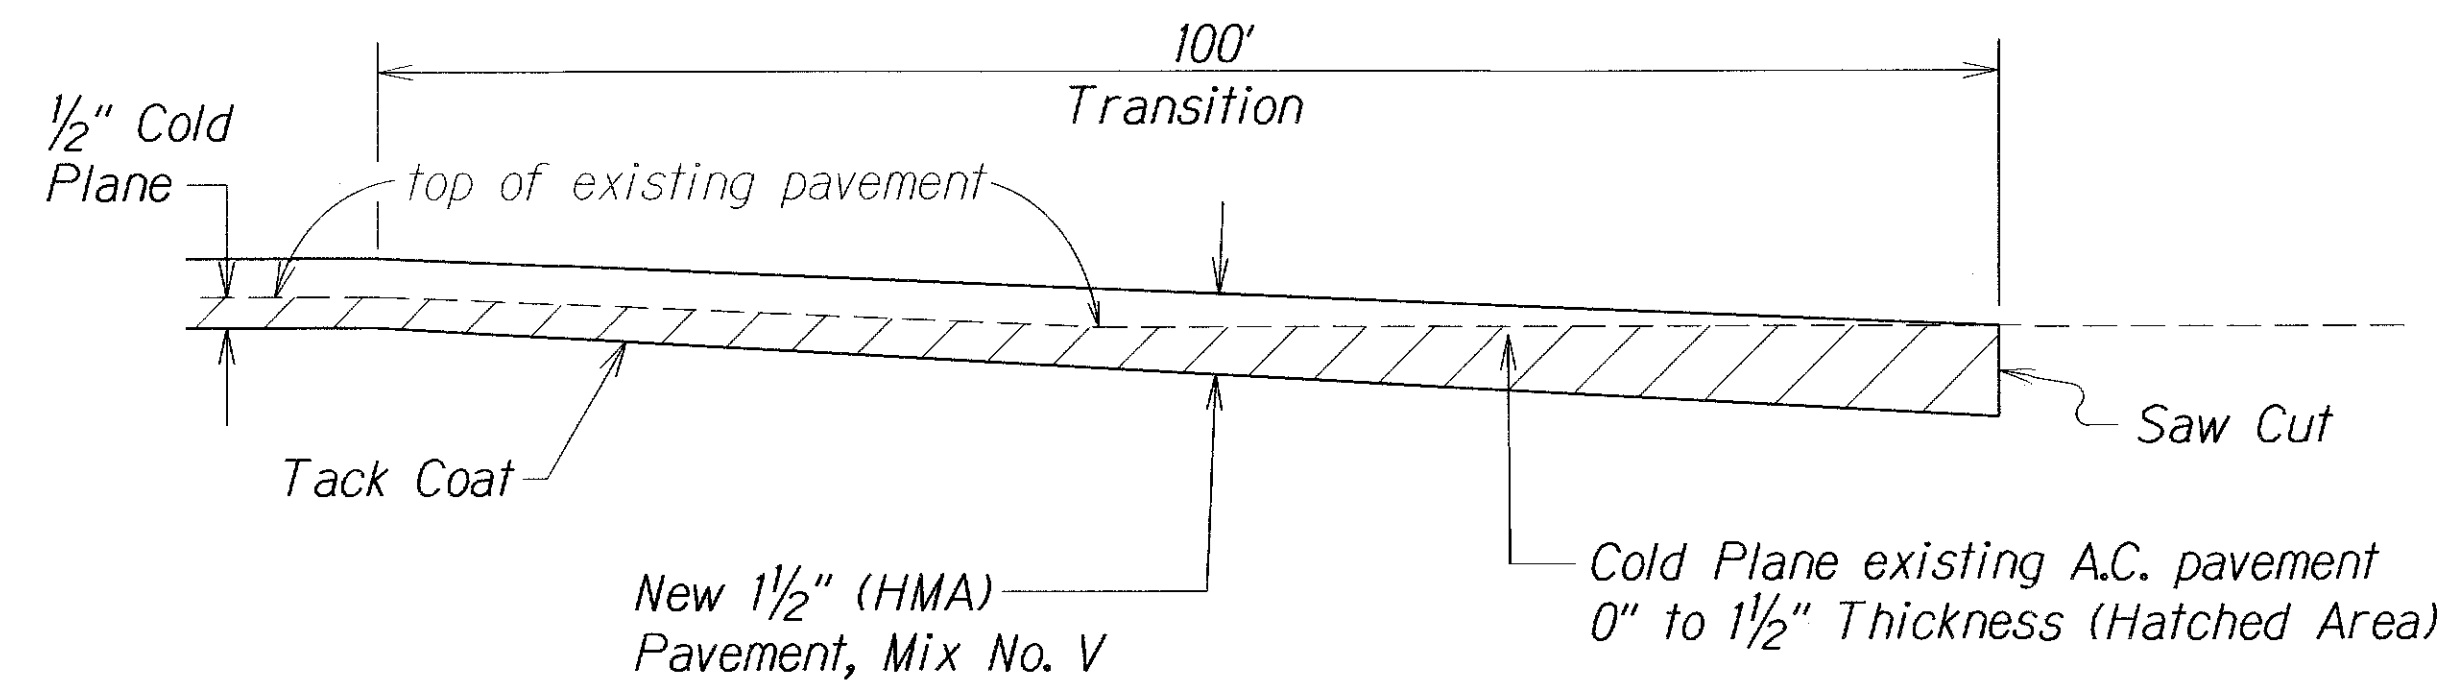


**COLD PLANED TRANSITION TO EXISTING A.C. PAVEMENT DETAIL
BEGIN AND END OF PROJECT**
Not To Scale

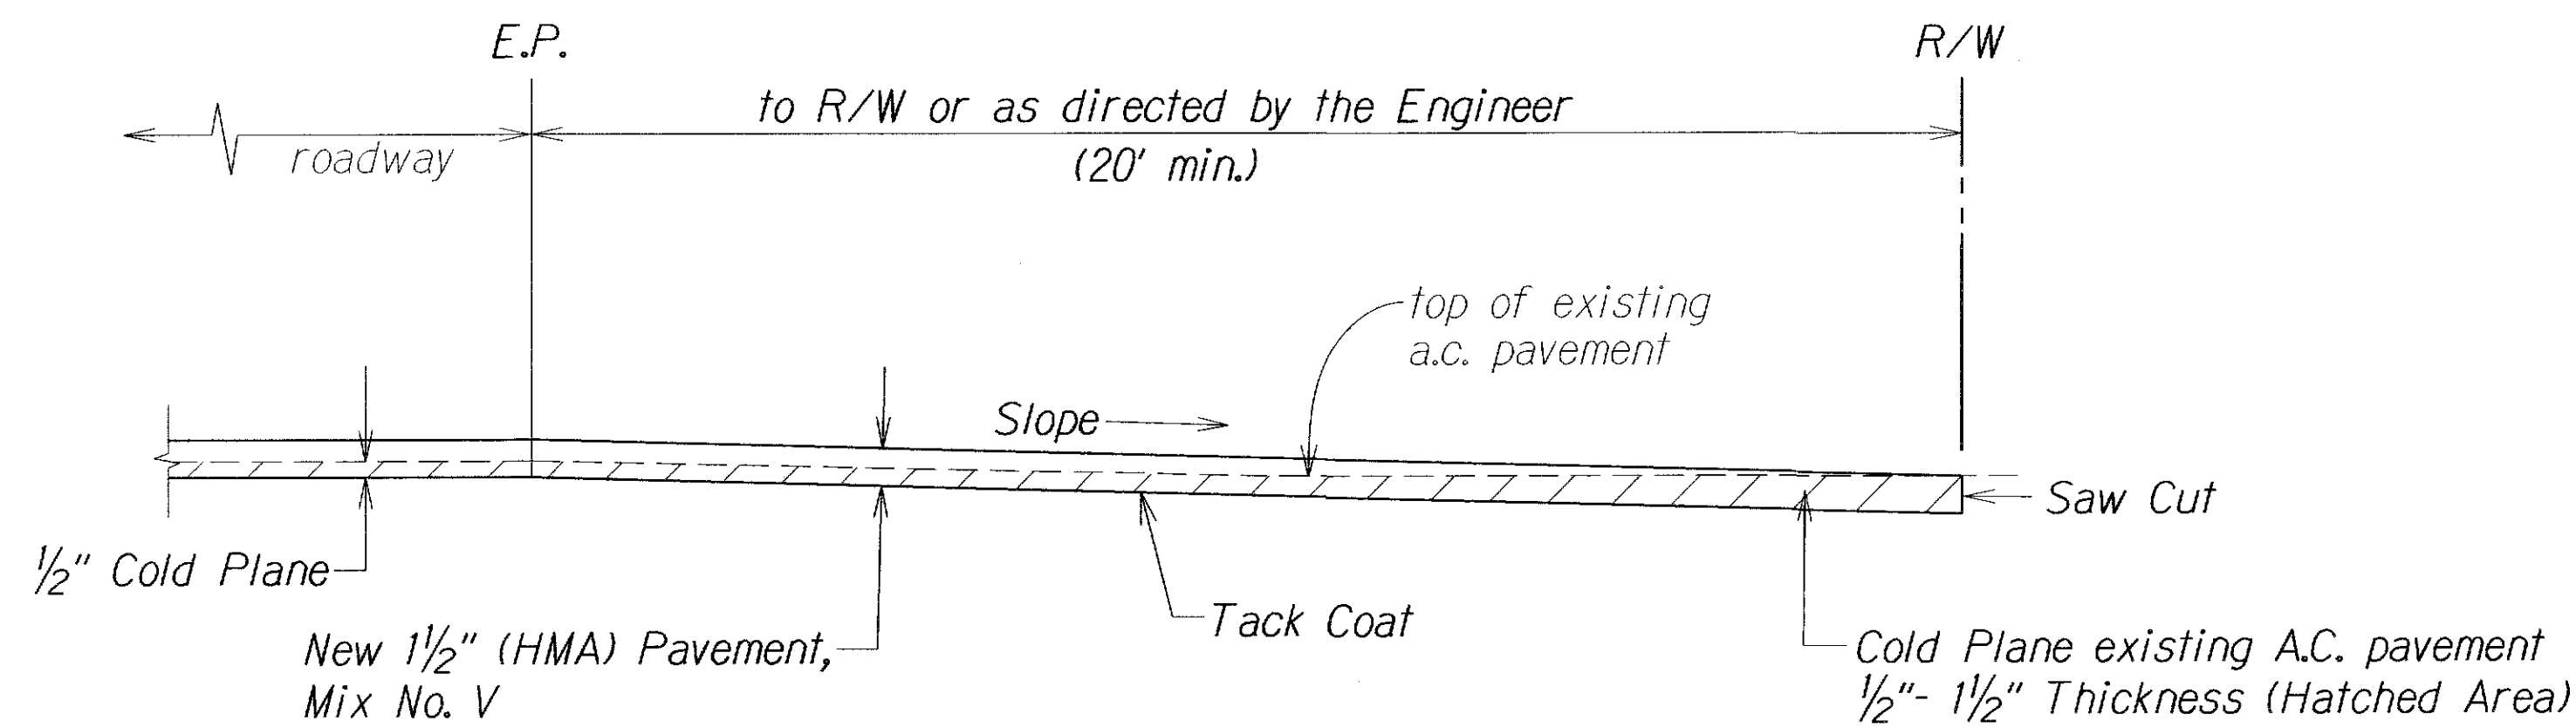

**COLD PLANED TRANSITION TO EXISTING
PAVED SIDE ROAD DETAIL**
Not To Scale

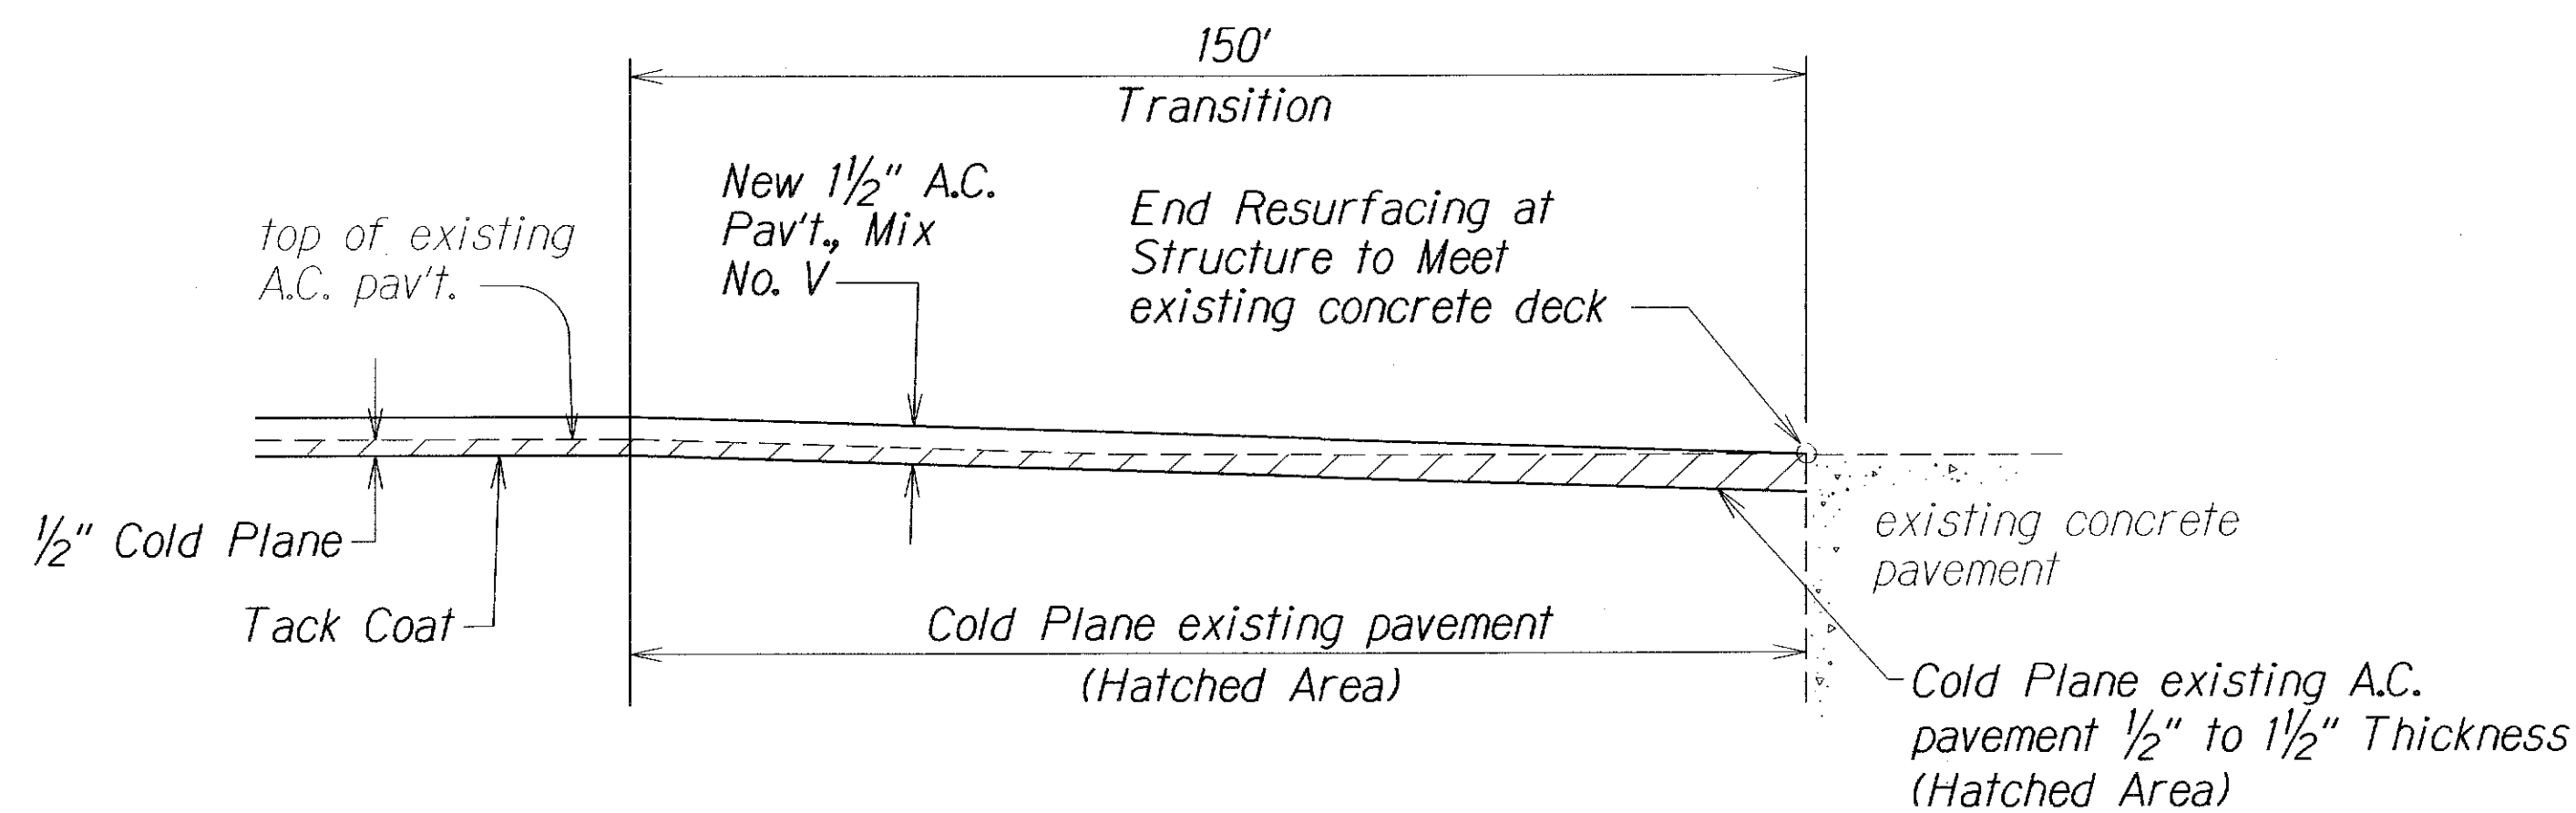

COLD PLANED TRANSITION AT STRUCTURE
Not to Scale

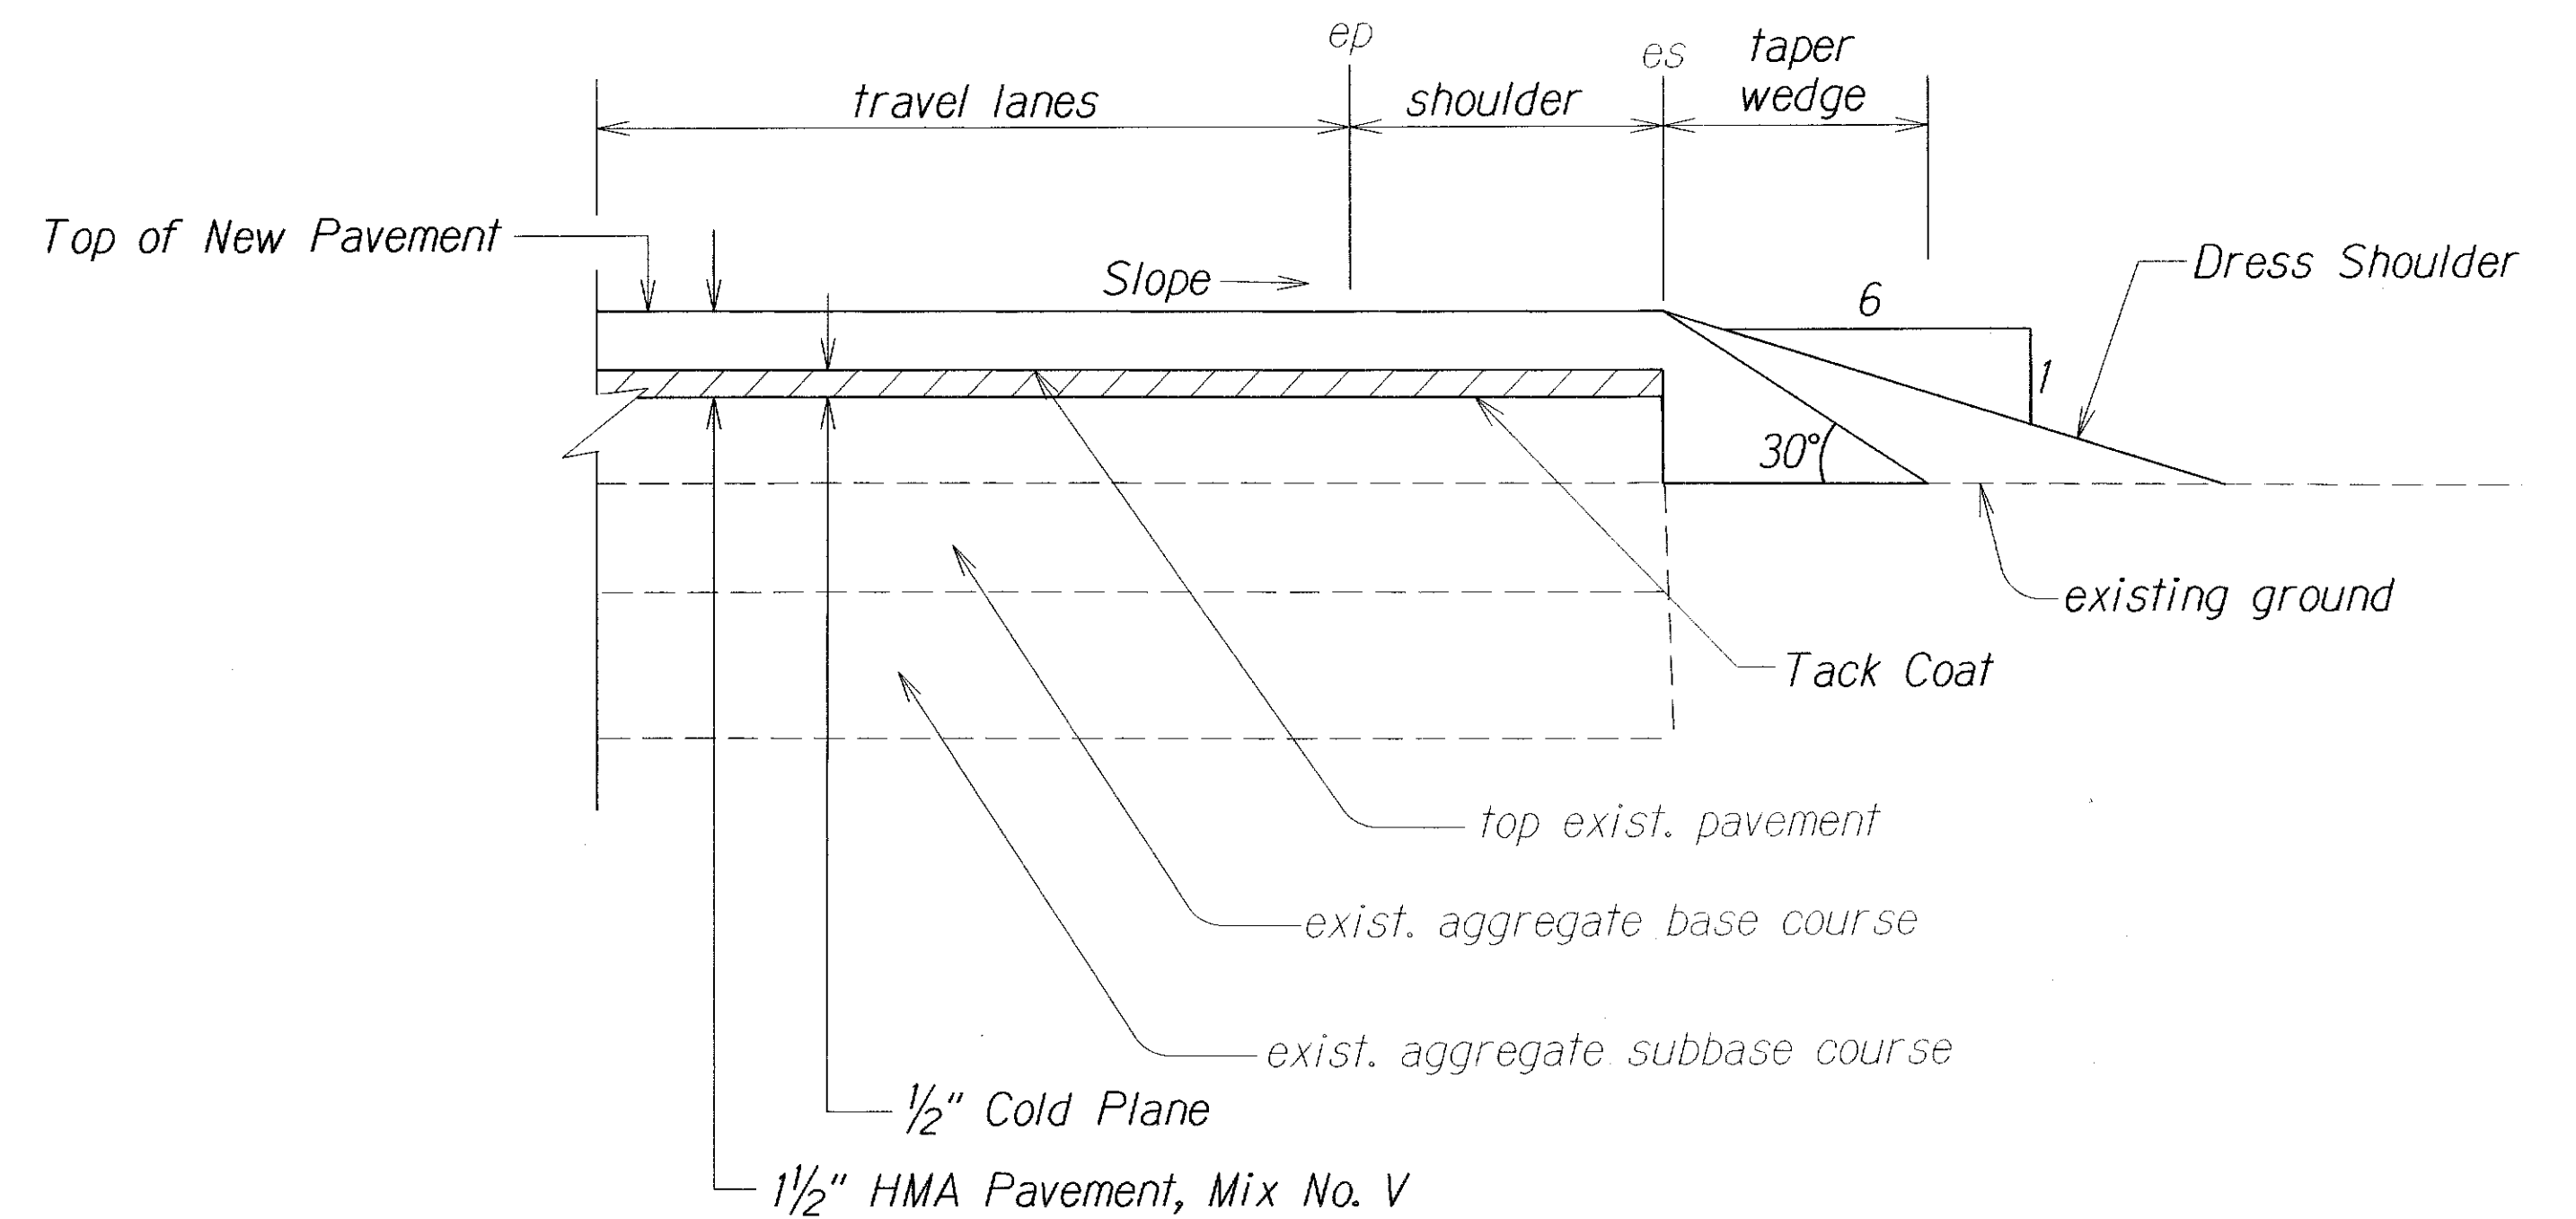

Note: Contractor shall mount a device directly on the paver screed extension to provide a 30° beveled shoulder edge.

TYPICAL PAVEMENT EDGE DETAIL
Not To Scale

ORIGINAL PLAN	DATE
SURVEY PLOTTED BY	
DRAWN BY	
DESIGNED BY	
CHECKED BY	
DATE	


STATE OF HAWAII
DEPARTMENT OF TRANSPORTATION
HIGHWAYS DIVISION

TYPICAL SECTIONS
**MOKULELE HIGHWAY PAVEMENT
PREVENTIVE MAINTENANCE**
Vicinity of Maui Humane Society to North Kihei Road
Federal-Aid Project No. NH-A311(009)

Scale: As Shown Date: November, 2014


SHEET No. 4 OF 5 SHEETS

FED. ROAD DIST. NO.	STATE	FED. AID PROJ. NO.	FISCAL YEAR	SHEET NO.	TOTAL SHEETS
HAWAII	HAW.	NH-A311(009)	2015	11	33

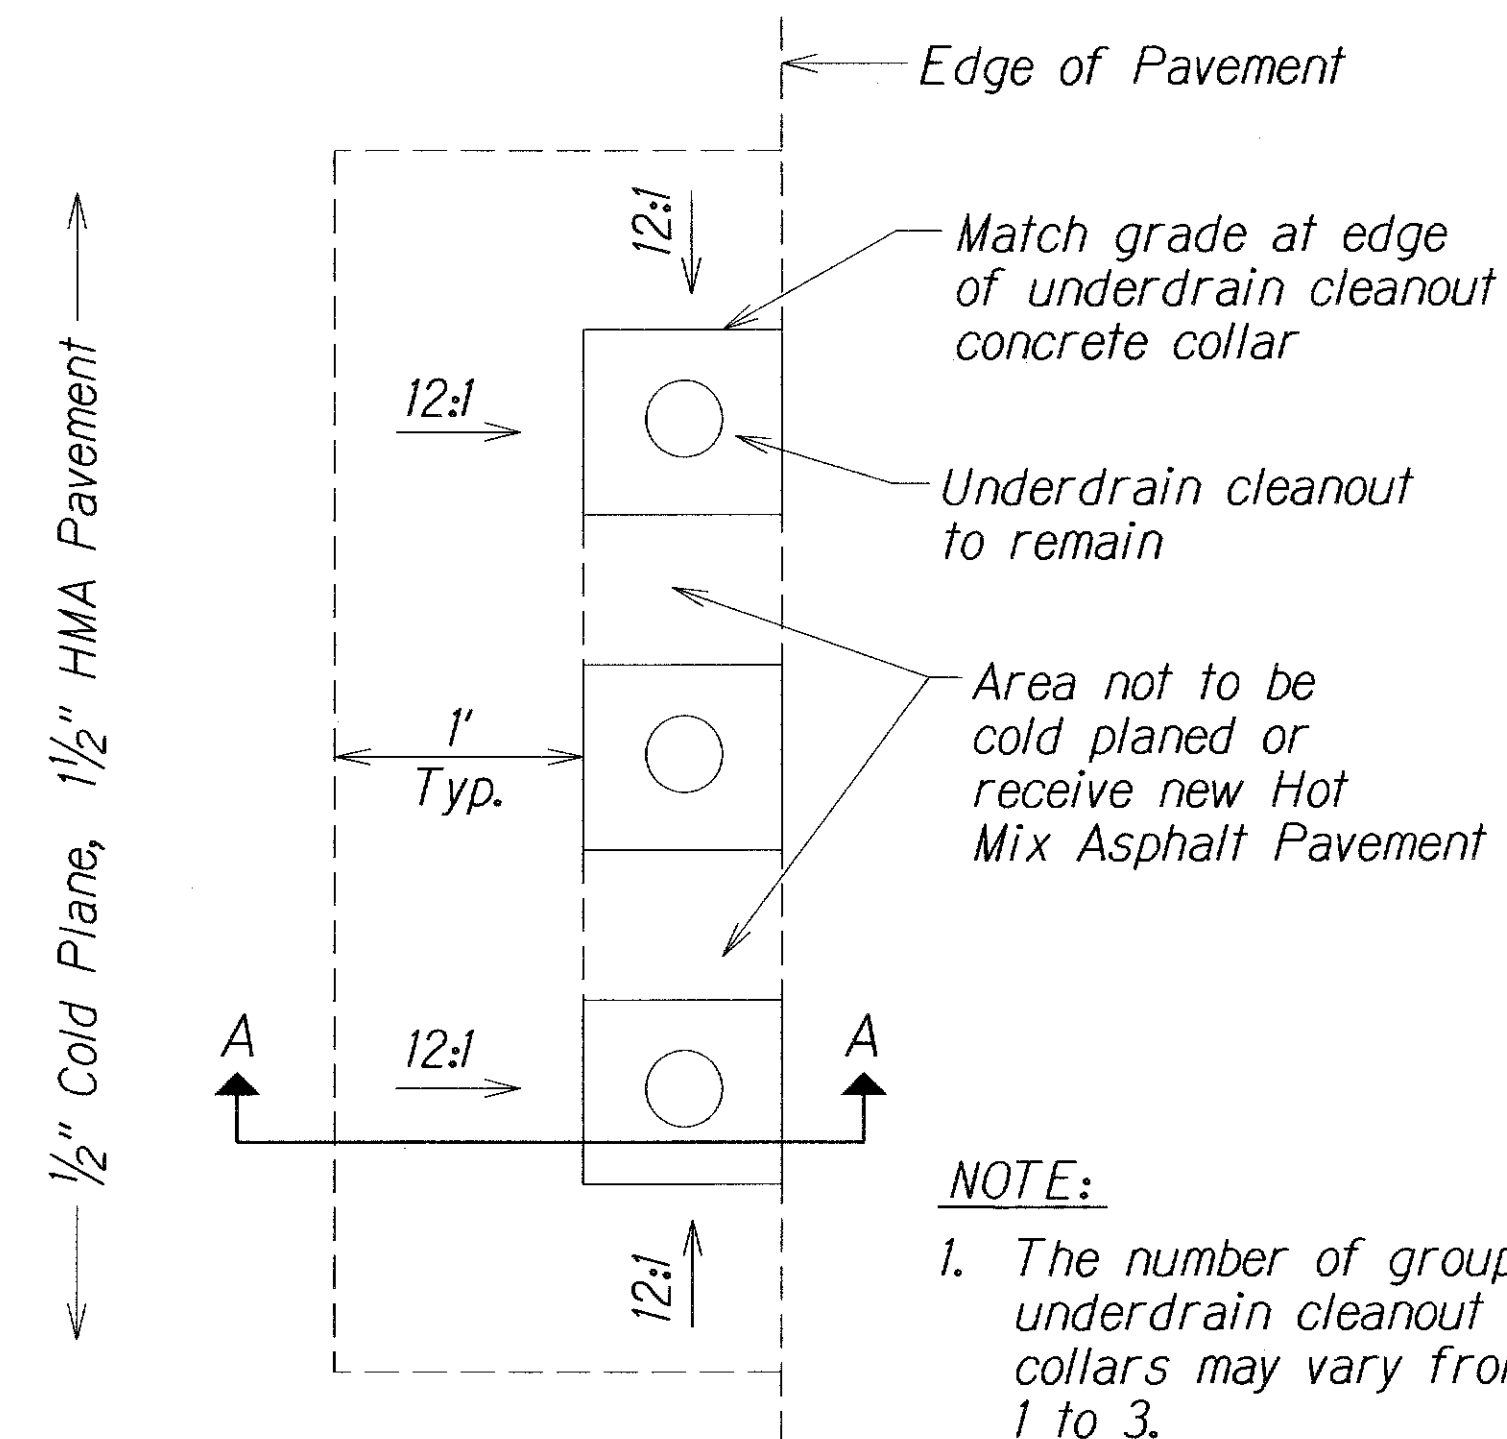


NOTE:
1. The number of grouped underdrain cleanout collars may vary from 1 to 3.

RESURFACING AROUND UNDERDRAIN CLEANOUT COLLARS
Not To Scale

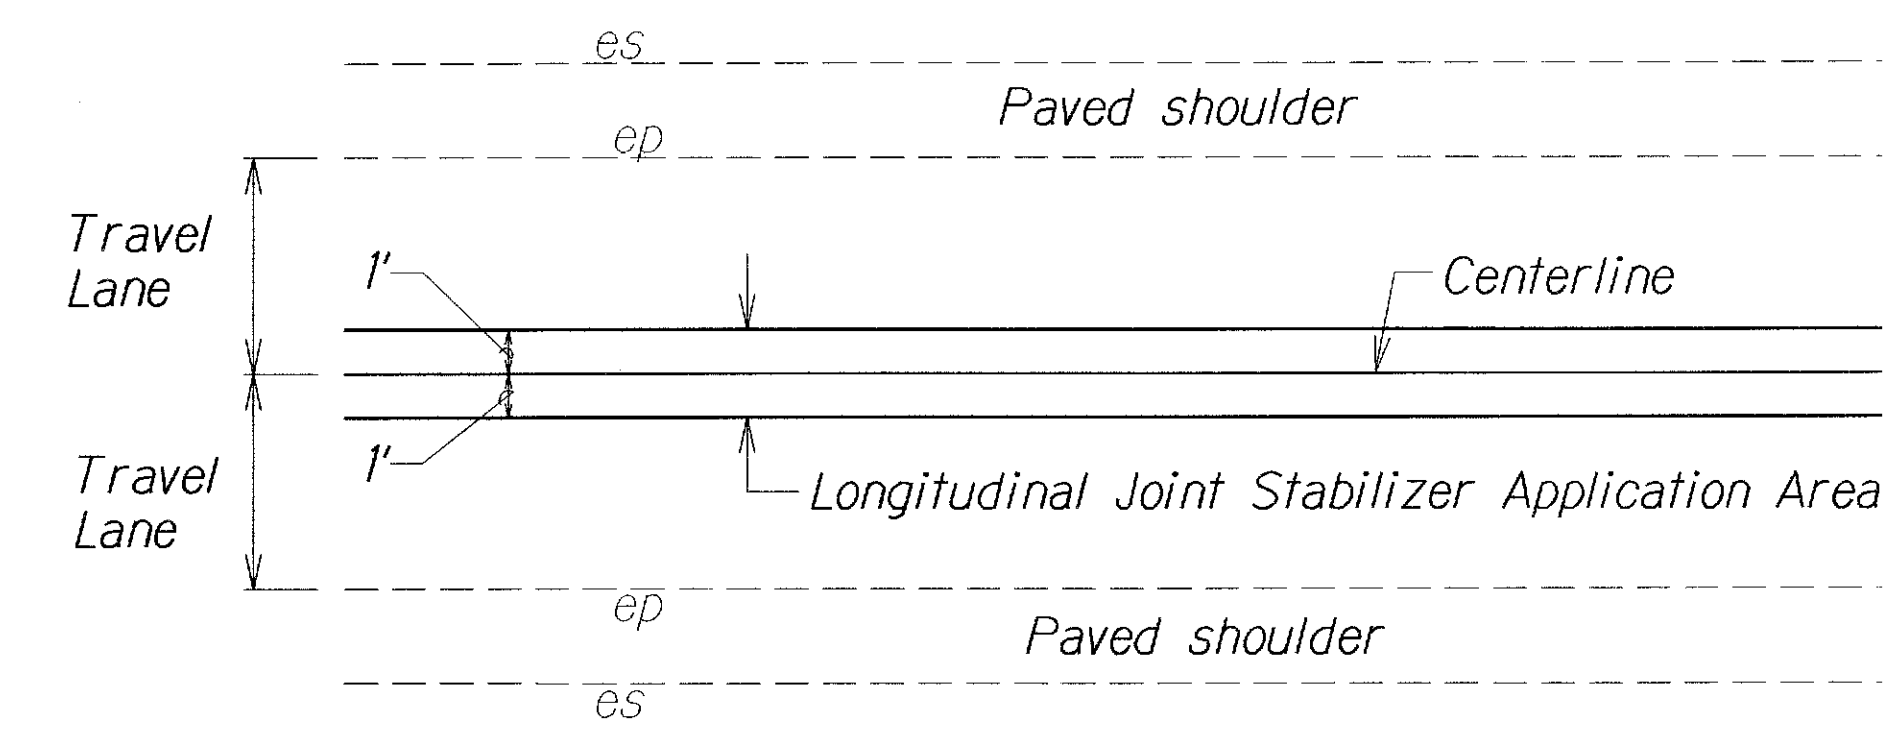


TYPICAL SECTION FOR LONGITUDINAL JOINT STABILIZER
Not To Scale

NOTES:
1. Apply tack coat to all cold planed surfaces prior to placement of Hot Mix Asphalt Pavement.

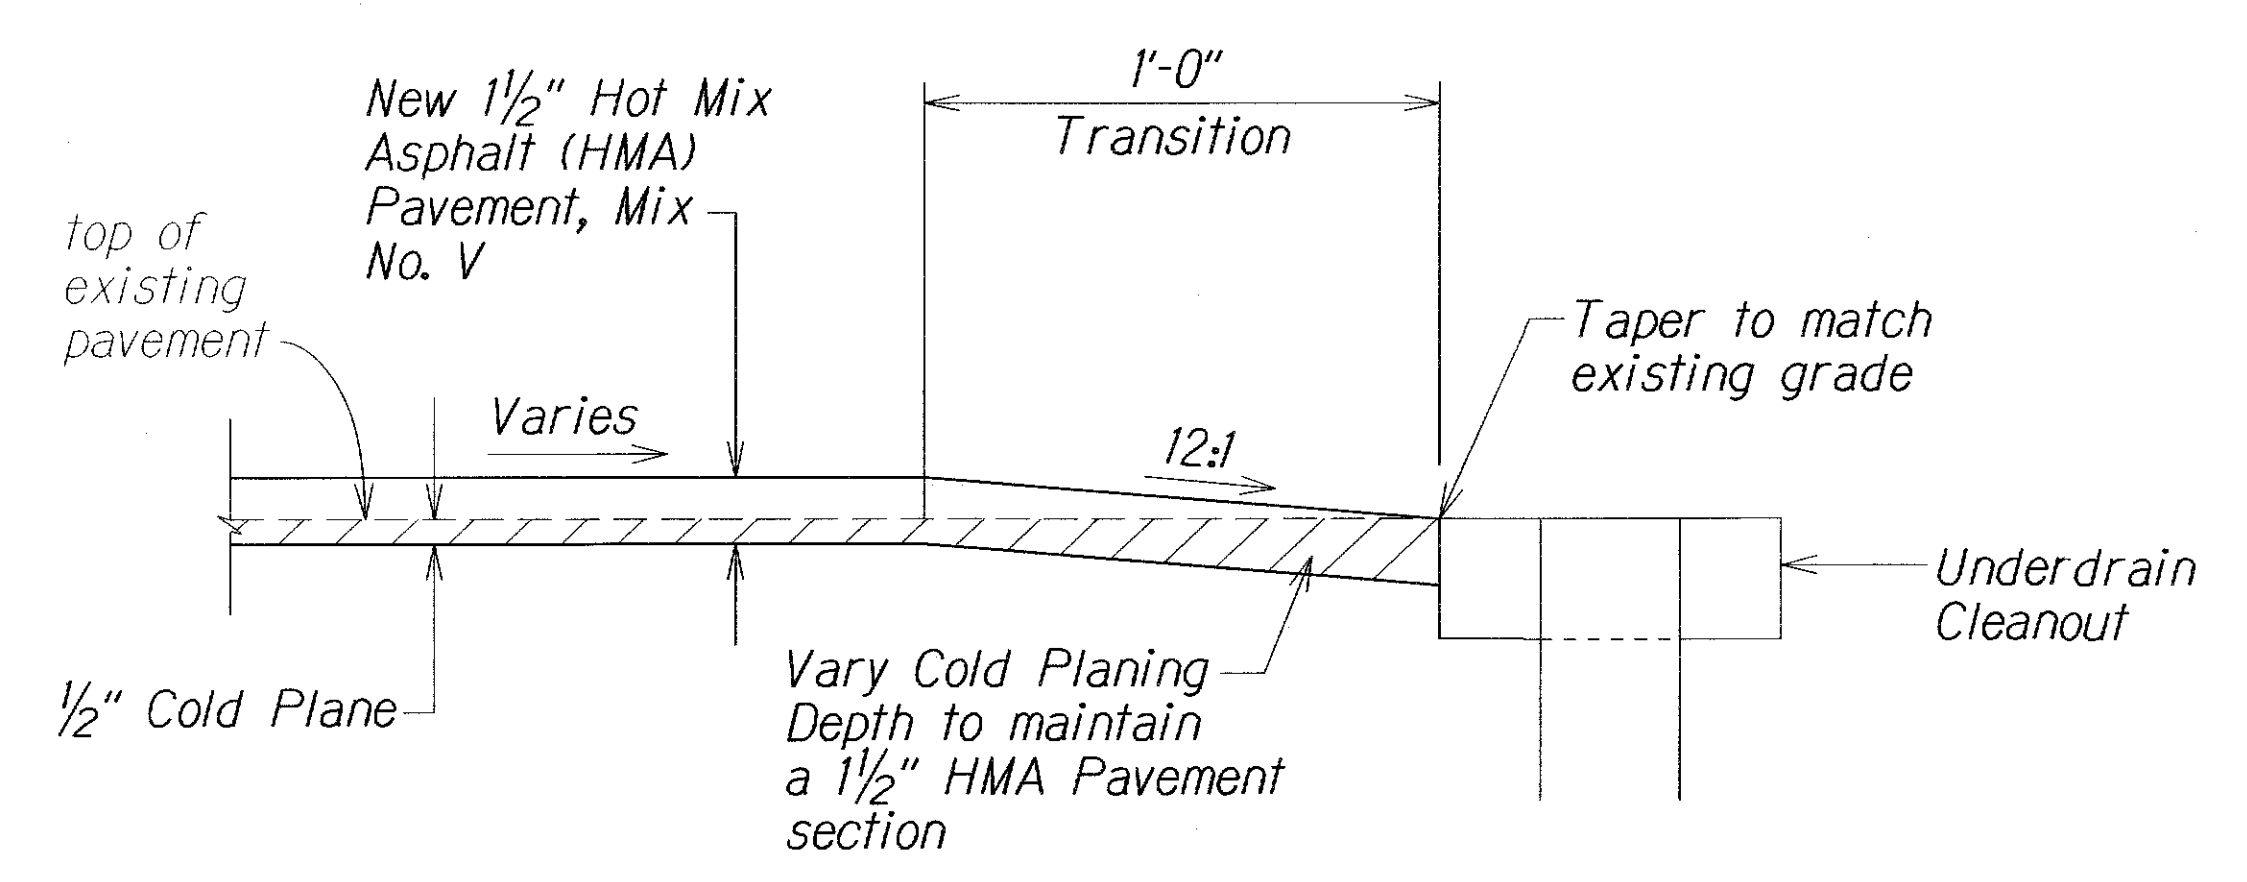

SECTION A-A
Not to Scale

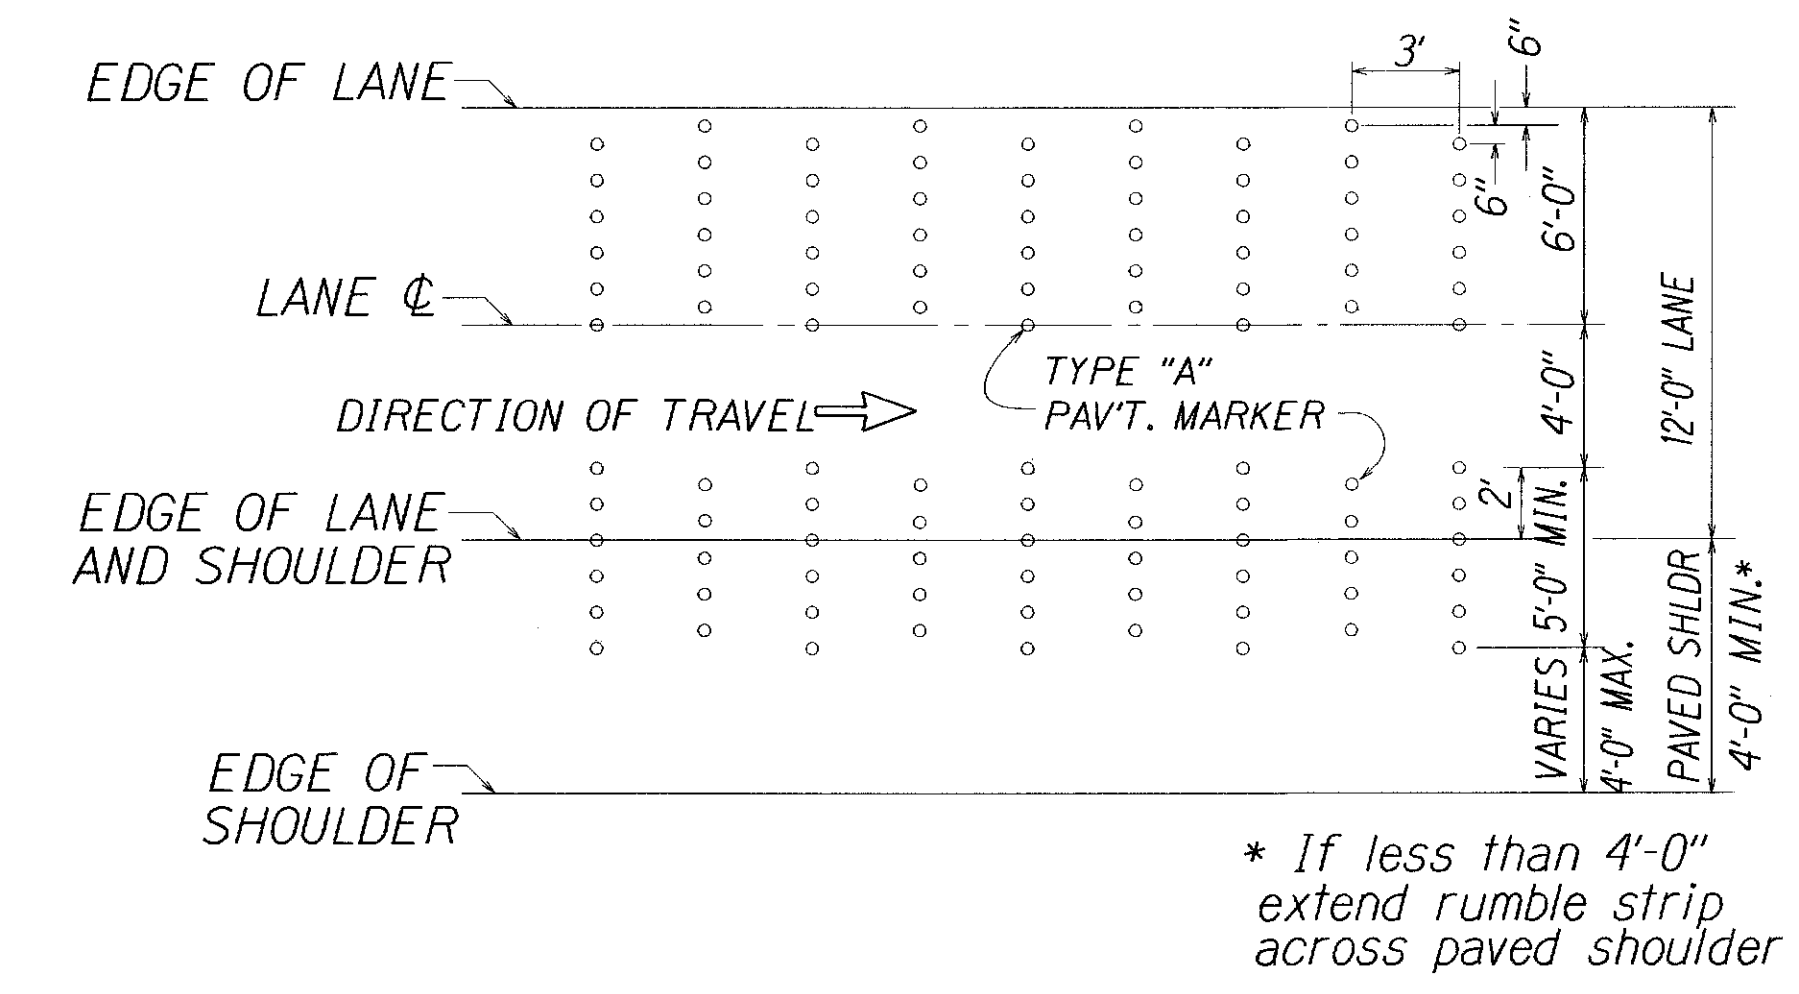

RUMBLE STRIPS
12'-0" 2 LANE 2 WAY
Scale: 1/4" = 1'-0"

SURVEY PLOTTED BY	DATE
DRAWN BY	
TRACED BY	
QUANTITIES BY	
CHECKED BY	
ORIGINAL PLAN	
NOTE BOOK	
N.	

STATE OF HAWAII
DEPARTMENT OF TRANSPORTATION
HIGHWAYS DIVISION

TYPICAL SECTIONS
MOKULELE HIGHWAY PAVEMENT
PREVENTIVE MAINTENANCE
Vicinity of Maui Humane Society to North Kihei Road
Federal-Aid Project No. NH-A311(009)

Scale: As Shown Date: November, 2014