



FED. ROAD DIST. NO.	STATE	PROJ. NO.	FISCAL YEAR	SHEET NO.	TOTAL SHEETS
HAWAII	HAW.	RS-0311 (1)	1984	1	14

INDEX TO DRAWINGS	
SHT. NO.	DESCRIPTION
1	TITLE
2	SECTIONS
3,4	PLAN
5,6	PULEHU BRIDGE
7	DETOUR
8-14	DETAILS

COUNTY OF MAUI

DEPARTMENT OF PUBLIC WORKS

WAILUKU, MAUI, HAWAII

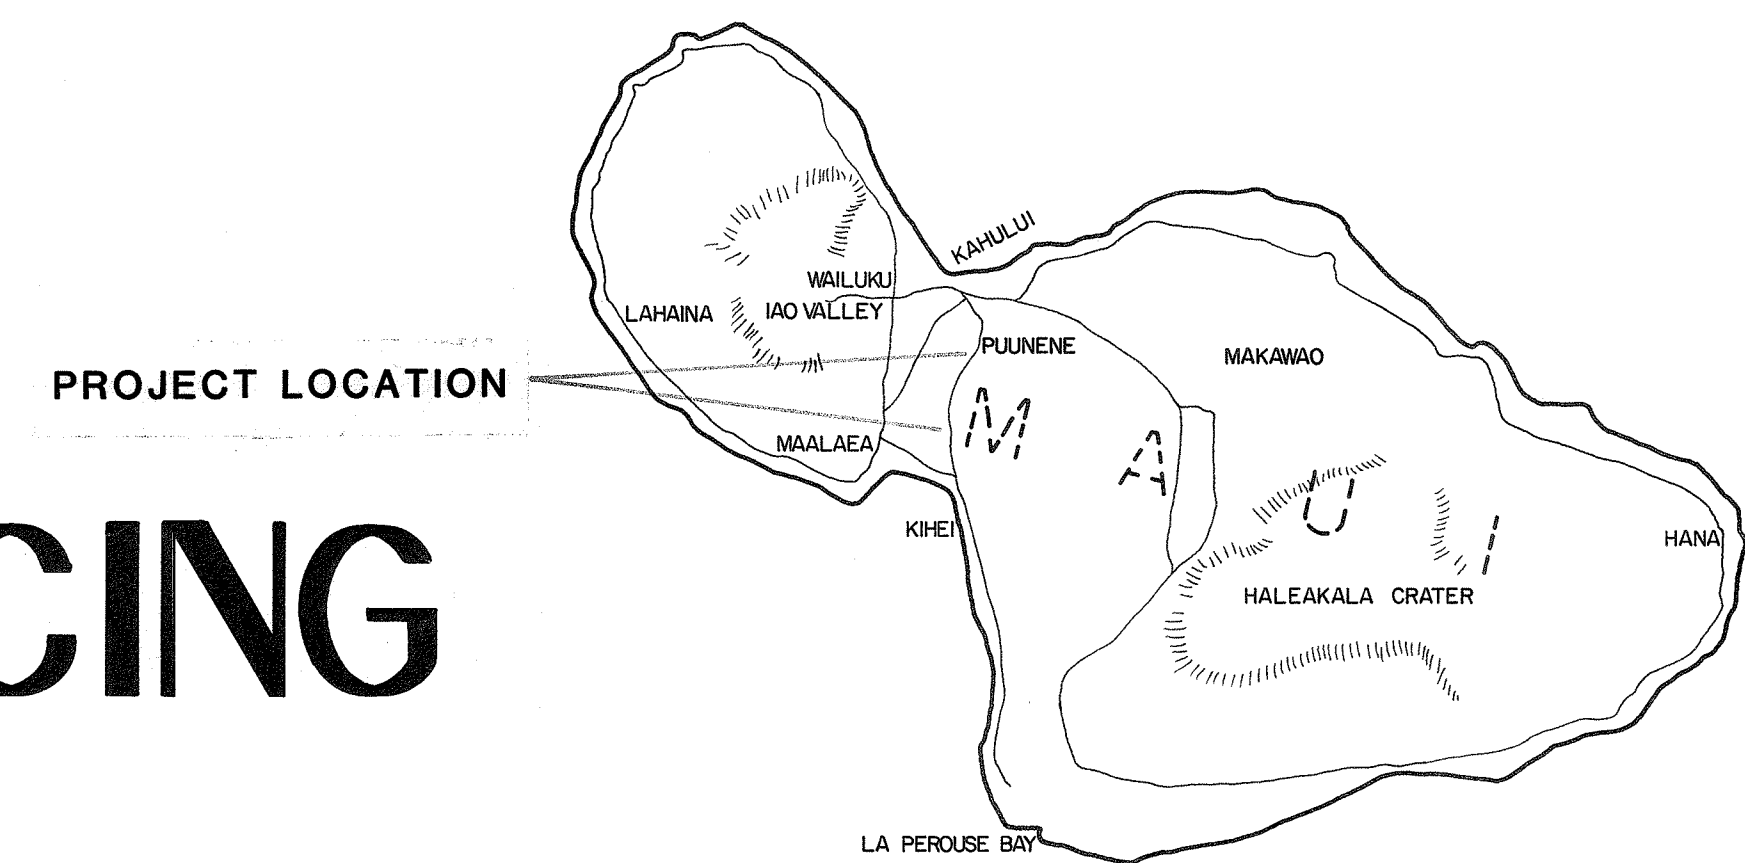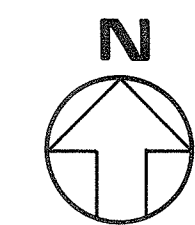


LOCATION MAP

PLANS FOR

MOKULELE HIGHWAY RESURFACING

F.A.P. NO. RS - 0311 (1)

WAILUKU, MAUI, HAWAII

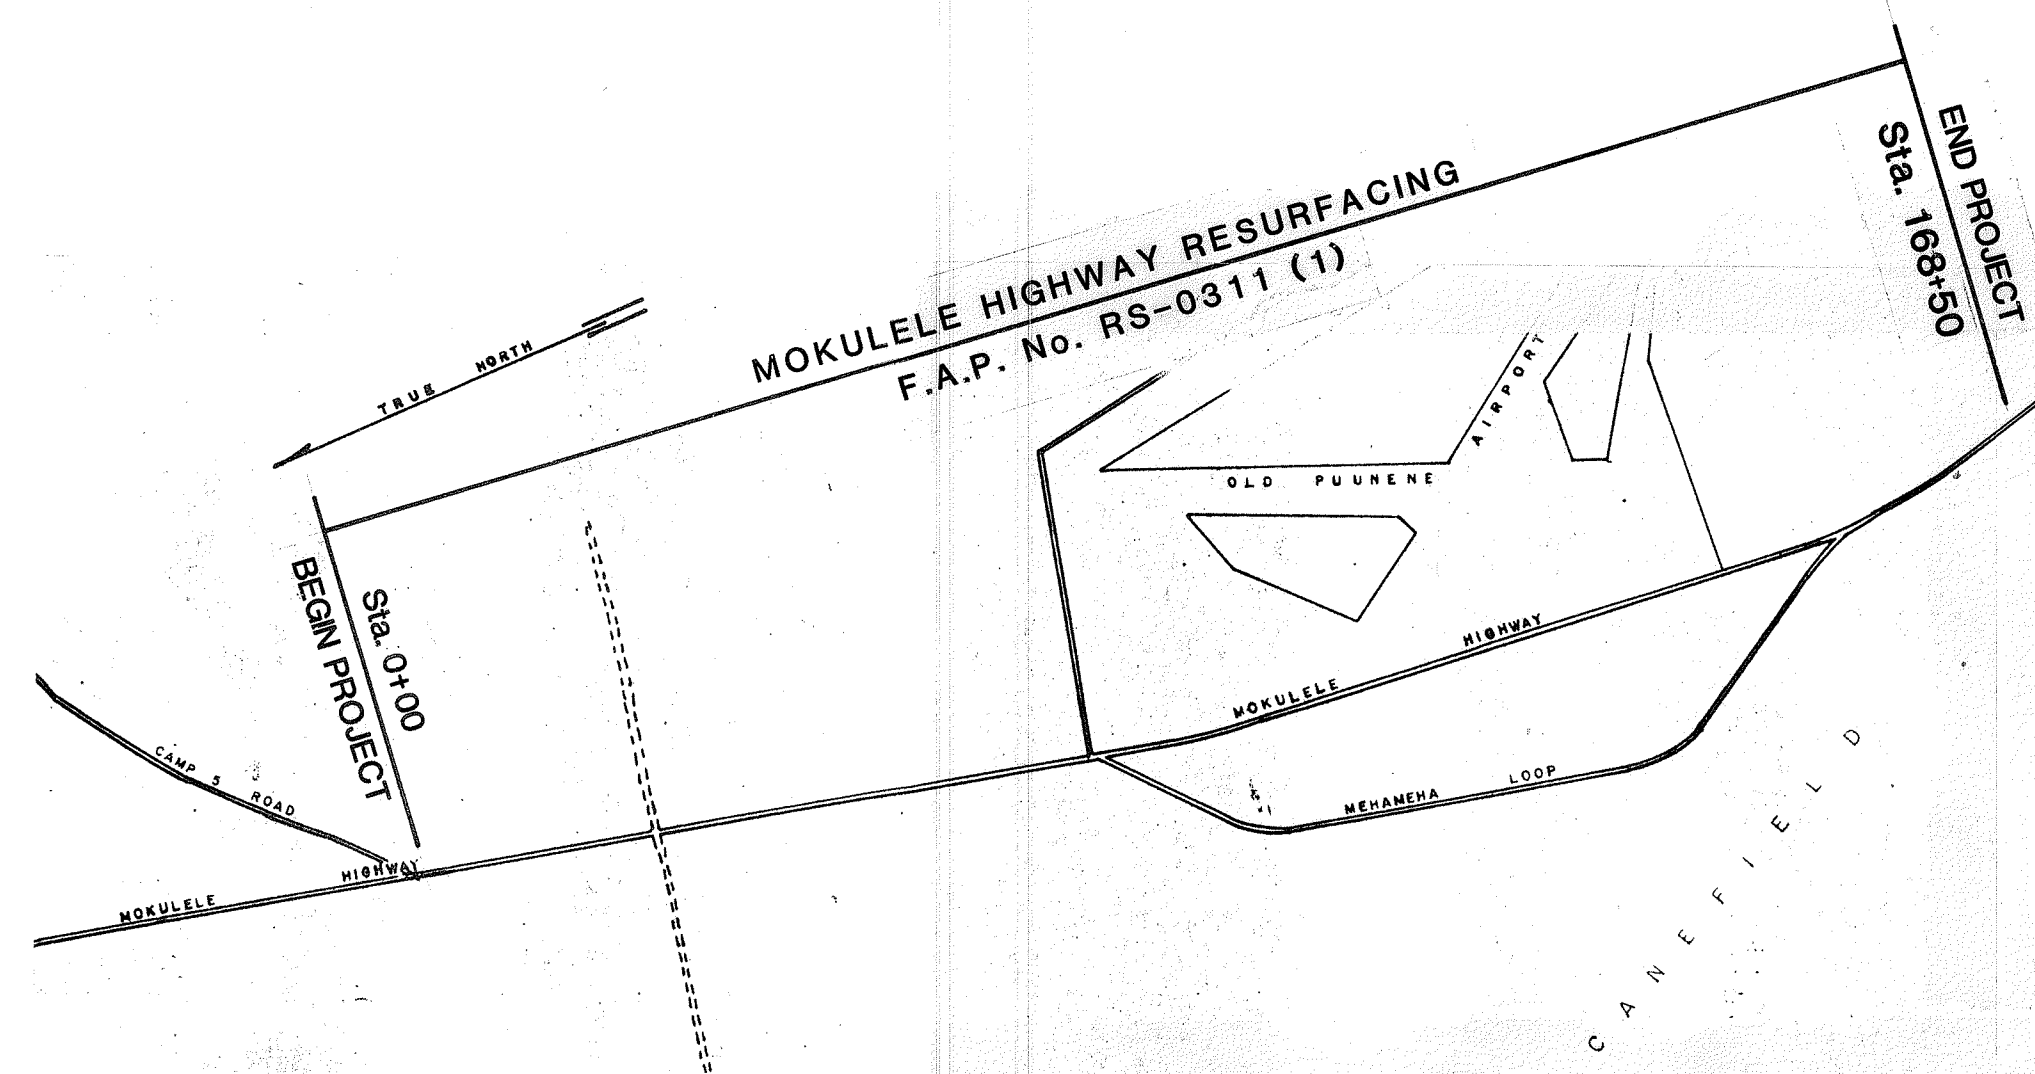


VICINITY MAP LENGTH OF PROJECT 3.19 Miles

DESIGN DESIGNATION

ADT₁₉₈₅ = 12,445
ADT₁₉₉₅ = 15,432
DHV = 1,235
T = 3%
D = 55.2%
V = 45 MPH

DEPARTMENT OF PUBLIC WORKS
COUNTY OF MAUI

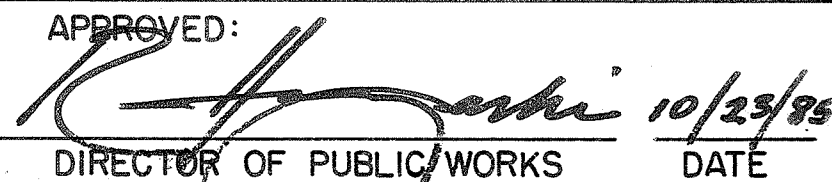APPROVED:  10/29/85

DIRECTOR OF PUBLIC WORKS DATE

DEPARTMENT OF TRANSPORTATION
STATE OF HAWAII

APPROVED:  10/29/85

for DIR. OF TRANSPORTATION DATE