



FED. ROAD DIST. NO.	STATE	FED. AID PROJ. NO.	FISCAL YEAR	SHEET NO.	TOTAL SHEETS
			1955	2	3


1" ASPHALT CONC. SURFACE COURSE (COMPACTED THICKNESS) MIX NO. V SHALL BE USED. COARSE ROCK GRADING (1/2" TO NO. 100)

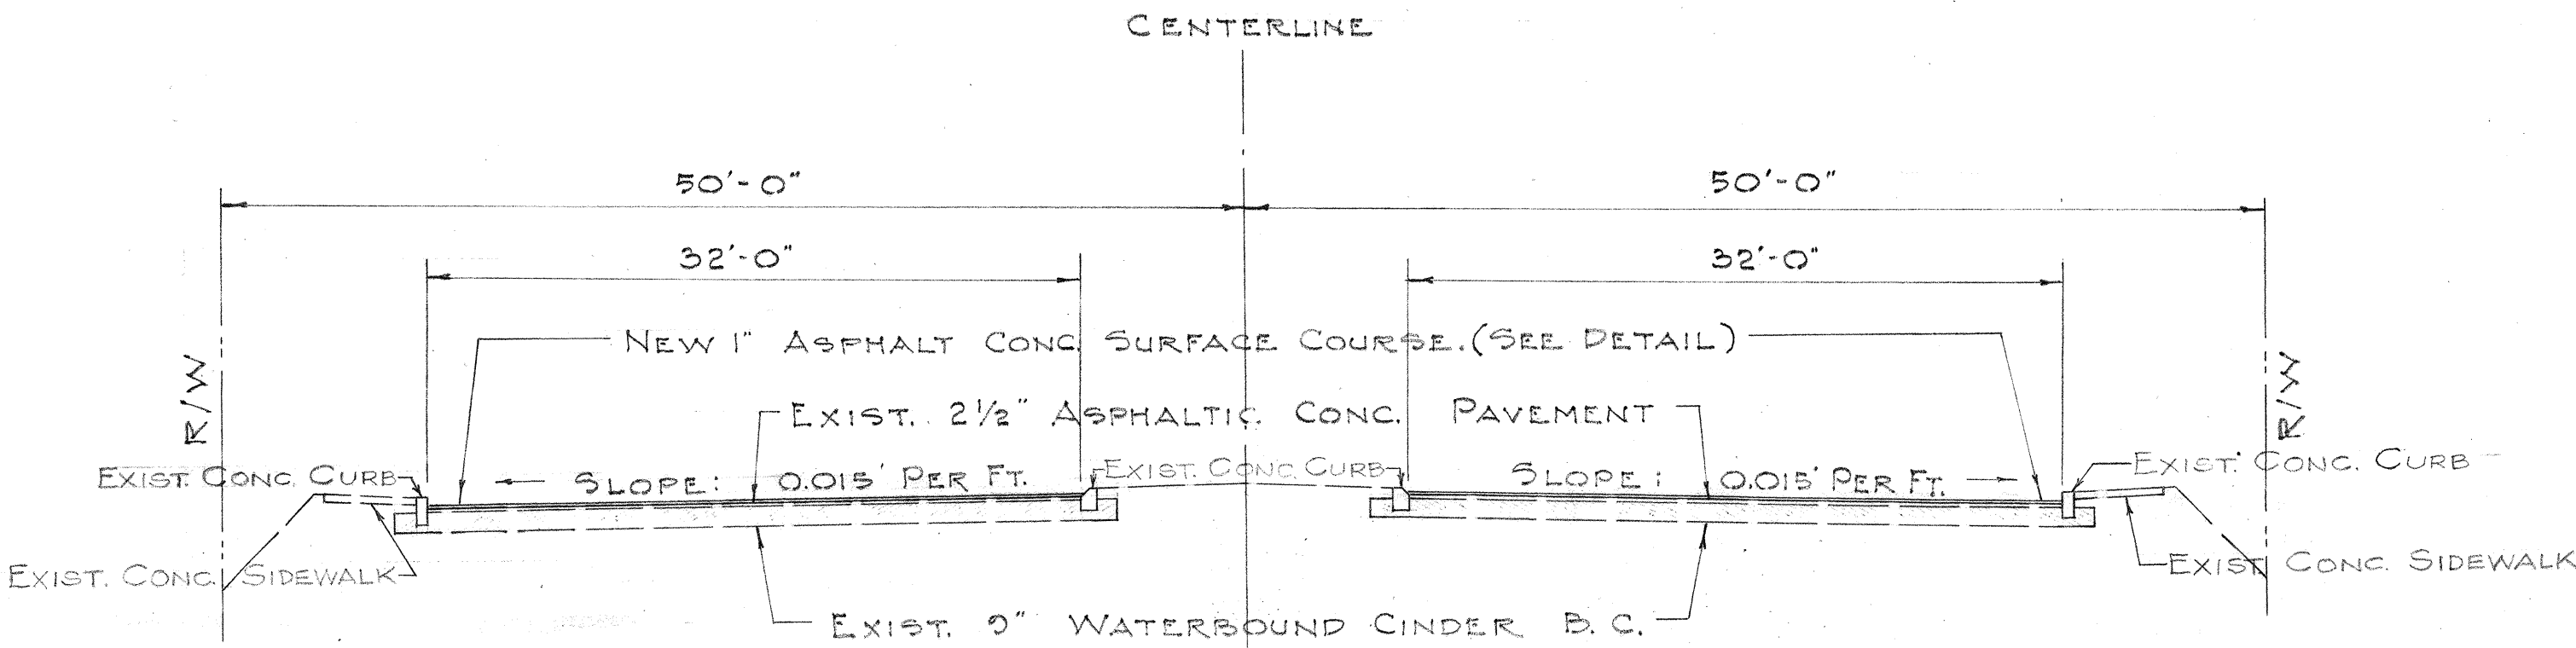


MAIN STREET: DIVIDED
SCALE: 1/8" = 1'-0"

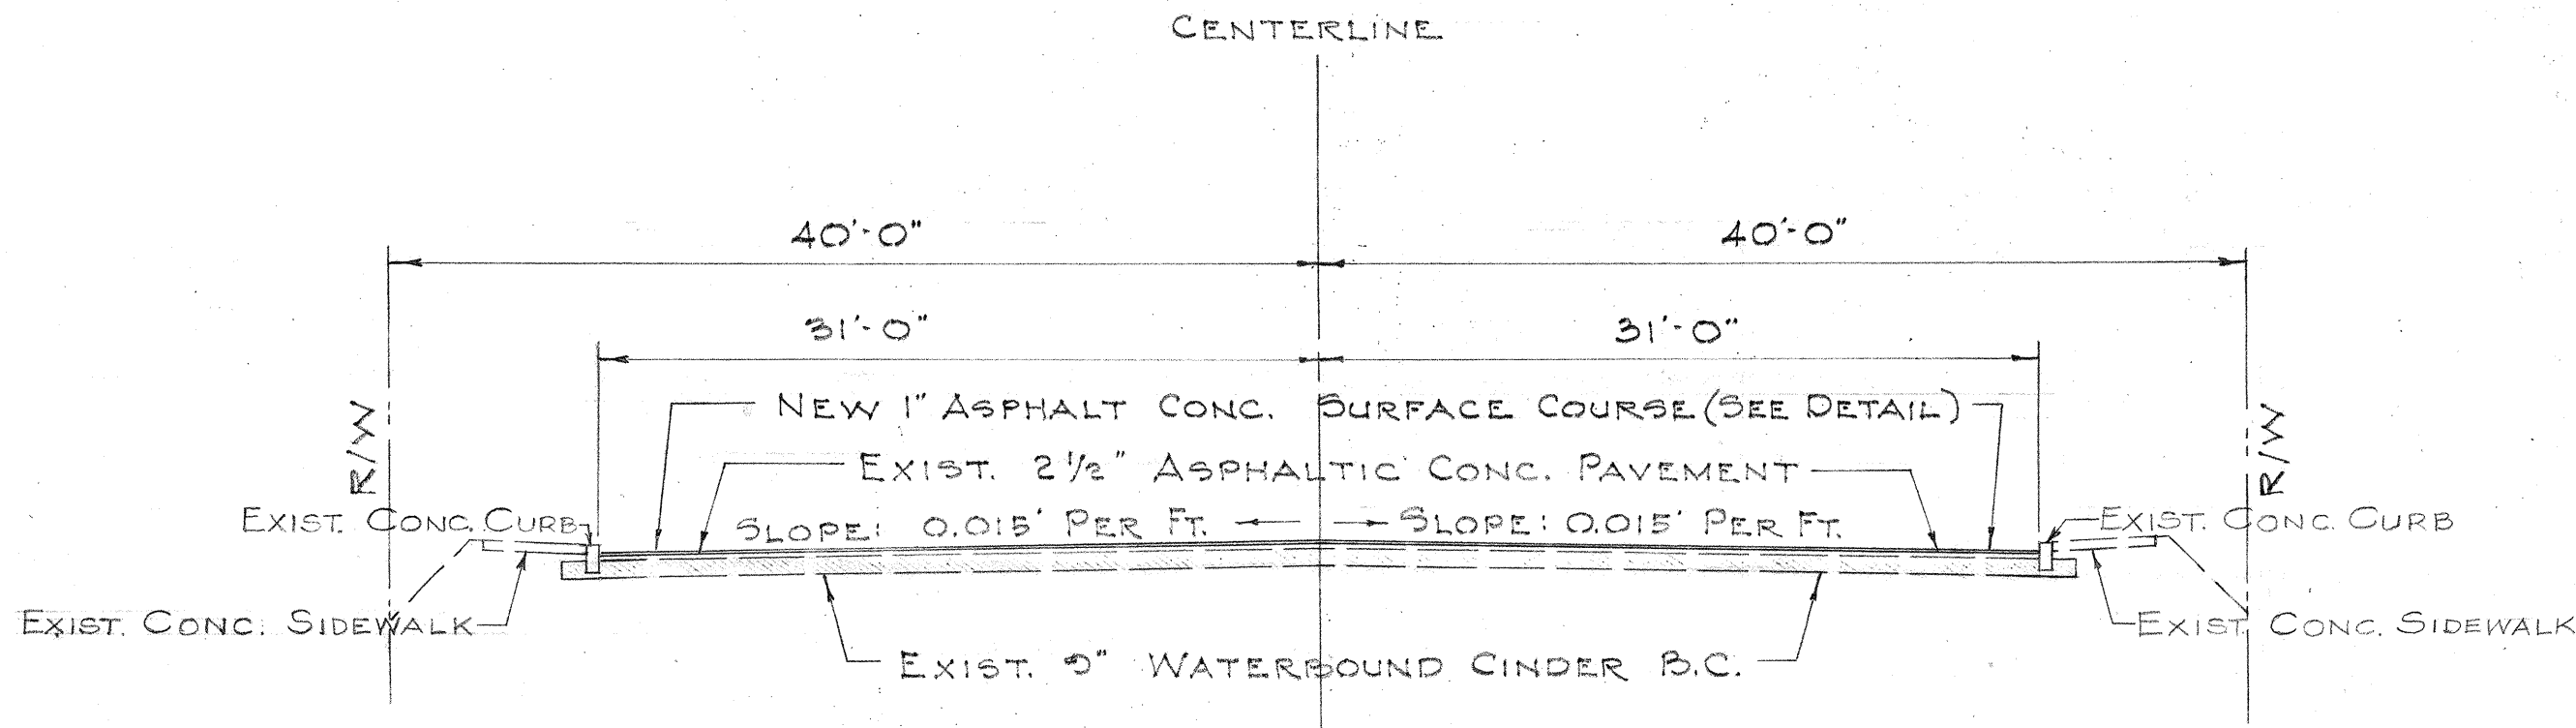

MAIN ST.: UNDIVIDED
SCALE: 1/8" = 1'-0"

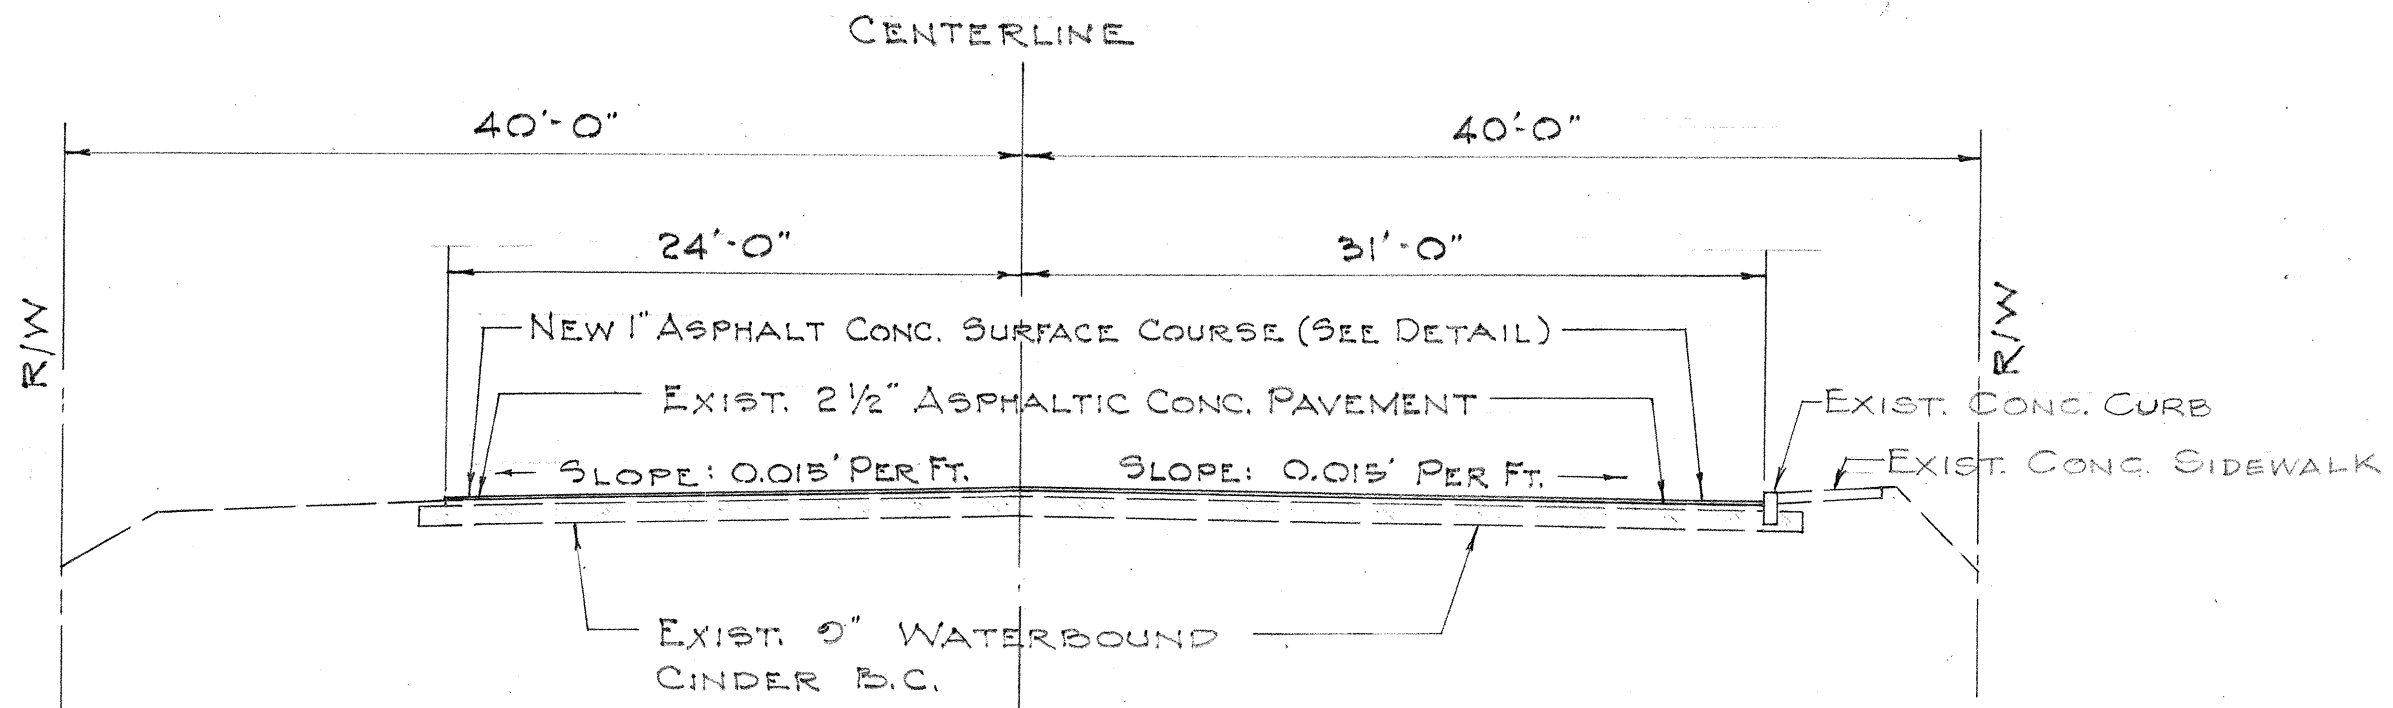


HOBRON AVE.: 4 LANES
SCALE: 1/8" = 1'-0"

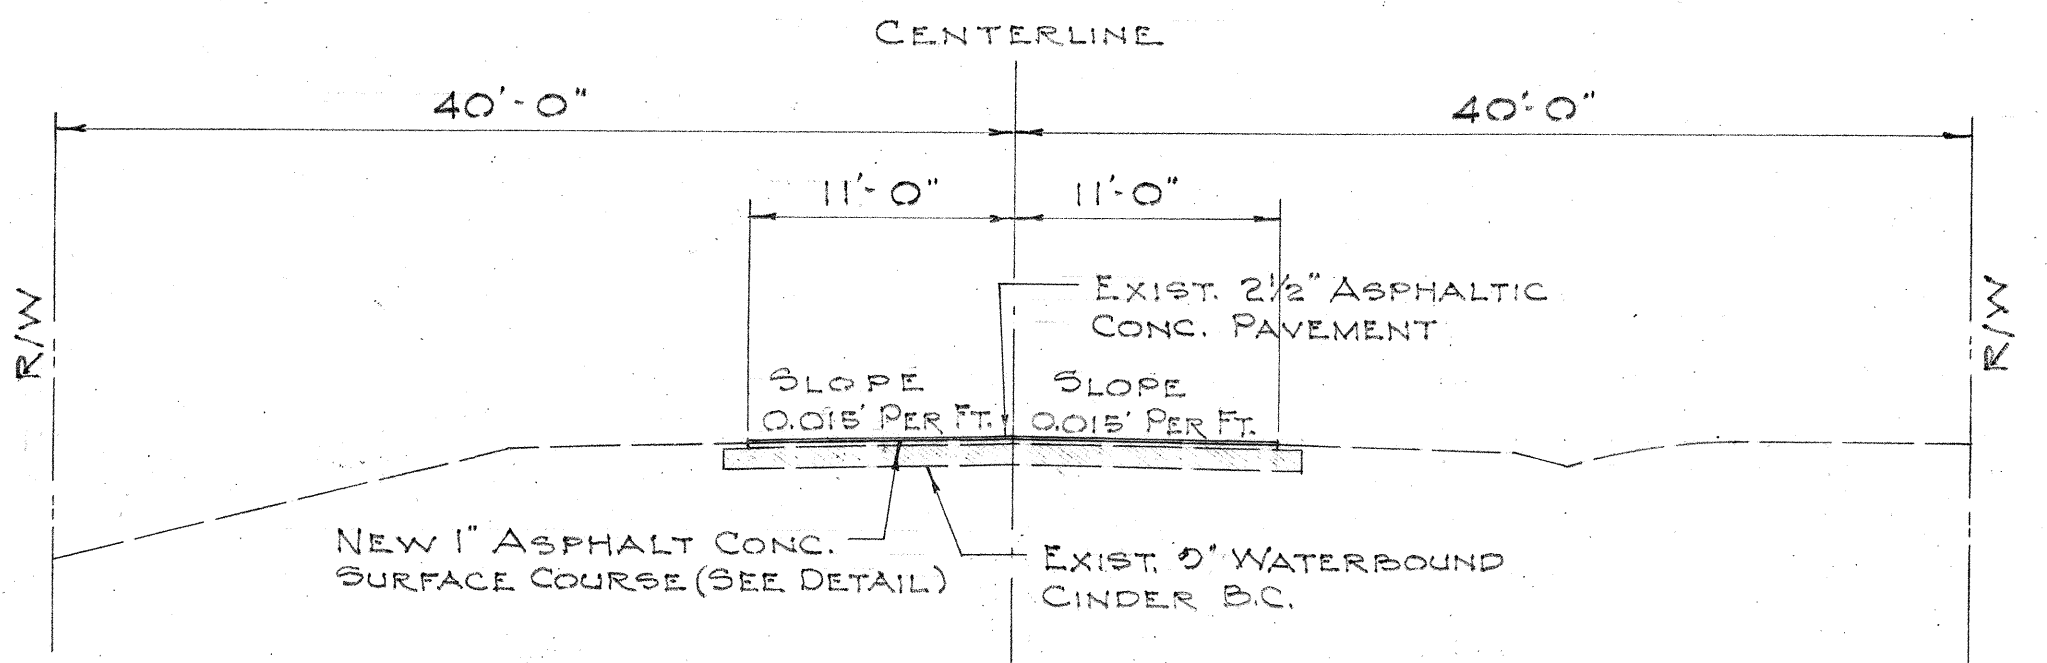


HOBRON AVE.: 2 LANES
SCALE: 1/8" = 1'-0"

NEW 1" COMPACTED THICKNESS SURFACE COURSE, ASPHALTIC CONC. PAVT. MIX NO. V

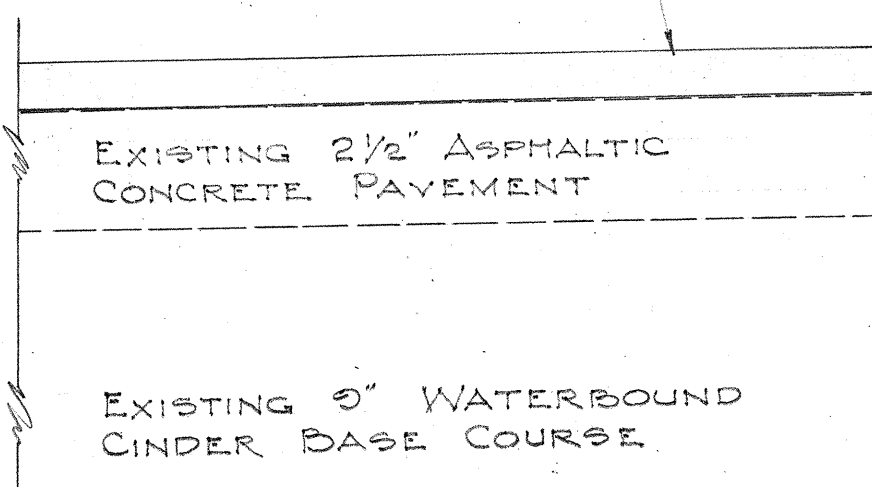

DETAIL OF RESURFACING
SCALE: 1/2" = 1'-0"

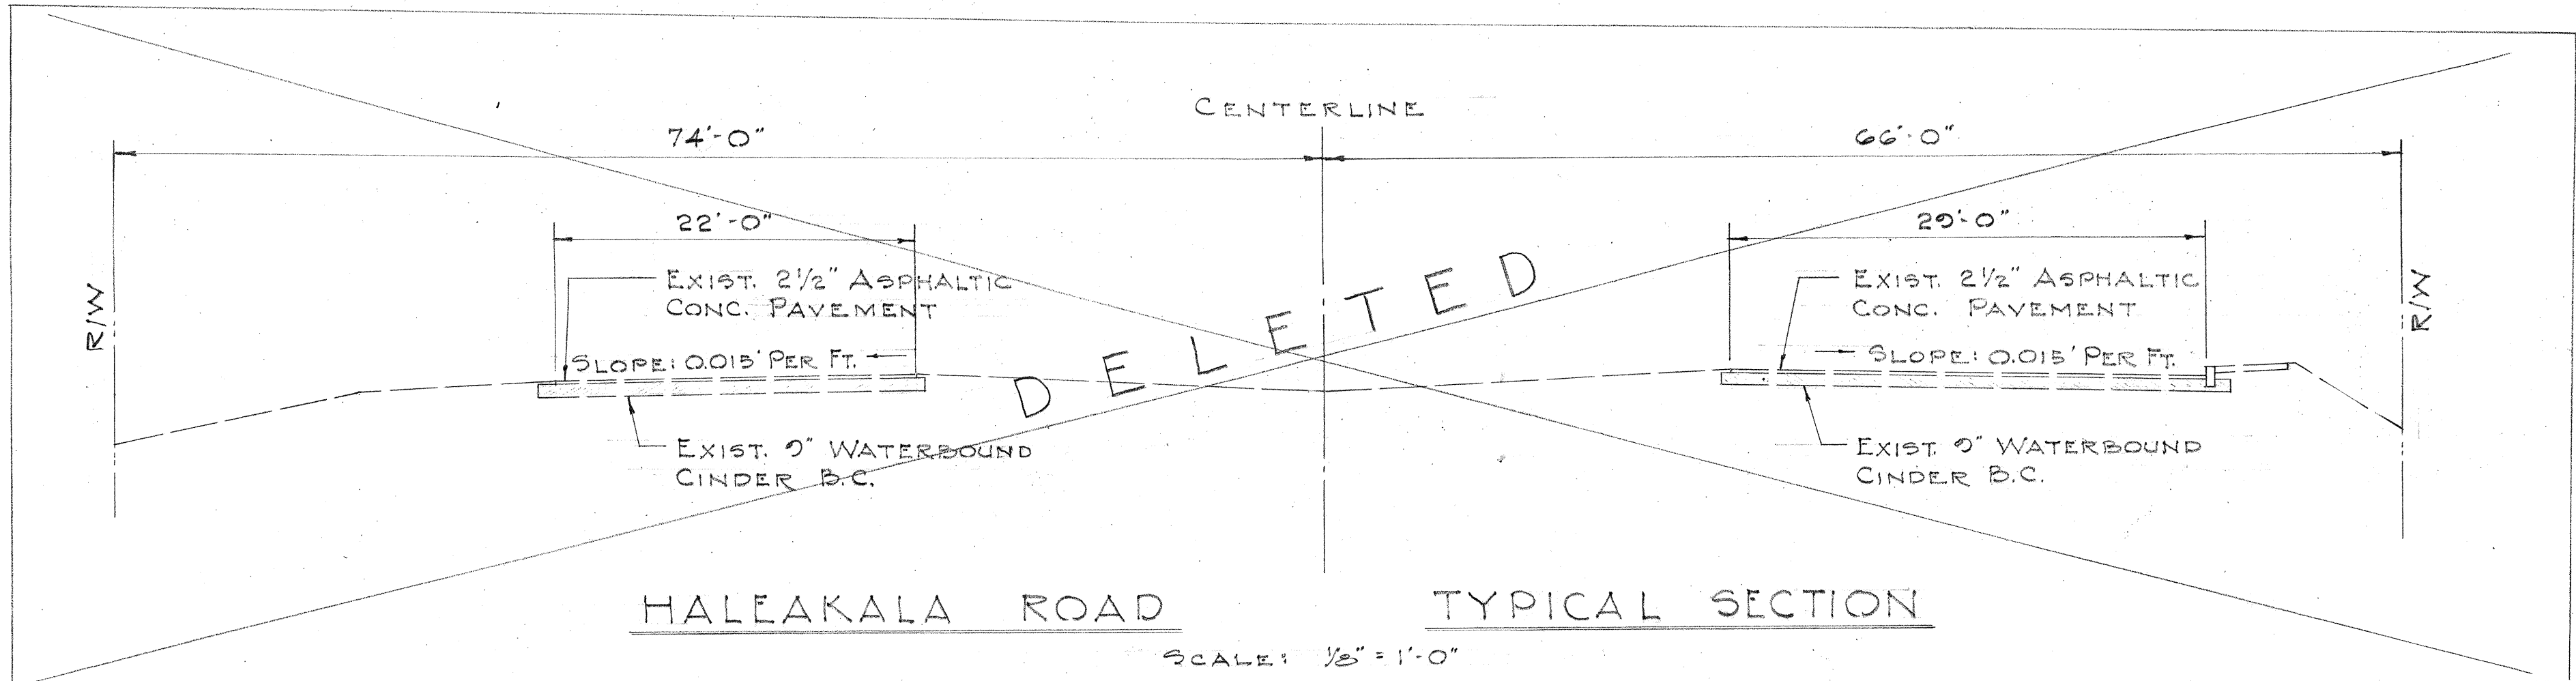

HALEAKALA ROAD
TYPICAL SECTION
SCALE: 1/8" = 1'-0"

ORIGINAL PLAN	DATE
DESIGNED BY	
DRAWN BY	
CHECKED BY	
NOTED BY	
QUANTITIES CHECKED BY	
CHECKED BY	

TERRITORIAL HIGHWAY DEPARTMENT
TERRITORY OF HAWAII
TYPICAL SECTIONS
FOR
RESURFACING
A PORTION OF
PROJ. NO. DA-NC 8(1)
MAIN ST. & HOBRON AVE.
SCALE: AS NOTED APRIL 1955

SHEET No. OF SHEETS

5769.2