



FED. ROAD DIST. NO.	STATE	PROJ. NO.	FISCAL YEAR	SHEET NO.	TOTAL SHEETS
HAWAII	HAW.	LT-M-01-78M	1978	2	5

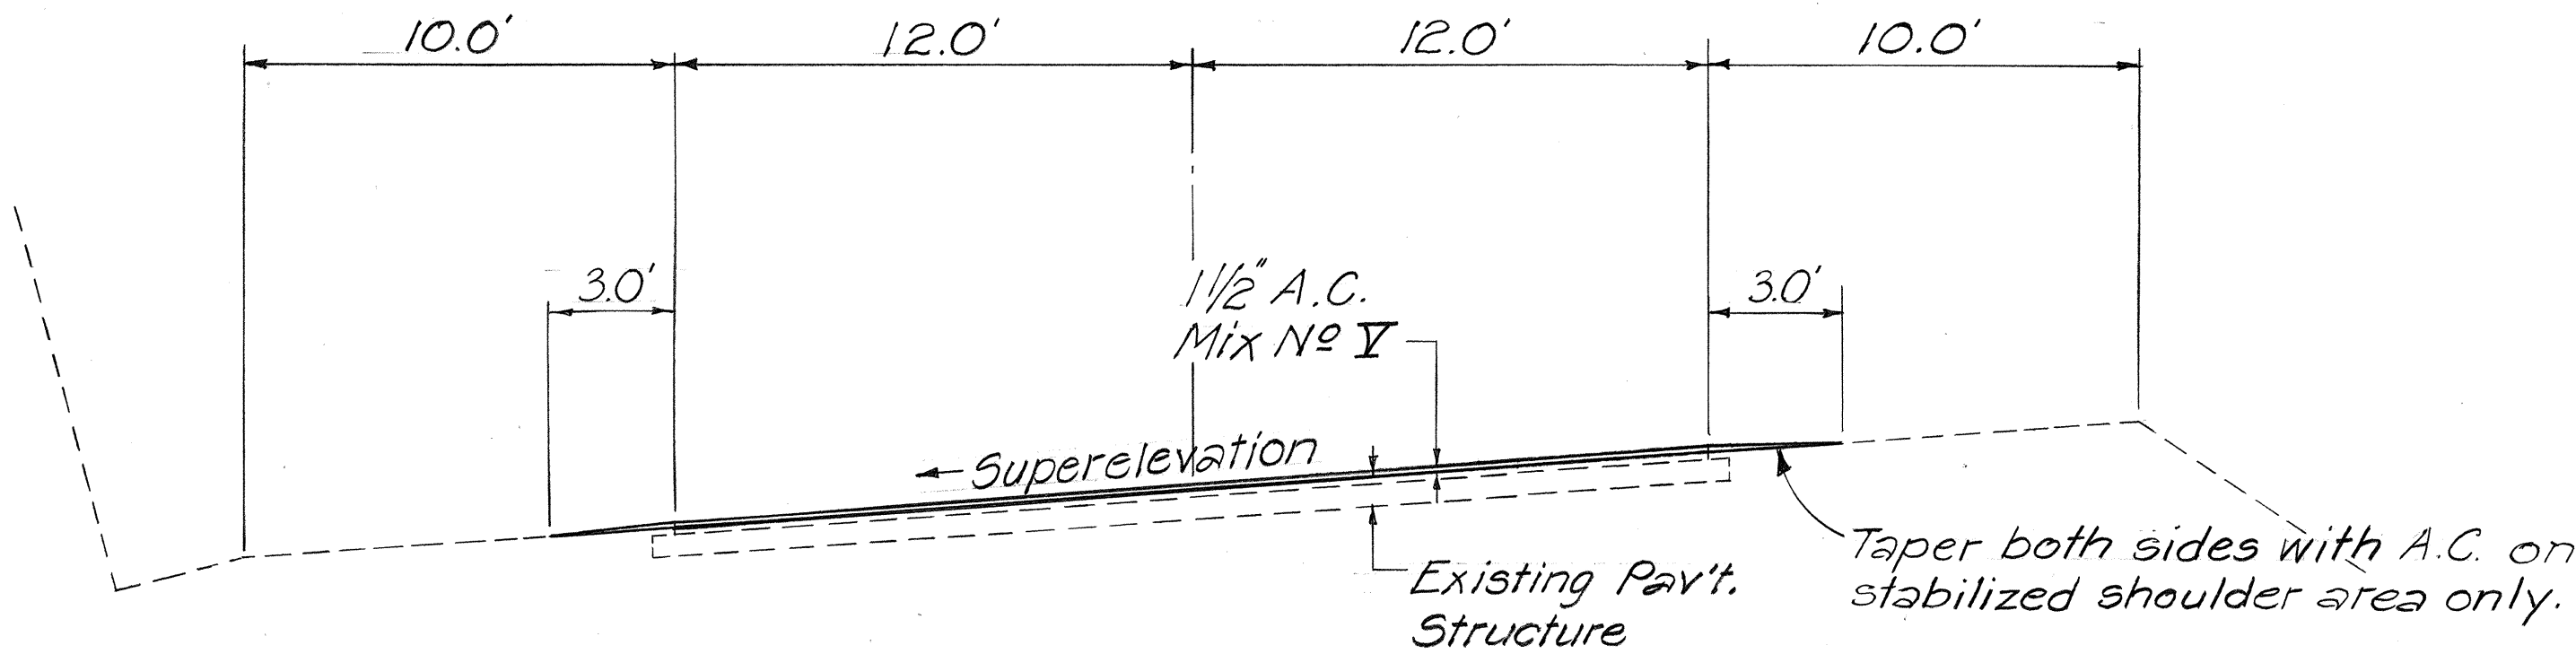

TYPICAL SECTION AT CURVES


Scale: 1/4" = 1'-0"

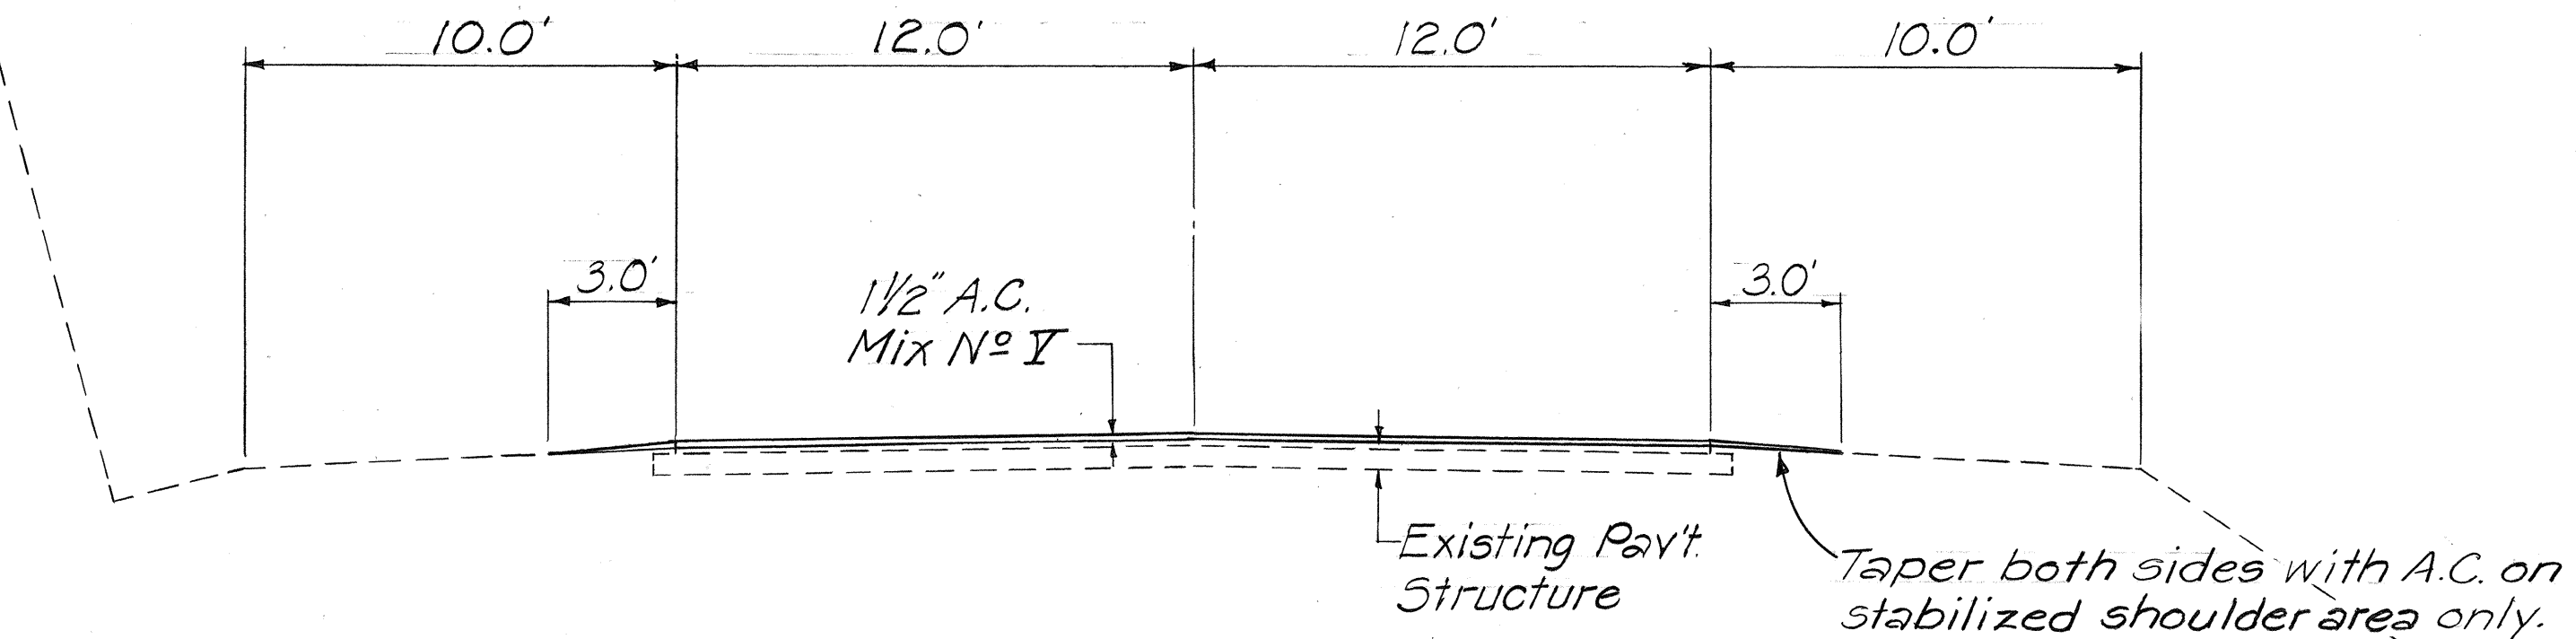

TYPICAL SECTION AT TANGENTS


STA. 263+40 TO 376+80

Scale: 1/4" = 1'-0"

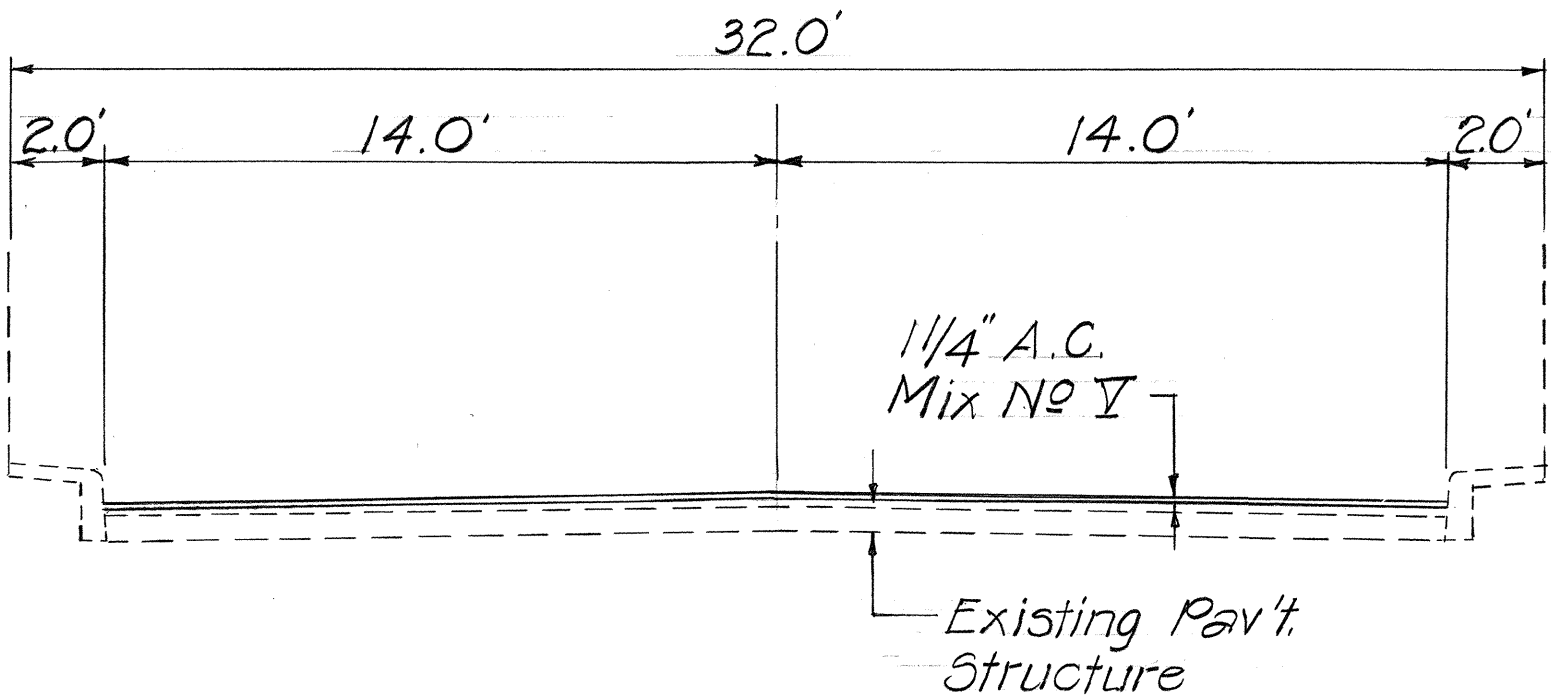

TYPICAL TUNNEL SECTION

Scale: 1/4" = 1'-0"

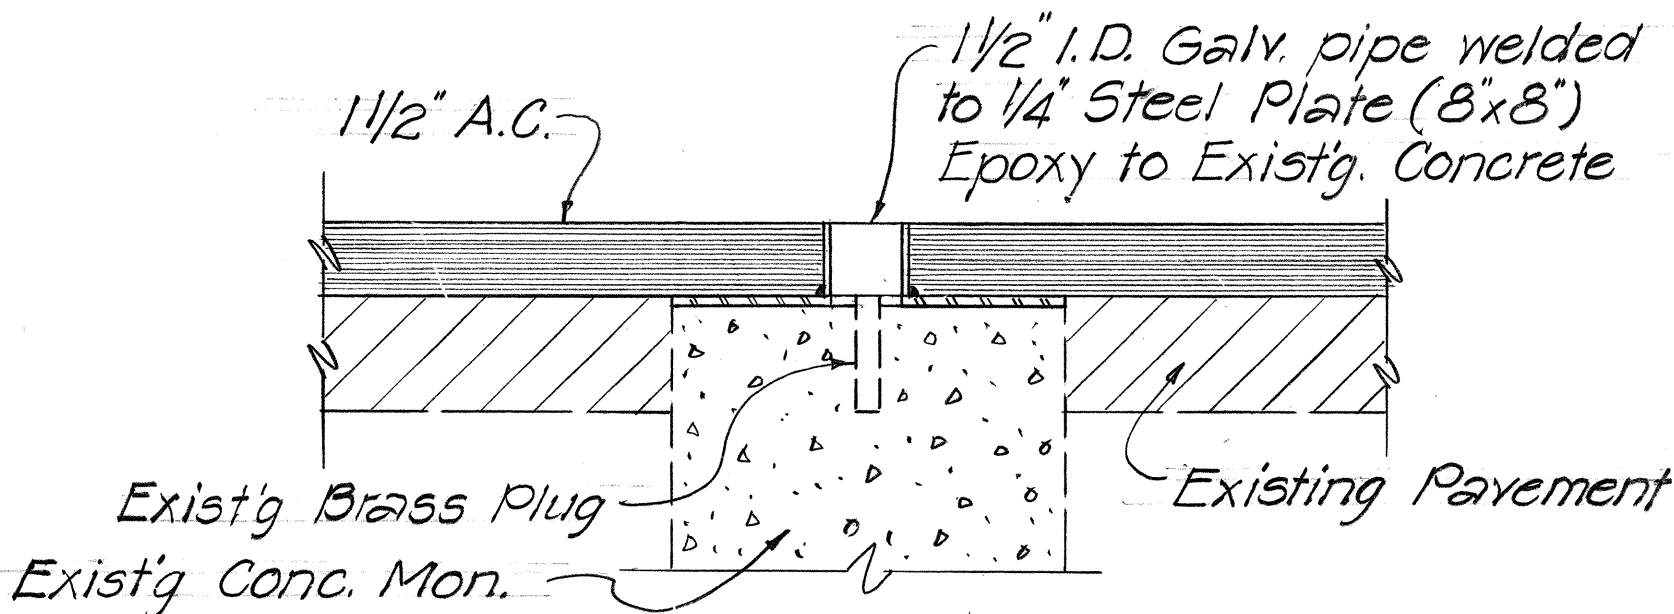

ADJUSTED MONUMENT

Scale: 3" = 1'-0"

SUMMARY OF PAVEMENT MARKER

STATION	DESCRIPTION	DISTANCE L.F.	ITEM 629.40 TYPE D - EACH	ITEM 629.80 TYPE H - EACH	ITEM 629.90 TYPE J - EACH
255+12 to 258+30	NO PASS	318	17	-	-
263+40 to 324+30	NO PASS	6090	306	-	-
324+30 to 328+40	ONE-WAY PASS	410	11	11	44
328+40 to 337+00	PASS	860	22	-	88
337+00 to 341+00	ONE-WAY PASS	400	10	10	40
341+00 to 376+80	NO PASS	3580	179	-	-
TOTAL			545	21	172

GENERAL NOTES - HONOAPIILANI HWY & WHARF ST

- Prior to paving or resurfacing, the existing surface shall be cleaned as described in Section 310 of the Standard Specifications. Payment shall be considered incidental to A.C. Pavement, Mix V Item No. 401.0500.
- All holes, cracks and large depressions shall be filled and compacted with A.C. Mix V prior to resurfacing. Payment shall be incidental to A.C. Pavement, Mix V, Item No. 401.0500.
- Smooth riding connections shall be constructed at the beginning and the end of the project, all connecting approaches, at extra widenings, and as directed by the Engineer.
- The A.C. Pavement shall be 1 1/2" unless otherwise directed by the Engineer. Exception - Resurfacing in tunnel to be 1 1/4".
- The contractor's attention is directed to Sub-Section 104.04 of the Standard Specifications concerning the maintenance of traffic.
- All centerline monuments shall be adjusted as shown on the plan. Payment shall be in accordance with contract item No. 614.0300.
- Pavement edges shall be transitioned as shown on the plan. Unpaved shoulders (Sta. 363+50 to Sta. 376+81) shall be dressed by State Maintenance Forces. Shoulder area disturbed by the contractor shall be restored by the contractor at his expense.
- All permanent pavement striping and pavement marking shall be done by State Maintenance Forces.
- The Contractor shall be responsible for painting temporary striping in accordance with Subsection 107.13 of the Special Provisions. This work shall be considered incidental to asphalt concrete pavement and no compensation will be made therefor.
- The Contractor's attention is directed to Subsection 107.13 - Public Convenience and Safety, of the Special Provisions.

STATE OF HAWAII DEPARTMENT OF TRANSPORTATION HIGHWAYS DIVISION	
TYPICAL SECTIONS AND GENERAL NOTES HONOAPIILANI HIGHWAY AND WHARF STREET PROJECT NO. LT-M-01-78M SCALE: AS NOTED SEPT, 1977 SHEET NO. 1 OF 1 SHEETS	

ORIGINAL PLAN	DATE
SURVEY PLOTTED BY	"
DRAWN BY	"
DESIGNED BY	"
NOTED BY	"
CHECKED BY	"
NO.	"