



FED. ROAD DIST. NO.	STATE	PROJ. NO.	FISCAL YEAR	SHEET NO.	TOTAL SHEETS
HAWAII	HAW.	LT-M-01-78M	1978	5	5

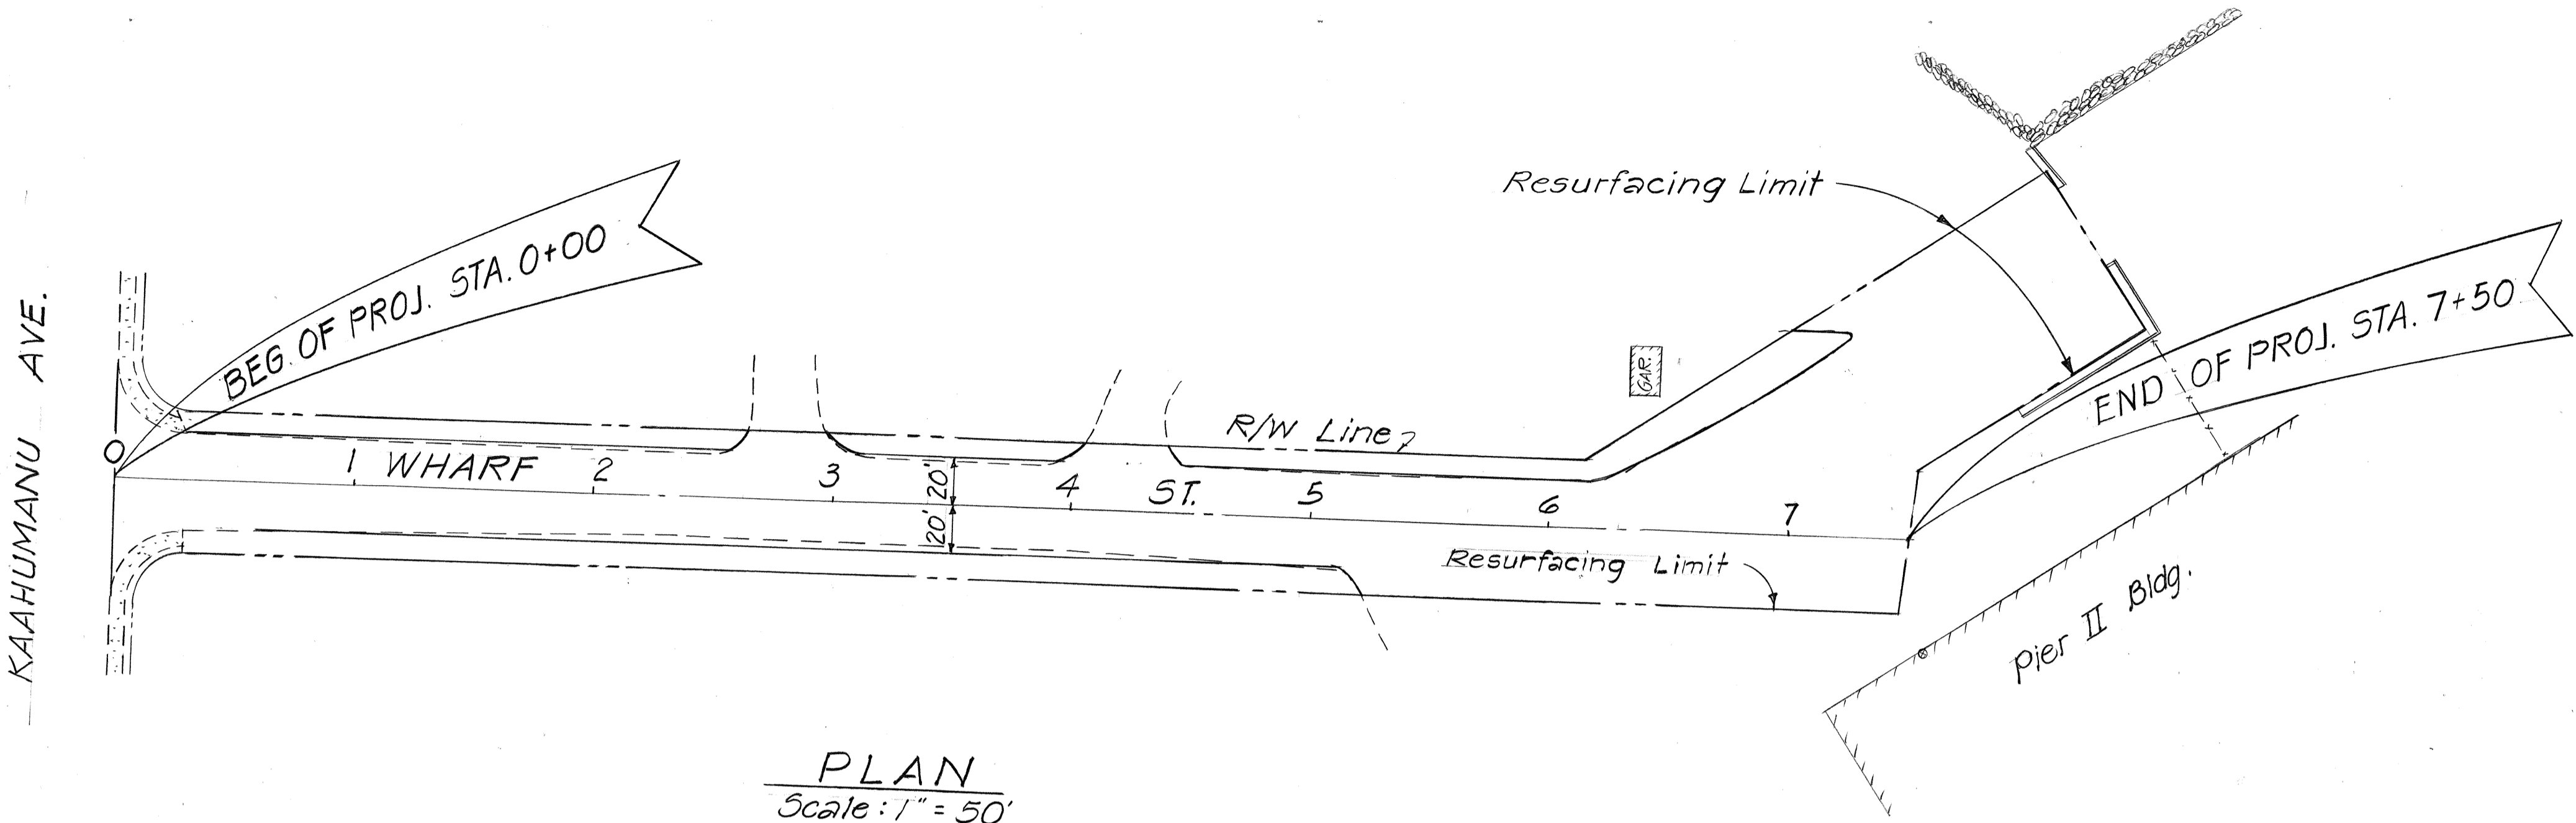

NOTE:
 Due to the excessive amount of loose gravel and rocks on the areas to be paved, the Bidder shall perform an on-site inspection prior to submitting his proposal. See General Note No. 1 on Sheet No. 2.

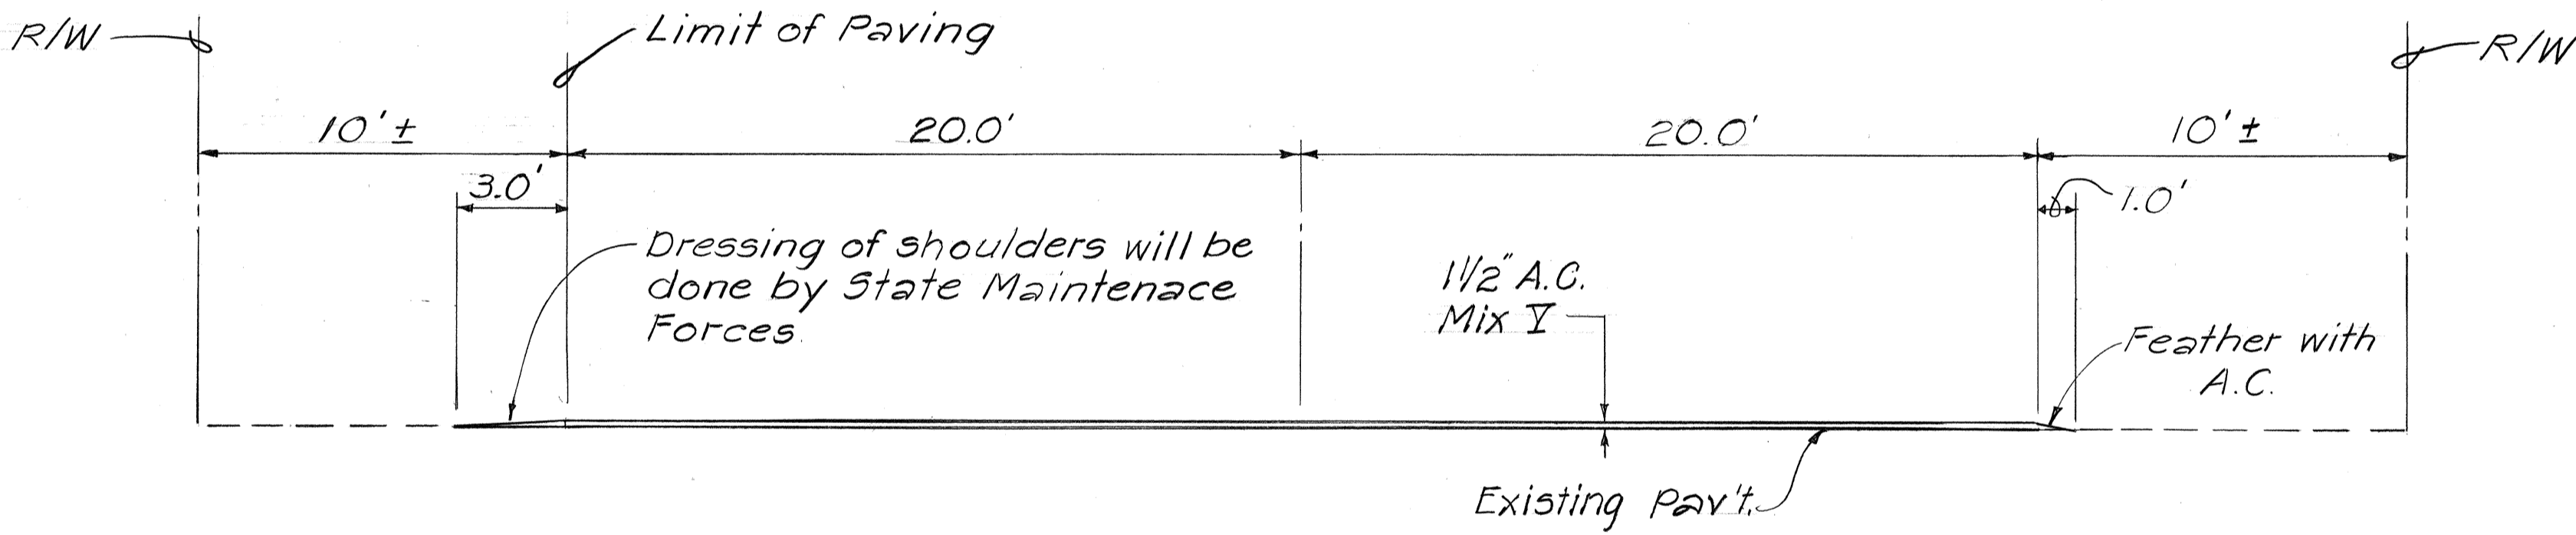

TYPICAL SECTION
 Scale: 1/4" = 1'-0"

ORIGINAL PLAN	SURVEY PLOTTED BY	DATE
NOTE BOOK	DRAWN BY	"
No.	DESIGNED BY	"
	CHECKED BY	"

STATE OF HAWAII
DEPARTMENT OF TRANSPORTATION
HIGHWAYS DIVISION

RESURFACING PLAN
WHARF STREET (SR 301)
PROJECT NO. LT-M-01-78M

SCALE: AS NOTED
SEPT., 1977

SHEET NO. 1 OF 1 SHEETS