
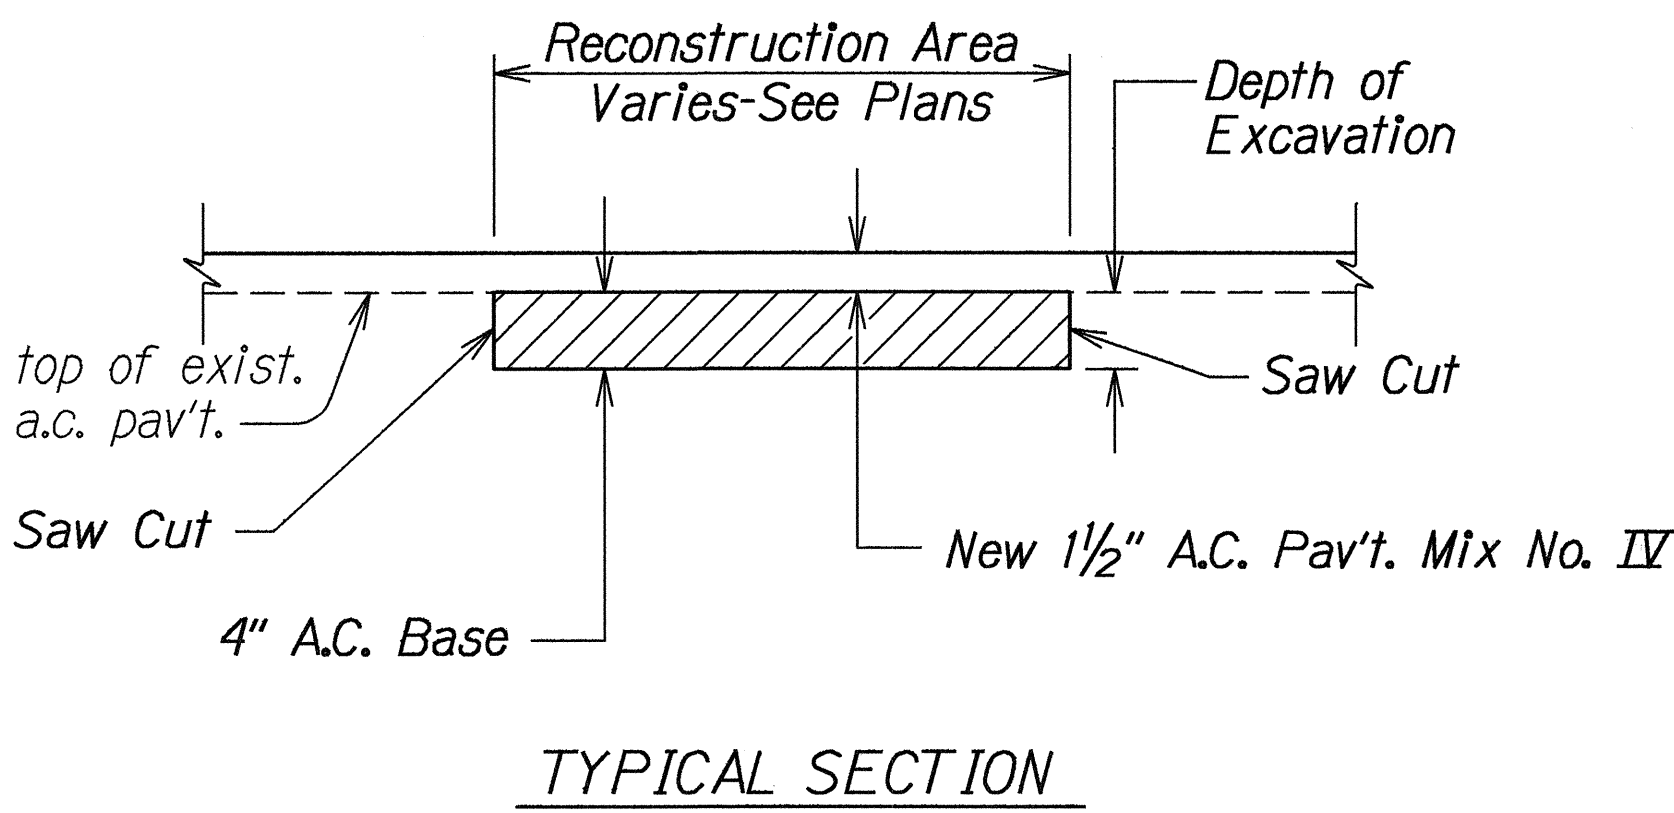


FED. ROAD DIST. NO.	STATE	PROJ. NO.	FISCAL YEAR	SHEET NO.	TOTAL SHEETS
HAWAII	HAW.	340D-01-93M	1993	4	22

RECONSTRUCTION AREA SCHEDULE					
STATION		± OFFSET (FT.)		LENGTH	APPROX. AREA
FROM	TO	LT.	RT.	(LIN. FT.)	(SQ. FT.)
WAIEHU BEACH ROAD TO CAMP MALUHIA					
57+50	57+70			20	400
69+70	70+00	5		30	300
70+00	70+20			20	400
71+80	72+30		5	50	500
75+80	76+30		5	50	500
76+80	77+80		5	100	1,000
80+50	82+00		5	150	1,500
82+10	83+60	5		150	1,500
86+90	88+90			200	5,000
94+30	94+80			50	1,000
99+60	99+80		2	20	240
115+40	117+90			250	5,000
119+60	120+60			100	2,000
126+50	127+00			50	1,500
130+70	131+70			100	2,200
140+70	142+20			150	3,000
146+00	147+50			150	3,000
152+40	153+40			100	2,000
164+50	166+50			200	4,000
175+60	177+10			150	3,000
182+50	183+50			100	2,000
192+00	194+00			200	4,000
219+90	221+40			150	3,000
224+70	225+20			50	1,000
					48,040

RECONSTRUCTION AREA SCHEDULE					
STATION		± OFFSET (FT.)		LENGTH	APPROX. AREA
FROM	TO	LT.	RT.	(LIN. FT.)	(SQ. FT.)
HONOKOHAU TO PAPANAHOA					
1907+10	1907+60			50	1,000
1908+60	1909+10			50	500
1910+60	1911+60		4	100	900
1924+40	1924+70	1		30	150
1928+80	1929+30			50	1,000
1932+60	1933+00		6	40	280
1933+70	1934+70		5	100	1,000
1961+50	1962+50			100	2,000
1962+50	1963+00		8	50	200
1971+60	1972+10		7	50	250
1994+90	1995+40			40	800
1999+20	1999+40			20	400
2012+50	2012+70	8		20	80
2036+10	2037+10			100	1,000
2037+10	2037+60		8	50	200
2037+60	2037+90		6	30	180
2041+90	2042+10			20	400
2106+70	2106+90			20	400
					10,740

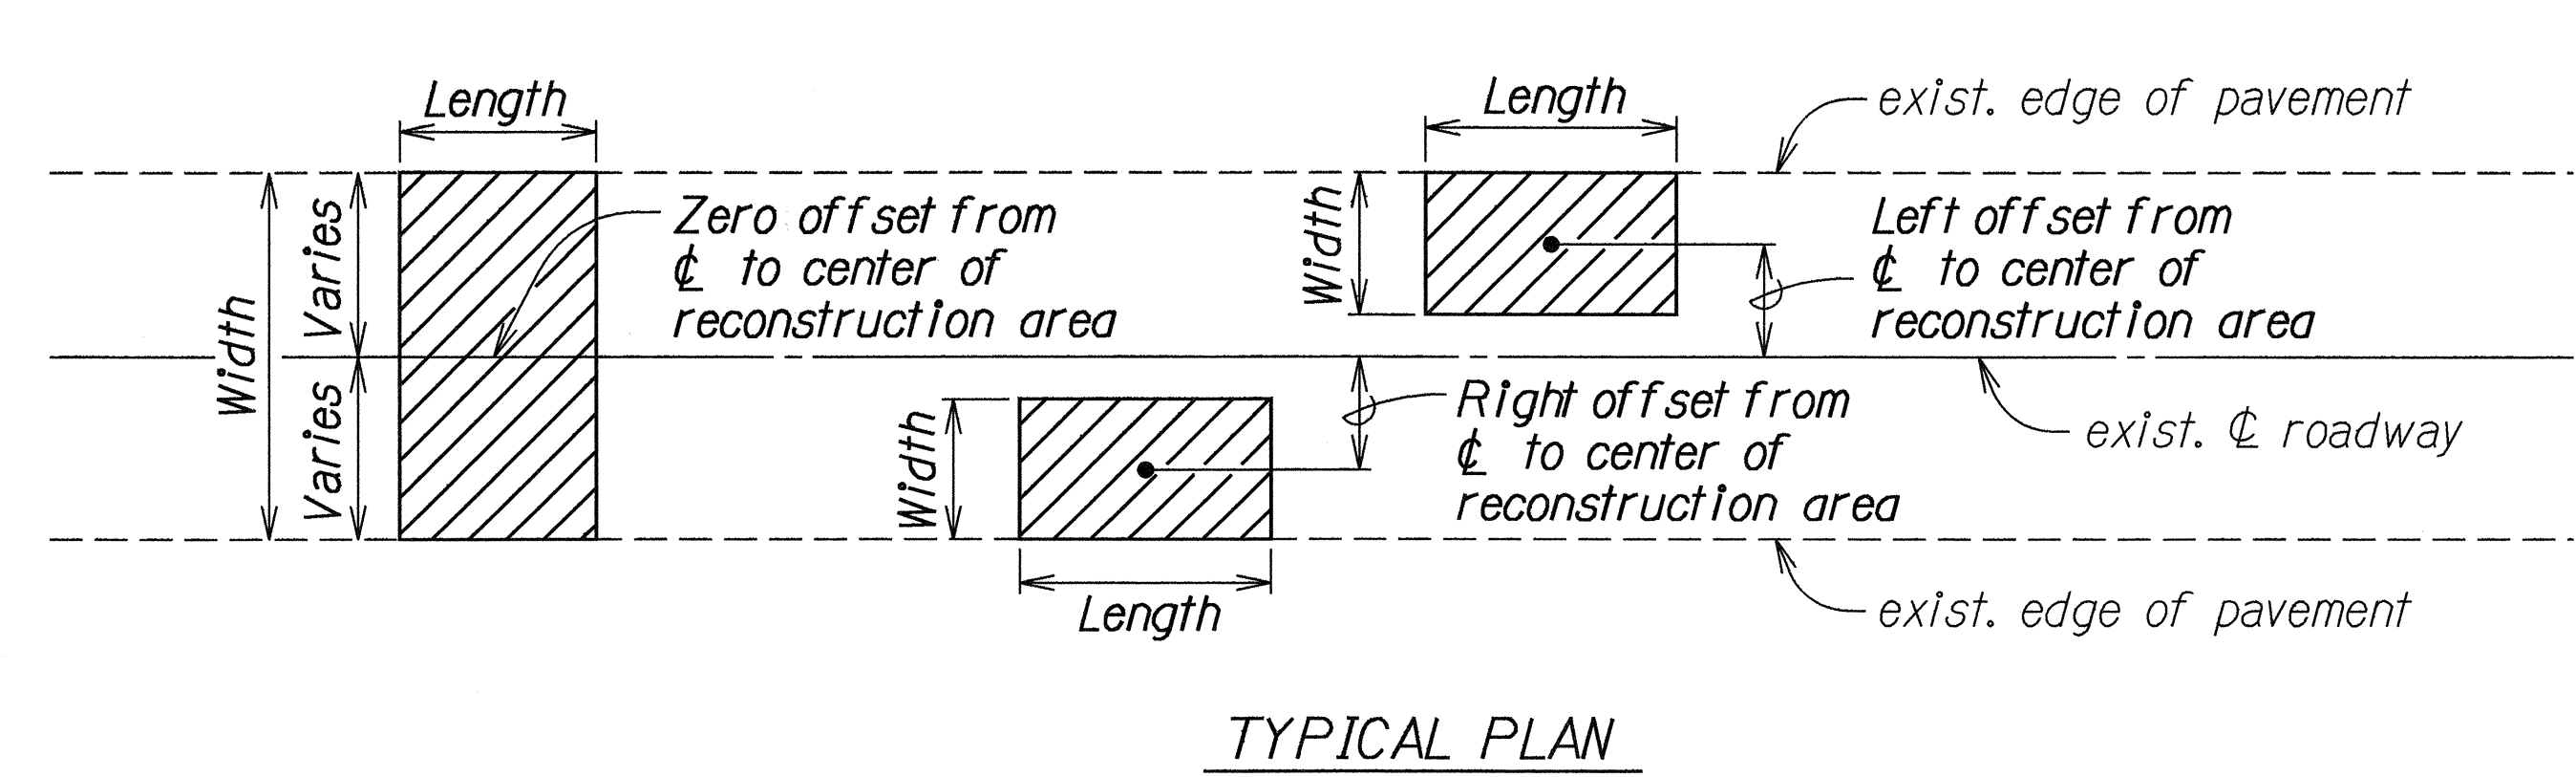

A.C. PAVEMENT RECONSTRUCTION DETAIL
Not To Scale

STATE OF HAWAII
DEPARTMENT OF TRANSPORTATION
HIGHWAYS DIVISION
RECONSTRUCTION AREA SCHEDULE & DETAIL
KAHEKILI HIGHWAY RESURFACING
Waiehu Beach Road to Camp Maluhia,
Papanahoa to Honokohau
Project No. 340D-01-93M
Date: Apr 11, 1993
SHEET No. 1 OF 1 SHEETS