




FED. ROAD DIST. NO.	STATE	PROJ. NO.	FISCAL YEAR	SHEET NO.	TOTAL SHEETS
HAWAII	HAW.	340D-01-93M	1993	5	22

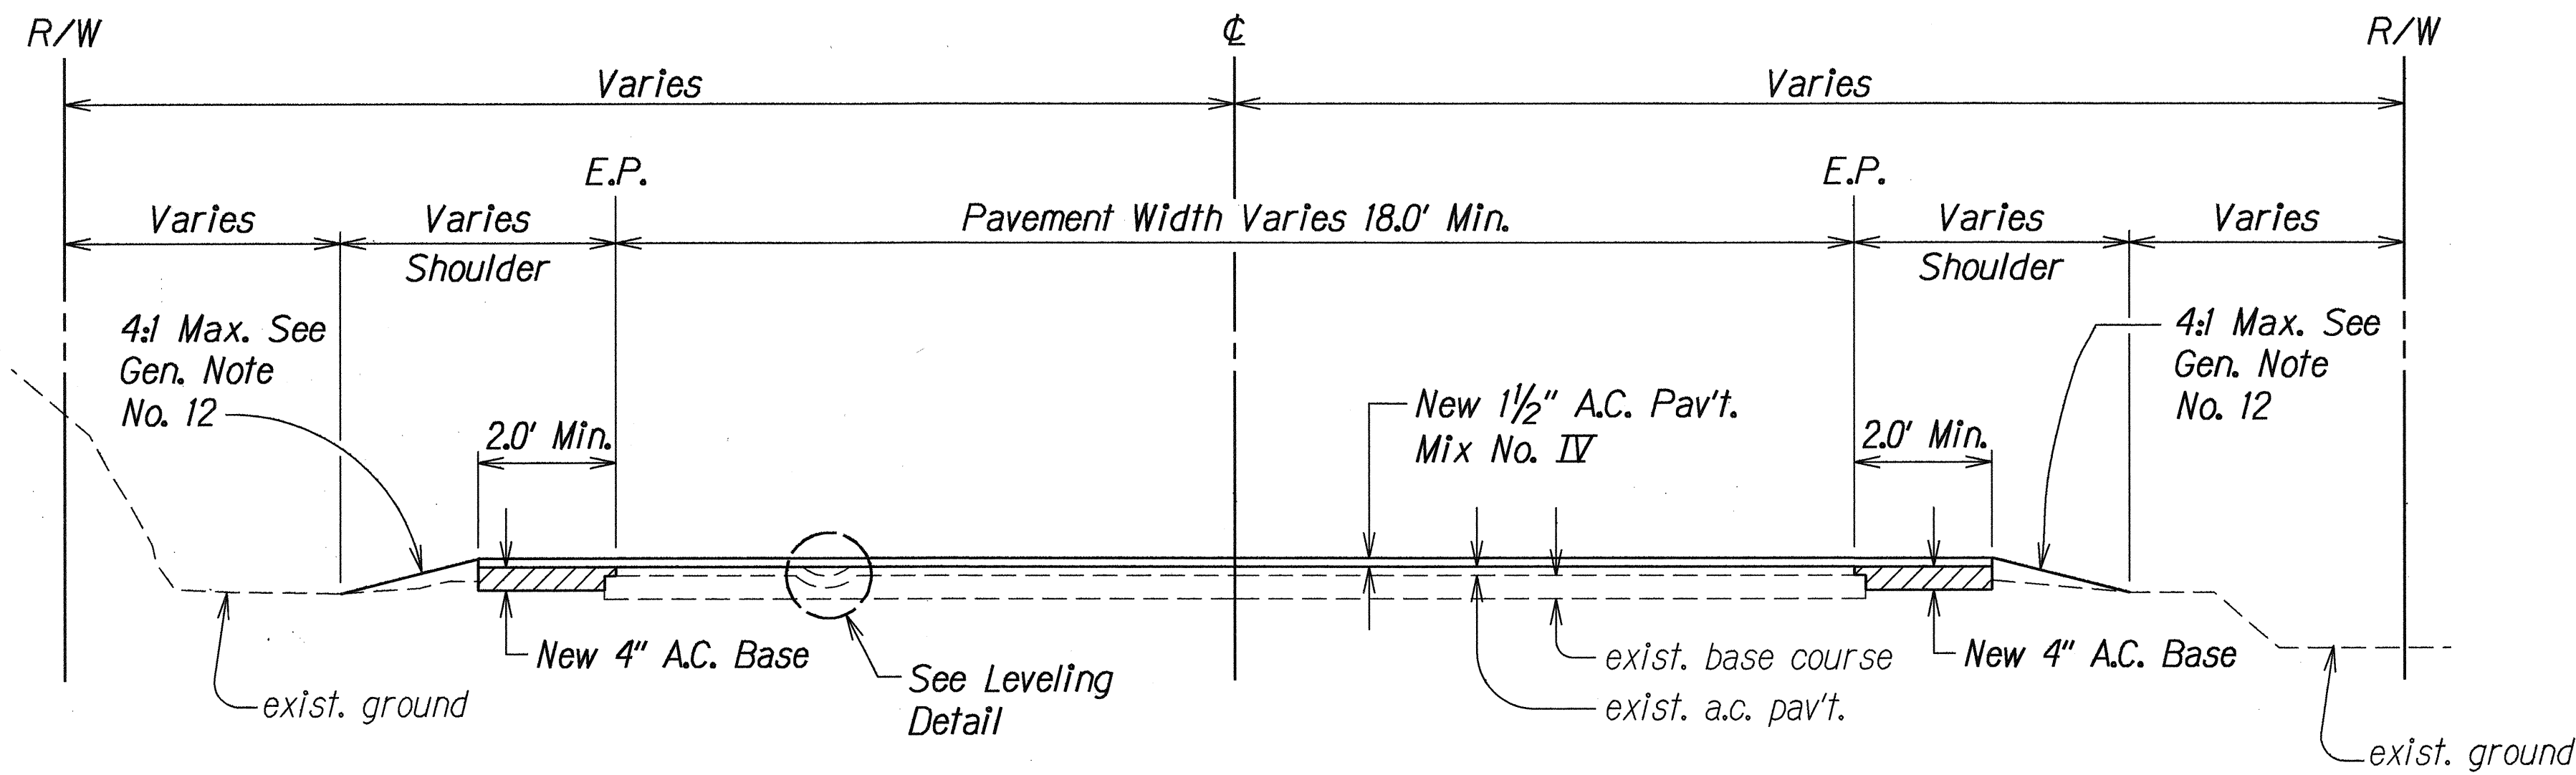


TYPICAL SECTION
Not to Scale

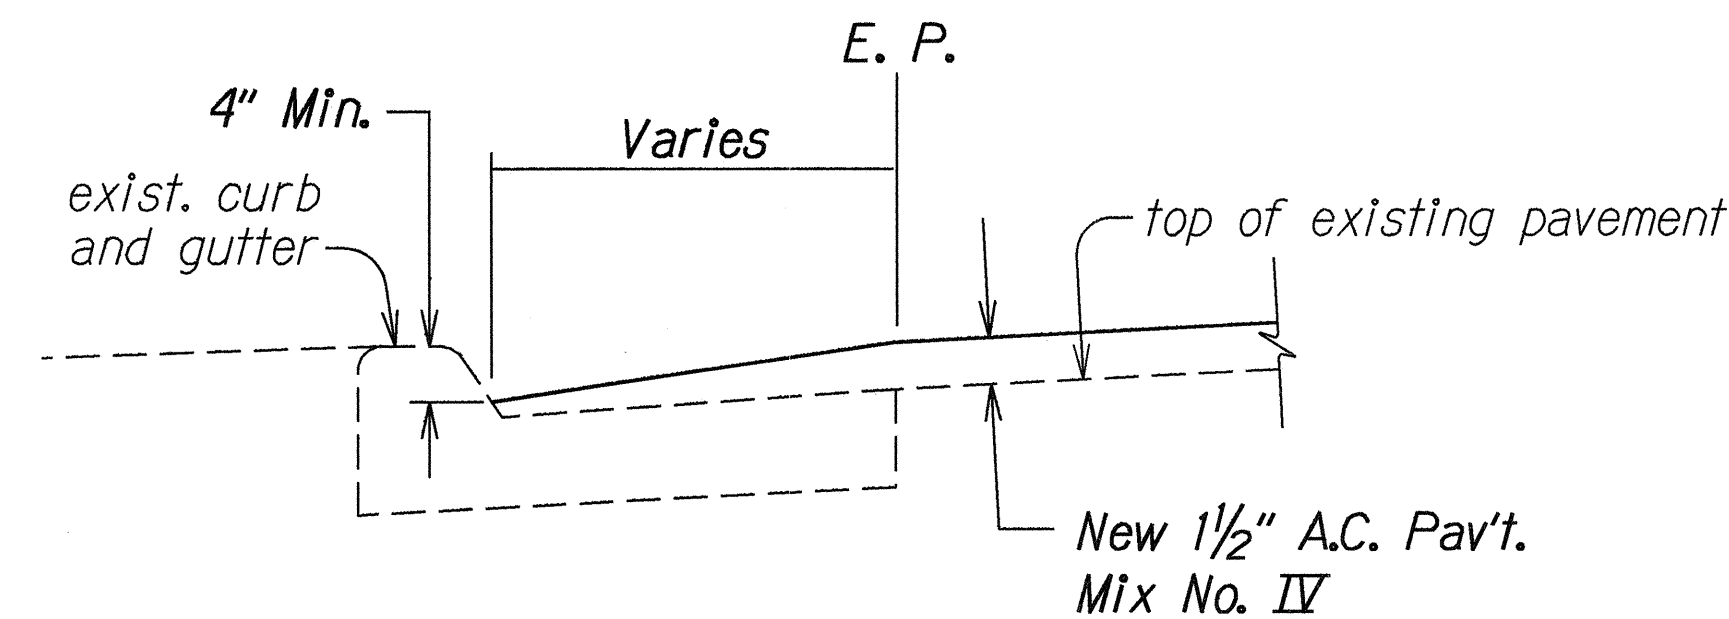


RESURFACING AT CURB AND GUTTER DETAIL
Not To Scale

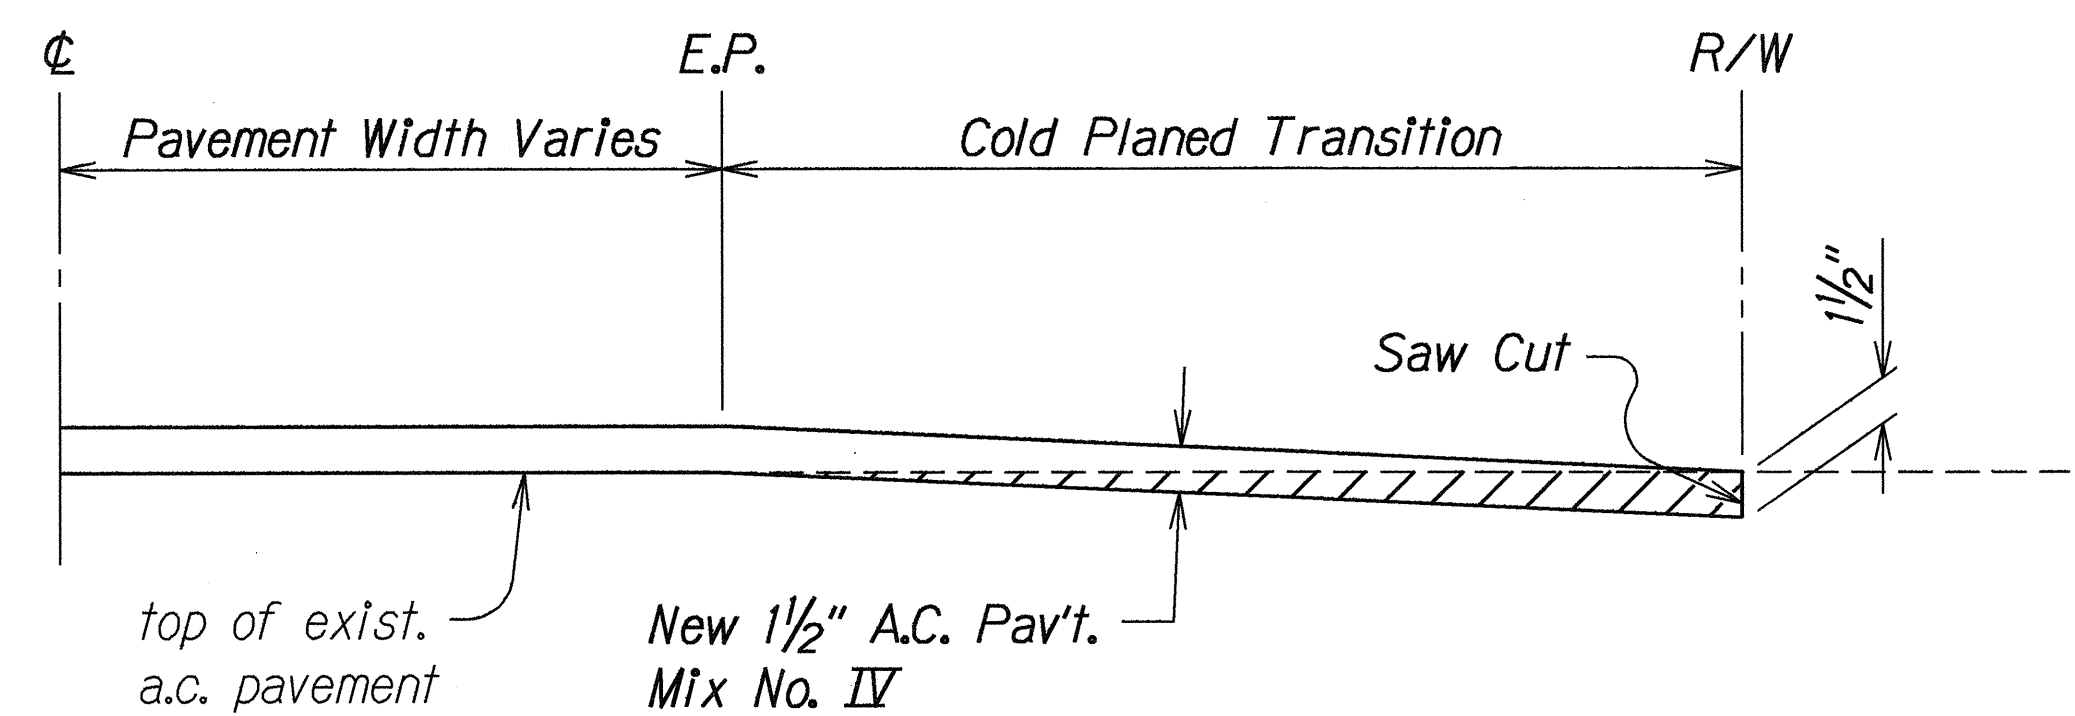


COLD PLANED TRANSITION TO PAVED SIDEROAD DETAIL
Not to Scale

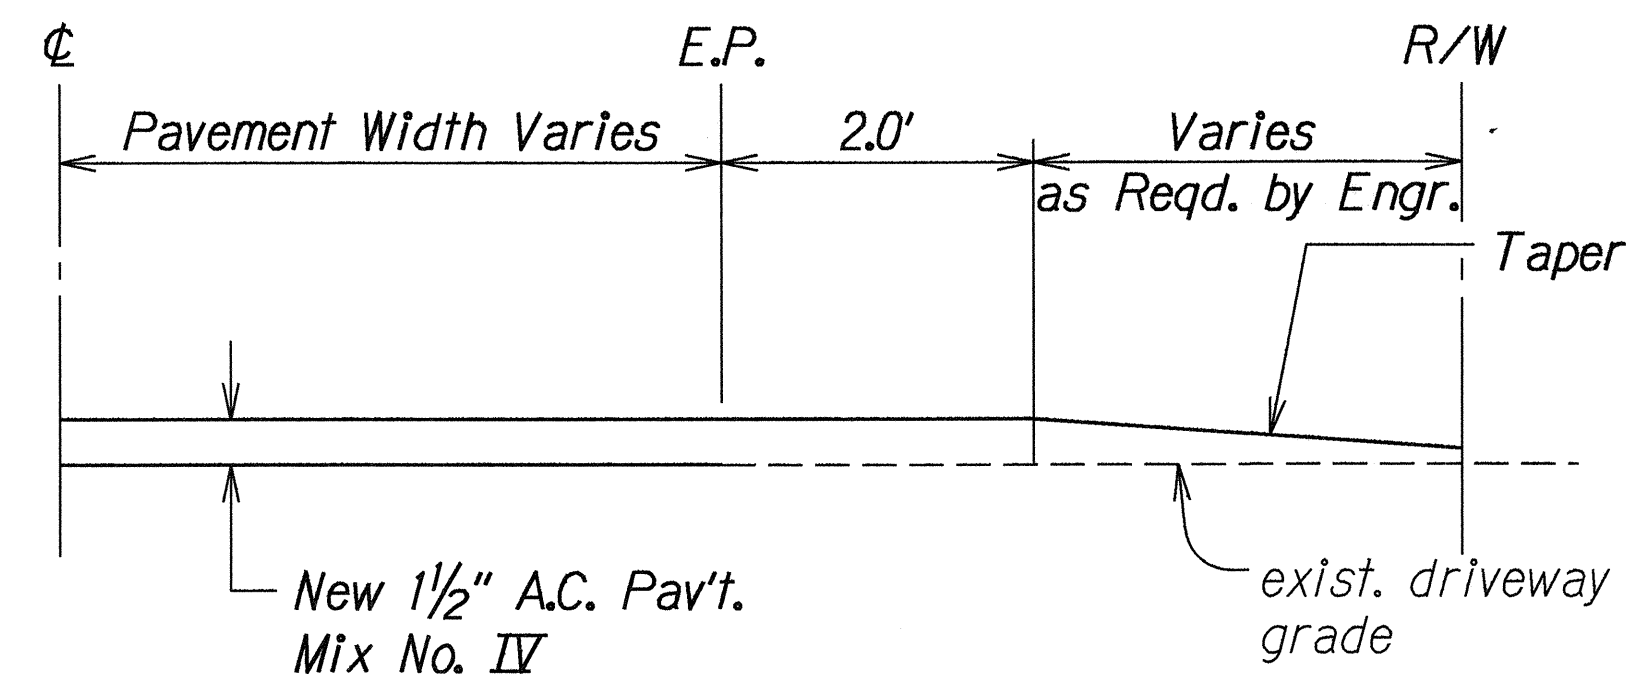


TYPICAL DRIVEWAY CONNECTION
Not to Scale

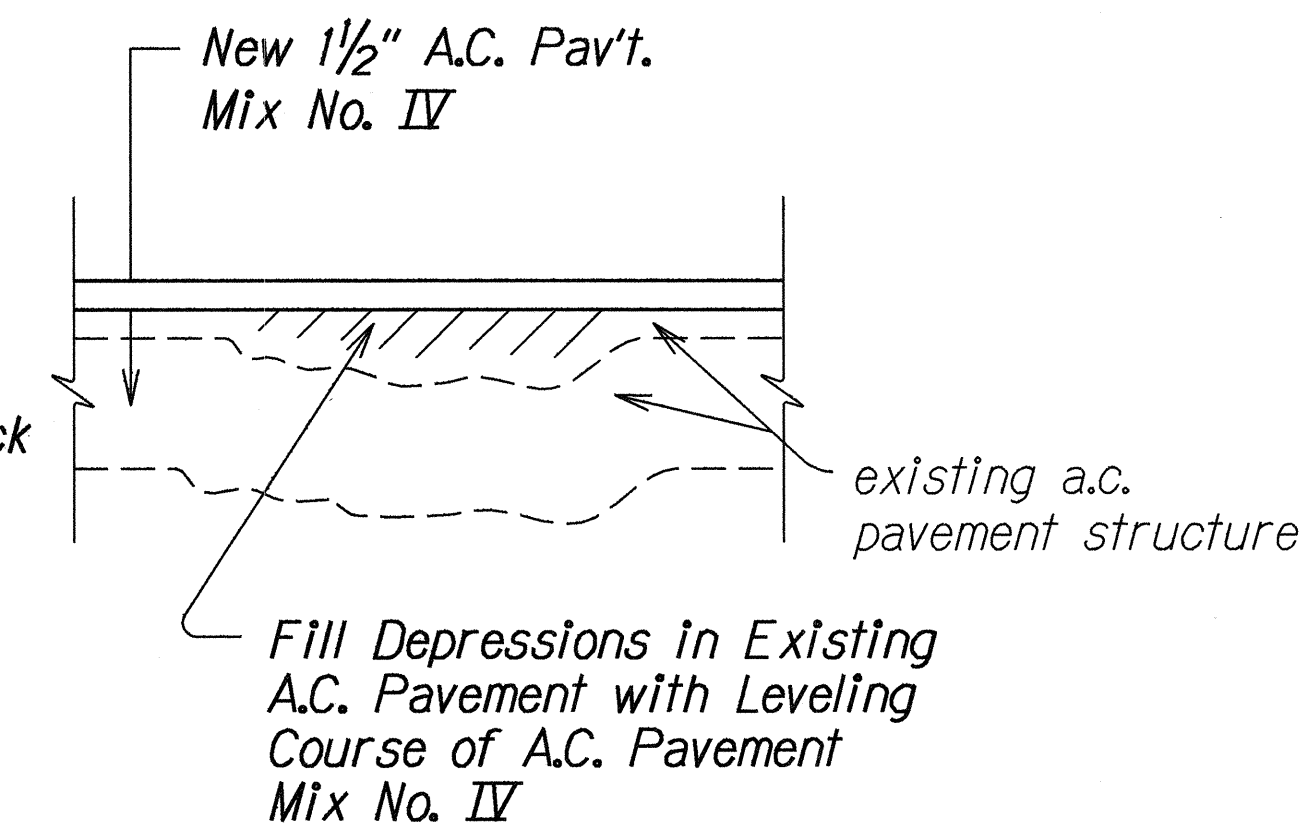

LEVELING DETAIL
Not To Scale

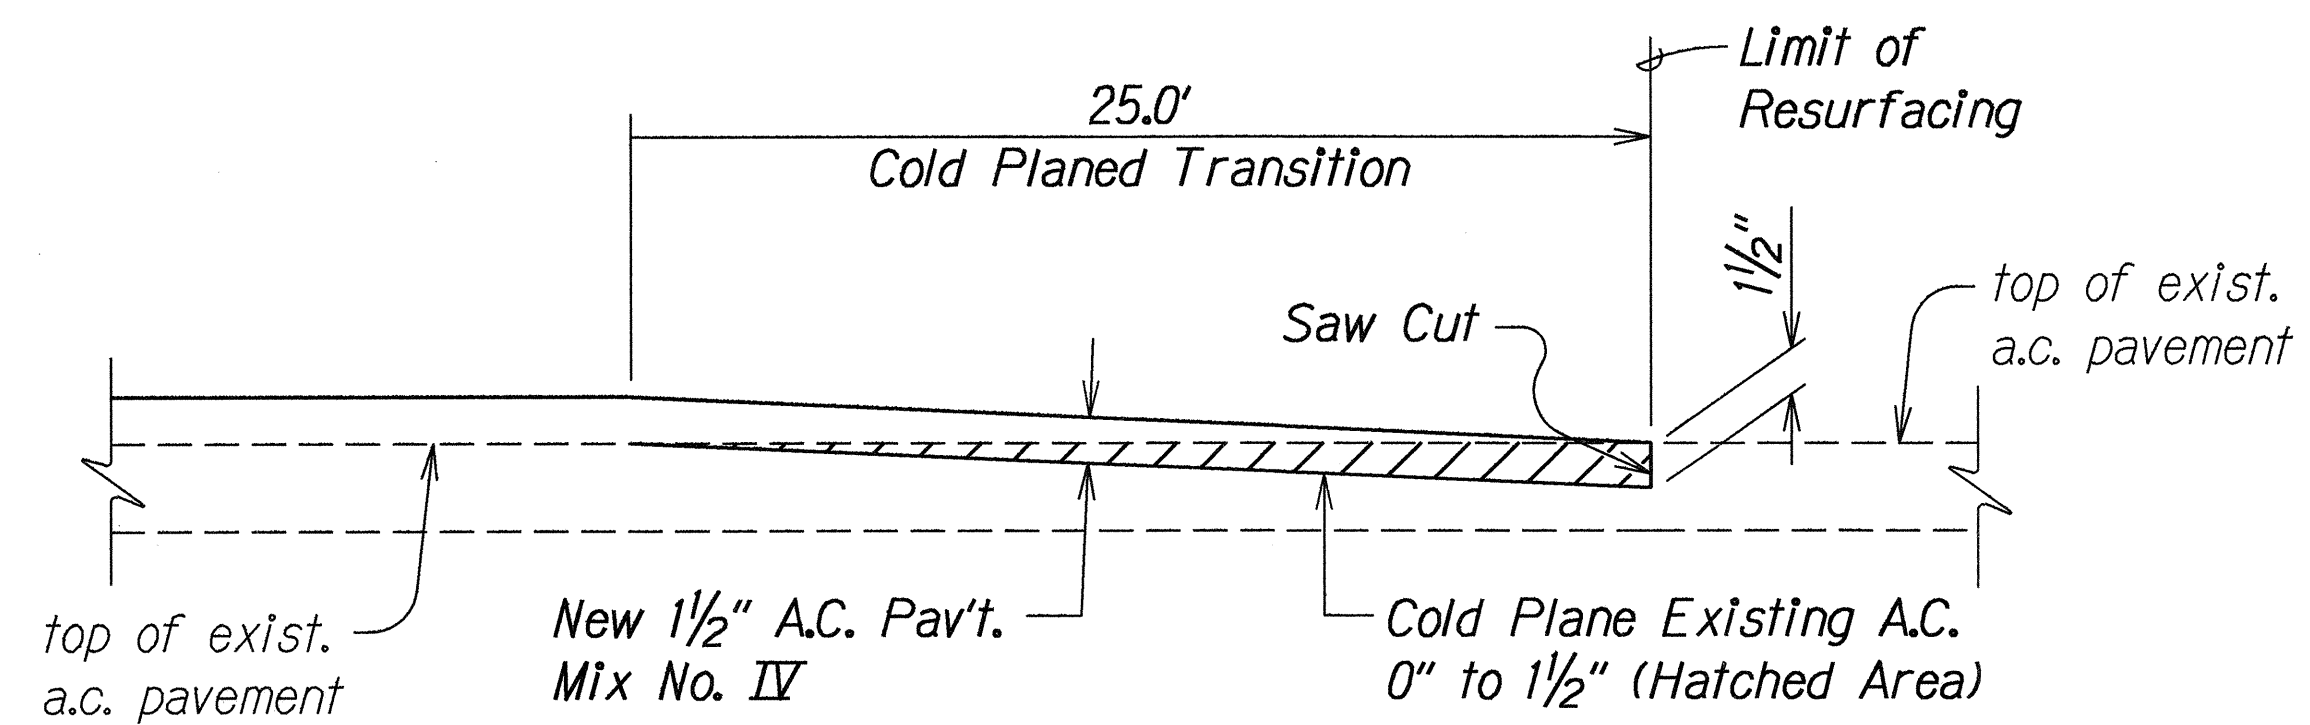

COLD PLANED LONGITUDINAL TRANSITION AT BEGIN AND END OF PROJECT
Not to Scale

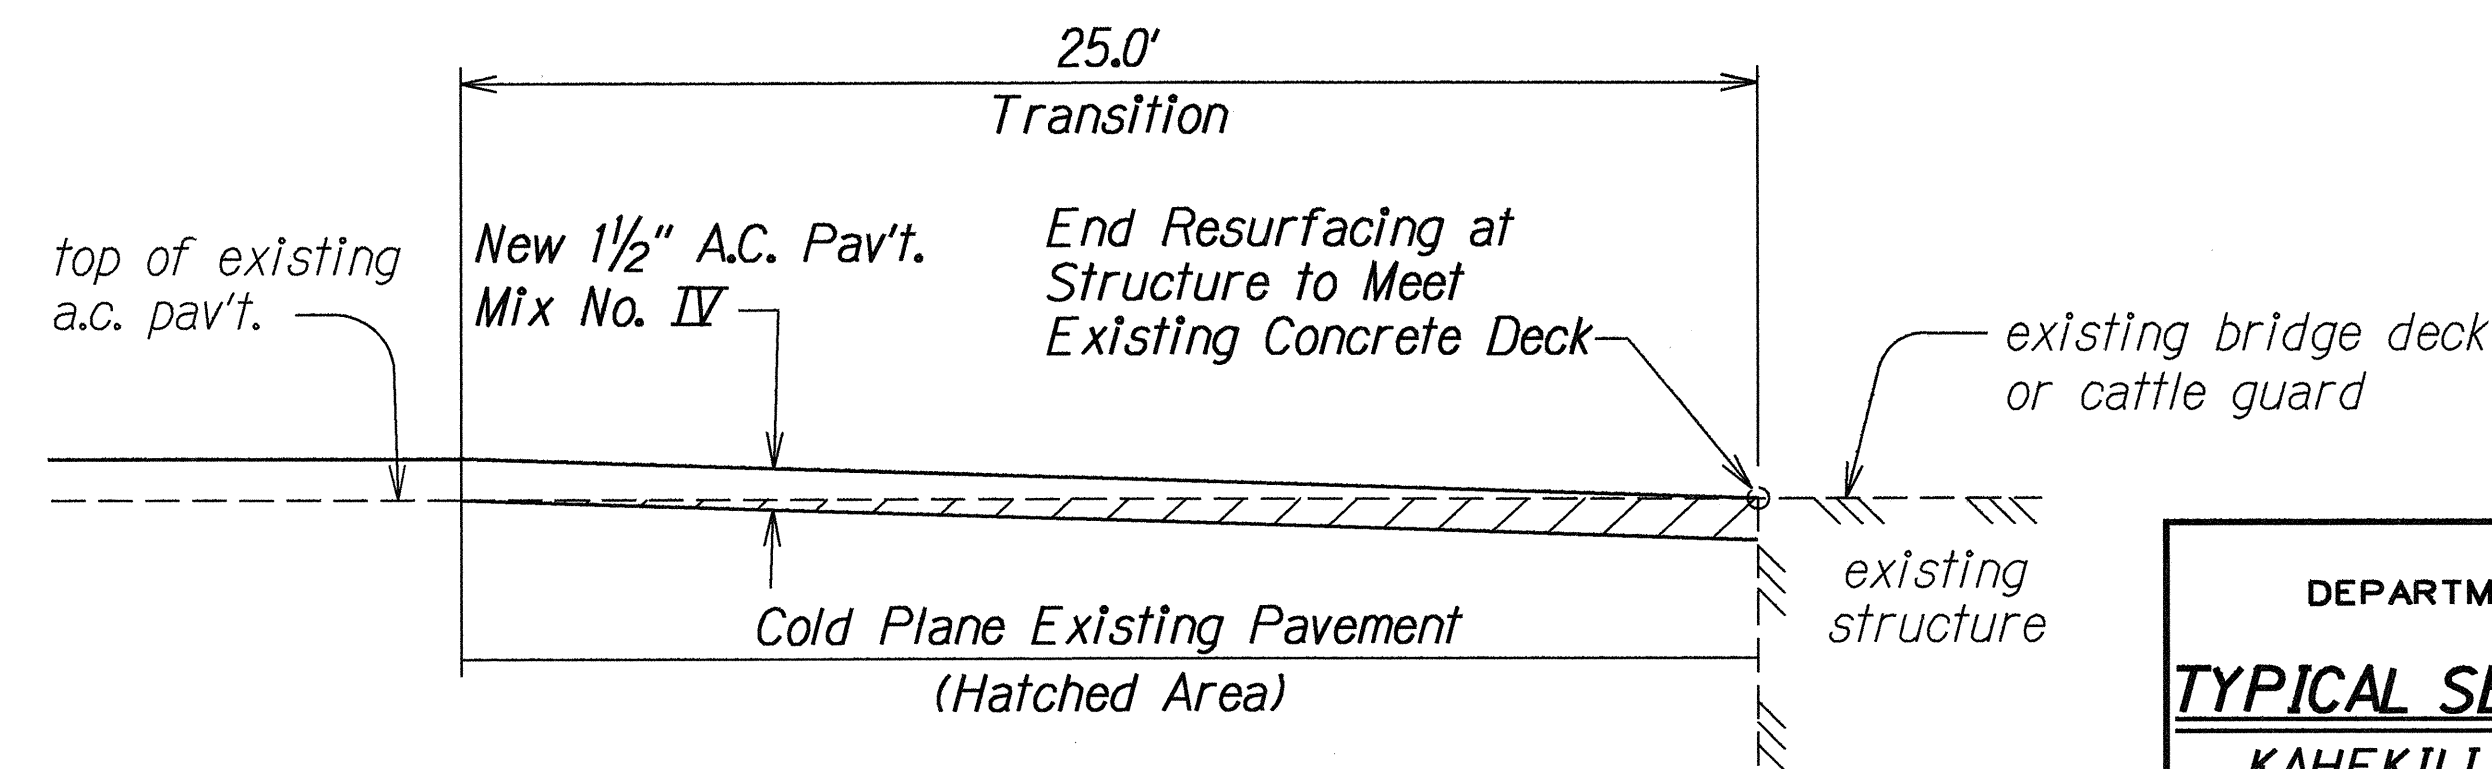

COLD PLANED TRANSITION AT STRUCTURE DETAIL
Not to Scale

ORIGINAL PLAN	SURVEY PLOTTED BY	DATE
DRAWN BY		
DESIGNED BY		
CHECKED BY		
NOTED BY		
DATE		

STATE OF HAWAII
DEPARTMENT OF TRANSPORTATION
HIGHWAYS DIVISION

TYPICAL SECTIONS AND DETAILS

KAHEKILI HIGHWAY RESURFACING
Walehu Beach Road to Camp Maluhia,
Papahāna to Honokohau
Project No. 340D-01-93M

Scale: As Shown Date: April 11, 1993

SHEET No. 1 OF 1 SHEETS