



FED. ROAD DIST. NO.	STATE	PROJ. NO.	FISCAL YEAR	SHEET NO.	TOTAL SHEETS
HAWAII	HAW.	340C-01-95M	1996	4	6

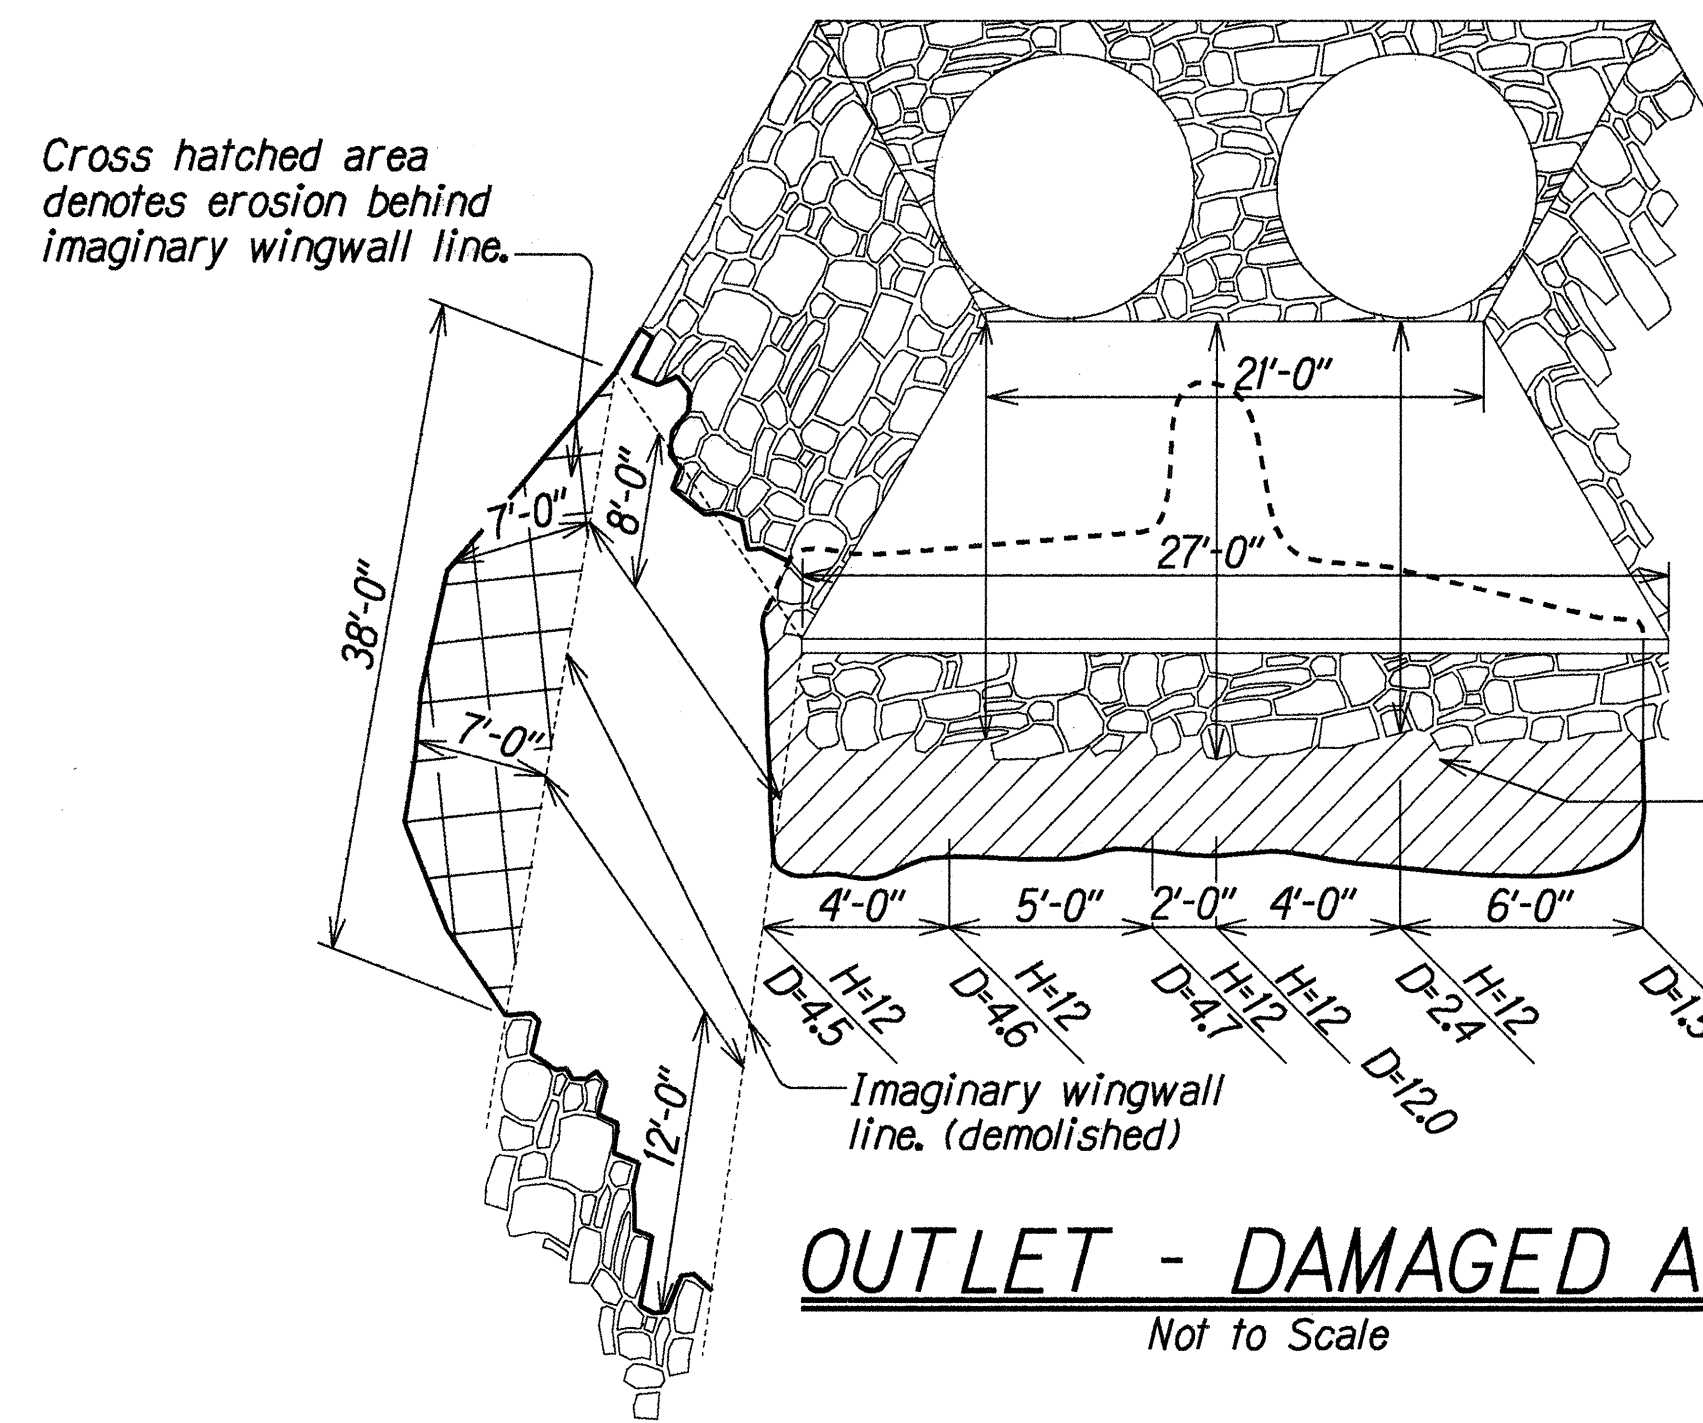


OUTLET - DAMAGED AREA
Not to Scale

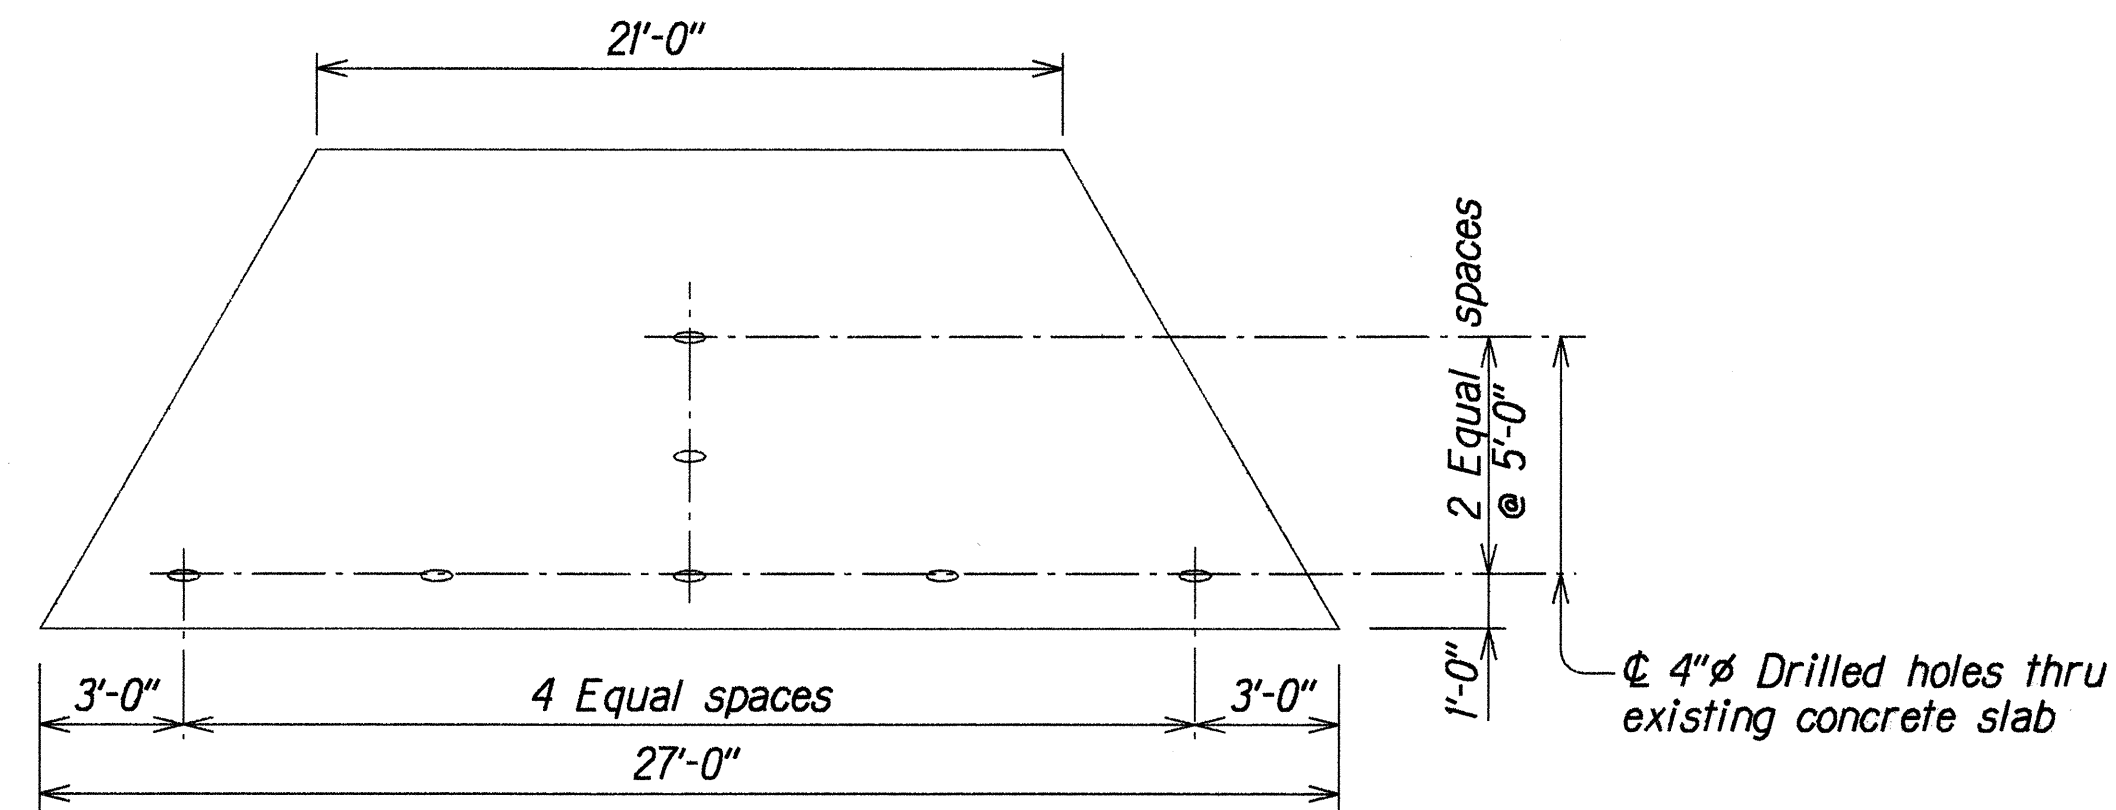


PARTIAL PLAN

LOCATION OF DRILLED HOLES
Not to Scale

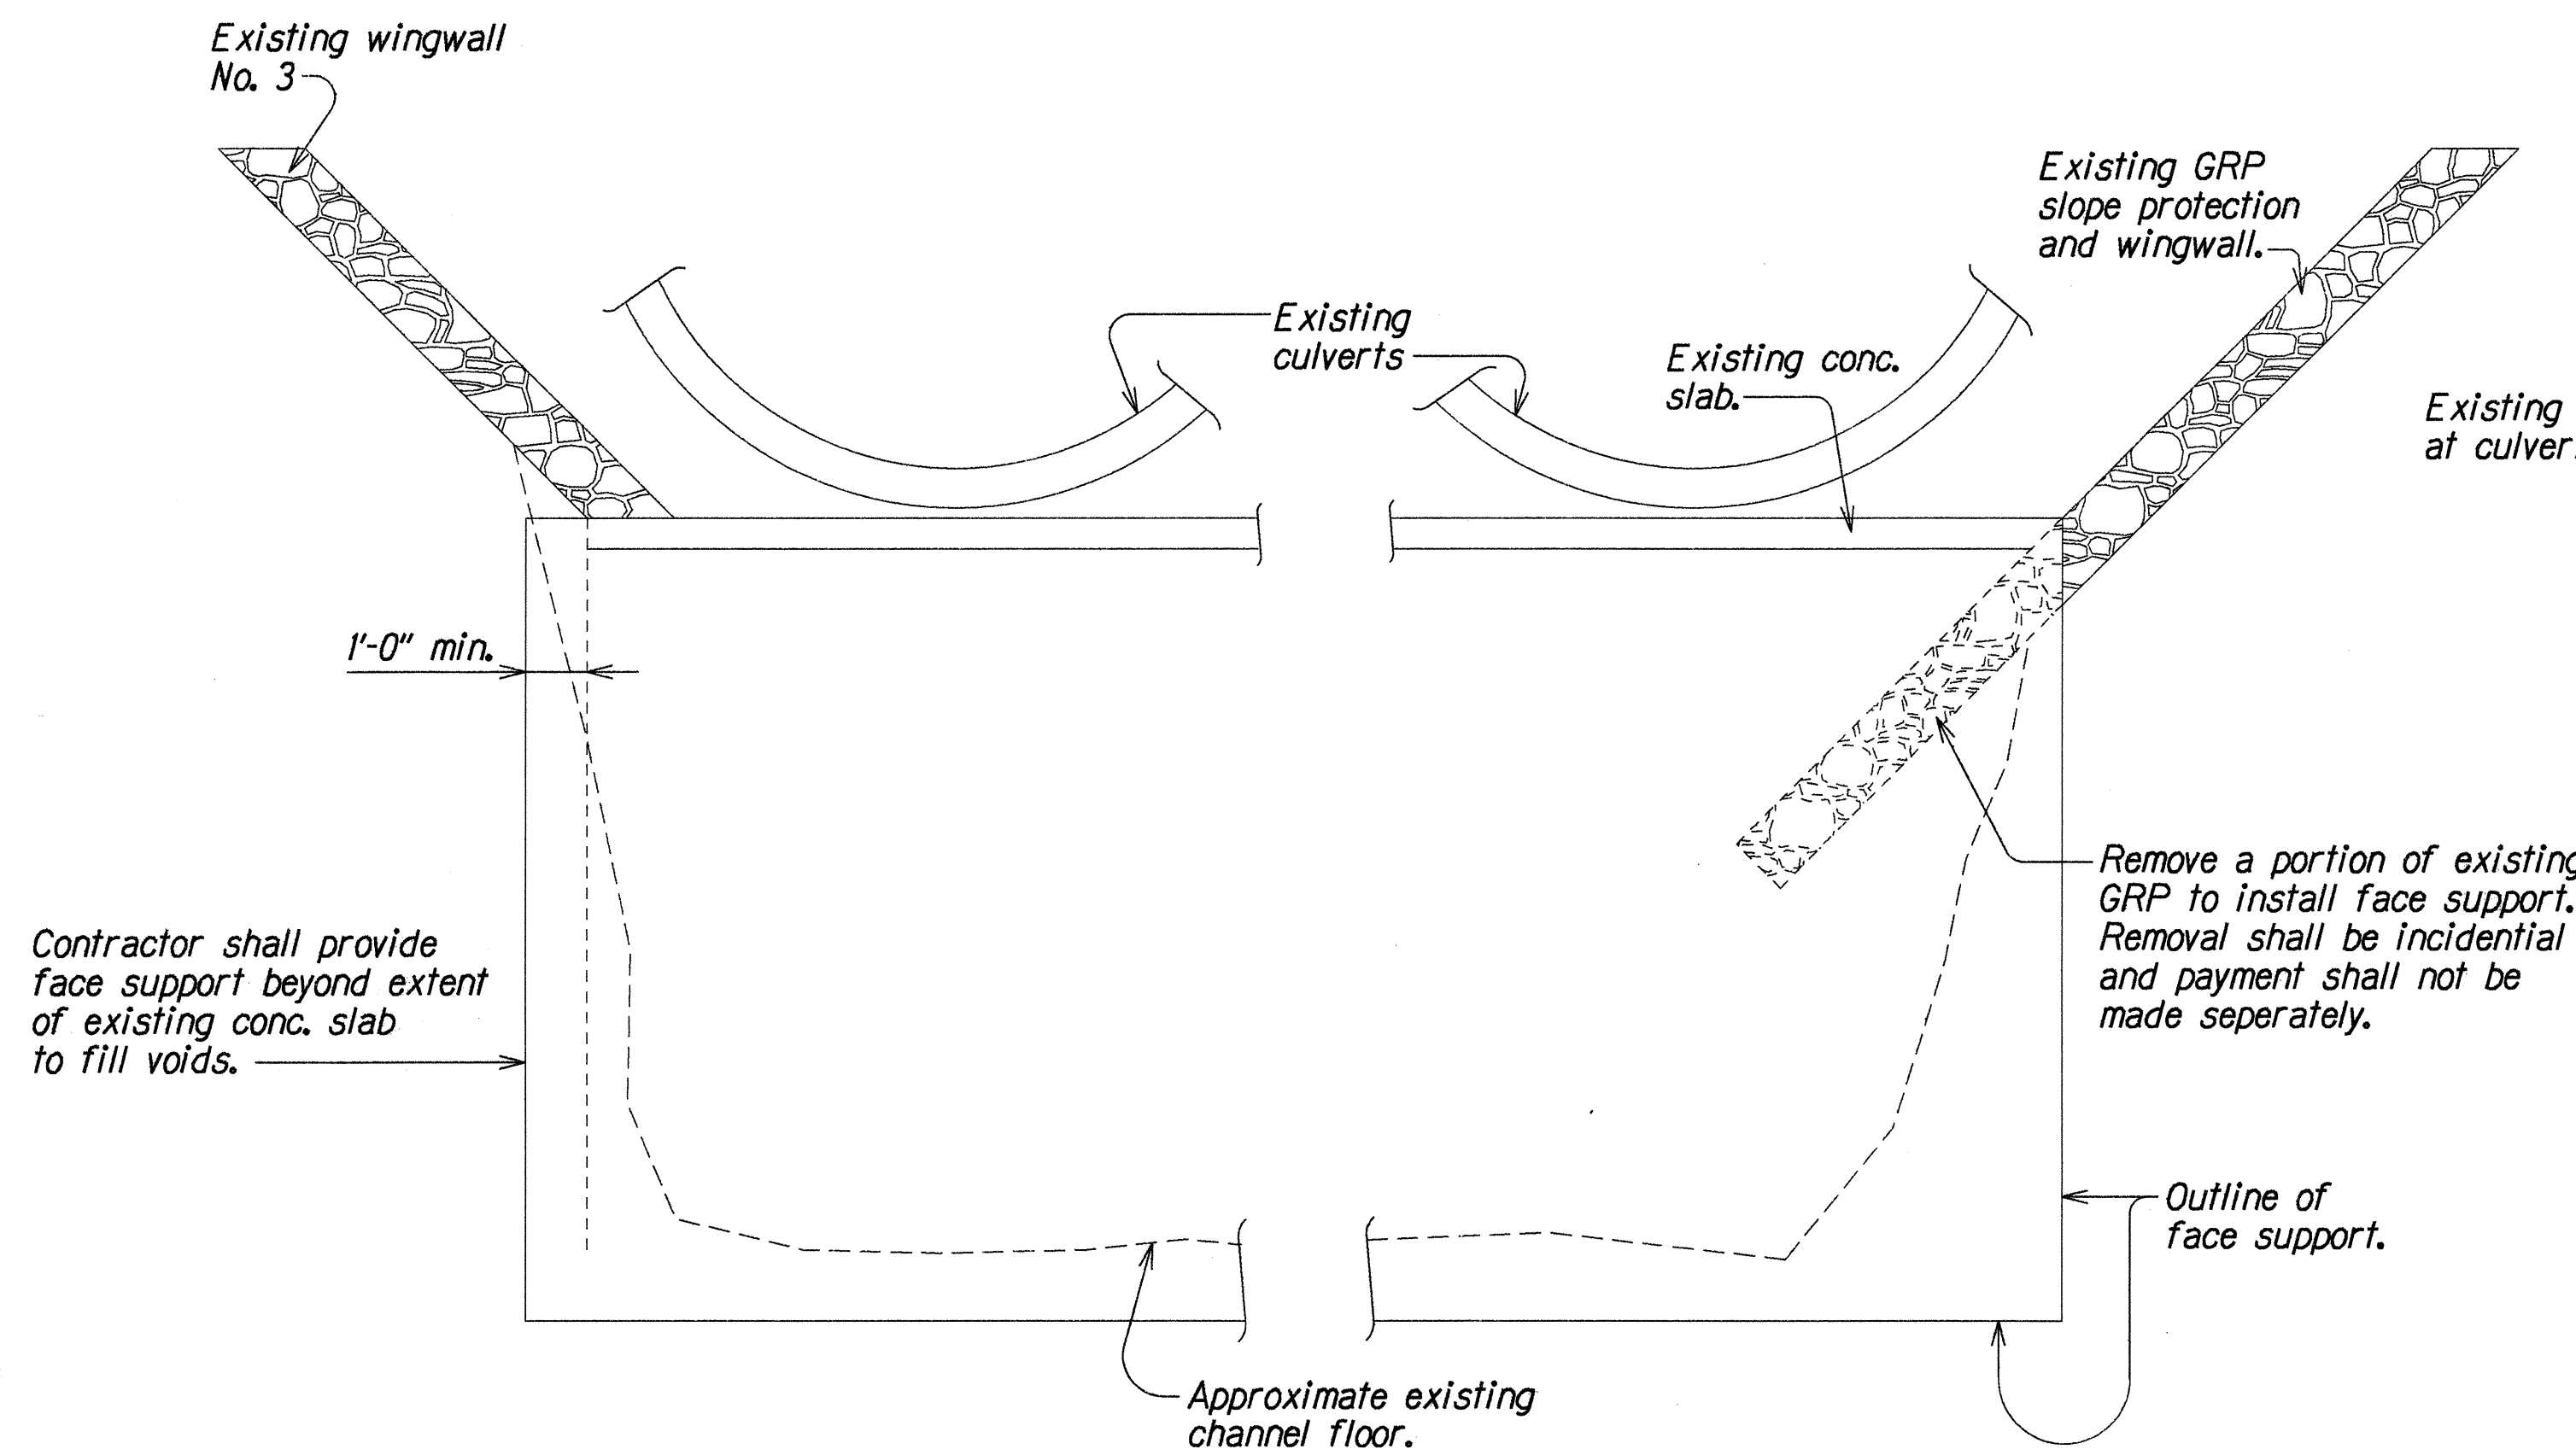

ELEVATION AT CHANNEL OUTLET
Scale : $\frac{3}{8}$ "=1'-0"

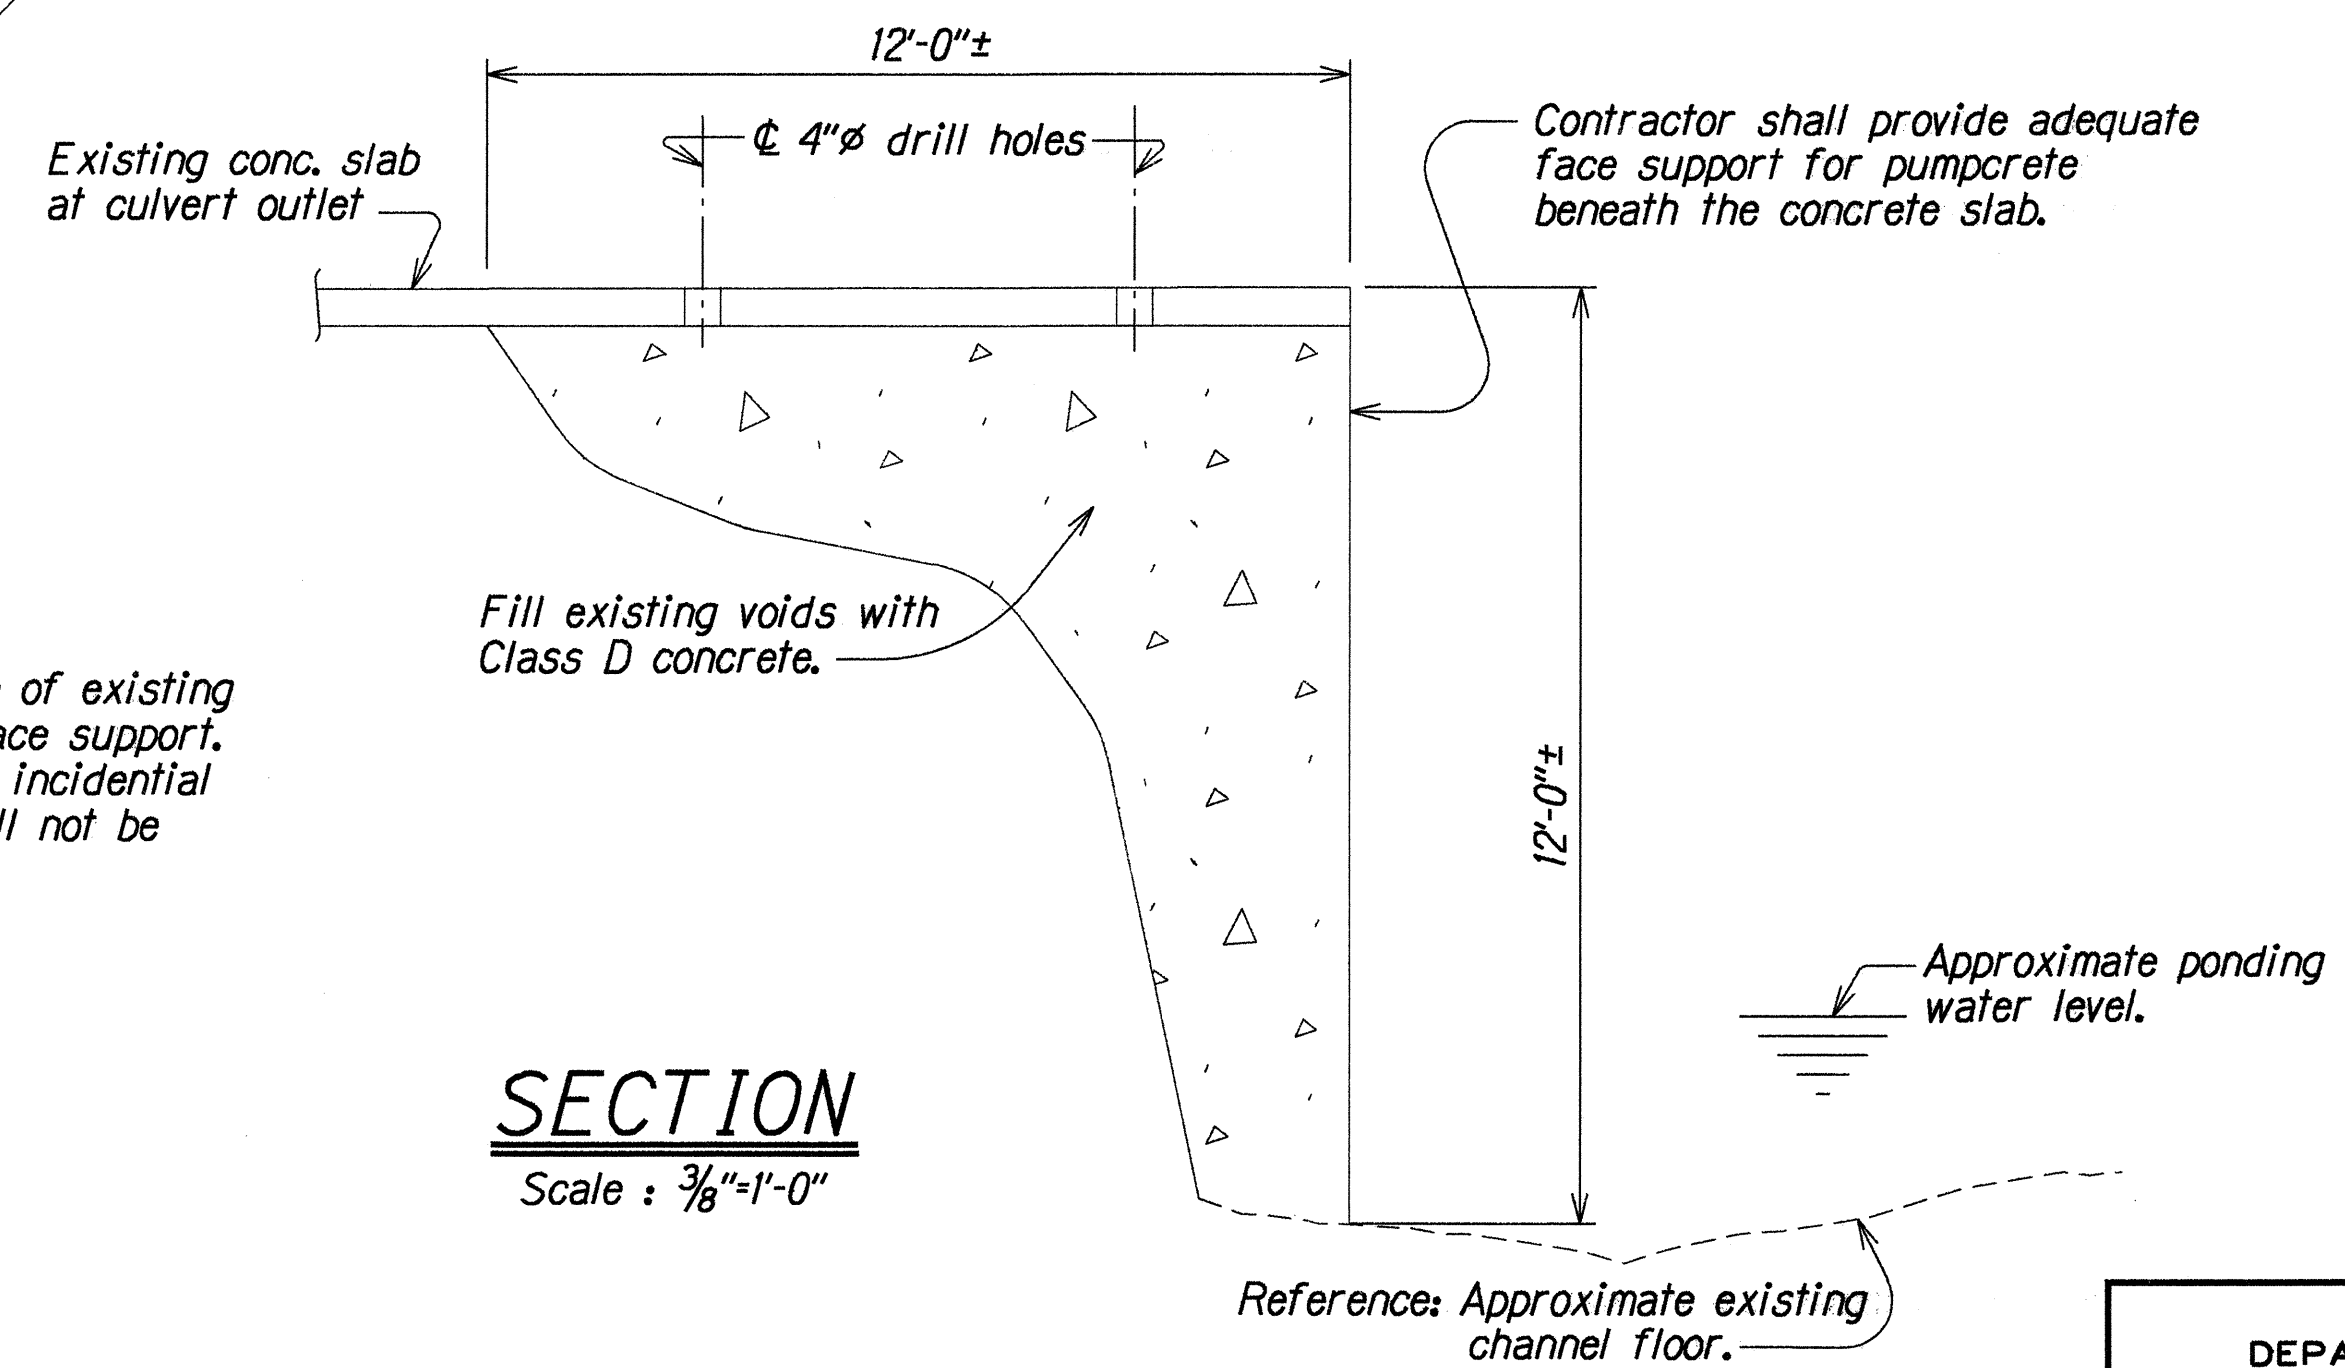

SECTION
Scale : $\frac{3}{8}$ "=1'-0"

SURVEY PLOTTED BY	DATE	MAY 1996
DRAWN BY	CO	
TRACED BY	DATE	MAY 1996
QUANTITIES BY	DATE	MAY 1996
CHECKED BY	DATE	MAY 1996
ORIGINAL PLAN		
NOTE BOOK		
No. 100000000		

STATE OF HAWAII
DEPARTMENT OF TRANSPORTATION
HIGHWAYS DIVISION

**WAIIEHU STREAM
CONCRETE CHANNEL SECTIONS
AND ELEVATIONS**

KAHEKILI HIGHWAY, WAIIEHU TWIN CULVERT REPAIR
Project No. 340C-01-96M

Scale: As Noted Date: MAY 1996