




FED. ROAD DIST. NO.	STATE	PROJ. NO.	FISCAL YEAR	SHEET NO.	TOTAL SHEETS
HAWAII	HAW.	340D-01-05M	2005	6	31

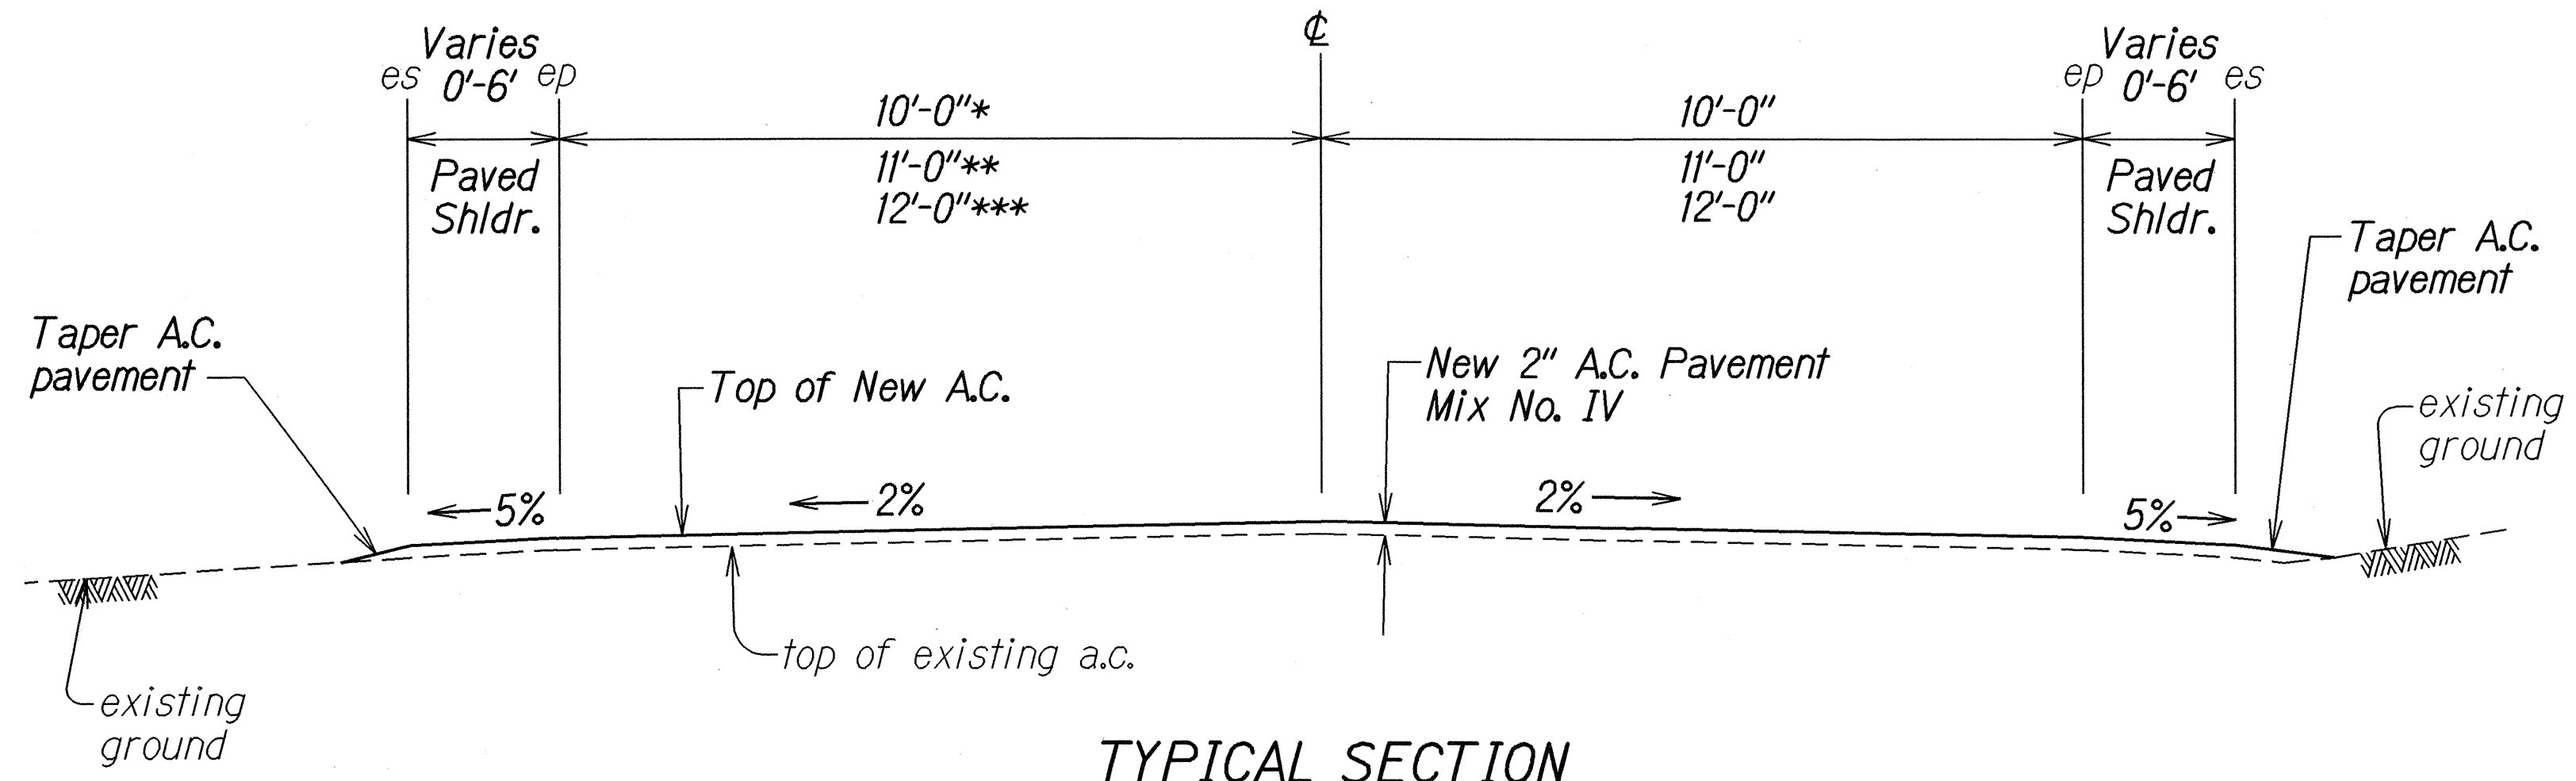


TYPICAL SECTION
 *STA. 85+00± - STA. 115+00±
 **STA. 23+00± - STA. 85+00±
 ***STA. 0+00 - STA. 23+00, STA. 0+00 - STA. -3+41.16
 Scale: 1/2" = 1'-0"

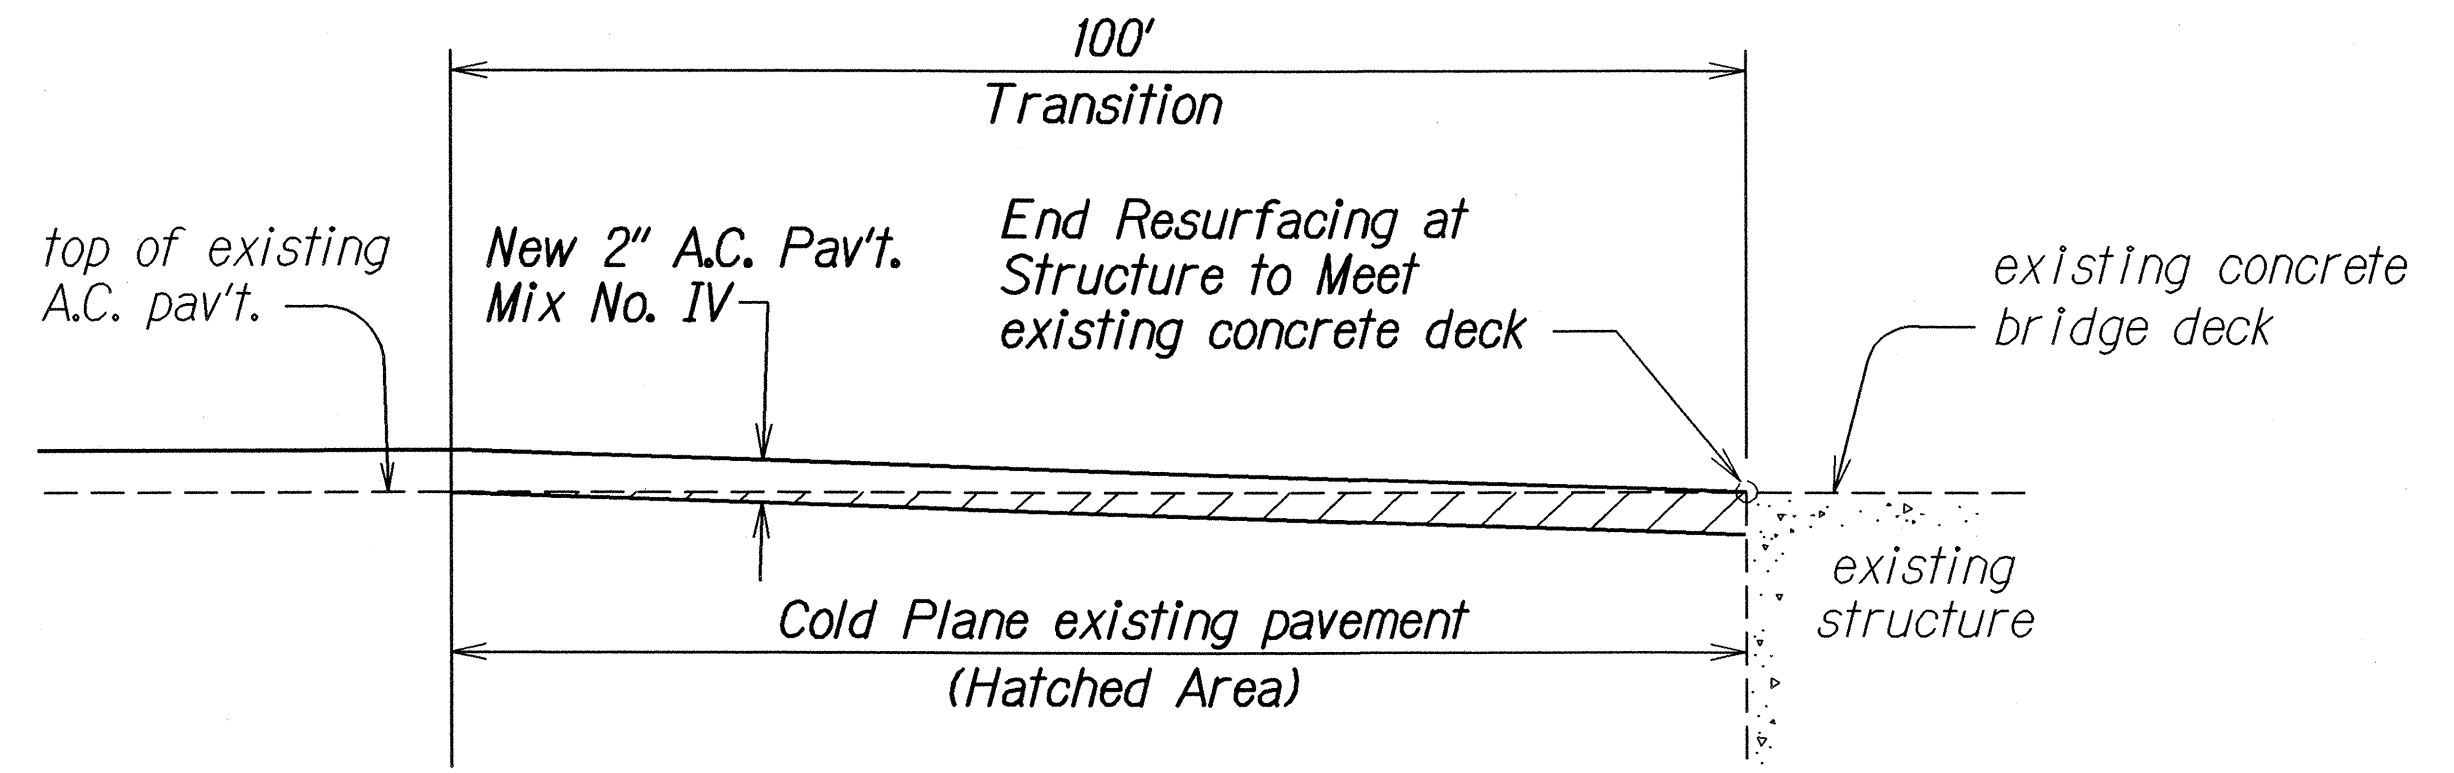


WAIHEE BRIDGE
COLD PLANED TRANSITION AT STRUCTURE
 Not to Scale

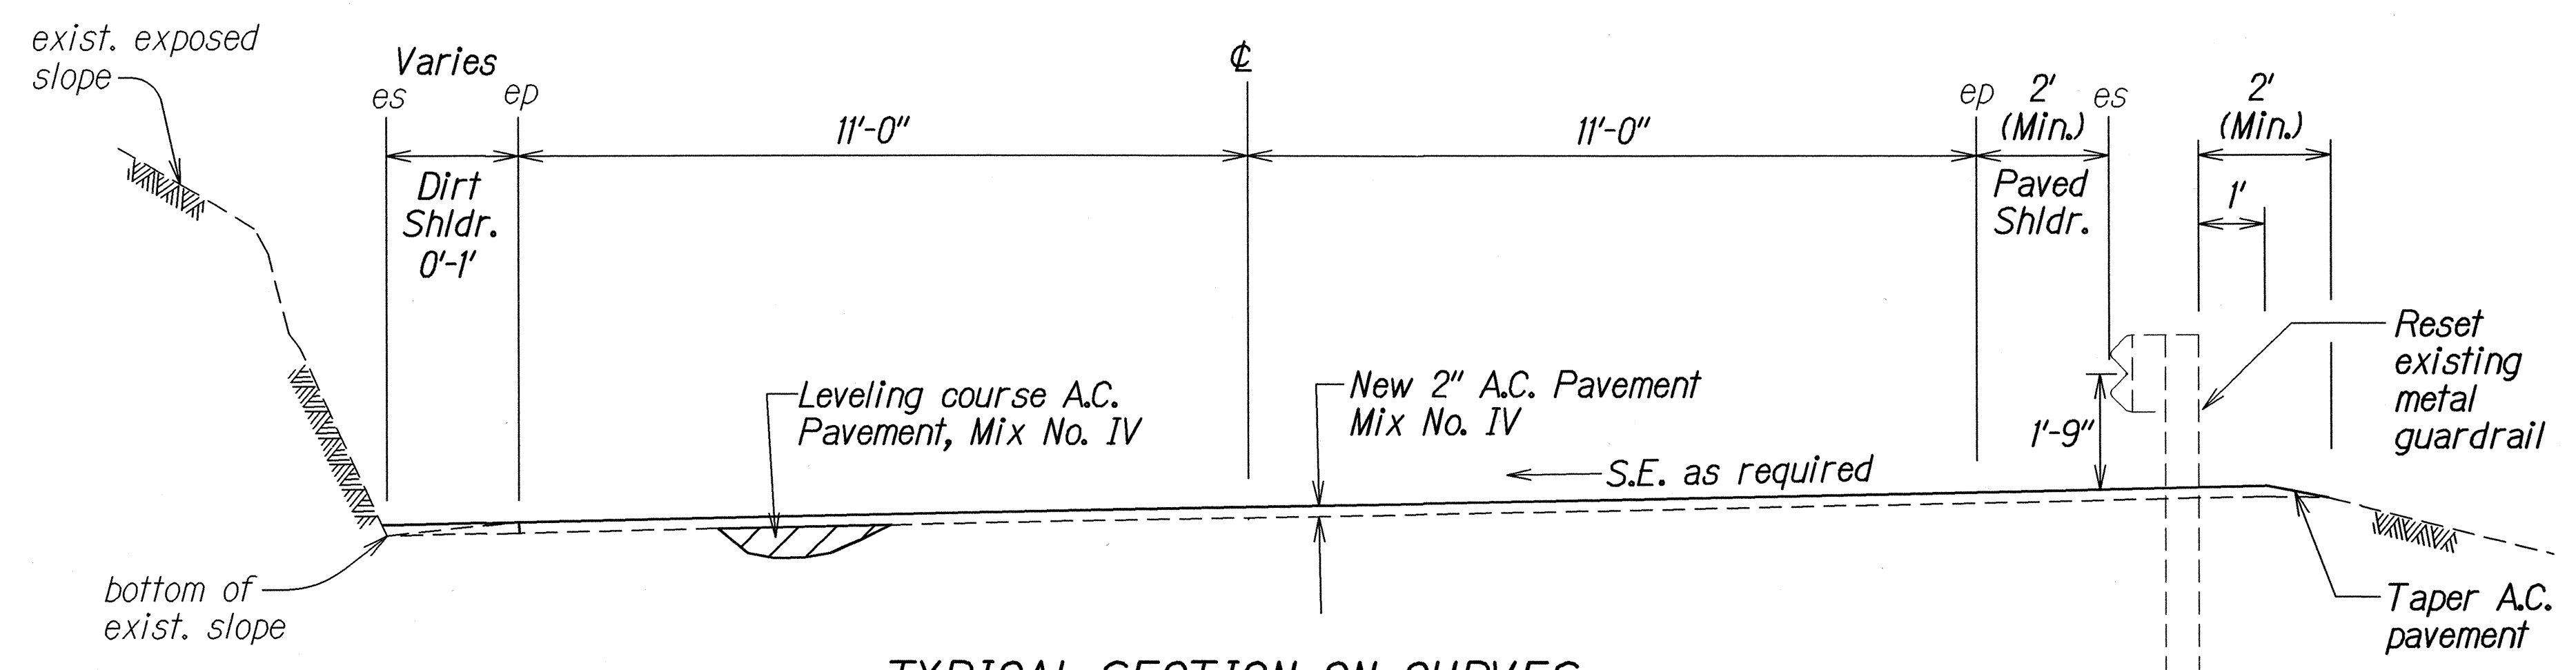

TYPICAL SECTION ON CURVES
 STA. 115+00± - STA. 140+00±
 Scale: 1/2" = 1'-0"

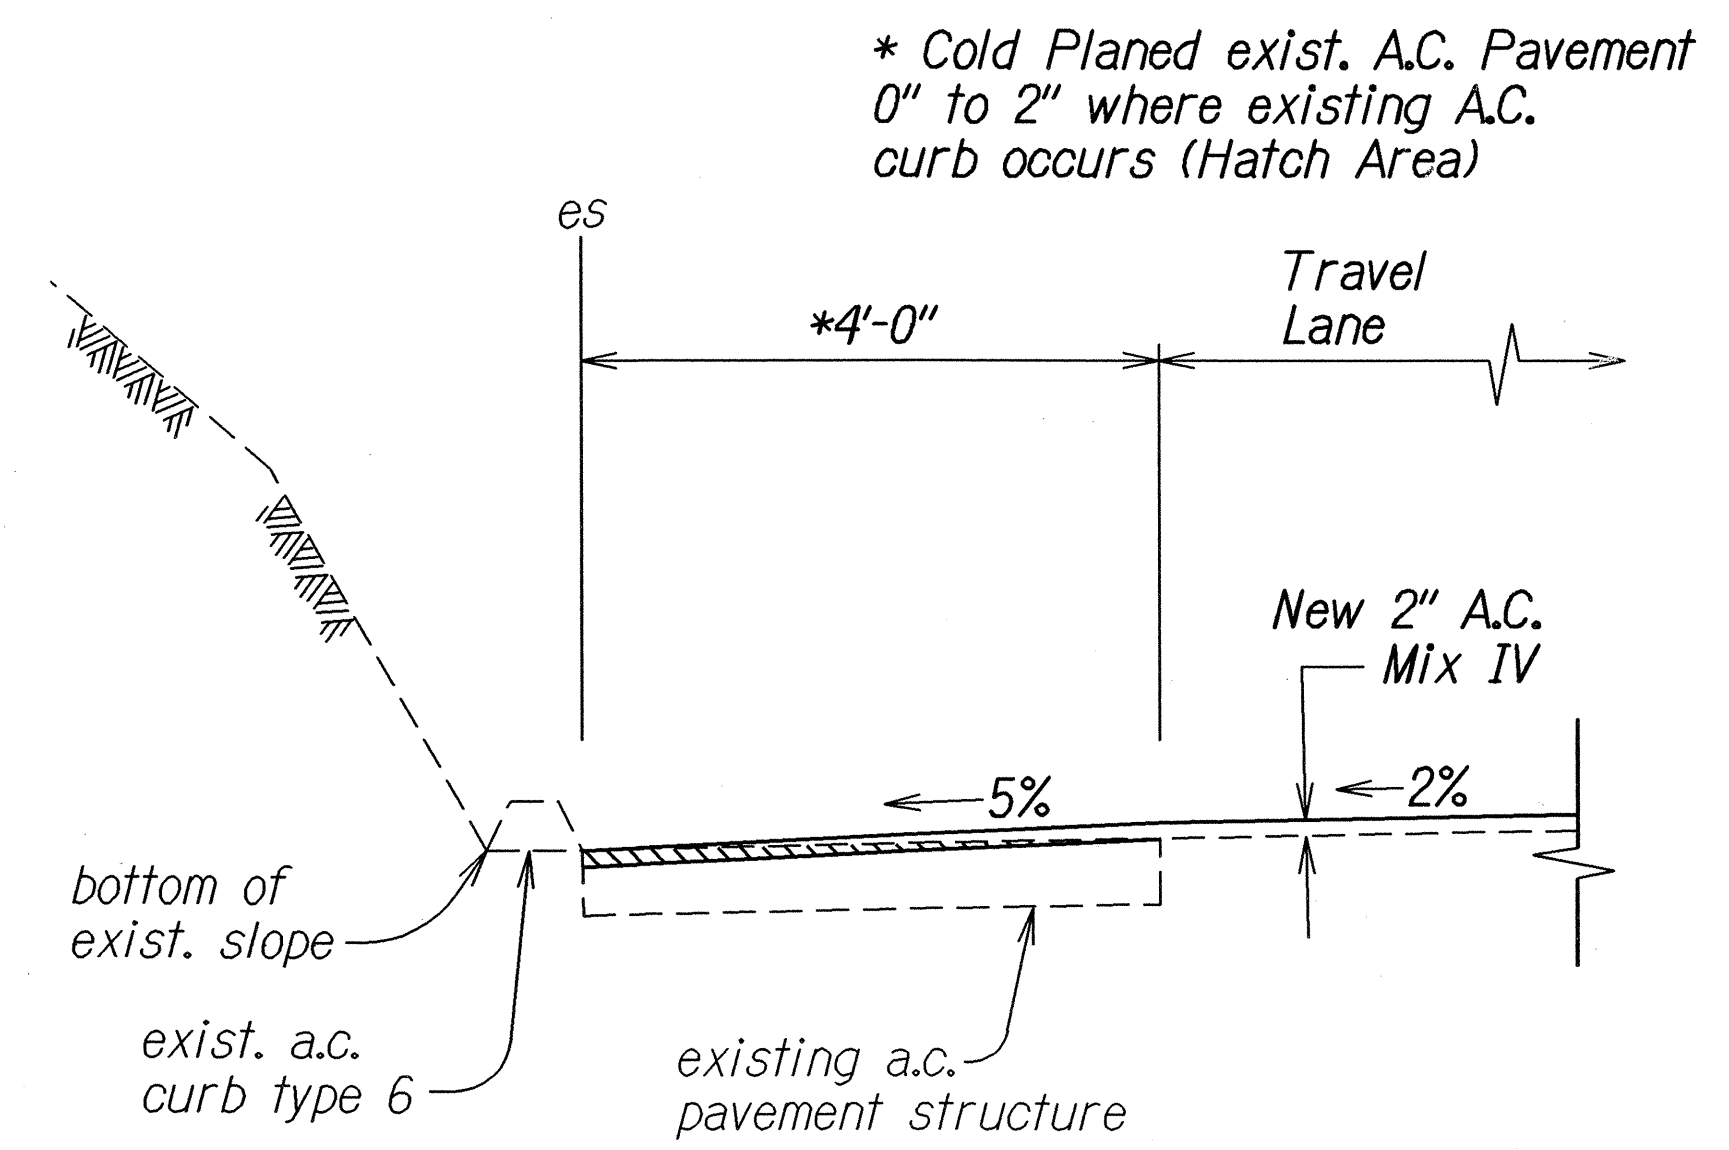

DETAIL FOR COLD PLANE
 STA. 140+00± LT. - STA. 223+93± LT.
 Not to Scale

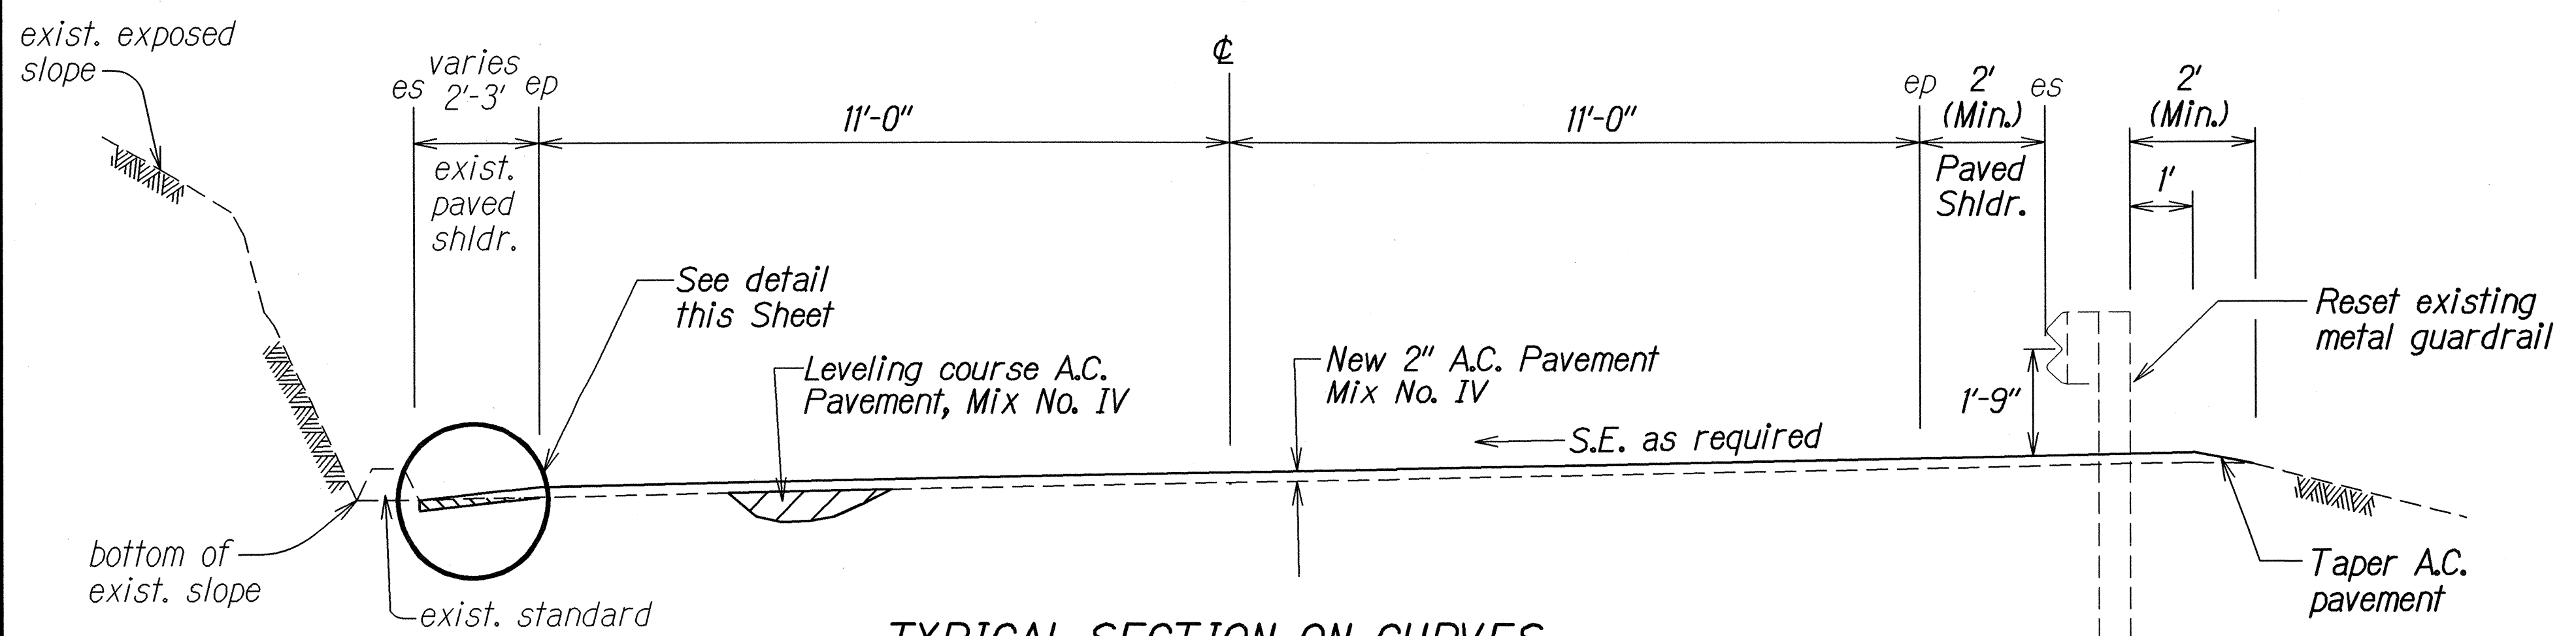

TYPICAL SECTION ON CURVES
 STA. 140+00± - STA. 223+93±
 Scale: 1/2" = 1'-0"

DESIGNED BY	DATE
DRAWN BY	3/04
CHECKED BY	
NOTED BY	
QUANTITIES BY	
ORIGINAL PLAN	

STATE OF HAWAII
DEPARTMENT OF TRANSPORTATION
HIGHWAYS DIVISION


TYPICAL SECTIONS & DETAILS

KAHEKILI HIGHWAY RESURFACING
Waiehu Beach Road to Camp Maluhia
Project No. 340D-01-05M


Scale: As Shown Date: September, 2004

SHEET No. 1 OF 2 SHEETS


FED. ROAD DIST. NO.	STATE	PROJ. NO.	FISCAL YEAR	SHEET NO.	TOTAL SHEETS
HAWAII	HAW.	340D-01-05M	2005	7	31

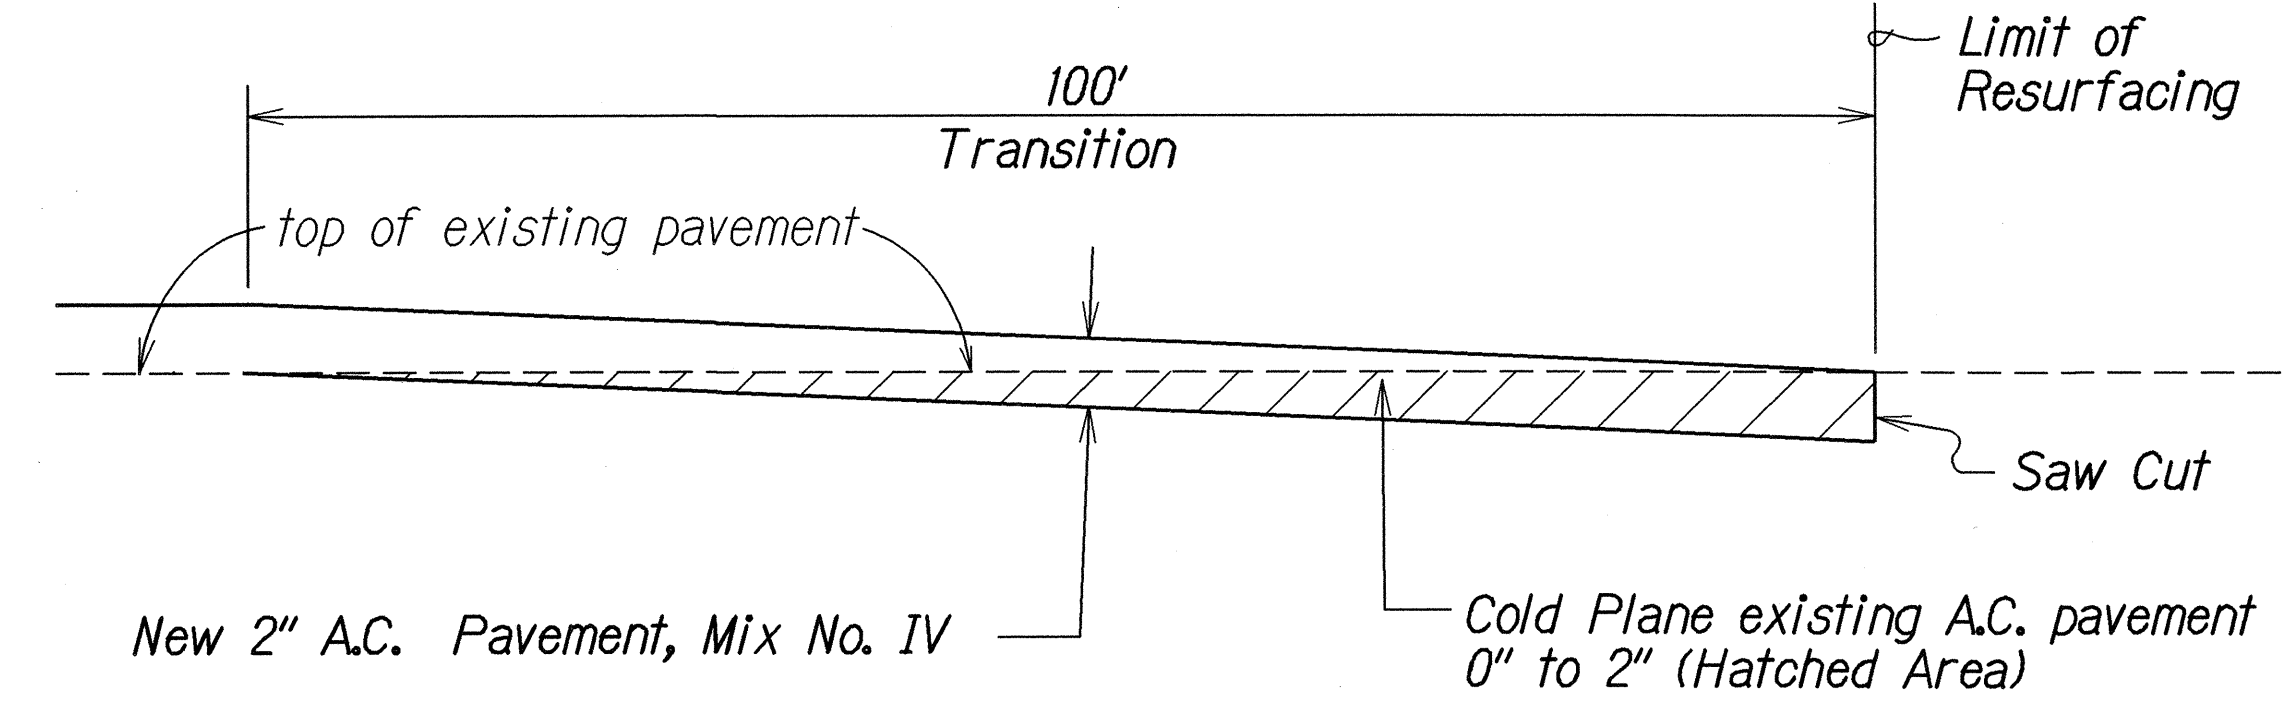


**COLD PLANED TRANSITION
TO EXISTING A.C. PAVEMENT**
Not To Scale

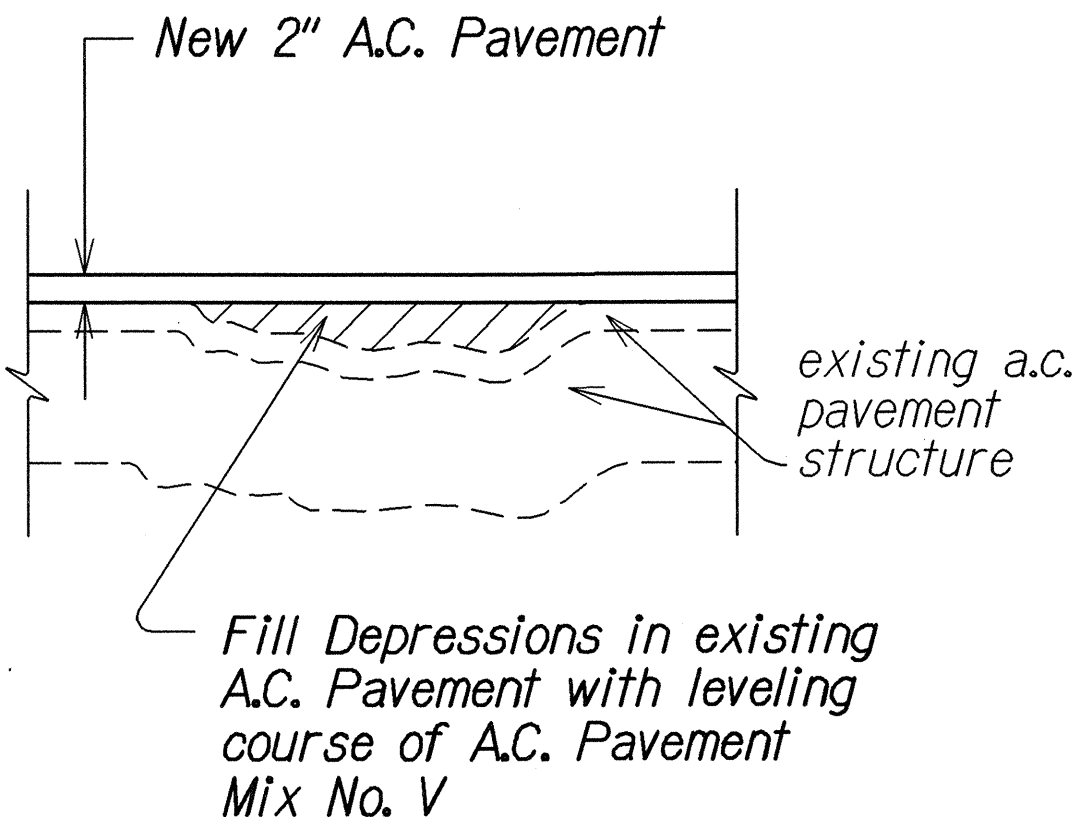


LEVELING COURSE DETAIL
Not To Scale

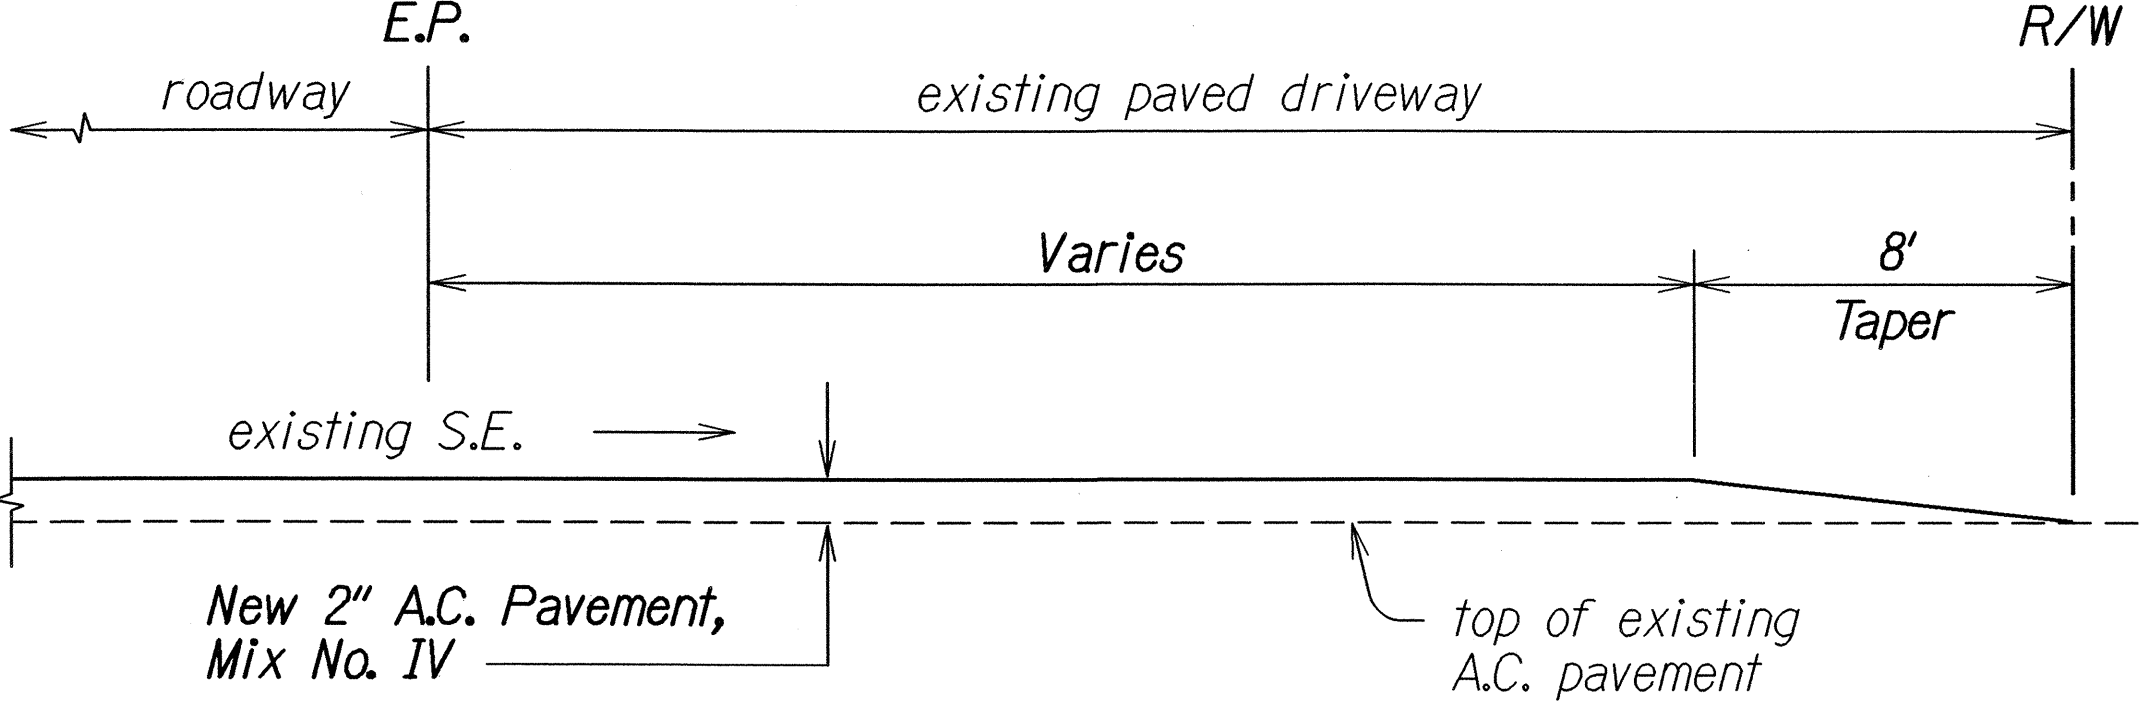


PAVED DRIVEWAY DETAIL
Not To Scale

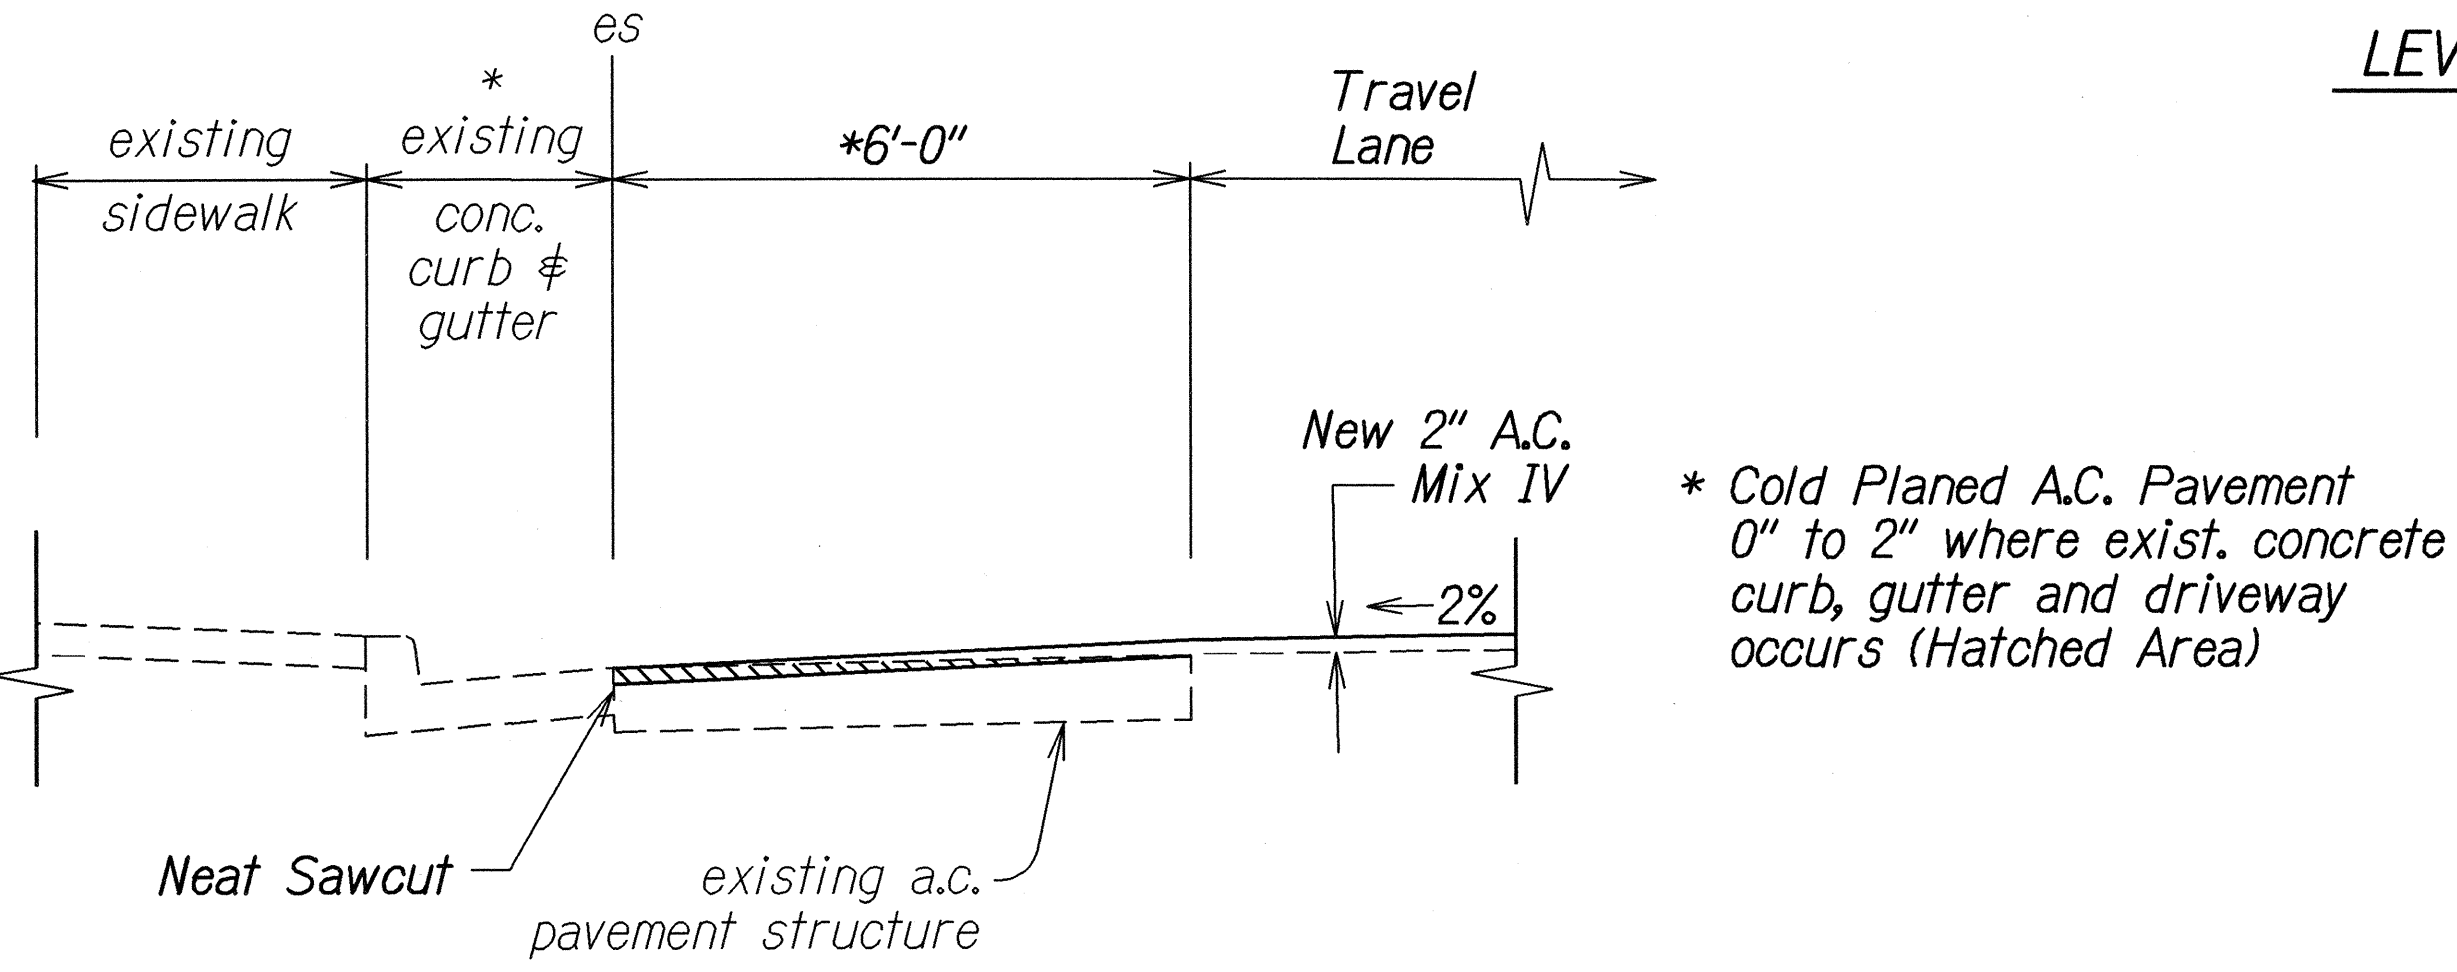


DETAIL FOR COLD PLANE
STA. 60+70± LT. - STA. 80+80± LT. (CONCRETE CURB)
STA. 31+10± RT. - STA. 37+10± RT. (CONCRETE CURB & GUTTER)
STA. 80+80± LT. - STA. 85+00± LT. (CONCRETE CURB & GUTTER)
STA. 117+00± LT. & RT. - STA. 120+30± LT. & RT. (CONCRETE GUTTER)
Scale: 1/2" = 1'-0"

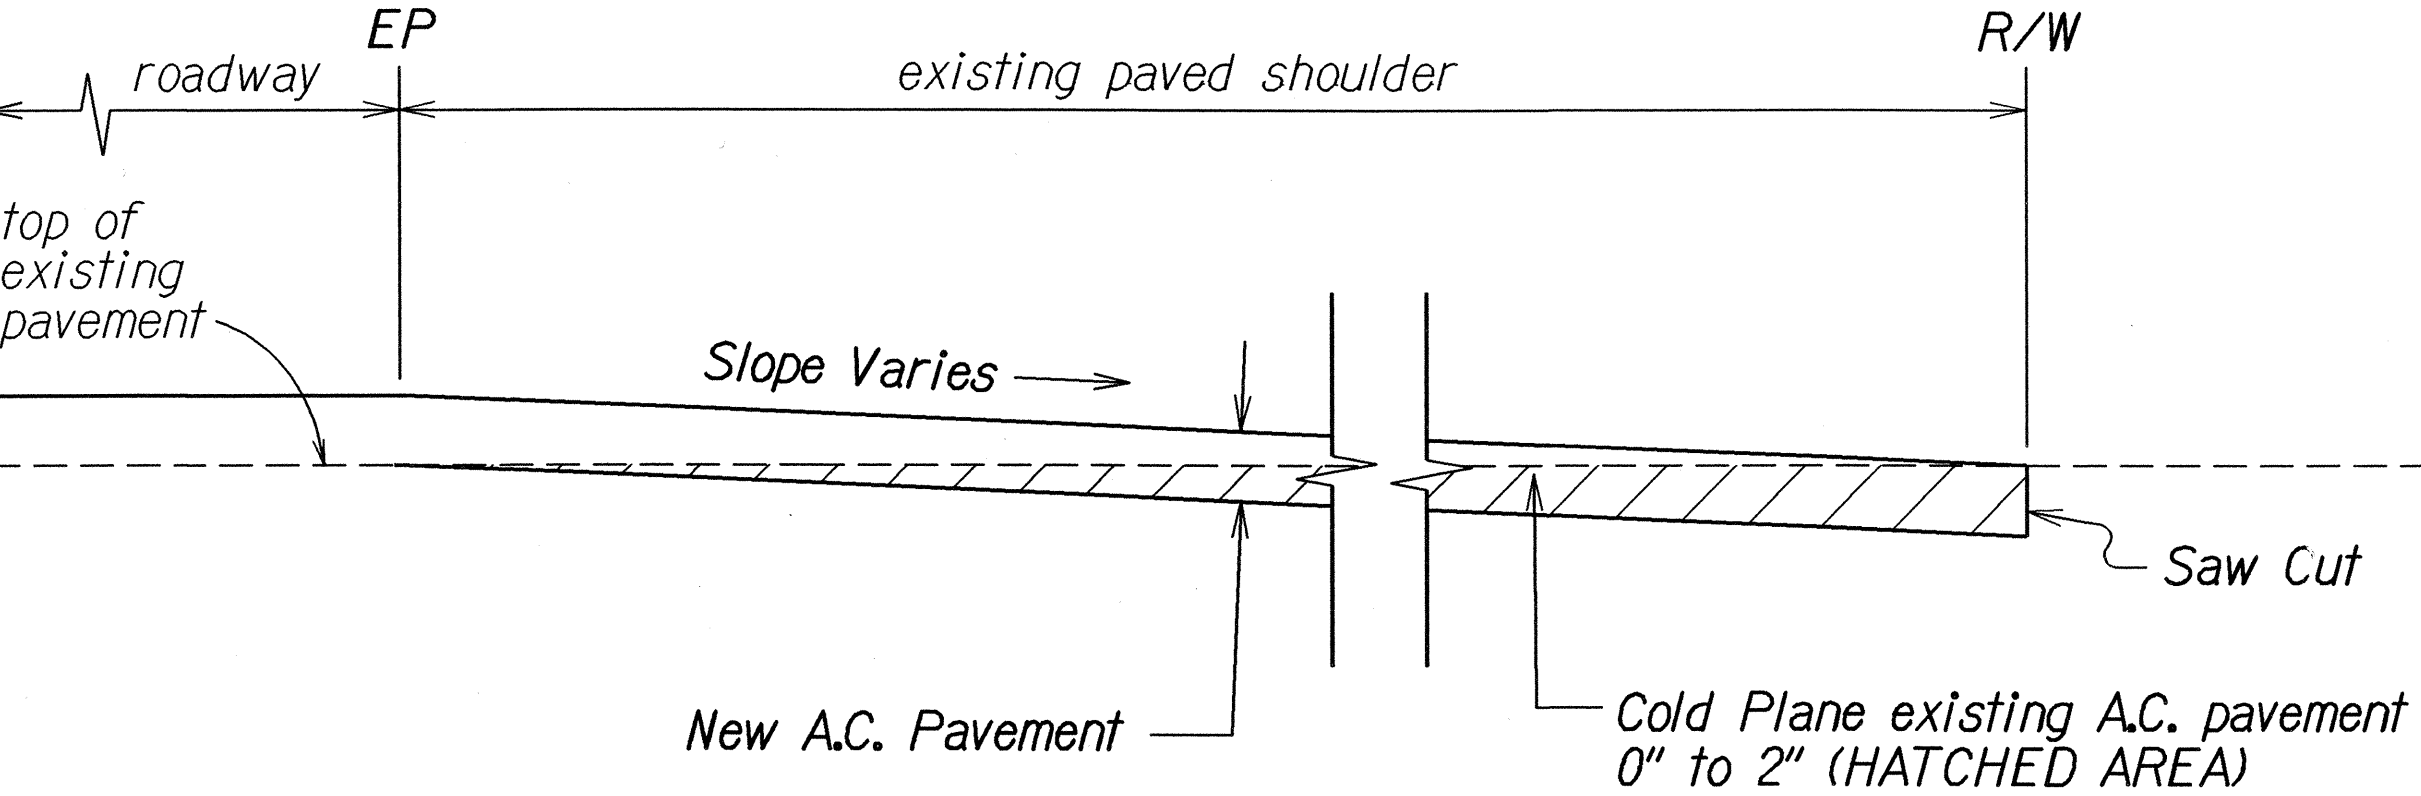

PAVED SIDE ROAD DETAIL
Not To Scale

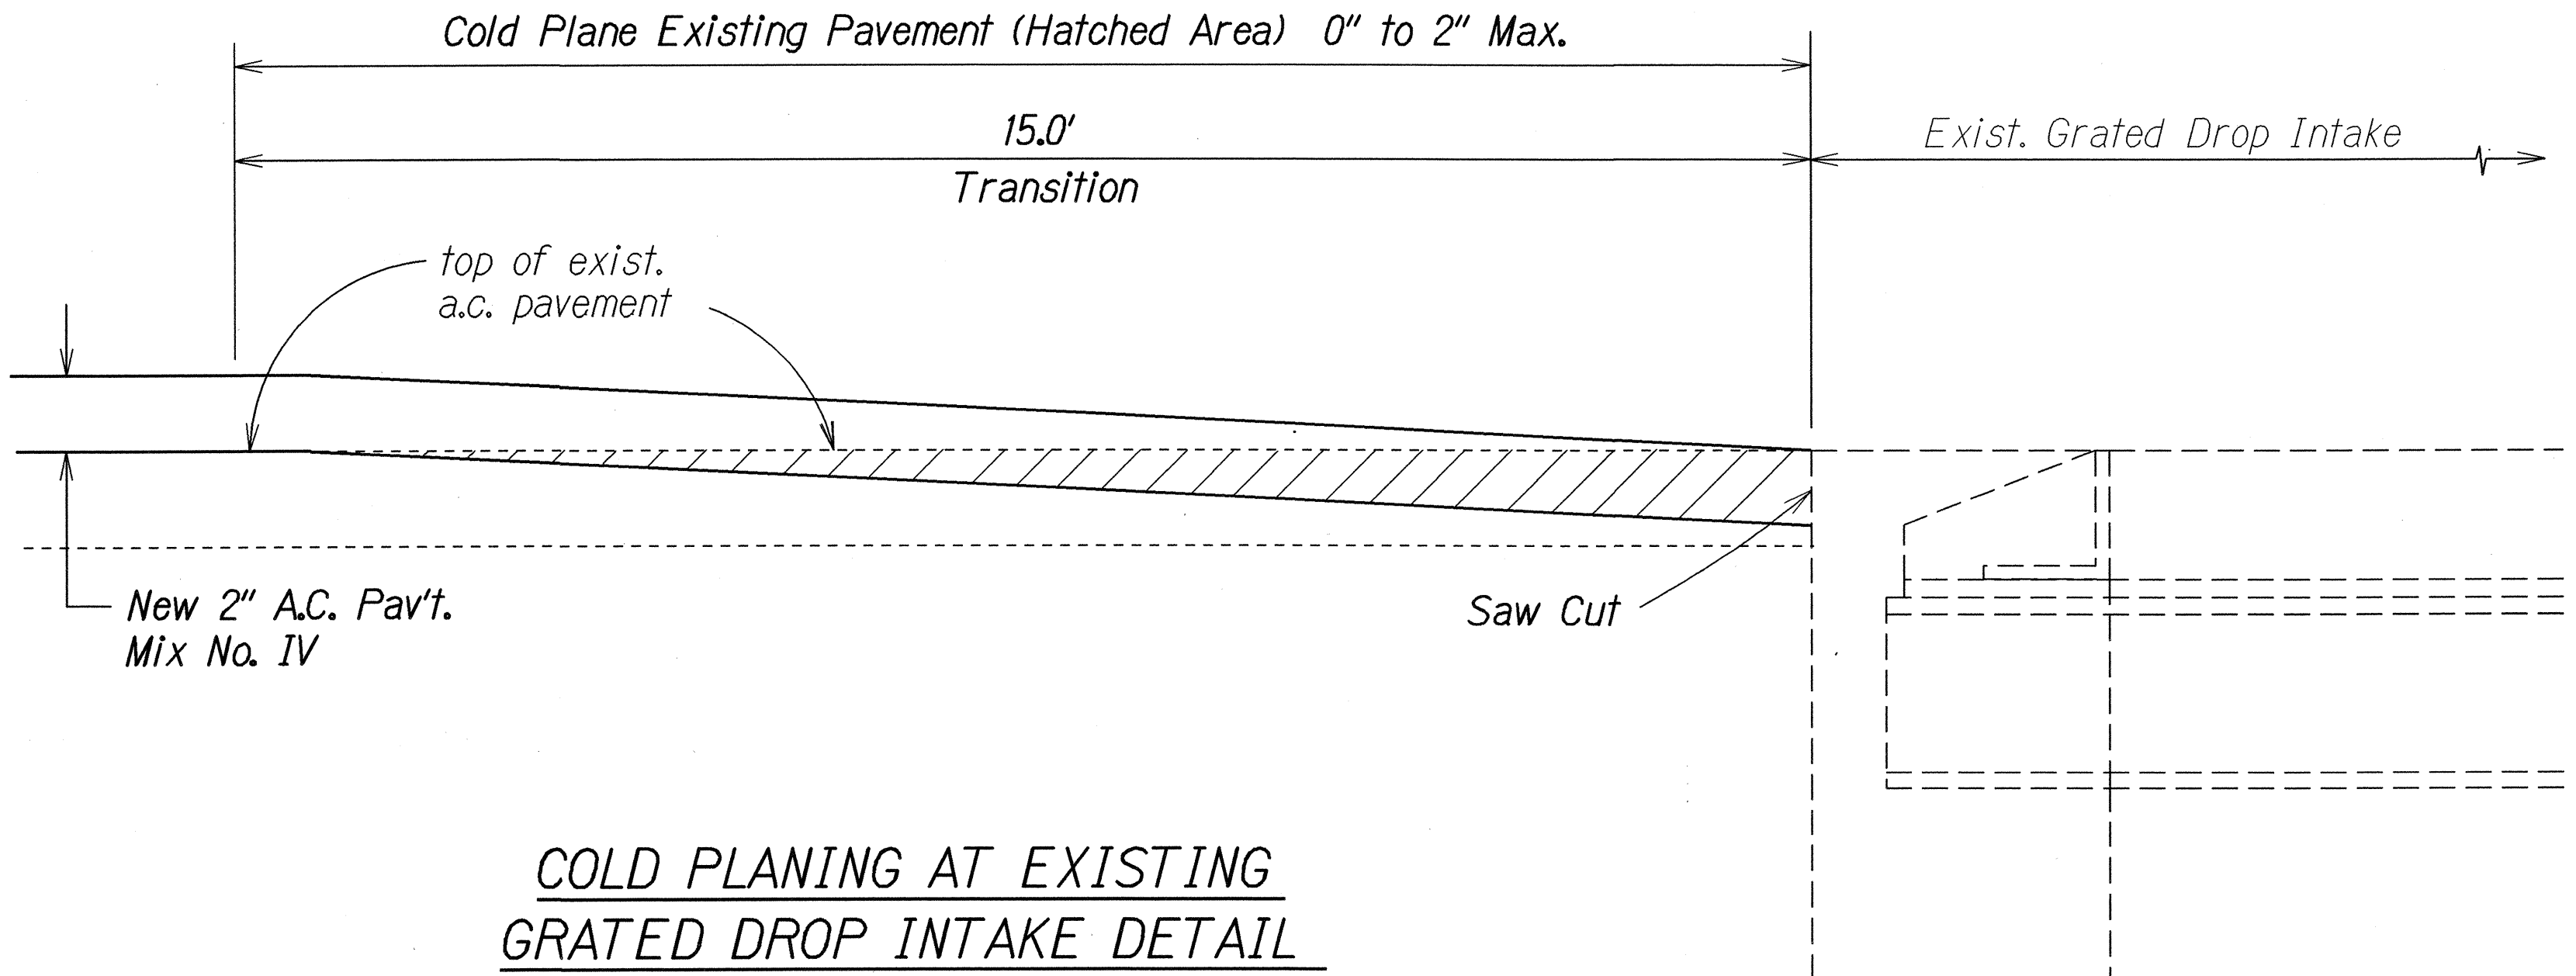

**COLD PLANING AT EXISTING
GRATED DROP INTAKE DETAIL**
Not to Scale

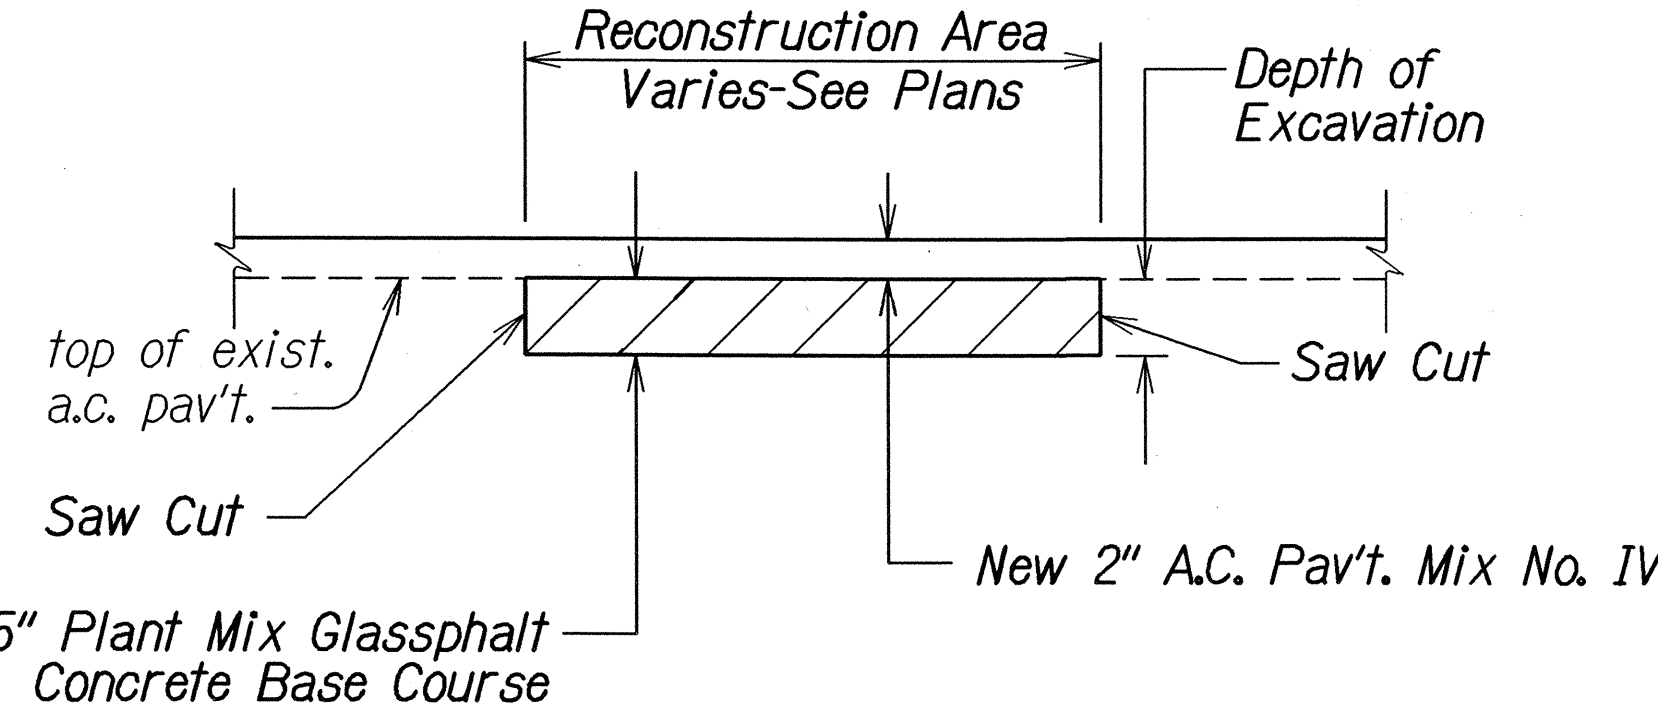

A.C. PAVEMENT RECONSTRUCTION DETAIL
Not To Scale

STATE OF HAWAII
DEPARTMENT OF TRANSPORTATION
HIGHWAYS DIVISION

TYPICAL SECTIONS & DETAILS

KAHEKILI HIGHWAY RESURFACING
Waiehu Beach Road to Camp Maluhia
Project No. 340D-01-05M

Scale: As Shown Date: September, 2004

SHEET No. 2 OF 2 SHEETS

ORIGINAL	DATE	BY
DESIGNED BY	2/04	
DRAWN BY		
CHECKED BY		
NOTED BY		
QUANTITIES BY		
CHECKED BY		