
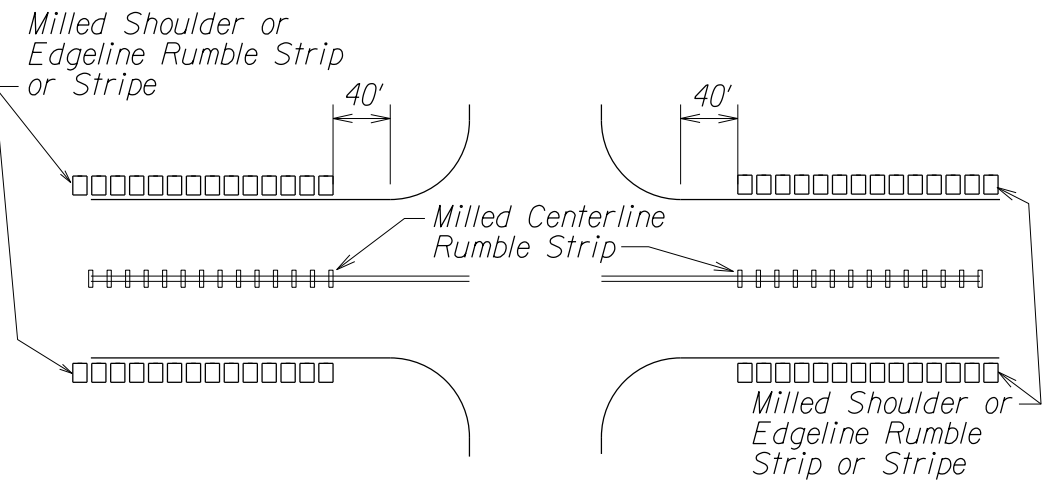
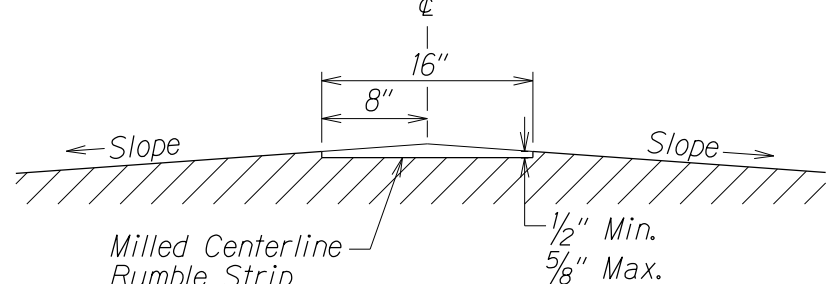
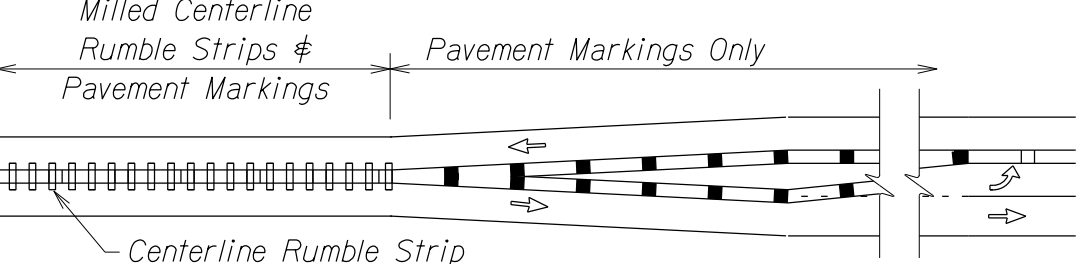
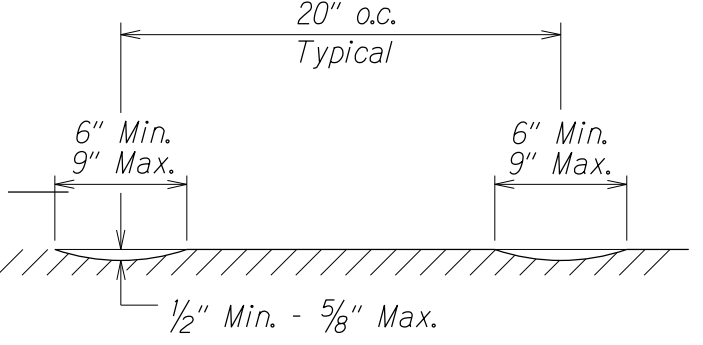
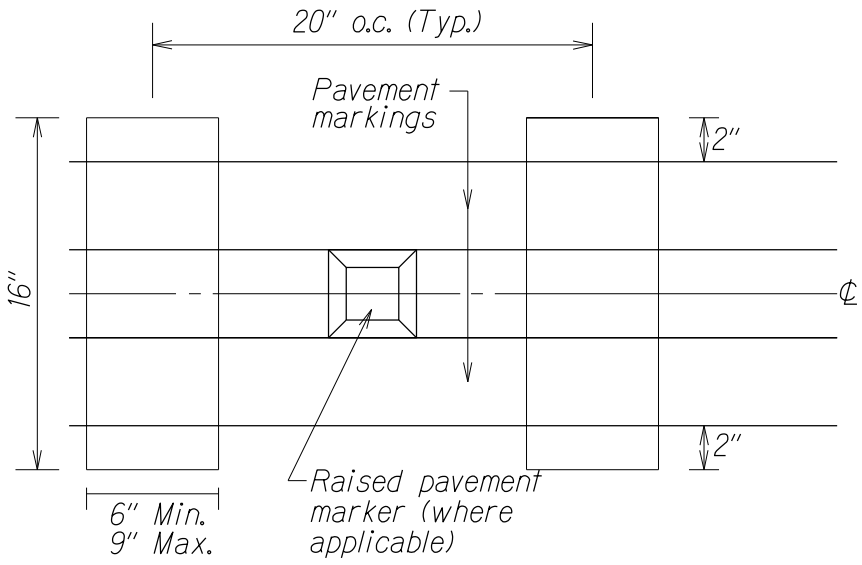


FED. ROAD DIST. NO.	STATE	FED. AID PROJ. NO.	FISCAL YEAR	SHEET NO.	TOTAL SHEETS
HAWAII	HAW.	STP-0340(005)	2020	27	44

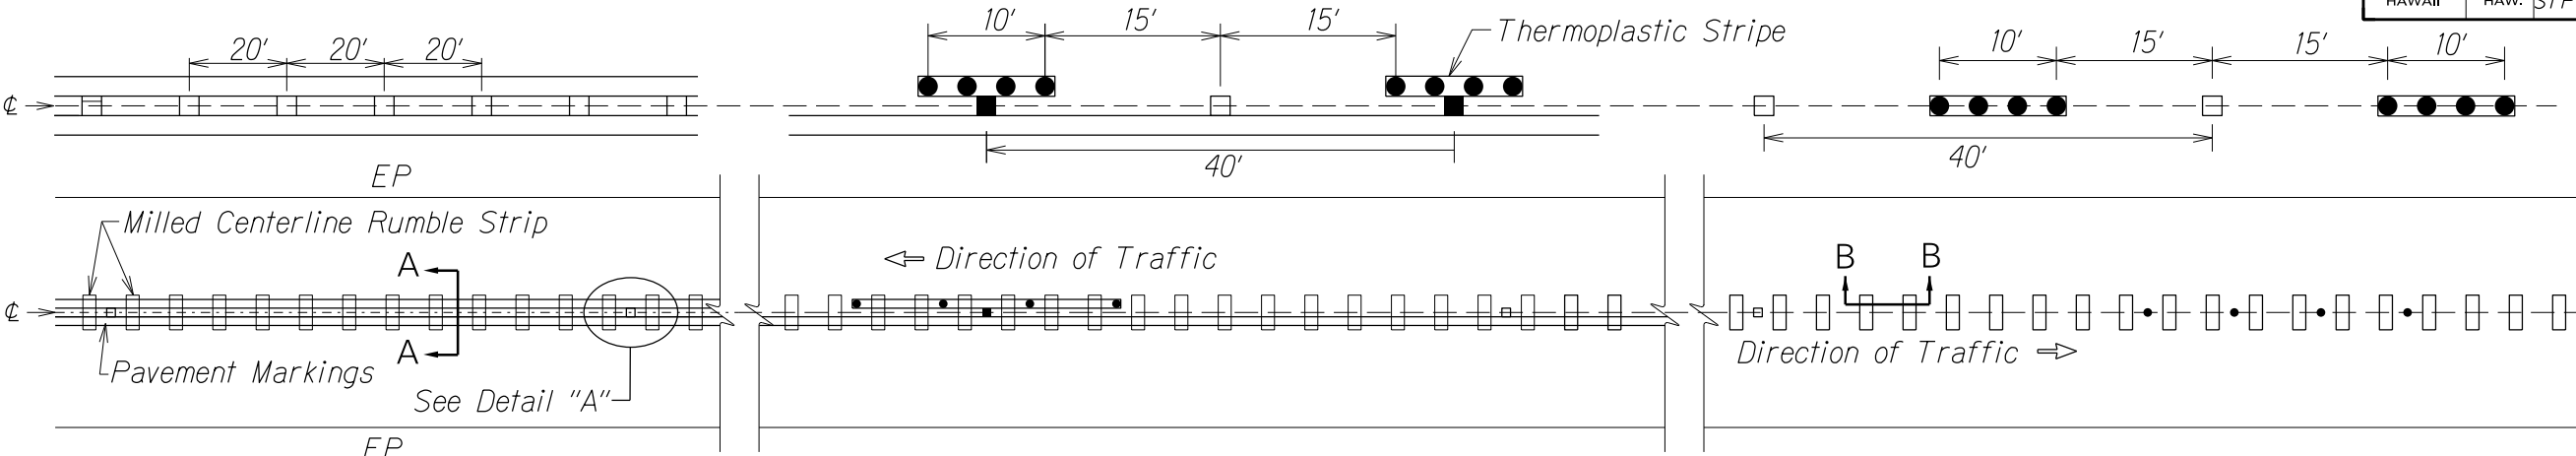

- NOTES:**
1. Dimensions shown are approximate. Adjust rumble strip spacing to coordinate with pavement markings prior to installation.
 2. Raised pavement markers shall be installed on level surface between the rumble strips. Do not install raised pavement markers inside the milled area.
 3. Do not install centerline rumble strips on bridge decks.
 4. Where at-grade bridges are present, rumble strips shall end/begin 20 L.F. beyond the existing bridge deck joints/concrete approach slab.
 5. Hot spray thermoplastic shall be used for solid line markings within the milled centerline rumble strip area.

MILLED CENTERLINE RUMBLE STRIPS

STATE OF HAWAII
DEPARTMENT OF TRANSPORTATION
HIGHWAYS DIVISION


**MILLED CENTERLINE
RUMBLE STRIP DETAILS**

KAHEKILI HIGHWAY RESURFACING
Waiehu Beach Road to Camp Maluhia
Federal-Aid Project No. STP-0340(005)


Scale: As Shown Date: May, 2020

SHEET No. 1 OF 2 SHEETS


FED. ROAD DIST. NO.	STATE	FED. AID PROJ. NO.	FISCAL YEAR	SHEET NO.	TOTAL SHEETS
HAWAII	HAW.	STP-0340(005)	2020	28	44

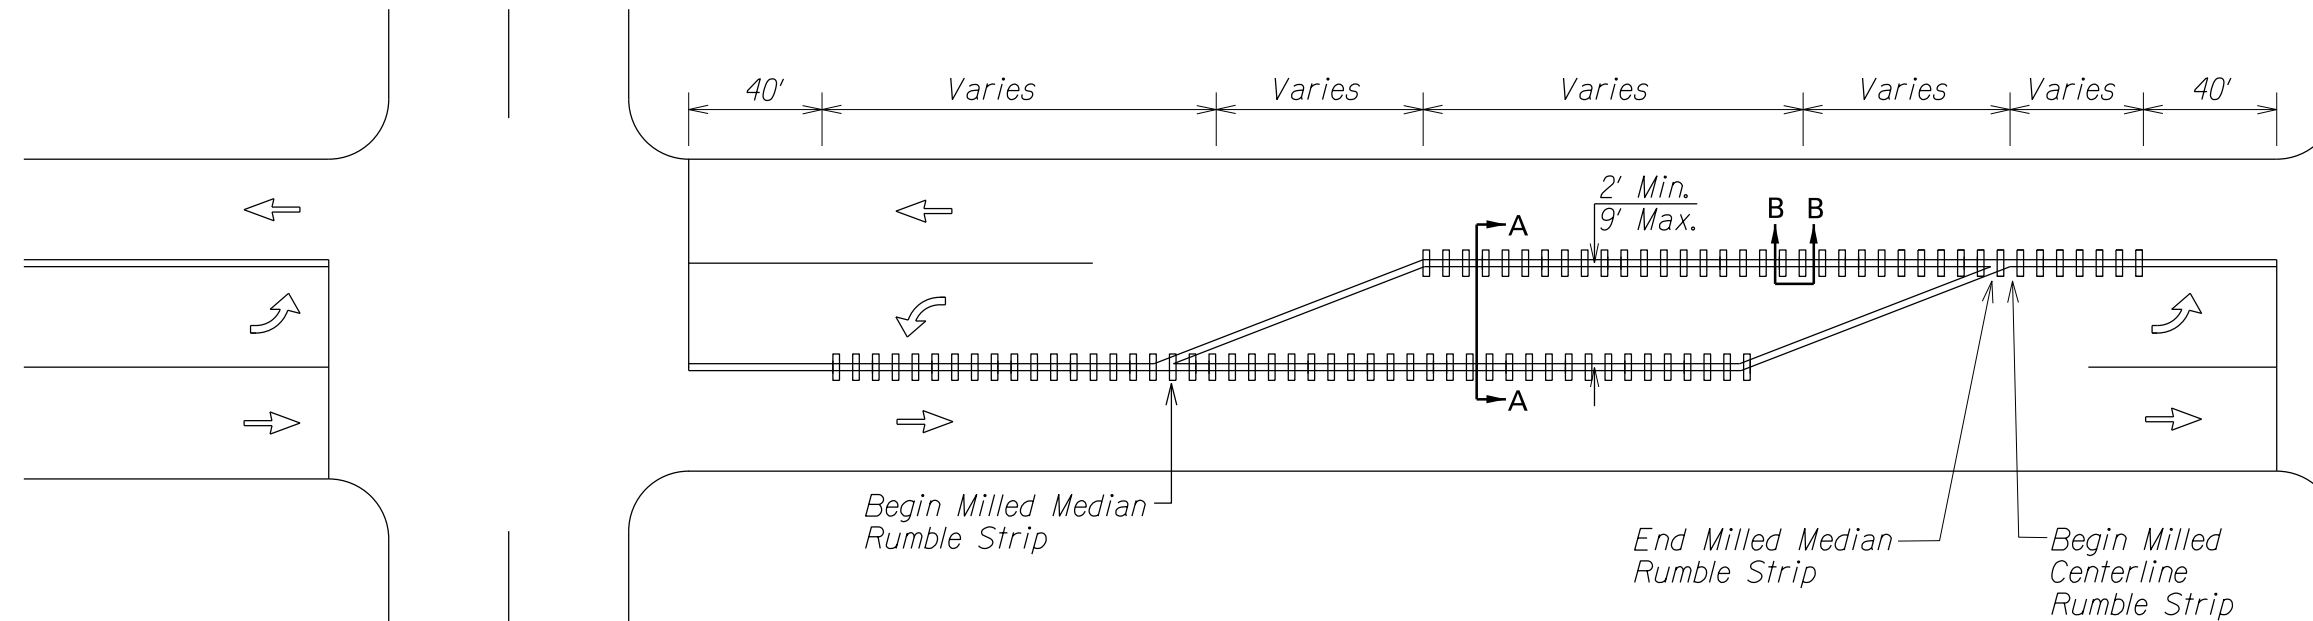

PLAN - MILLED MEDIAN RUMBLE STRIP
Not to Scale

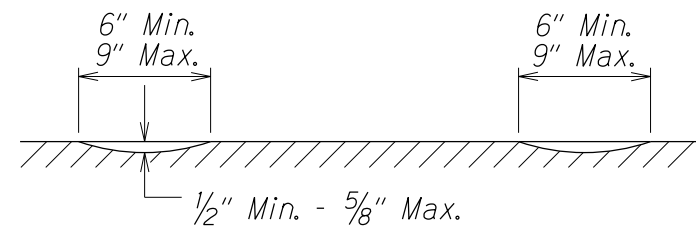

SECTION B-B
Not to Scale

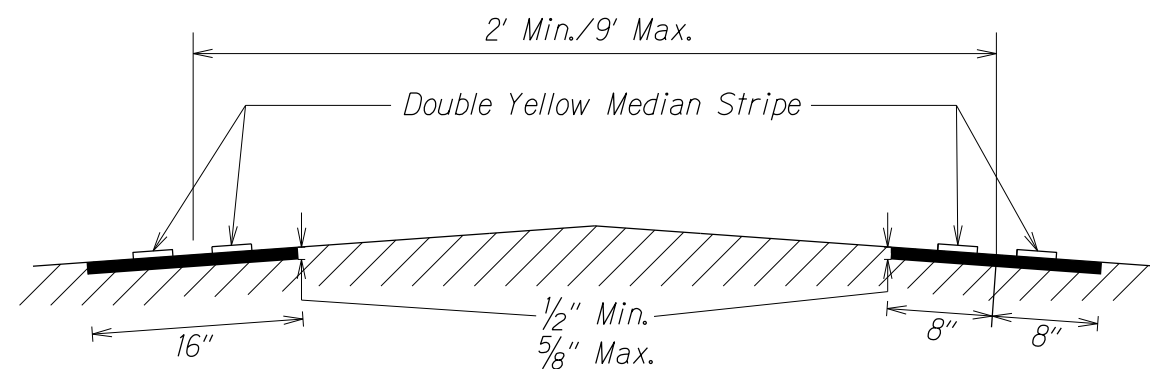

SECTION A-A (For Median >2' / <9')
Not to Scale

- NOTES:

1. Dimensions shown are approximate. Adjust rumble strip spacing to coordinate with pavement markings prior to installation.
2. Raised pavement markers shall be installed on level surface between the rumble strips. Do not install raised pavement markers inside the milled area.
3. Do not install median rumble strips on bridge decks.
4. For striped median <2', use single median rumble strip. For striped median between 2' and 9', use double median rumble strips. For striped median >9', please consult with HWY-T for appropriate treatments.
5. Hot spray thermoplastic shall be used for solid line markings within the milled median rumble strip area.

ORIGINAL PLAN	SURVEY PLOTTED BY _____ DATE _____
NOTE BOOK	DRAWN BY _____
	TRACED BY _____
	DESIGNED BY _____
	QUANTITIES BY _____
N _o _____	CHECKED BY _____

MILLED MEDIAN RUMBLE STRIP

STATE OF HAWAII
DEPARTMENT OF TRANSPORTATION
HIGHWAYS DIVISION
MILLED MEDIAN
RUMBLE STRIP DETAILS
KAHEKILI HIGHWAY RESURFACING
Waiehu Beach Road to Camp Maluhia
Federal-Aid Project No. STP-0340(005)
Scale: As Shown Date: May, 2020
SHEET No. 2 OF 2 SHEETS