



FED. ROAD DIST. NO.	STATE	FED. AID PROJ. NO.	FISCAL YEAR	SHEET NO.	TOTAL SHEETS
HAWAII	HAW.	STP-0340(005)	2020	33	44

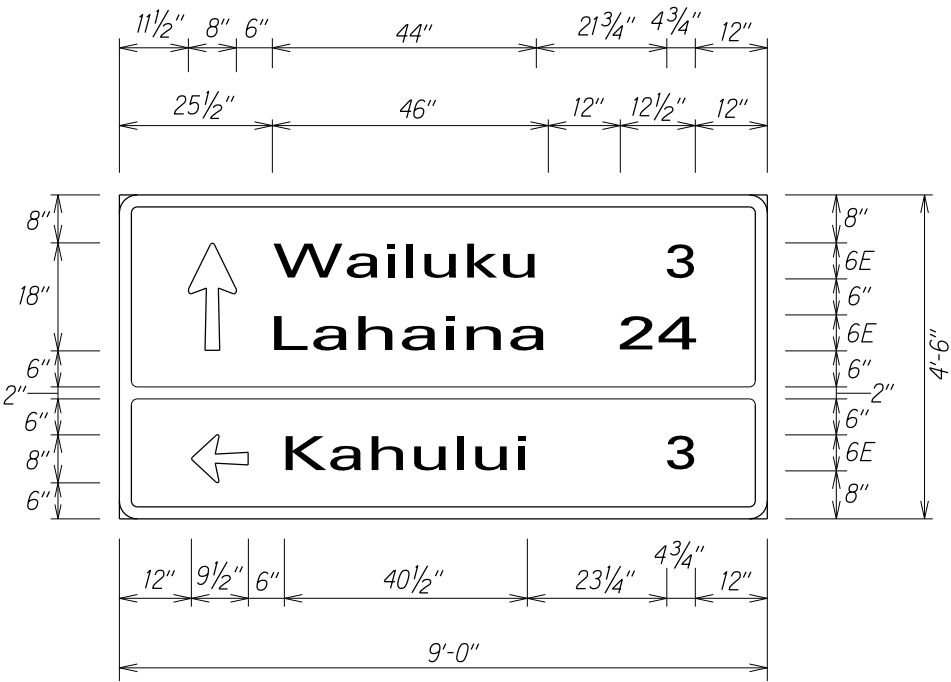

D-1  
Scale:  $\frac{3}{4}" = 1'-0"$

SERIES 6E

Use: 3-post 4.00 lbs/ft. flanged channel  
and extruded aluminum panel

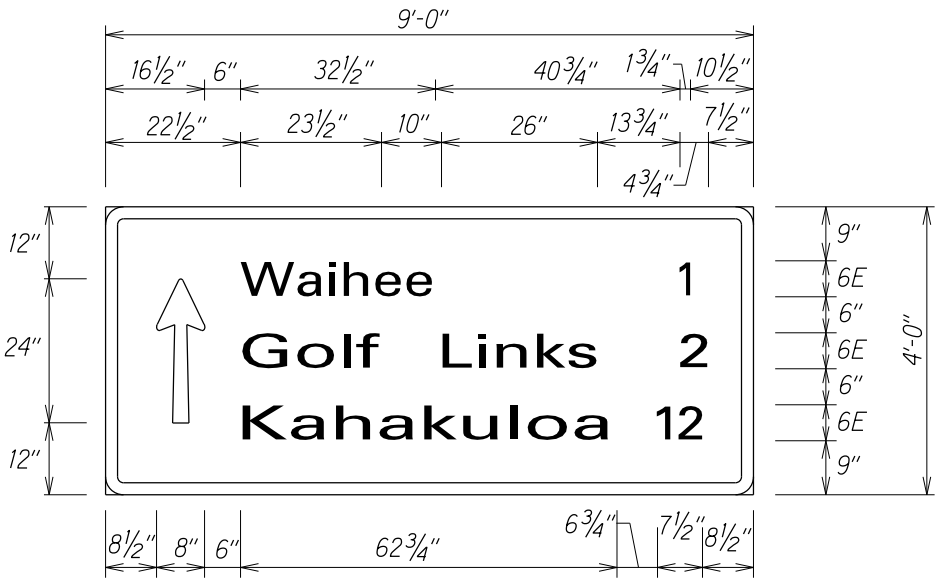

D-2  
Scale:  $\frac{3}{4}" = 1'-0"$

SERIES 6E

Use: 3-post 4.00 lbs/ft. flanged channel  
and extruded aluminum panel



STATE OF HAWAII  
DEPARTMENT OF TRANSPORTATION  
HIGHWAYS DIVISION

SIGN PANEL LAYOUT

KAHEKILI HIGHWAY RESURFACING  
Waiehu Beach Road to Camp Maluhia  
Federal-Aid Project No. STP-0340(005)

Scale: As Noted      Date: May, 2020

SHEET No. 1 OF 1 SHEETS