
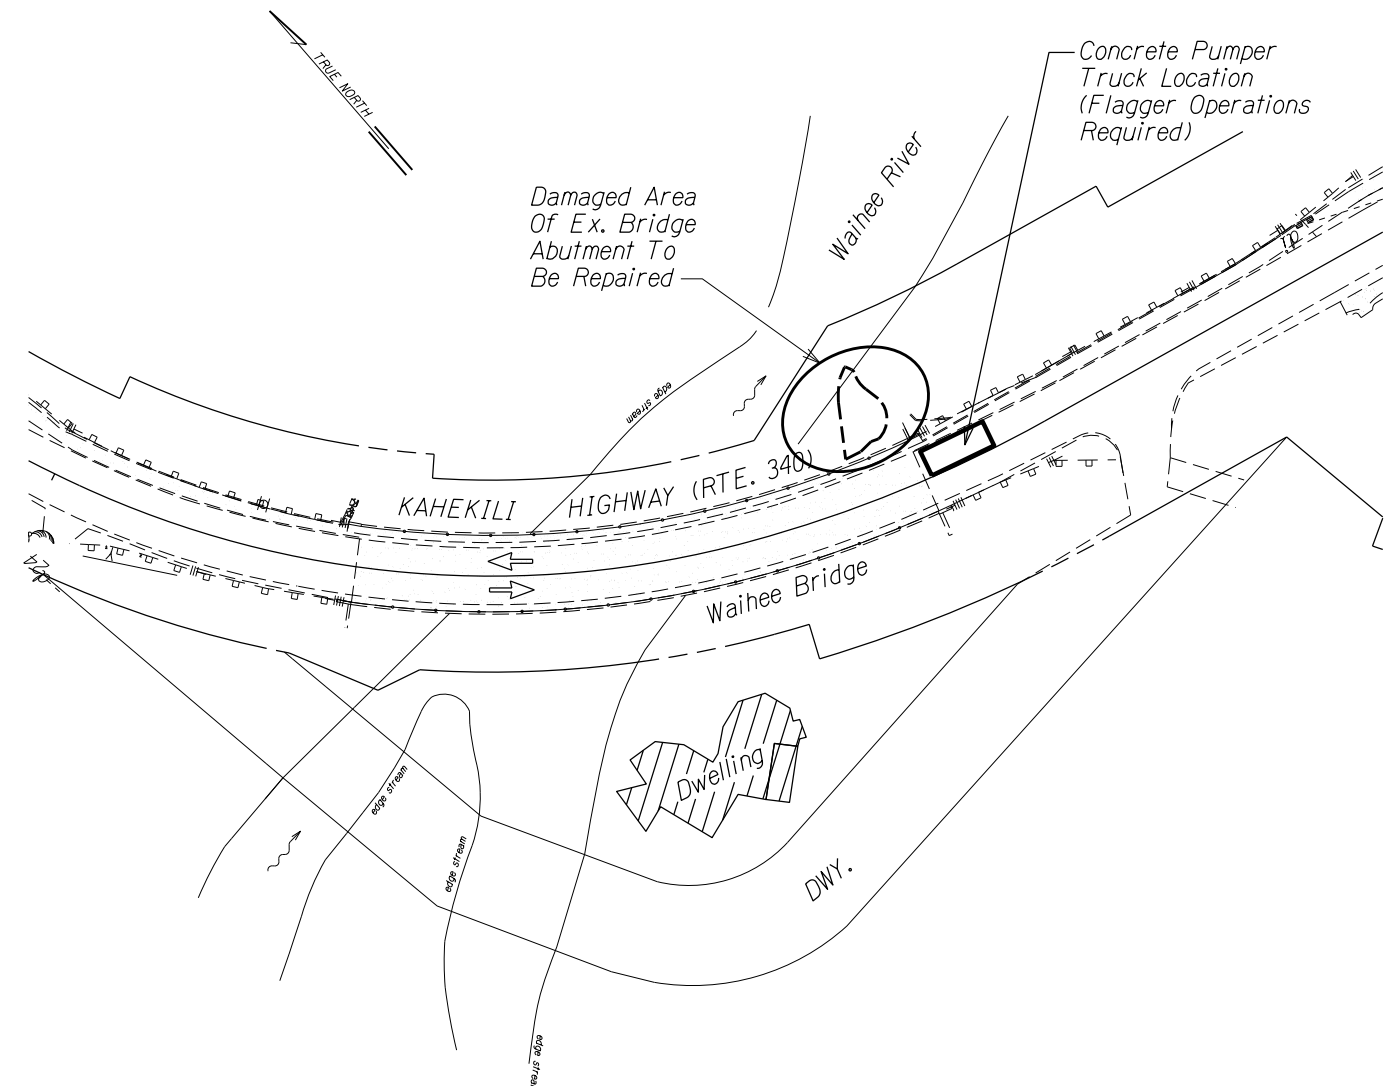


FED. ROAD DIST. NO.	STATE	PROJ. NO.	FISCAL YEAR	SHEET NO.	TOTAL SHEETS
HAWAII	HAW.	340C-01-18M	2021	7	11

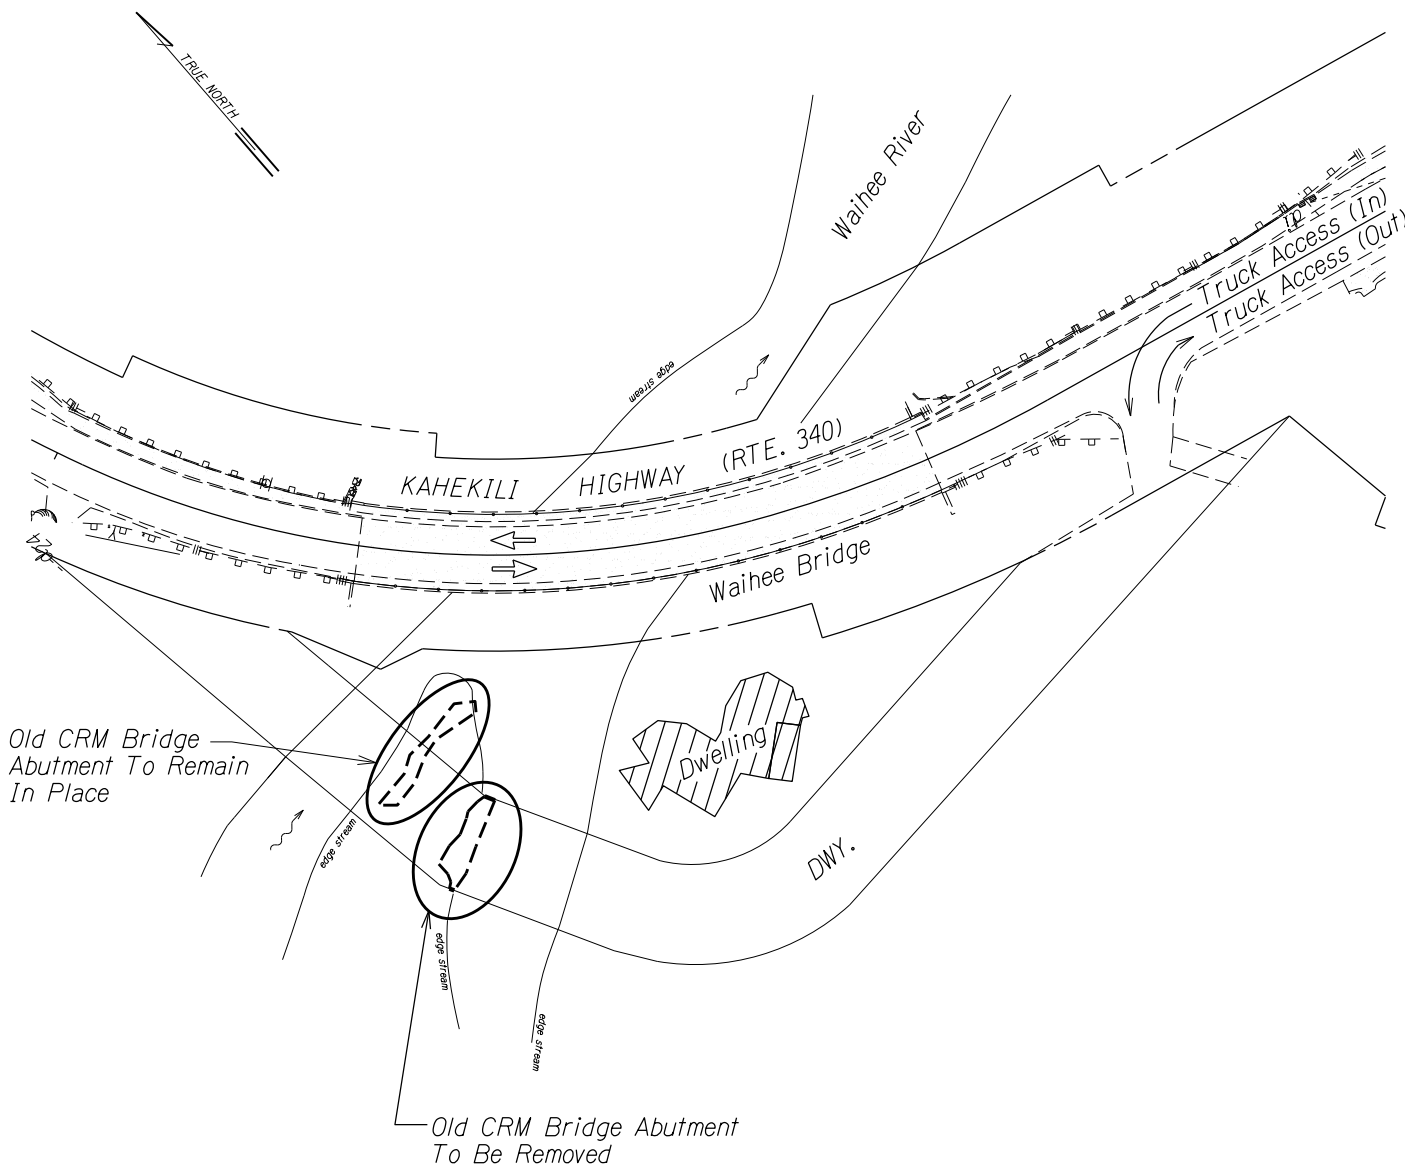

NOTE:
Contractor shall submit a set of Traffic Control Plans (TCP) and Site-Specific BMP's per the Standard Specifications to be reviewed and approved by the State.

TRAFFIC ACCESS PLANS
Not To Scale

STATE OF HAWAII
DEPARTMENT OF TRANSPORTATION
HIGHWAYS DIVISION

TRAFFIC ACCESS PLANS
KAHEKILI HIGHWAY
WAIHEE RIVER FLOOD REPAIRS
AT WAIHEE BRIDGE
Project No. 340C-01-18M

Scale: As Shown Date: May, 2021

SHEET No. 1 OF 1 SHEETS

SURVEY PLOTTED BY	DATE
DRAWN BY	
DESIGNED BY	
QUANTITIES BY	
CHECKED BY	
ORIGINAL PLAN	
NOTE BOOK	
N _o	