




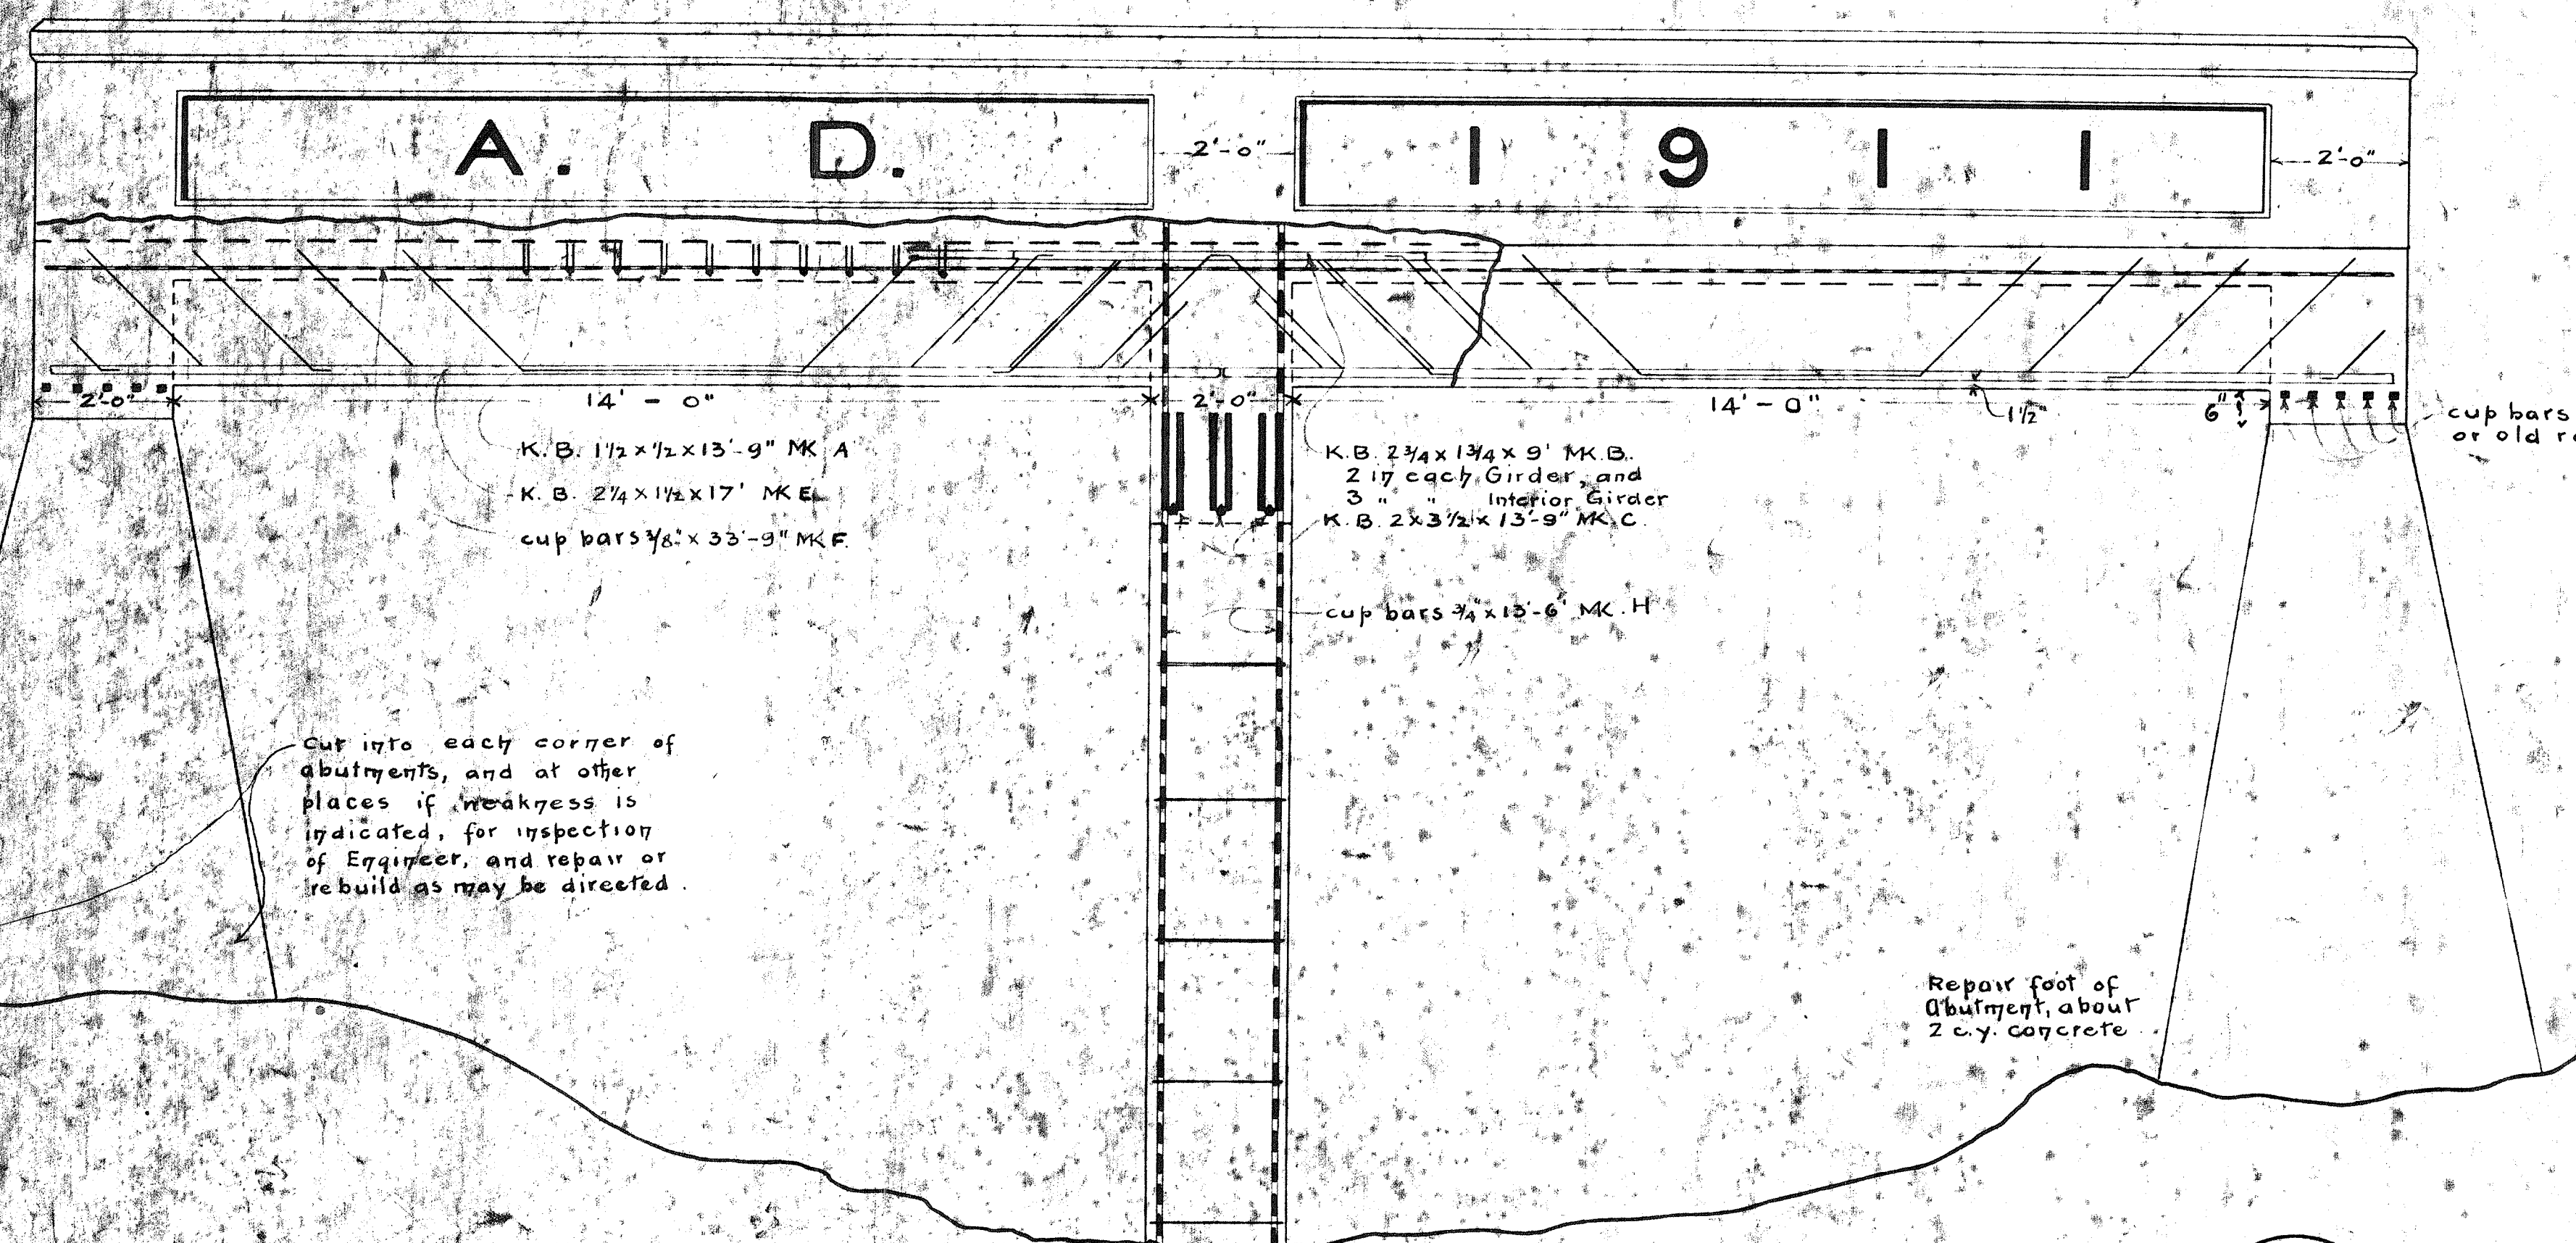

SECTIONAL ELEVATION
LOOKING UP STREAM

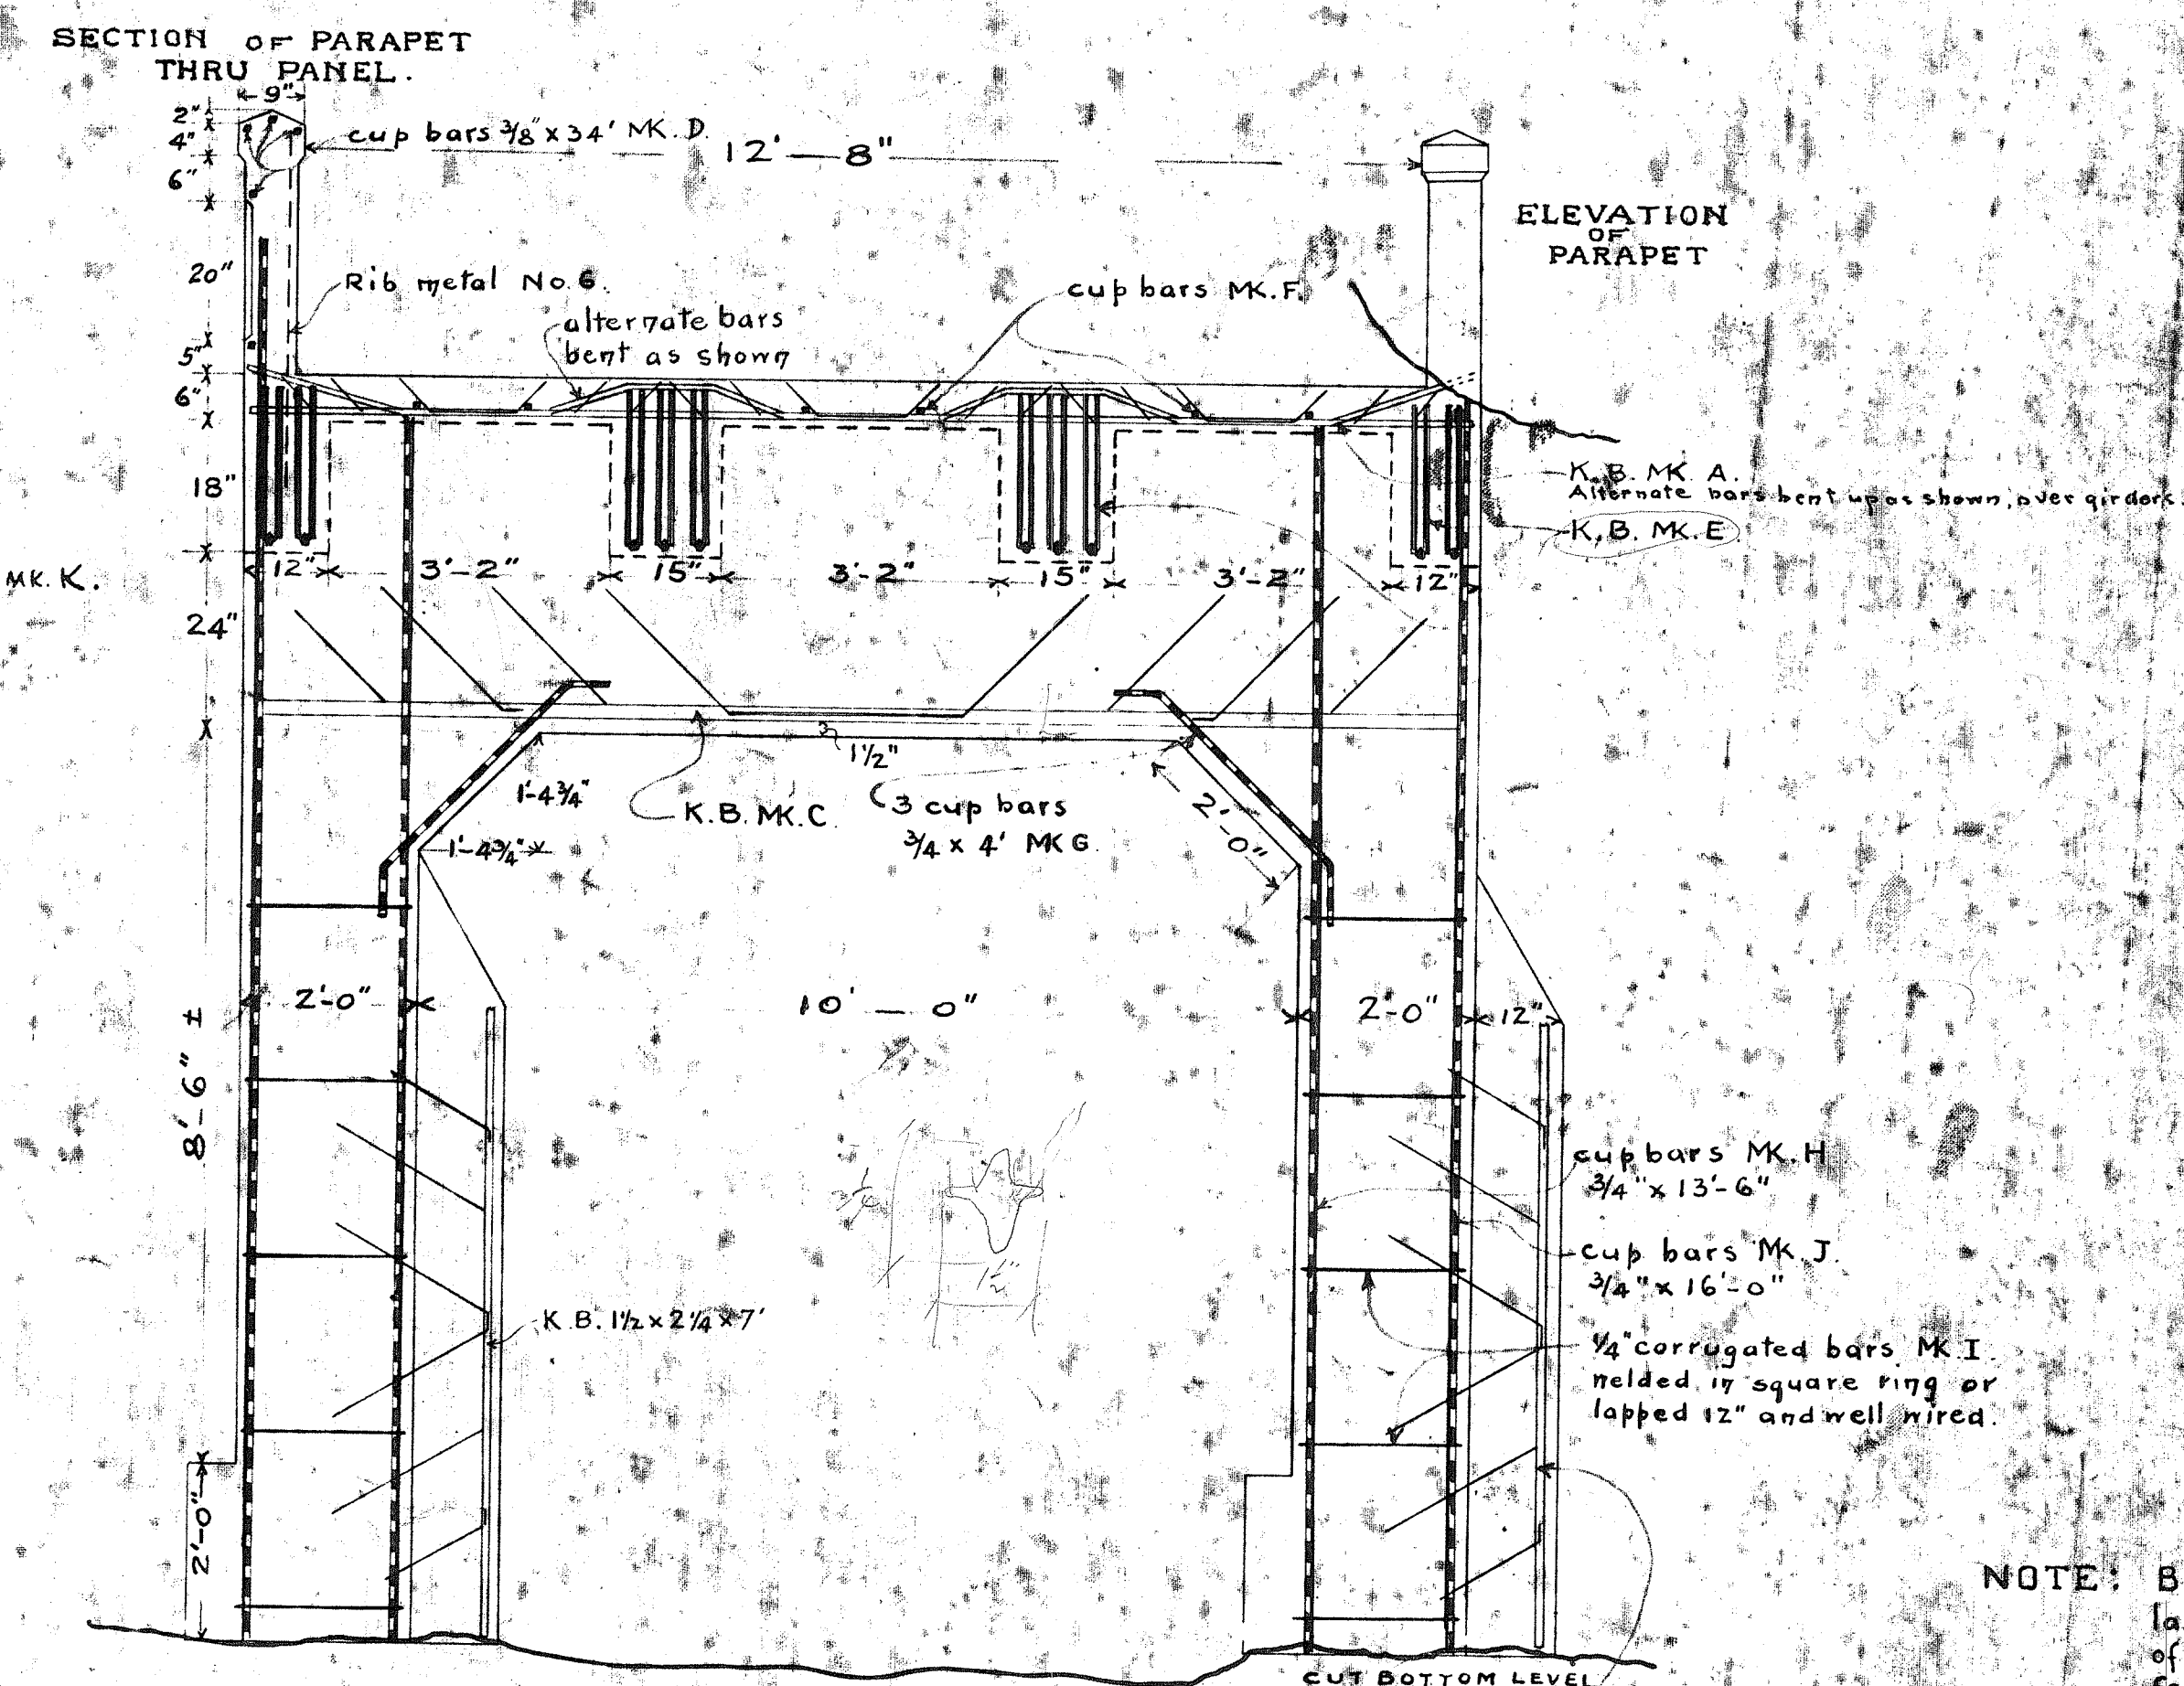

SECTION THRU COLUMNS.

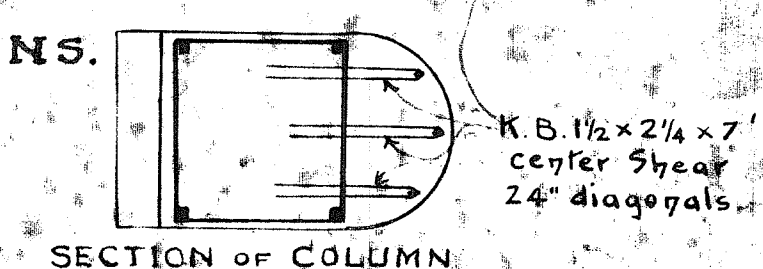

932

MAUI LOAN FUND COMMISSION
TERRITORY OF HAWAII.
HAIPUAENA BRIDGE

KOOLAU, MAUI.
Scale 1/2" = 1'.
Safe Load 20 Ton Road Roller
designed by
HUGH HOWELL,
Senior Engineer.
June 1911. C.A.B.

Approved by the Commission
July 5, 1911.
[Signature]
Vice Chairman

Haipuaena Stream Bridge
009 00360 05 01145
Hana Highway (Route 360)
Milepost 11.44