
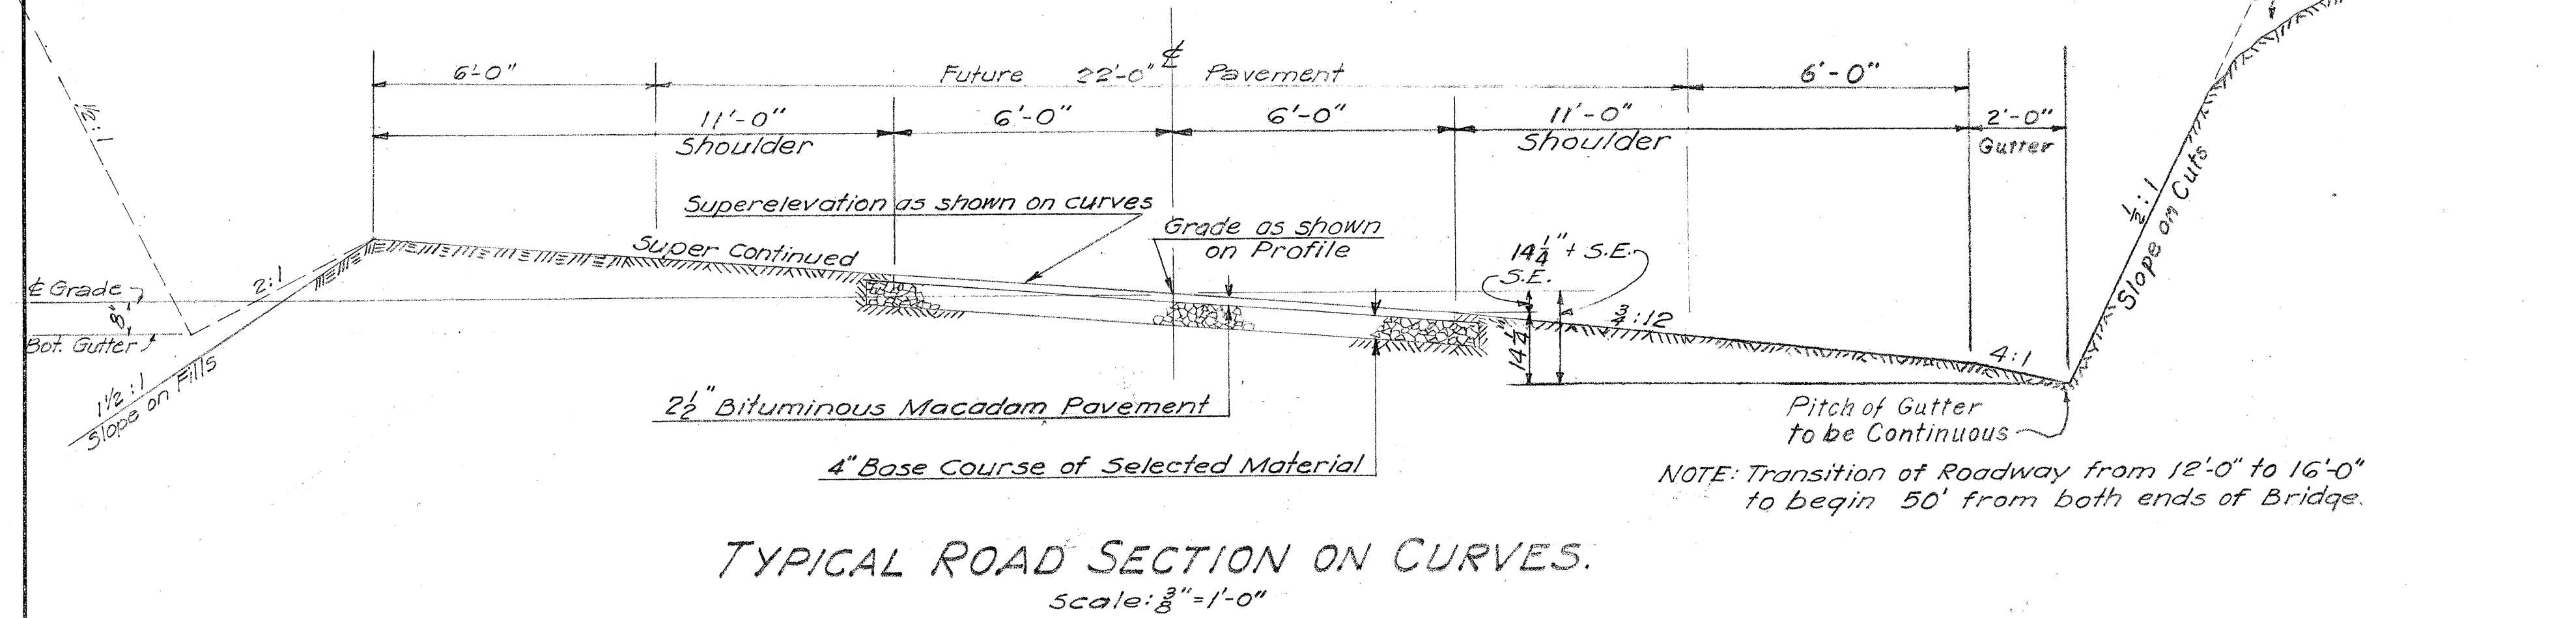


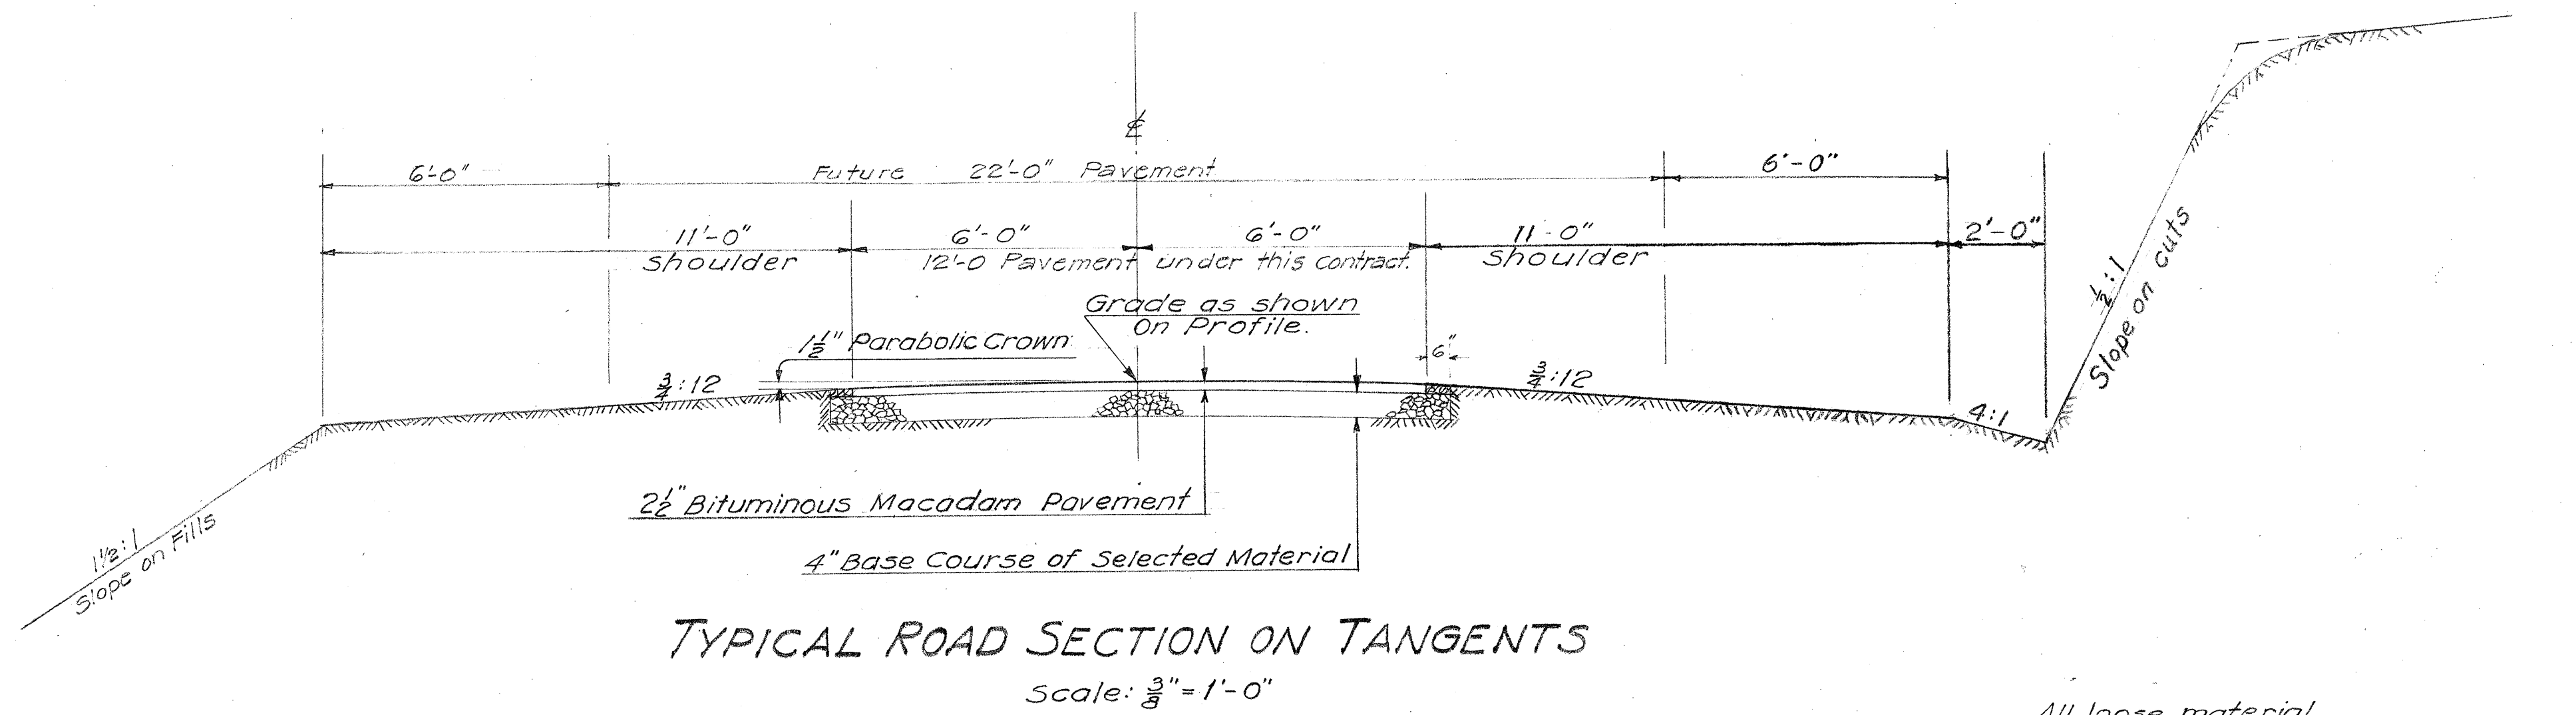

BASE COURSE: 4" Water Bound Macadam Base Course.

PAVEMENT: Shall be a Bituminous Macadam Pavement with a 2 1/2" finished or compacted thickness all as follows: 2 1/2" (compacted) coarse rock (2" - 1 1/2"); 125 gals. per sq. yd. of Bituminous Binder (85-100); approximately 0.01 cu. yd. per sq. yd. of Keystone (3/4" - #4); 0.40 gal. per sq. yd. of Bituminous Binder; approximately 0.005 cu. yd. per sq. yd. of screenings (3/4" - #10). Seal coat - 0.20 gal. of Bituminous Binder covered with 0.003 cu. yd. per sq. yd. of chips (#4 - #20).

GENERAL NOTES: Particular reference is made to the Specifications and special provisions covering these items of work.

TERRITORIAL HIGHWAY DEPARTMENT
TERRITORY OF HAWAII
TYPICAL SECTIONS
PROJECT NO. T.F. 58(1)
KAWAIPAPA BRIDGE
HANA, MAUI, T.H.

SHEET No. OF SHEETS

5184.2

Rev. Apr. 18, 1946

ORIGINAL PLAN	DATE
DESIGNED BY	
TRACED BY	
QUANTITIES CHECKED BY	
CHECKED BY	
NOTE BOOK	
No.	