



FED. ROAD DIST. NO.	STATE	PROJ. NO.	FISCAL YEAR	SHEET NO.	TOTAL SHEETS
HAWAII	HAW	A360-01-62	1962	2	11

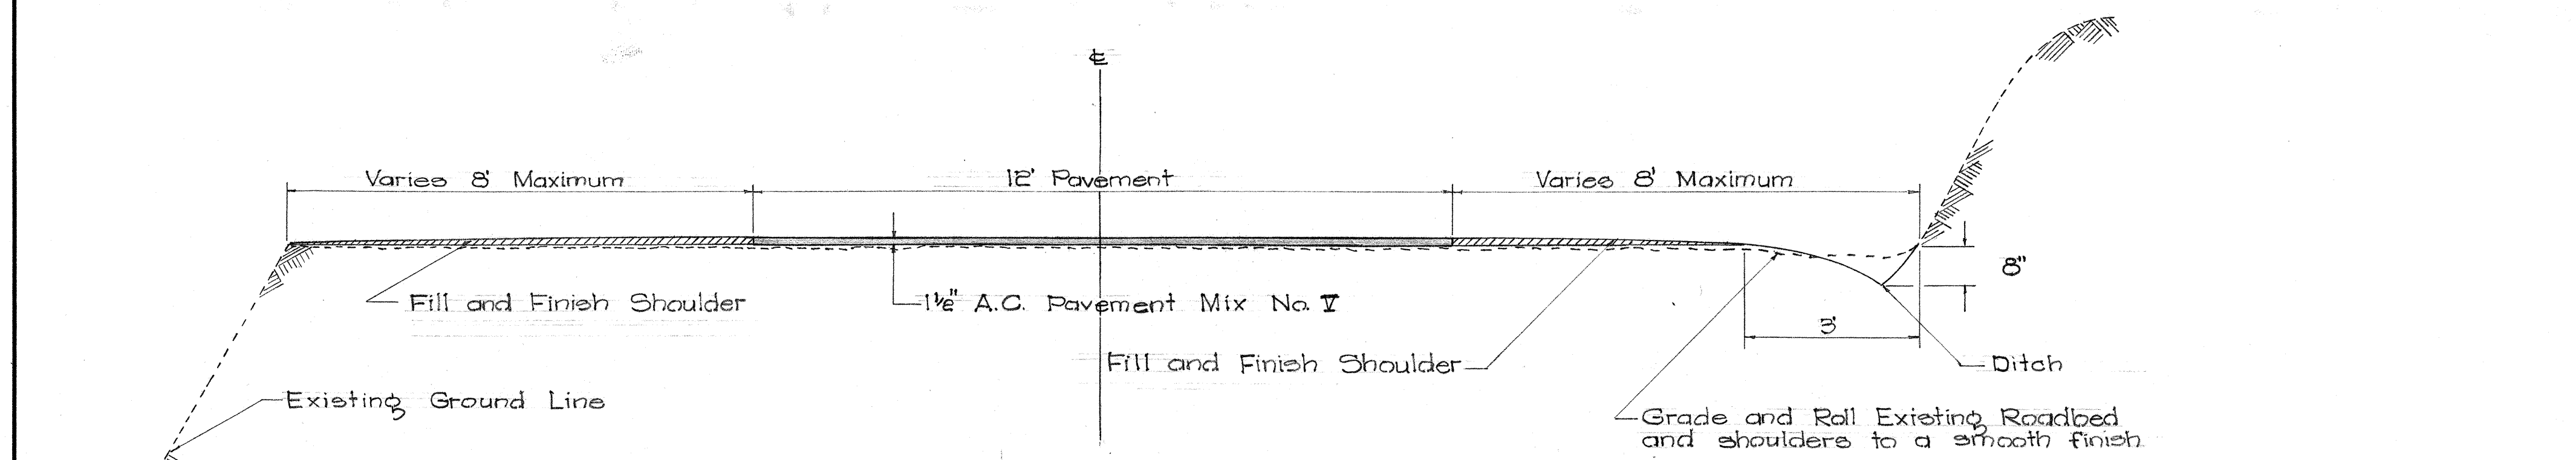


TYPICAL SECTION ON TANGENT
Scale: 1/2" = 1'-0"

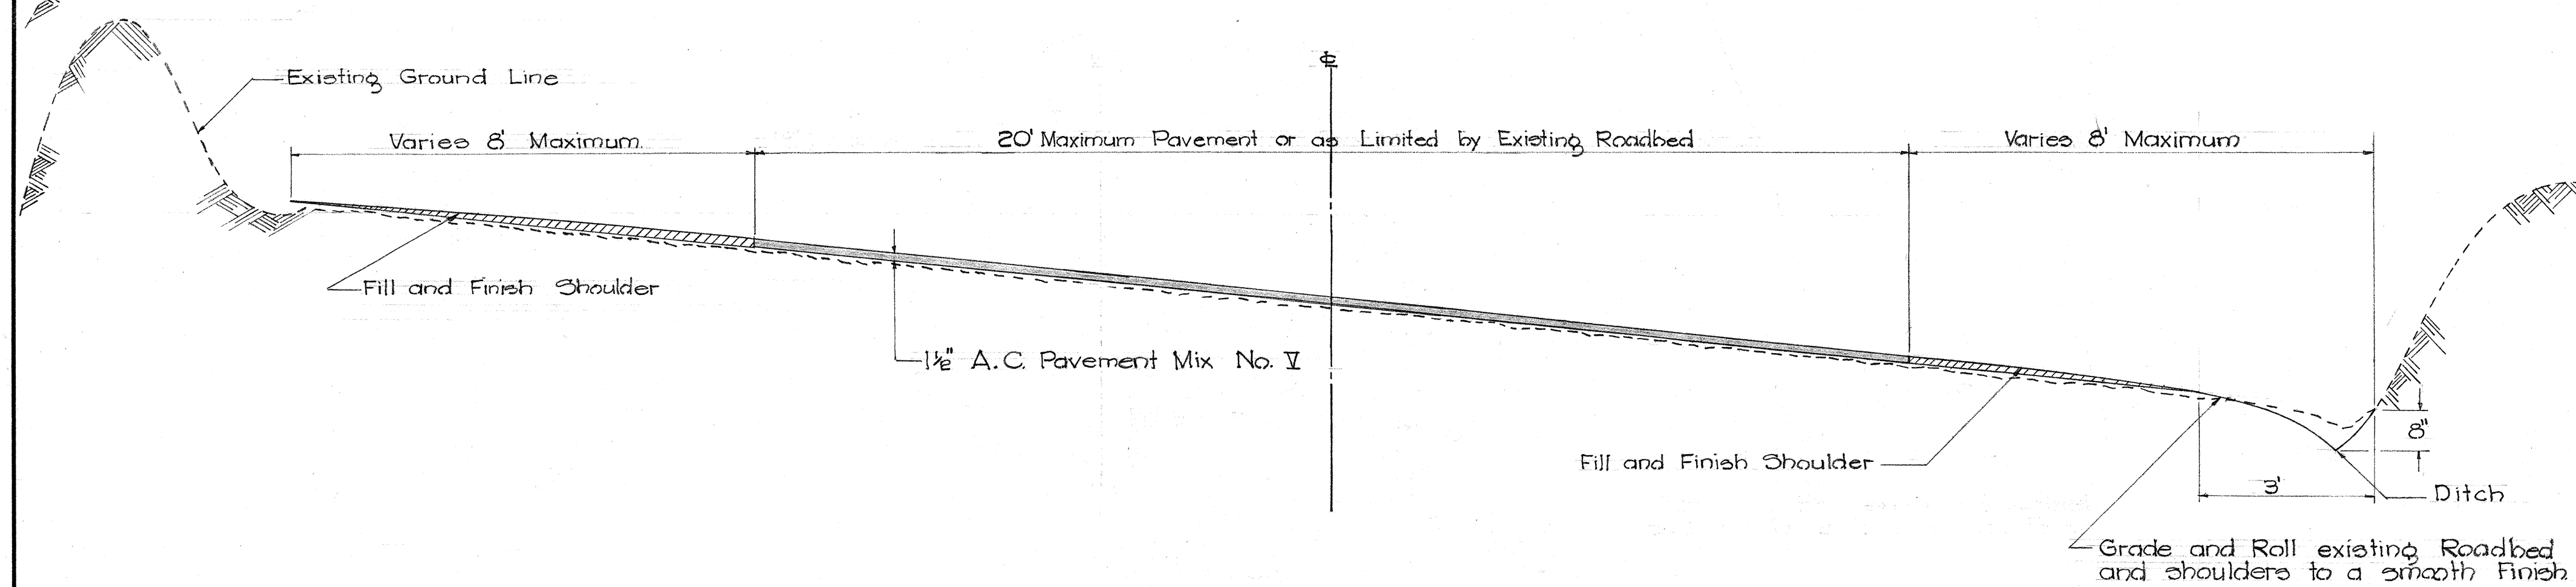

TYPICAL SECTION ON CURVE
Scale: 1/2" = 1'-0"

General Notes:

1. Pavement width shall be 12 feet except at locations designated on the plans.
2. For subdrain details, see sheet No. 5.
3. For C.R.M. drop intake, see sheet No. 10.

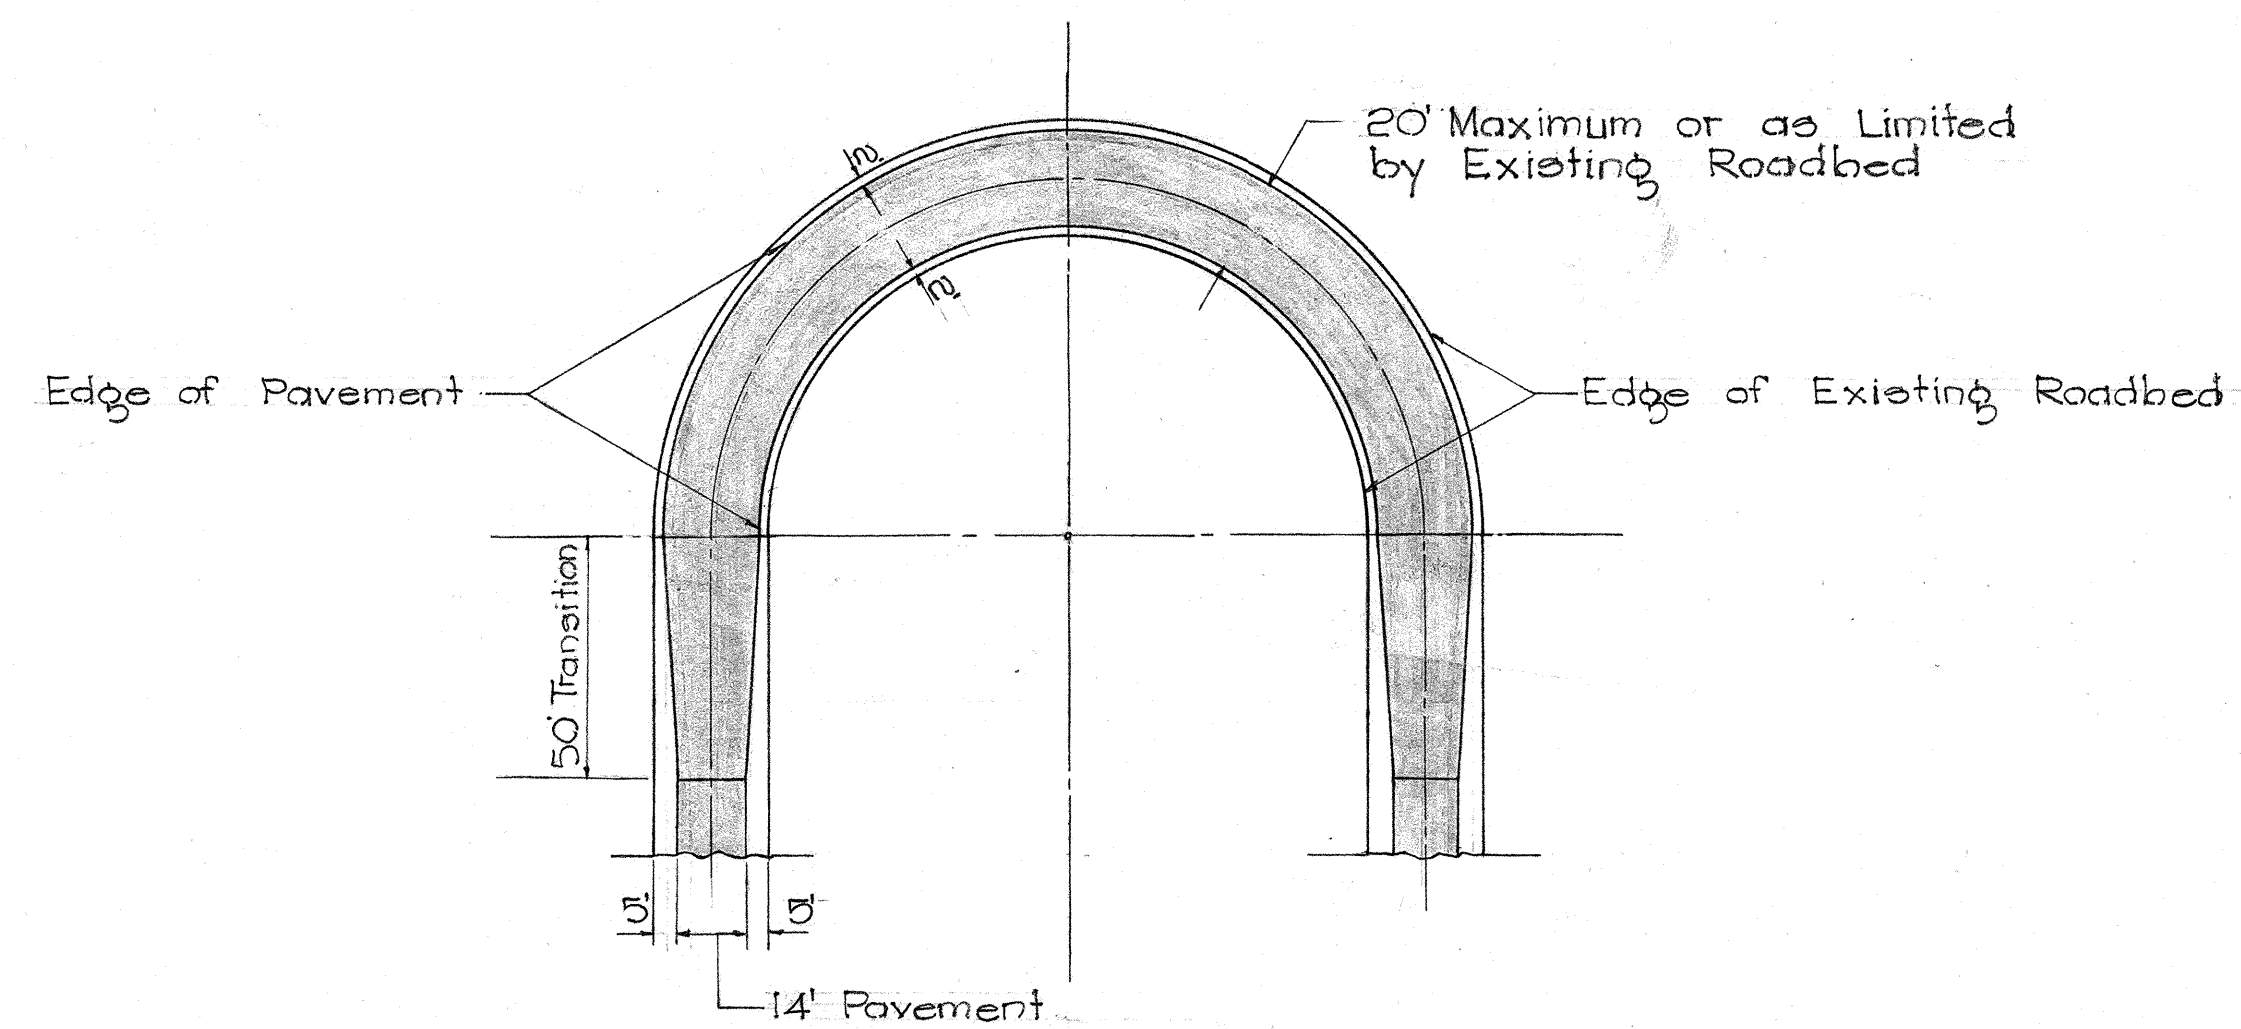

DETAILS FOR EXTRA WIDENING
Scale: 1" = 40'

DEPARTMENT OF TRANSPORTATION
HIGHWAYS DIVISION
STATE OF HAWAII

TYPICAL SECTIONS

PROJ. NO. A-360-01-62

SCALE AS NOTED

SHEET No. OF SHEETS

SURVEY PLOTTED BY	DATE
DESIGNED BY	
DRAWN BY	
CHECKED BY	
QUANTITIES CHECKED BY	
NOTE BOOK NO.	