


INDEX TO DRAWINGS	
SHEET NO.	DESCRIPTION
1	TITLE SHEET
2, 3, 4, & 5	PLANS
6, 7, & 8	DETAIL SHEETS

SHEET NUMBERS
SHEET 1 of 8 SHEETS

COUNTY OF MAUI
DEPARTMENT OF PUBLIC WORKS
WAILUKU, MAUI, HAWAII.

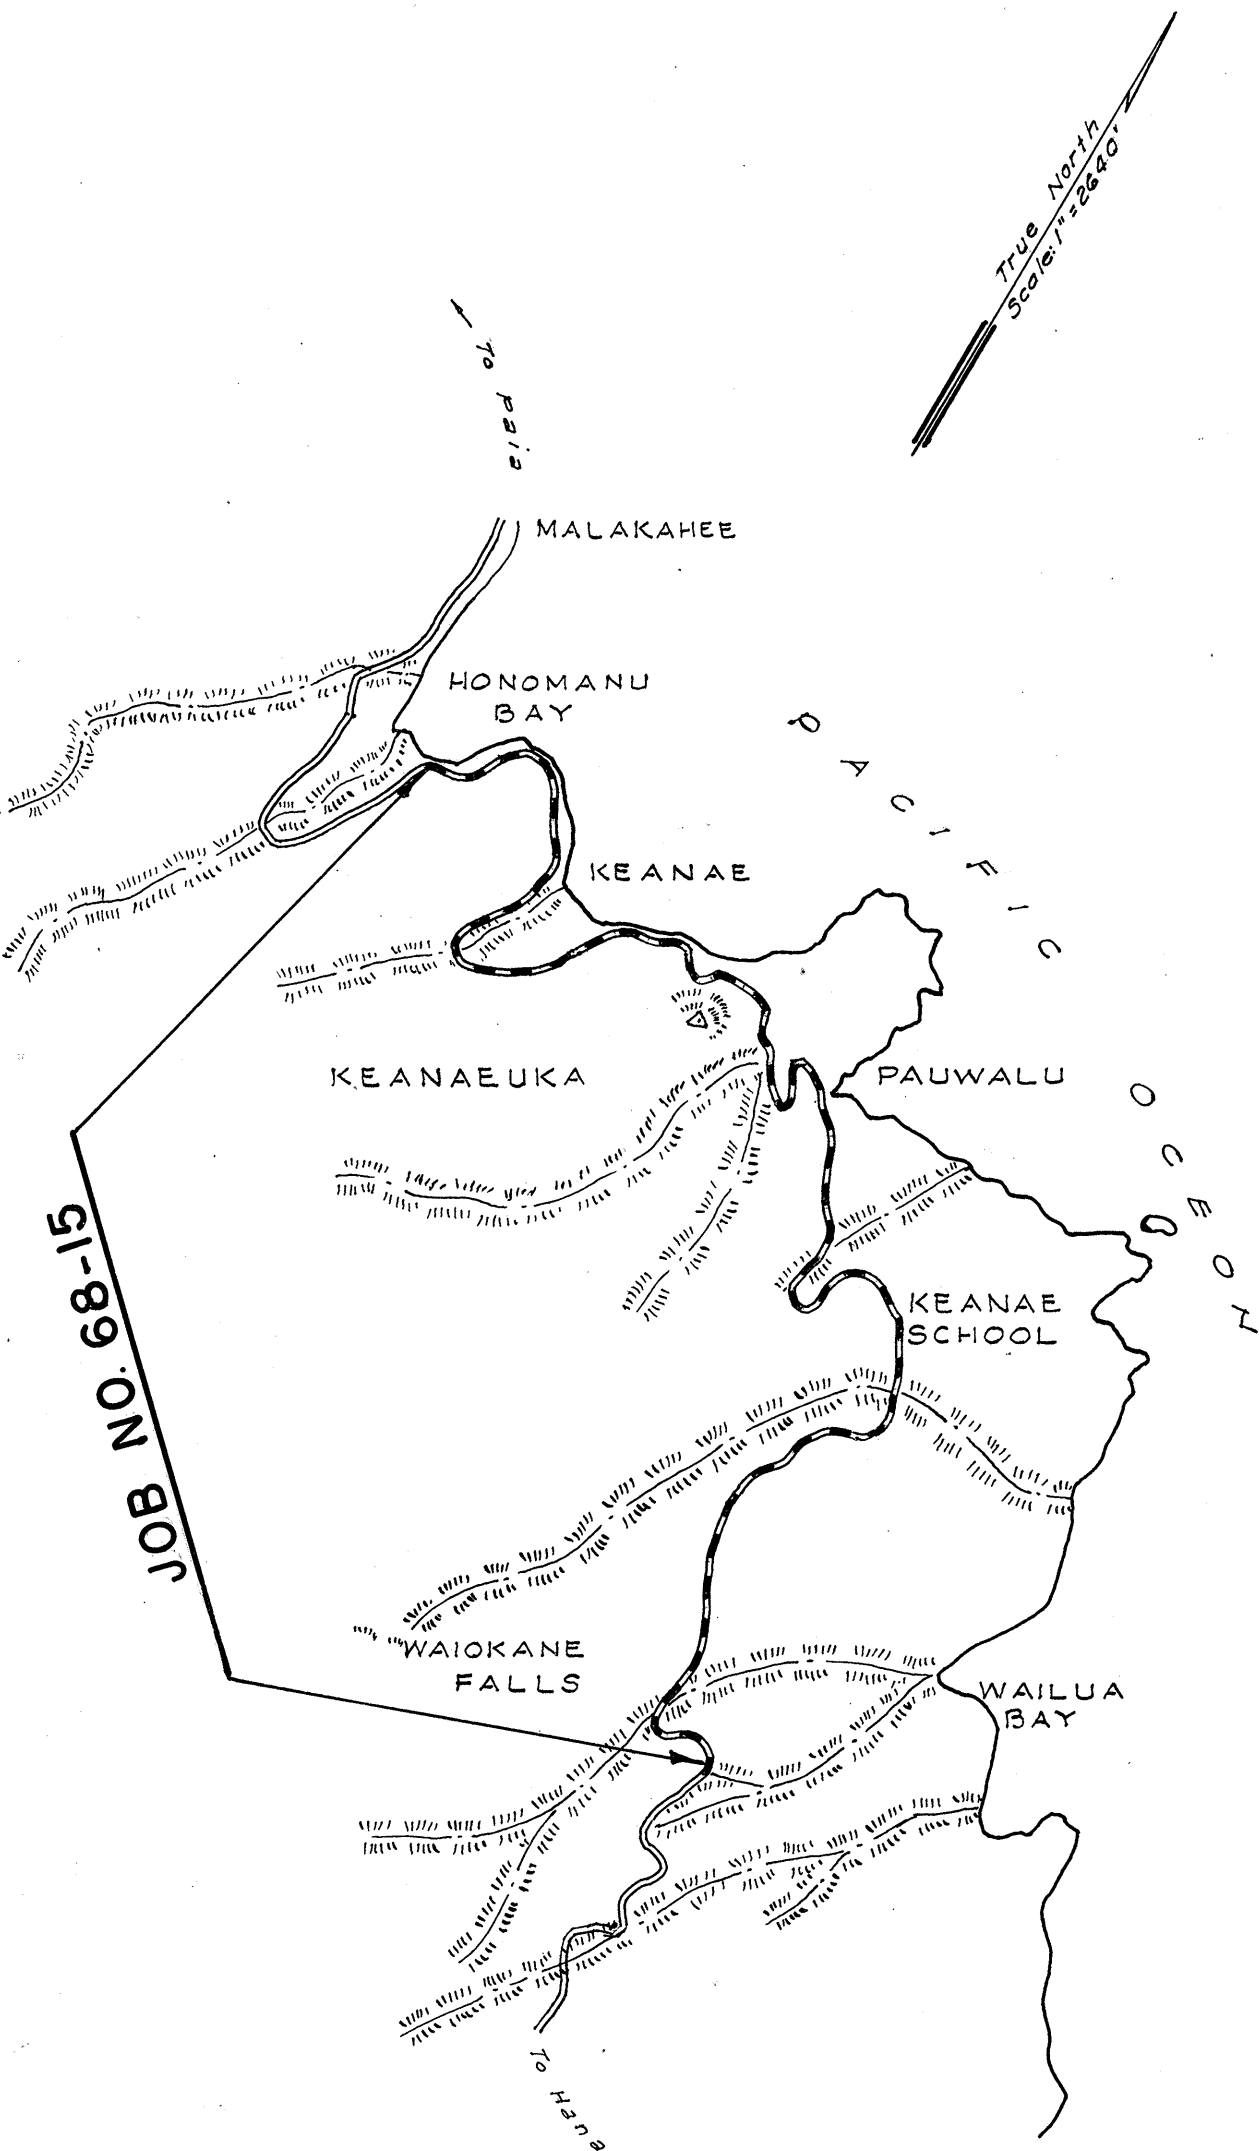


LAYOUT OF PROJECT

GROSS LENGTH OF PROJECT 5.72 MILES

PLANS
FOR THE WIDENING AND RESURFACING
CERTAIN PORTIONS OF HANA HIGHWAY
HONOMANU TO WAILUA

HANA DISTRICT
HANA, MAUI, HAWAII
JOB NO. 68-15

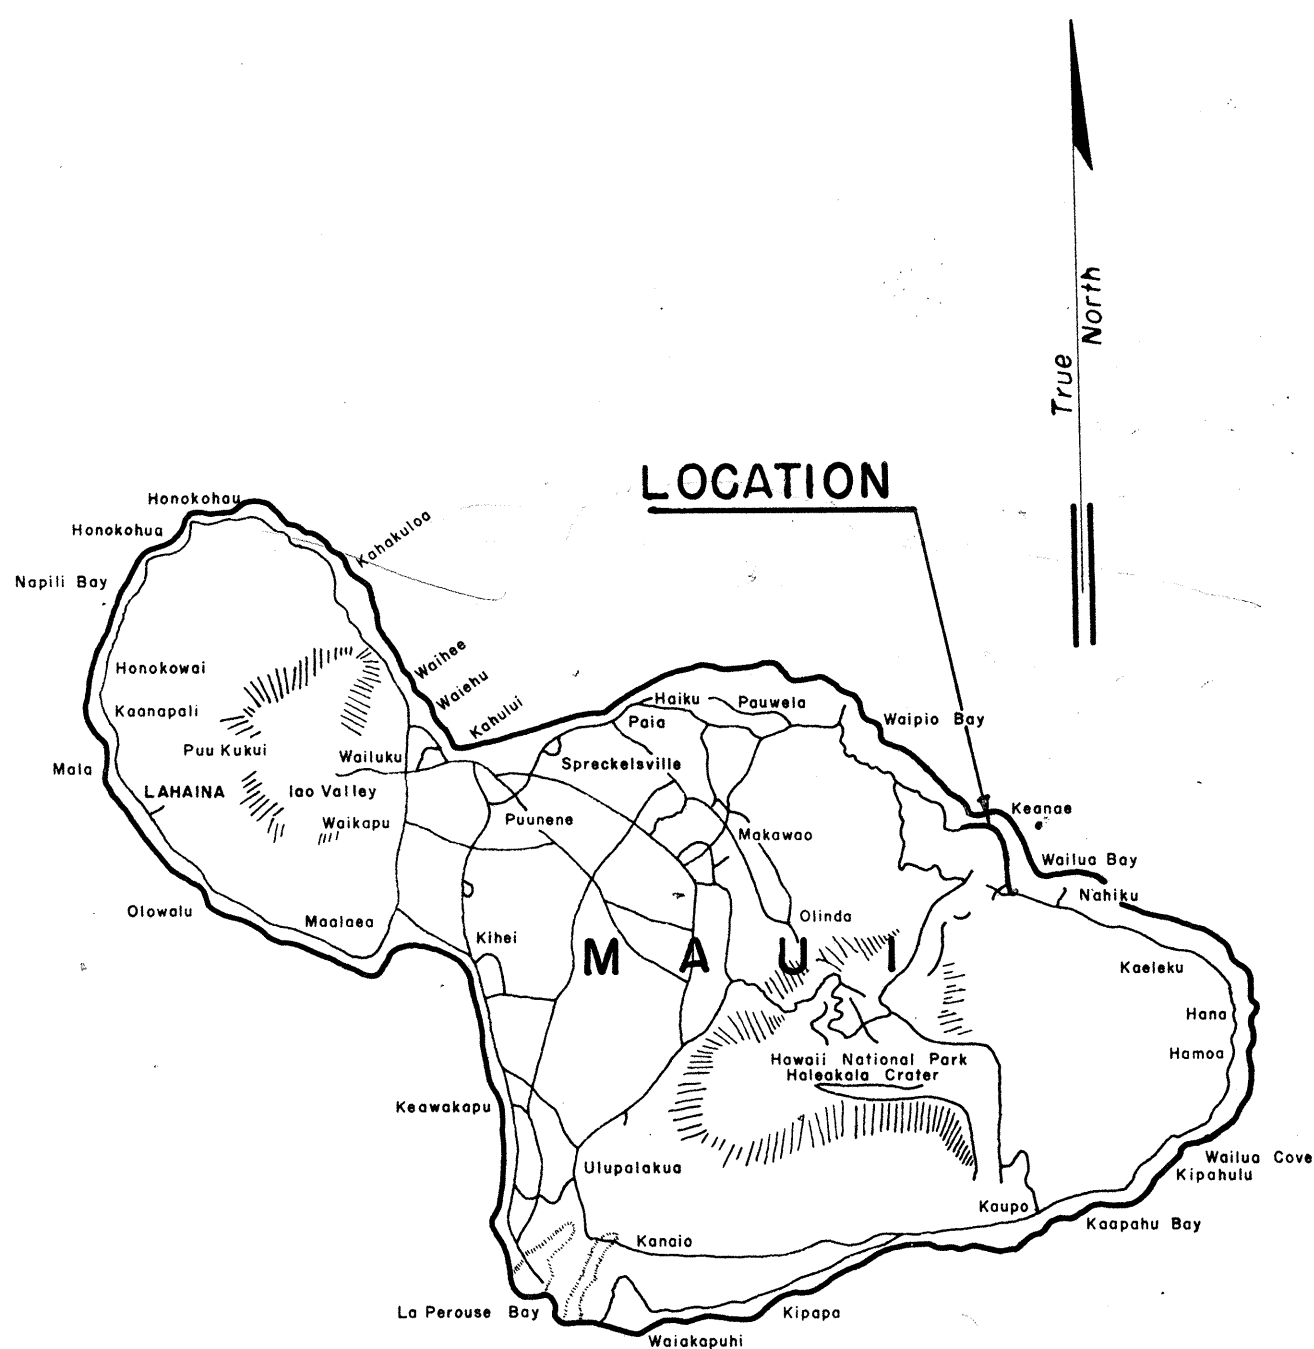

LOCATION MAP

APPROVED: <u>9/20/68</u> DATE	<u>James F. Cranshaw</u> CHAIRMAN, BOARD OF SUPERVISORS
APPROVED: <u>9/20/68</u> DATE	<u>M. Bone</u> COUNTY ENGINEER
APPROVED: <u>9/29/68</u> DATE	<u>G. Alvey Wright</u> DIRECTOR OF TRANSPORTATION