

INDEX TO DRAWINGS	
SHEET NO	DESCRIPTION
1	TITLE, TYPICAL SECTION & GENERAL NOTES

STATE OF HAWAII

DEPARTMENT OF TRANSPORTATION

HIGHWAYS DIVISION

HONOLULU, HAWAII

PLANS FOR

HANA HIGHWAY RESURFACING

(HANA AIRPORT JUNCTION TO HANA TOWN)

PROJECT NO. 360B-01-75

DISTRICT OF HANA

COUNTY OF MAUI

ISLAND OF MAUI

GENERAL NOTES :

1. Prior to filling or resurfacing, the existing surface shall be cleaned as described in Section 310 of the Standard Specifications.
Payment incidental to A.C. Pavement.
2. All holes, cracks and large depressions shall be filled and compacted with A.C. pavement prior to resurfacing.
Payment incidental to A.C. Pavement.
3. In general, the A.C. pavement overlay thickness shall be 1 1/2 in. unless otherwise directed by the Engineer.
4. Smooth riding transitions shall be provided at the beginning and end of the project and at all connecting driveways and streets, as directed by the Engineer.
5. Dressing and filling of the shoulders after the resurfacing will be done by State Forces.
6. Pavement striping will be done by State Forces.


PROFILE

VER. 1 IN. = FT.

X-SECTIONS

HOR. 1 IN. = FT.

VER. 1 IN. = FT.

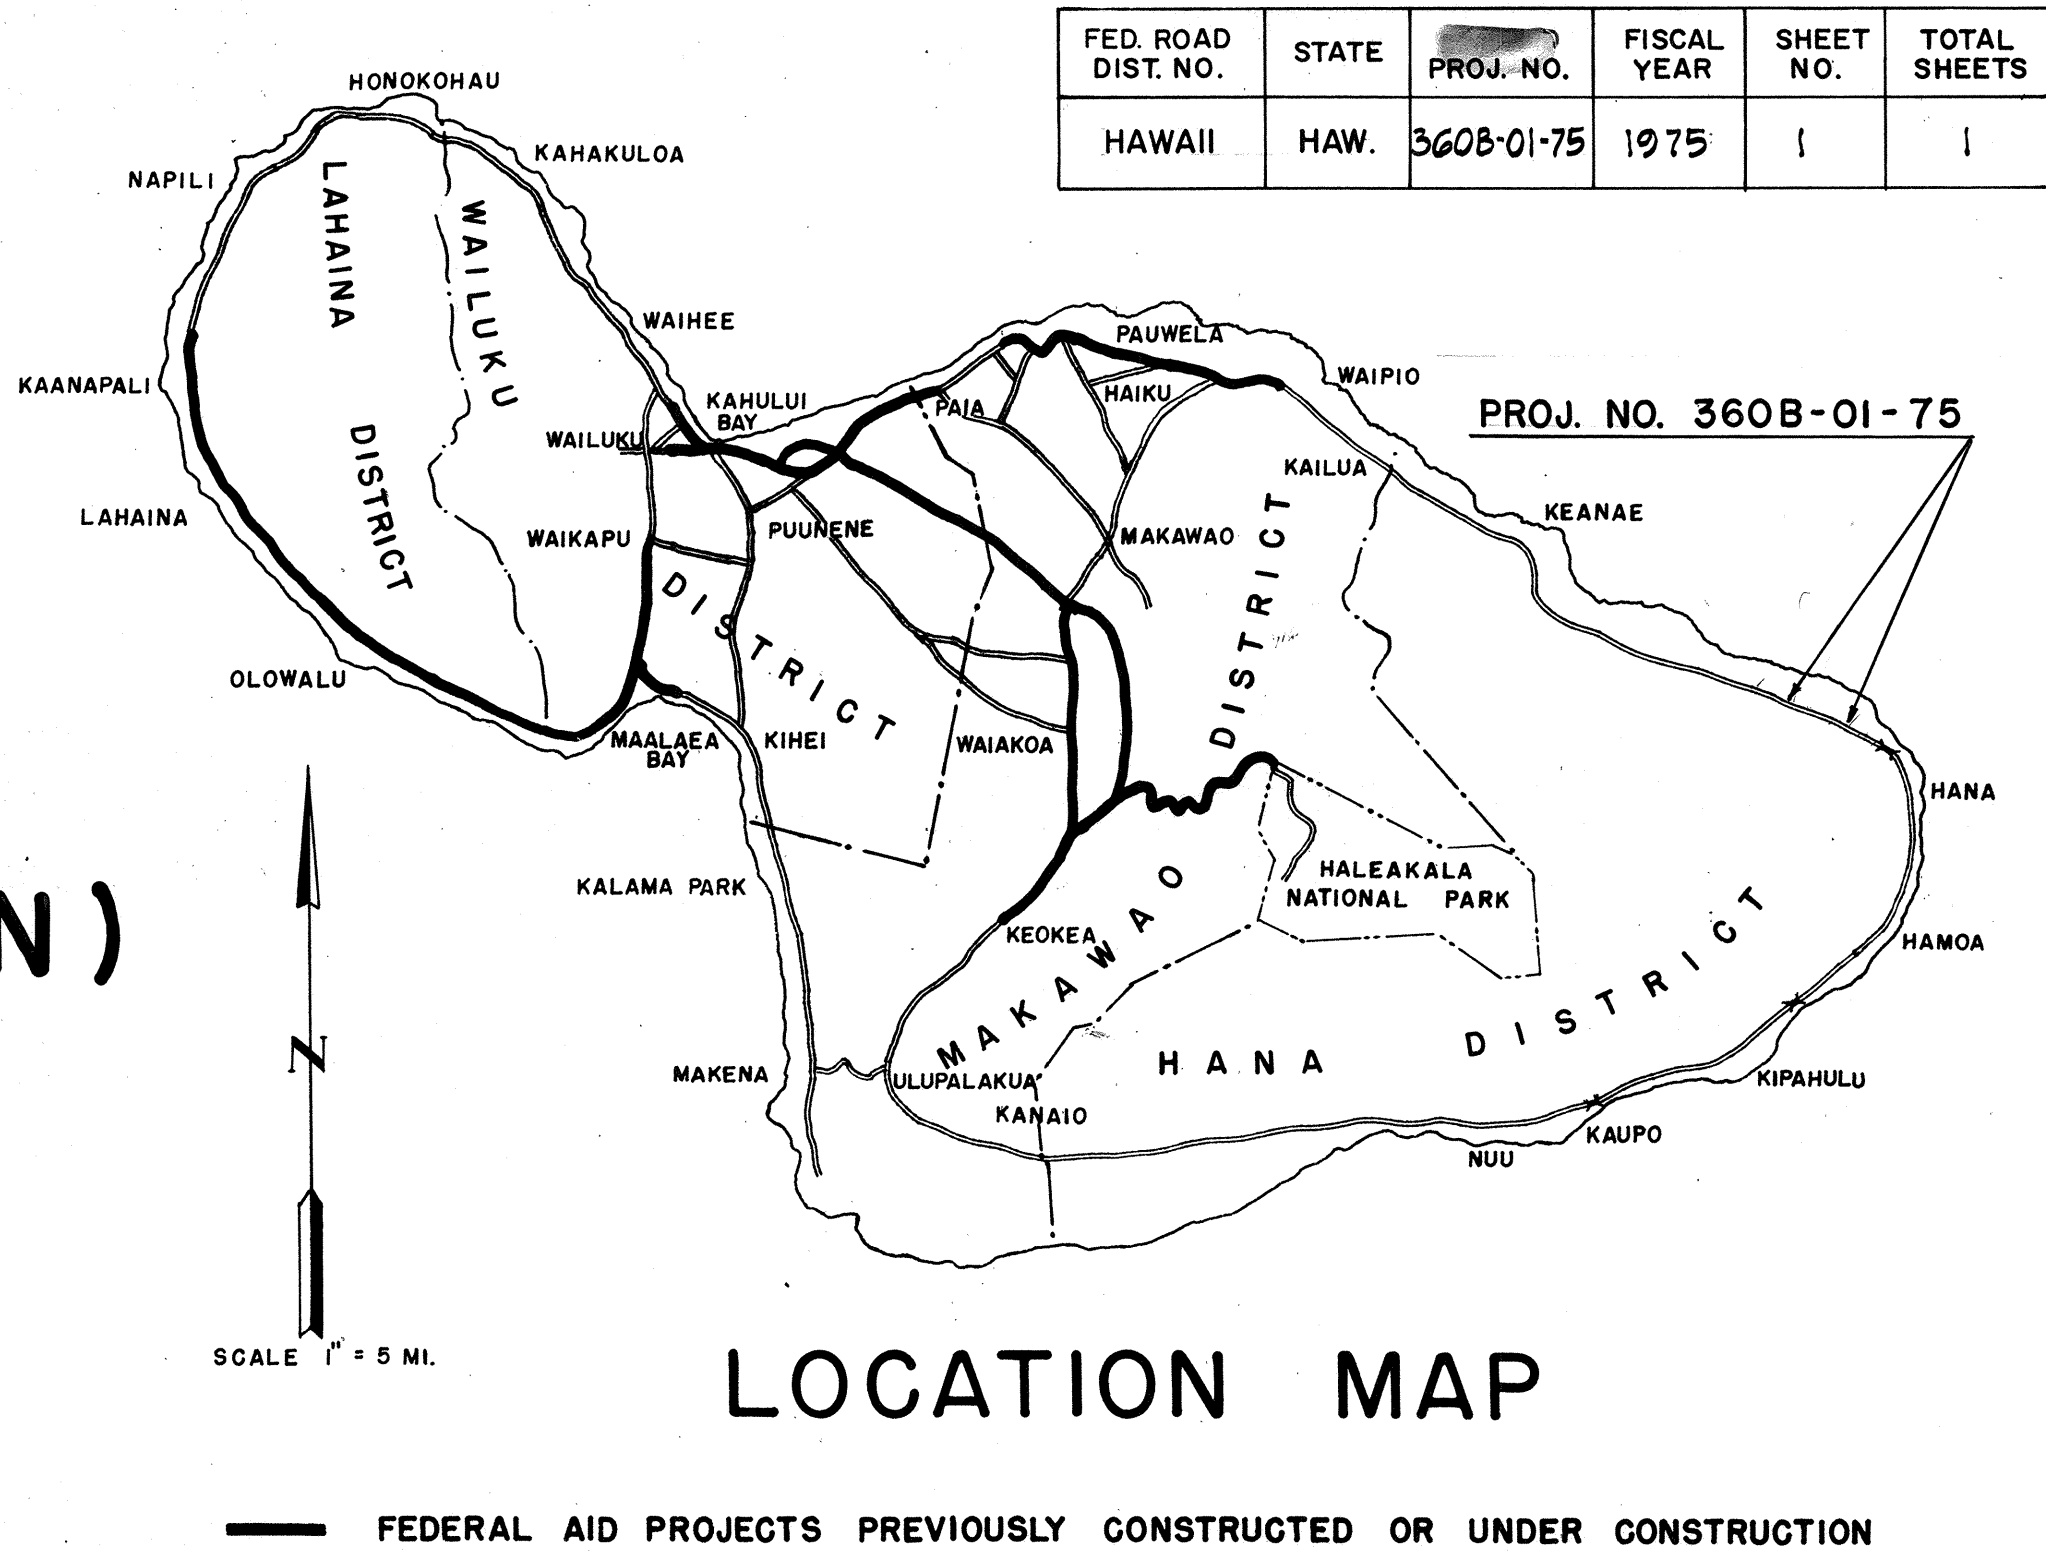

Shldr. Varies	Pavement Varies	Shldr. Varies
2.0' to 7.0'	18.0' - Sta. 0+00 to 53+75	2.0' to 7.0'
See Gen. Notes	18.0' - Sta. 73+50 to 82+00	See Gen. Notes
	16.0' - Sta. 53+75 to 73+50	


1 1/2" New A.C. Pavement

Mix No. I

Existing Bituminous Surface

TYPICAL SECTION

Not to Scale

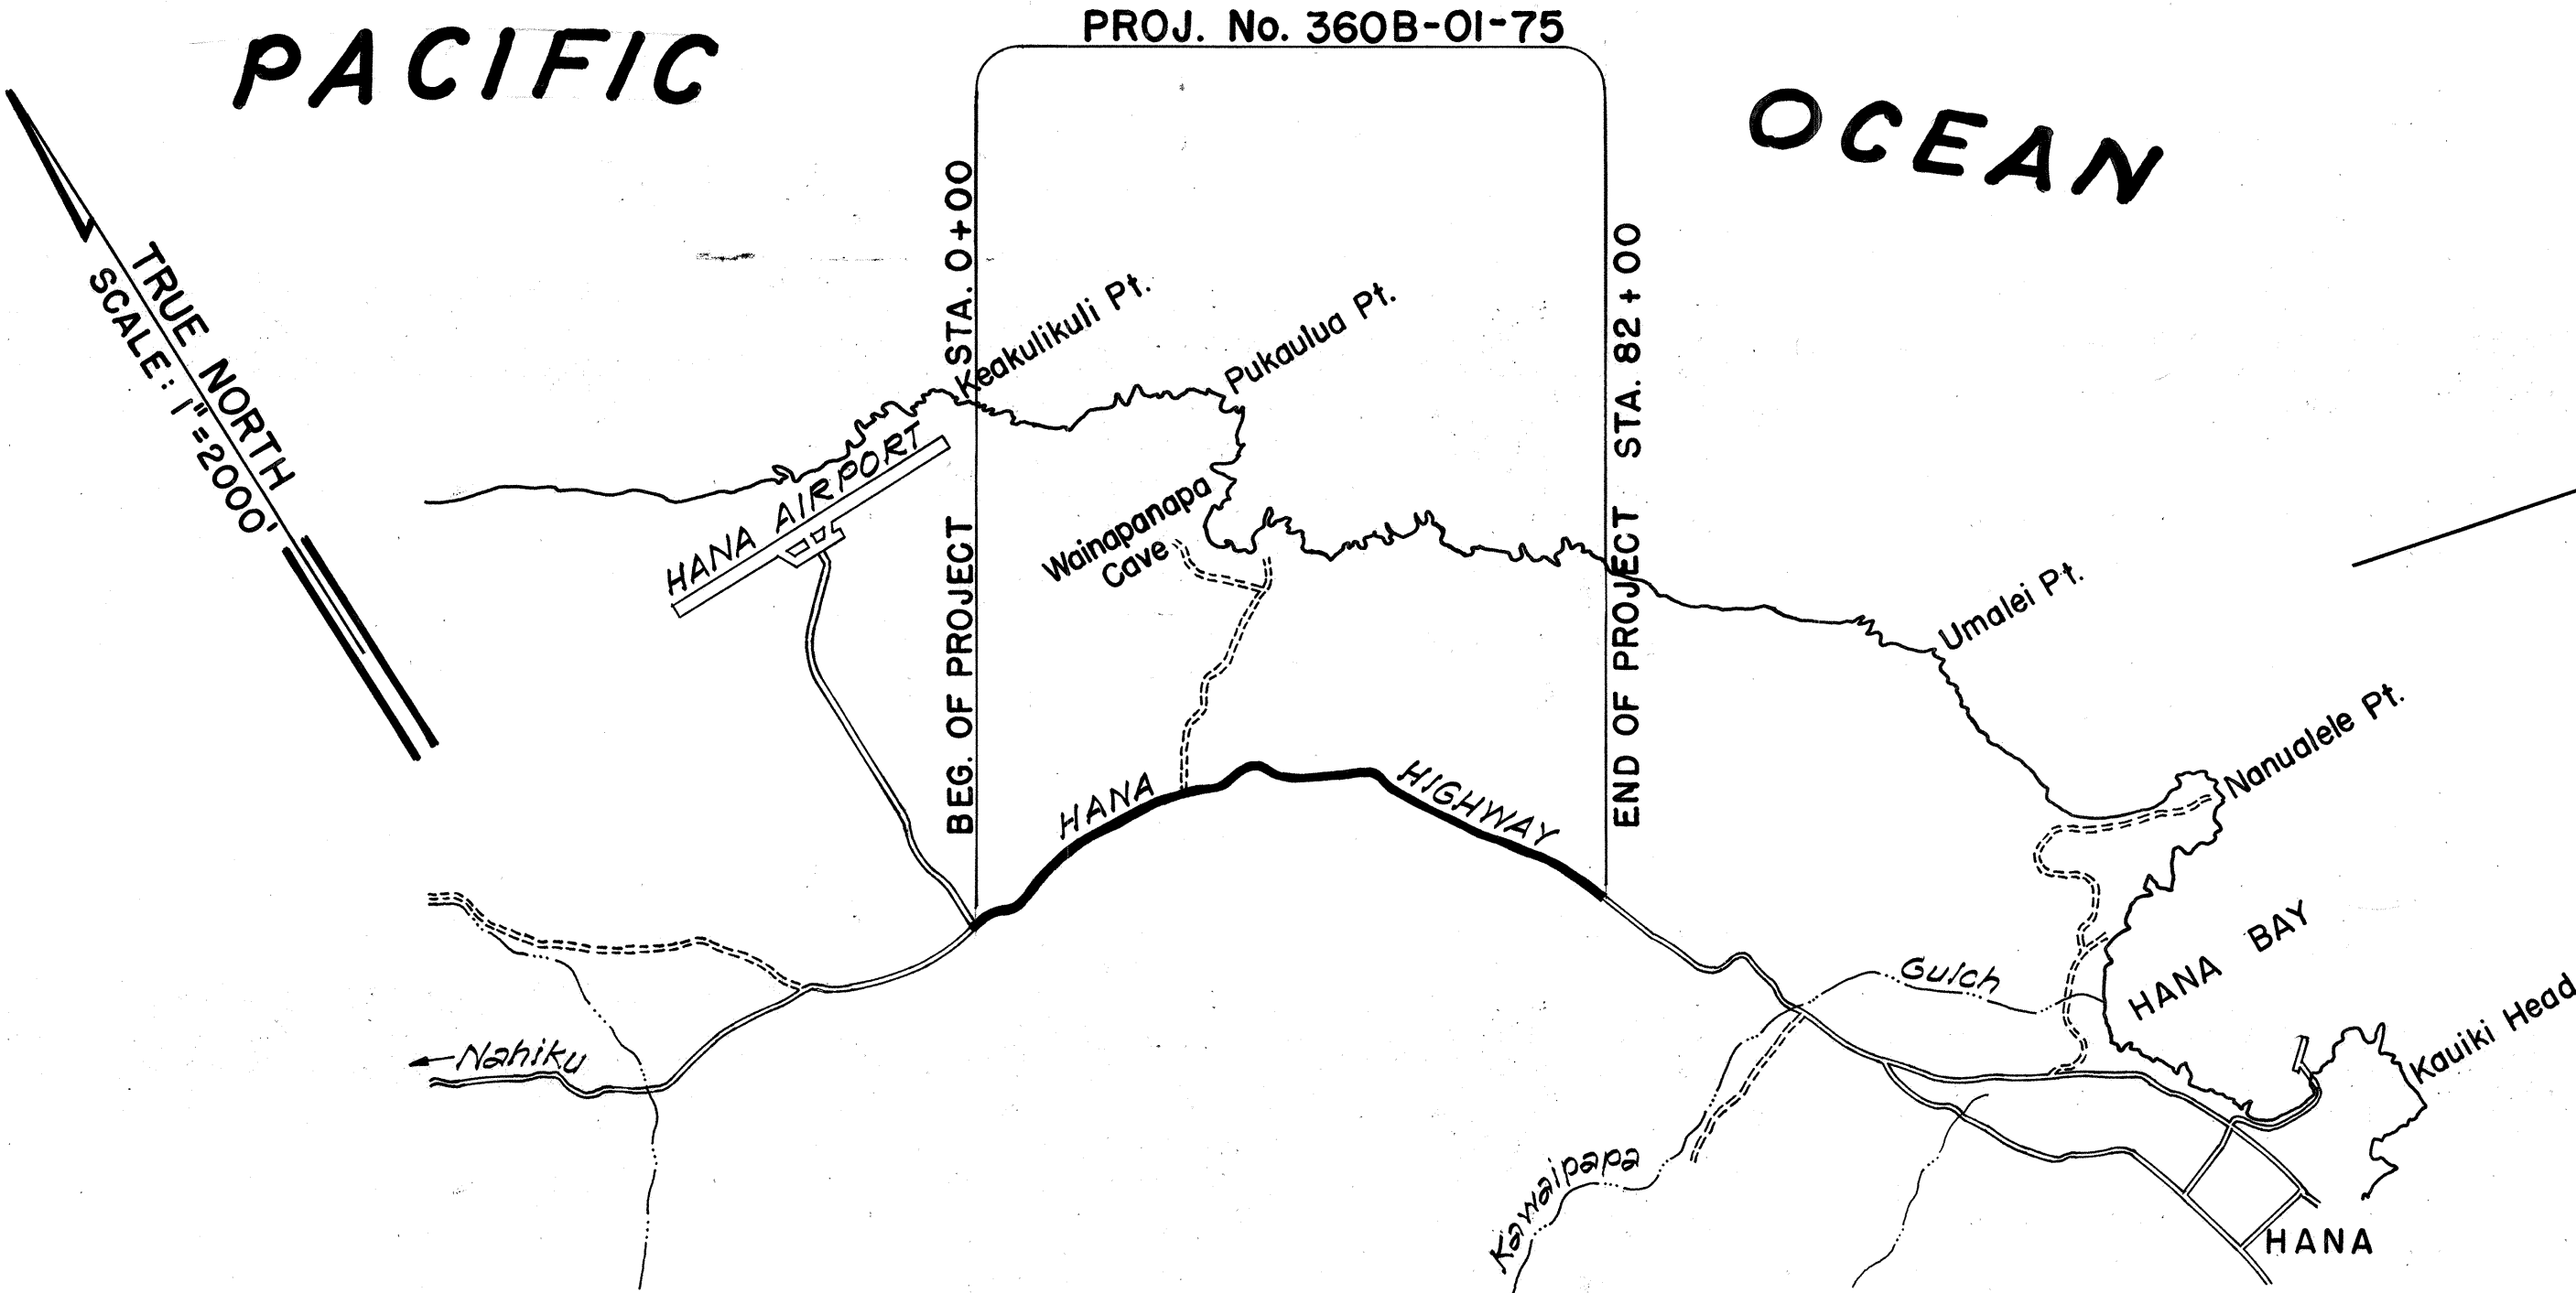

LAYOUT OF PROJECT

LENGTH OF PROJECT 1.553 MI.

" " " 2.500 KM.

DESIGNED BY: MAUI DISTRICT OFFICE

STATE HWYS. DIVISION

DATE: MAY, 1975

P.S. & E. BY: Allan Nishimura

DESIGN UNIT: "F"

DATE: May, 1975

APPROVED: _____

DATE: _____

DIRECTOR OF TRANSPORTATION

DEPARTMENT OF TRANSPORTATION

BISTATE OF HAWAII ROADS

APPROVED: _____

E. Alvey Wright 5/30/75

DIR. OF TRANSPORTATION

DATE