

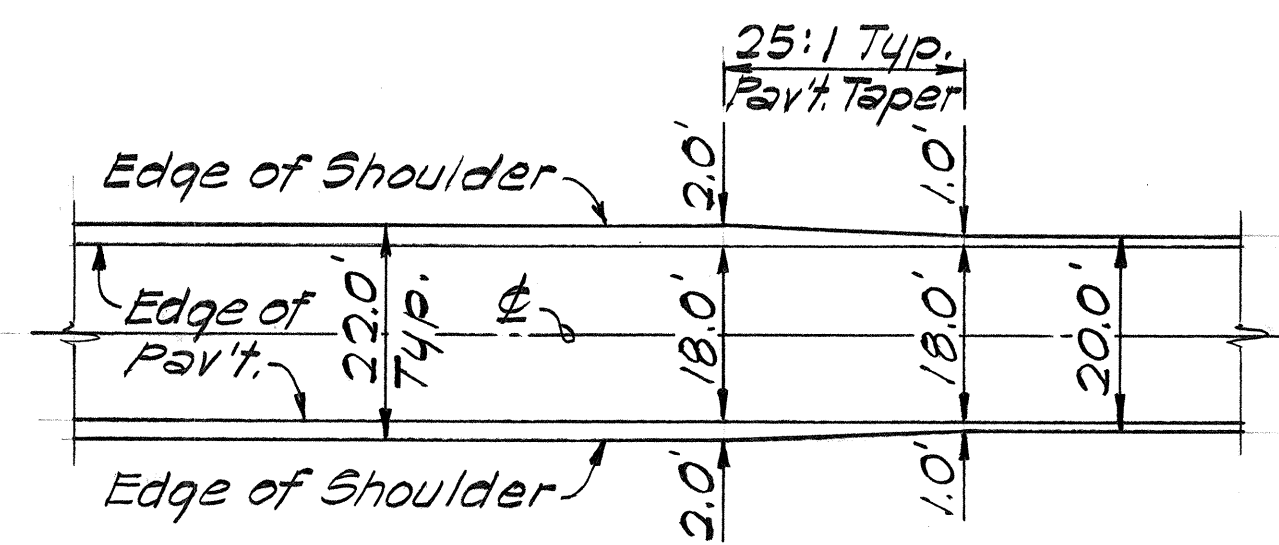


FED. ROAD DIST. NO.	STATE	PROJ. NO.	FISCAL YEAR	SHEET NO.	TOTAL SHEETS
HAWAII	HAW.	360B-01-80	1980	7	28

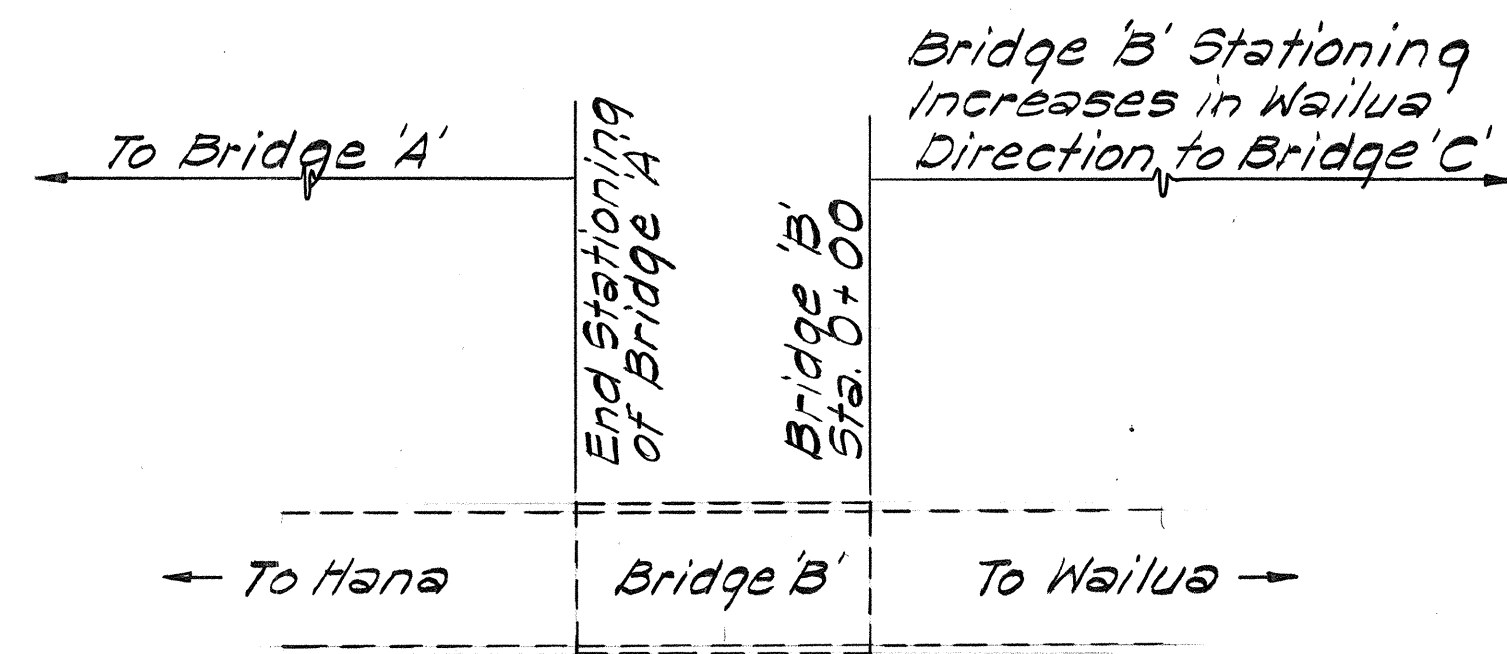


TYPICAL TAPER DETAIL
Scale: 1"=20'

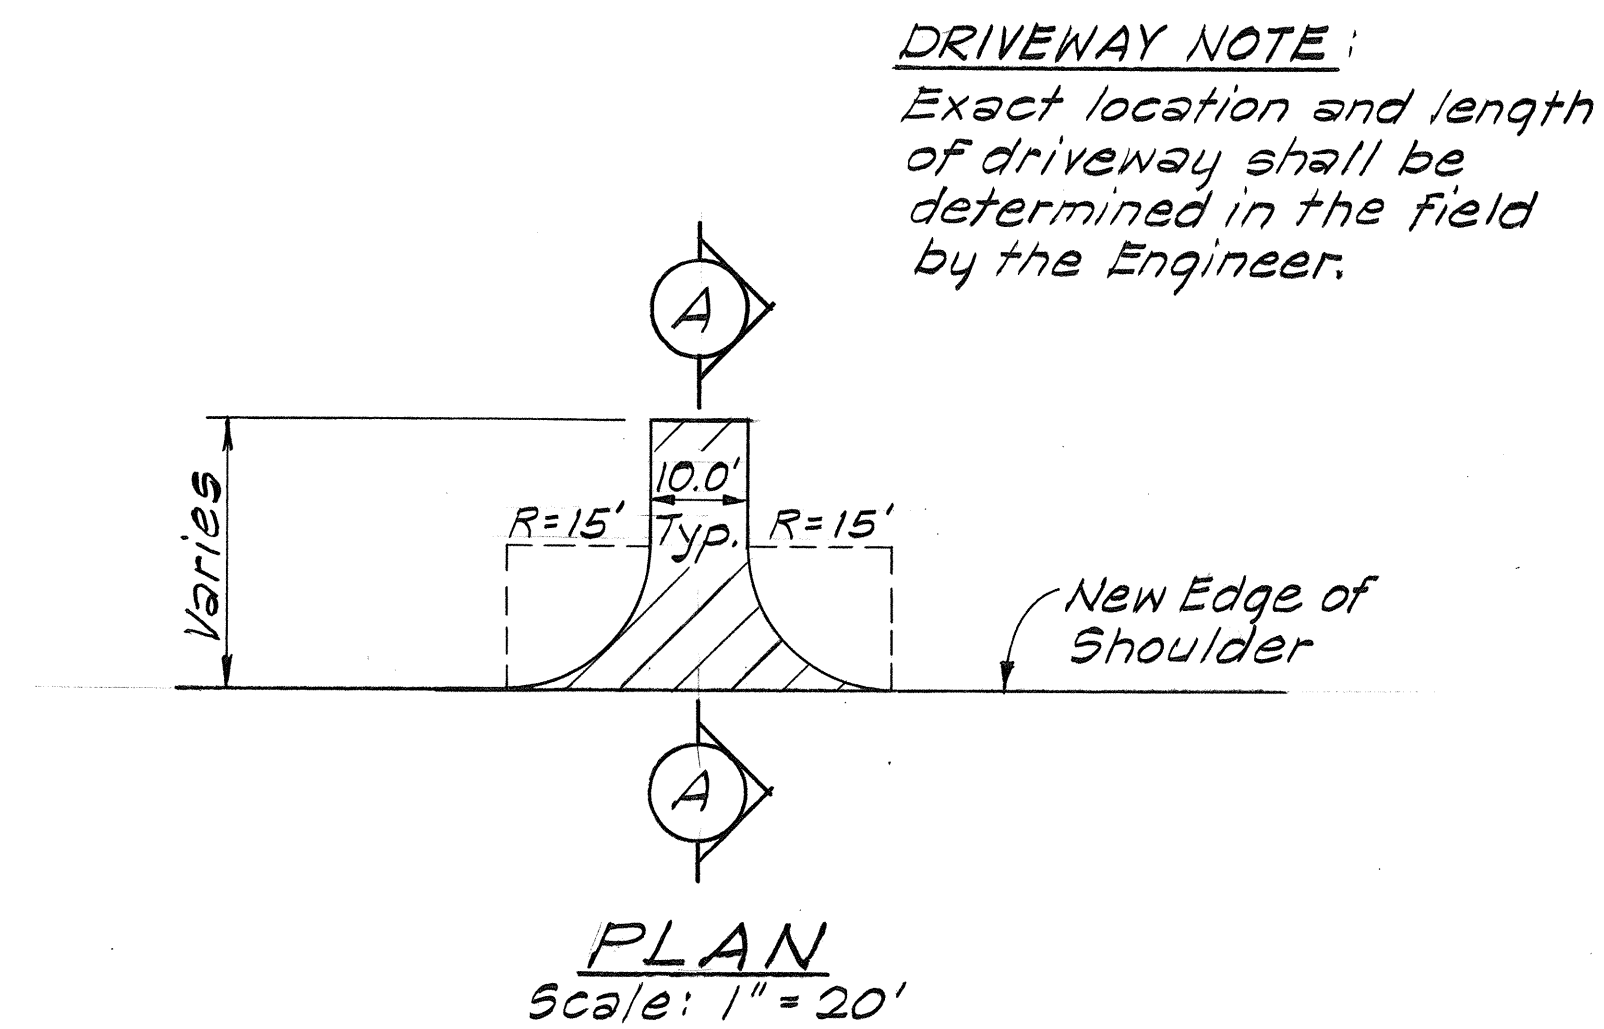


NOTE: Bridges 'A', 'B' & 'C' are example bridges.
See Table below for complete set of stationings.

TYPICAL STATIONING OF ROADWAY
Not to Scale

STATIONING TABLE		
STATIONING NAME	MILEPOST	STATION LIMITS
Kaeleku	24.69	0+50 to 3+45
Concrete Bridge No.1	24.62	0+00 to 15+85
Concrete Bridge No.2	24.32	0+00 to 5+60
Concrete Bridge No.3	24.21	0+00 to 12+30
Concrete Bridge No.4	23.97	0+00 to 16+00
Honoma'e Bridge	23.66	0+00 to 18+50
Olowai Bridge	23.30	0+00 to 45+75
Mokulehua Bridge	22.43	0+00 to 17+20
Ulai'no Bridge	22.10	0+00 to 3+25
Heleleikeoha Bridge	22.04	0+00 to 7+90

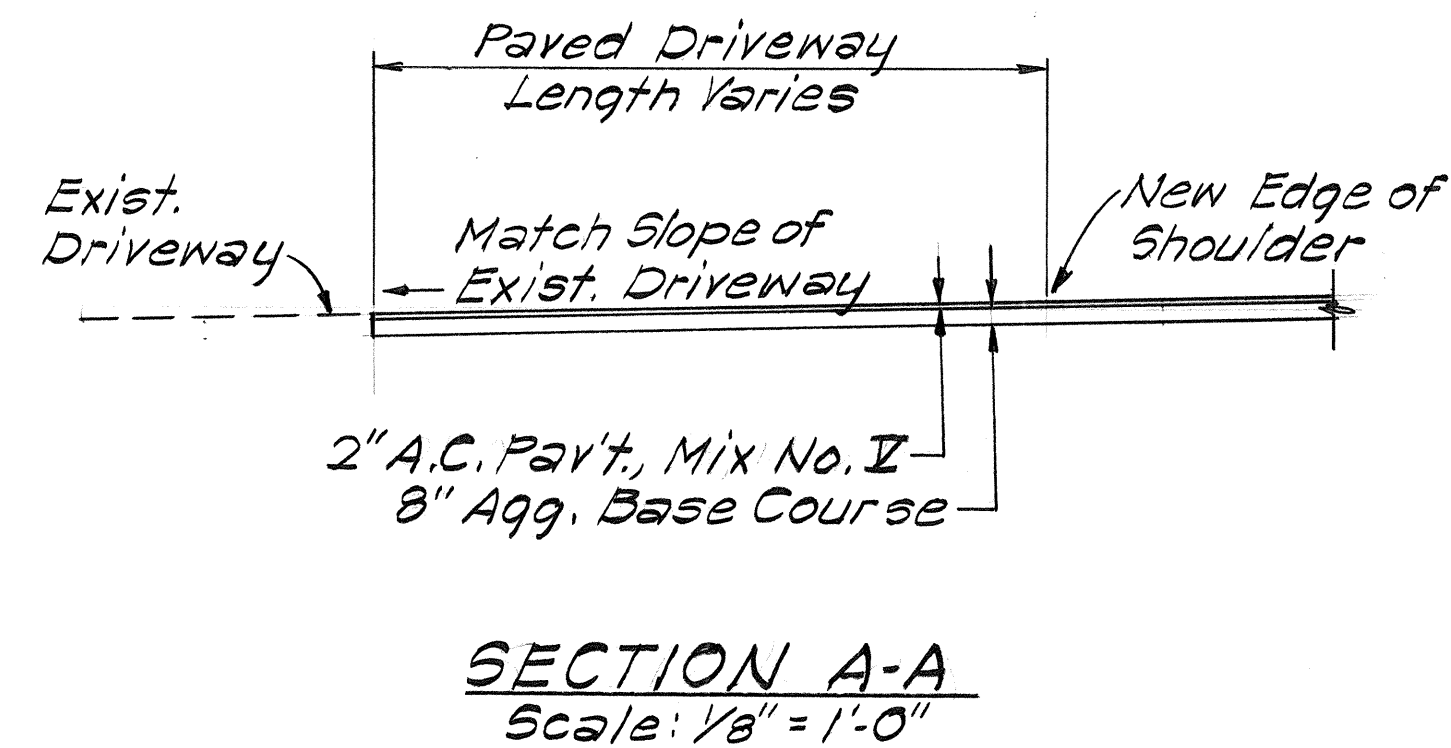

TYPICAL DRIVEWAY CONSTRUCTION

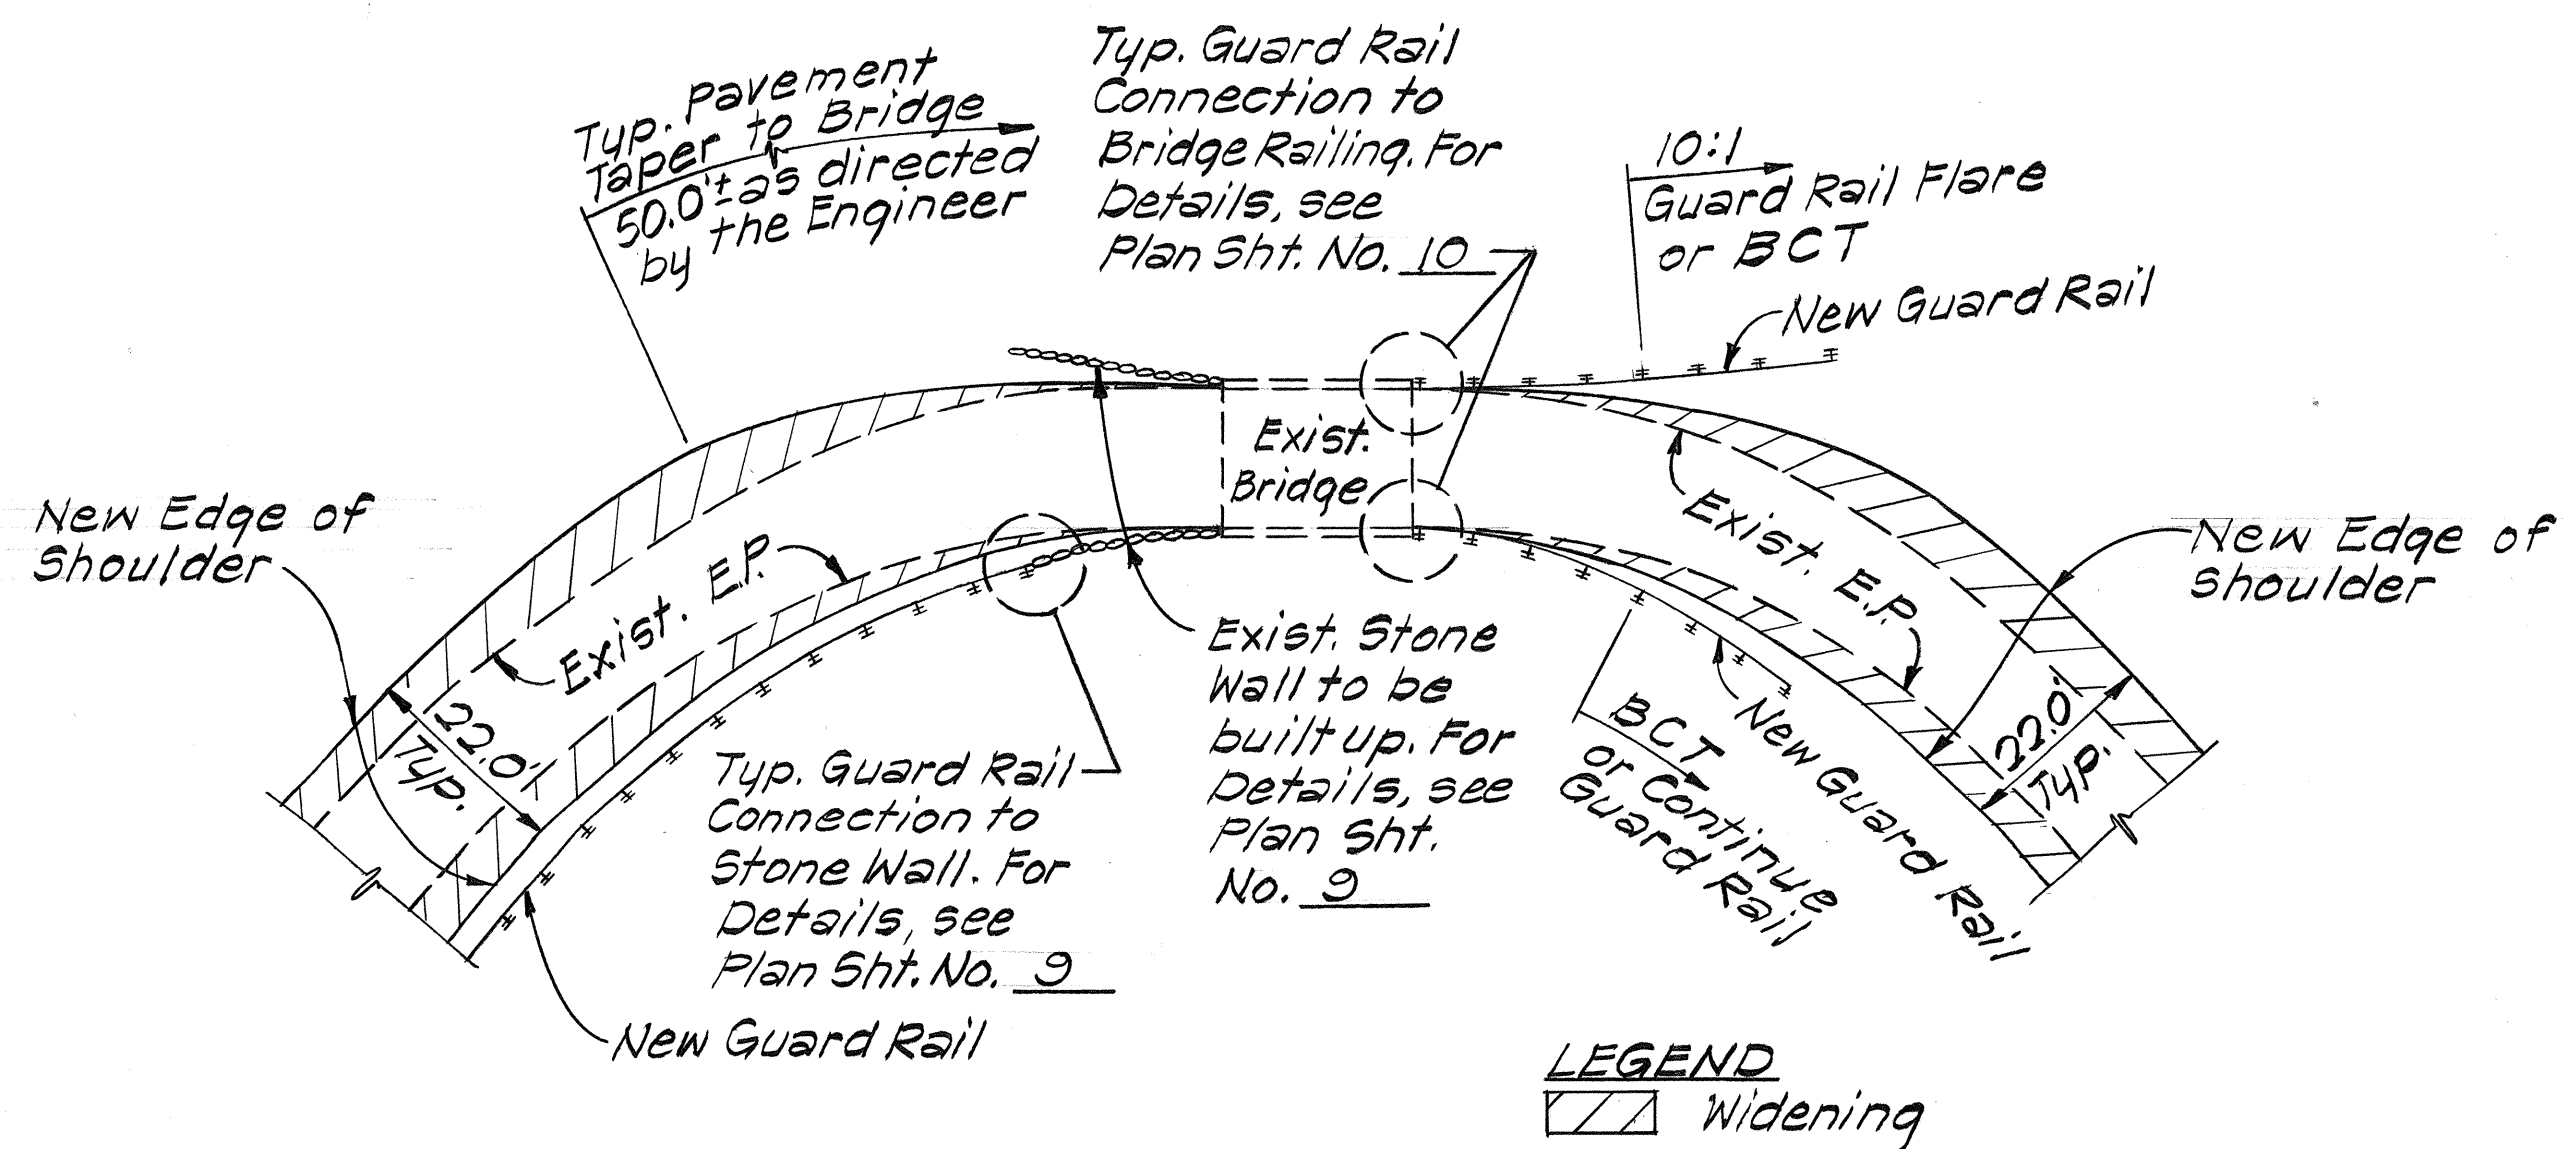

LEGEND
Widening

TYPICAL DETAIL PLAN AT BRIDGE APPROACHES
Scale: 1"=20'

STATE OF HAWAII
DEPARTMENT OF TRANSPORTATION
LAND TRANSPORTATION FACILITIES DIVISION

ROADWAY DETAILS
HANA HWY. IMPROVEMENTS
Hana towards Wailua, Phase I
Project No. 360B-01-80
Scale: As Shown Date: May, 1980
SHEET NO. 1 OF 1 SHEETS

ORIGINAL PLAN	DATE
DRAWN BY	
DESIGNED BY	
NOTED BY	
CHECKED BY	