


FED. ROAD DIST. NO.	STATE	PROJ. NO.	FISCAL YEAR	SHEET NO.	TOTAL SHEETS
HAWAII	HAW.	360A-01-86M	1986	2	9


GENERAL NOTES

- The scope of work for this project consists of installing filter fabric underdrain, slurry seal of Hoolawa Bridge, resurfacing with 1 1/2" asphalt concrete, adjusting monuments and installing pavement striping and markers.
- The Contractor's attention is directed to Subsection 102.05 - Examination of Plans, Specifications, Special Provisions, Site of Work, etc., Subsection 104.09 - Availability of Funds, Subsection 107.13 - Public Convenience and Safety and Section 645 - Traffic Control of the Special Provisions.
- Prior to placing leveling course or resurfacing, existing raised pavement markers shall be removed and the existing surface shall be cleaned as described in Section 310 of the Standard Specifications. Payment shall be considered incidental to Item No. 401.0500, A.C. Pavement, Mix No. I.
- All holes, cracks and large depressions shall be filled, leveled and compacted with A.C. Pavement, Mix No. I prior to resurfacing as directed by the Engineer. Payment shall be made under Item No. 401.0500, A.C. Pavement, Mix No. I.
- A smooth riding transition shall be provided at the beginning and end of the project at side streets and at driveways, as shown on the plans or as directed by the Engineer. Payment for this work shall be made under Item No. 401.0500, A.C. Pavement, Mix No. I.
- The Contractor shall reference all existing pavement markings prior to resurfacing. Final placement of the new pavement markings shall be as approved by the Engineer. Payment for this work shall be considered incidental to new pavement markers and striping. For installation of Pavement Markers and Striping, see Plan Sht. No. 3. Details of Type D Markers on Plan Sht. No. 9 shall be deleted and replaced with Details of Type DL Markers as shown on this sheet. All references to Type D Markers in the plans shall mean Type DL Markers.
- After the A.C. Pavement, Mix No. I is placed, the State Forces will dress the shoulders. This work shall be coordinated by the Engineer.
- Relocation of existing mailboxes as specified on the plans or as directed by the Engineer shall be considered incidental to various contract items.
- Any fences, mailboxes or other public or private property adjacent to the roadway that is disturbed, removed or damaged by the Contractor during his construction operations shall be replaced or repaired by the Contractor, at his expense, as directed by the Engineer.

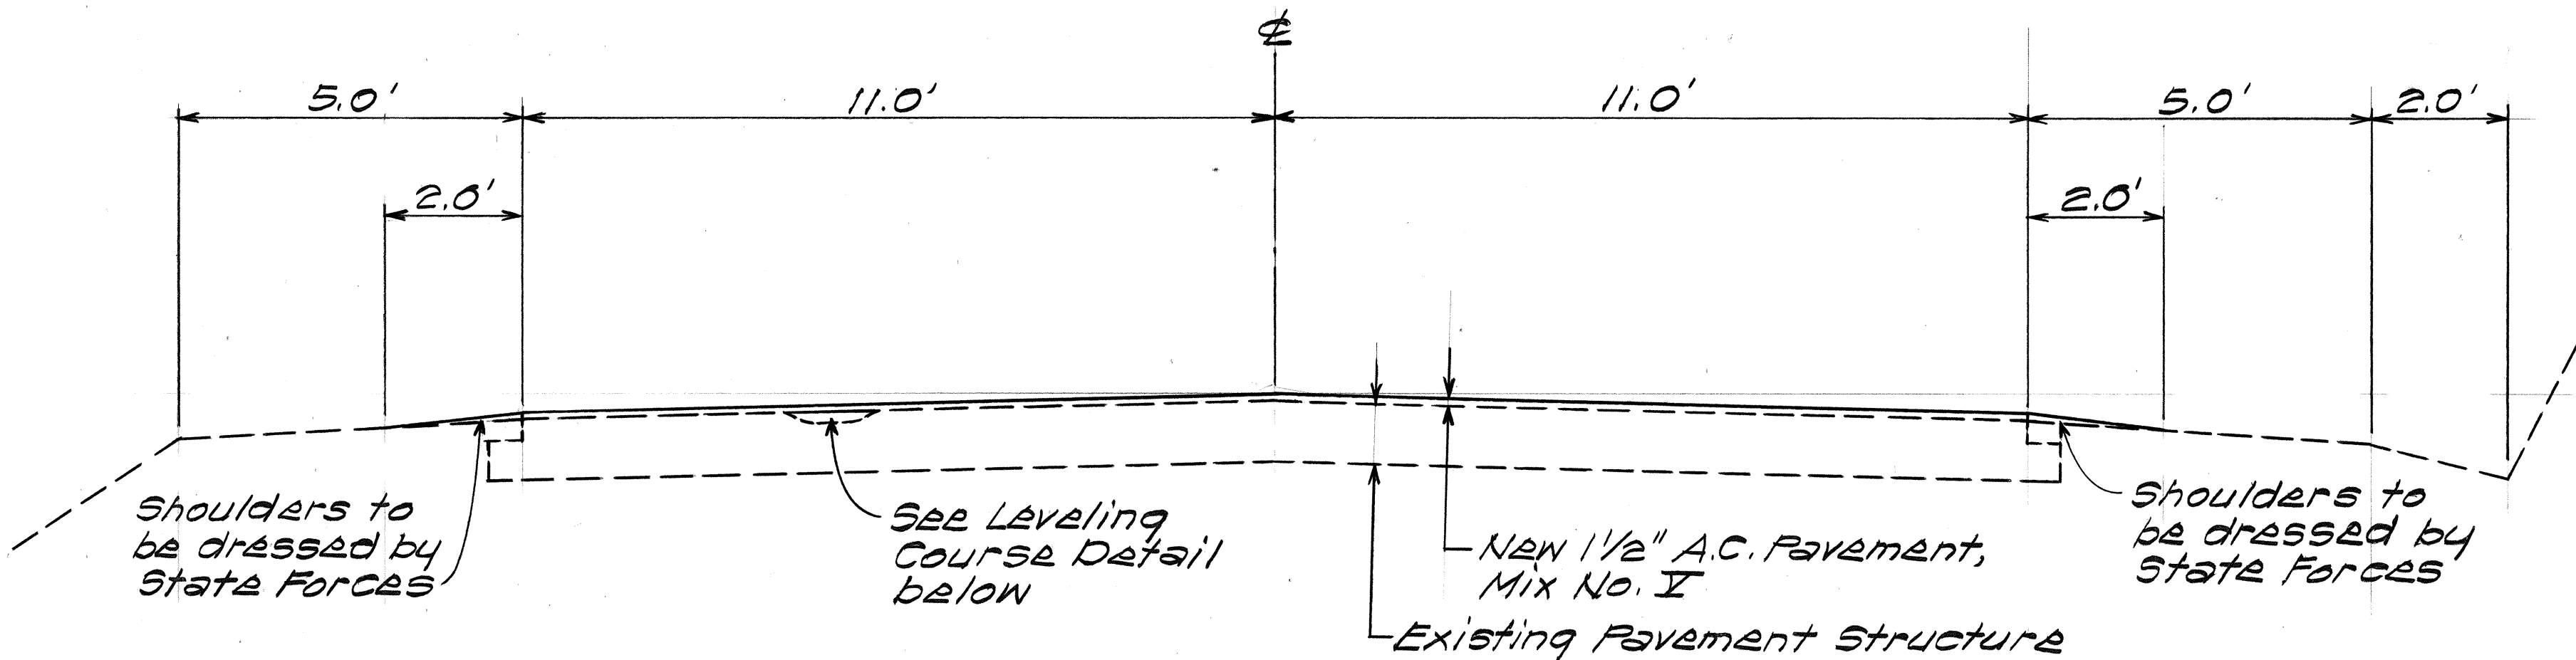


NOTE:
Sta. 319+50± to End of Project pavement width = 24.0'


TYPICAL SECTION
Scale: 1/2" = 1'-0"

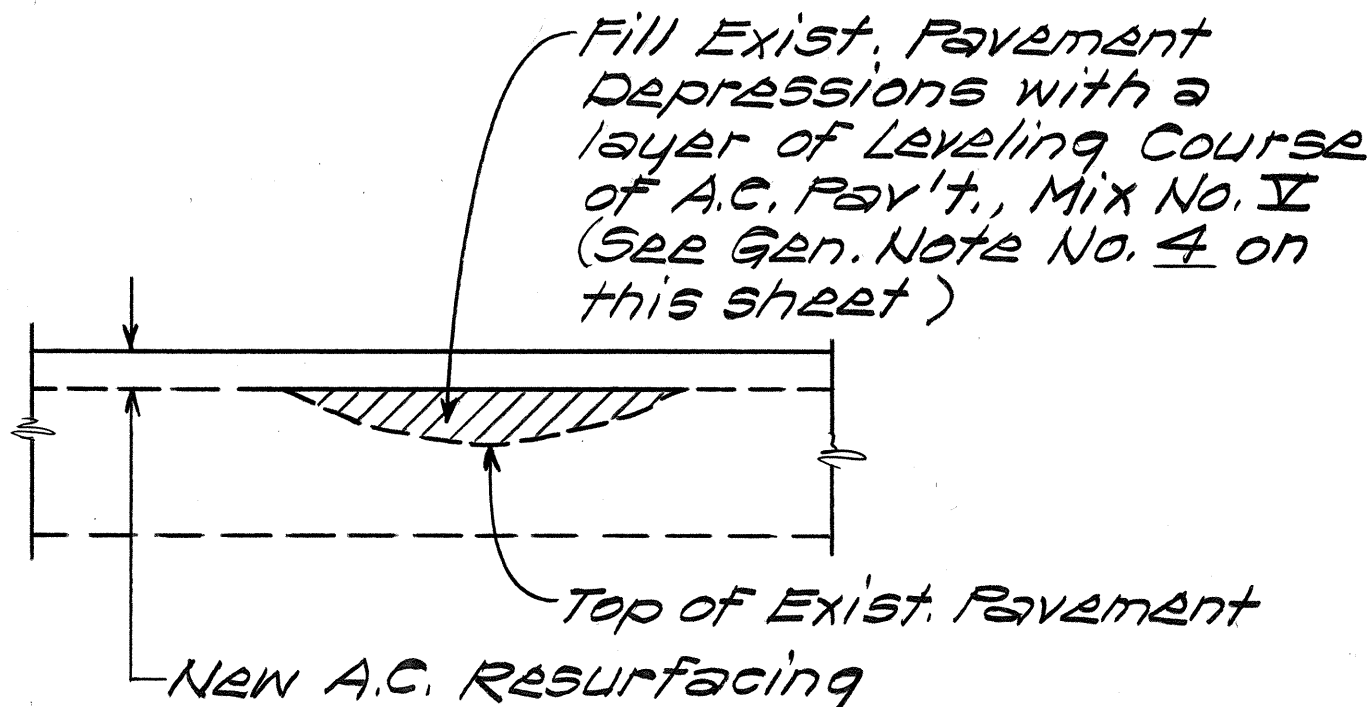


LEVELING COURSE DETAIL
Not to Scale

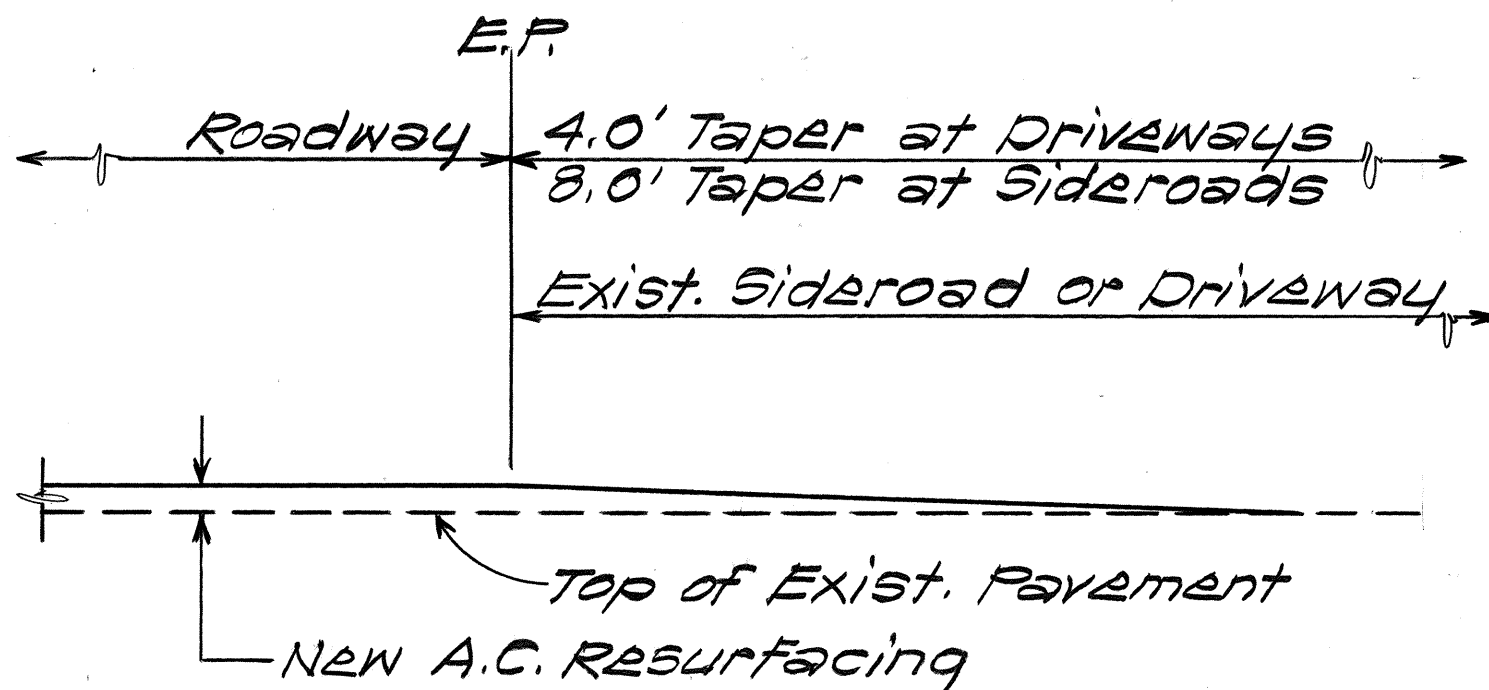

TYPICAL DETAIL AT SIDEROAD OR DRIVEWAY CONNECTIONS
Not to Scale

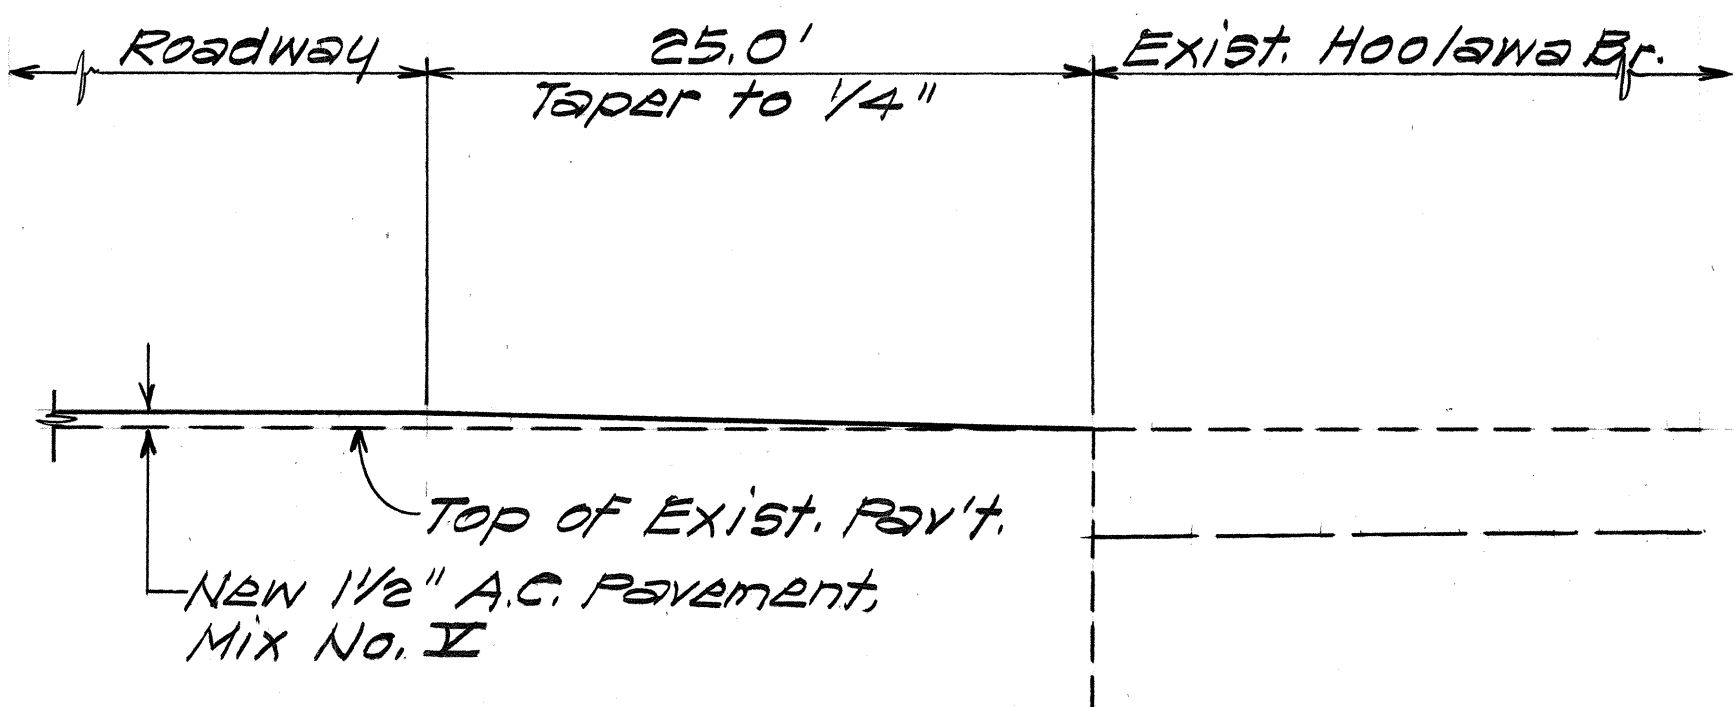

LONGITUDINAL DETAIL AT HOOLAWA BRIDGE
Not to Scale

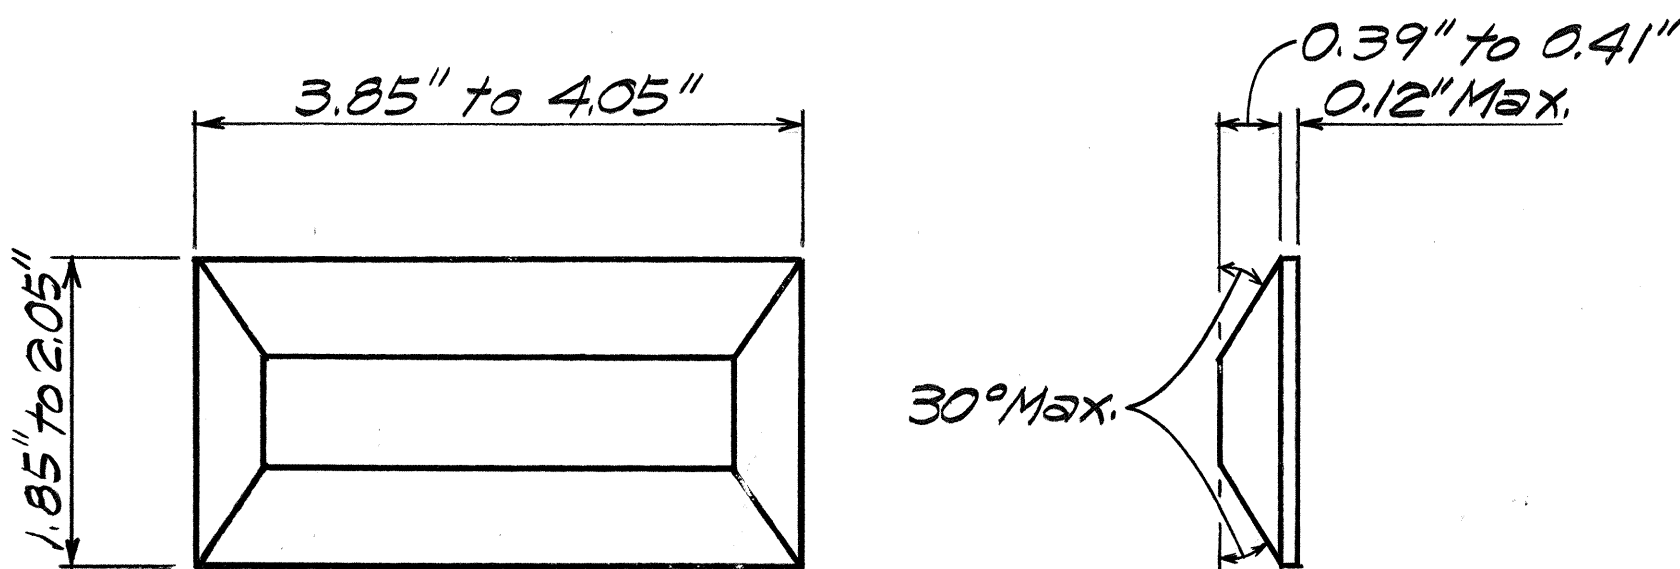

TYPE DL
Two-Way Yellow Reflective Marker
Not to Scale

STATE OF HAWAII DEPARTMENT OF TRANSPORTATION HIGHWAYS DIVISION
GENERAL NOTES, TYPICAL SECTIONS AND DETAILS
HANA HIGHWAY RESURFACING Kakipi to Hoolawa PROJECT NO. 360A-01-86M
Scale: As Shown Date: Feb., 1986
SHEET No. 1 OF 1 SHEETS

DATE	_____
DESIGNED BY	_____
DRAWN BY	_____
CHECKED BY	_____
NOTED BY	_____
ORIGINAL PLAN	_____
NOTE BOOK	_____
NO.	_____