




FED. ROAD DIST. NO.	STATE	PROJ. NO.	FISCAL YEAR	SHEET NO.	TOTAL SHEETS
HAWAII	HAW.	360B-01-88	1988	4	7

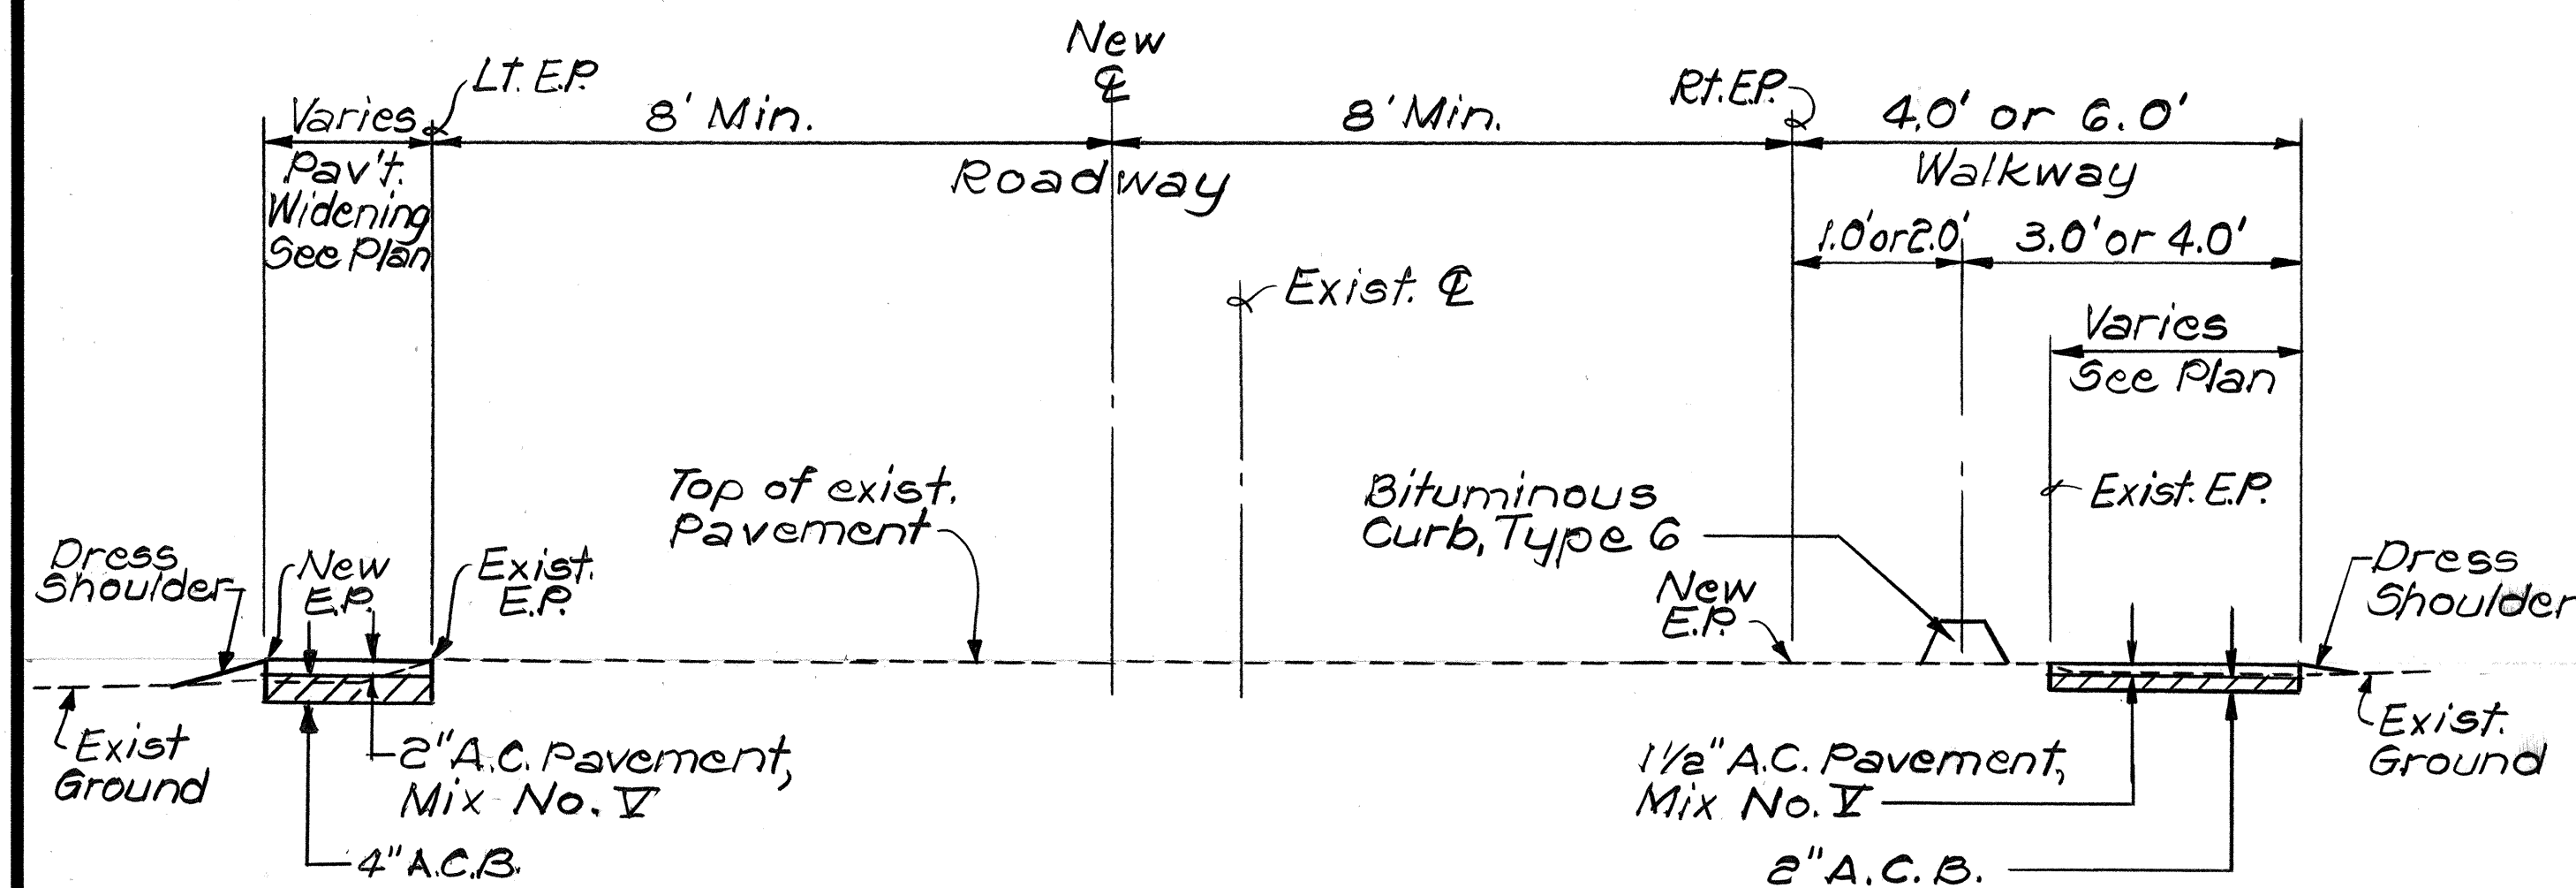


TYPICAL SECTION FOR PAVEMENT WIDENING AND WALKWAY
Scale: 1/2" = 1'-0"

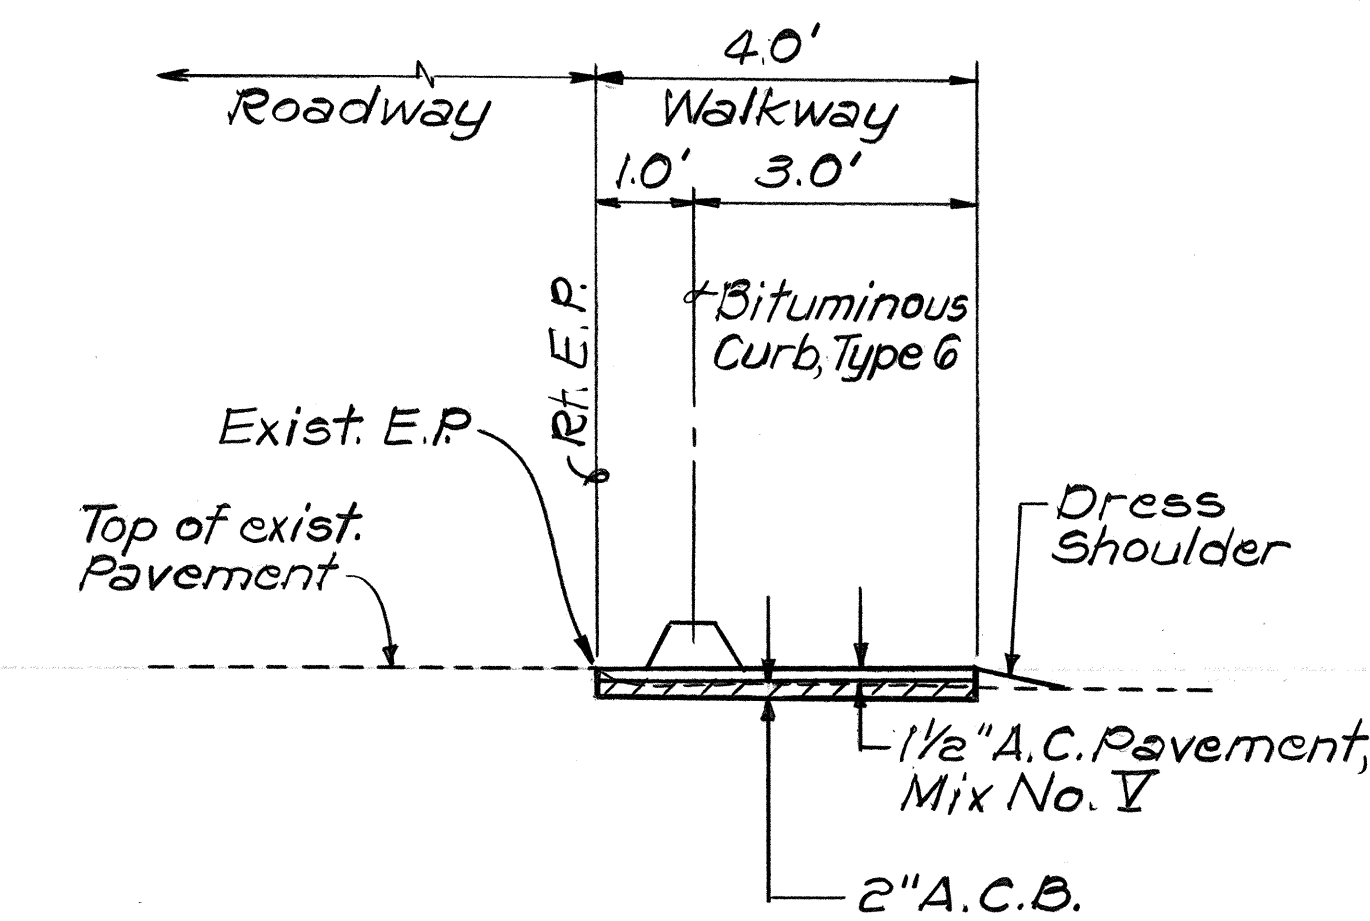


TYPICAL SECTION FOR 4.0' WALKWAY
Scale: 1/2" = 1'-0"

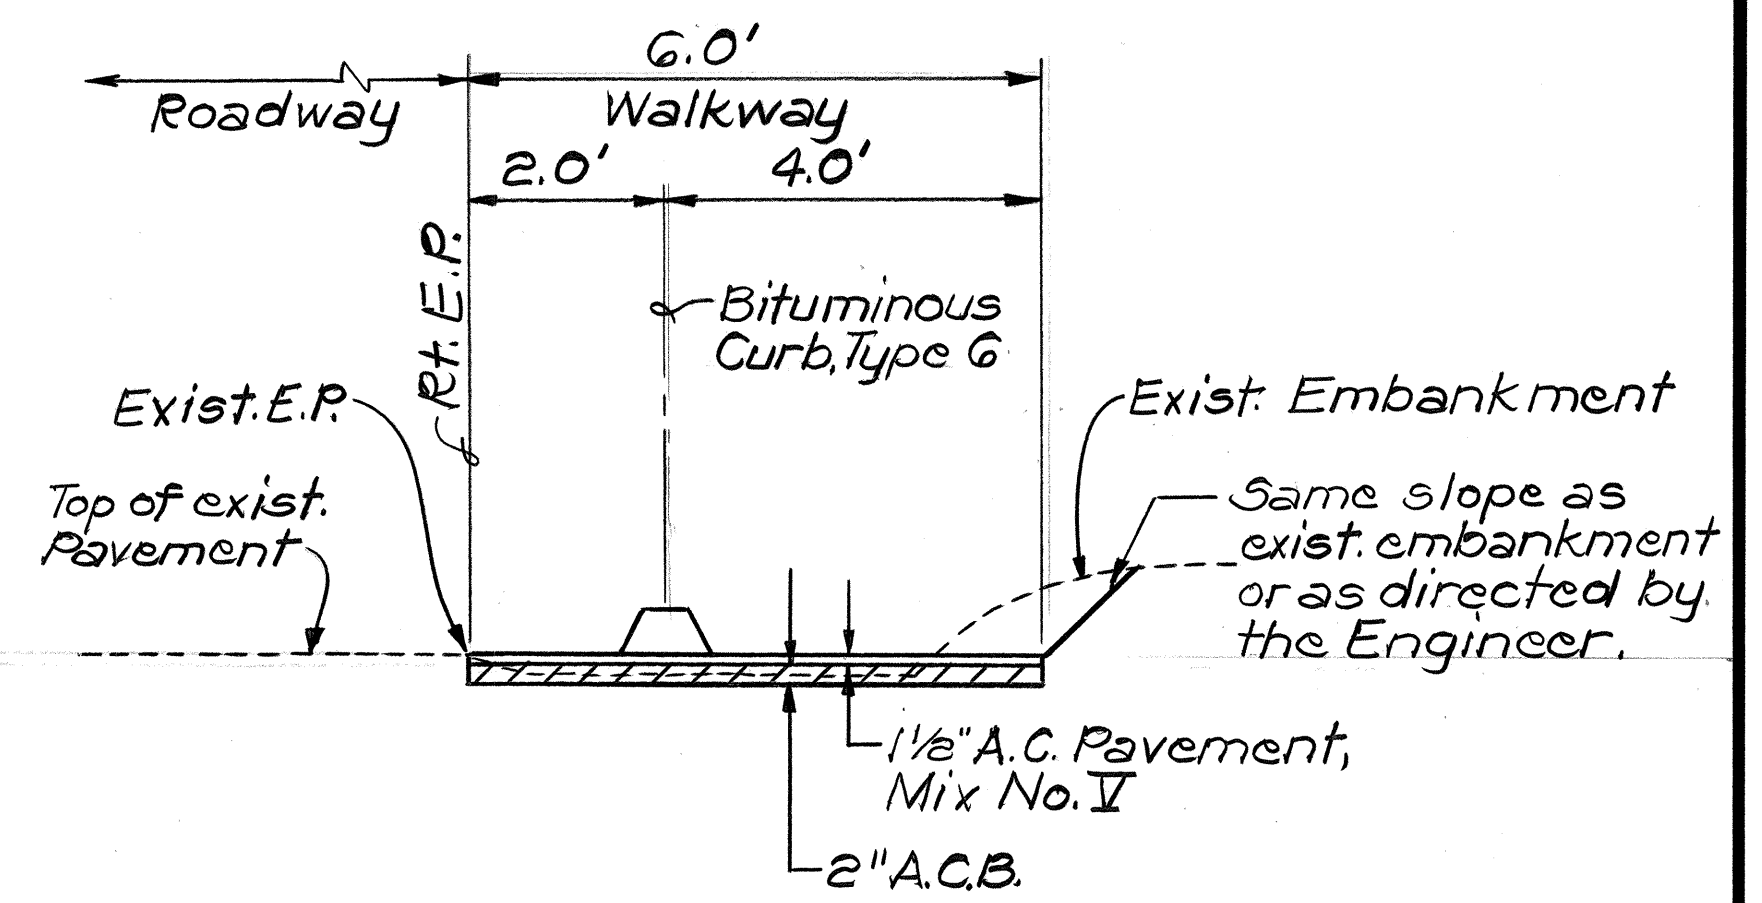


TYPICAL SECTION FOR 6.0' WALKWAY
Scale: 1/2" = 1'-0"

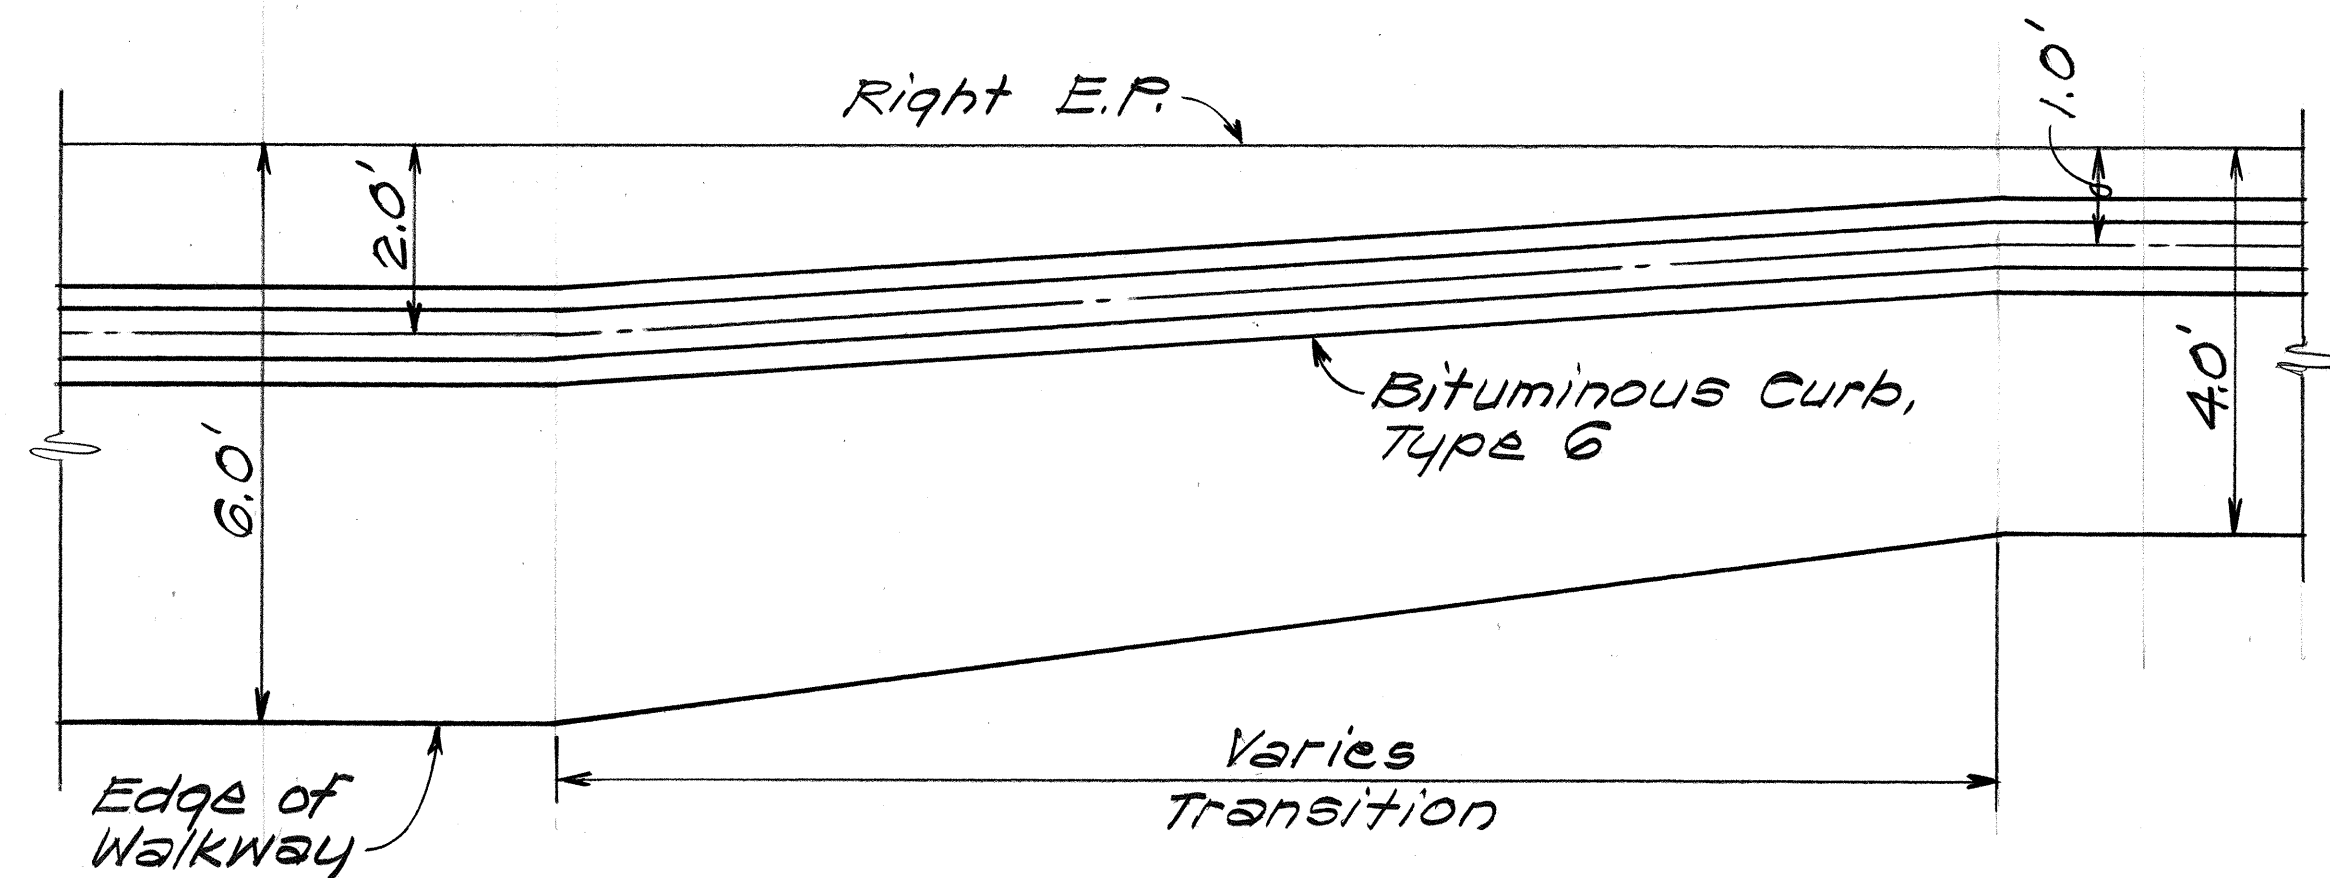

TYPICAL DETAIL - WALKWAY TRANSITION WIDTH FROM 6.0' TO 4.0'
Scale: 1/2" = 1'-0"

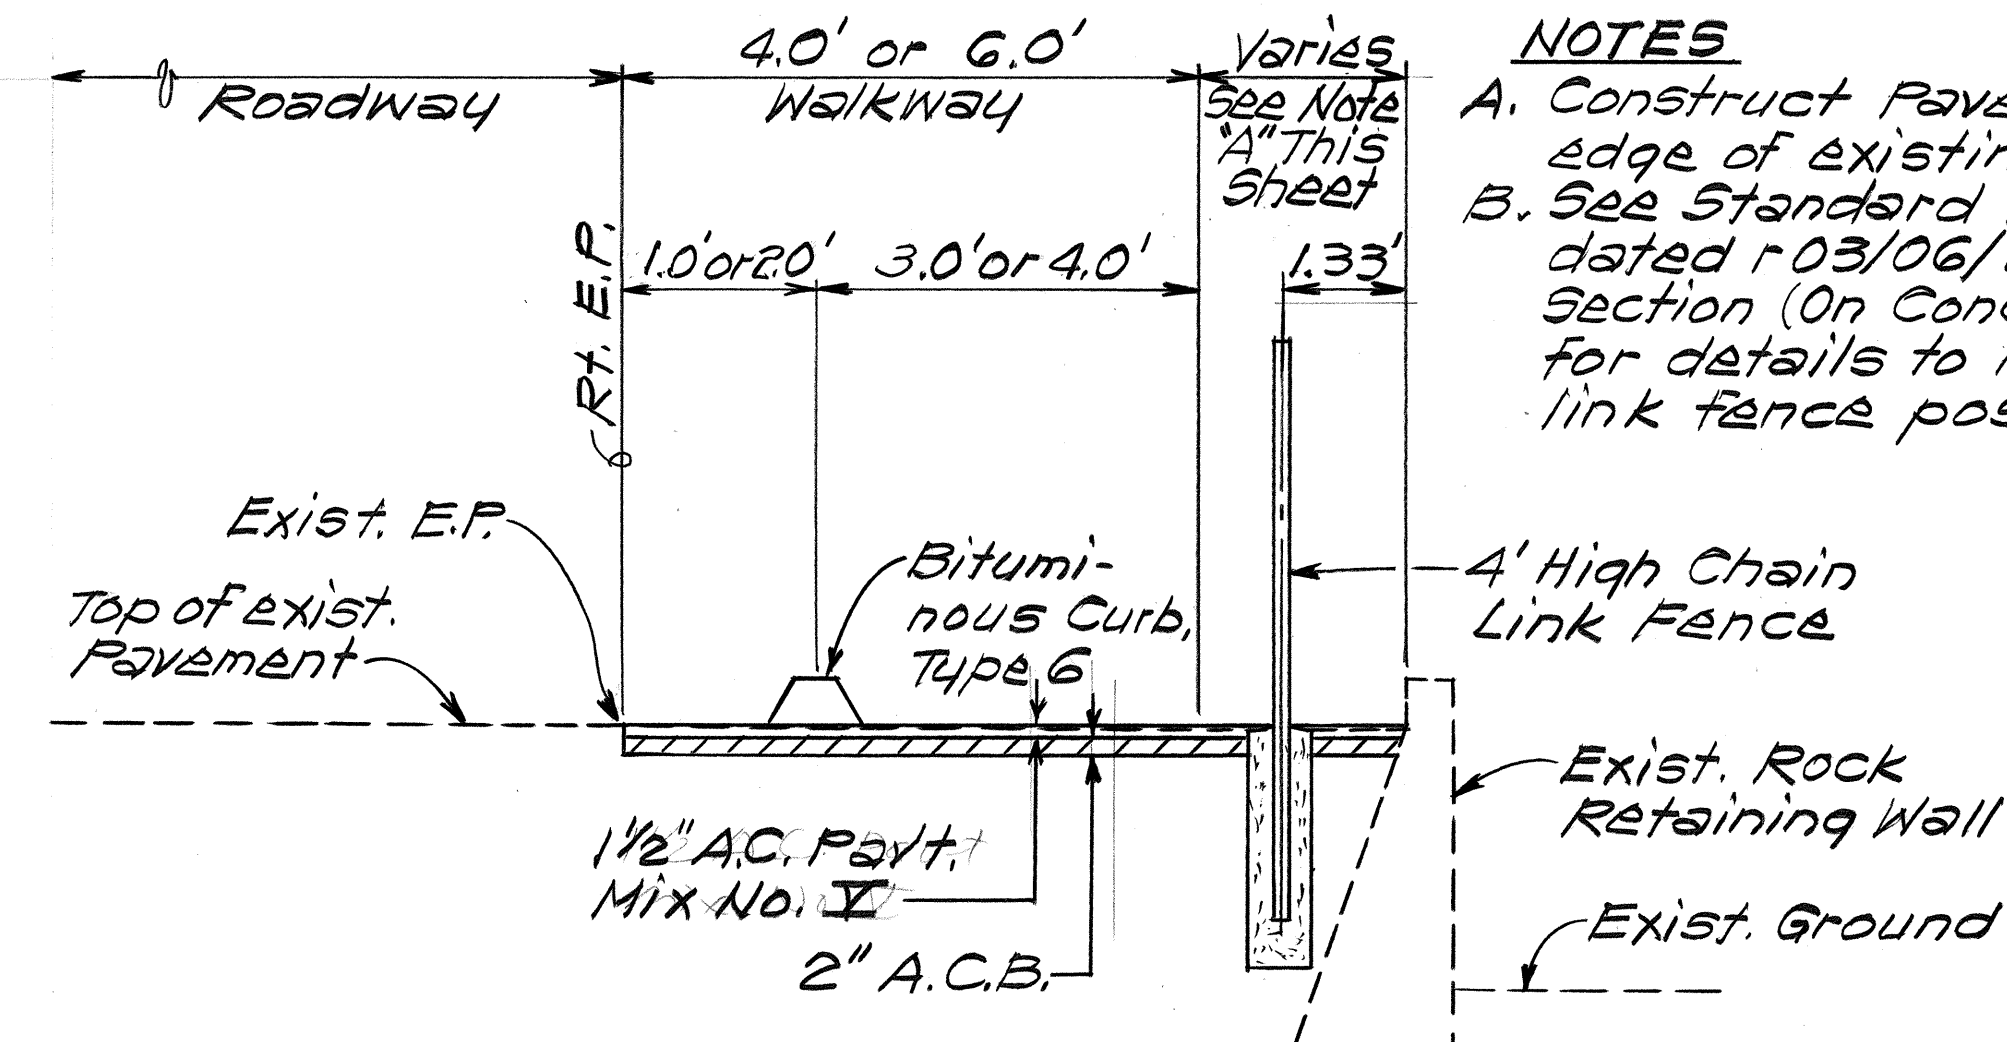


TYPICAL DETAIL - CHAIN LINK FENCE INSTALLATION NEAR EXIST. ROCK WALL
Scale: 1/2" = 1'-0"

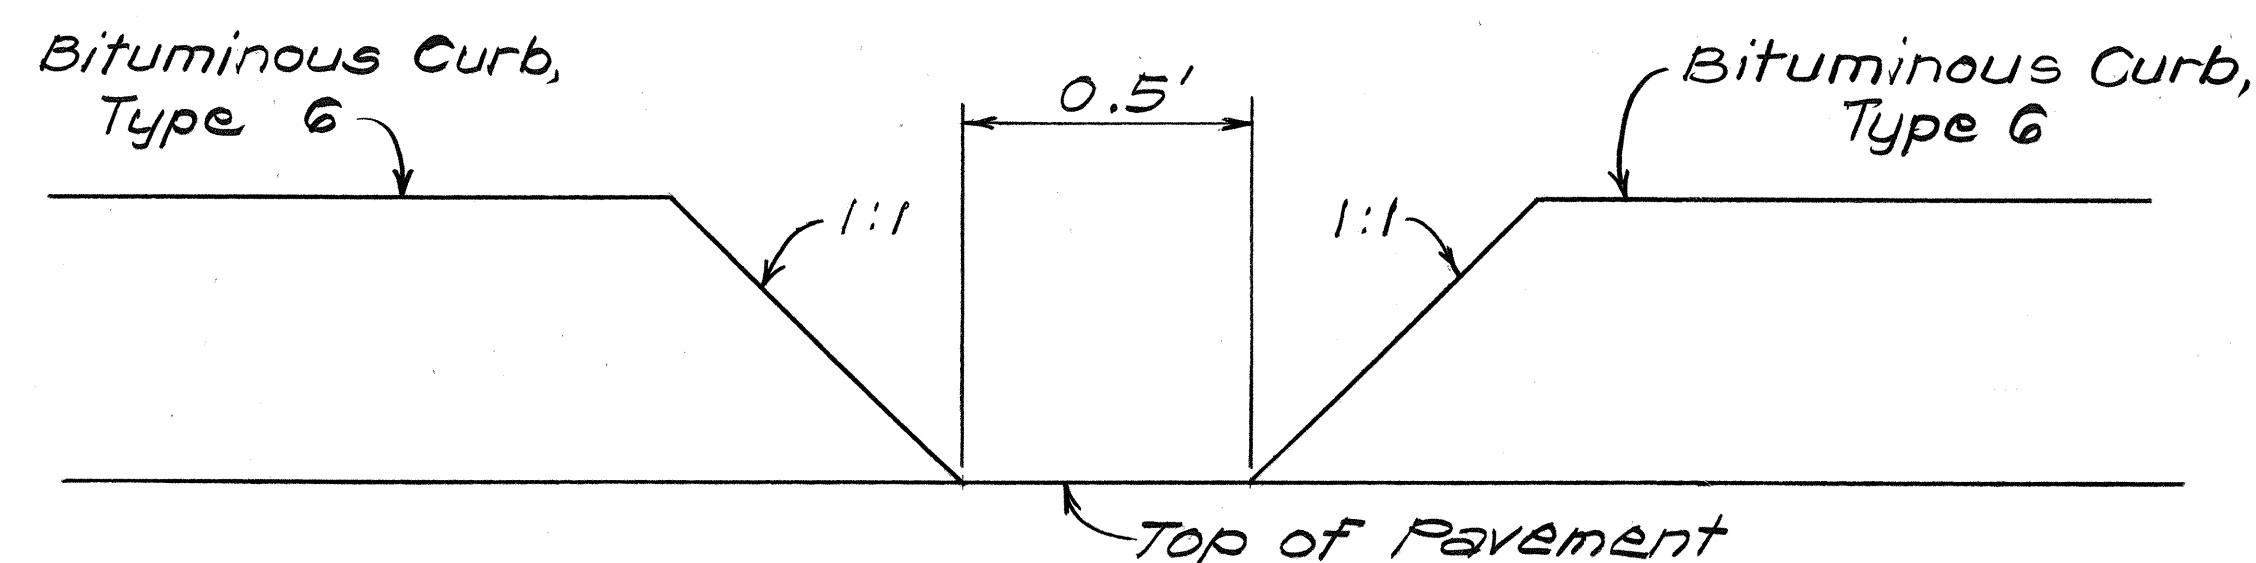

NOTE
Locations of openings in the bituminous curb shall be determined in the field by the Engineer.

TYPICAL DETAIL - OPENING IN CURB
Scale: 3" = 1'-0"

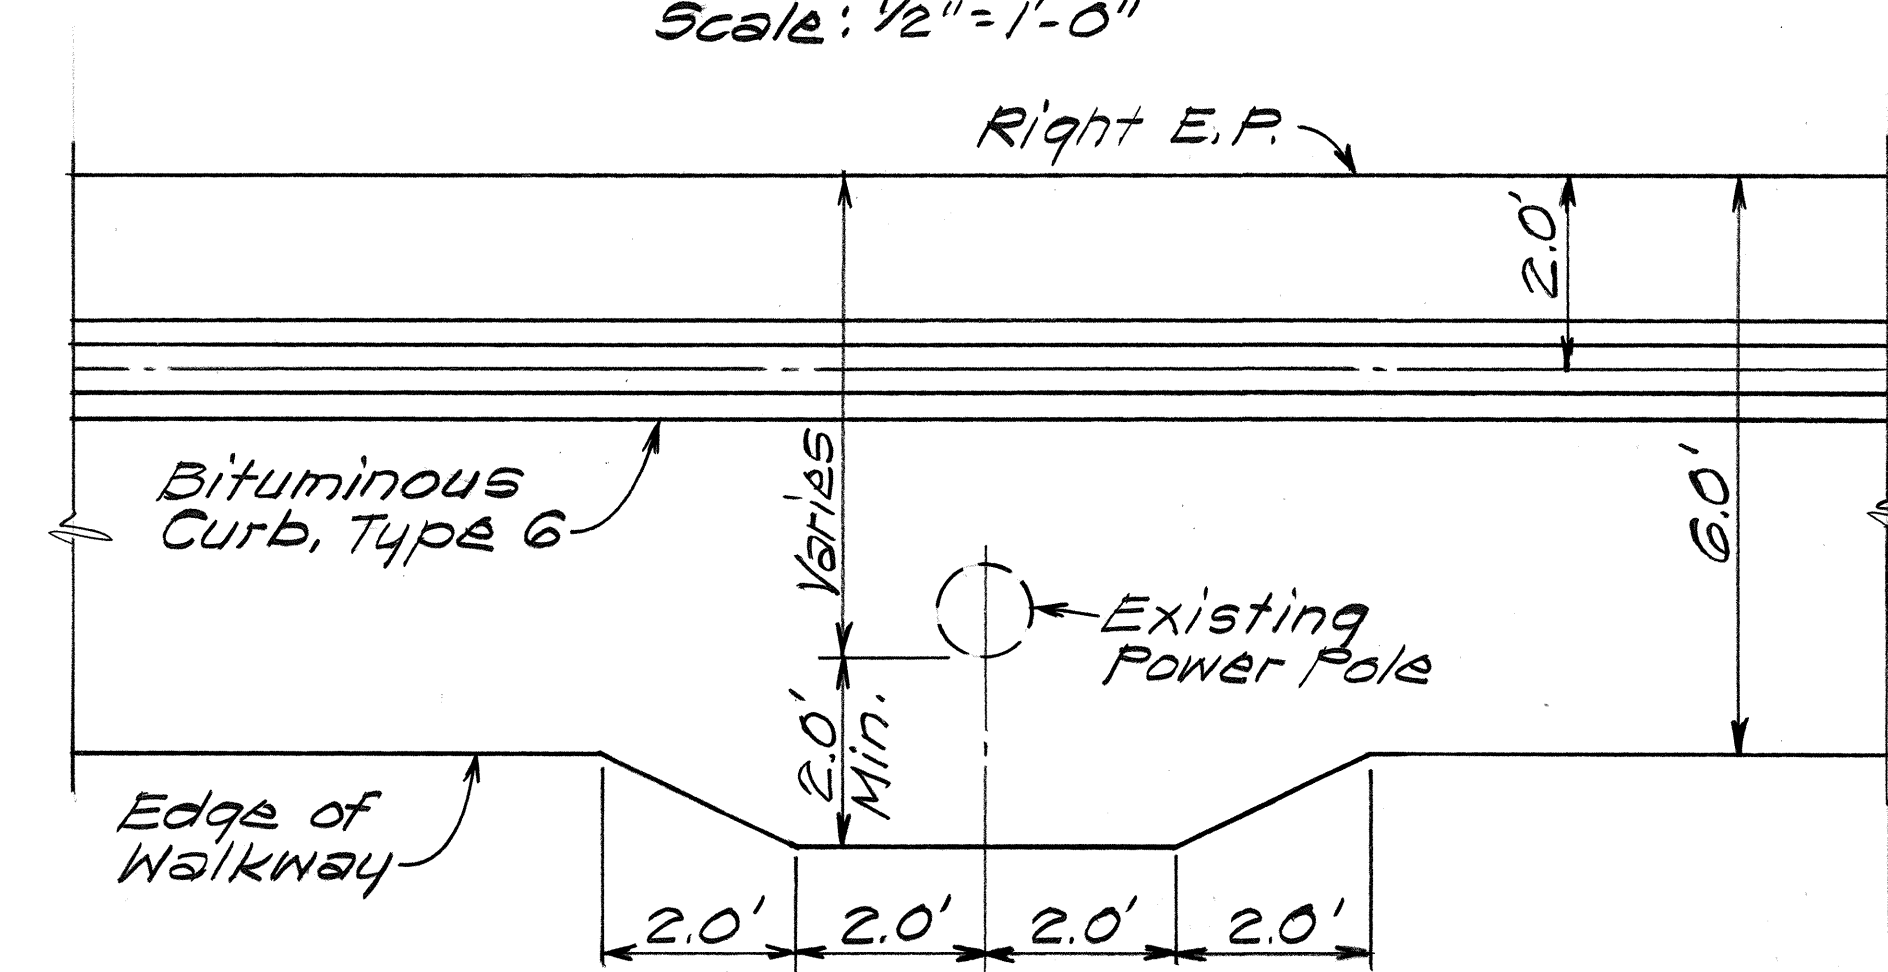

TYPICAL DETAIL AT EXISTING POWER POLE
Scale: 1/2" = 1'-0"

- NOTES**
- Construct Paved Walkway to edge of existing rock wall.
 - See Standard Plan D-01, dated 03/06/87 Typical Section (On Concrete Footings) for details to install chain link fence post.

STATE OF HAWAII
DEPARTMENT OF TRANSPORTATION
HIGHWAYS DIVISION
TYPICAL SECTIONS AND DETAILS
HANA HIGHWAY WALKWAY
HANA HIGH SCHOOL TOWARDS UAKEA RD.
PROJECT NO. 360B-01-88
Scale: As Shown Date: Dec, 1987
SHEET NO. 1 OF 1 SHEETS