



NOTE:

The top of the existing DRM wall shall be cleaned of all loose rocks, debris and vegetation as directed by the Engineer. Prior to placing of new CRM wall a minimum of 1" thick continuous concrete grout shall be placed over existing DRM wall. No payment will be made for this work and shall be considered incidental to CRM wall. Exact limits for shotcrete shall be determined in the field by the Engineer.

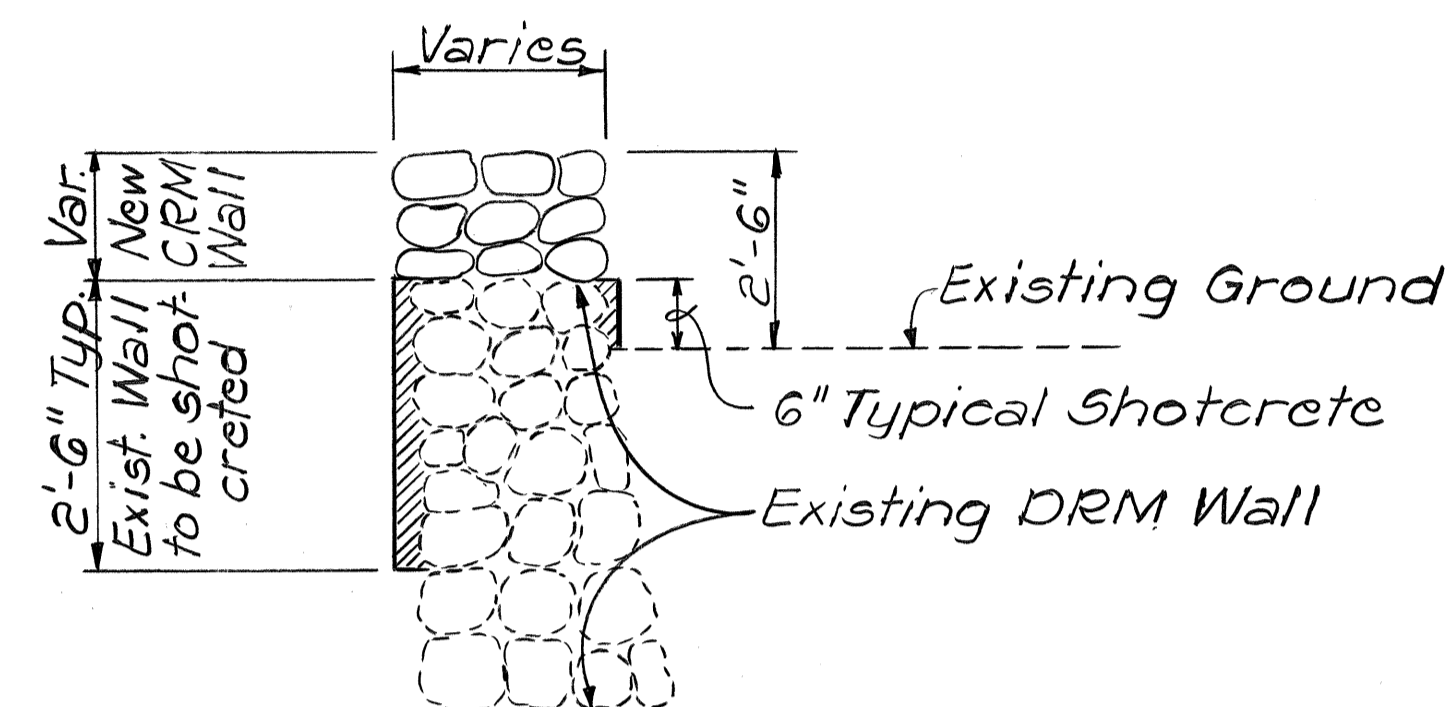

NEW CRM WALL DETAILS

Not To Scale

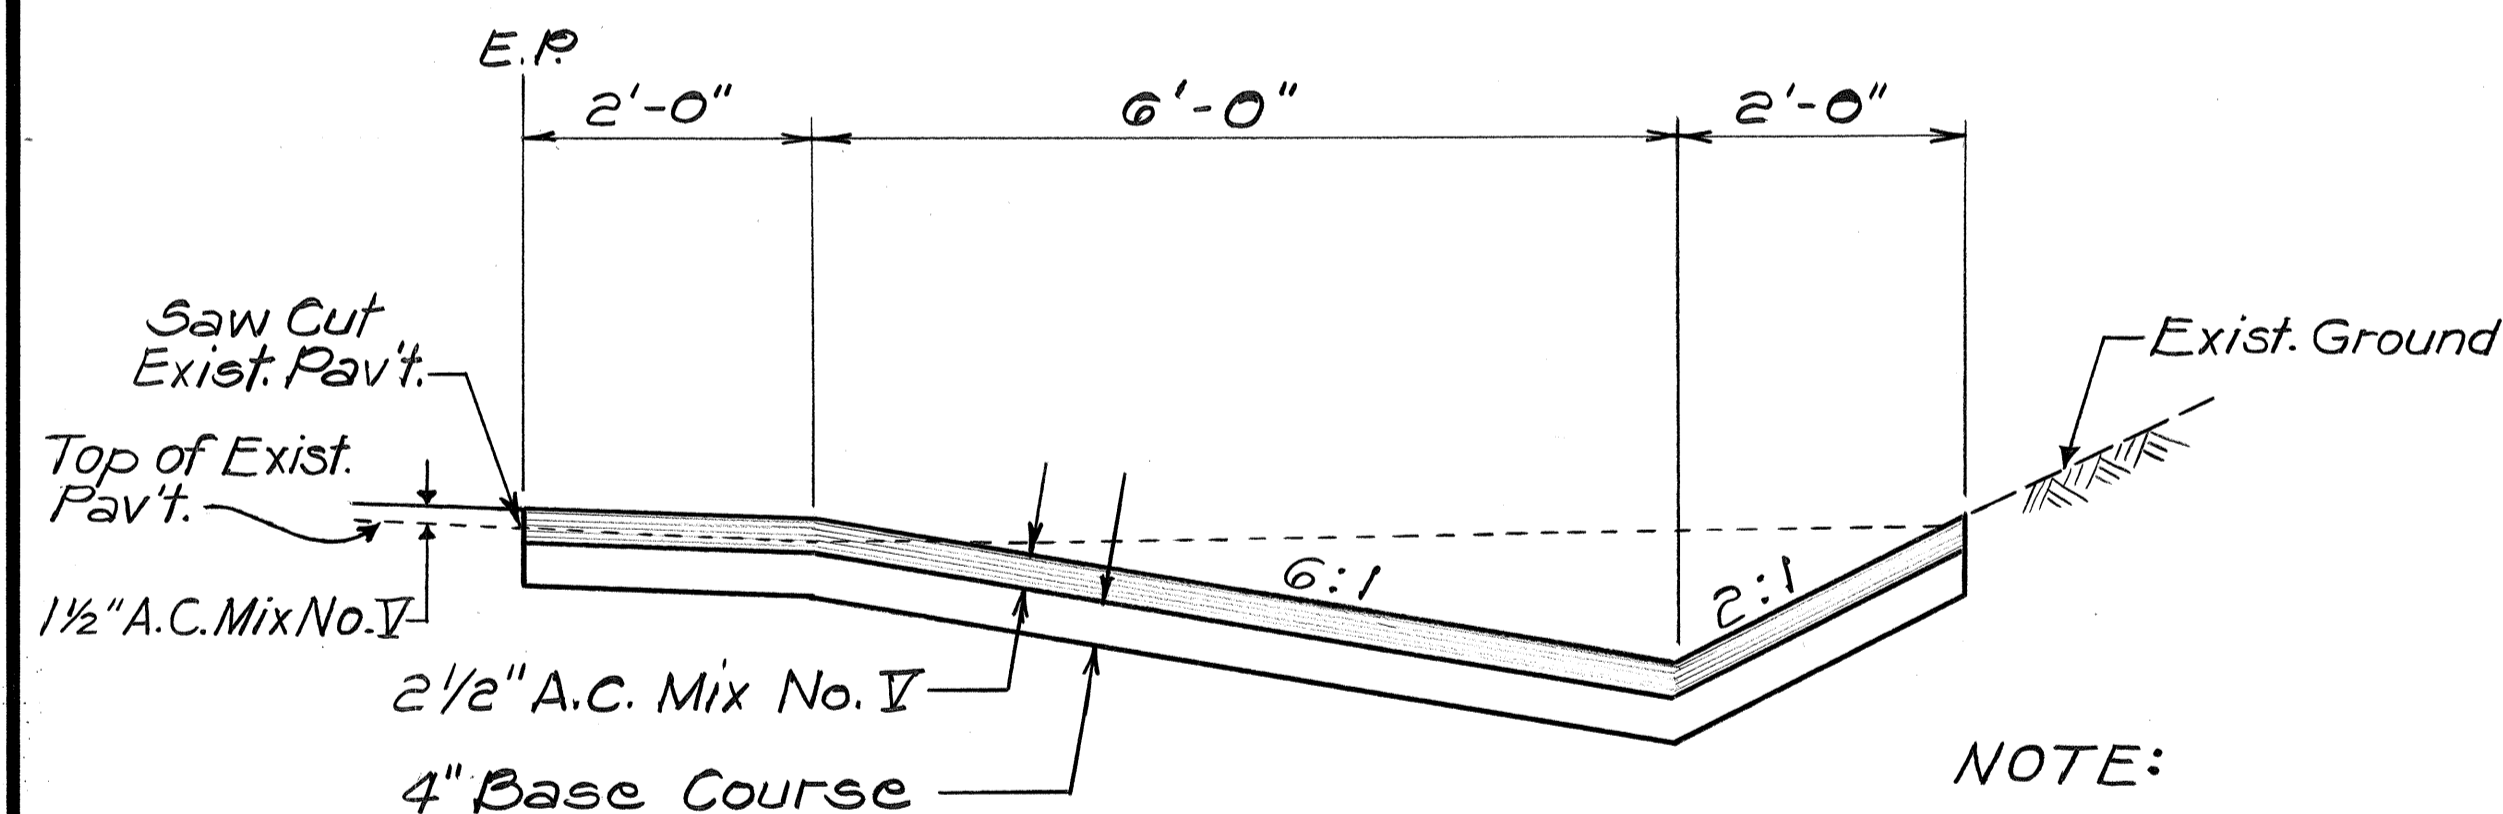


BITUMINOUS GUTTER
TYPE 7 (G1218) DETAIL

Scale: 3/4" = 1'-0"

NOTE:

The dimensions shown are for typical condition only. When roadway shoulder area narrows the dimensions shall vary.

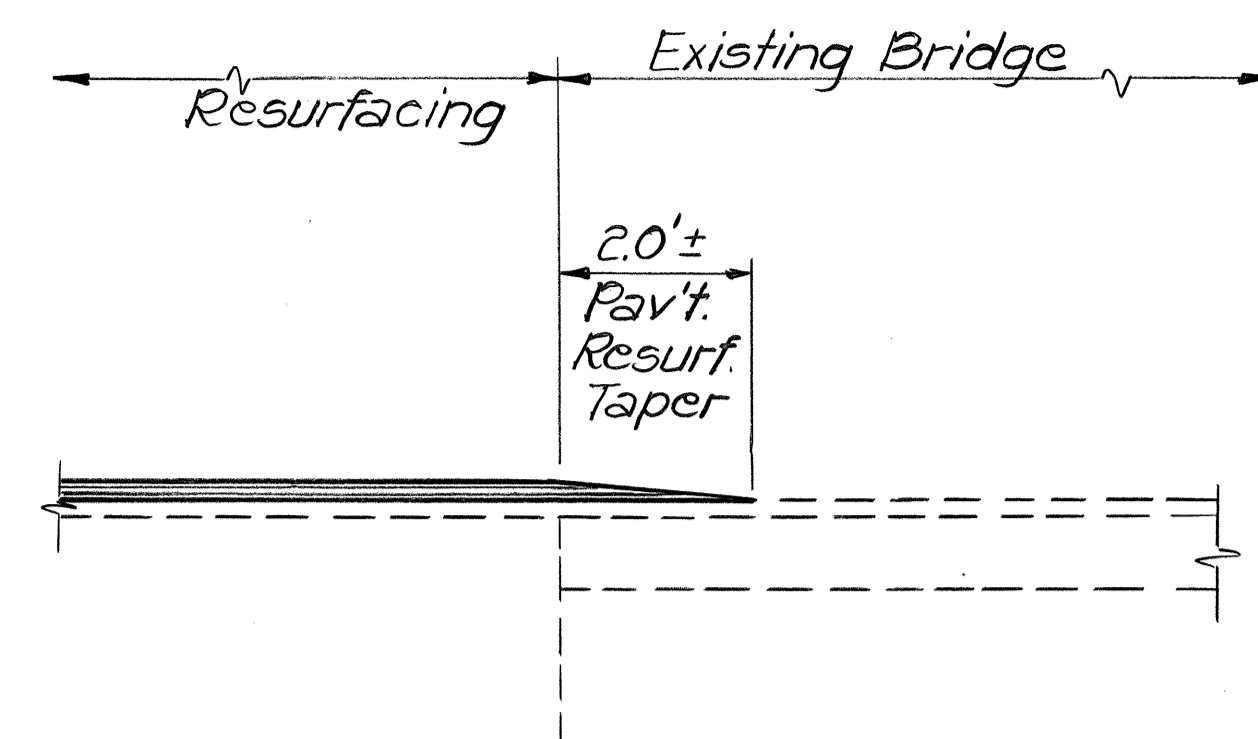

LONGITUDINAL SECTION AT
BRIDGE APPROACHES

Scale: 1/2" = 1'-0"

FED. ROAD DIST. NO.	STATE	PROJ. NO.	FISCAL YEAR	SHEET NO.	TOTAL SHEETS
HAWAII	HAW.	360AB-01-88	1988	4	35

PAVEMENT WIDTH SCHEDULE

APPROXIMATE LIMITS STATION TO STATION	PAVEMENT WIDTH
1020+50± - 1022+00±	16'
1022+00± - 1025+00±	17'
1025+00± - 1100+50±	18'
1100+50± - 1106+00±	19'
1106+00± - 1110+00±	17'
1110+00± - 1115+00±	18'
1115+00± - 1122+46±	17'

CRM WALL SCHEDULE

APPROXIMATE LIMITS STATION TO STATION	APPROX. CRM. VOL. (C.Y.)	APPROX. SHOTCRETE AREA (S.Y.)
853+00± - 855+65±Lt	15	105
857+00± - 858+50±Lt	10	70
870+00± - 871+50±Lt	10	40

NOTE:

- For CRM Wall Details, see this Sheet.
- CRM Wall Schedule does not include quantities for CRM headwalls which may be located within CRM Wall limits.

STATE OF HAWAII
DEPARTMENT OF TRANSPORTATION
HIGHWAYS DIVISION

DETAILS AND SCHEDULES

HANA HIGHWAY IMPROVEMENTS
KEANAE & NAHIKU SECTIONS
Project No. 360AB-01-88

Scale: As Noted Date: May, 1988

SHEET No. 1 OF 1 SHEETS

6/7/88	Additional item to CRM Wall Schedule.
DATE	REVISION