




FED. ROAD DIST. NO.	STATE	PROJ. NO.	FISCAL YEAR	SHEET NO.	TOTAL SHEETS
HAWAII	HAW.	360B-01-93M	1993	4	24

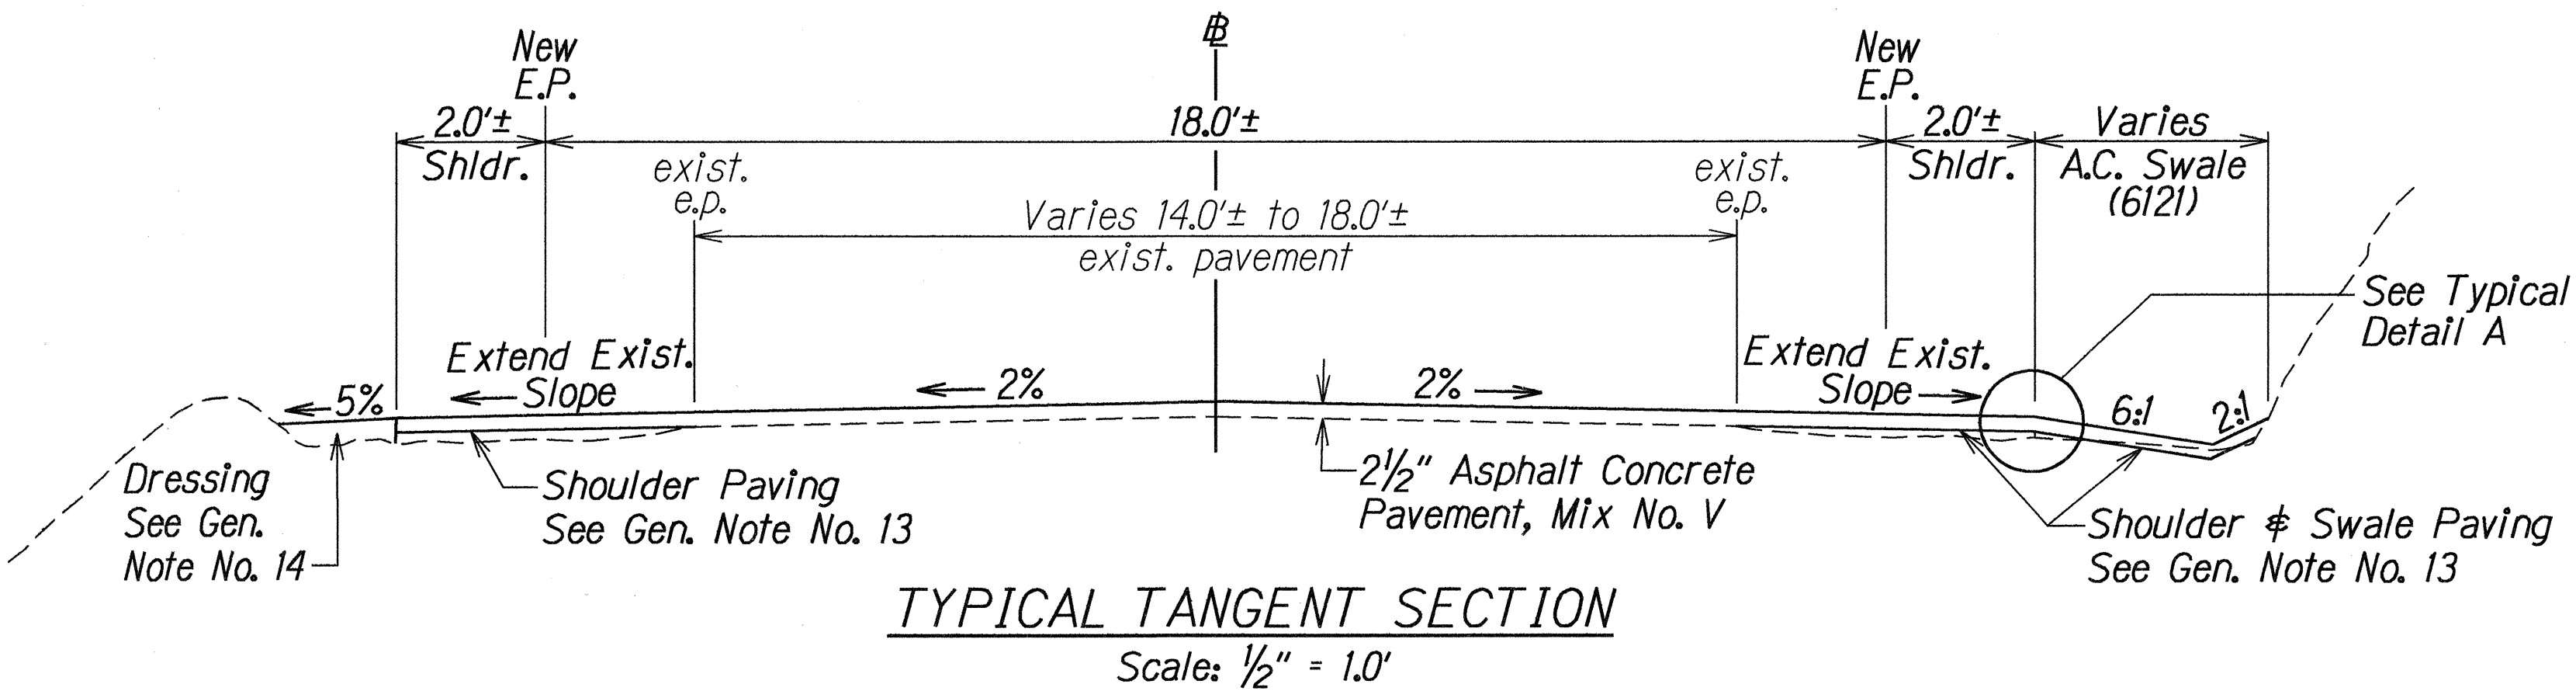


TYPICAL TANGENT SECTION  
Scale: 1/2" = 1.0'

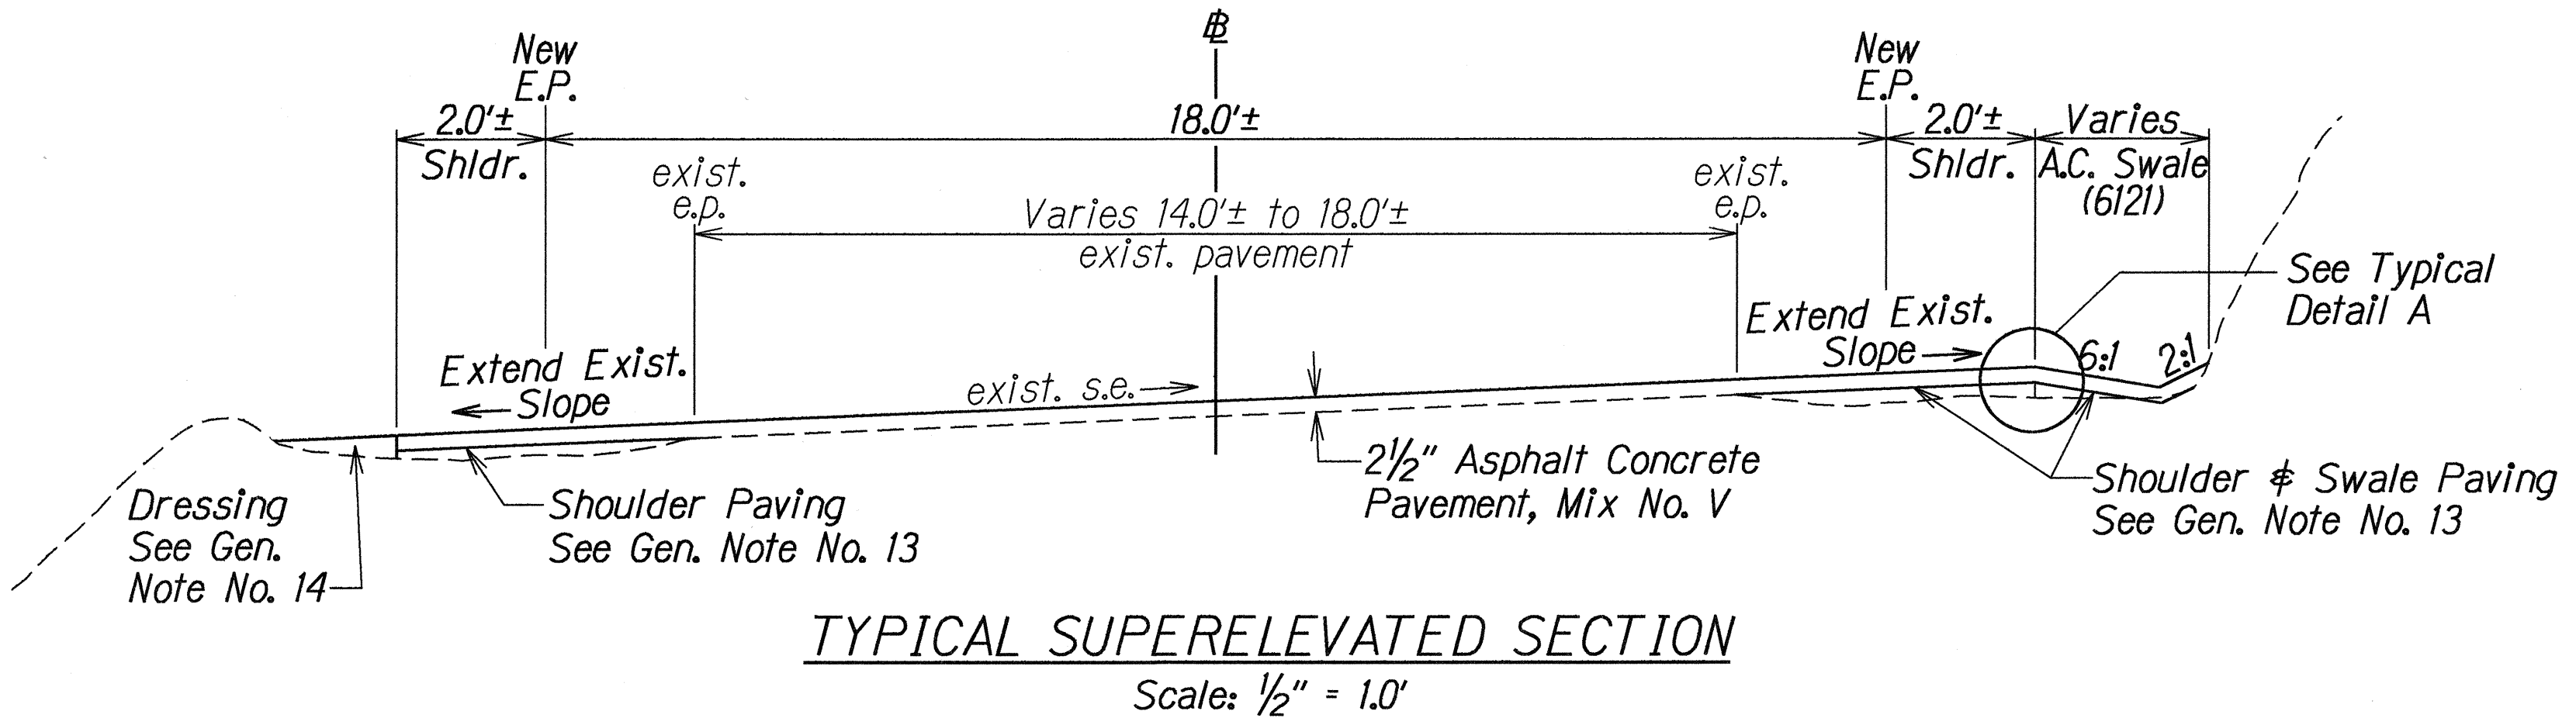


TYPICAL SUPERELEVATED SECTION  
Scale: 1/2" = 1.0'

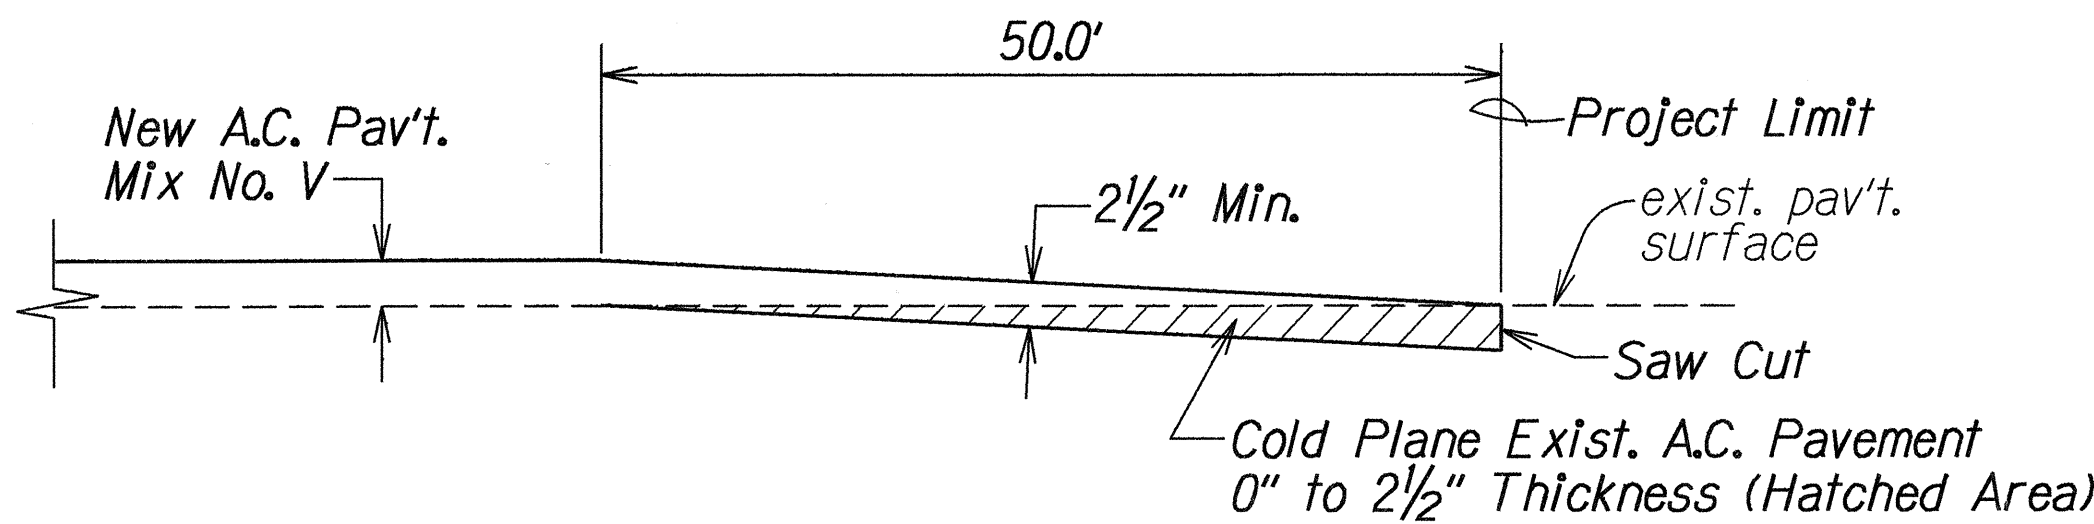


PAVEMENT TRANSITION DETAIL  
BEGIN & END PROJECT  
Not to Scale

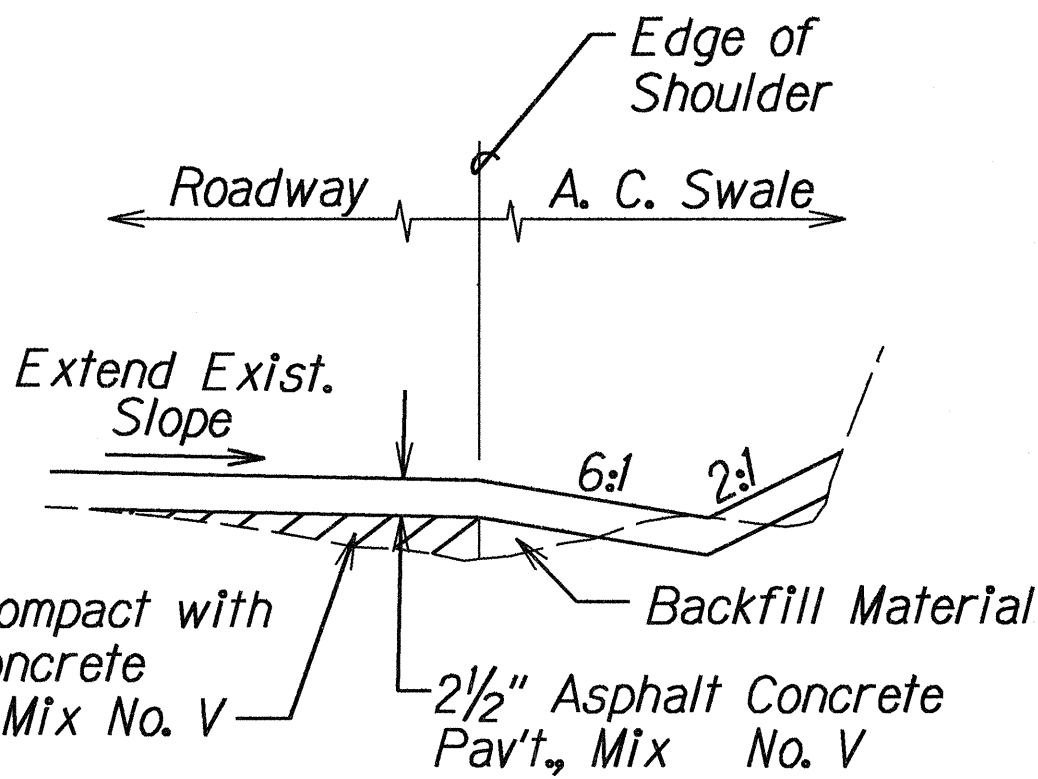


TYPICAL DETAIL A  
Not To Scale

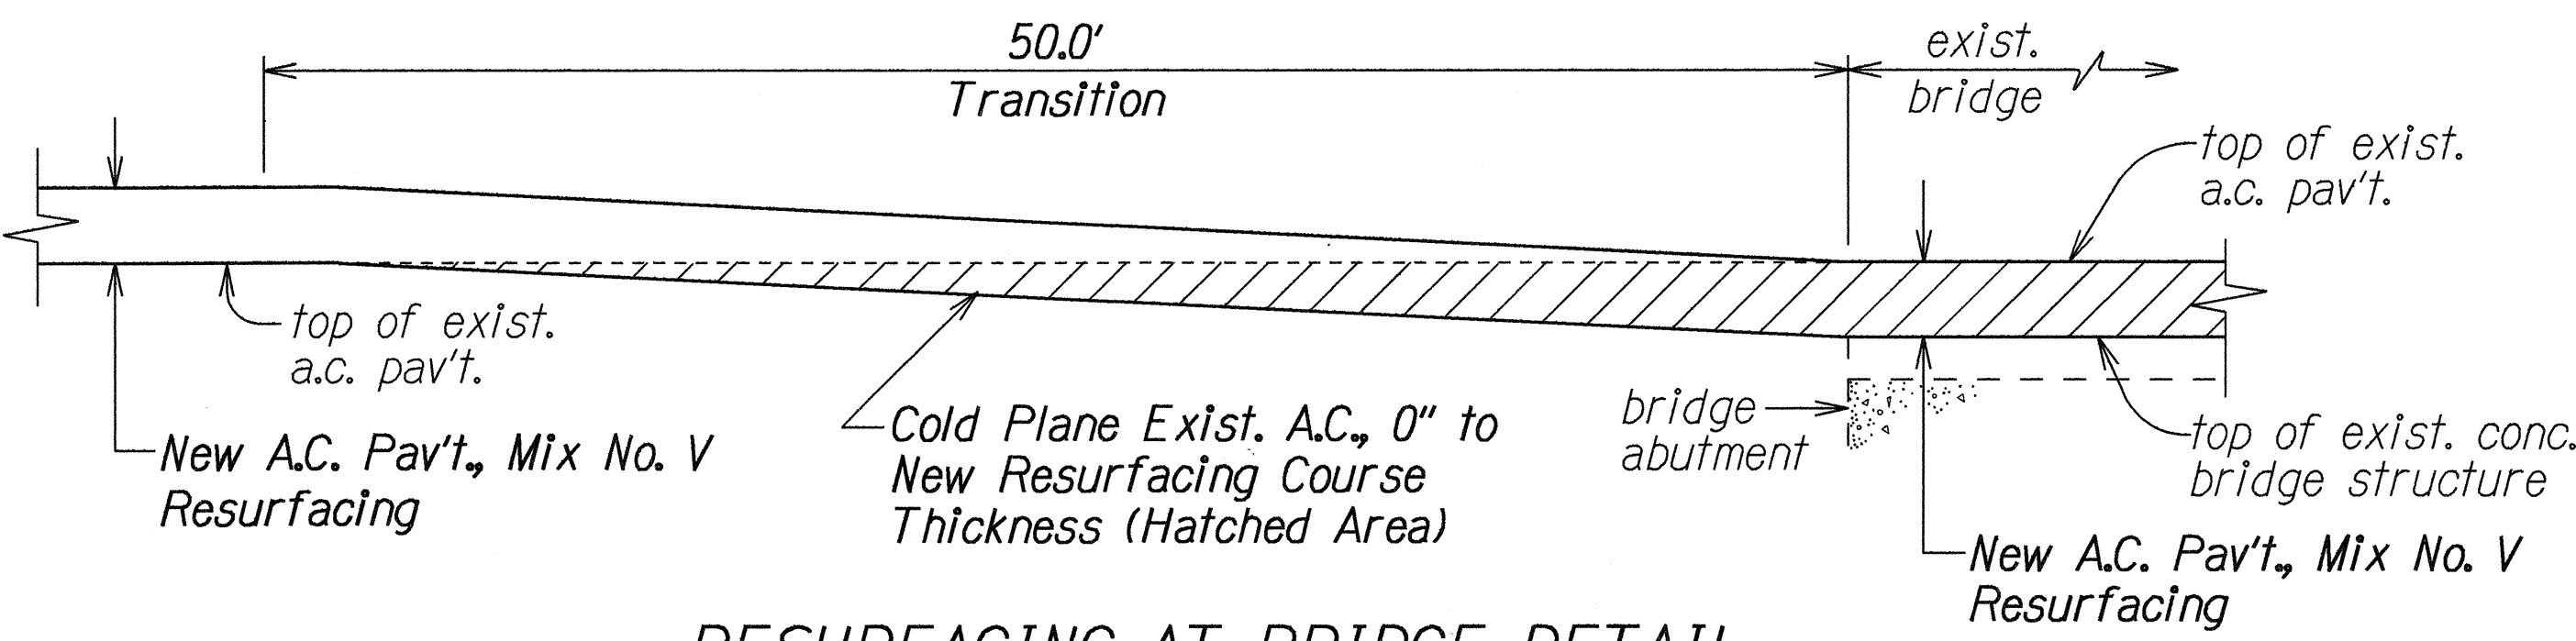


RESURFACING AT BRIDGE DETAIL  
Not to Scale

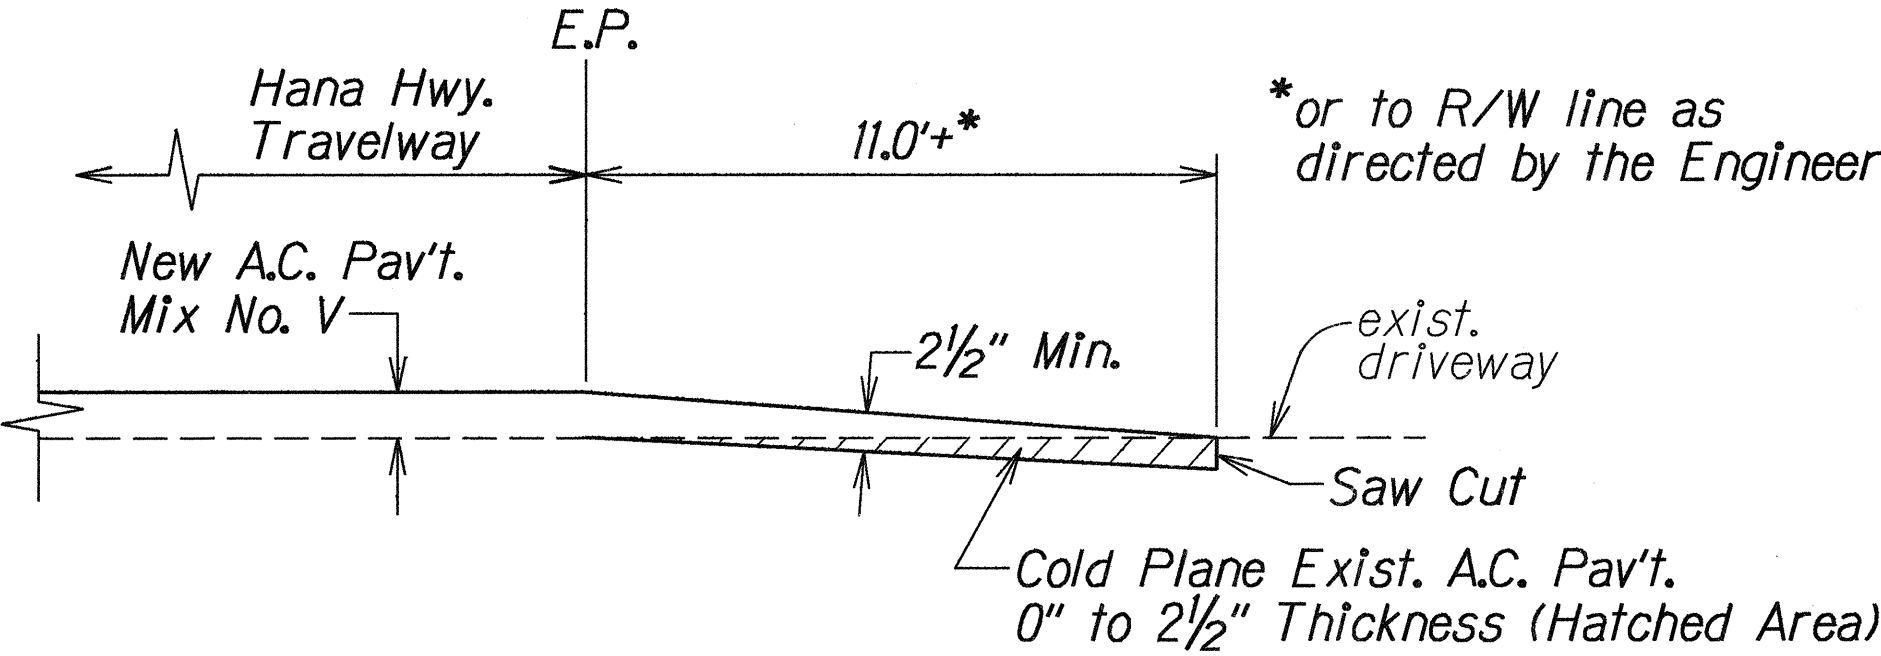

SIDE ROAD PAVING TRANSITION DETAIL  
Not To Scale

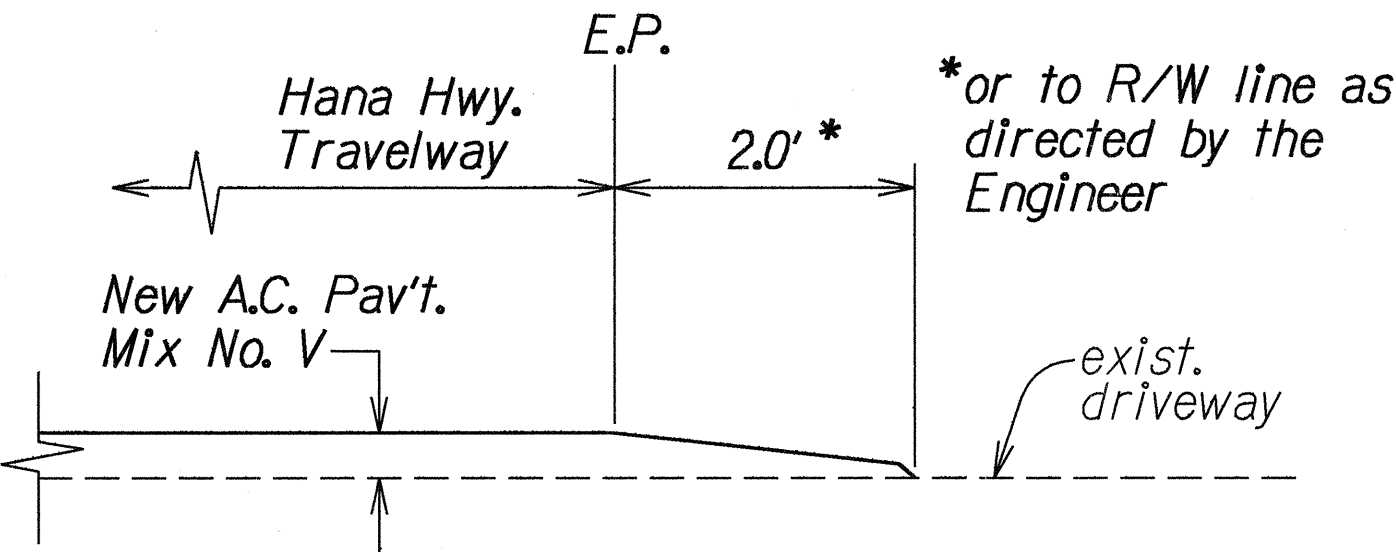

EXISTING A.C. OR PCC DRIVEWAY  
PAVING TRANSITION DETAIL  
Not To Scale

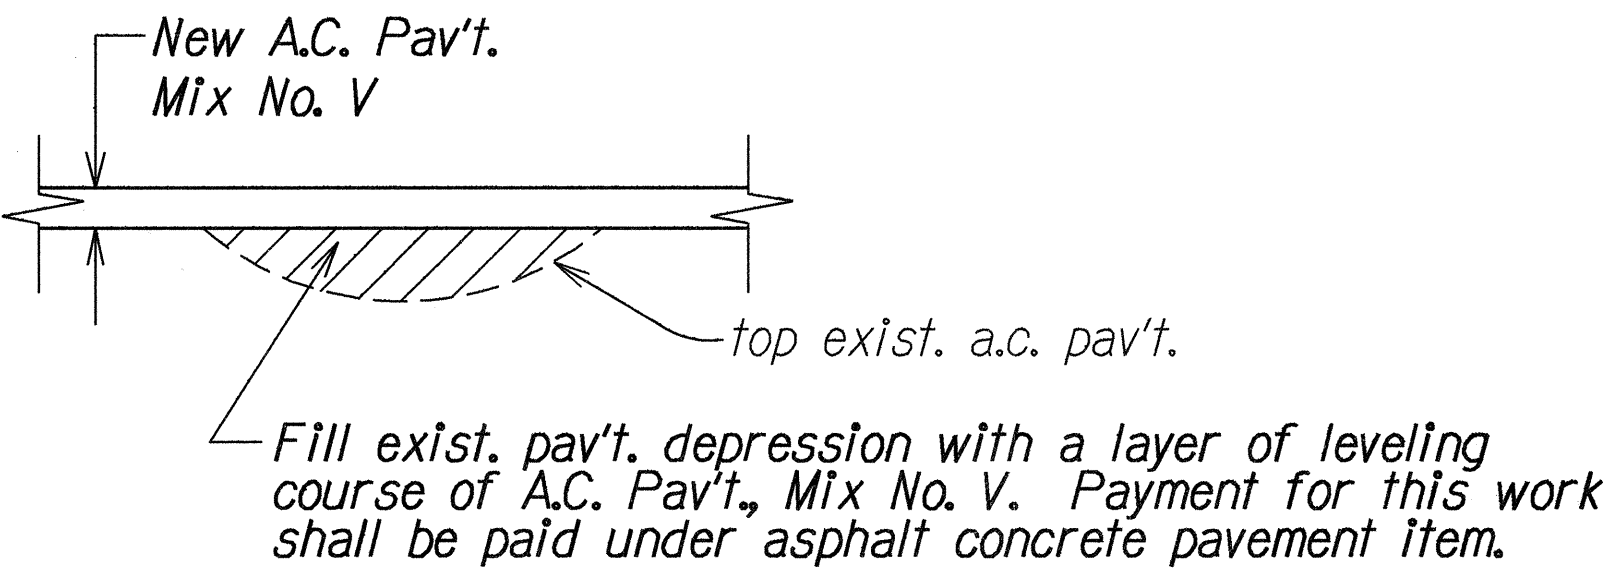

LEVELING COURSE DETAIL  
Not To Scale

DATE	4/21/93
SURVEY PLOTTED BY	adw
DRAWN BY	adw
NOTED BY	adw
CHECKED BY	adw
ORIGINAL PLAN	
NOTE BOOK	
QUANTITIES BY	
CHECKED BY	

STATE OF HAWAII  
DEPARTMENT OF TRANSPORTATION  
HIGHWAYS DIVISION

TYPICAL SECTIONS  
AND DETAILS


HANA HIGHWAY RESURFACING  
Various Locations

PROJECT NO. 360B-01-93M


Scale: As Shown      Date: April, 1993

SHEET No. 1 OF 2 SHEETS


FED. ROAD DIST. NO.	STATE	PROJ. NO.	FISCAL YEAR	SHEET NO.	TOTAL SHEETS
HAWAII	HAW.	360B-01-93M	1993	5	24

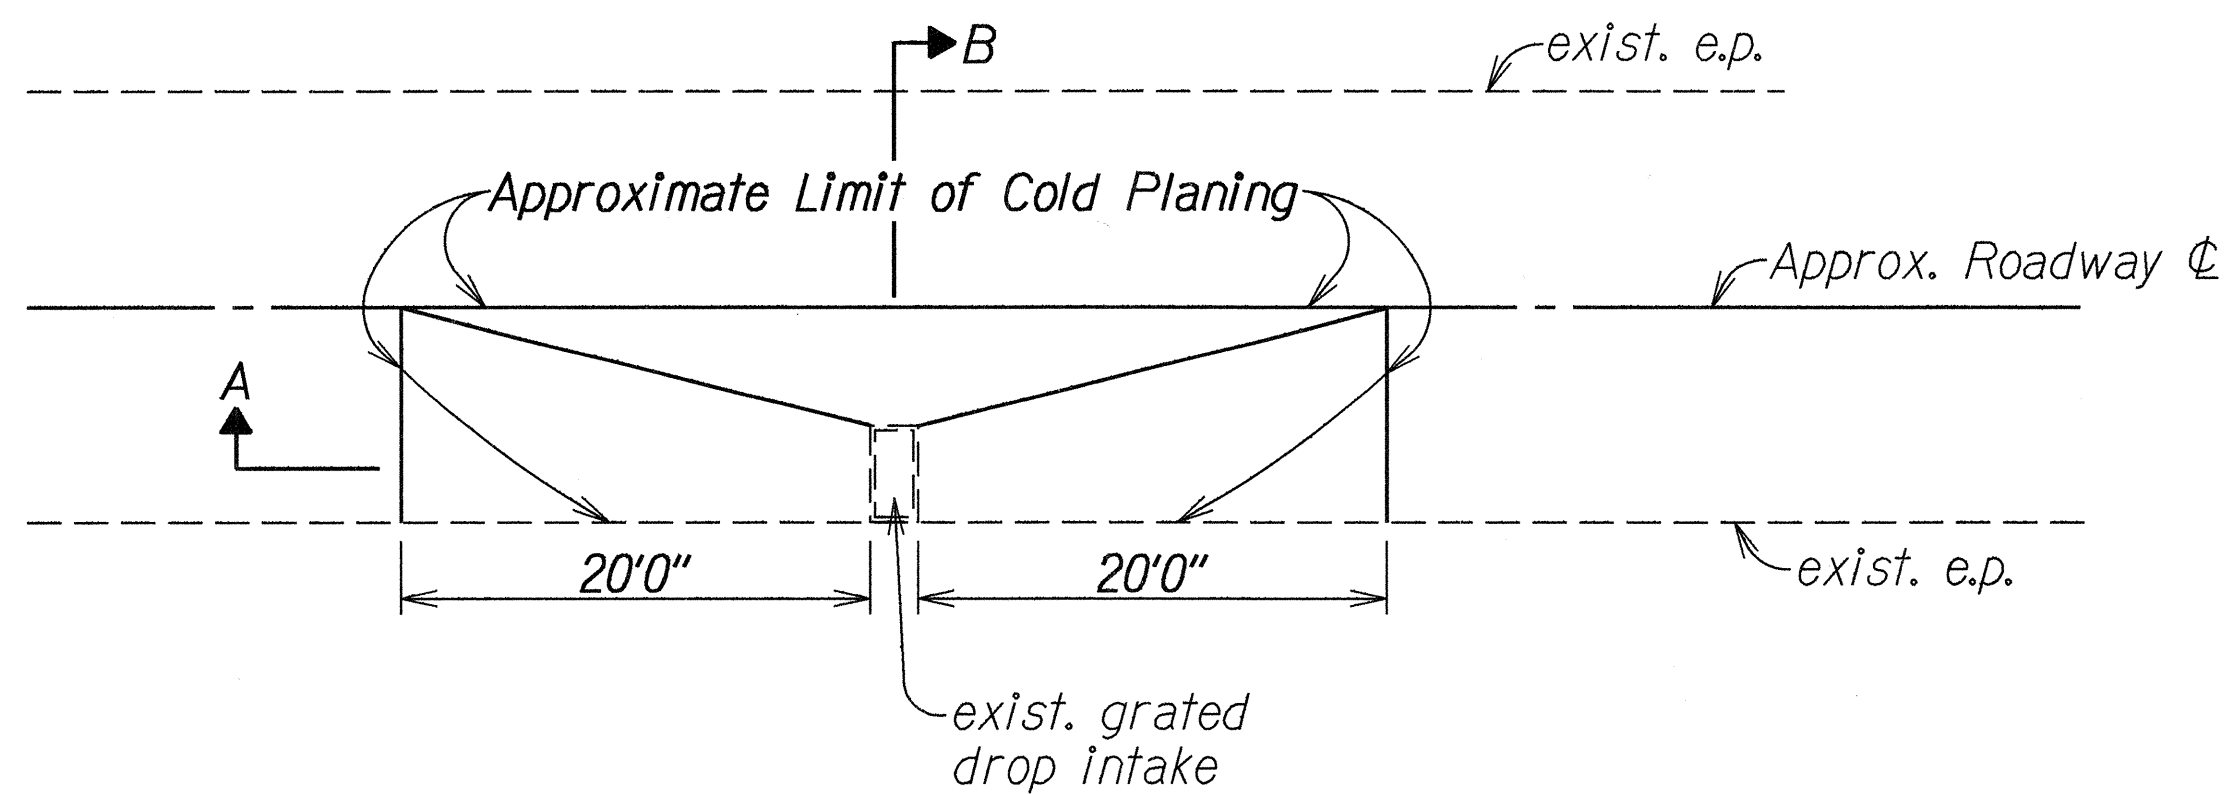

PLAN

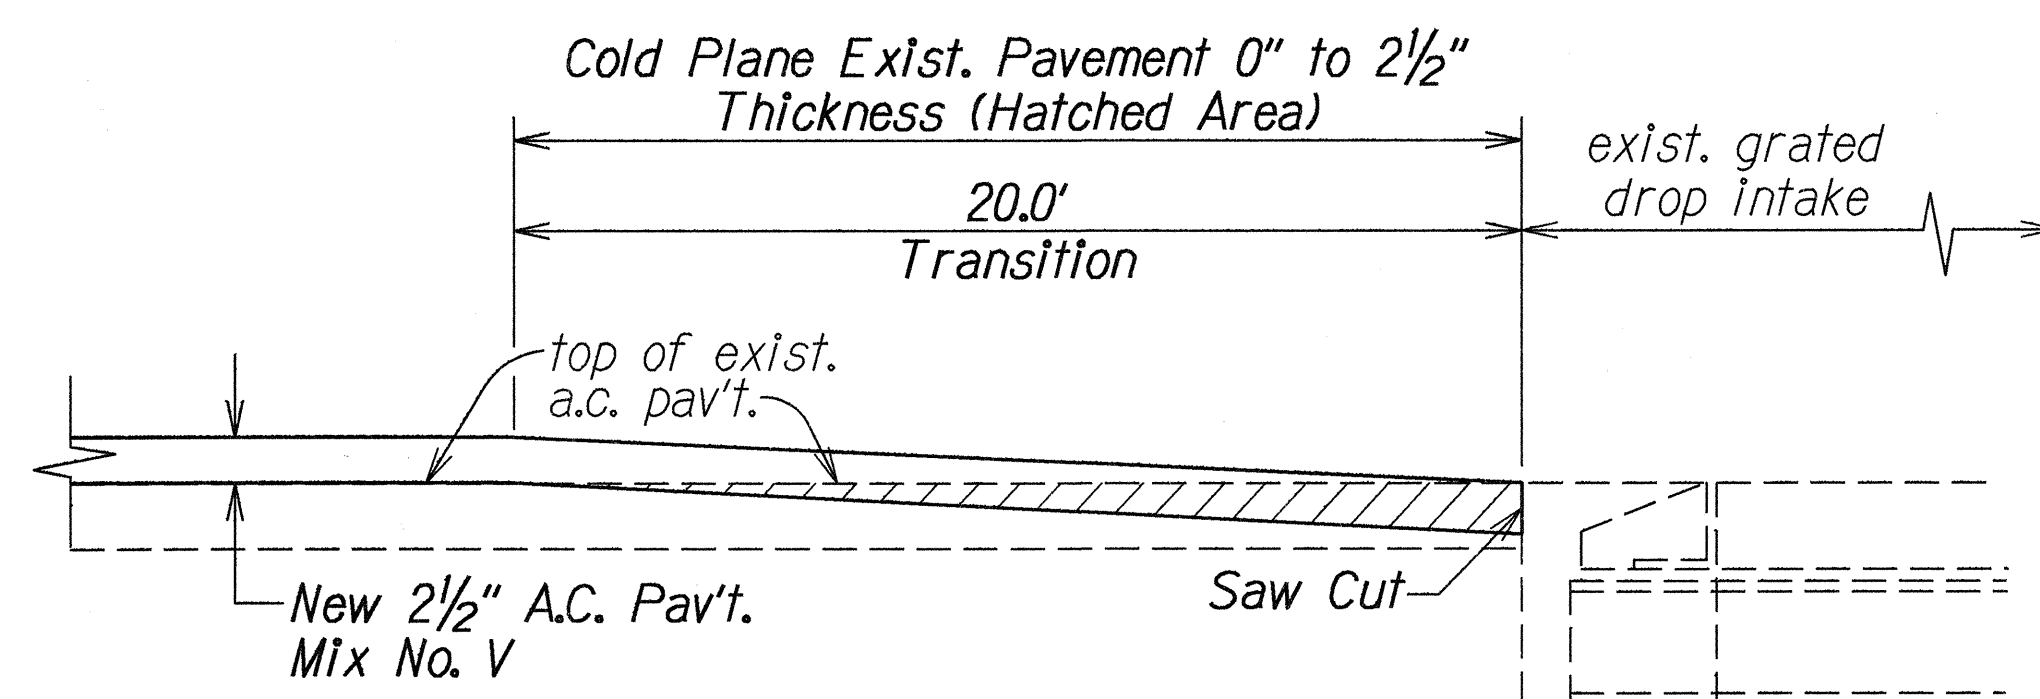


SECTION A

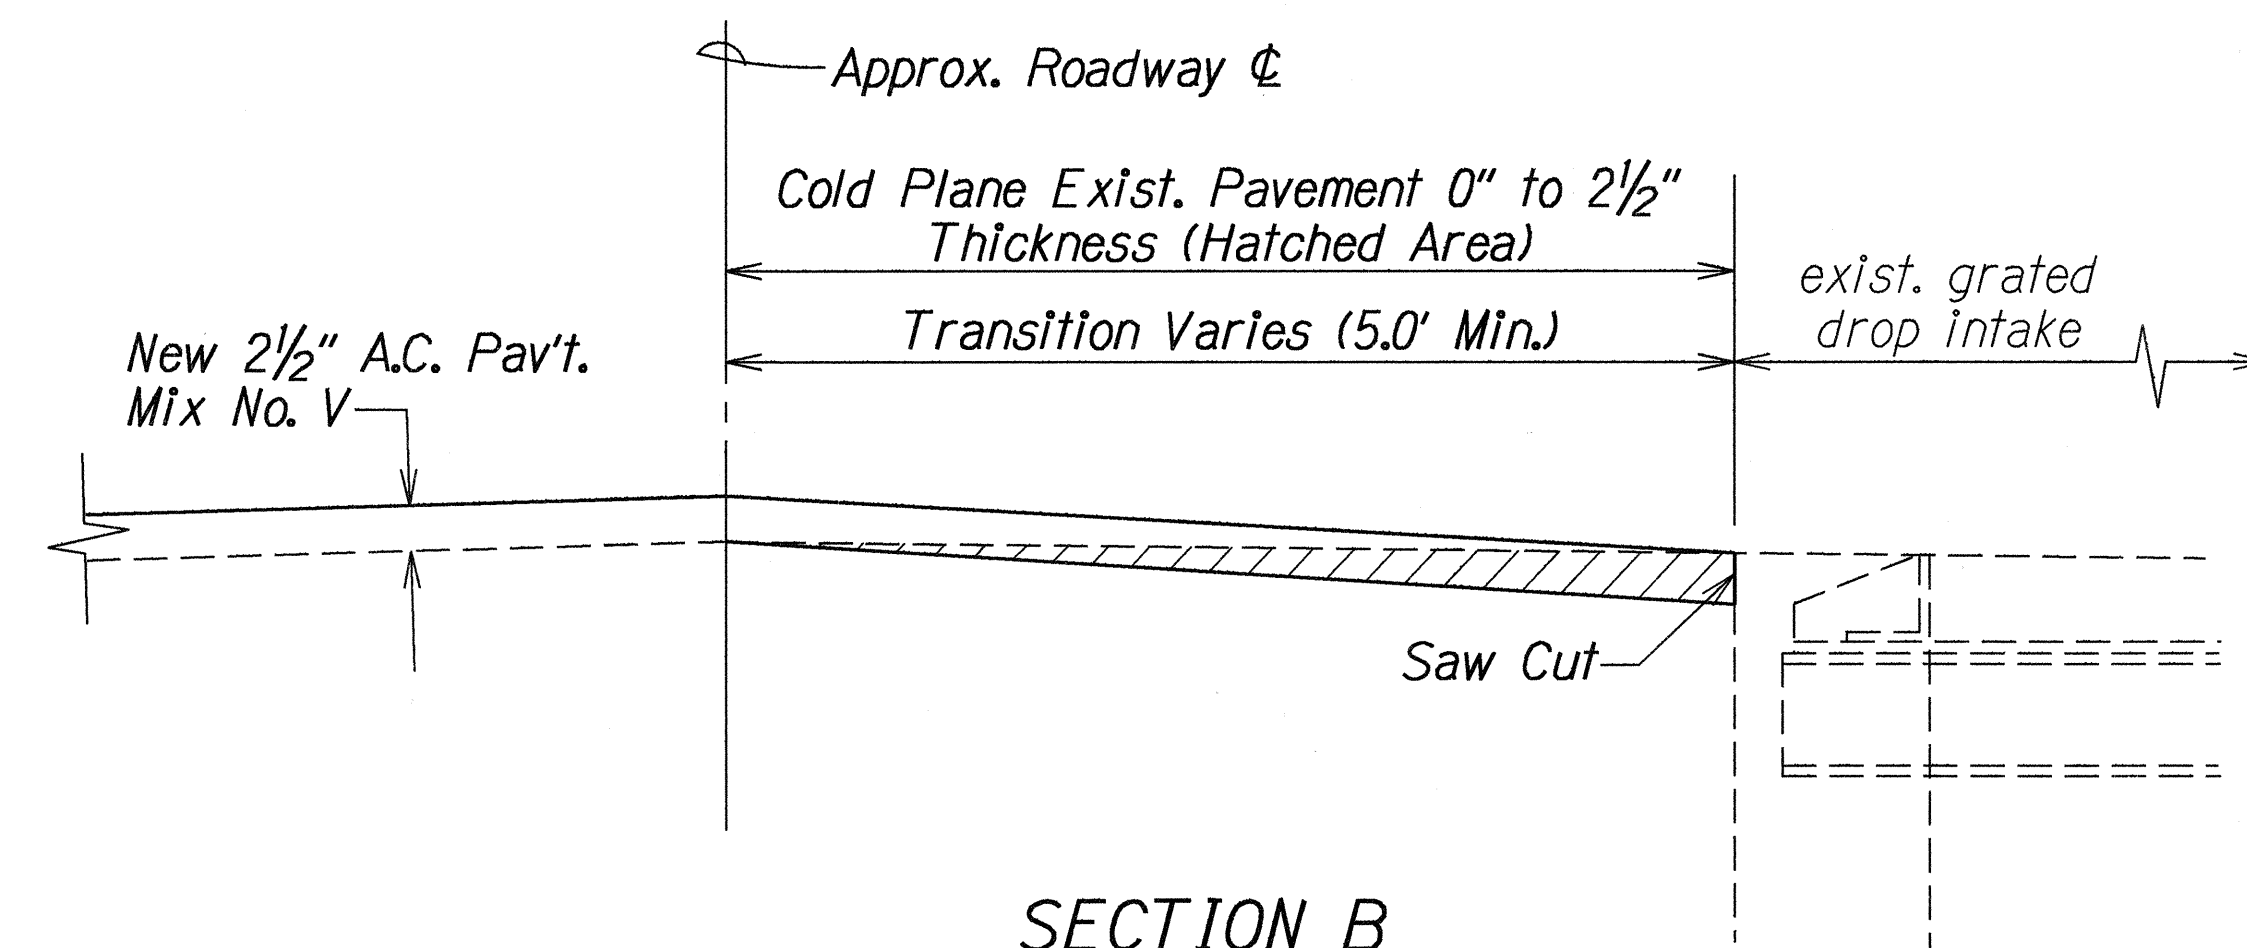

SECTION B

TYPICAL DETAIL-COLD PLANING AT  
EXISTING GRATED DROP INTAKE

Not to Scale

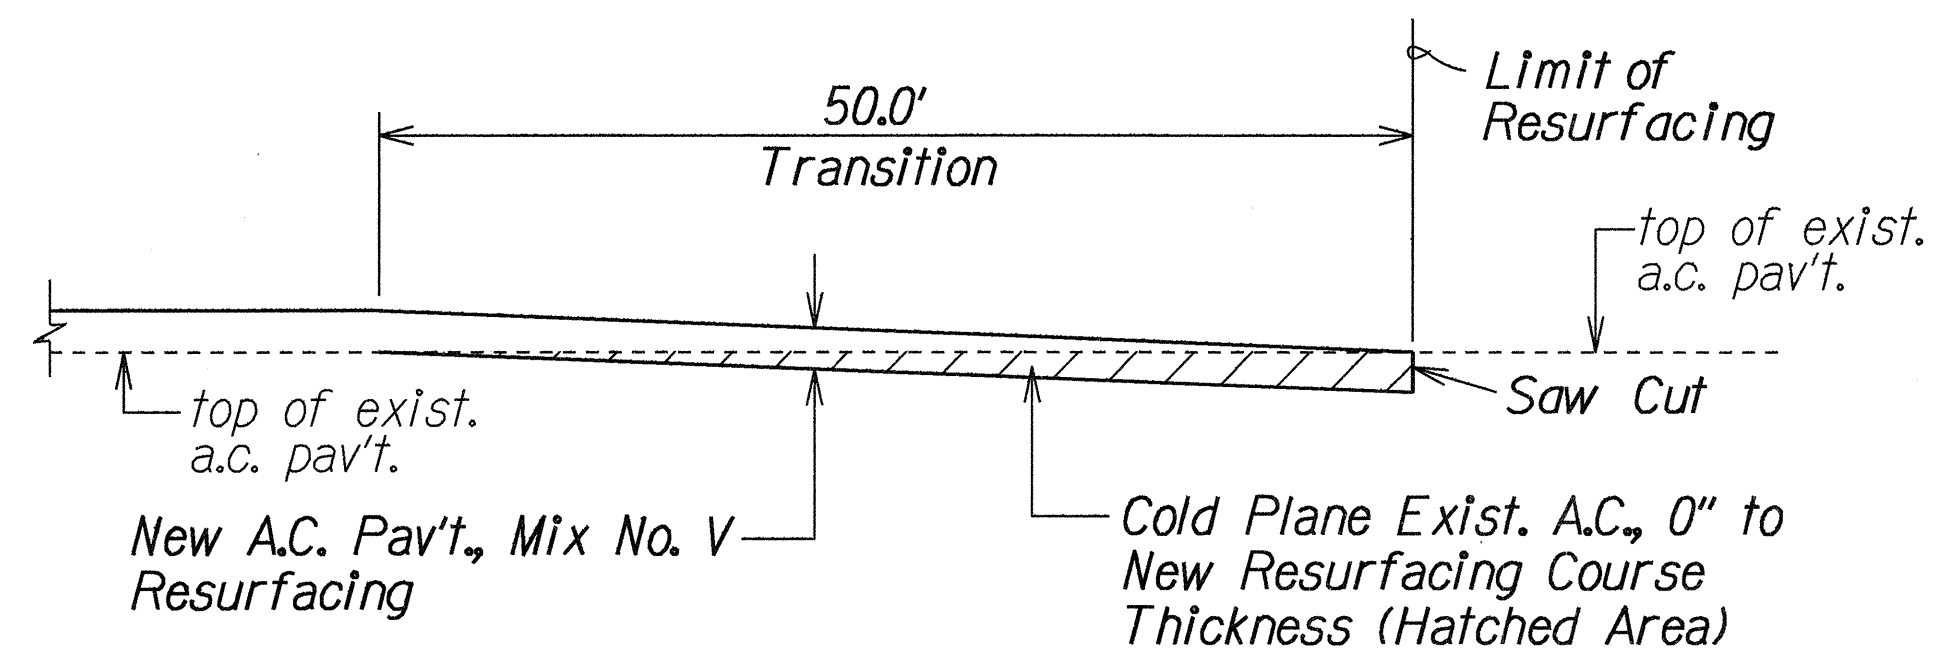

COLD PLANED TRANSITION TO  
EXISTING A.C. PAVEMENT DETAIL

Not To Scale

ORIGINAL PLAN	SURVEY PLOTTED BY	DATE
NOTE BOOK	DRAWN BY	4/27/93
DESIGNED BY	CHECKED BY	
QUANTITIES BY		

STATE OF HAWAII  
DEPARTMENT OF TRANSPORTATION  
HIGHWAYS DIVISION

**TYPICAL SECTIONS**  
**AND DETAILS**

HANA HIGHWAY RESURFACING  
Various Locations

PROJECT NO. 360B-01-93M

Scale: As Shown Date: April, 1993

SHEET No. 2 OF 2 SHEETS