

STATE OF HAWAII

## DEPARTMENT OF TRANSPORTATION


HIGHWAYS DIVISION HONOLULU, HAWAII

PLANS FOR

## HANA HIGHWAY

KAKIPI TWIN CULVERT REPAIR PROJECT NO. 360A-02-94M

> DISTRICT OF MAKAWAO ISLAND OF MAUI

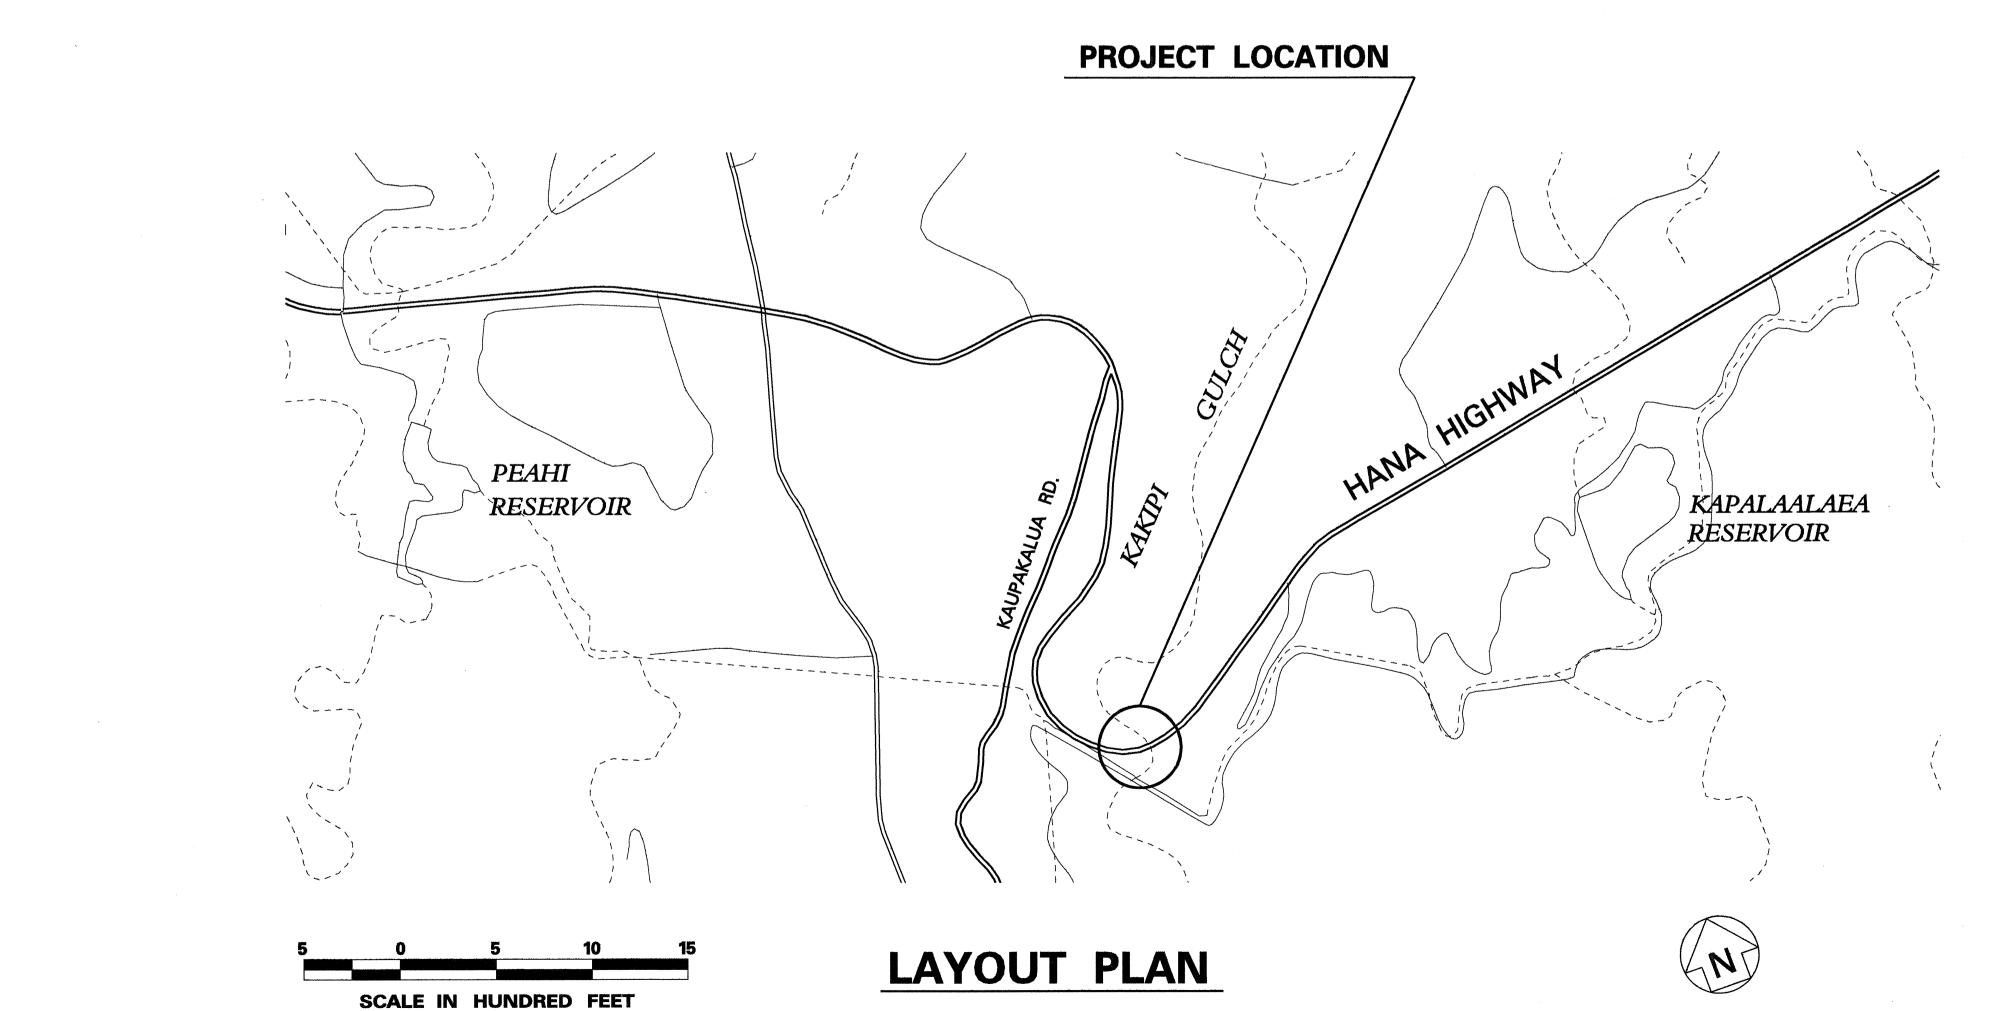

**LOCATION** 360 **OF PROJECT** STATE OF HAWAII Kaanapali SCALE IN MILES

FED. ROAD DIST. NO.

PROJ. NO.

1994

HAW. 360A-02-94M

OR UNDER CONSTRUCTION

MILE POST <u>0.45</u> TO MILE POST \_\_\_\_

DEPARTMENT OF TRANSPORTATION STATE OF HAWAII **APPROVED:** 1/20/94 FOR DIR. OF TRANSPORTATION

DATE