

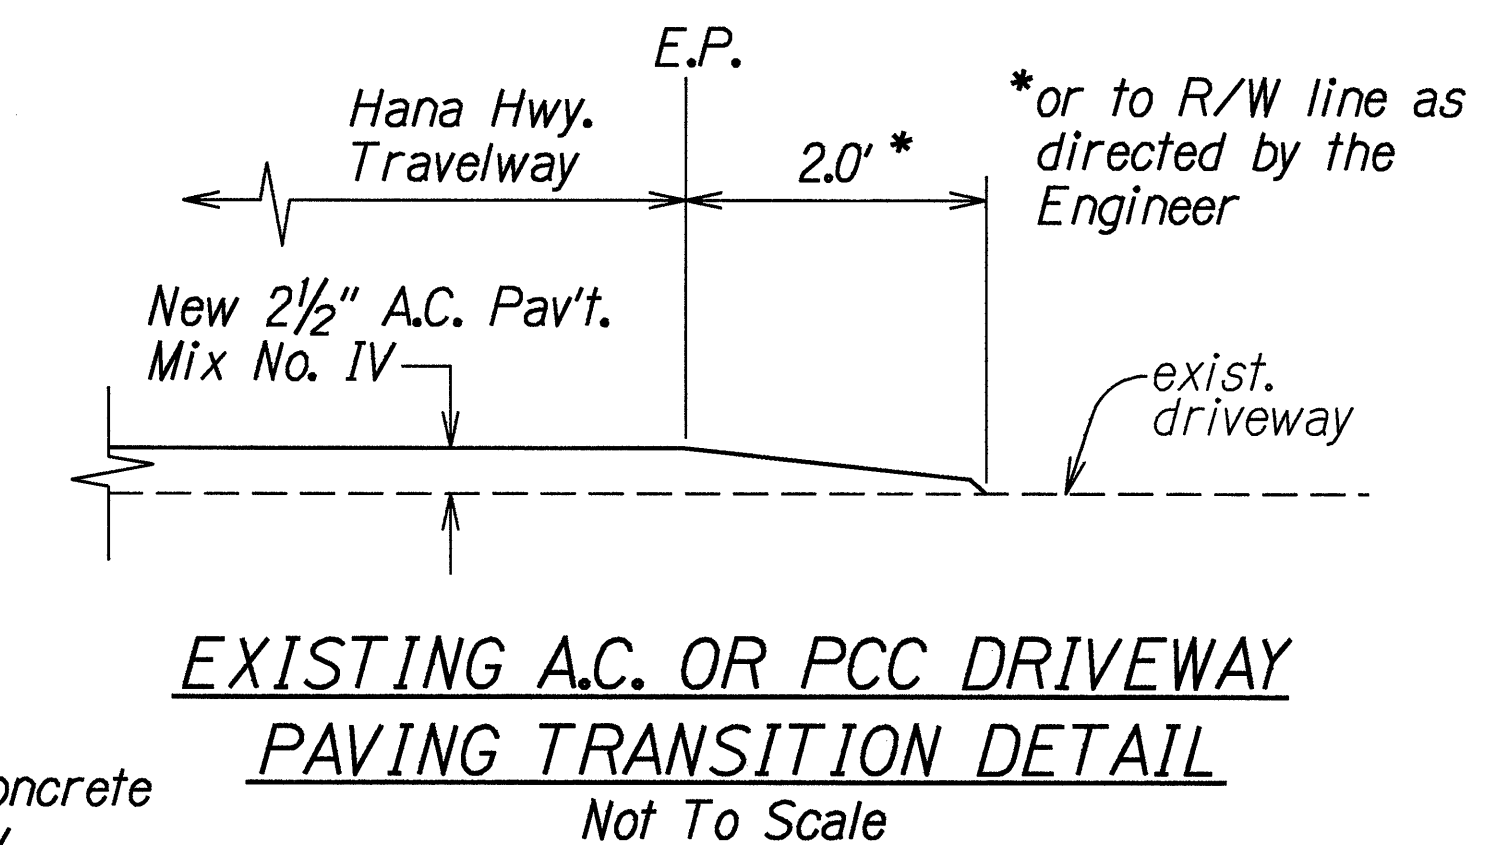
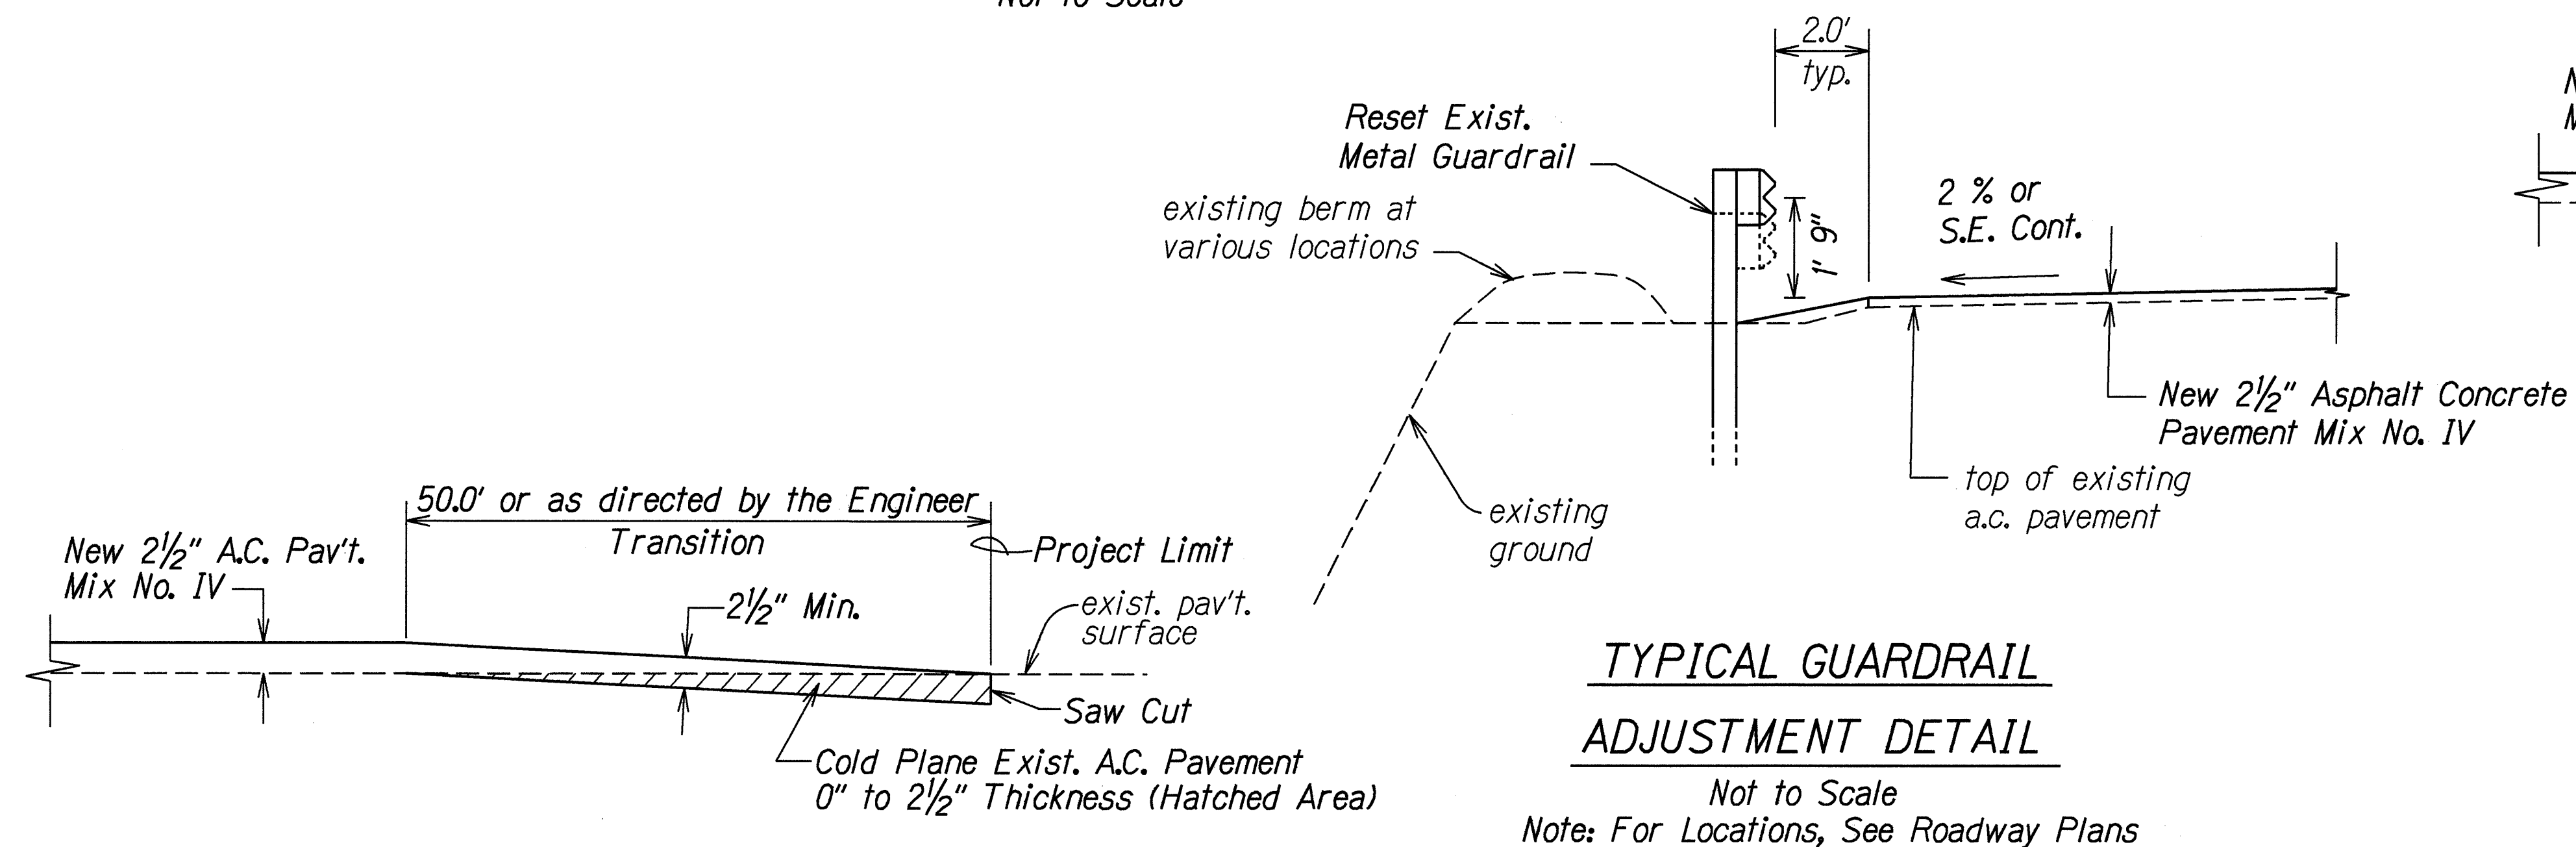
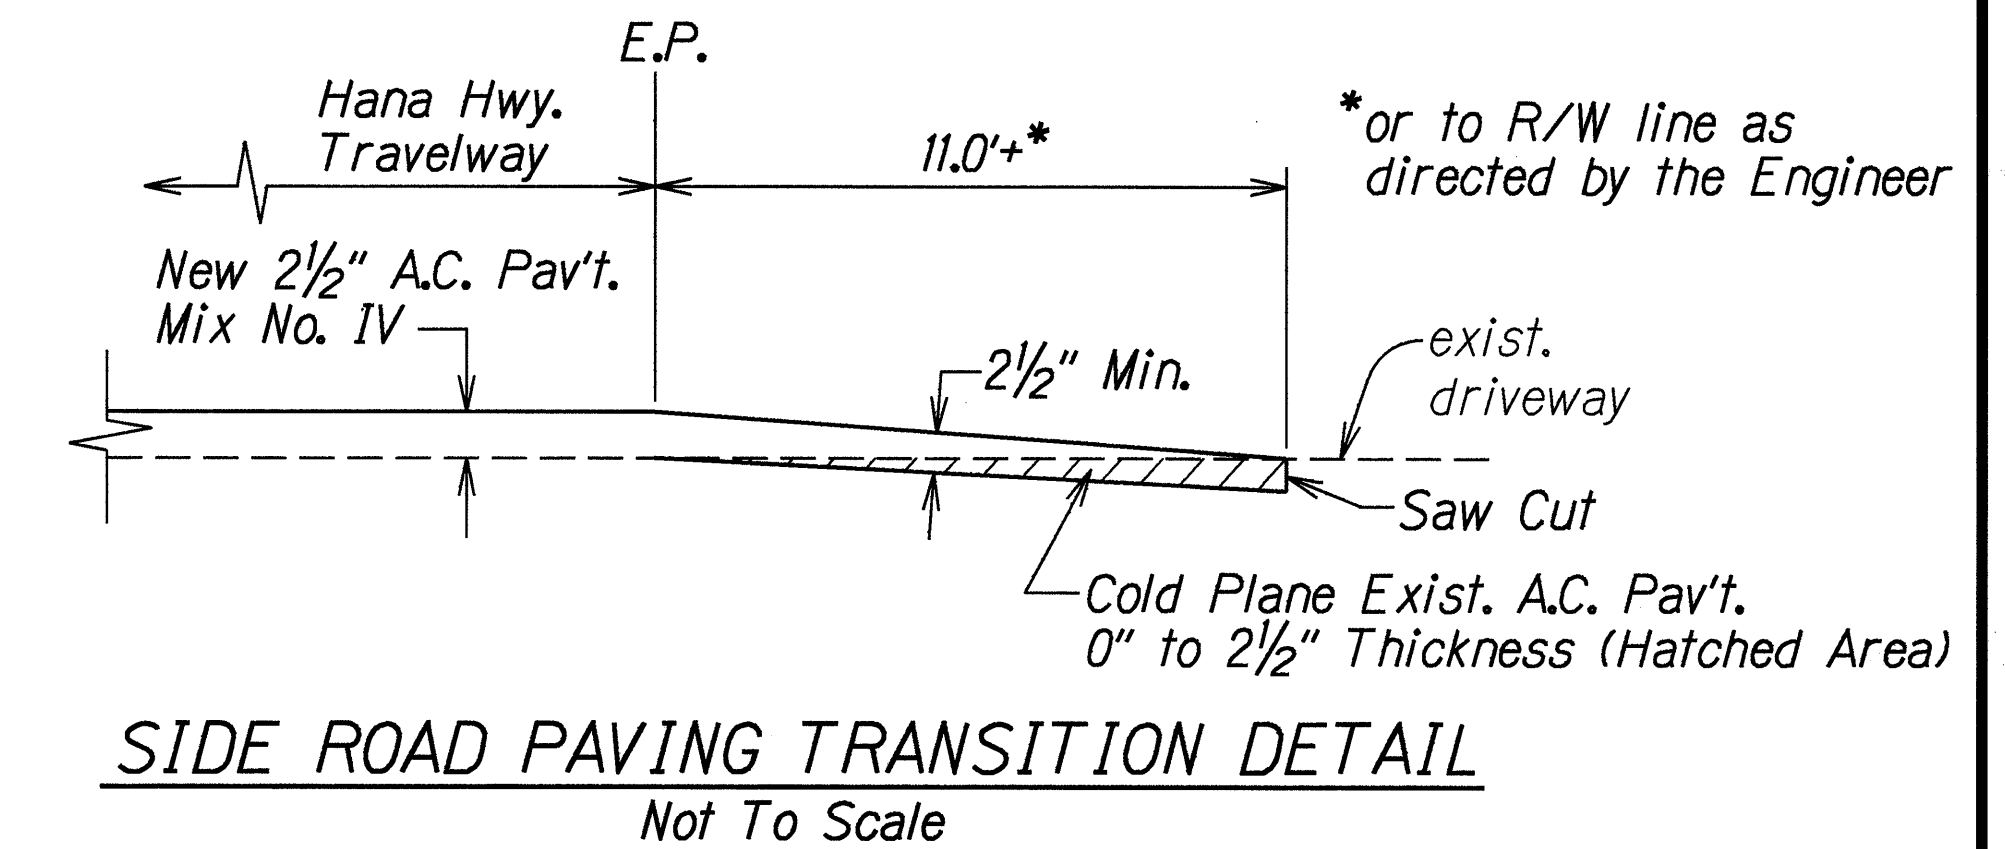
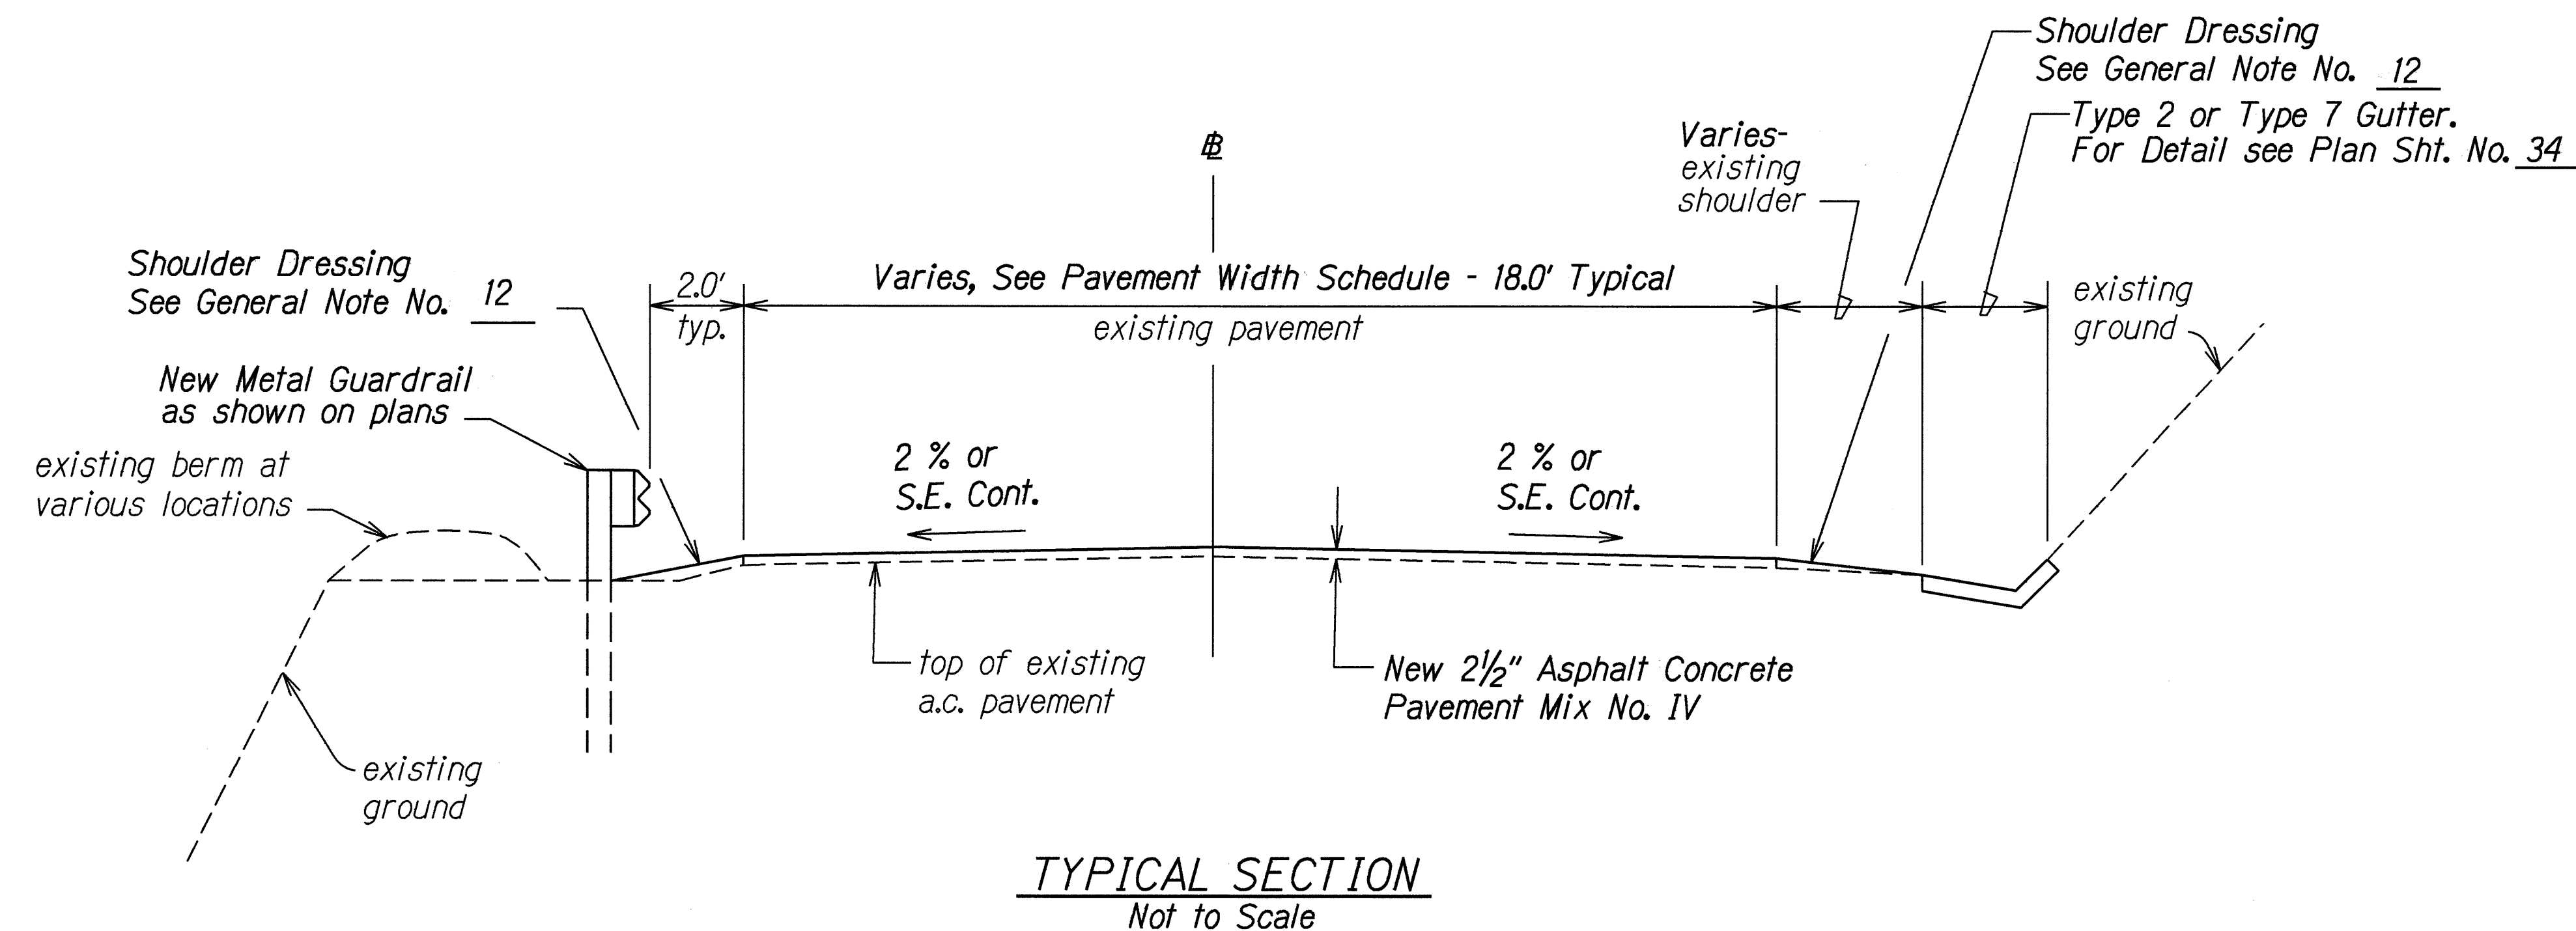


FED. ROAD DIST. NO.	STATE	PROJ. NO.	FISCAL YEAR	SHEET NO.	TOTAL SHEETS
HAWAII	HAW.	360B-01-95M	1995	4	43

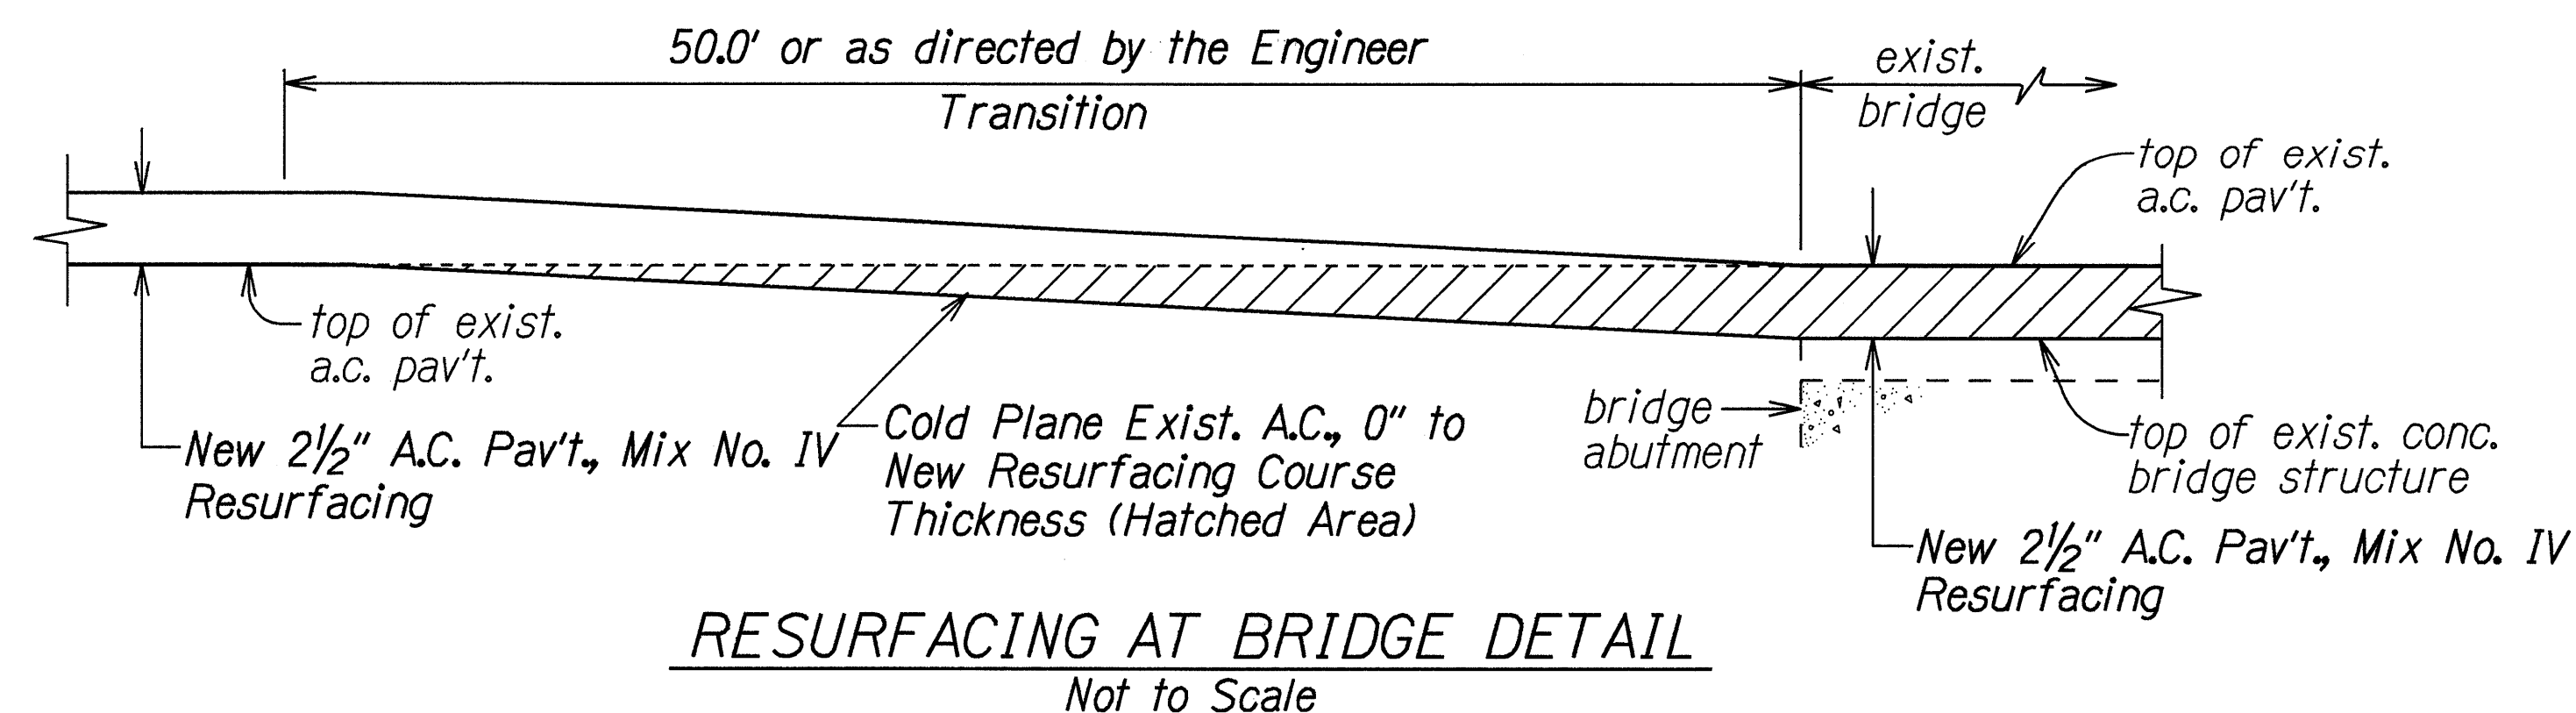

PAVEMENT TRANSITION DETAIL
BEGIN & END PROJECT
Not to Scale

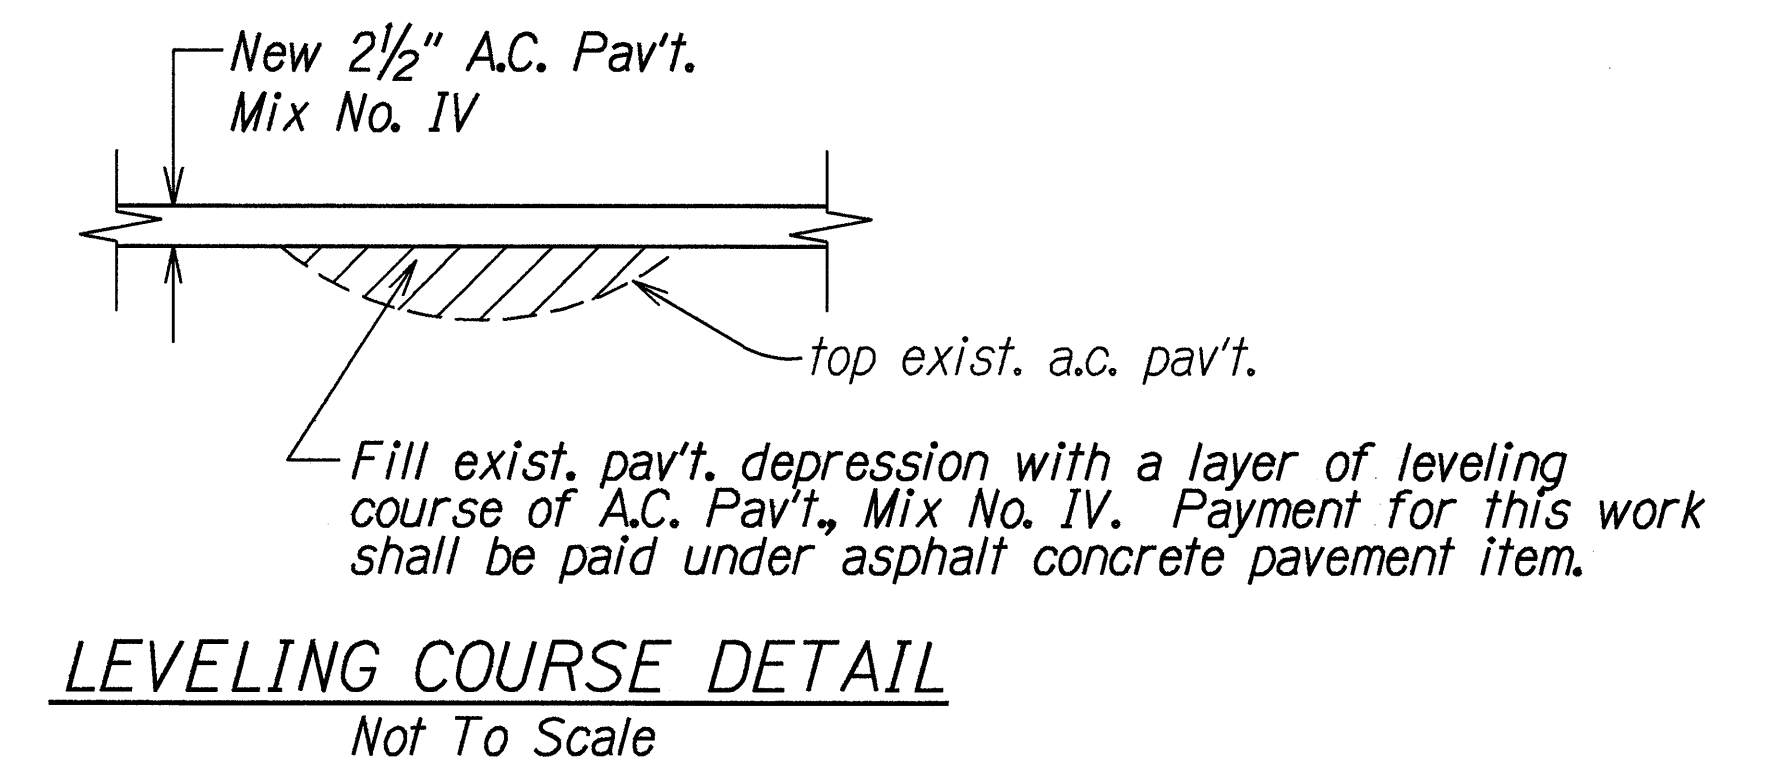

ORIGINAL PLAN	SURVEY PLOTTED BY	DATE
NOTED BOOK	DRAWN BY	CH/35
QUANTITIES BY	TRACED BY	
CHECKED BY	NOTED BY	

STATE OF HAWAII
DEPARTMENT OF TRANSPORTATION
HIGHWAYS DIVISION

**TYPICAL SECTIONS
AND DETAILS**

HANA HIGHWAY RESURFACING
Waikani Bridge to Kapaula Bridge
Project No. 360B-01-95M

Scale: As Shown Date: December, 1994

SHEET No. 1 OF 2 SHEETS

