




FED. ROAD DIST. NO.	STATE	PROJ. NO.	FISCAL YEAR	SHEET NO.	TOTAL SHEETS
HAWAII	HAW.	360AB-01-98M	1998	ADD. 30	33

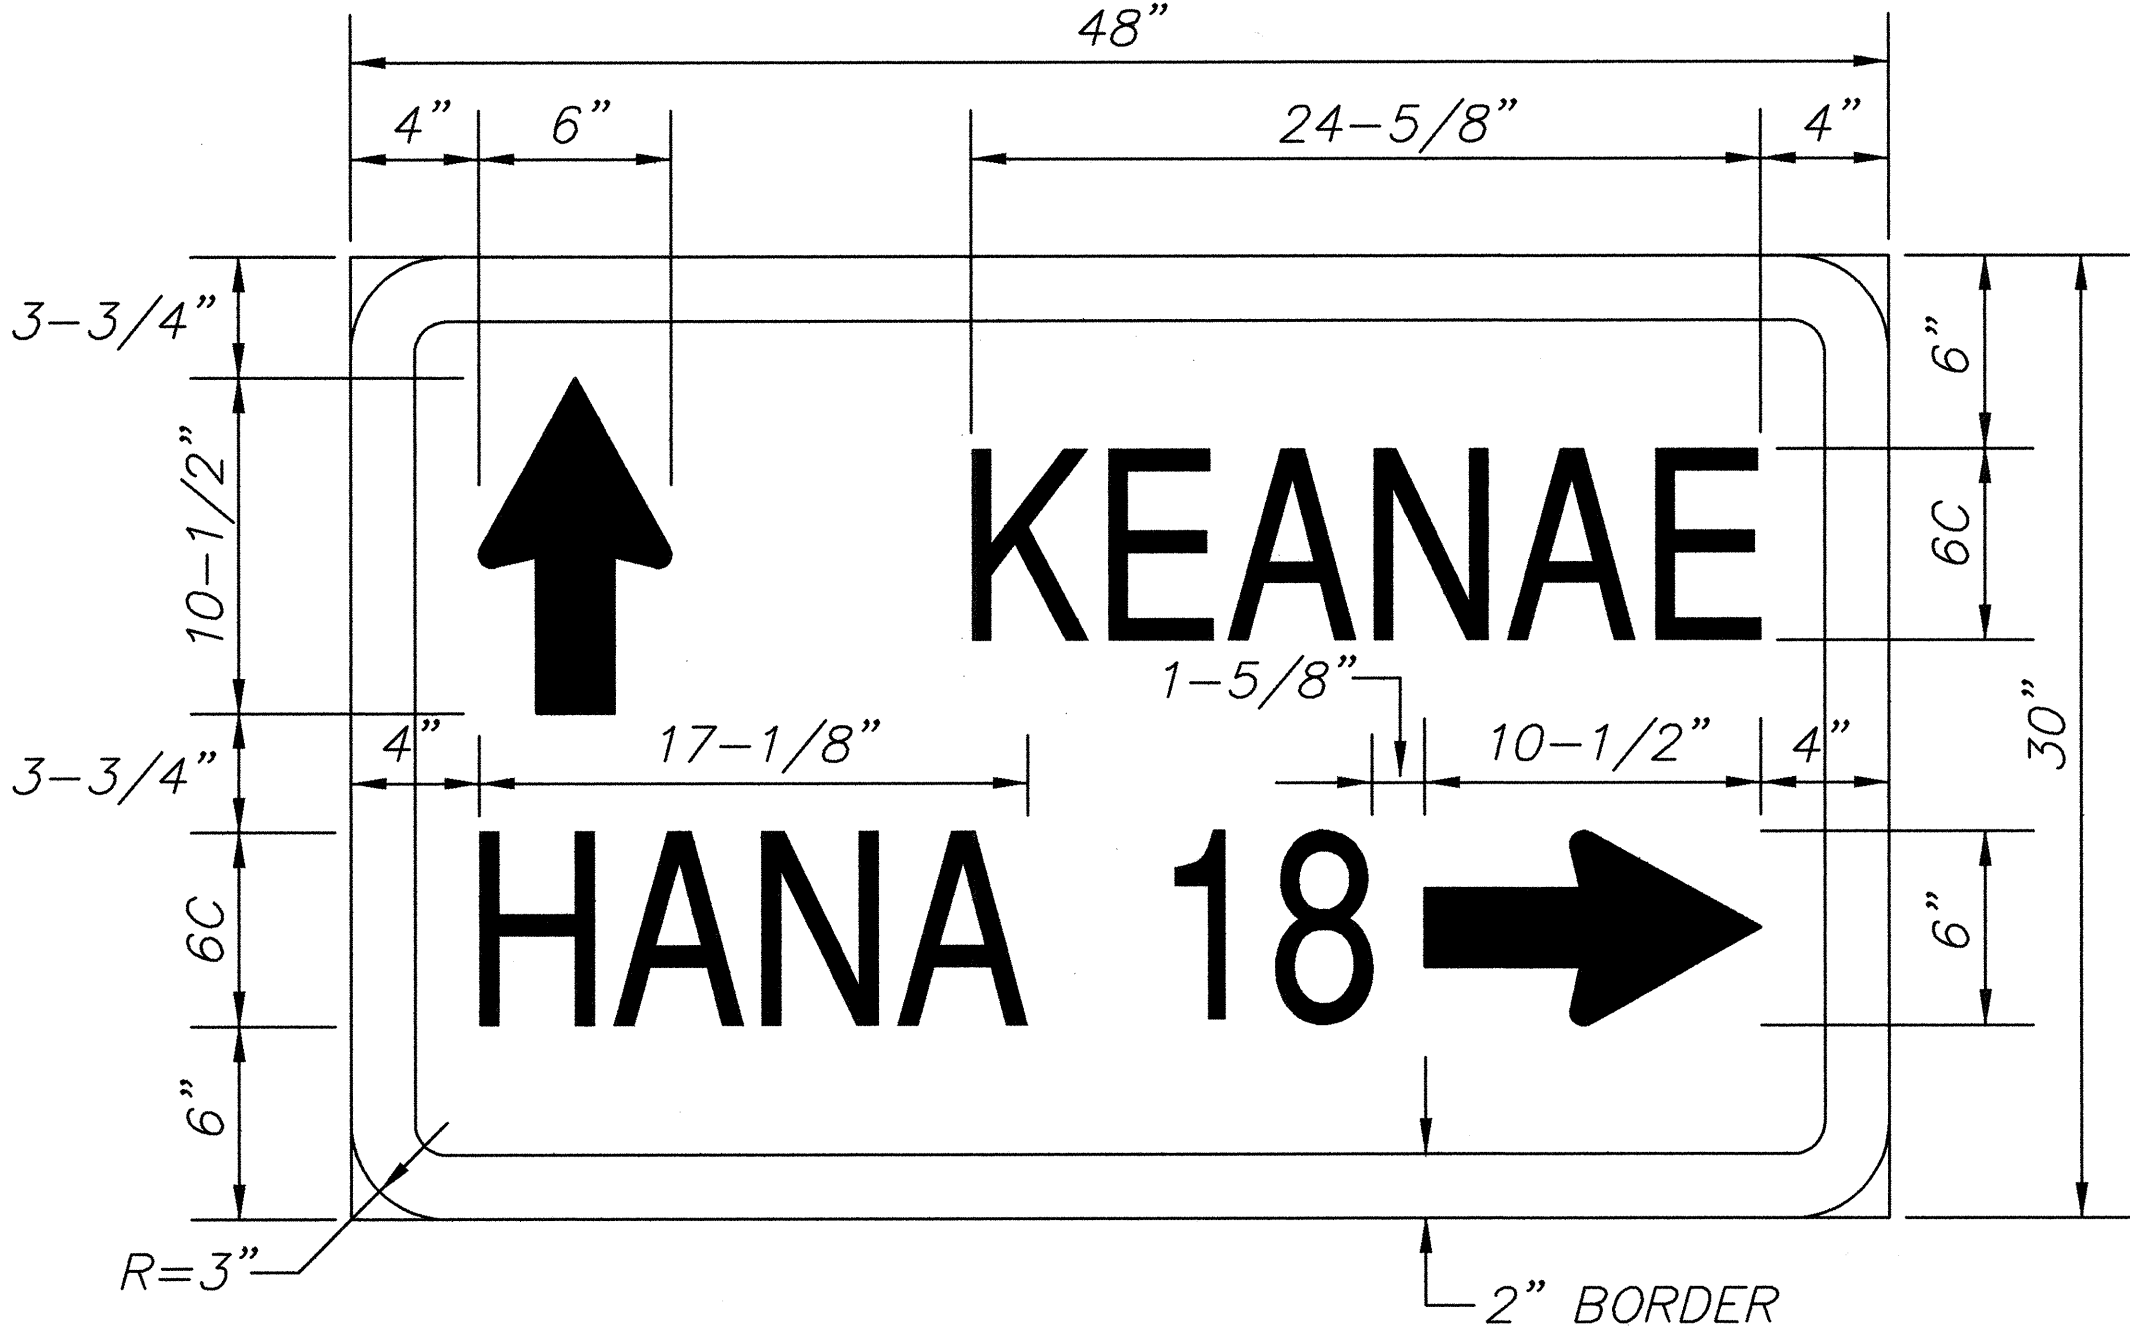


D-1
SCALE: 2"=1'-0"
COLORS:
LEGEND: WHITE (REFL.)
BACKGROUND: GREEN

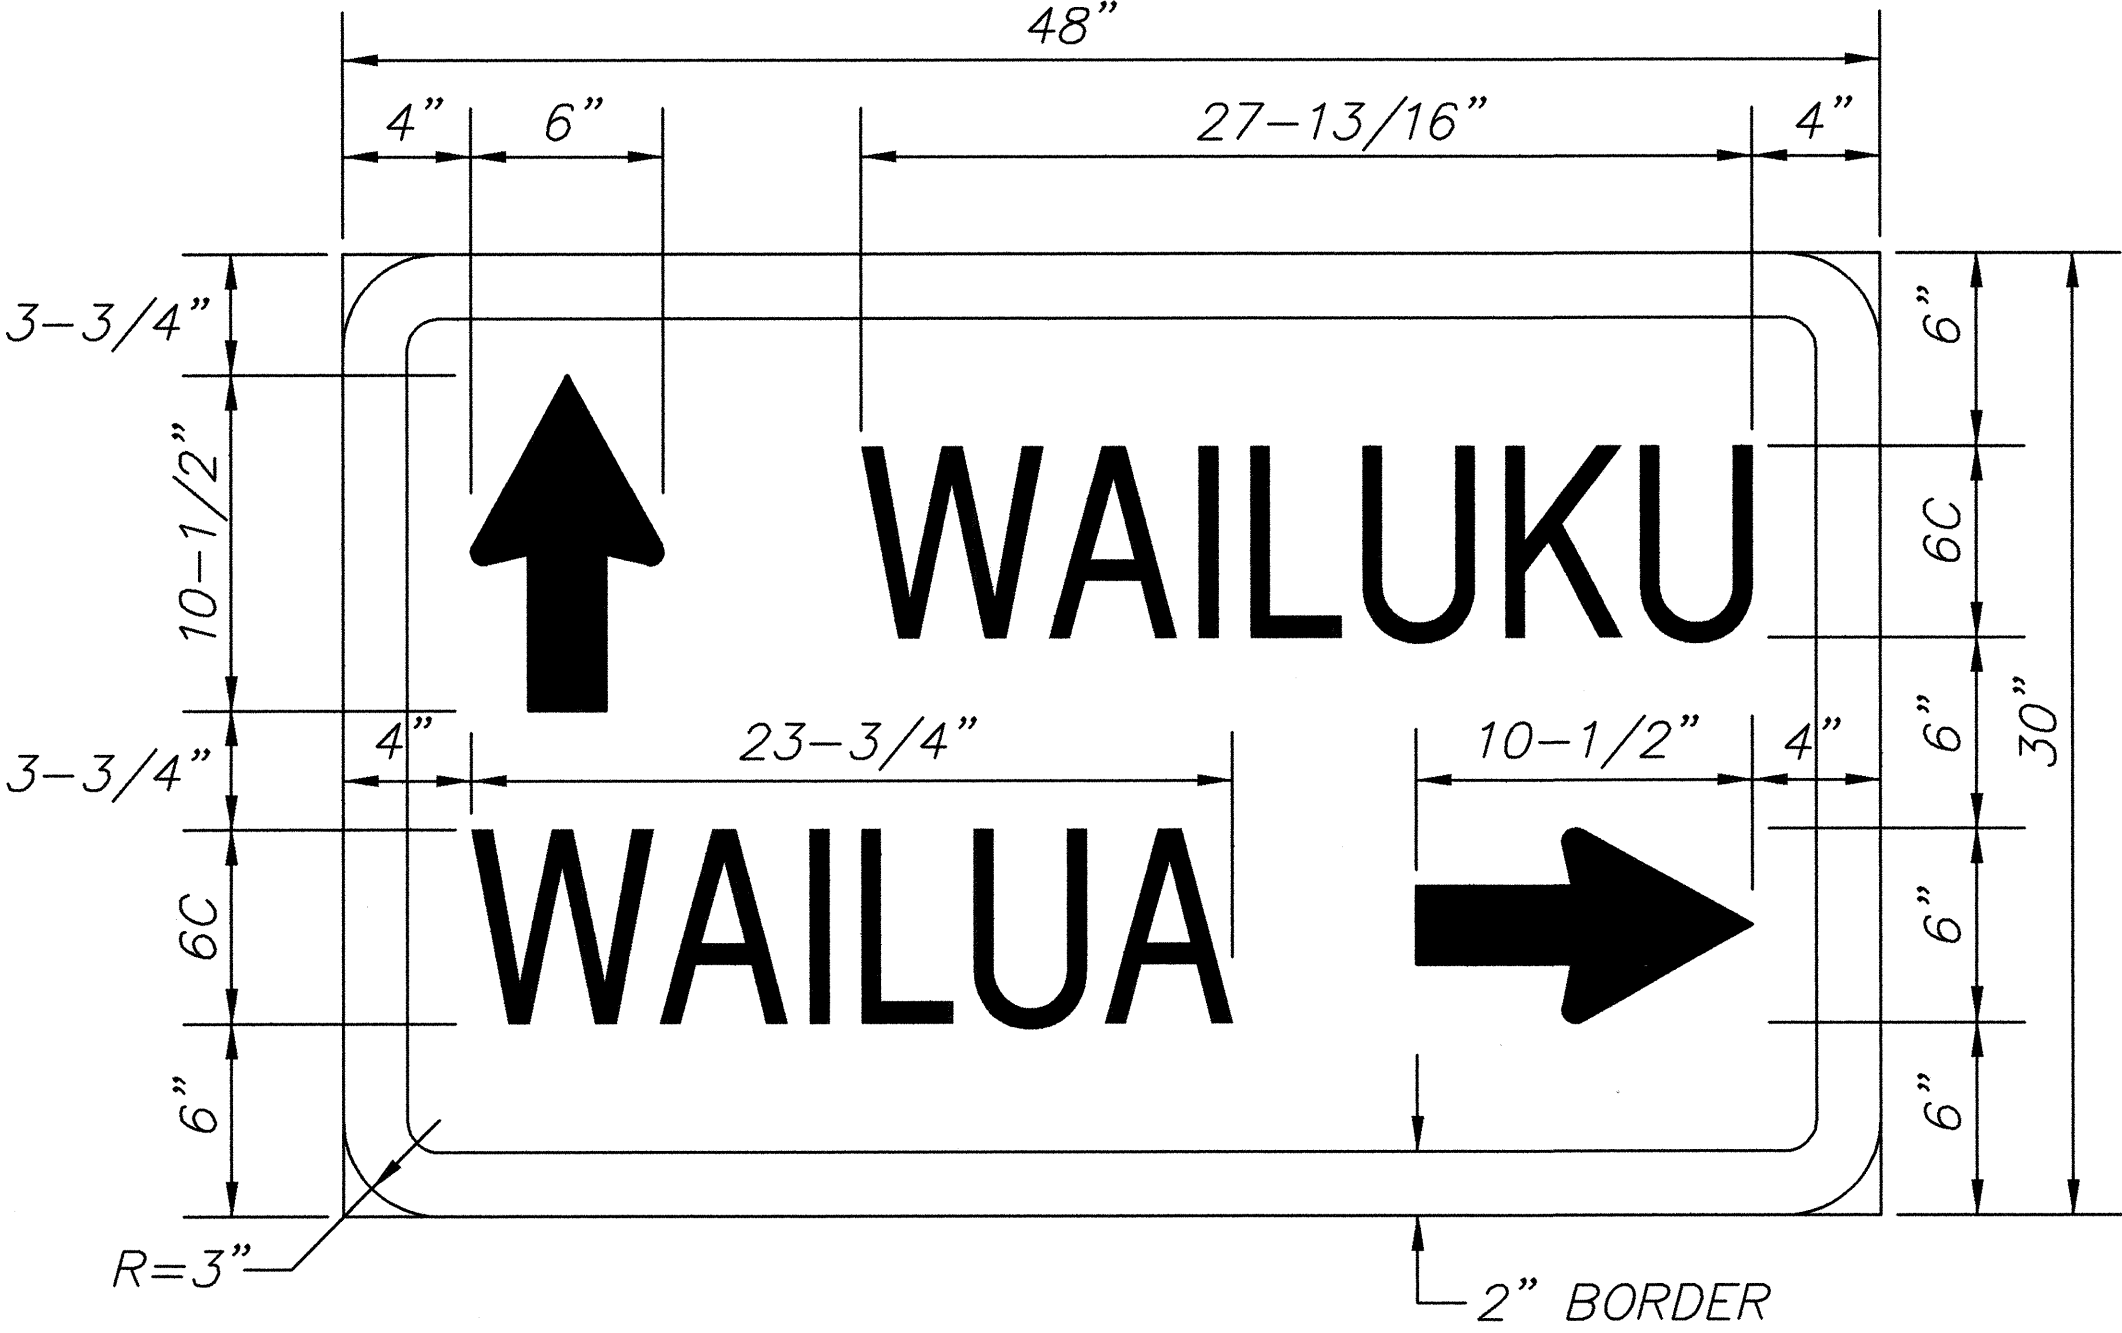

D-2
SCALE: 2"=1'-0"

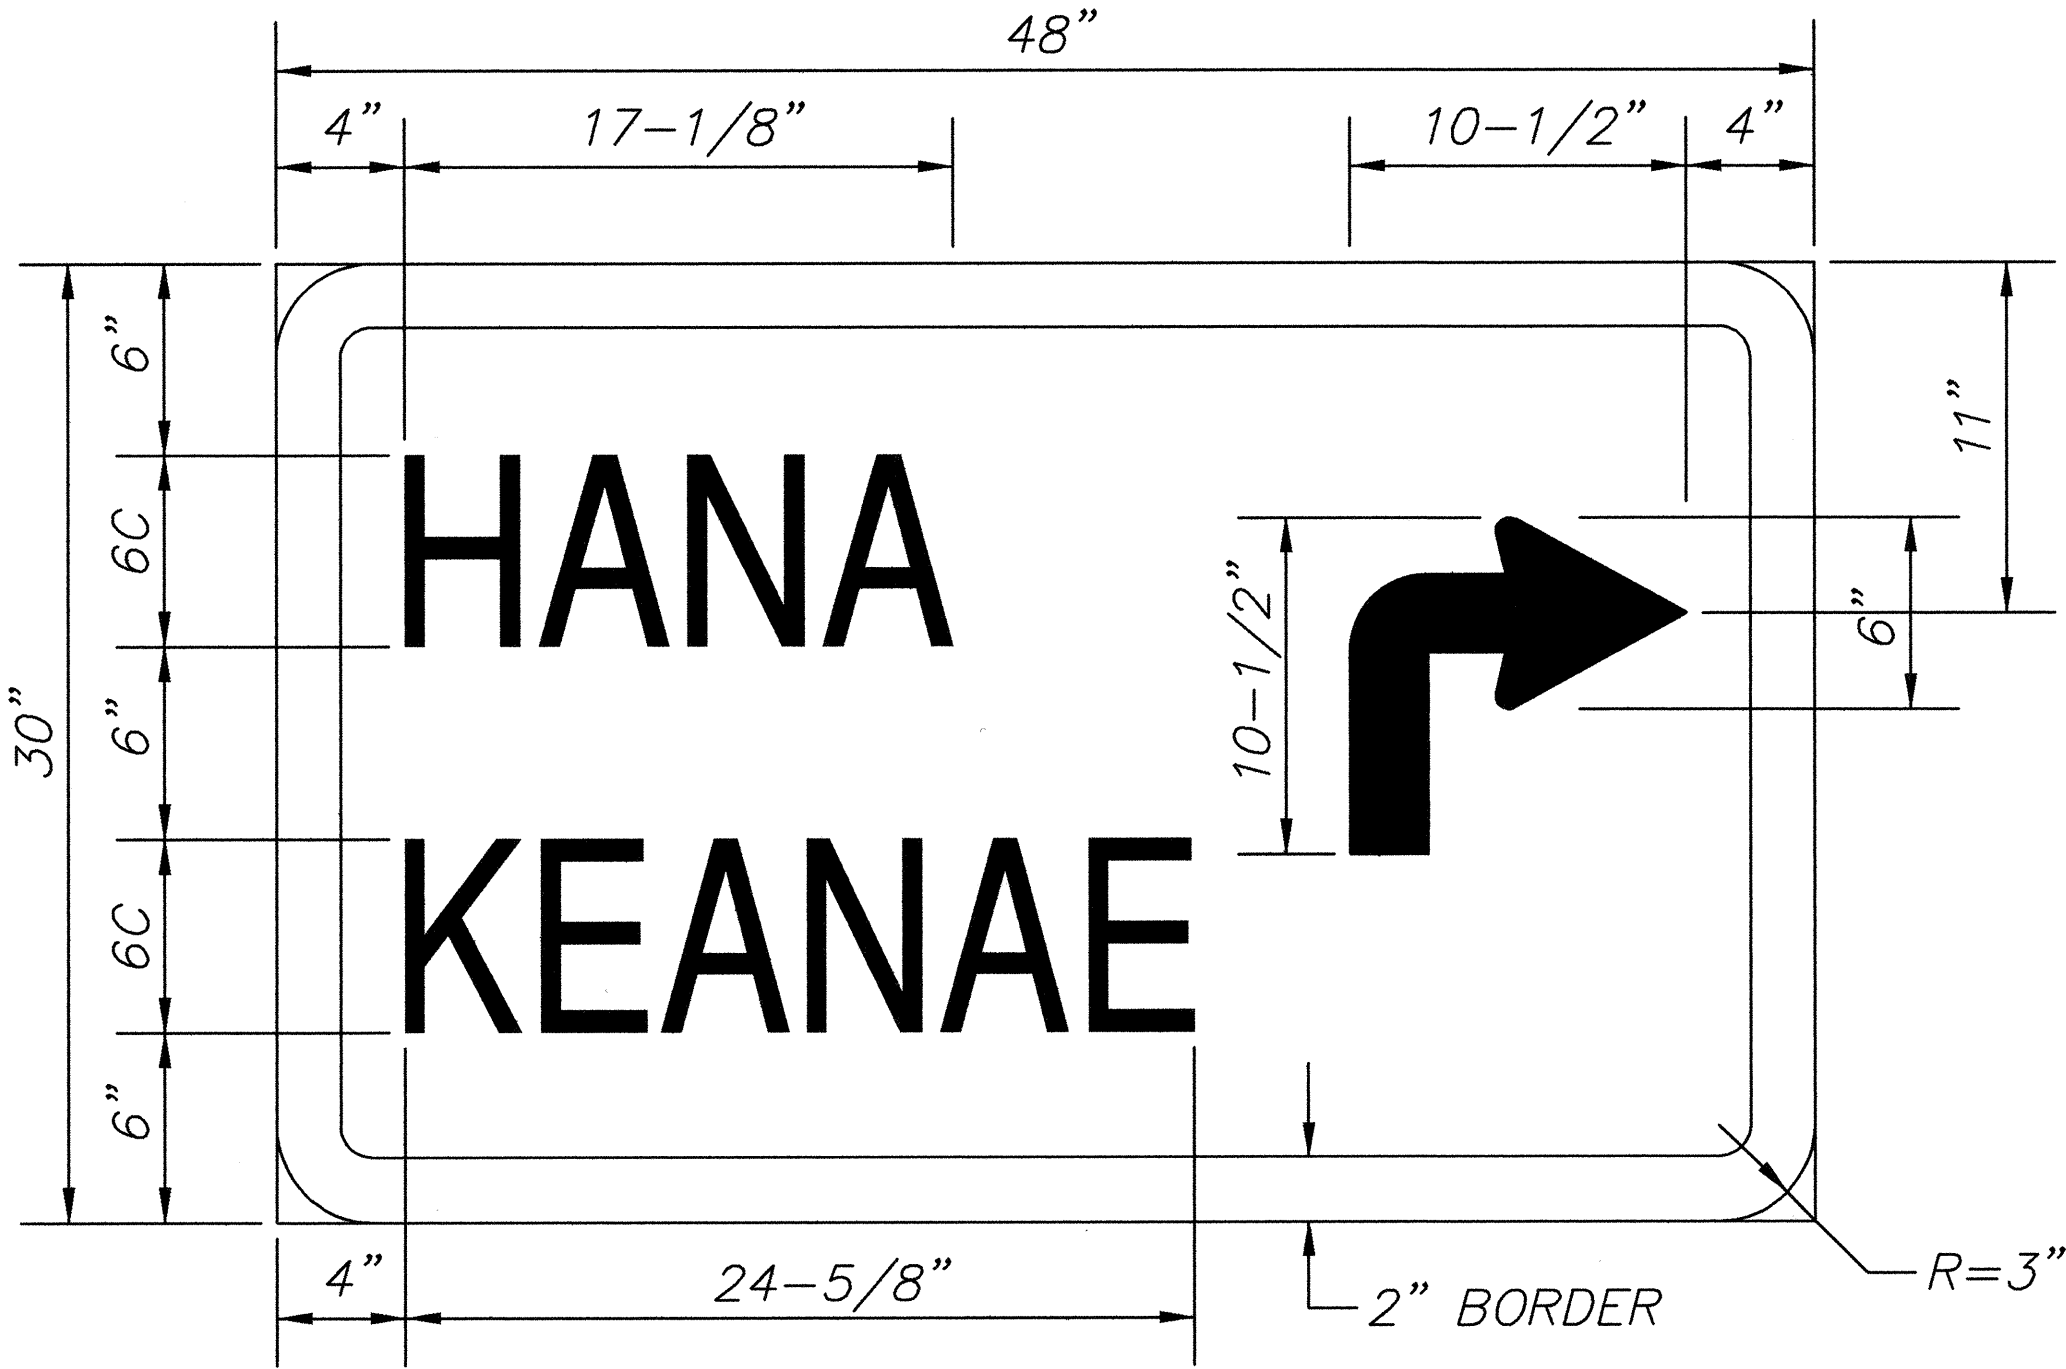


D-3
SCALE: 2"=1'-0"

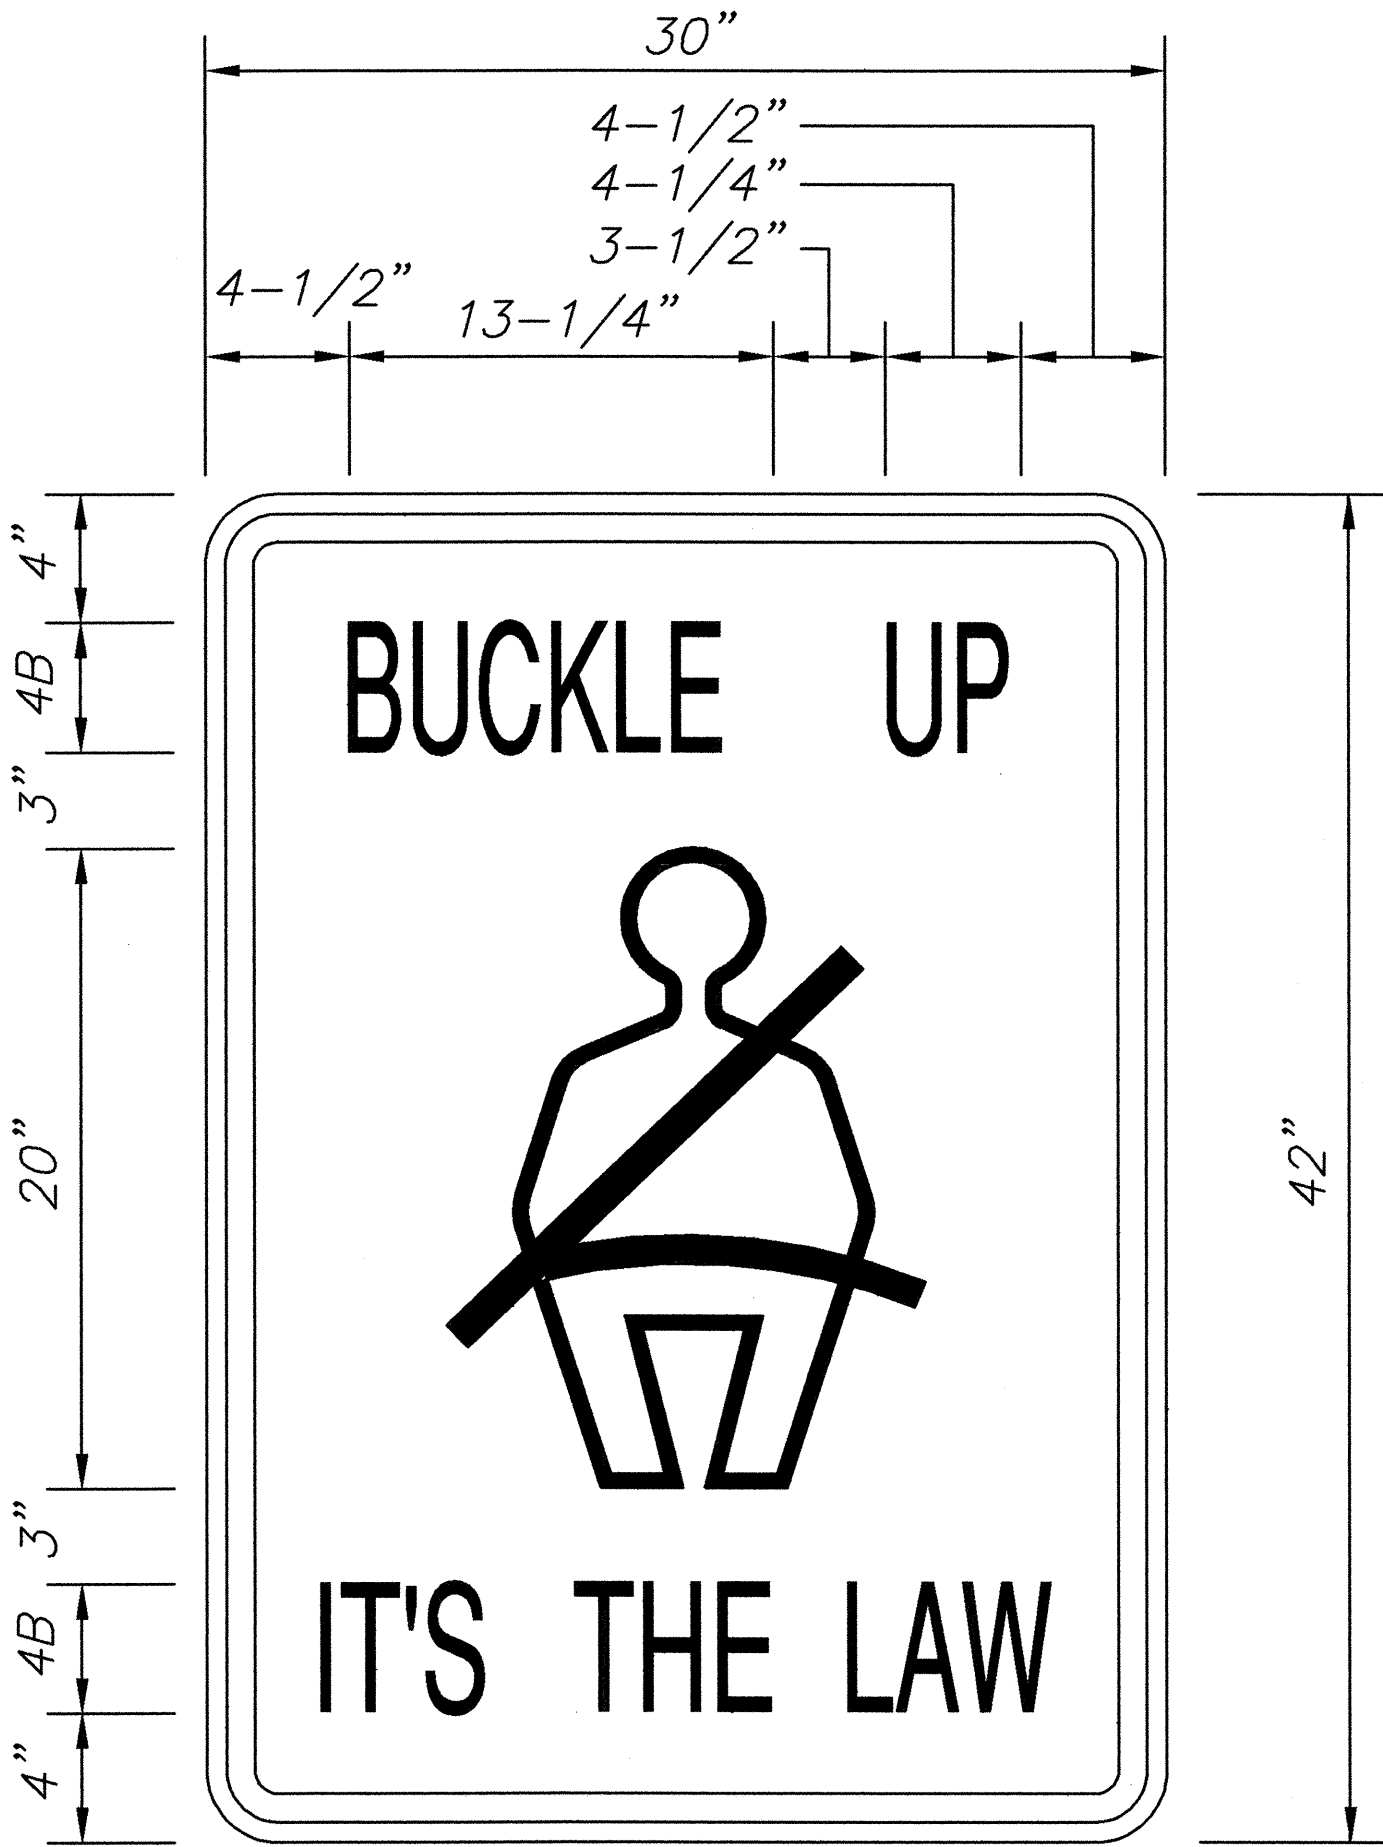

R16-1
Scale: 2"=1'-0"

ORIGINAL	SURVEY PLOTTED BY	DATE
PLAN	DRAWN BY	
NOTE BOOK	TRACED BY	
	DESIGNED BY	
	CHECKED BY	
No.		

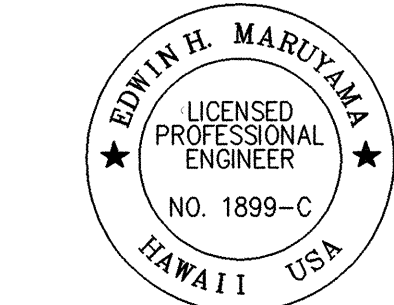

THIS WORK WAS PREPARED BY
ME OR UNDER MY SUPERVISION

Edwin H. Maruyama
FUJITA & ASSOCIATES INC.

6/16/98 Revised Details D-1,
D-2 & D-3

DATE REVISION

STATE OF HAWAII DEPARTMENT OF TRANSPORTATION HIGHWAYS DIVISION			
SIGN DETAILS			
HANA HIGHWAY RESURFACING			
Vicinity of Honomanu Bridge to Wailua Road			
Project No. 360 AB-01-98M			
Scale: As Noted		Date: June 1998	

SHEET No. 1 OF 2 SHEETS