
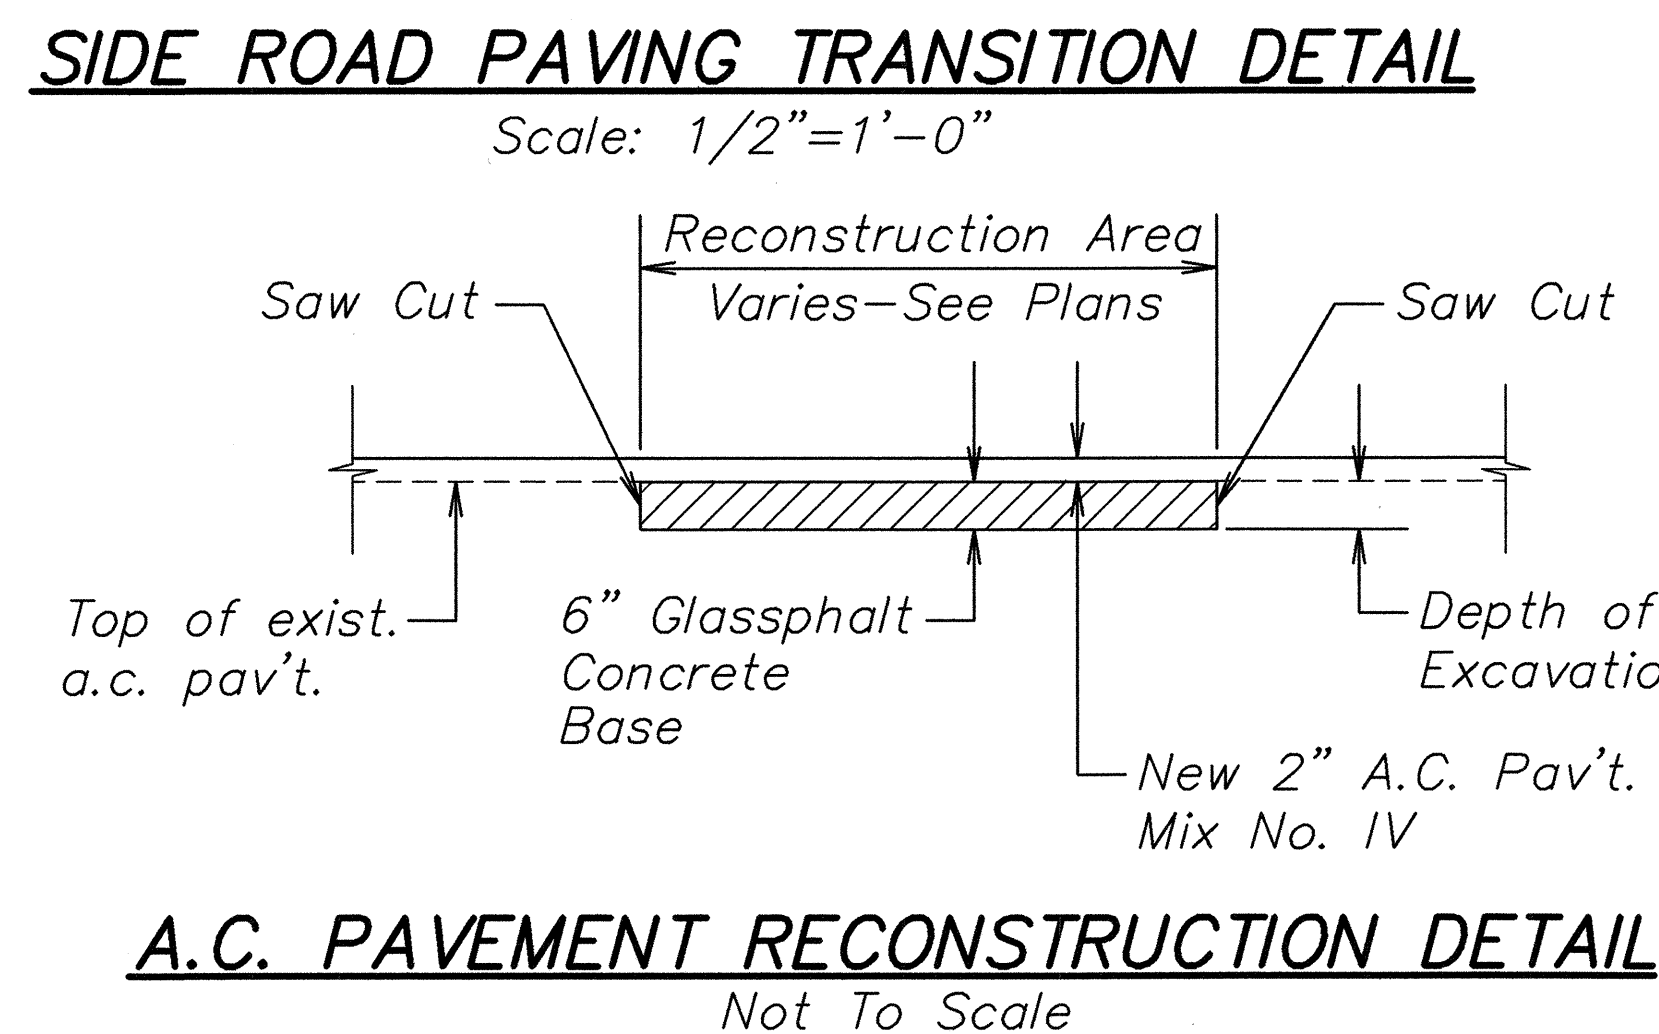
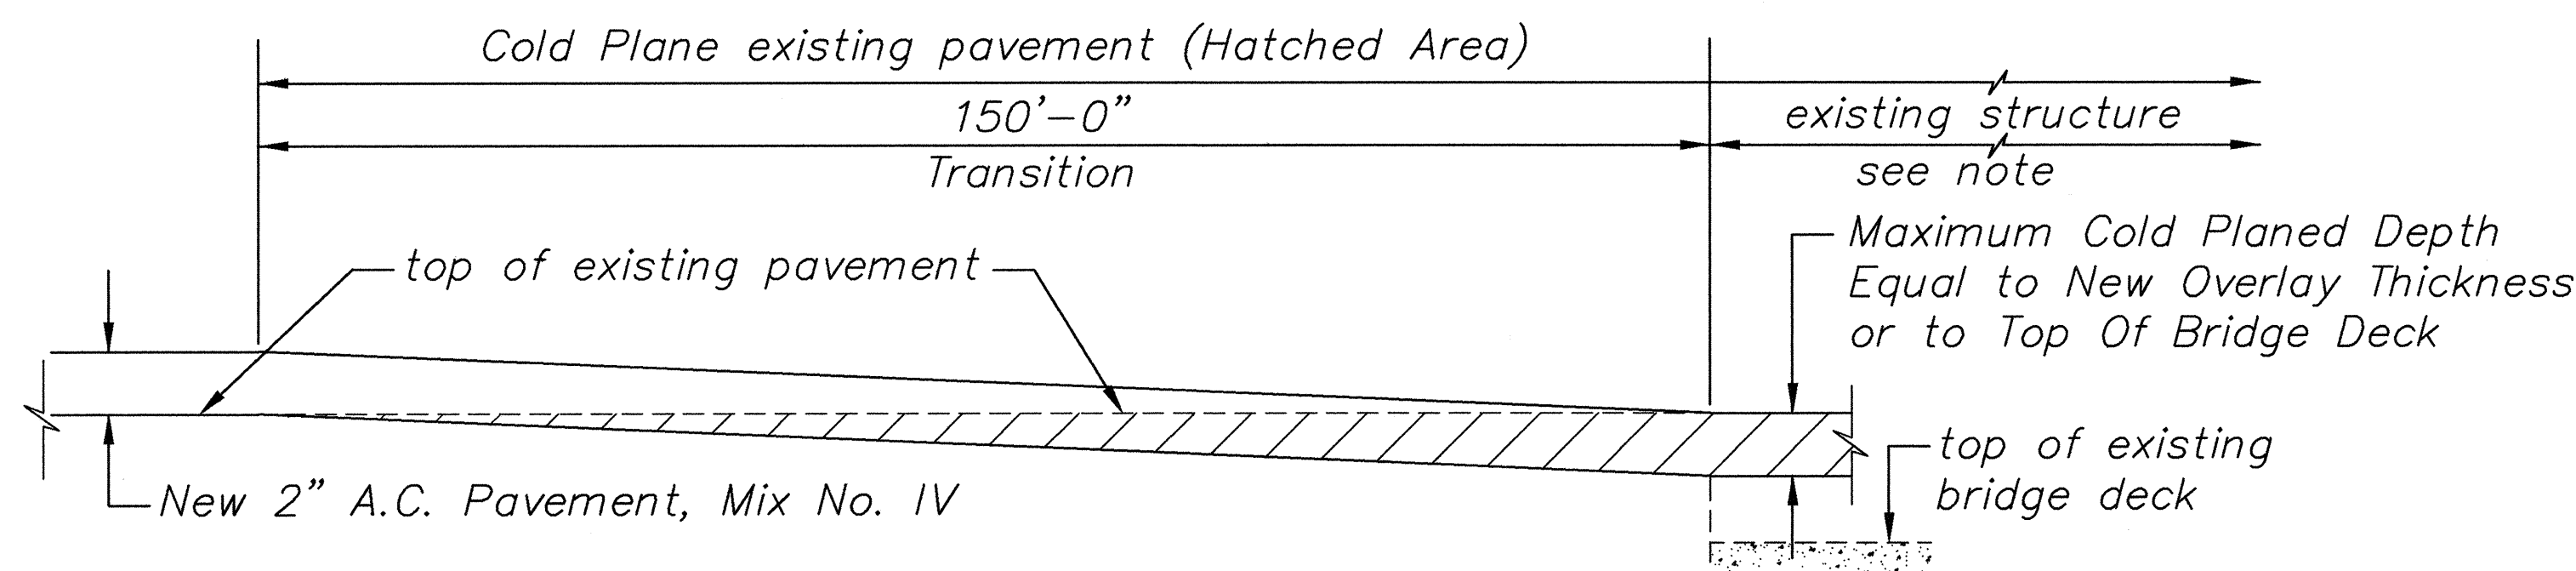
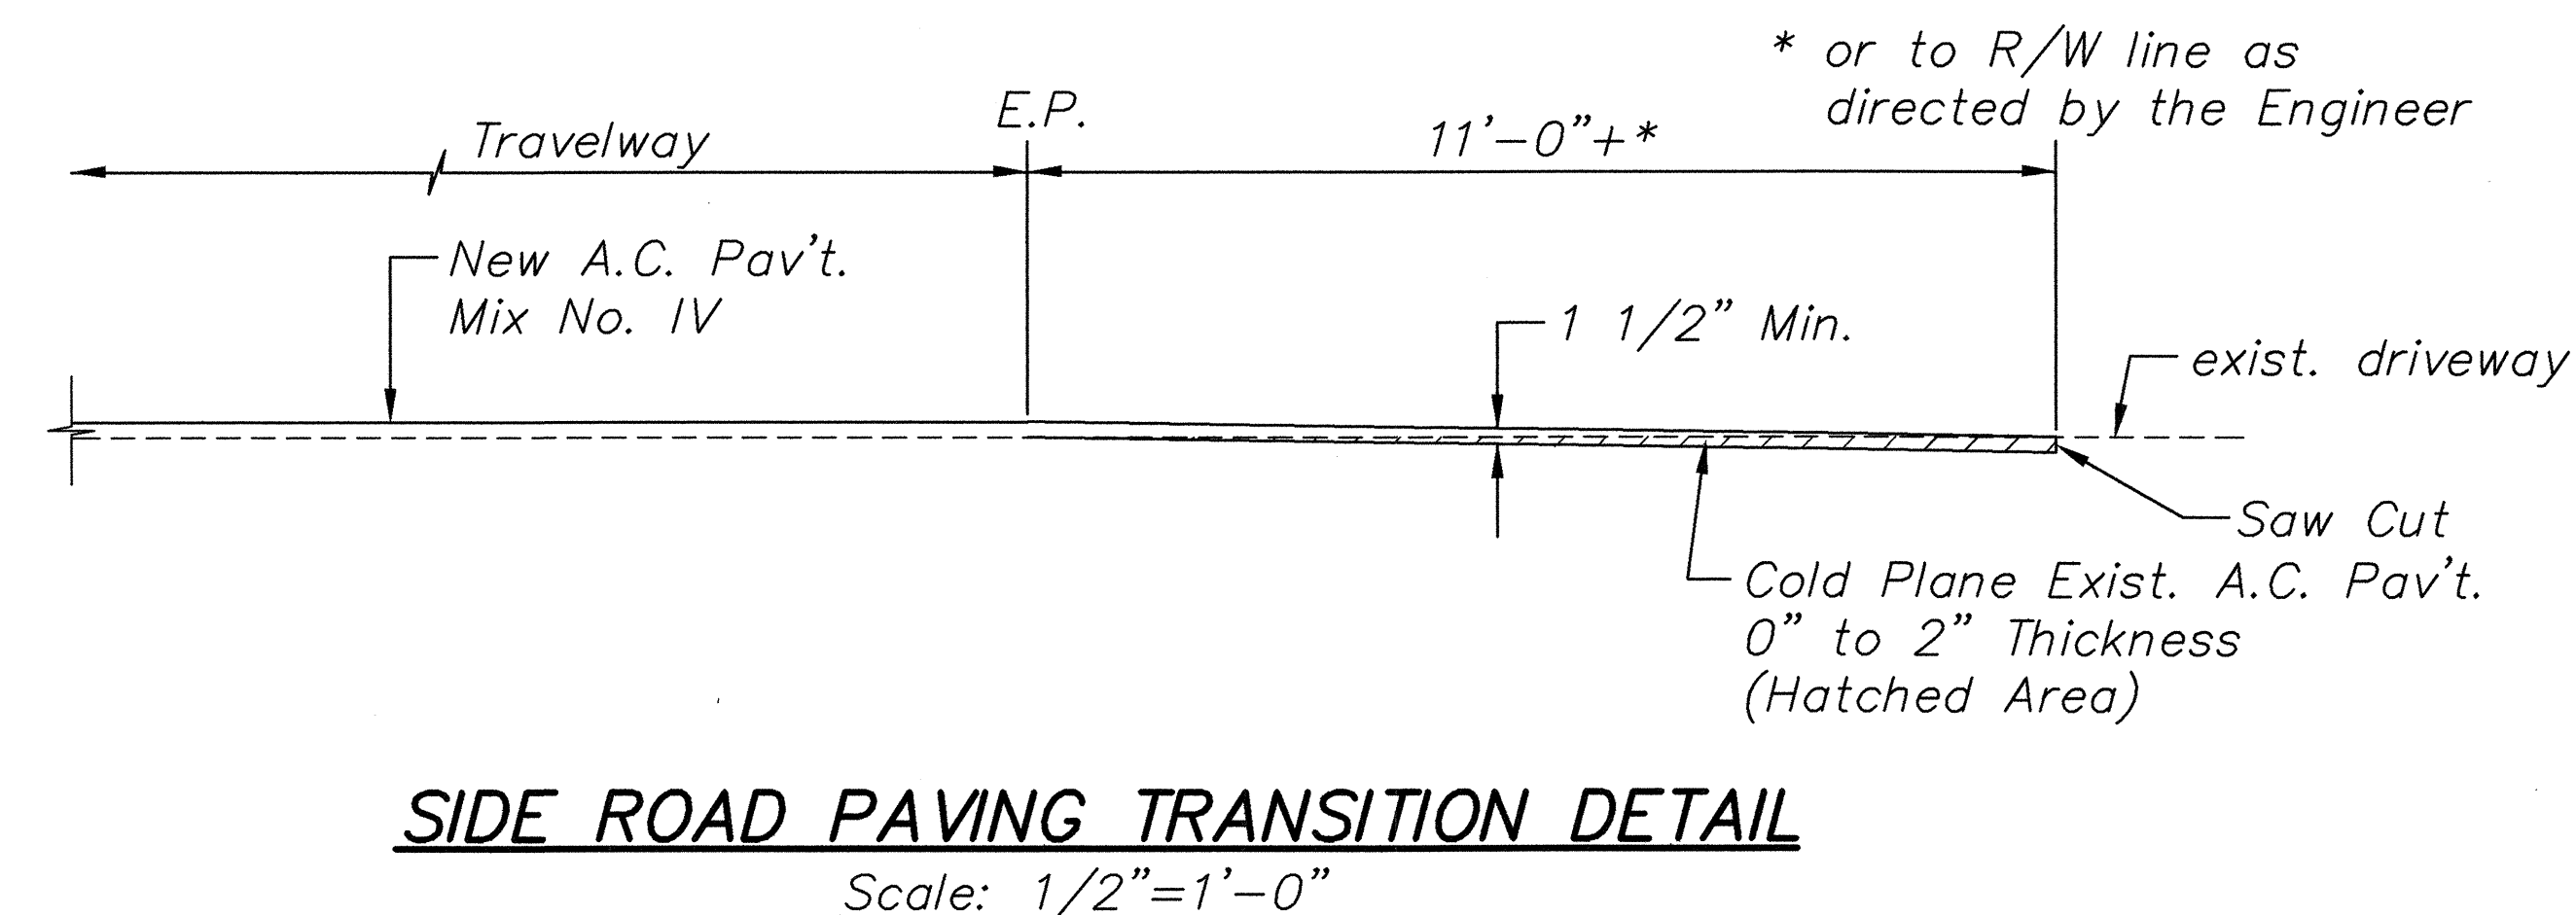
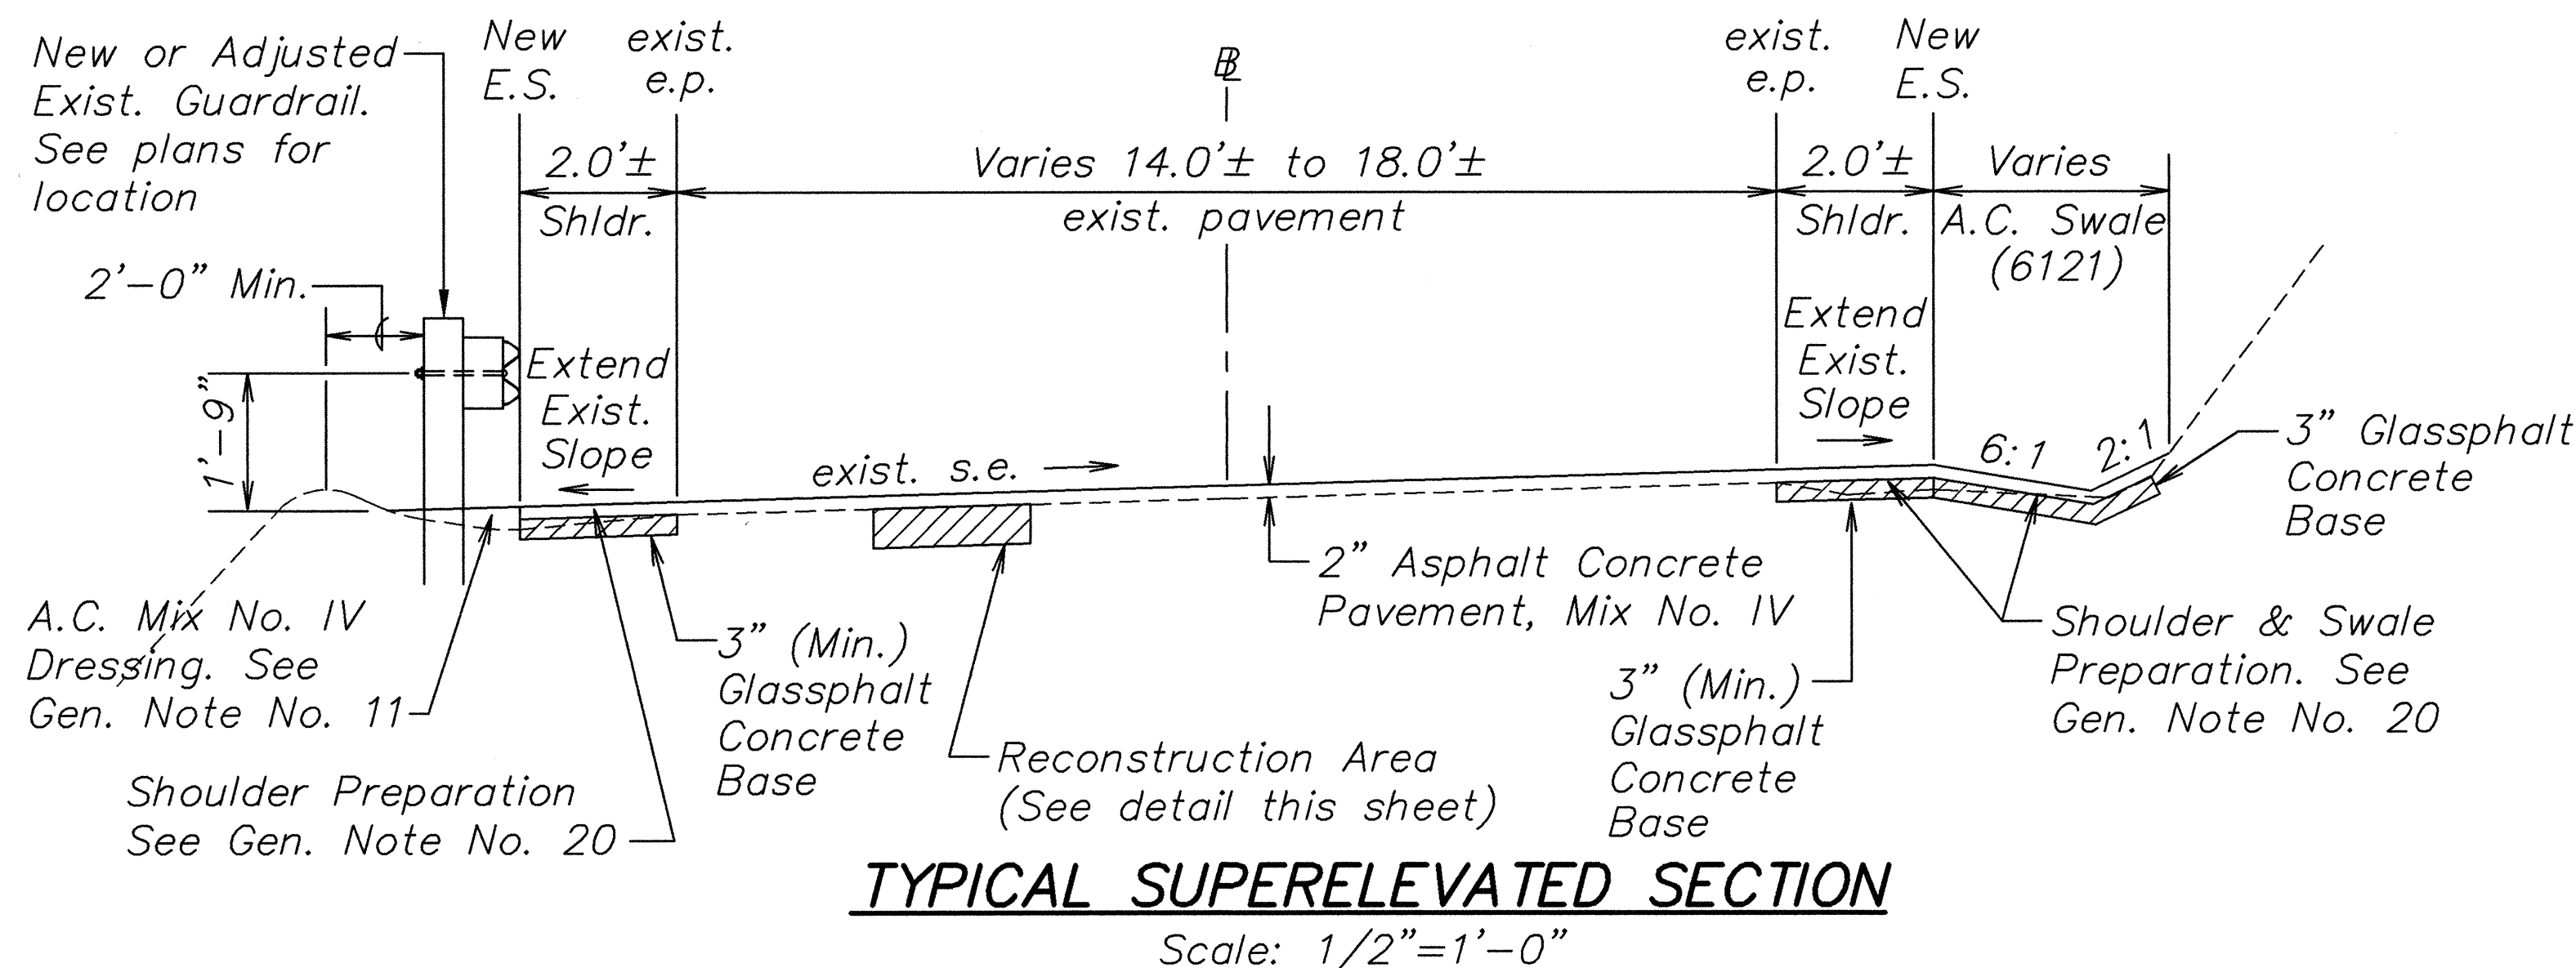
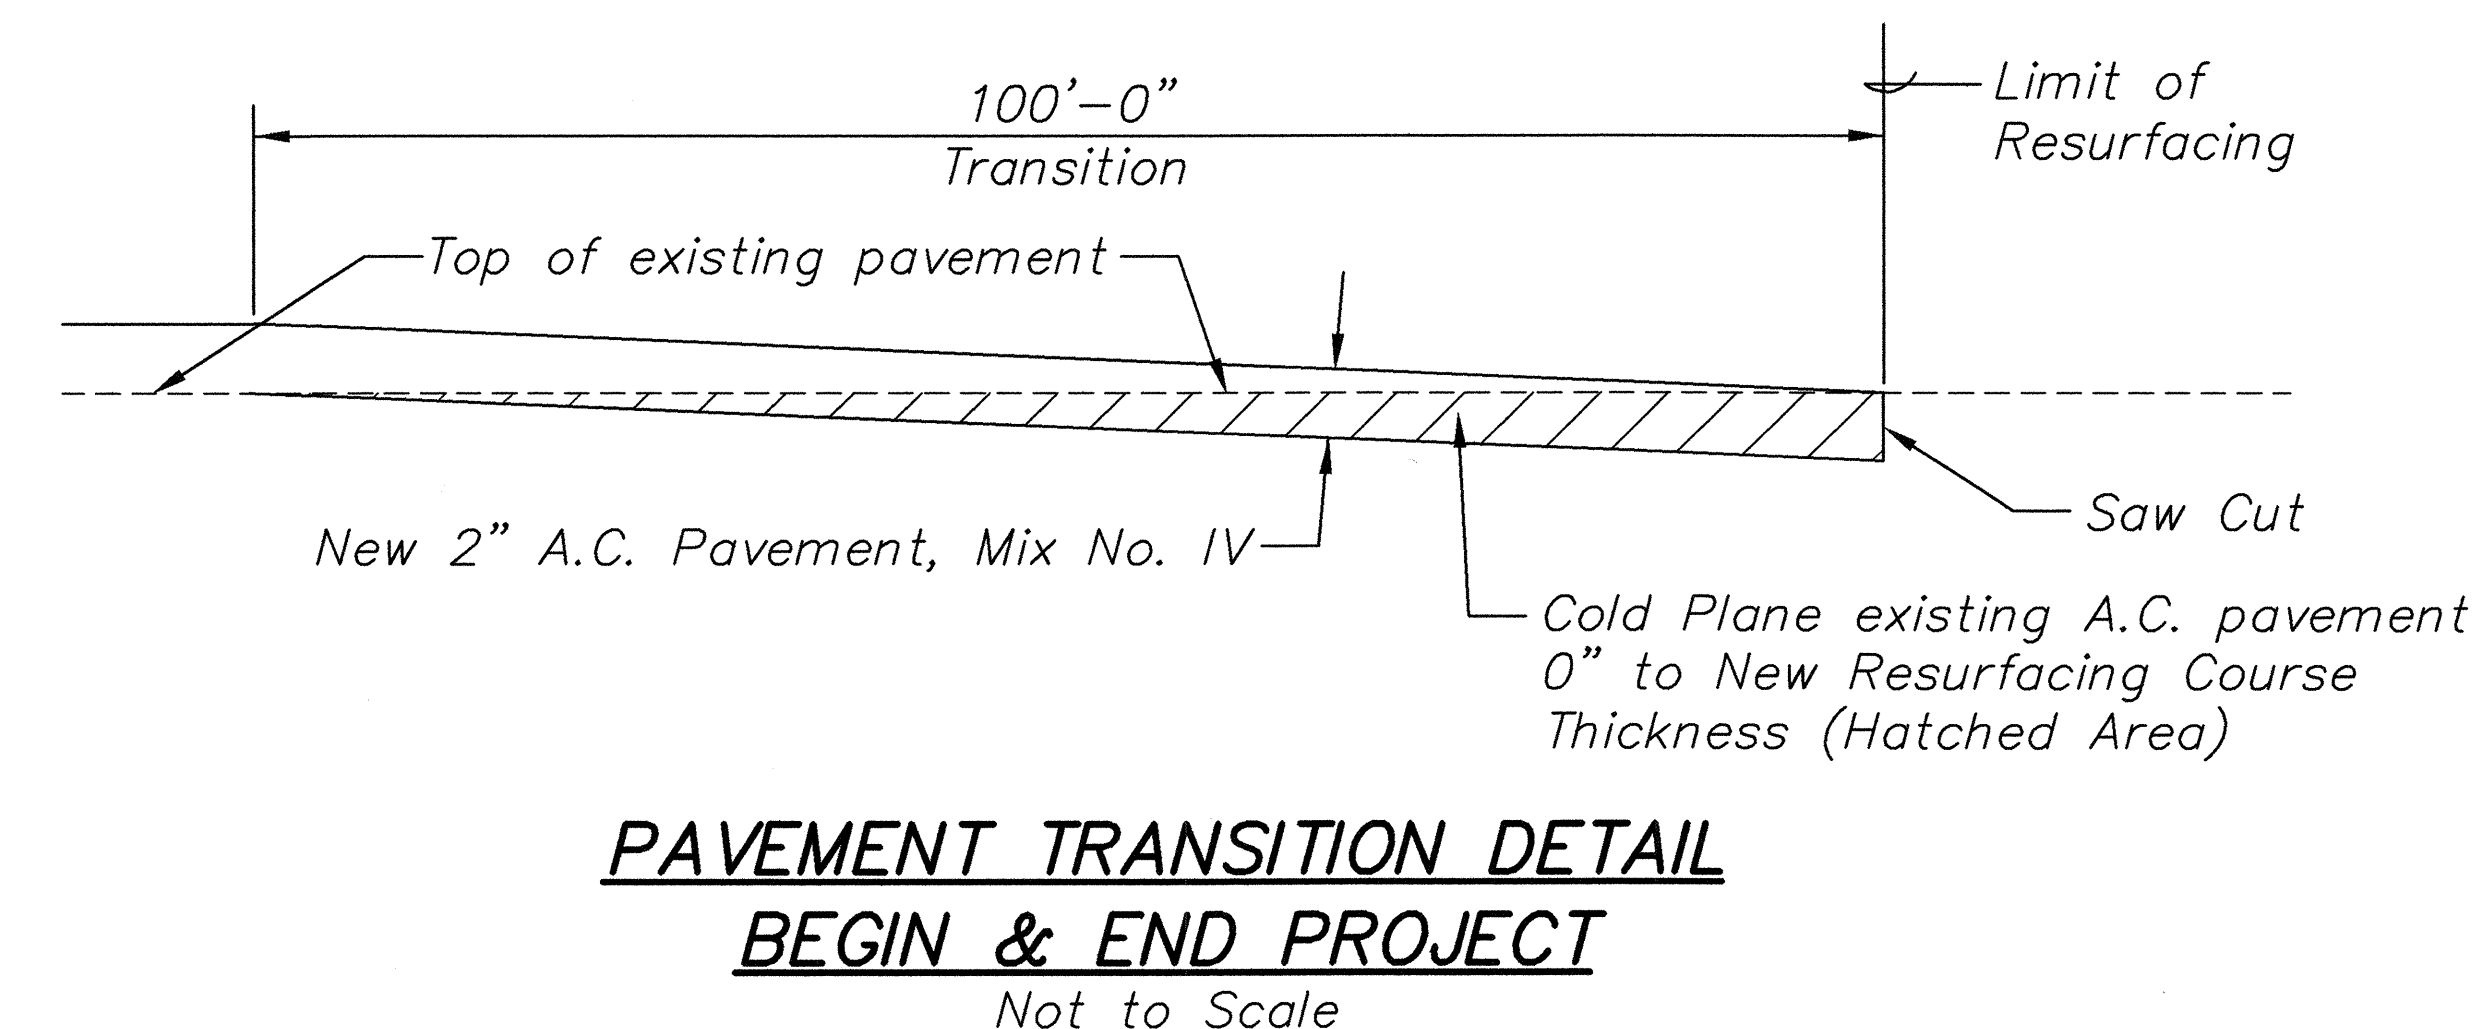


FED. ROAD DIST. NO.	STATE	PROJ. NO.	FISCAL YEAR	SHEET NO.	TOTAL SHEETS
HAWAII	HAW.	360AB-01-98M	1998	4	33


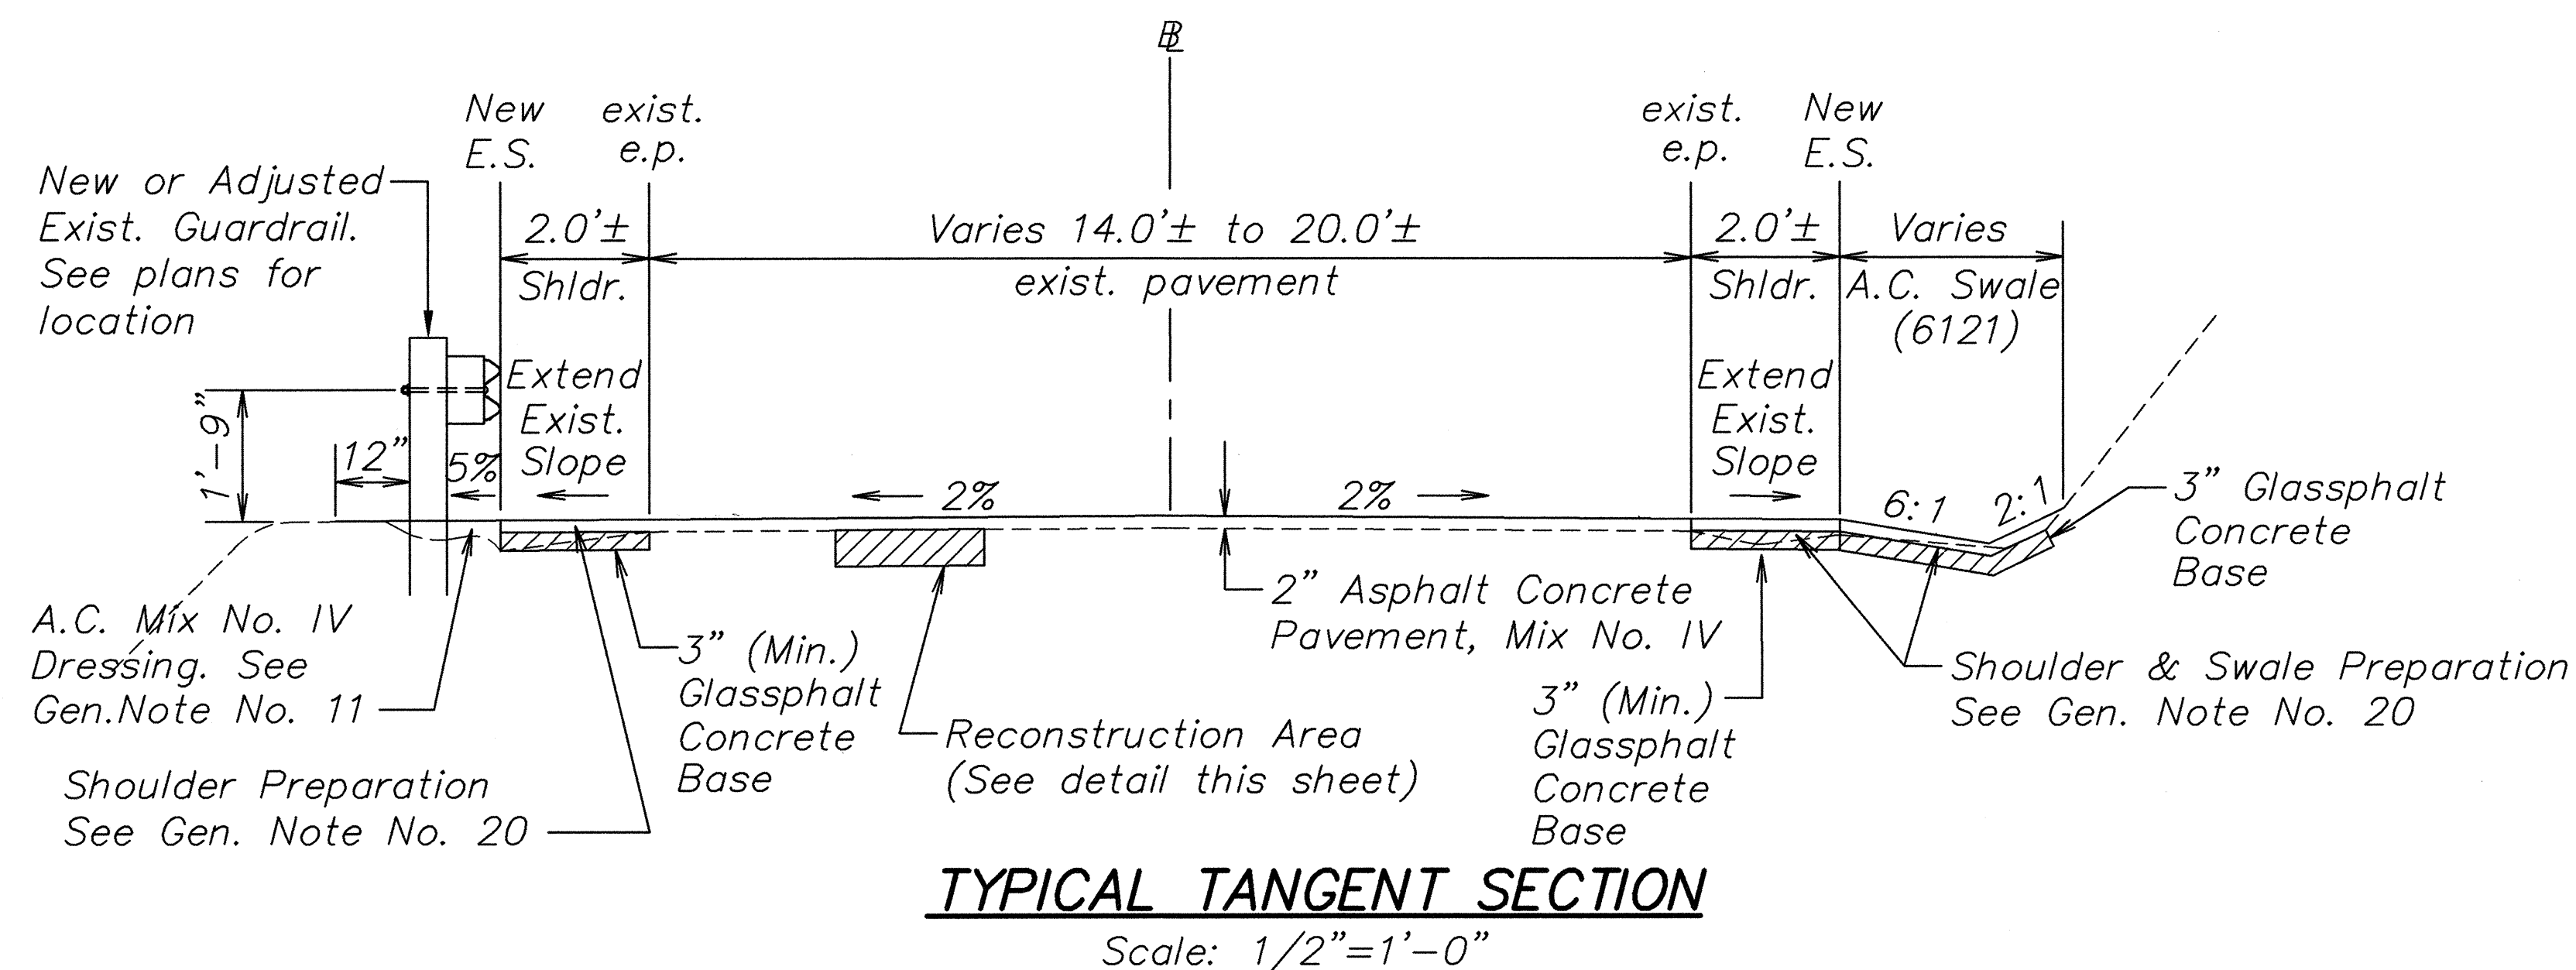


Note: In cold planing the pavement over the structure, the Contractor shall exercise care not to damage any portion of the structure, especially the slab, joints, drainage pipes or reinforcement. Any damage to the structure during the cold planing operations shall be repaired by the Contractor at his expense. Repair work shall be directed by the Engineer. The Contractor shall verify the thickness of the pavement by taking several measurements throughout the structure.

ORIGINAL	SURVEY PLOTTED BY	DATE
PLAN	DRAWN BY	
NOTE BOOK	DESIGNED BY	
	CHECKED BY	
No.		

GRAPHIC SCALE

1/2"=1'-0"

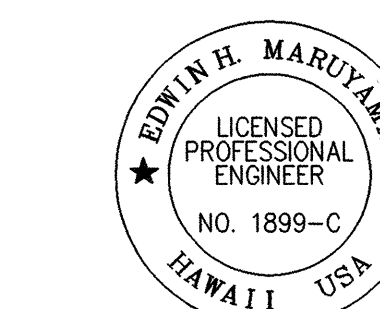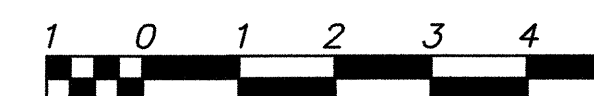

THIS WORK WAS PREPARED BY
ME OR UNDER MY SUPERVISION

Edwin H. Maruyama
FUJITA & ASSOCIATES INC.

STATE OF HAWAII
DEPARTMENT OF TRANSPORTATION
HIGHWAYS DIVISION
**TYPICAL SECTION
AND DETAILS**
HANA HIGHWAY RESURFACING
Vicinity of Honomanu Bridge to Wailua Road
Project No. 360 AB-01-98M
Scale: As Noted
Date: June 1998
SHEET No. 1 OF 1 SHEETS

4