




FED. ROAD DIST. NO.	STATE	PROJ. NO.	FISCAL YEAR	SHEET NO.	TOTAL SHEETS
HAWAII	HAW.	360A-01-97	1998	8	9

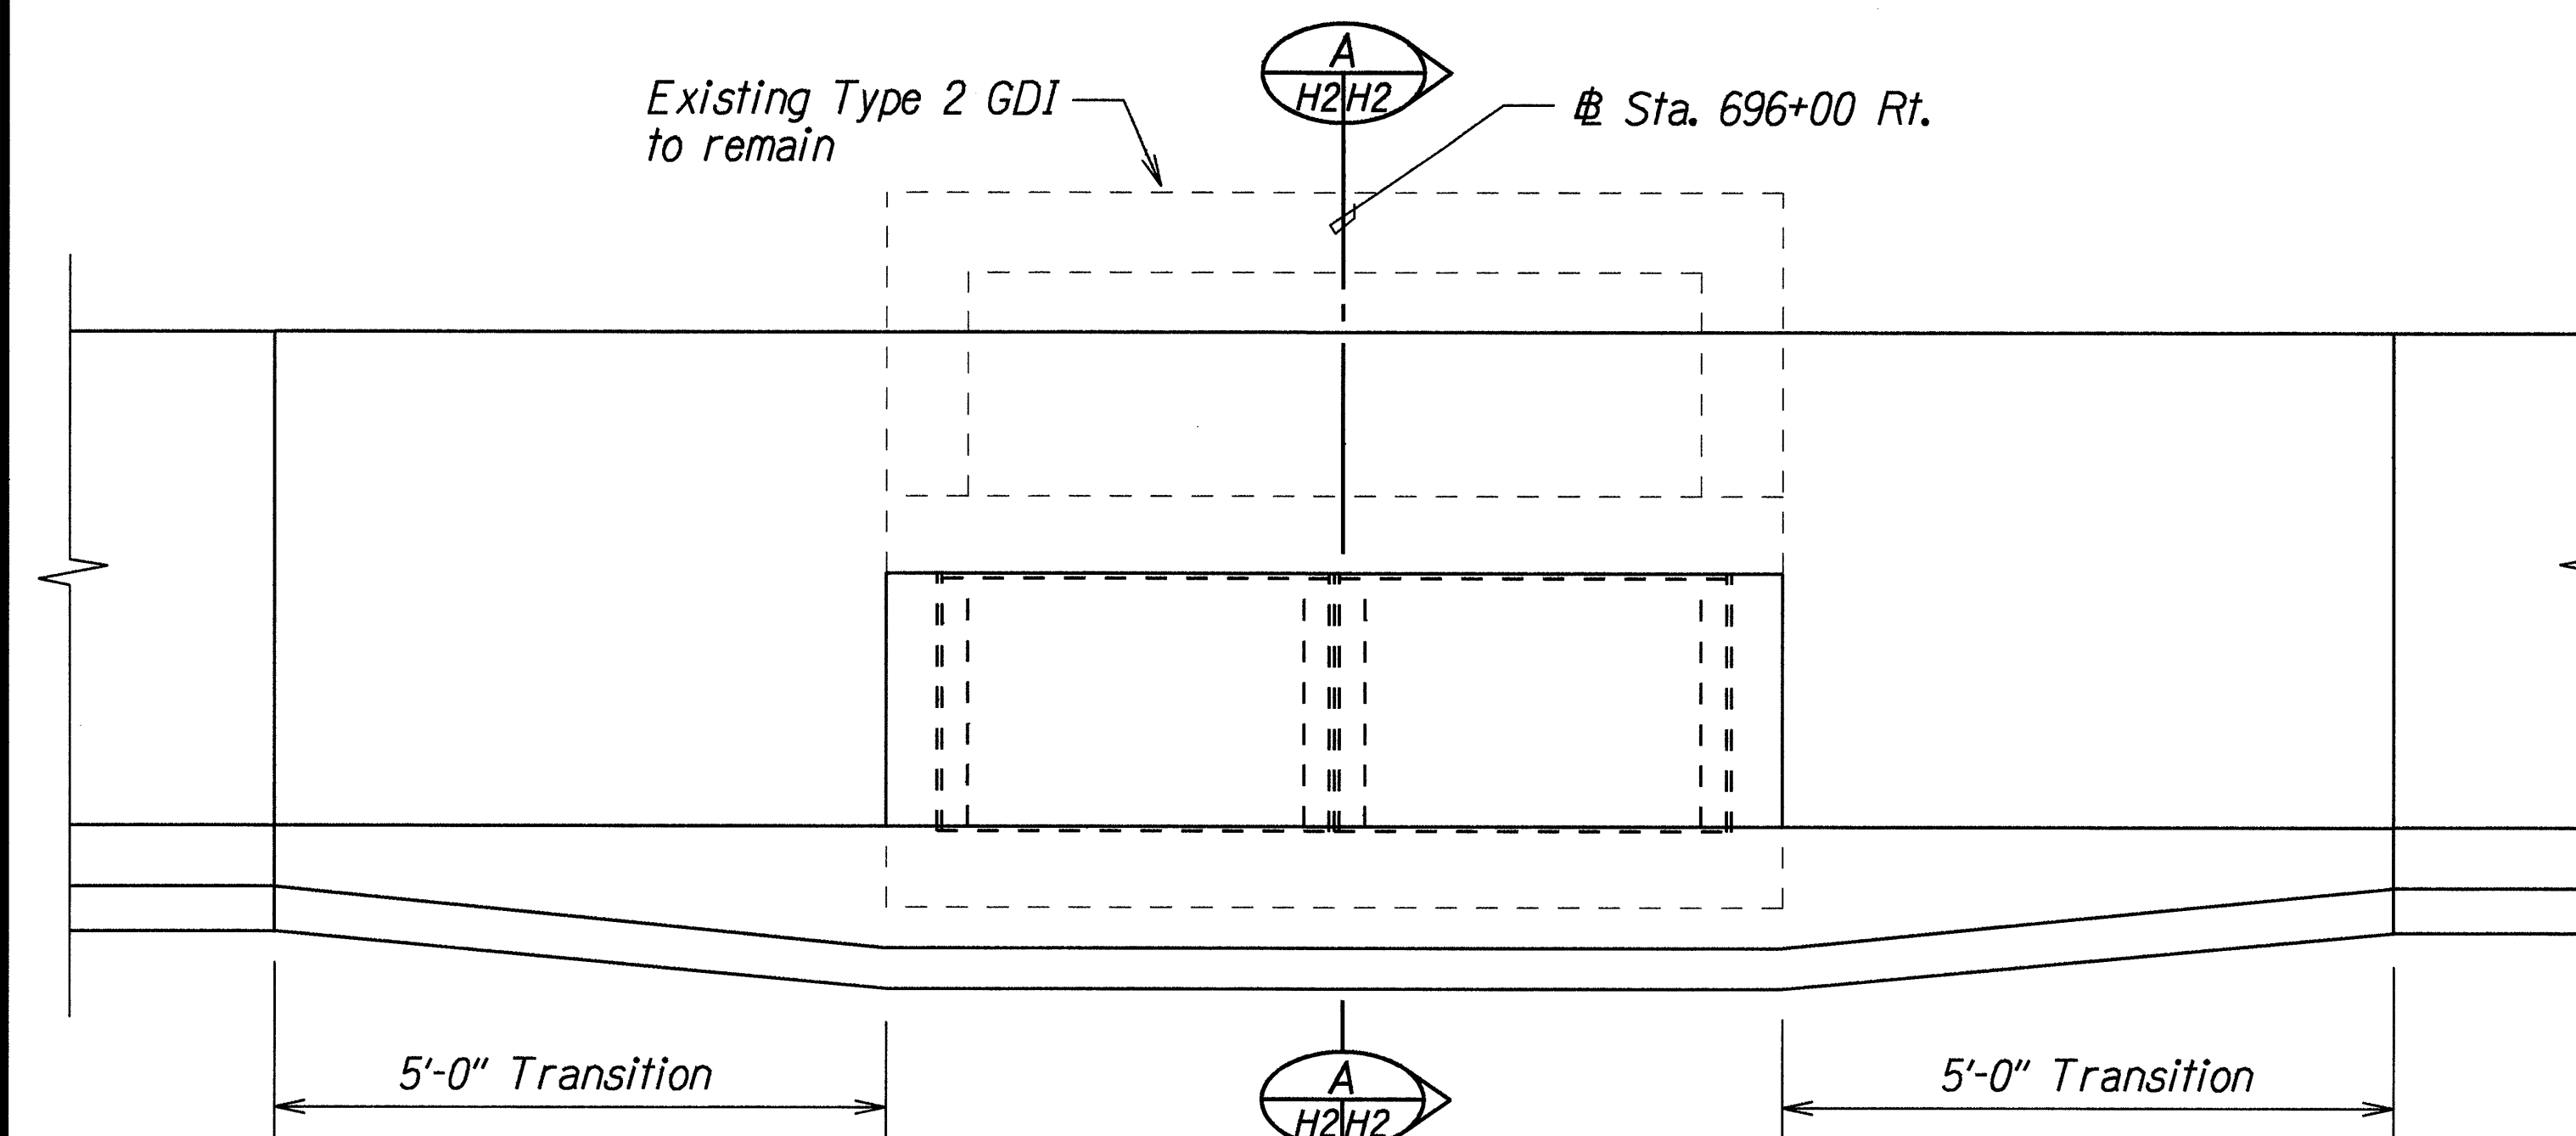


PLAN

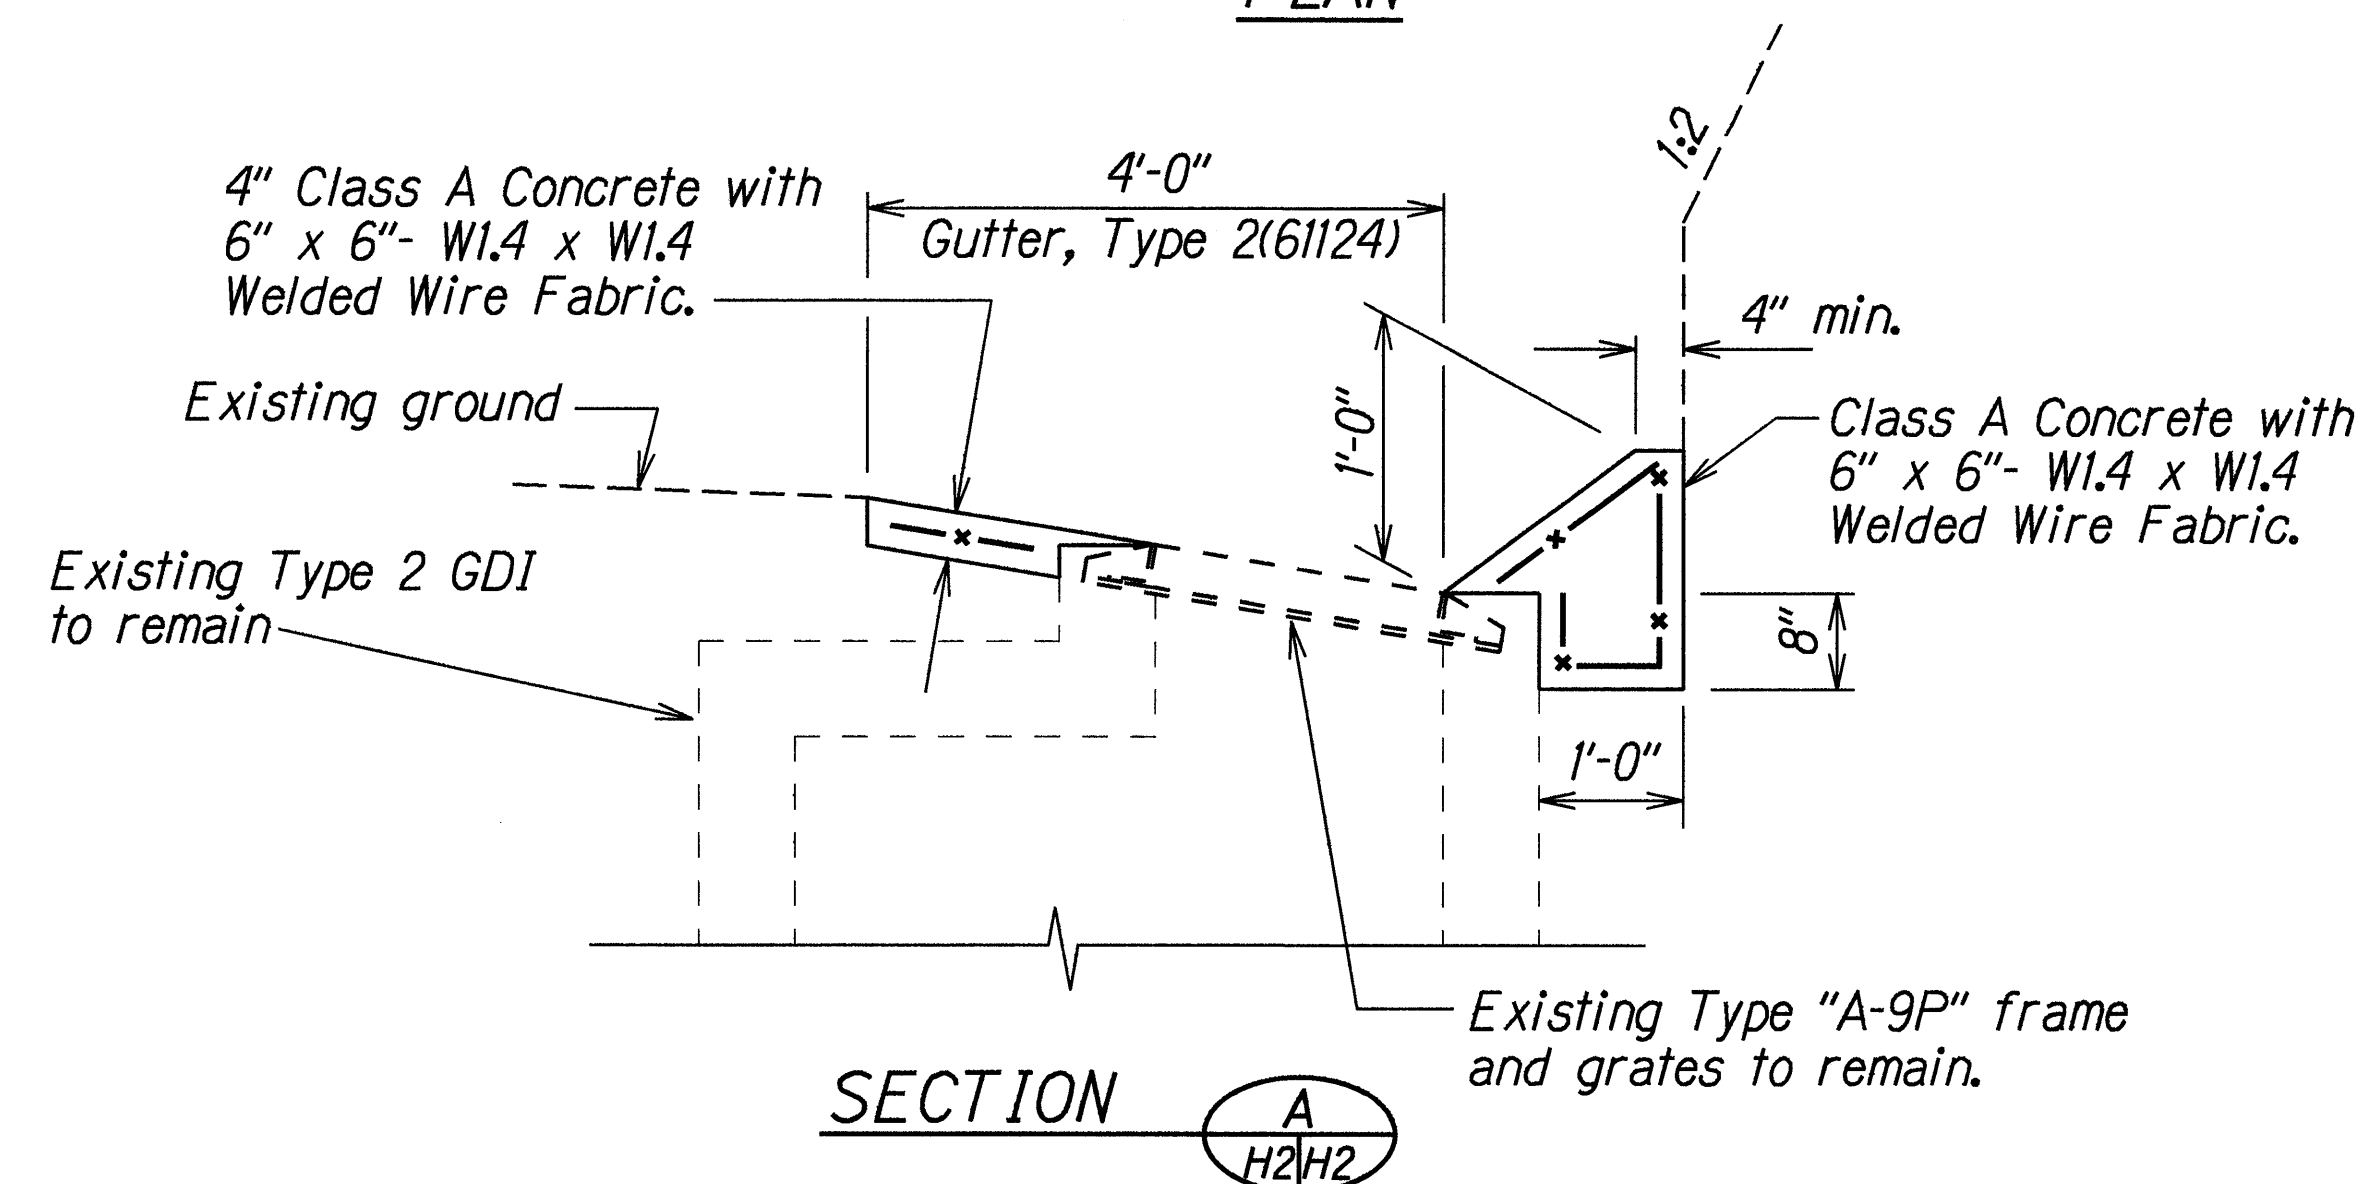


DETAIL OF GUTTER TRANSITION AT STA. 696+00 RT.

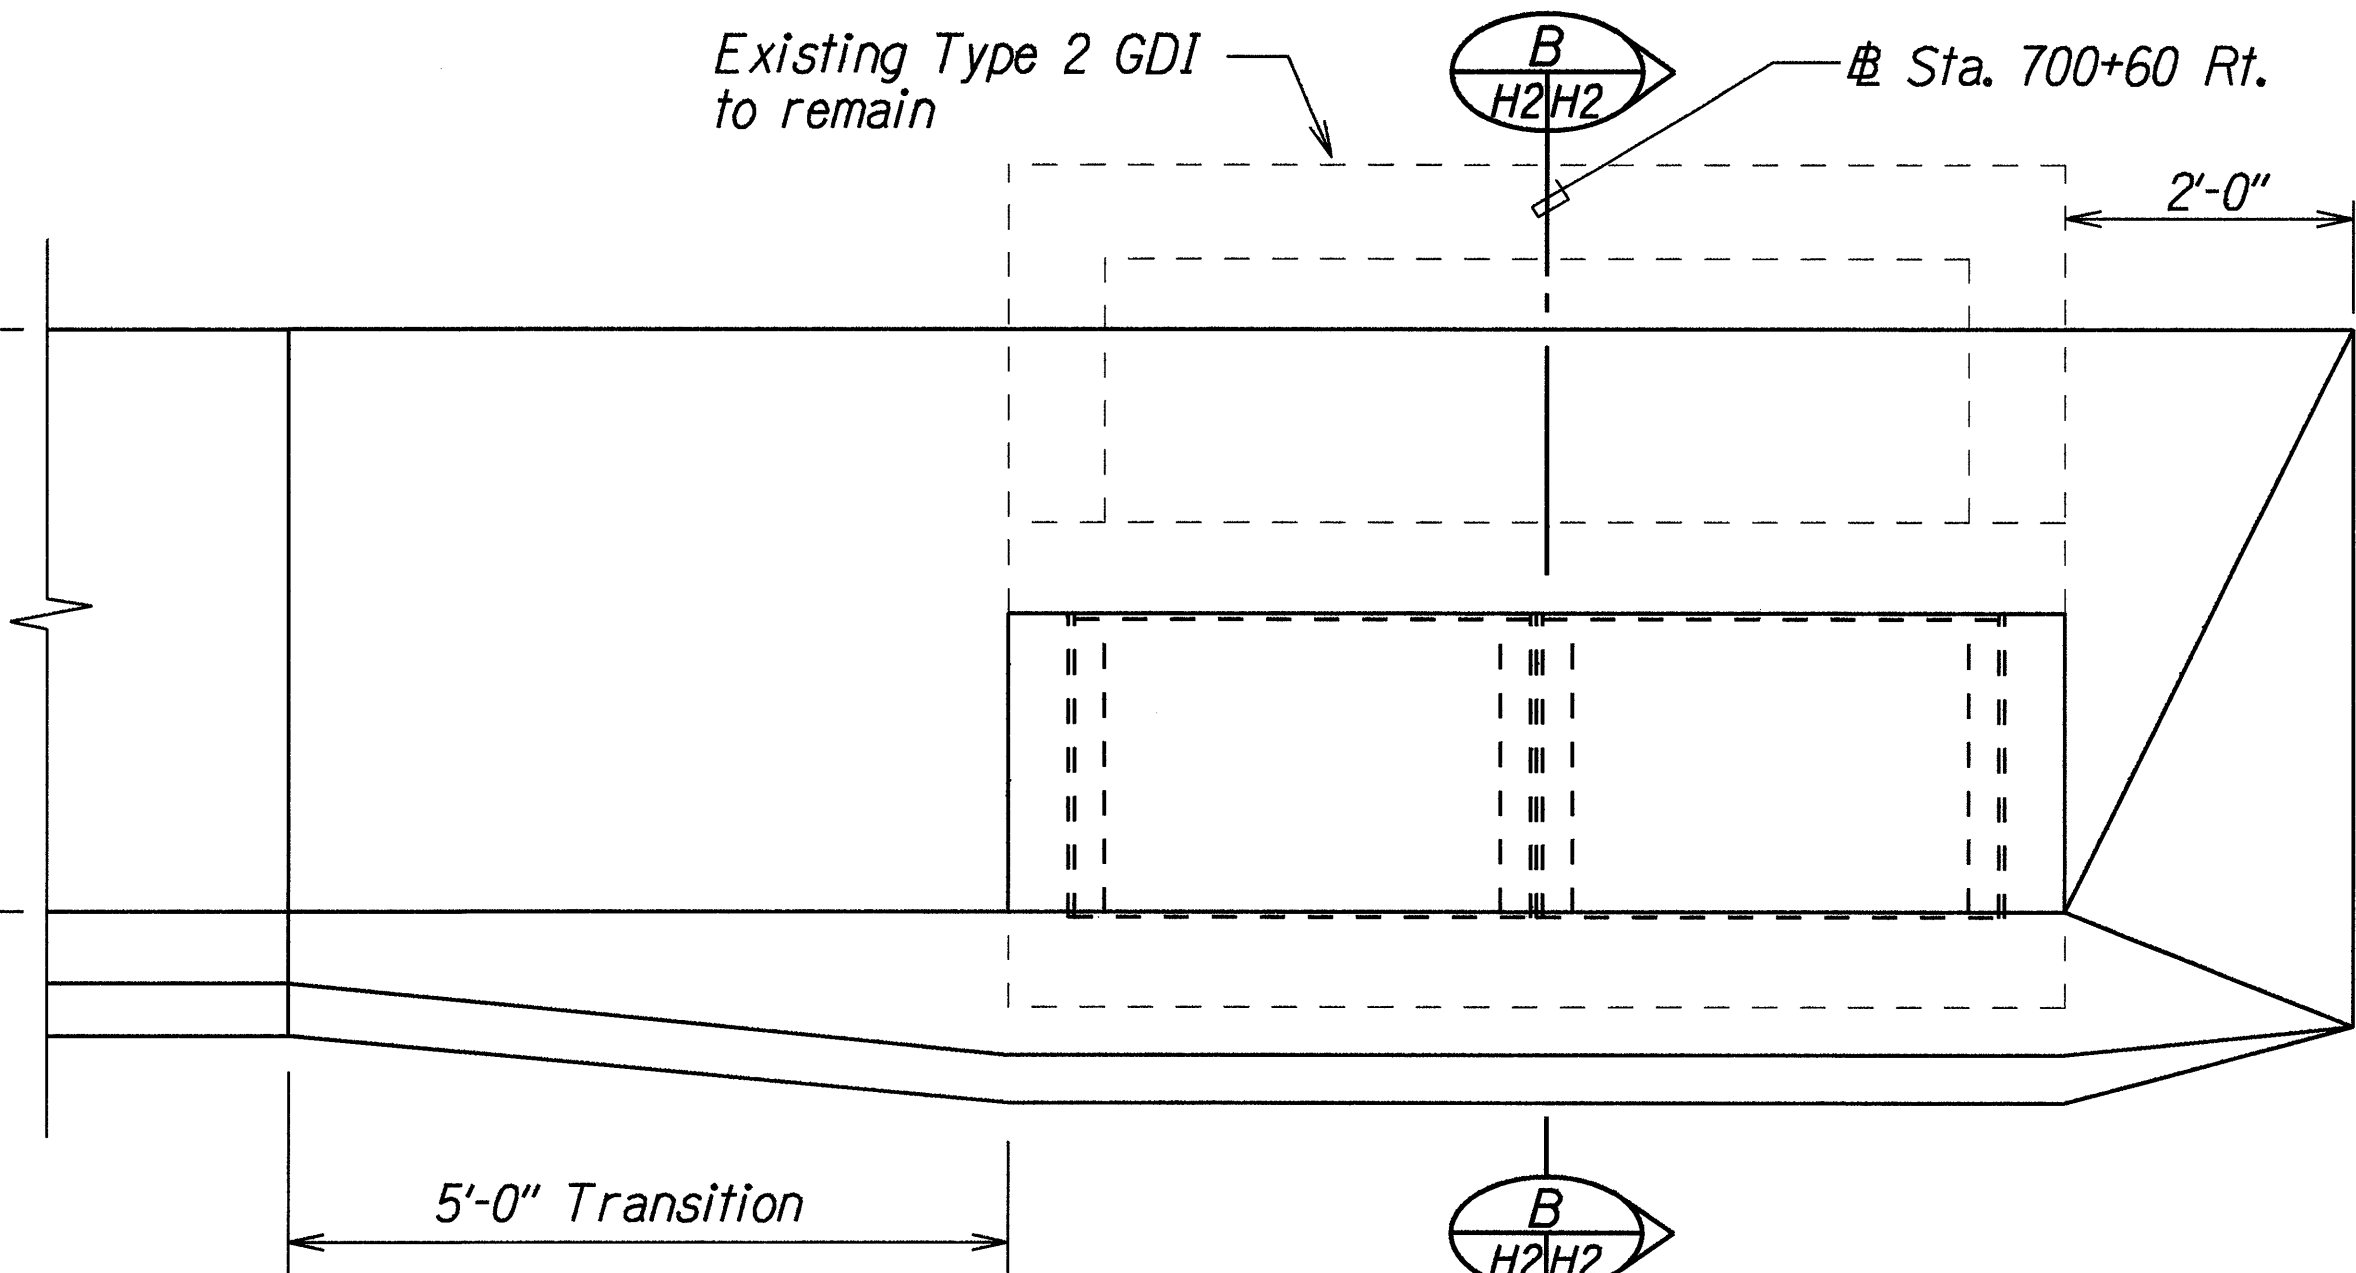

PLAN

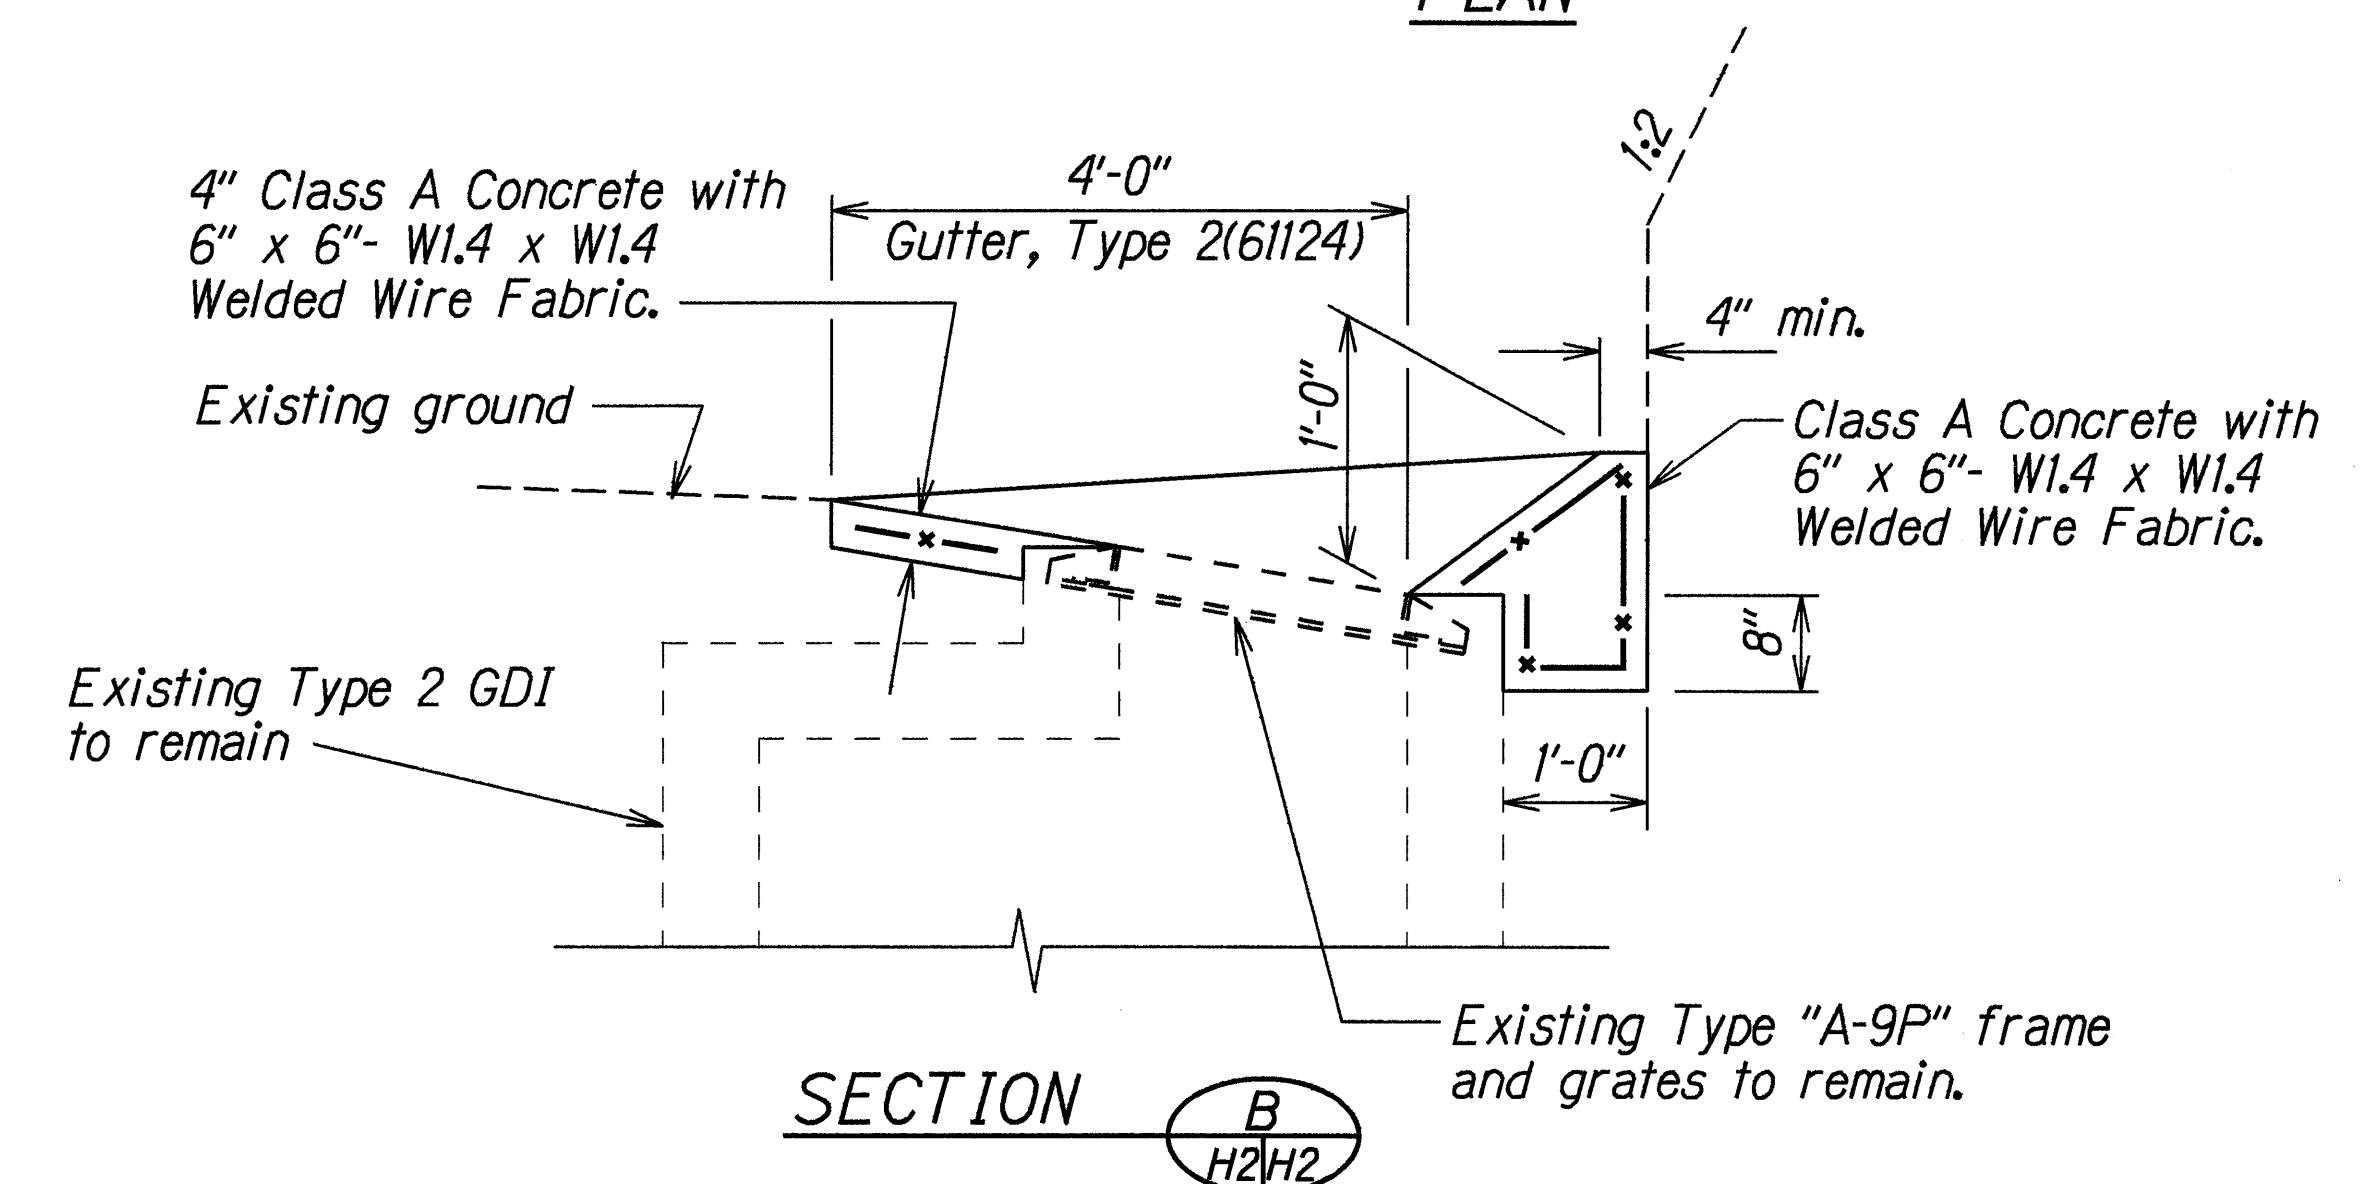

DETAIL OF GUTTER TRANSITION AT STA 700+60 RT.

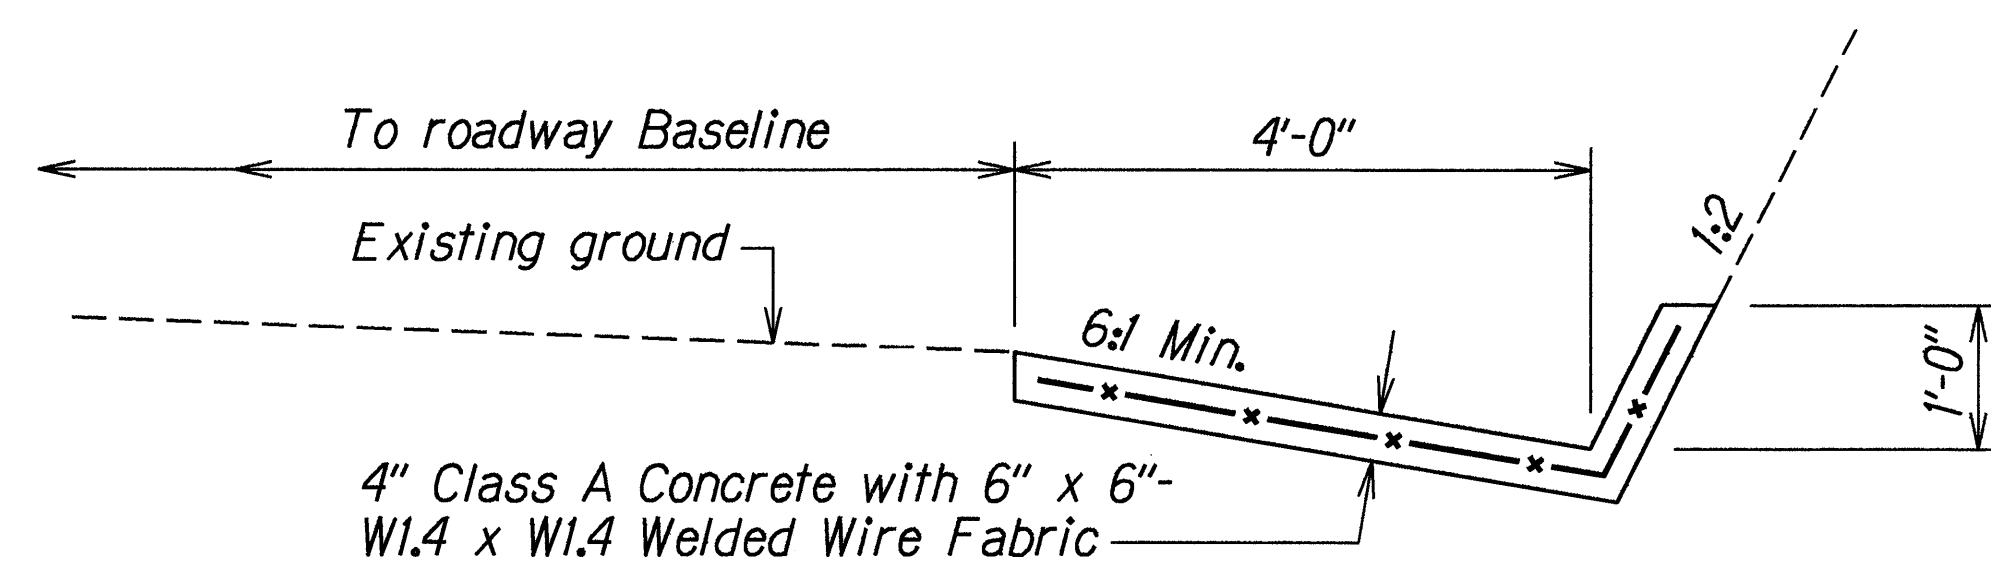

DETAIL OF GUTTER, TYPE 2(61124)

ORIGINAL PLAN	DATE	5/6/98
SURVEY PLOTTED BY		
DRAWN BY		
CHECKED BY		
NOTED BY		
DESIGNED BY		
QUANTITIES BY		
CHECKED BY		

STATE OF HAWAII
DEPARTMENT OF TRANSPORTATION
HIGHWAYS DIVISION


DRAINAGE DETAILS

HANA HIGHWAY
Improvements in the Vicinity of Keanae (M.P. 16J3)
Project No. 360A-01-97


Scale: 3/4"=1'-0" Date: May, 1998

SHEET No. H2 OF 3 SHEETS


FED. ROAD DIST. NO.	STATE	PROJ. NO.	FISCAL YEAR	SHEET NO.	TOTAL SHEETS
HAWAII	HAW.	360A-01-97	1998	9	9

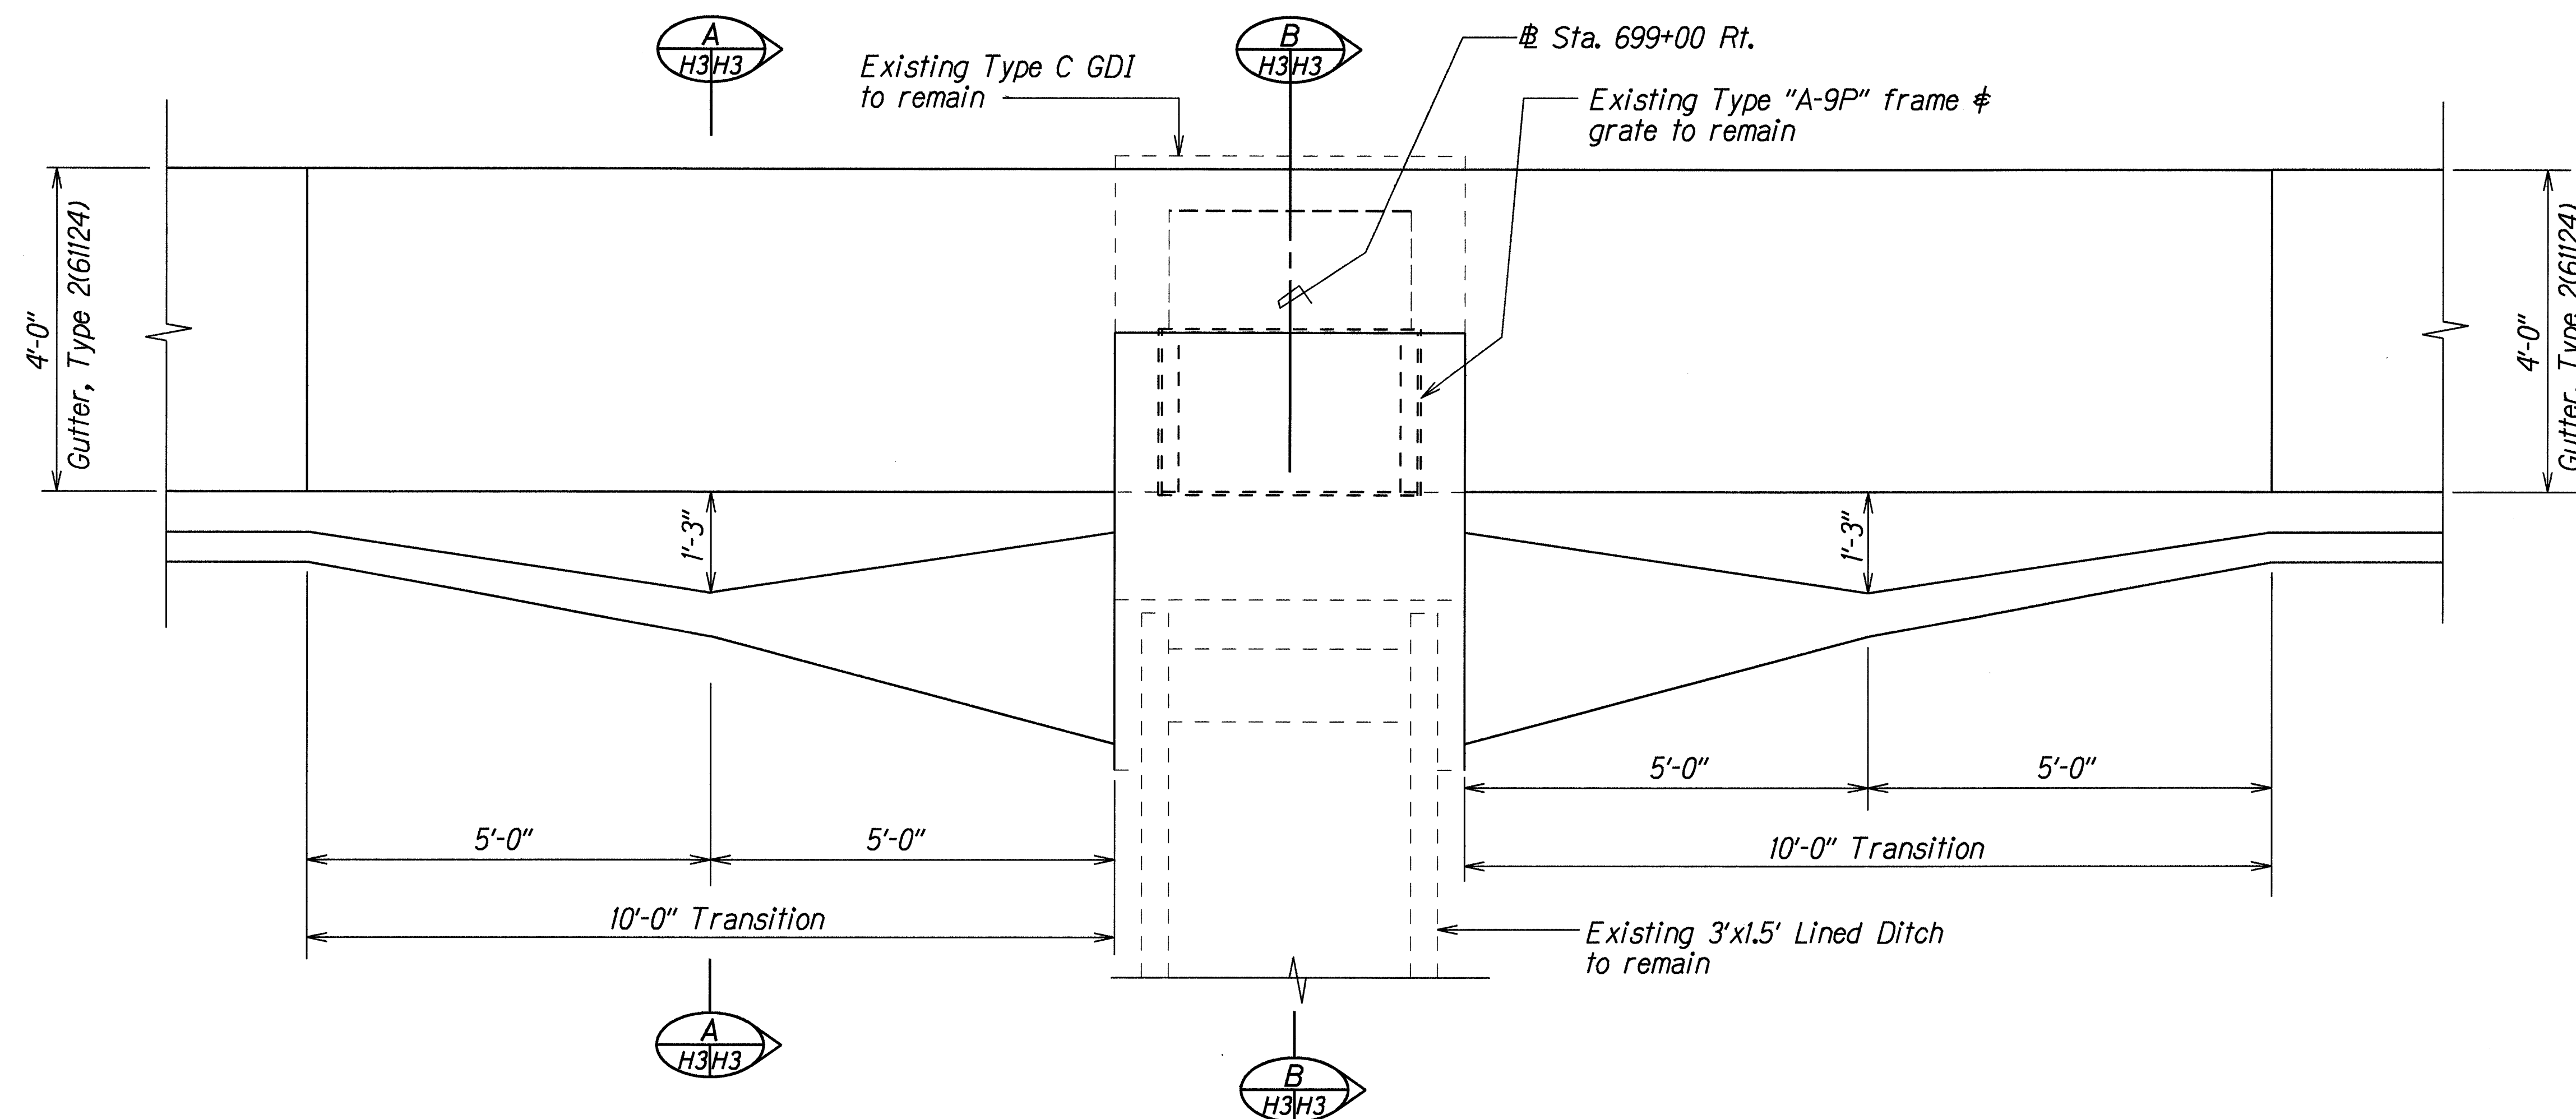

PLAN

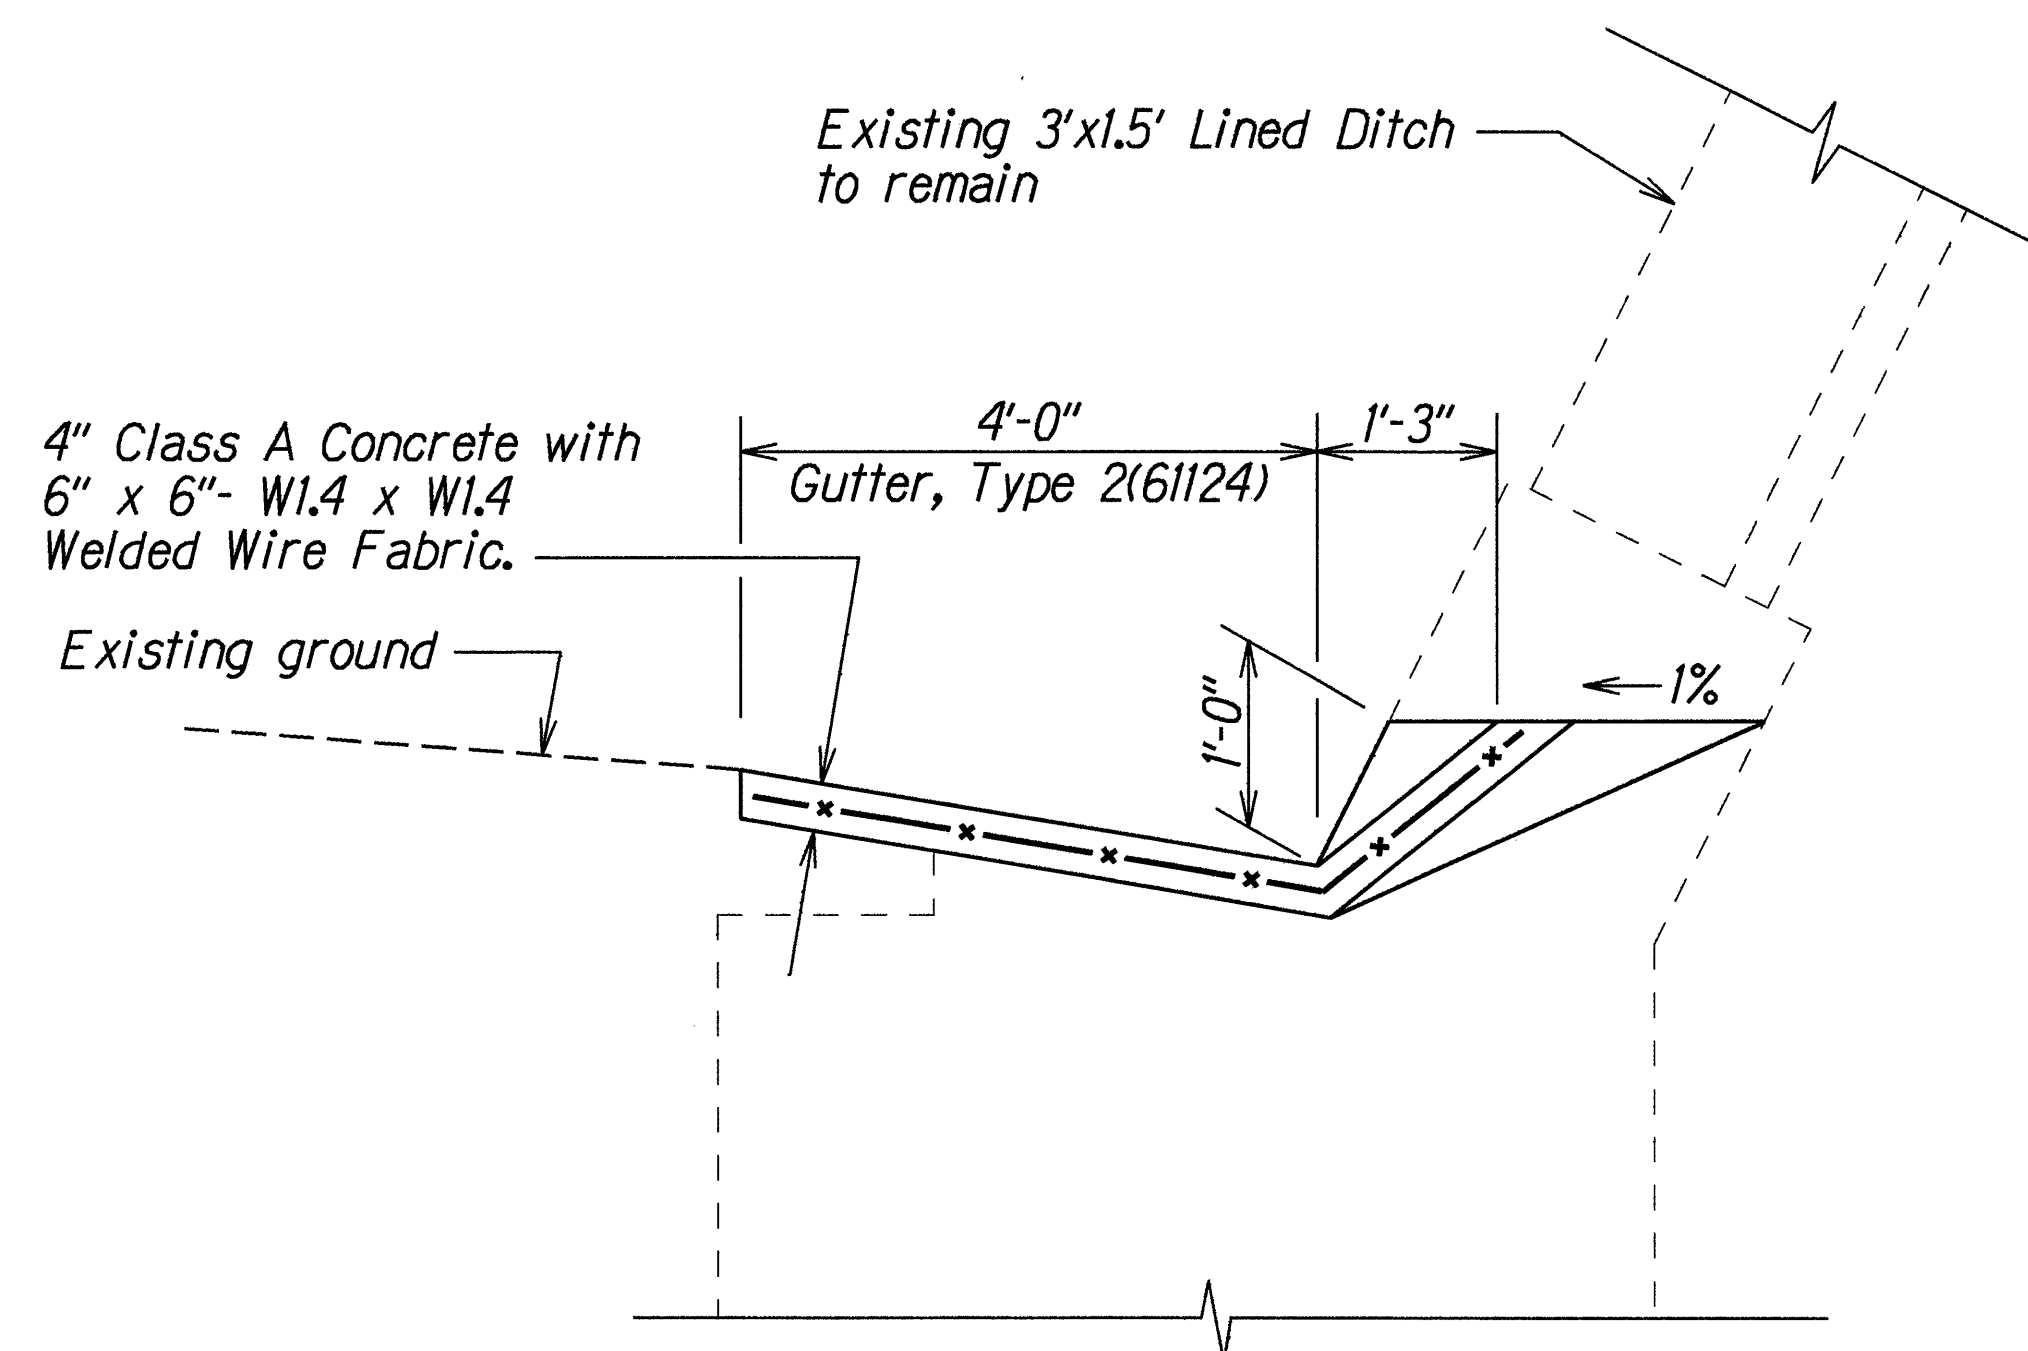

SECTION A
H3/H3

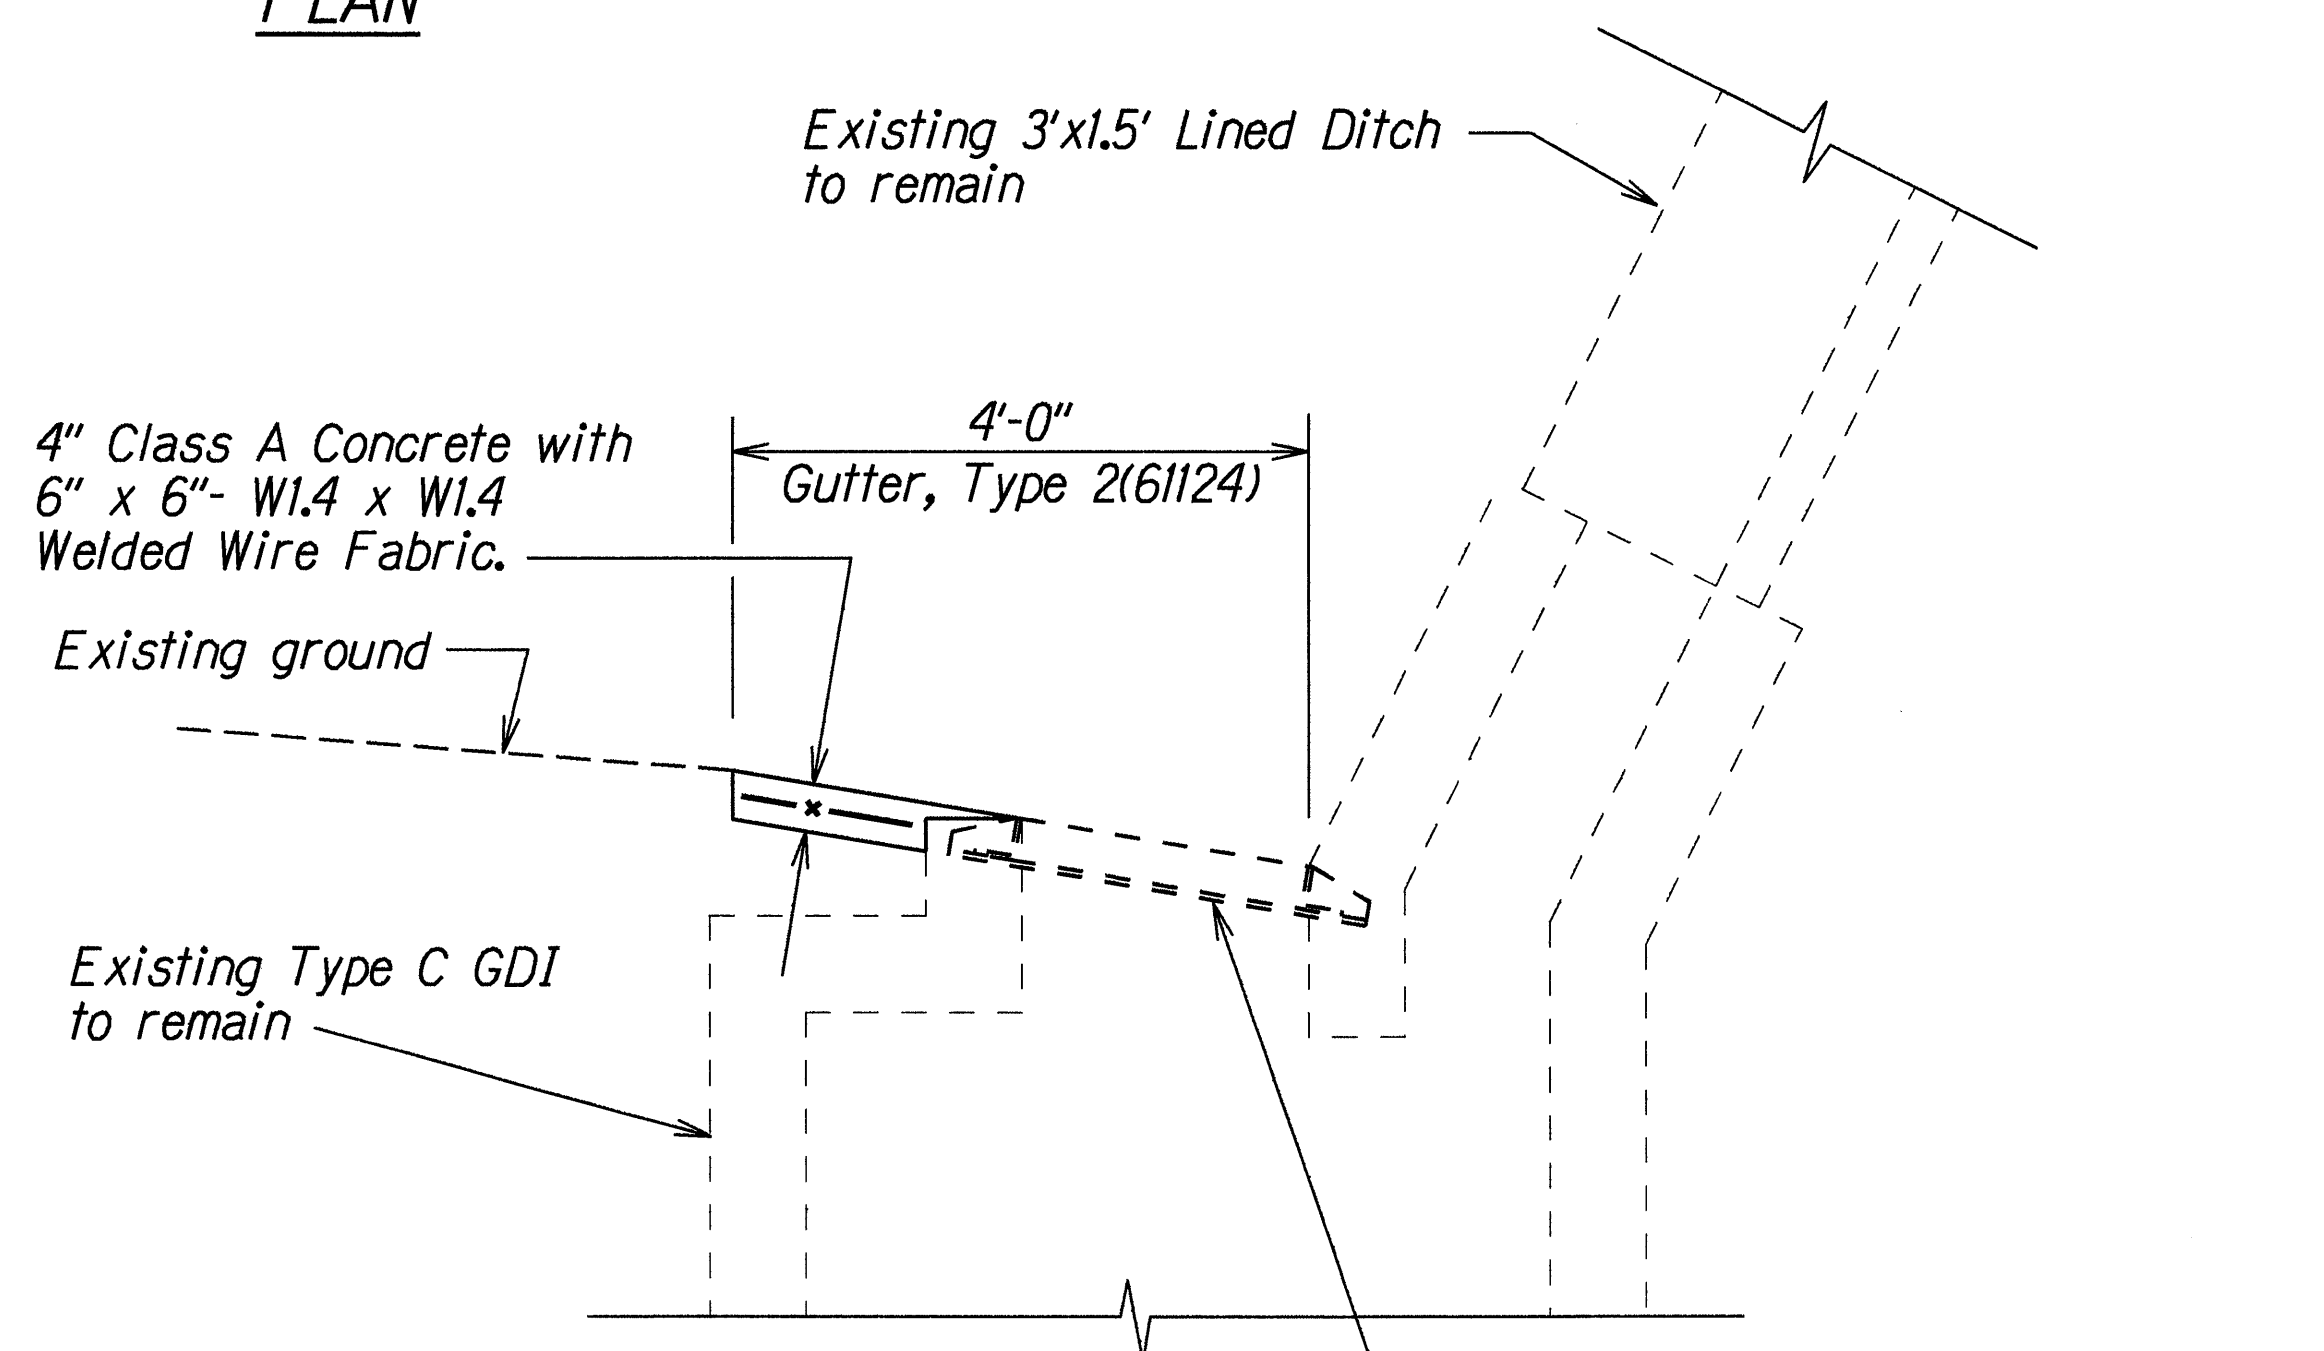

SECTION B
H3/H3

DETAIL OF GUTTER TRANSITION AT # STA. 699+00 RT.

ORIGINAL PLAN	DATE
SURVEY PLOTTED BY	5/16/98
DRAWN BY	L. Cordero
TRACED BY	B. Salazar
NOTED BY	dh/ah
CHECKED BY	dh/ah

STATE OF HAWAII
DEPARTMENT OF TRANSPORTATION
HIGHWAYS DIVISION

DRAINAGE DETAILS

HANA HIGHWAY
Improvements in the Vicinity of Keanae (M.P. 16.13)
Project No. 360A-01-97

Scale: 3/4"=1'-0" Date: May, 1998

SHEET No. H3 OF 3 SHEETS