

ORIGINAL PLAN	SURVEY PLOTTED BY	DATE
NOTE BOOK	DESIGNED BY	
N.	QUANTITIES BY	
	CHECKED BY	

DMT Consulting Engineers
DESIGNED BY S. Urada
P.S. & E. BY 692-7553 PHONE
DATE April 2004




INDEX TO DRAWINGS	
SHEET NO.	DESCRIPTION
1	TITLE SHEET
2	STANDARD PLAN SUMMARY
3	GENERAL NOTES AND LEGEND
4	GRADING/TRAFFIC CONTROL NOTES
5-6	NPDES POLLUTANT CONTROL NOTES
7	ROADWAY PLAN MP 19.1
8	TRAFFIC CONTROL PLAN
9	FINAL STRIPING PLAN
10-14	STRUCTURAL SHEETS
15	BORING LOGS

STATE OF HAWAII
DEPARTMENT OF TRANSPORTATION
HIGHWAYS DIVISION
HONOLULU, HAWAII


PLANS FOR
ROUTE 360
HANA HIGHWAY REPAIRS
AND MAINTENANCE
PHASE-3
PROJECT NO. 360AB-02-03M
DISTRICT OF HANA
ISLAND OF MAUI

KEANAE



NAHIKU

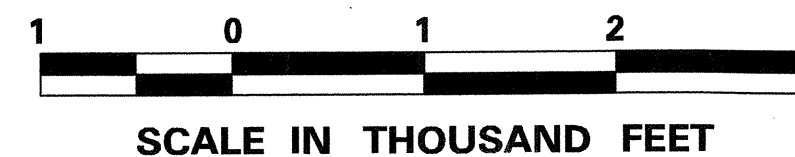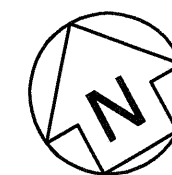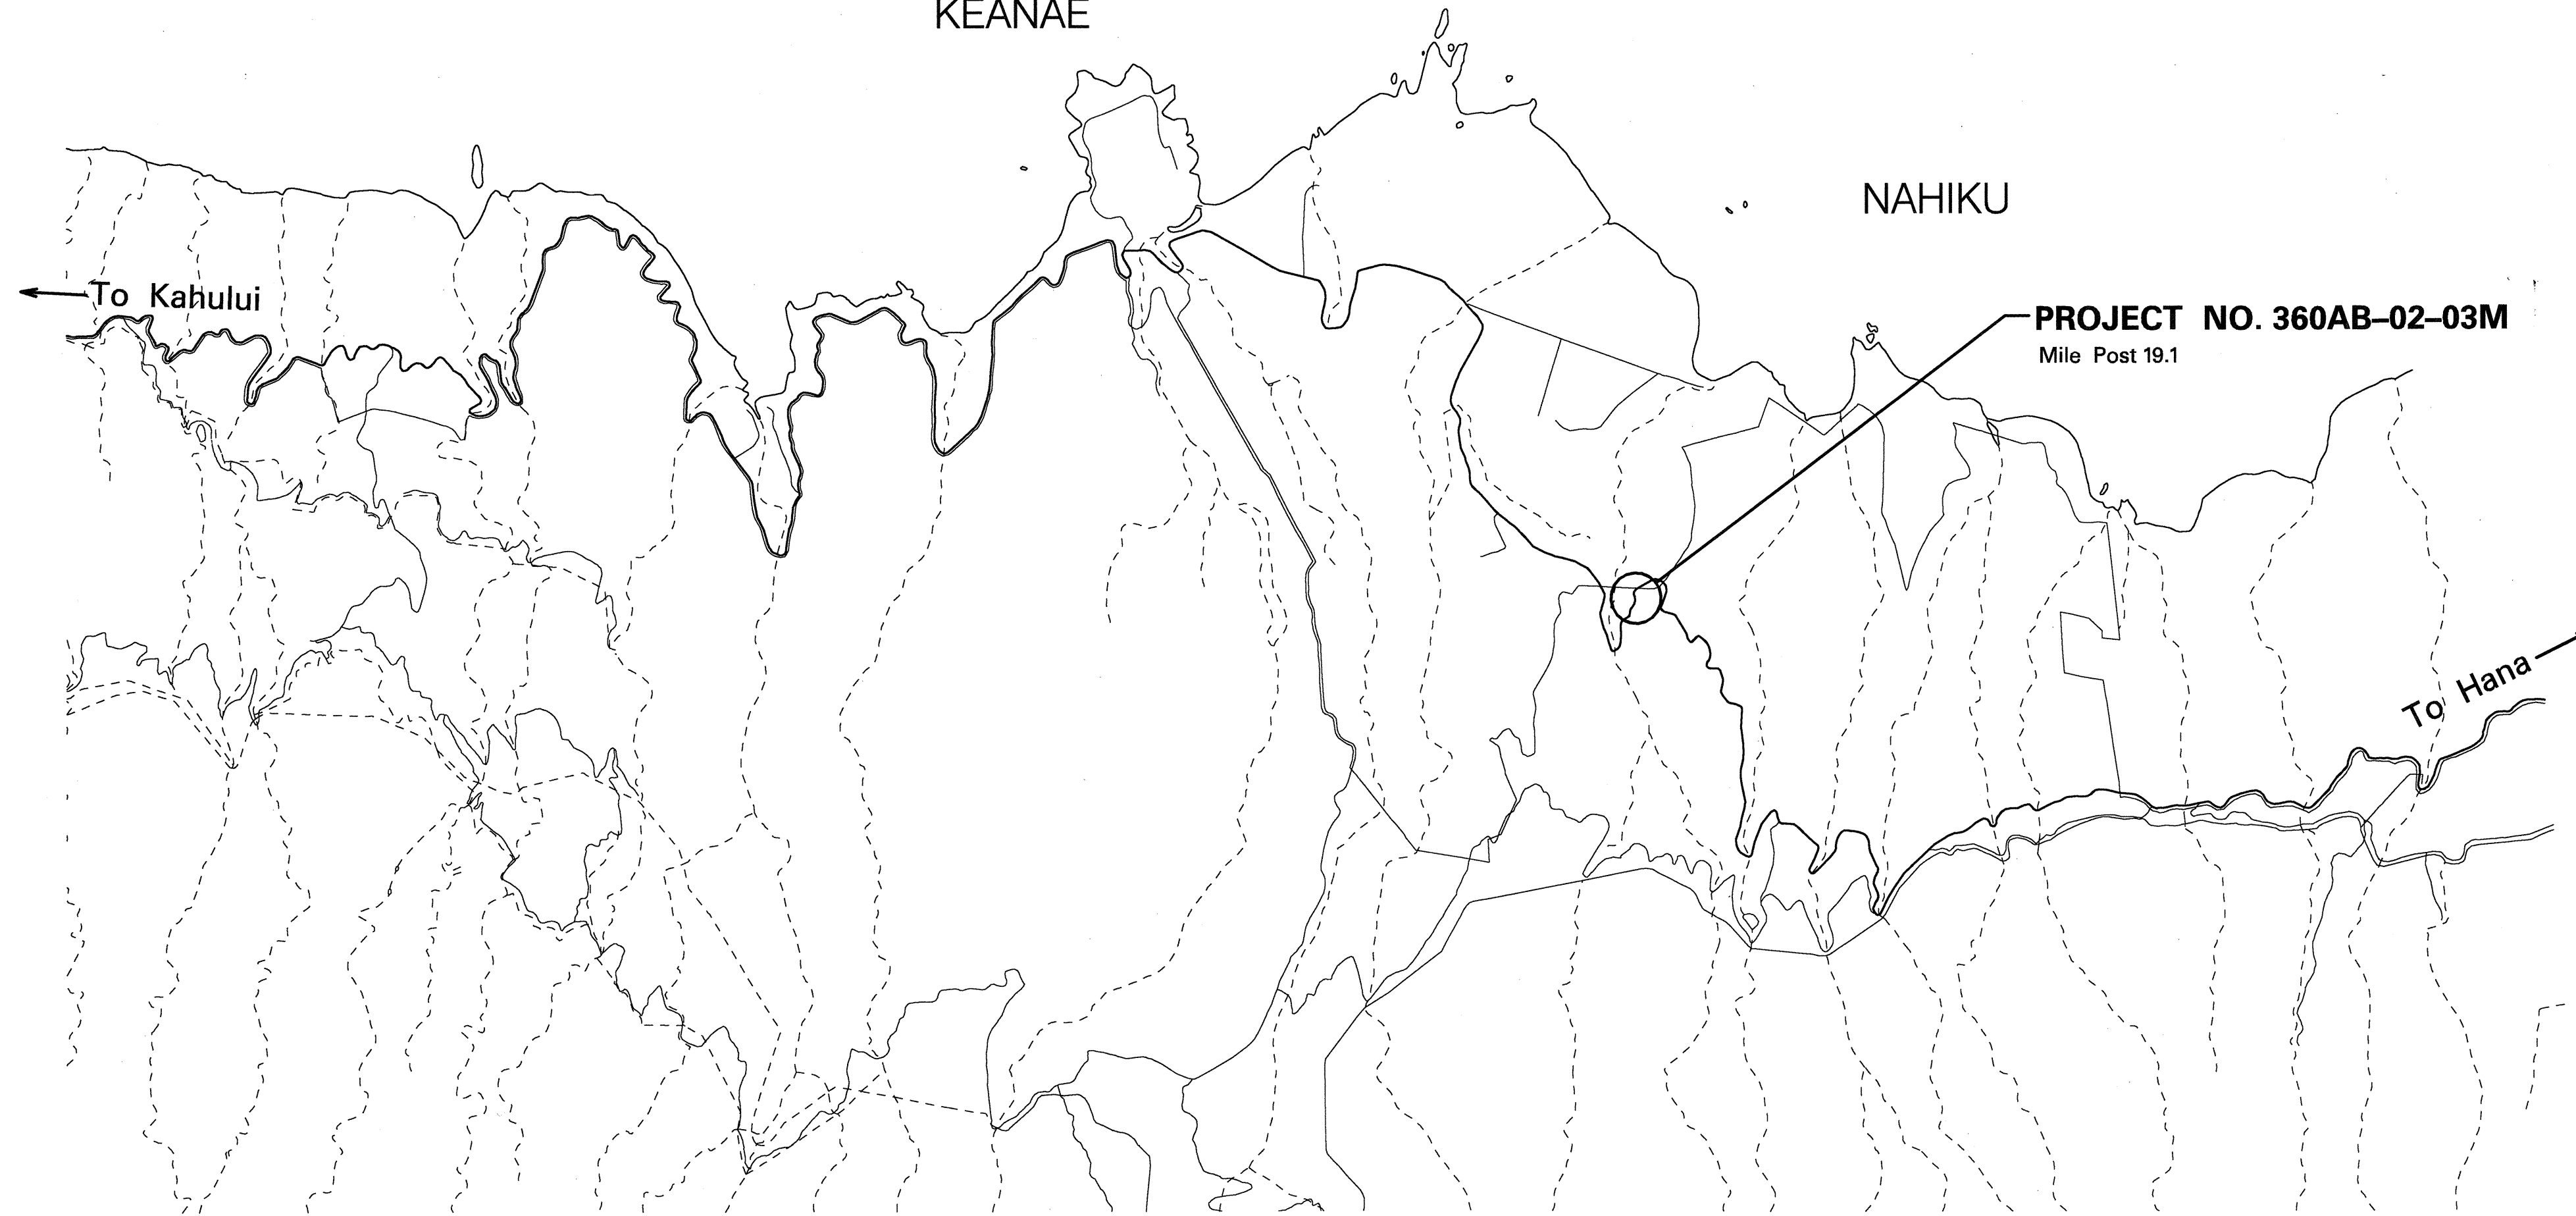

FED. ROAD DIST. NO.	STATE	PROJ. NO.	FISCAL YEAR	SHEET NO.	TOTAL SHEETS
HAWAII	HAW.	360AB-02-03M	2003	1	15

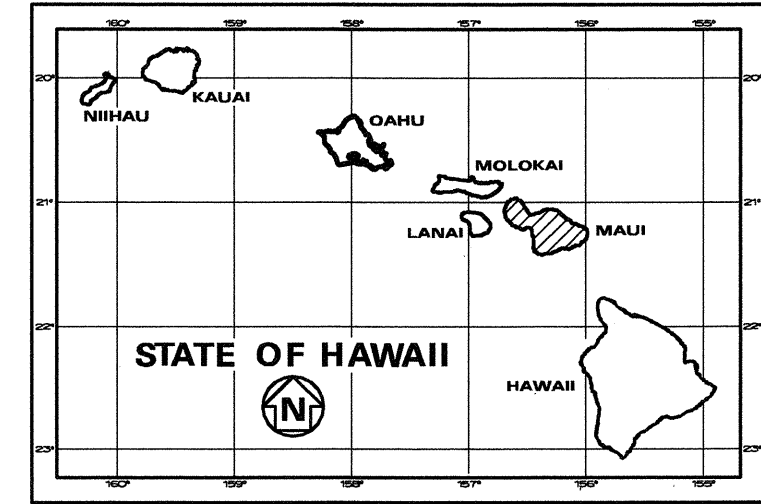

PROJECT LOCATION

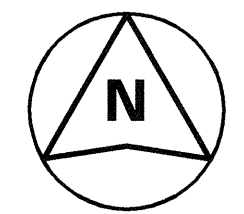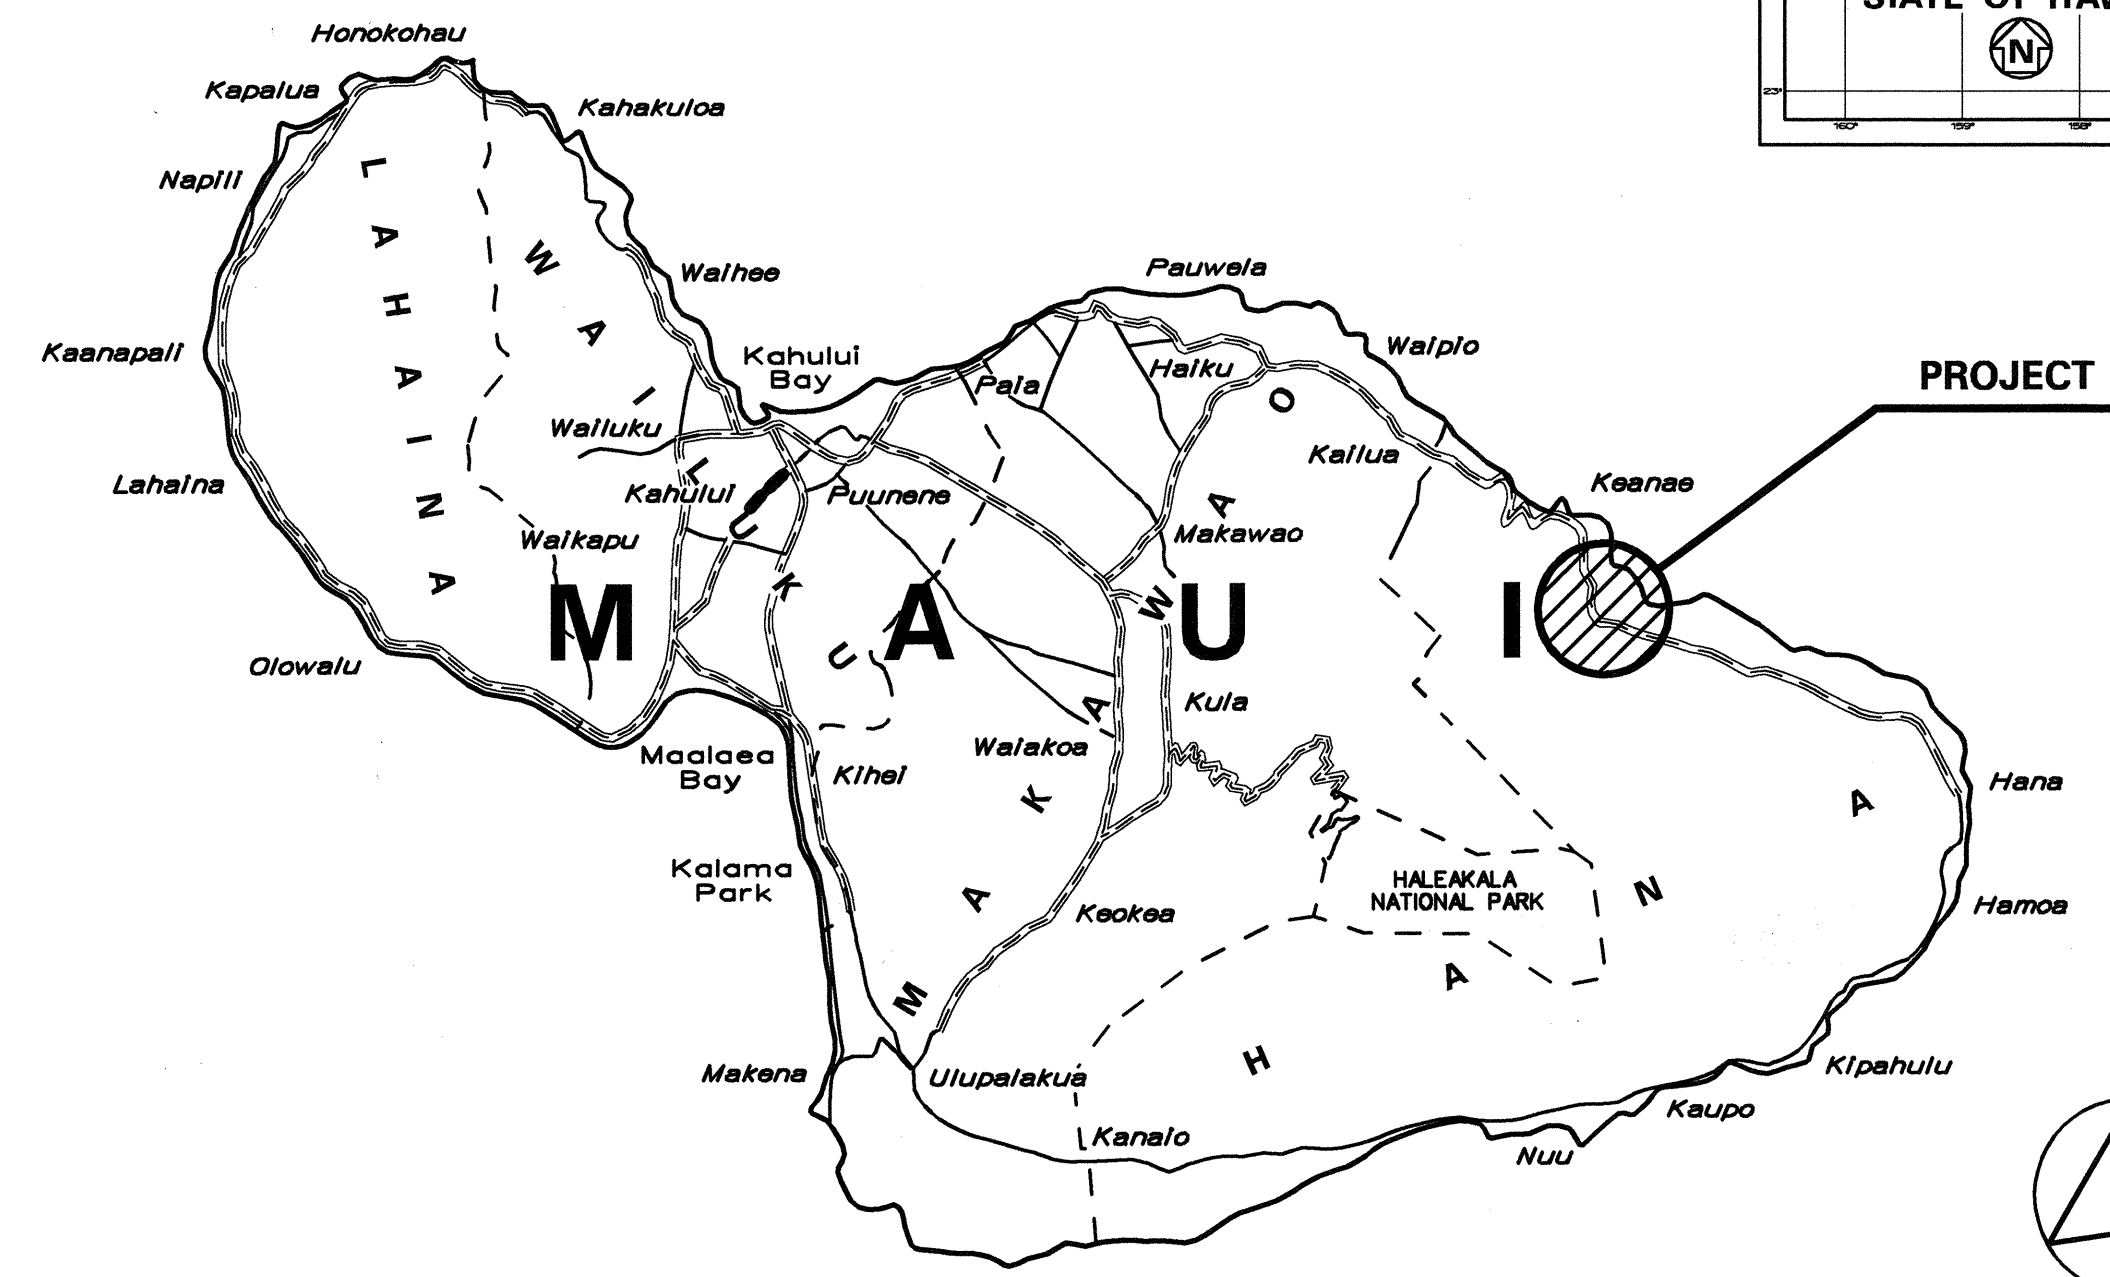

— FEDERAL AID PROJECTS PREVIOUSLY CONSTRUCTED OR UNDER CONSTRUCTION

MILE POST 19.1

DEPARTMENT OF TRANSPORTATION STATE OF HAWAII	
APPROVED:	
<i>[Signature]</i>	4.28.04
DIRECTOR OF TRANSPORTATION	DATE