



FED. ROAD DIST. NO.	STATE	PROJ. NO.	FISCAL YEAR	SHEET NO.	TOTAL SHEETS
HAWAII	HAW.	360AB-02-98, Phase I	2004	6	28

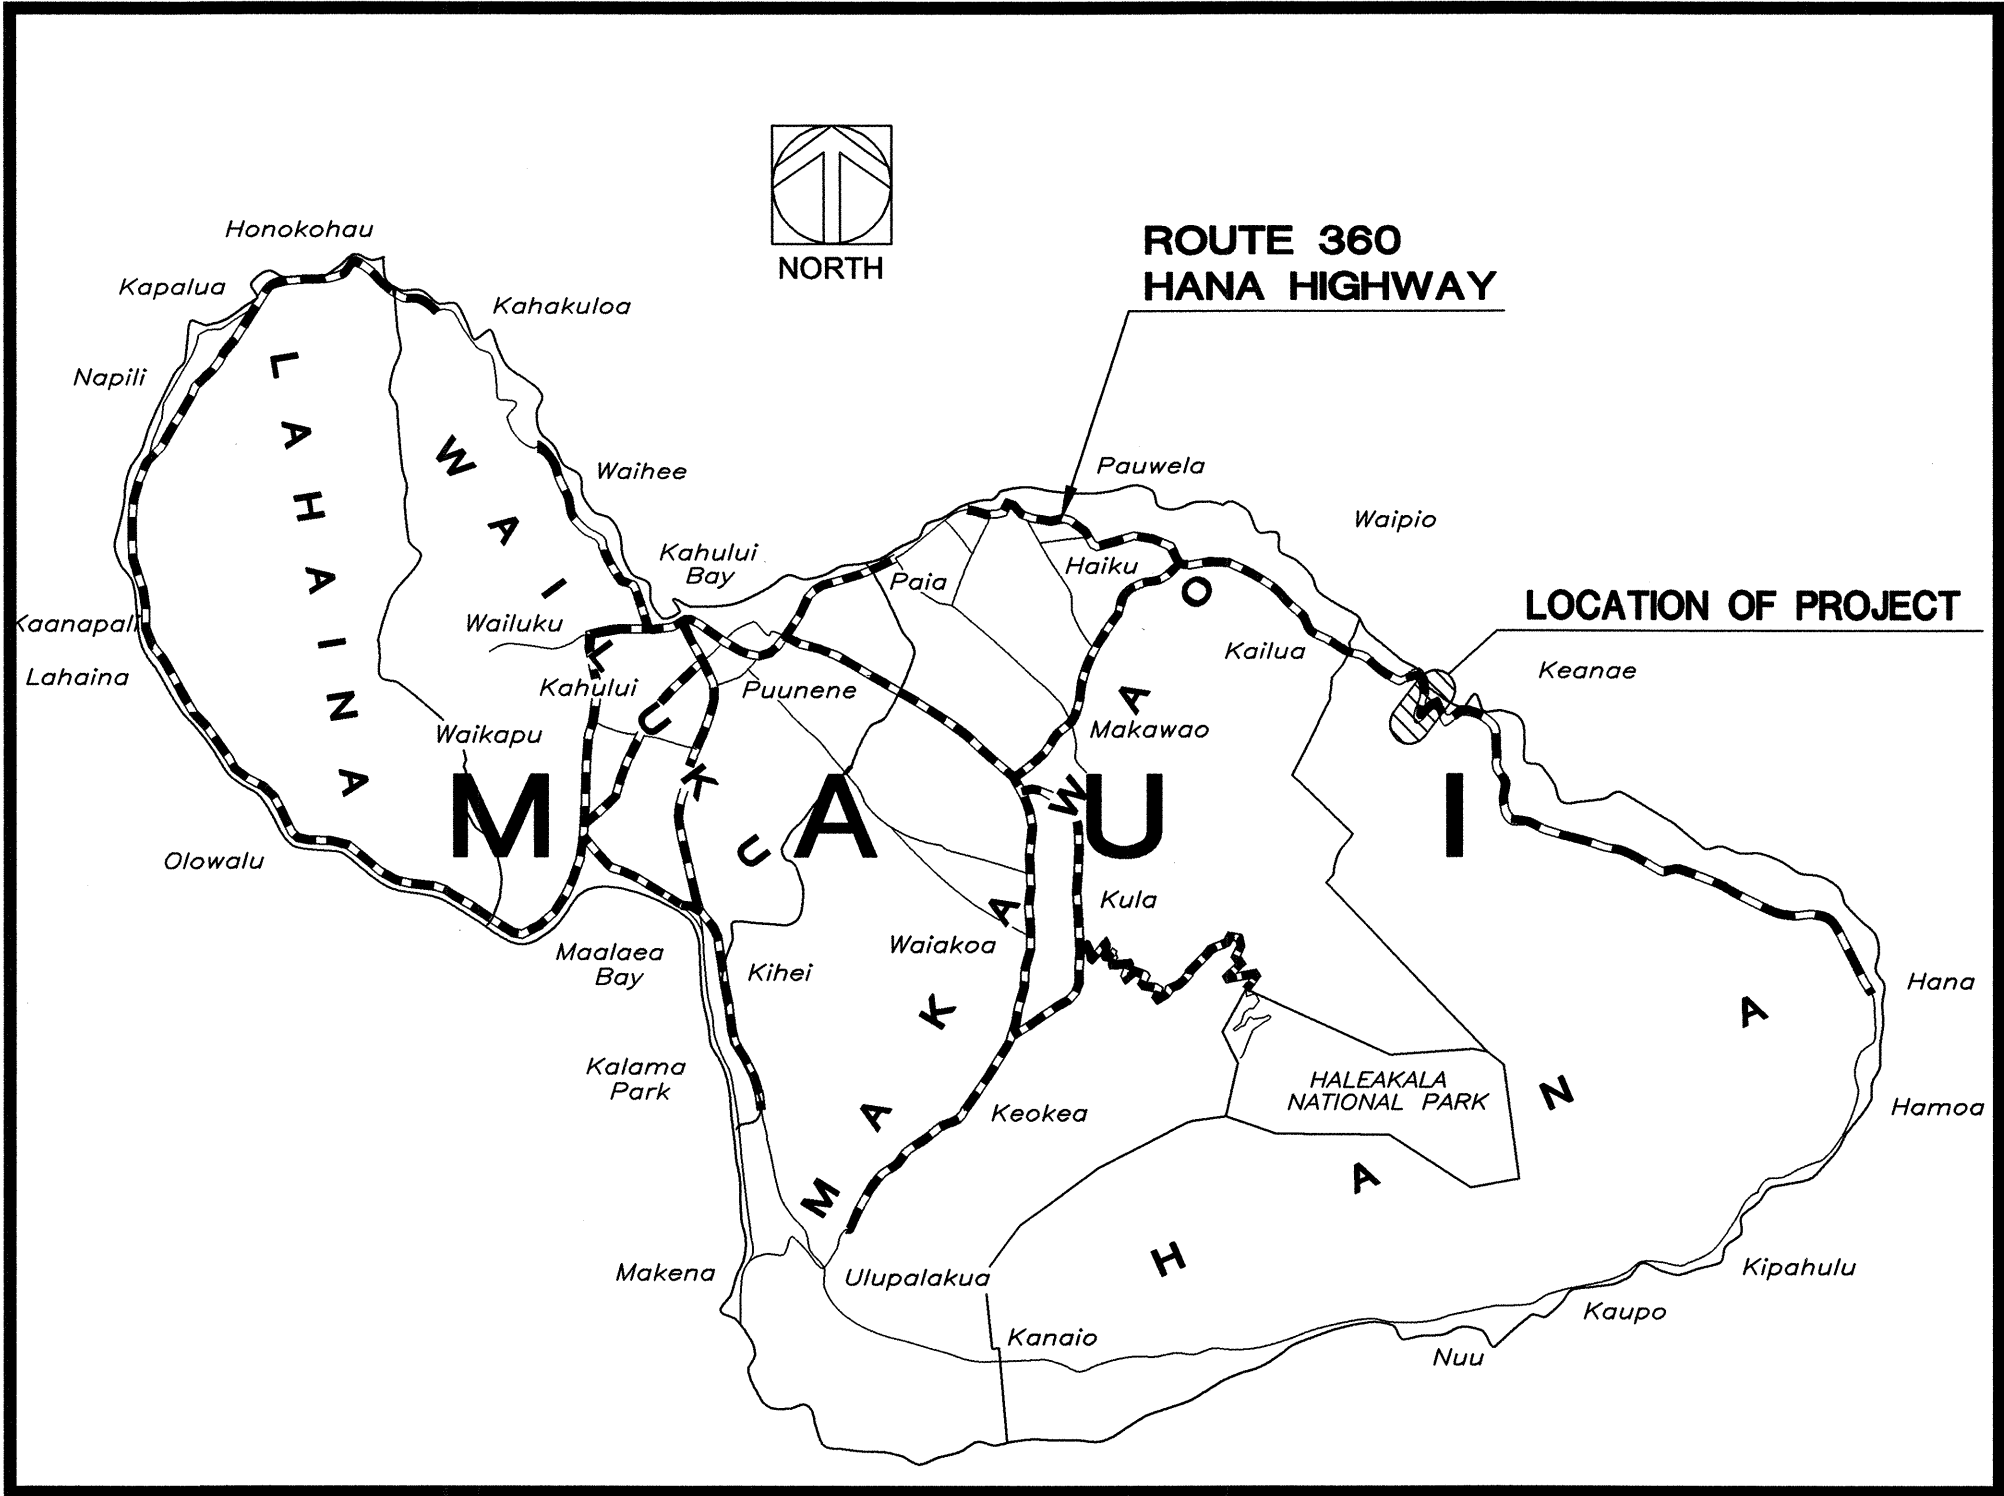

LOCATION MAP
Scale: Not To Scale



GENERAL PLAN
Scale: 1"=100'

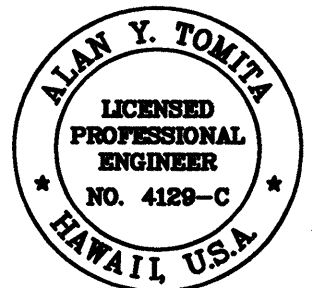

THIS WORK WAS PREPARED BY ME
OR UNDER MY SUPERVISION.

Alan Y. Tomita

STATE OF HAWAII
DEPARTMENT OF TRANSPORTATION
HIGHWAYS DIVISION
LOCATION AND GENERAL PLAN

ROUTE 360 HANA HIGHWAY
ROCKFALL MITIGATION, PHASE-I
MILE POST 11.05 TO 11.31
Project No. 360AB-02-98, Phase I
Scale: As Shown Date: May 2004

SHEET No. 6 OF 28 SHEETS

ORIGINAL PLAN	SURVEY PLOTTED BY	DATE
NOTE BOOK	DESIGNED BY	
No.	CHECKED BY	