




FED. ROAD DIST. NO.	STATE	PROJ. NO.	FISCAL YEAR	SHEET NO.	TOTAL SHEETS
HAWAII	HAW.	360B-01-06M	2006	4	28

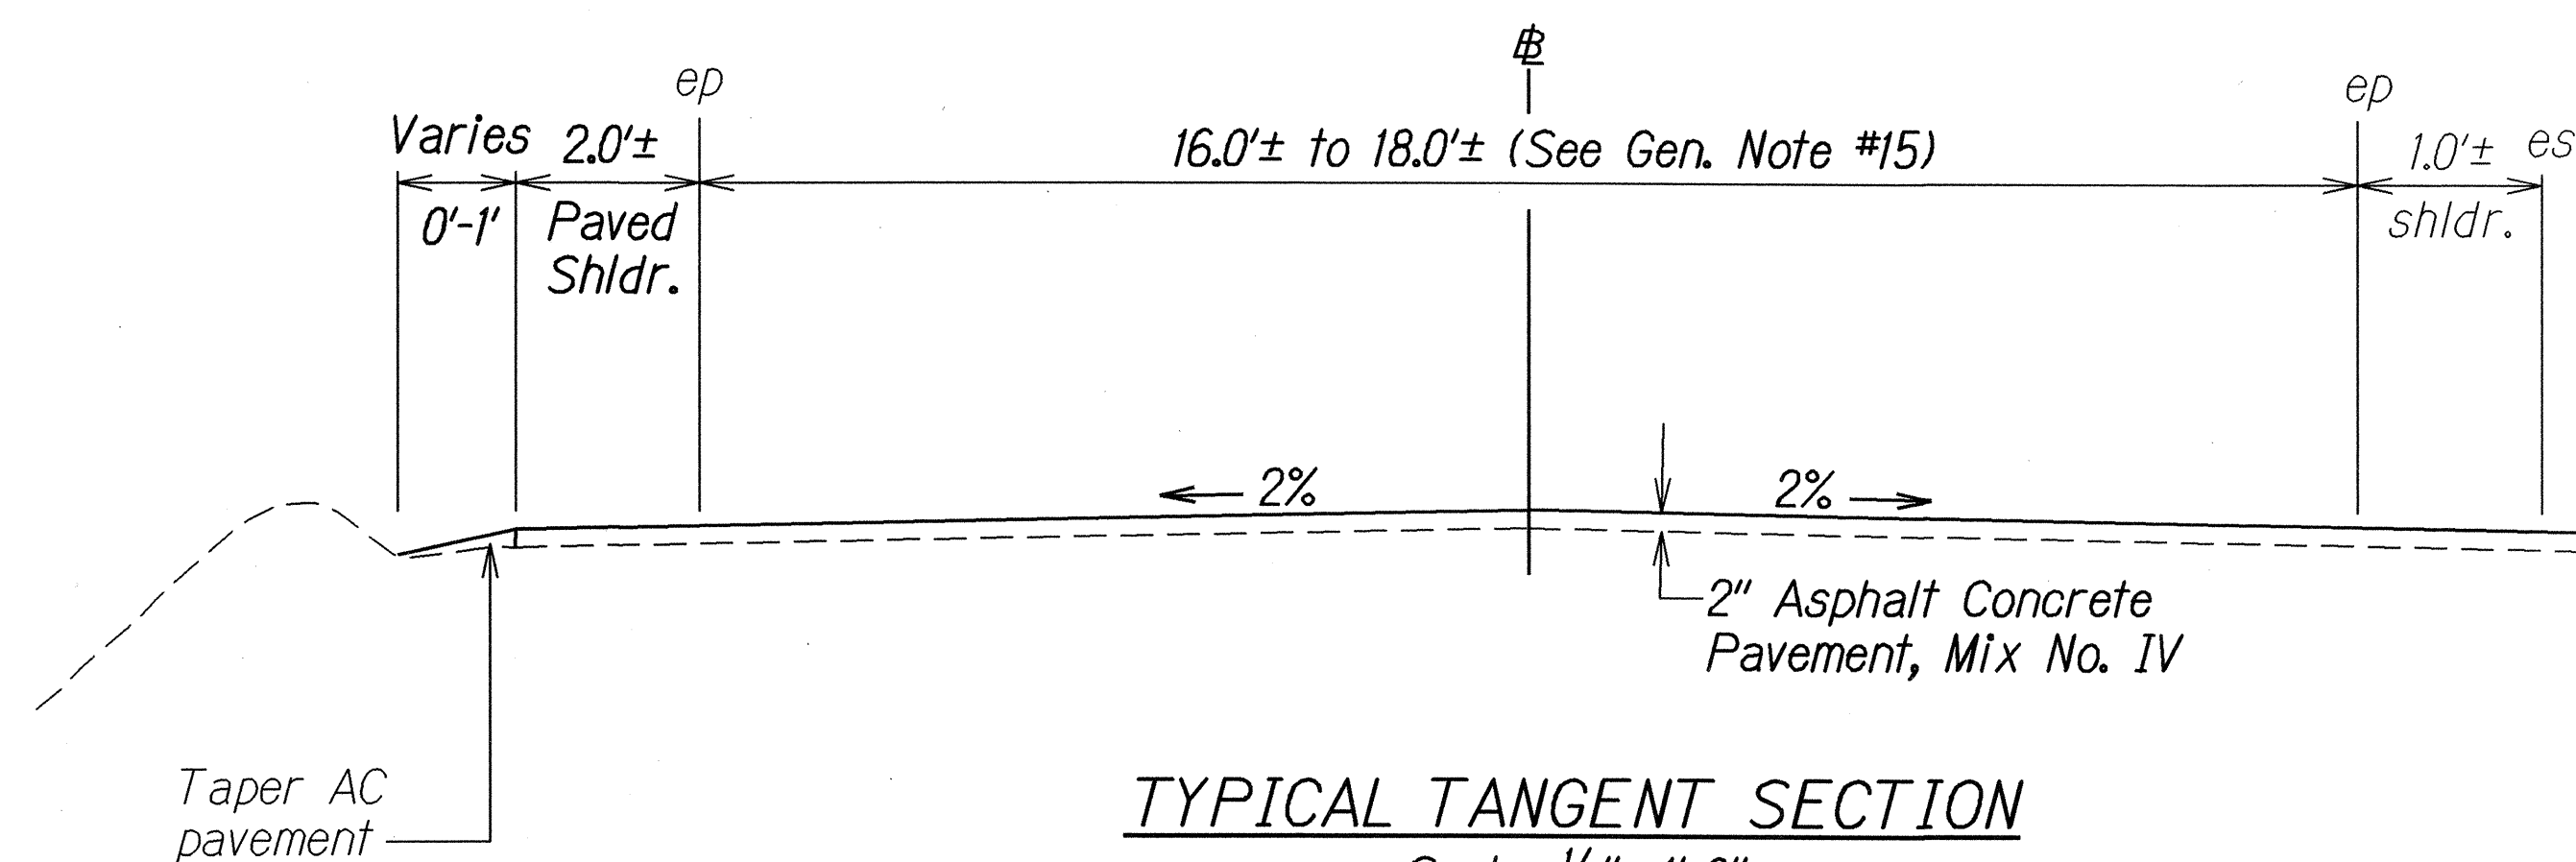


TYPICAL TANGENT SECTION
Scale: 1/2" = 1'-0"

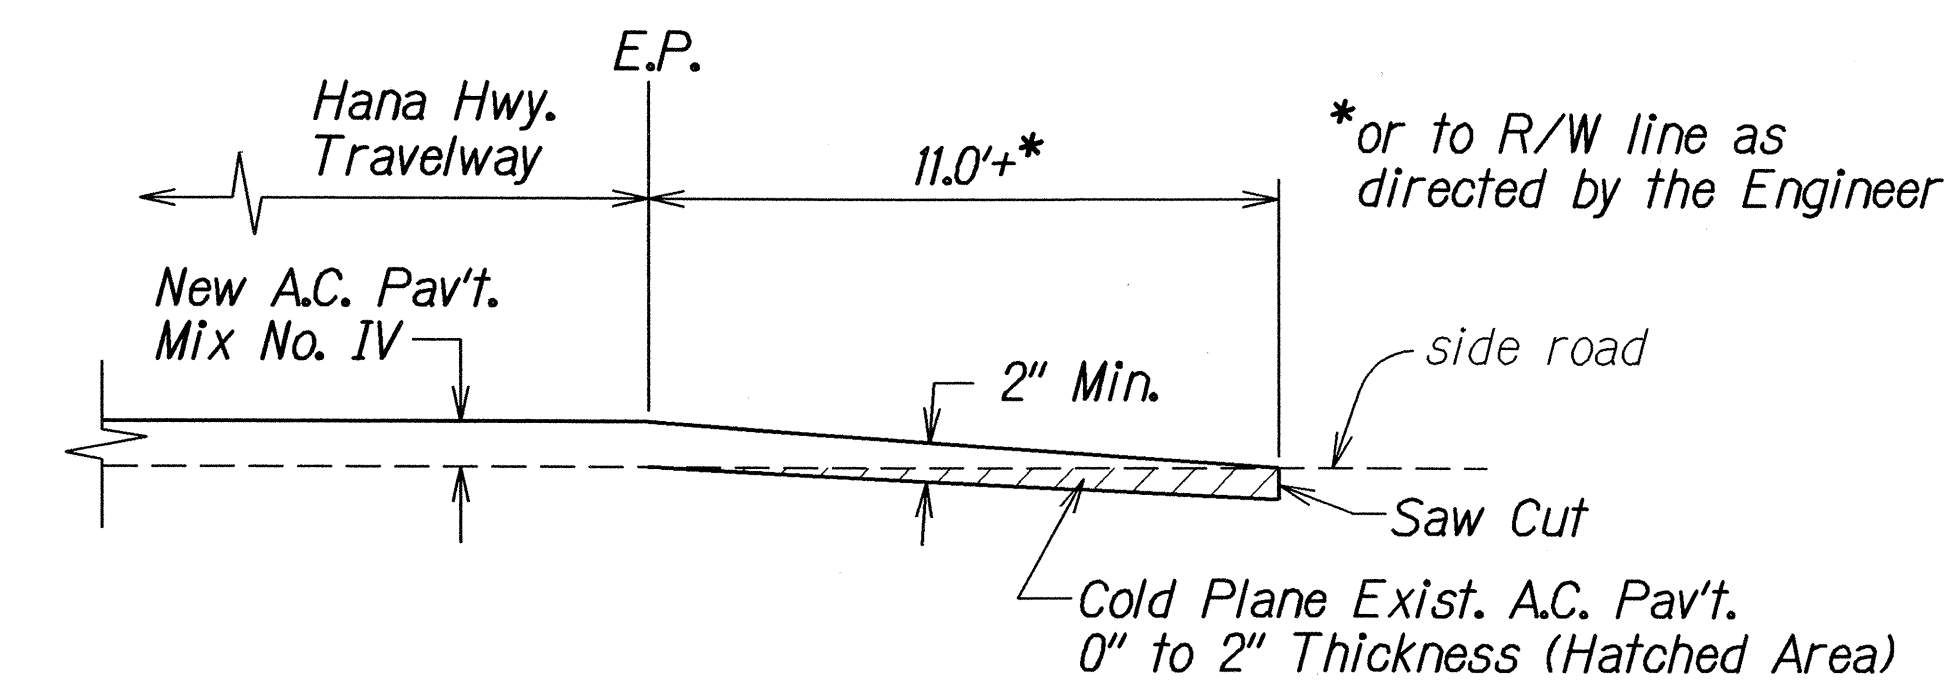


SIDE ROAD PAVING TRANSITION DETAIL
Not To Scale

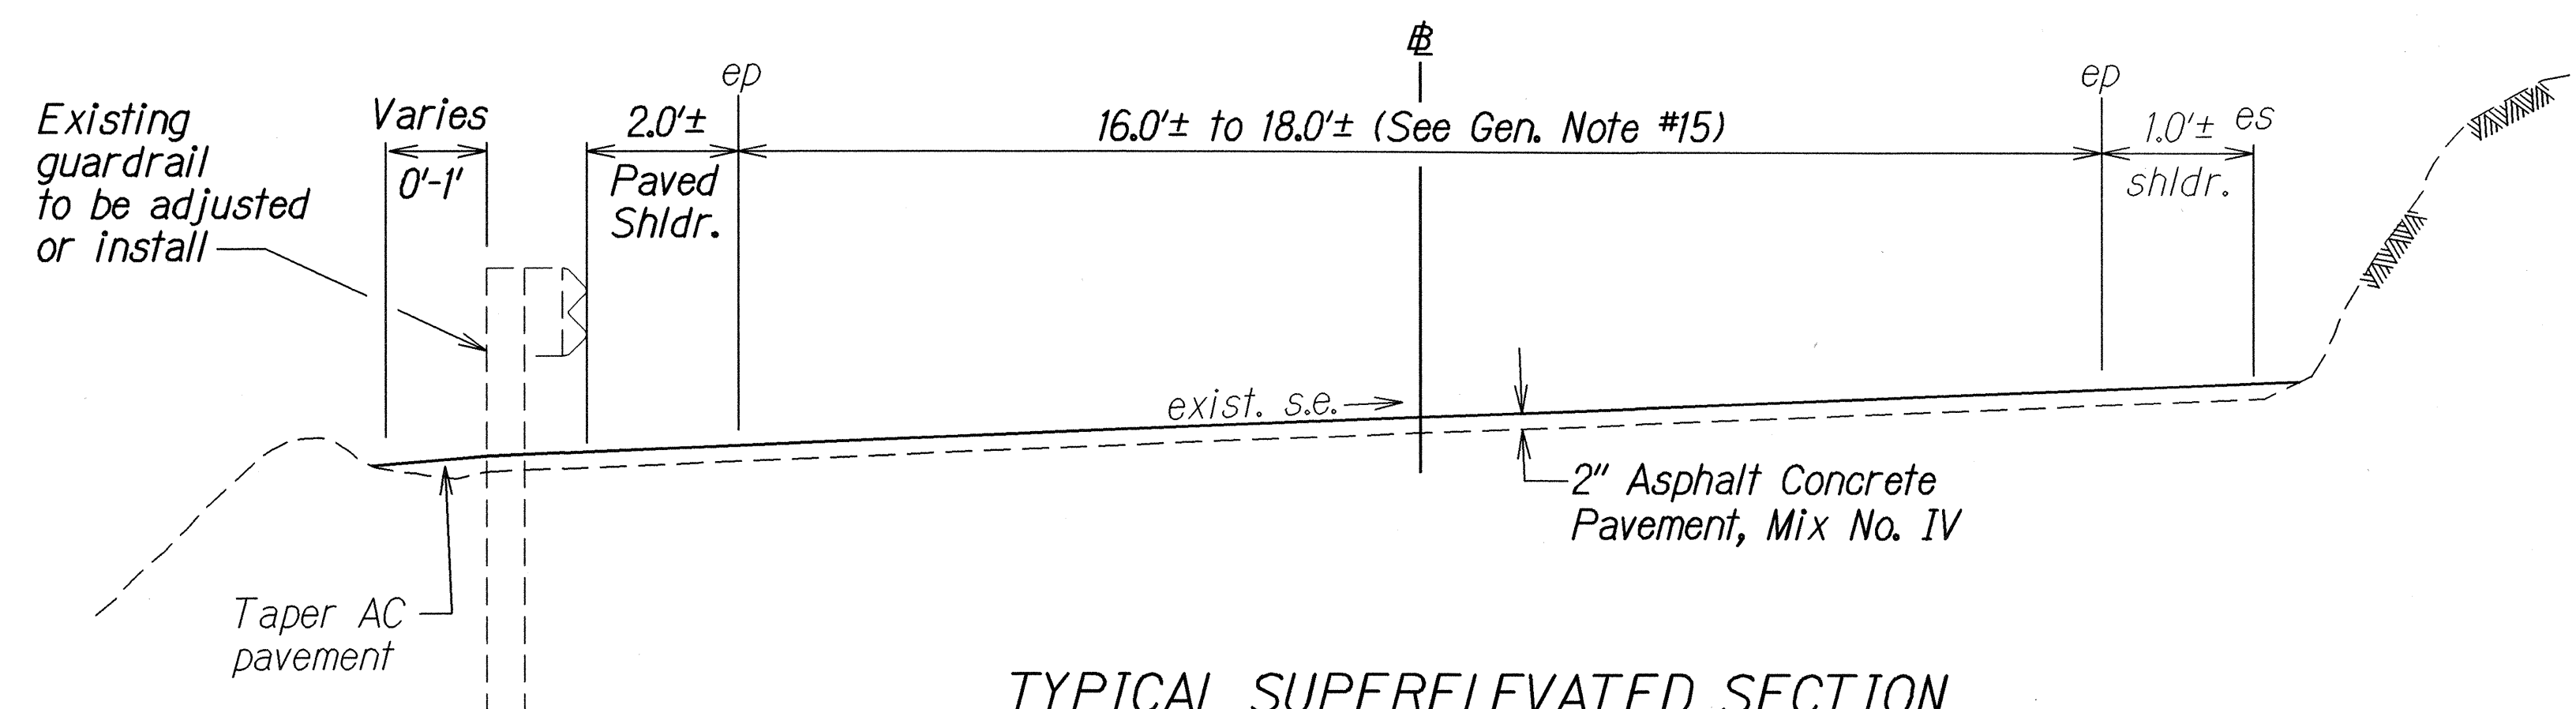

TYPICAL SUPERELEVATED SECTION
Scale: 1/2" = 1'-0"

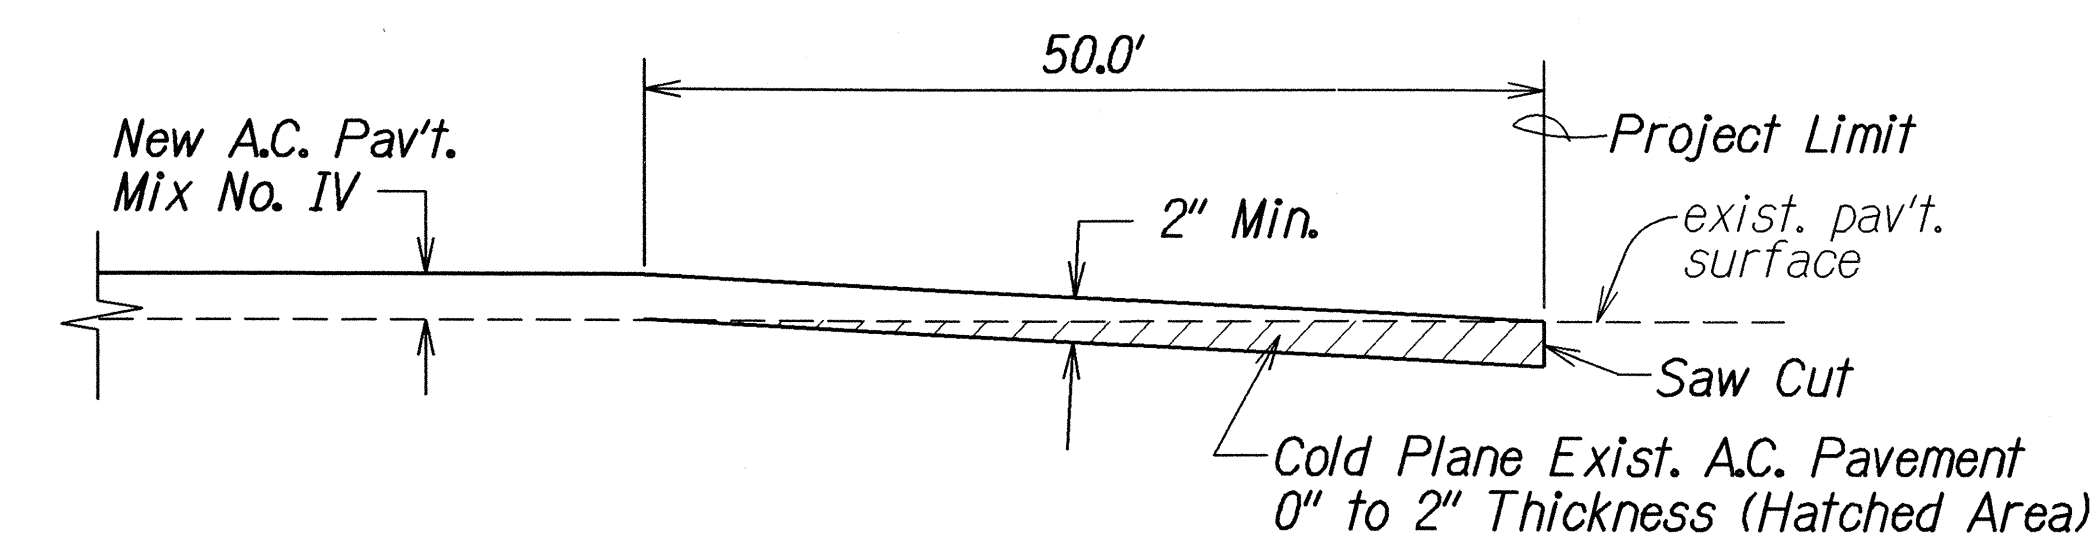

PAVEMENT TRANSITION DETAIL
BEGIN & END PROJECT
Not to Scale

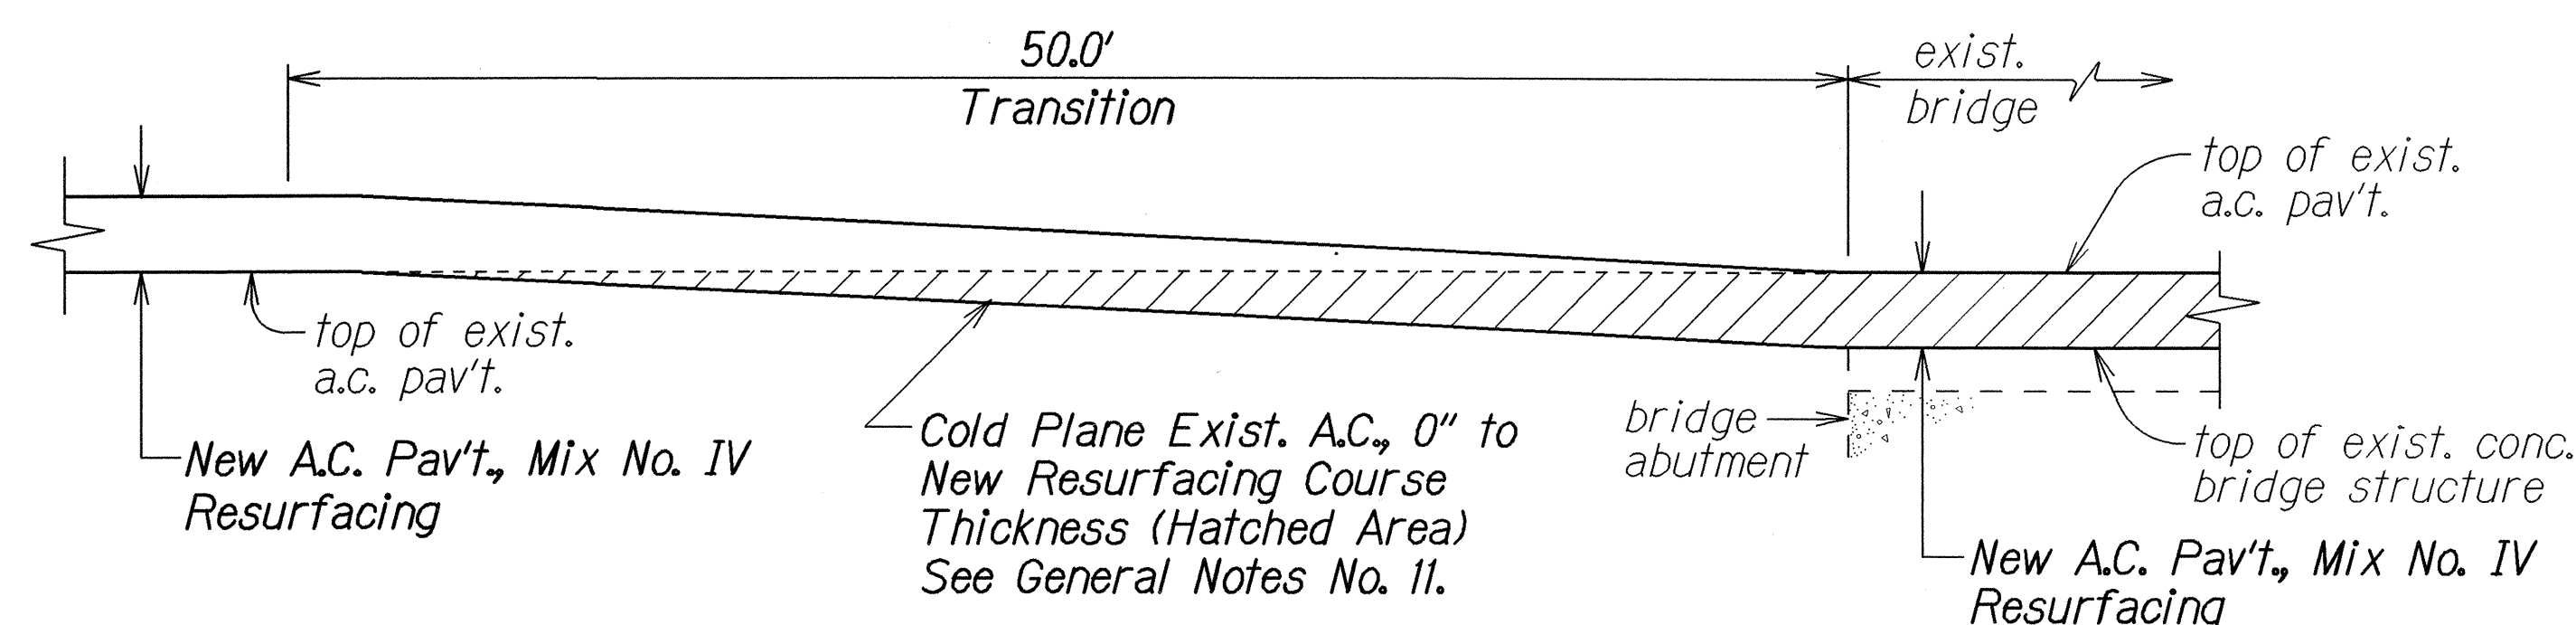

RESURFACING AT BRIDGE DETAIL
Not to Scale

ORIGINAL PLAN	DATE	07/06
SURVEY PLOTTED BY		
DRAWN BY		
DESIGNED BY		
QUANTITIES BY		
CHECKED BY		

STATE OF HAWAII
DEPARTMENT OF TRANSPORTATION
HIGHWAYS DIVISION

TYPICAL SECTIONS & DETAILS

HANA HIGHWAY RESURFACING
Kapaula Bridge to Olowai Bridge
Project No. 360B-01-06M

Scale: As Shown Date: October, 2005

SHEET No. 1 OF 1 SHEETS