


<u>NOTES</u>

- 1. Layout of pavement markings and striping shall be done by the Contractor and approved by the Engineer prior to any installation work.
- 2. Existing pavement markings not incorporated in the final traffic pattern shall be removed as directed by the Engineer. Costs shall be incidental to the various pavement marking items.
- 3. Final locations of all signs shall be approved by the Engineer prior to any installation work.
- 4. Existing signs not shown on these plans shall remain as posted unless otherwise directed by the Engineer. Removal and disposal of existing signs and/or posts as designated on these plans shall be incidental to the various signing items.
- 5. Final locations of all Stop Lines shall be approved by the Engineer prior to installation.
- 6. All pavement striping shall be as noted on the legend or plans.

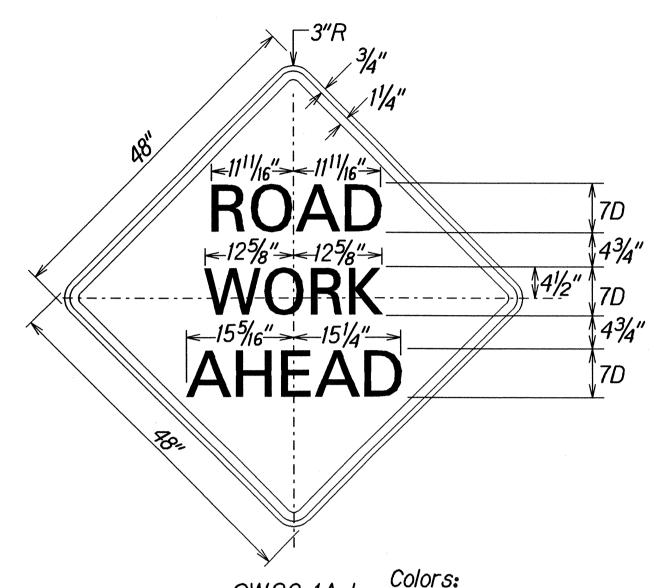

FED. ROAD DIST. NO.

STATE


PROJ. NO.


HAW. 360A-02-05M 2005 ADD.13 27

CW20-1Ad Scale: 1" = 1'-0"

Legend: Black (Non Refl) Background: Orange


FISCAL SHEET YEAR NO.

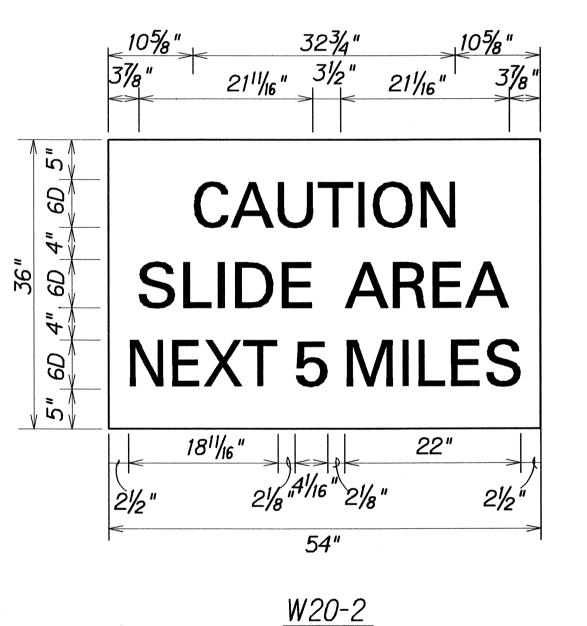

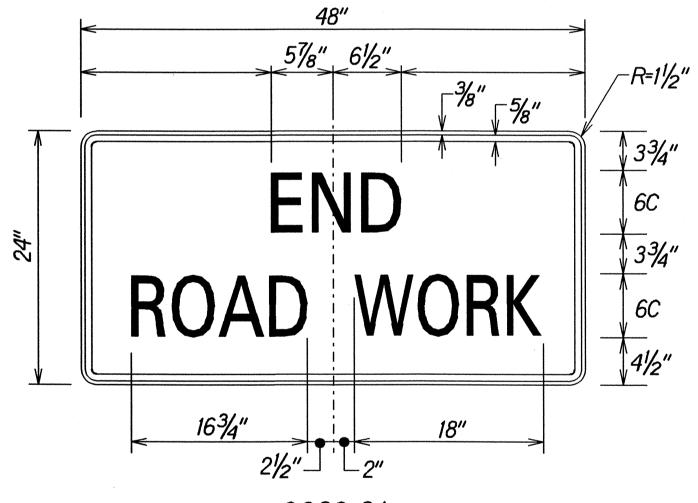

CG20-2A Scale: 11/2" = 1'-0"

Colors: Legend: Black (Non Refl) Background: Orange (Relf)

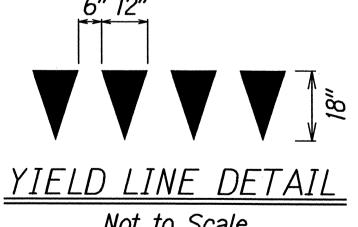

STATE OF HAWAII DEPARTMENT OF TRANSPORTATION HIGHWAYS DIVISION


PAVEMENT MARKING LEGEND, DETAILS, NOTES # SIGN PANEL LAYOUT

HANA HIGHWAY RESURFACING Vicinity of Waikamoi Bridge to Honomanu Bridge Project No. 360A-02-05M

Scale: As Noted

Date: February, 2005 SHEET No. 1 OF 1 SHEETS

ADD.13

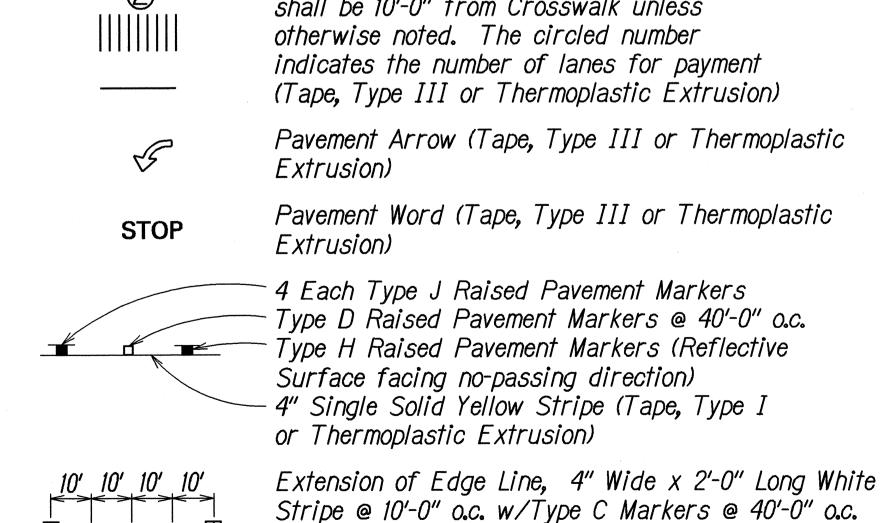

(Tape, Type III or Thermoplastic Extrusion)

Not to Scale

6/14/05 | Labeled sign.

DATE REVISION