

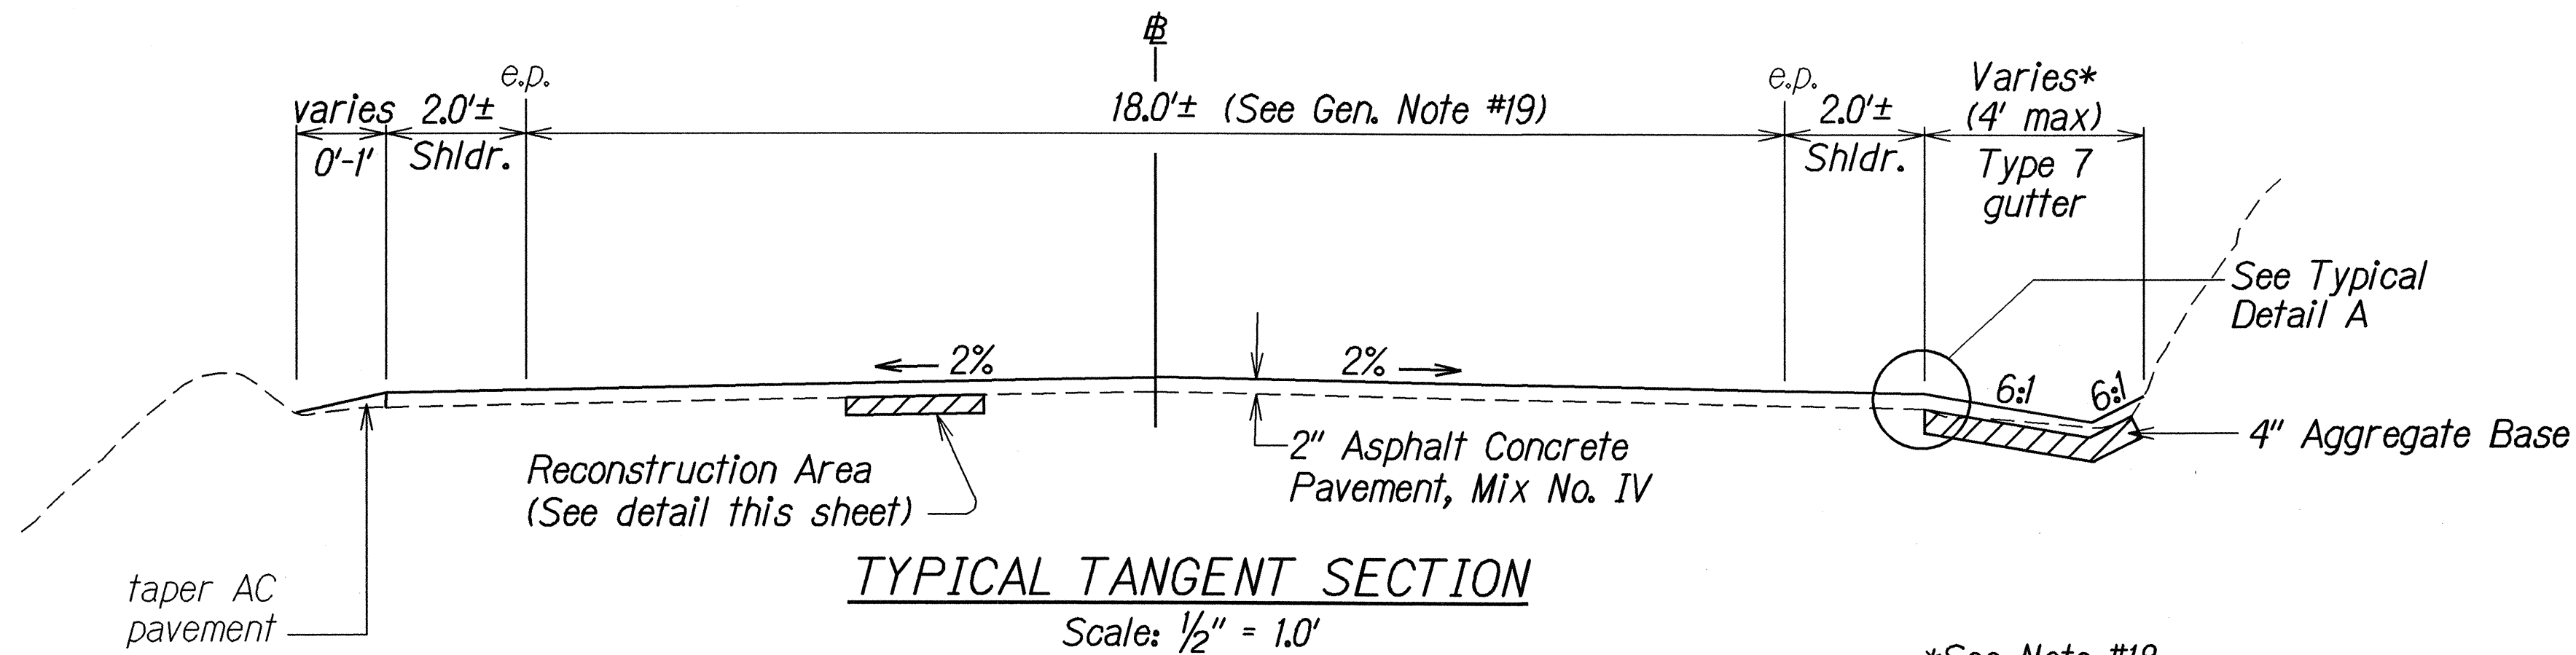
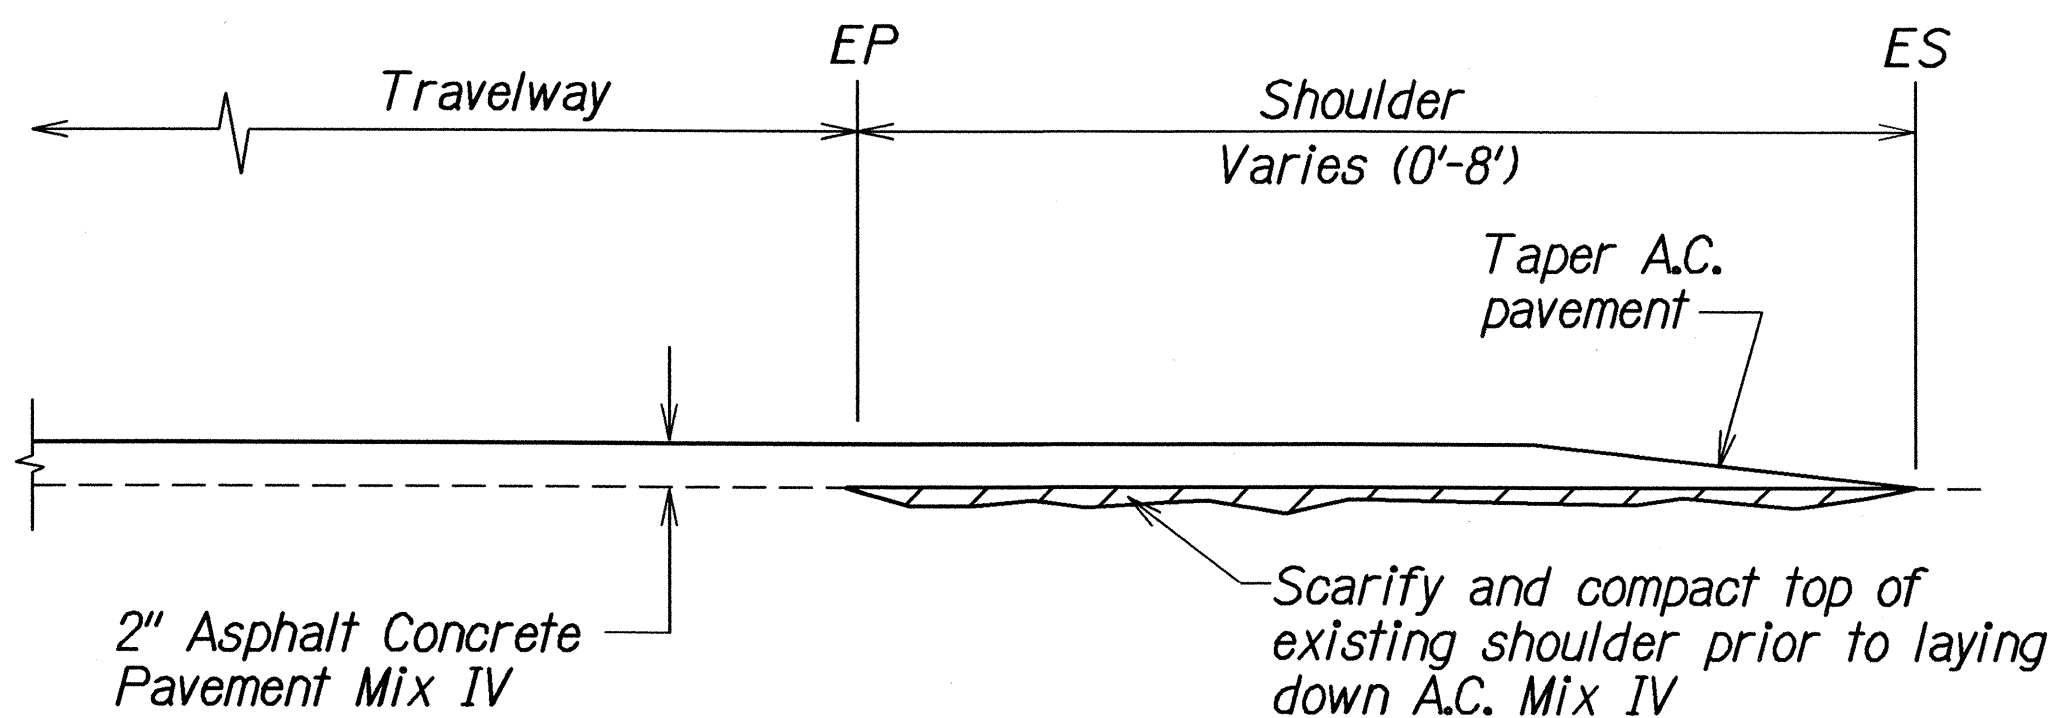







FED. ROAD DIST. NO.	STATE	PROJ. NO.	FISCAL YEAR	SHEET NO.	TOTAL SHEETS
HAWAII	HAW.	360A-02-05M	2005	ADD.4	27

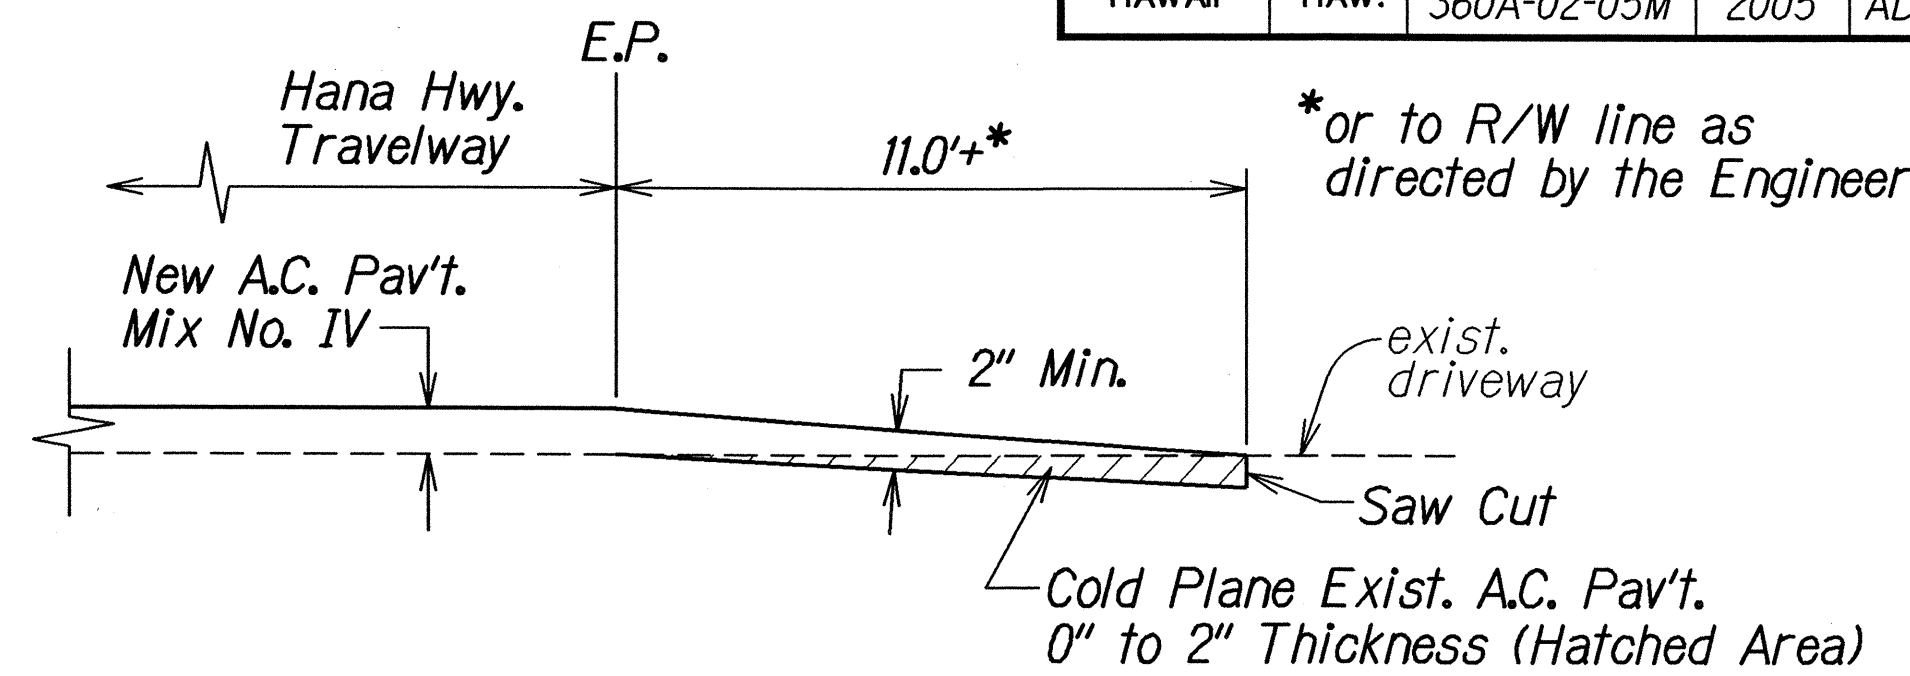

*See Note #18

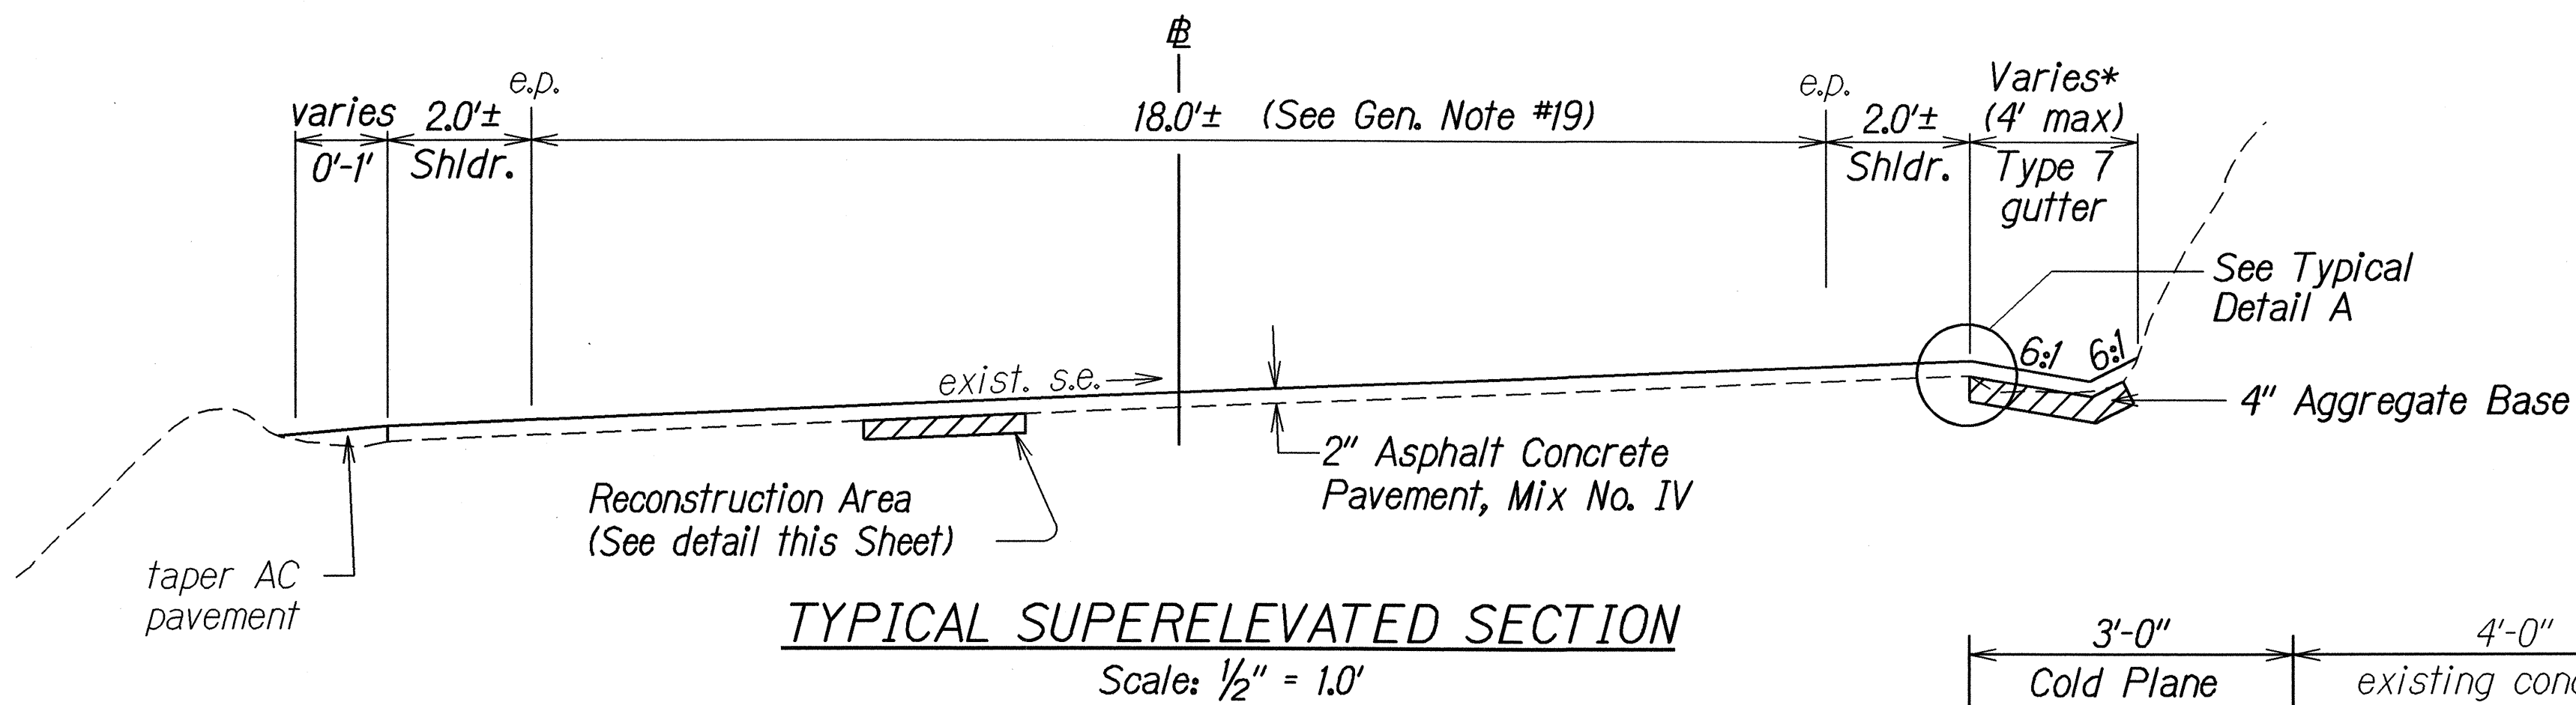

TYPICAL DETAIL OF PAVED SHOULDER
 # STA. 351+00 RT. TO # STA. 354+00 RT.
 # STA. 382+00 LT. TO # STA. 382+50 LT.
 # STA. 385+80 LT. TO # STA. 386+70 LT.
 # STA. 419+20 LT. TO # STA. 419+80 LT.
 Not To Scale

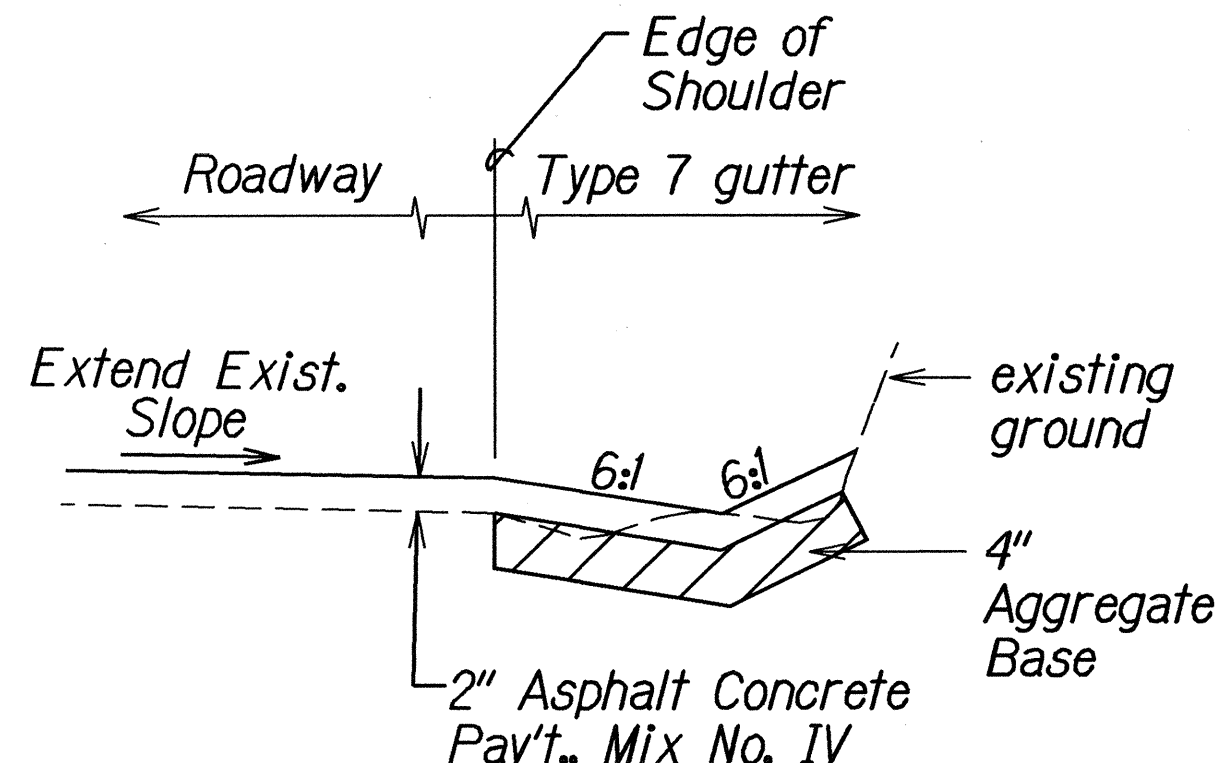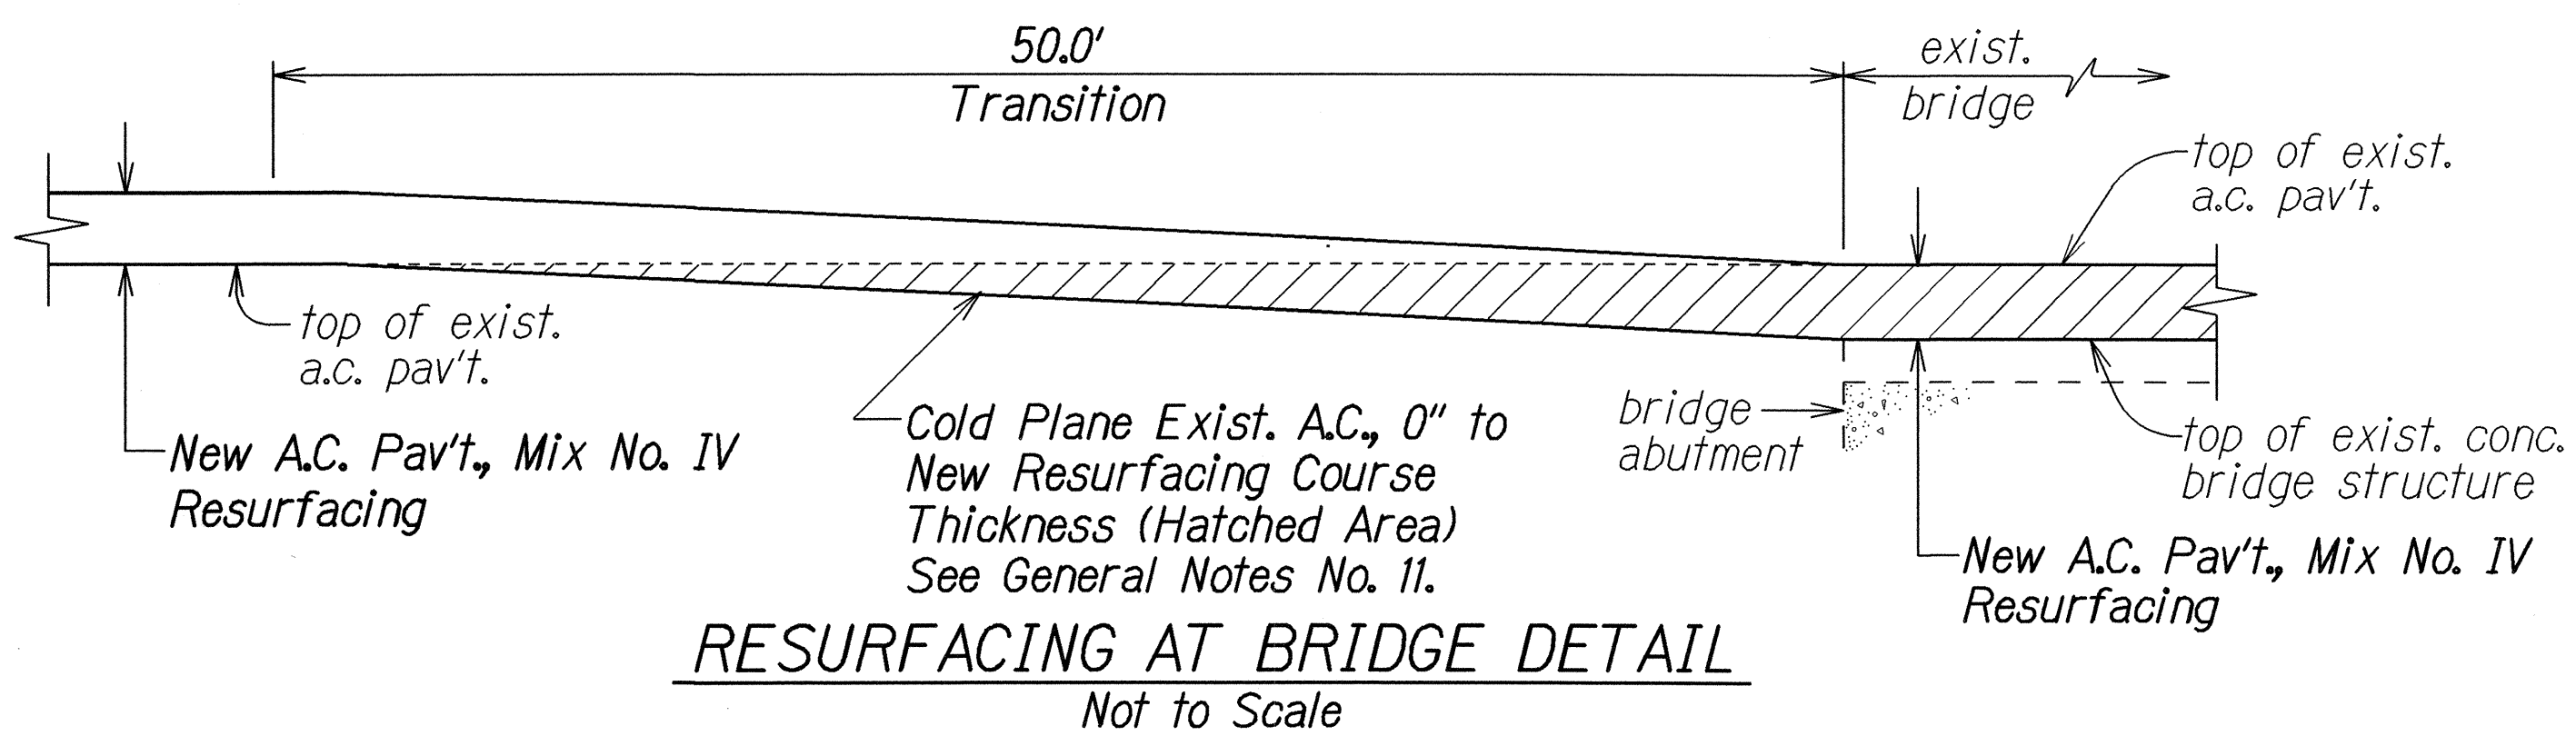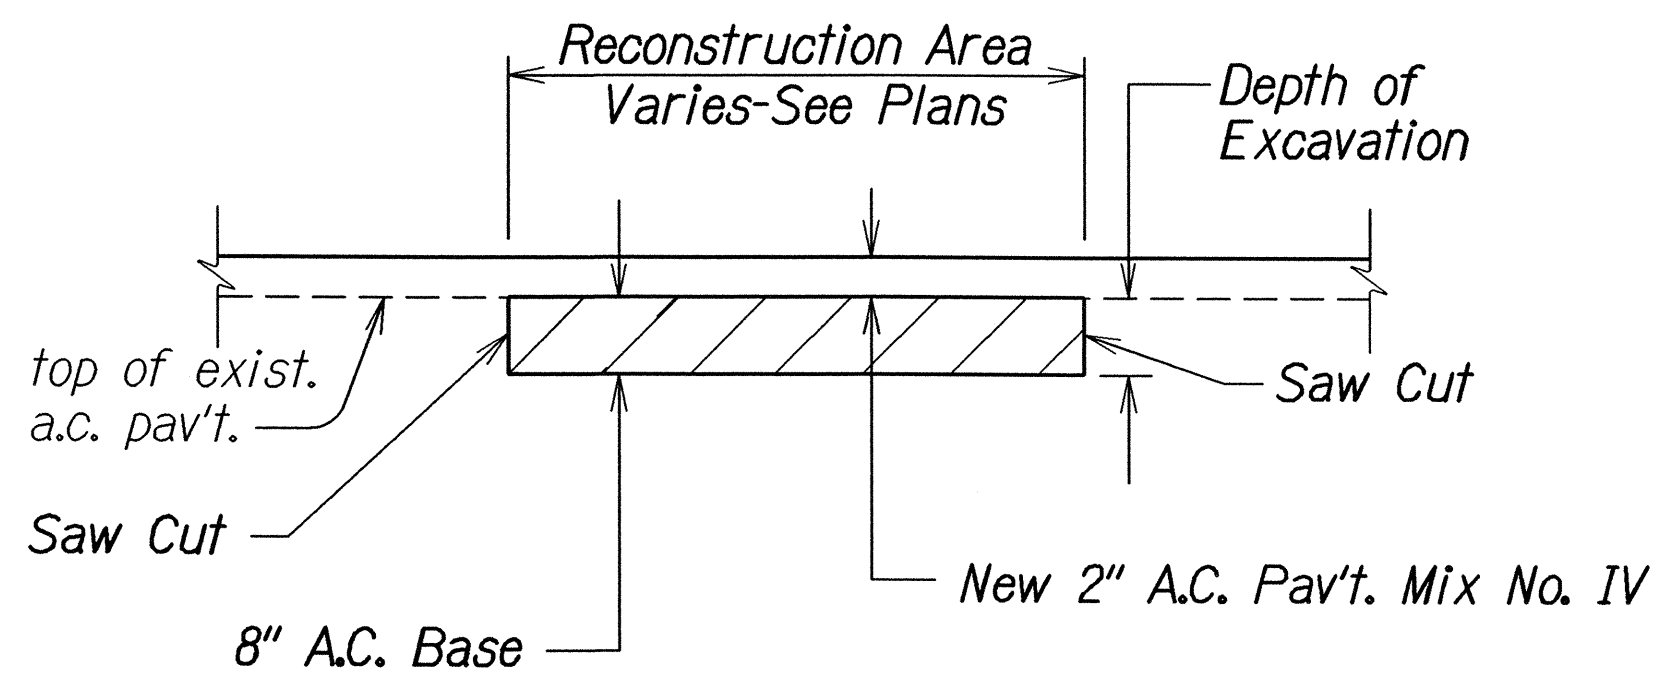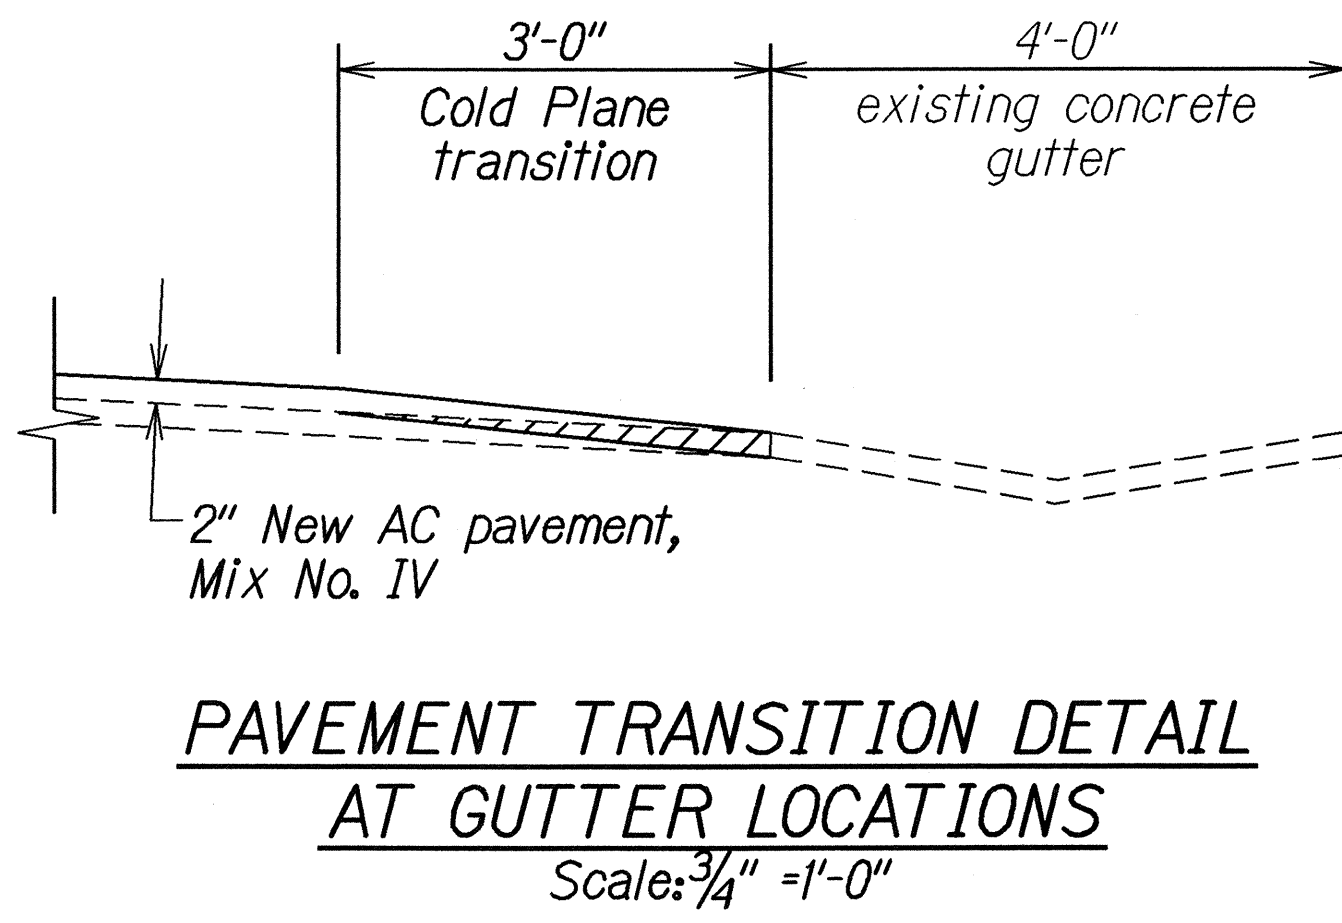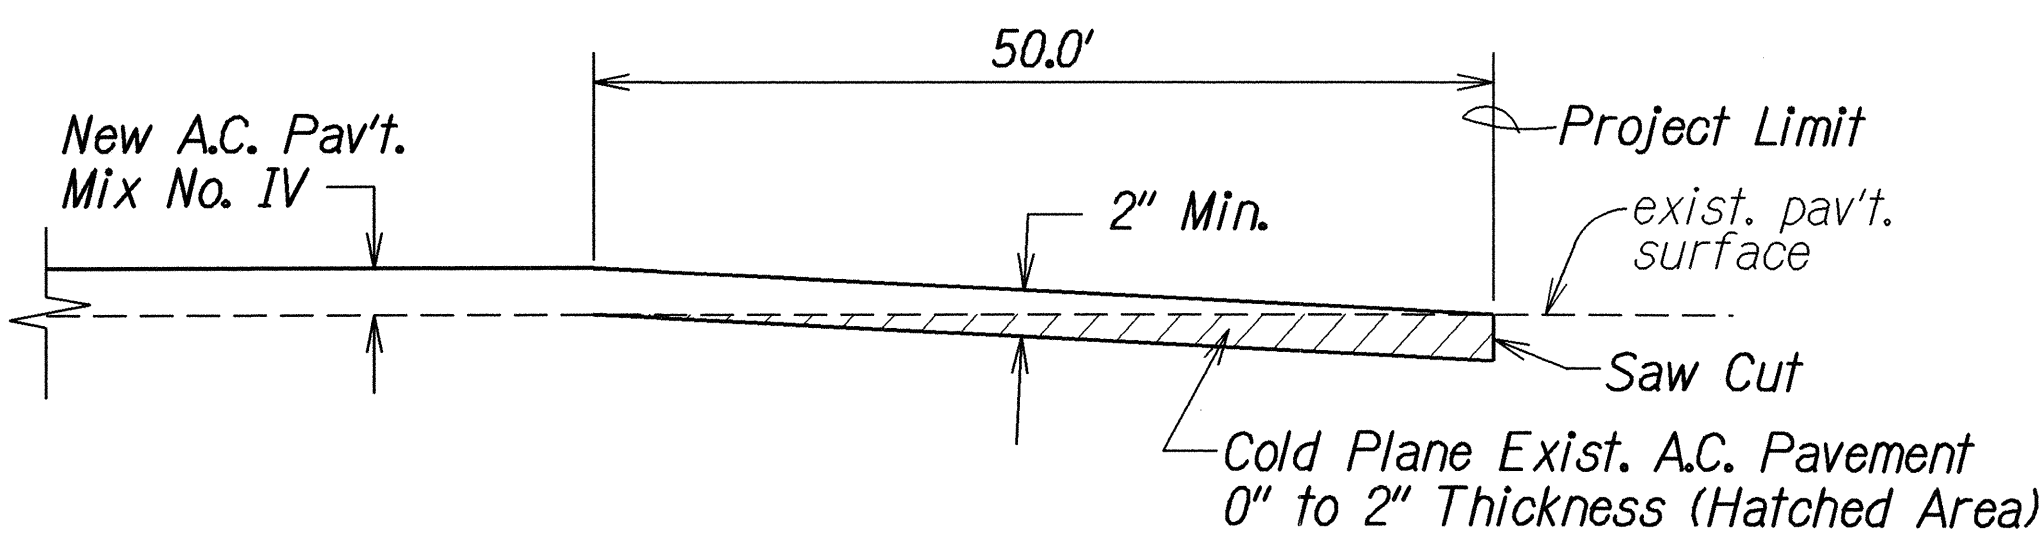

6/14/05 Added widening detail.

DATE REVISION

STATE OF HAWAII DEPARTMENT OF TRANSPORTATION HIGHWAYS DIVISION	
TYPICAL SECTIONS & DETAILS	
HANA HIGHWAY RESURFACING	
Vicinity of Waikamoi Bridge to Honomanu Bridge	
Project No. 360A-02-05M	
Scale: As Shown	Date: January, 2005
SHEET No. 1 OF 1 SHEETS	