General Notes for Traffic Control Plan:

- 1. The Permittee shall make minor adjustments at intersections, driveways, bridges, structures, etc., to fit field conditions.
- 2. Cones or delineators shall be extended to a point where they are visible to approaching traffic.
- 3. Traffic control devices shall be installed such that the sign or device farthest from the work area shall be placed first. The others shall then be placed progressively toward the work area.
- 4. Regulatory and warning signs within the construction zone that are in conflict with the traffic control plan shall be removed or covered. All signs shall be restored upon completion of the work.
- 5. Flaggers and/or police officers shall be in sight of each other or in direct communications at all times.
- 6. Sign spacings (A) shall be 250' unless otherwise noted on the traffic control plan.
- 7. All construction warning signs shall be promptly removed or covered whenever the message is not applicable or not in use.

General Notes for Traffic Control Plan Continued:

- 8. The backs of all signs used for traffic control shall be appropriately covered to preclude the display of inapplicable sign messages (i.e., when signs have messages on both faces).
- 9. At the end of each day's work or as soon as the work is completed, the Permittee shall remove all traffic control devices no longer needed to permit free and safe passage of public traffic. Removal shall be in the reverse order of installation.
- 10. Replace permanent markings and traffic signs upon completion of each phase of work.
- 11. Maintain access to/from existing driveways at all times.
- 12. Exact location of electronic message board to be coordinated with State Engineer.

FED. ROAD DIST. NO.	STATE	PROJ. NO.	FISCAL YEAR	i e	TOTAL SHEETS
HAWAN	HAW.	360B-01-03	2012	12	20

Legend:

b 3/

Work Area


Type III Barricade

Electronic Message Board (EMB)

Notes:

HANA HWY.

- 1. Base sign spacing on Posted Speed Limit 30 MPH.
- 2. Contractor to place announcements in Maui News and on two major local radio stations.
- 3. Contractor to notify emergency agencies (Police, Fire, and Ambulance) at least 4 weeks prior to road closure.

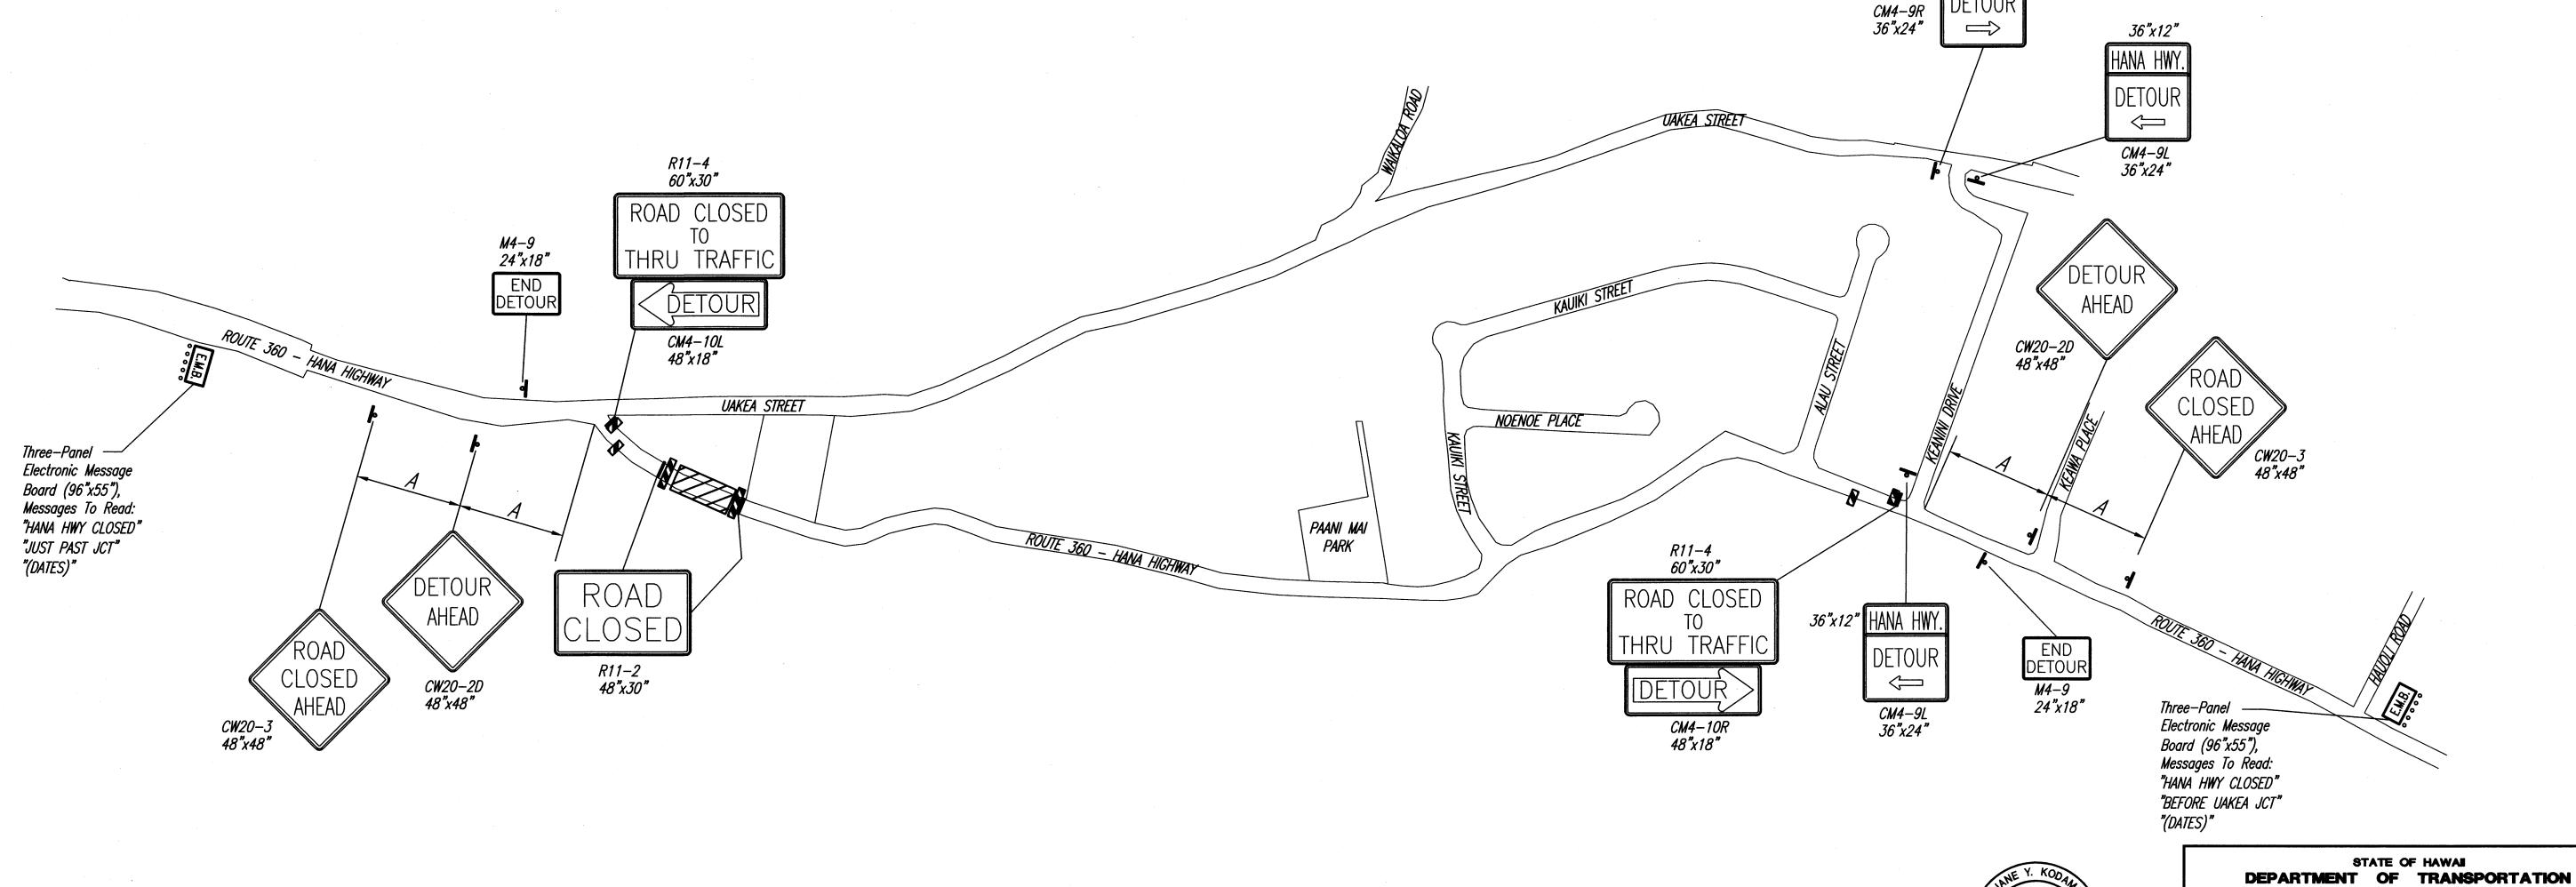

Traffic Control Plan

Scale: NOT TO SCALE

LICENSED PROFESSIONAL ENGINEER

No. 8688-C

THIS WORK WAS PREPARED BY ME OR UNDER MY SUPERVISION.

TRAFFIC CONTROL PLAN

ROUTE 360 HANA HIGHWAY

IMPROVEMENTS

UAKEA ROAD TO KEAWA PLACE

Project No. 360P, 01, 03

Scale: None Date: December 2011