
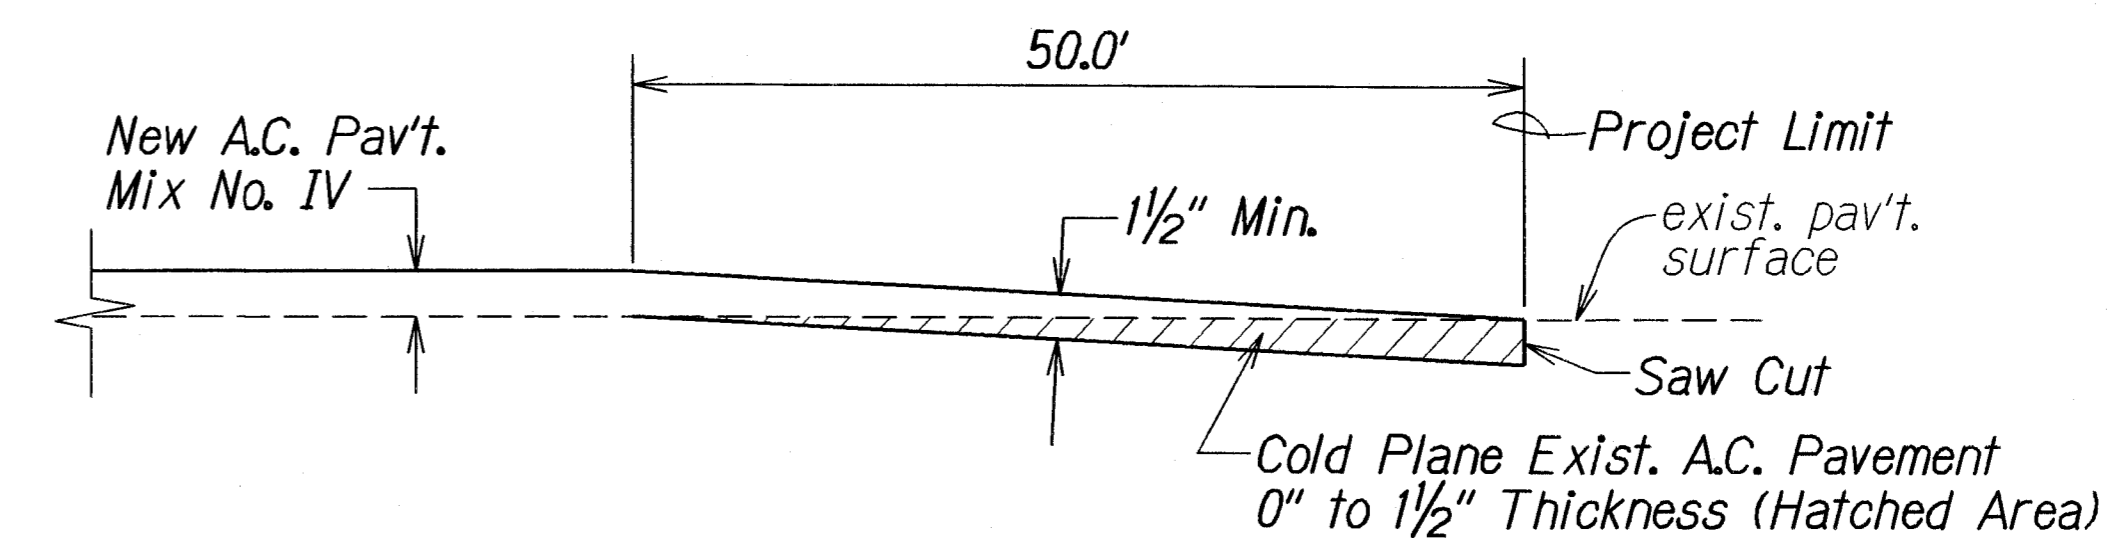
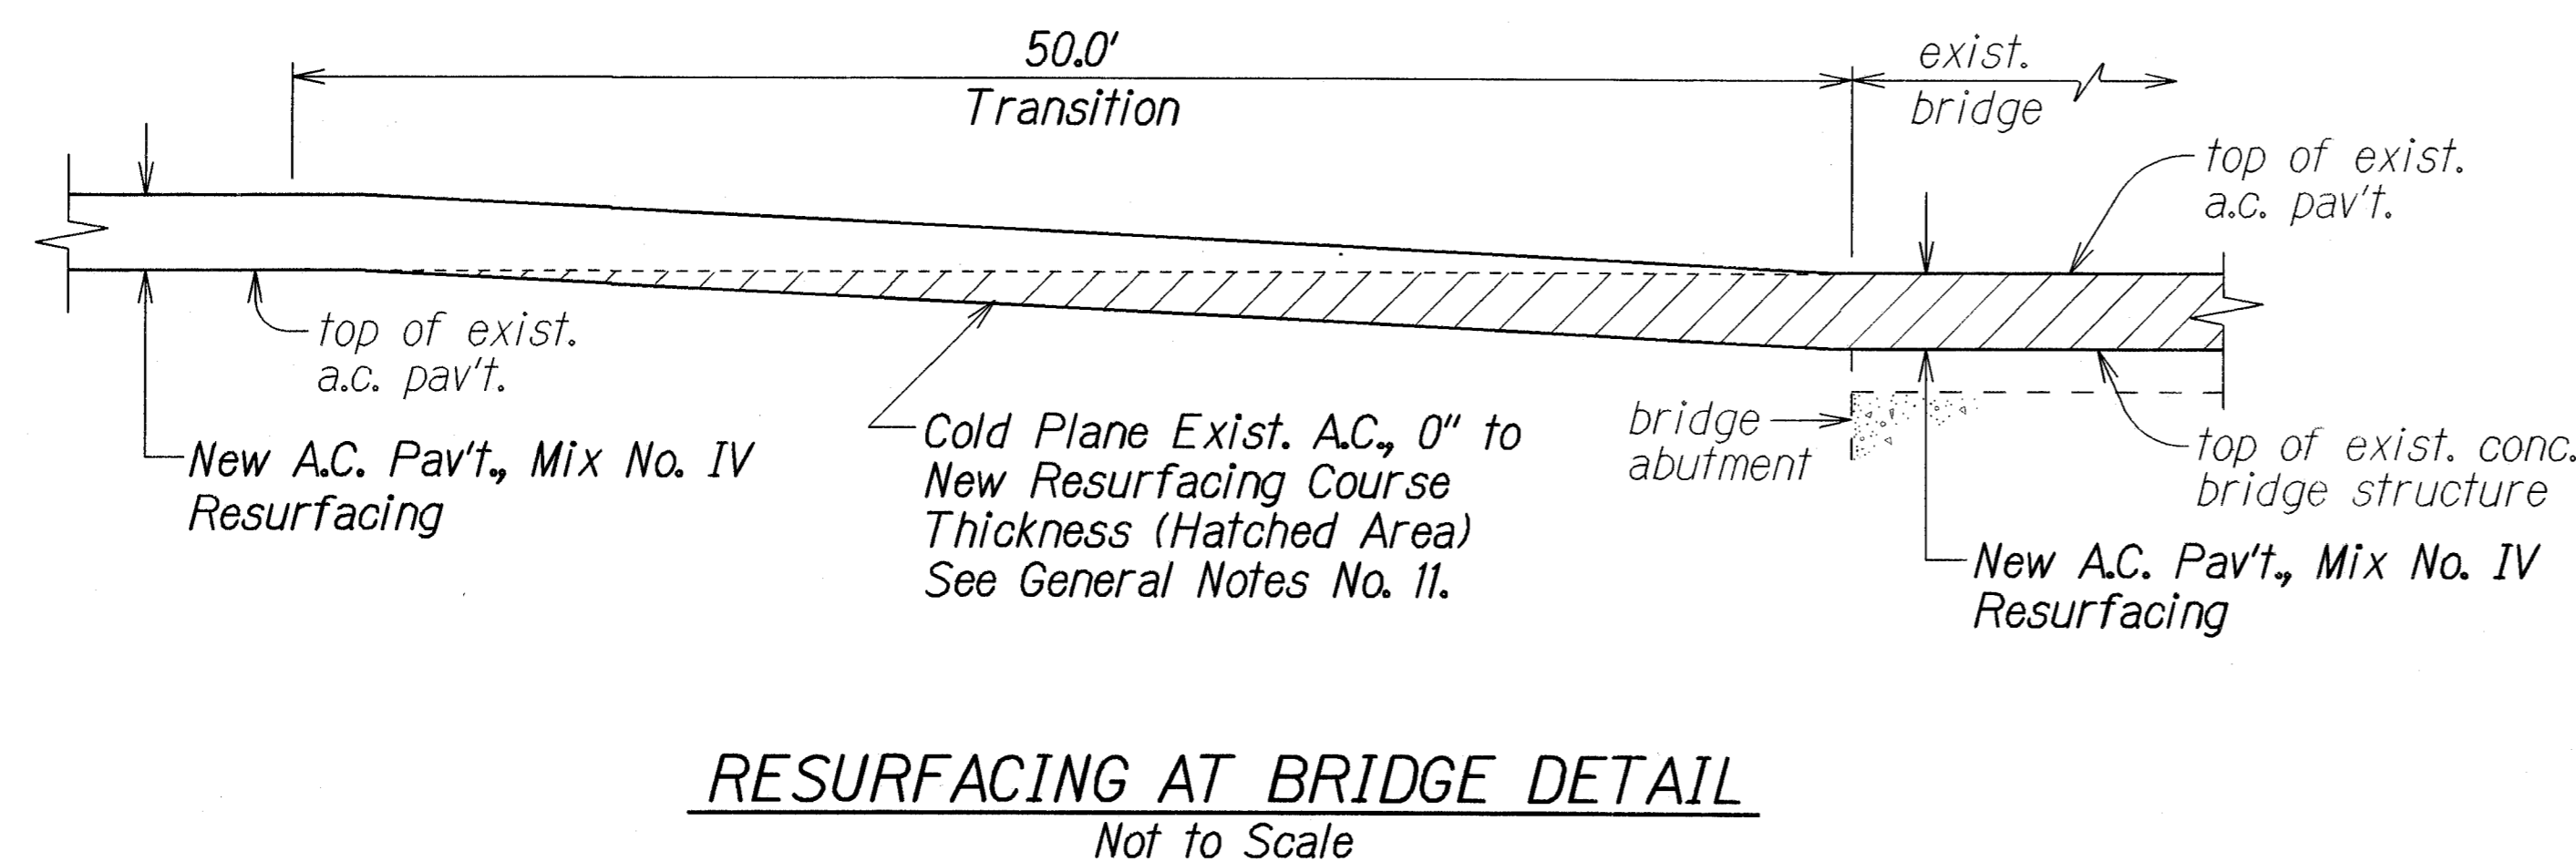
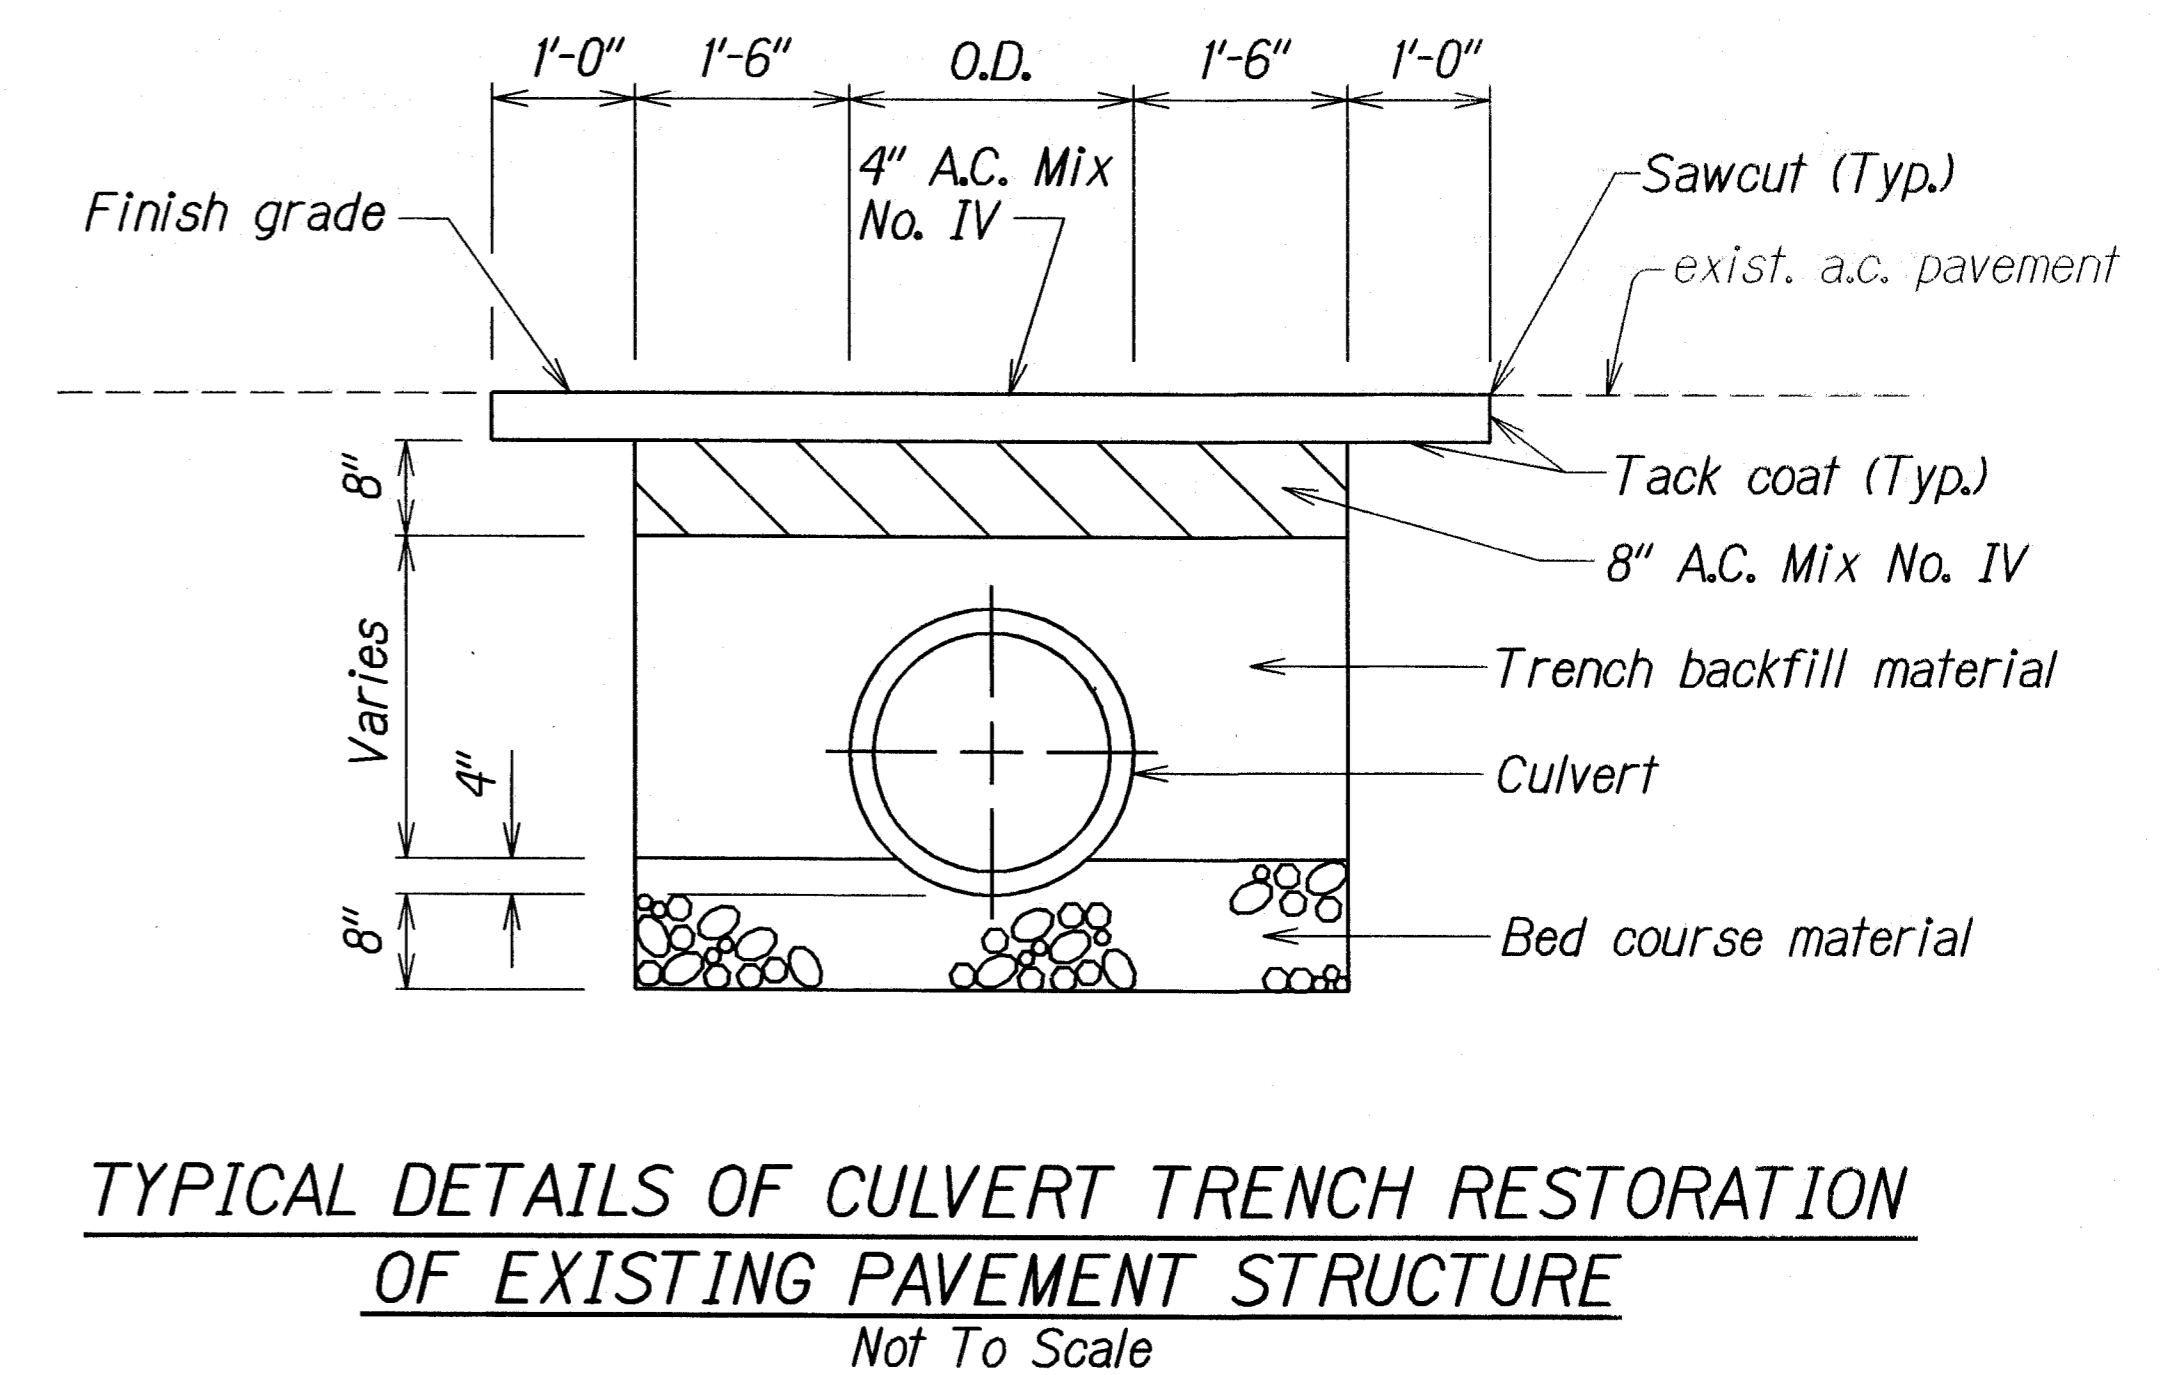
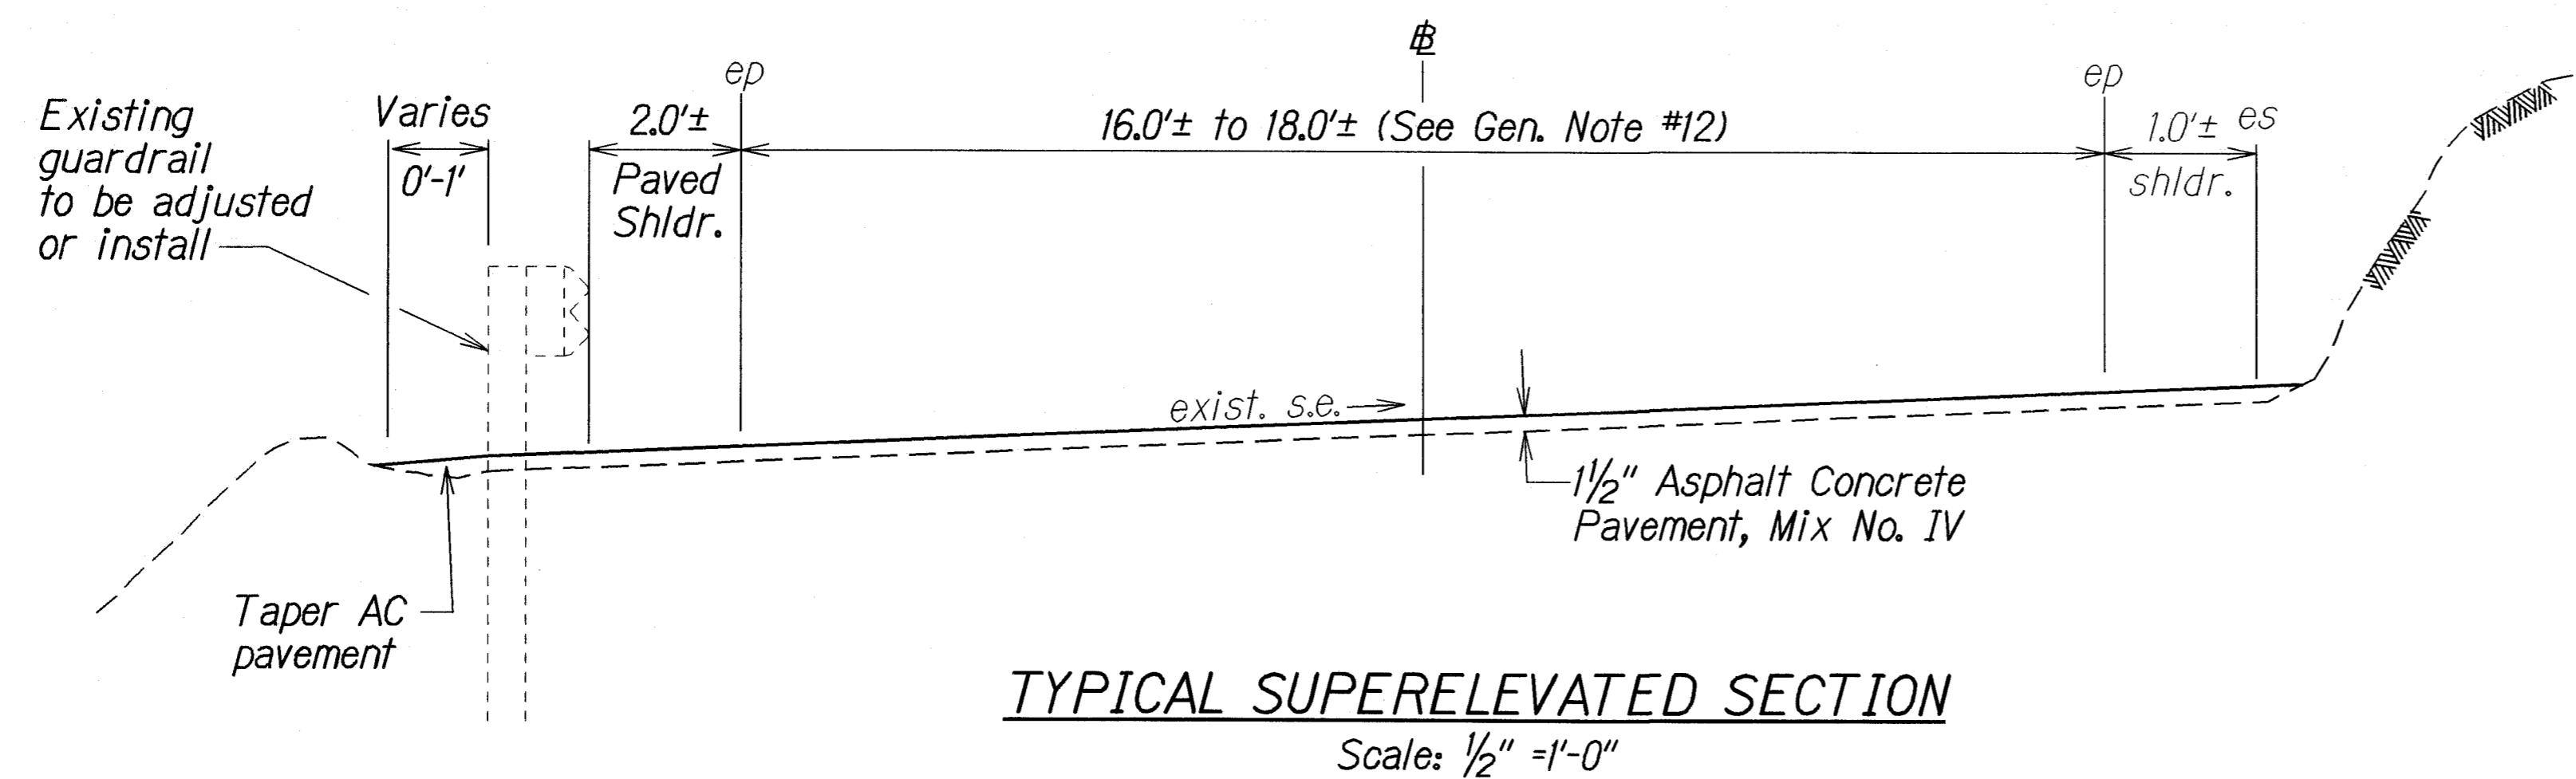
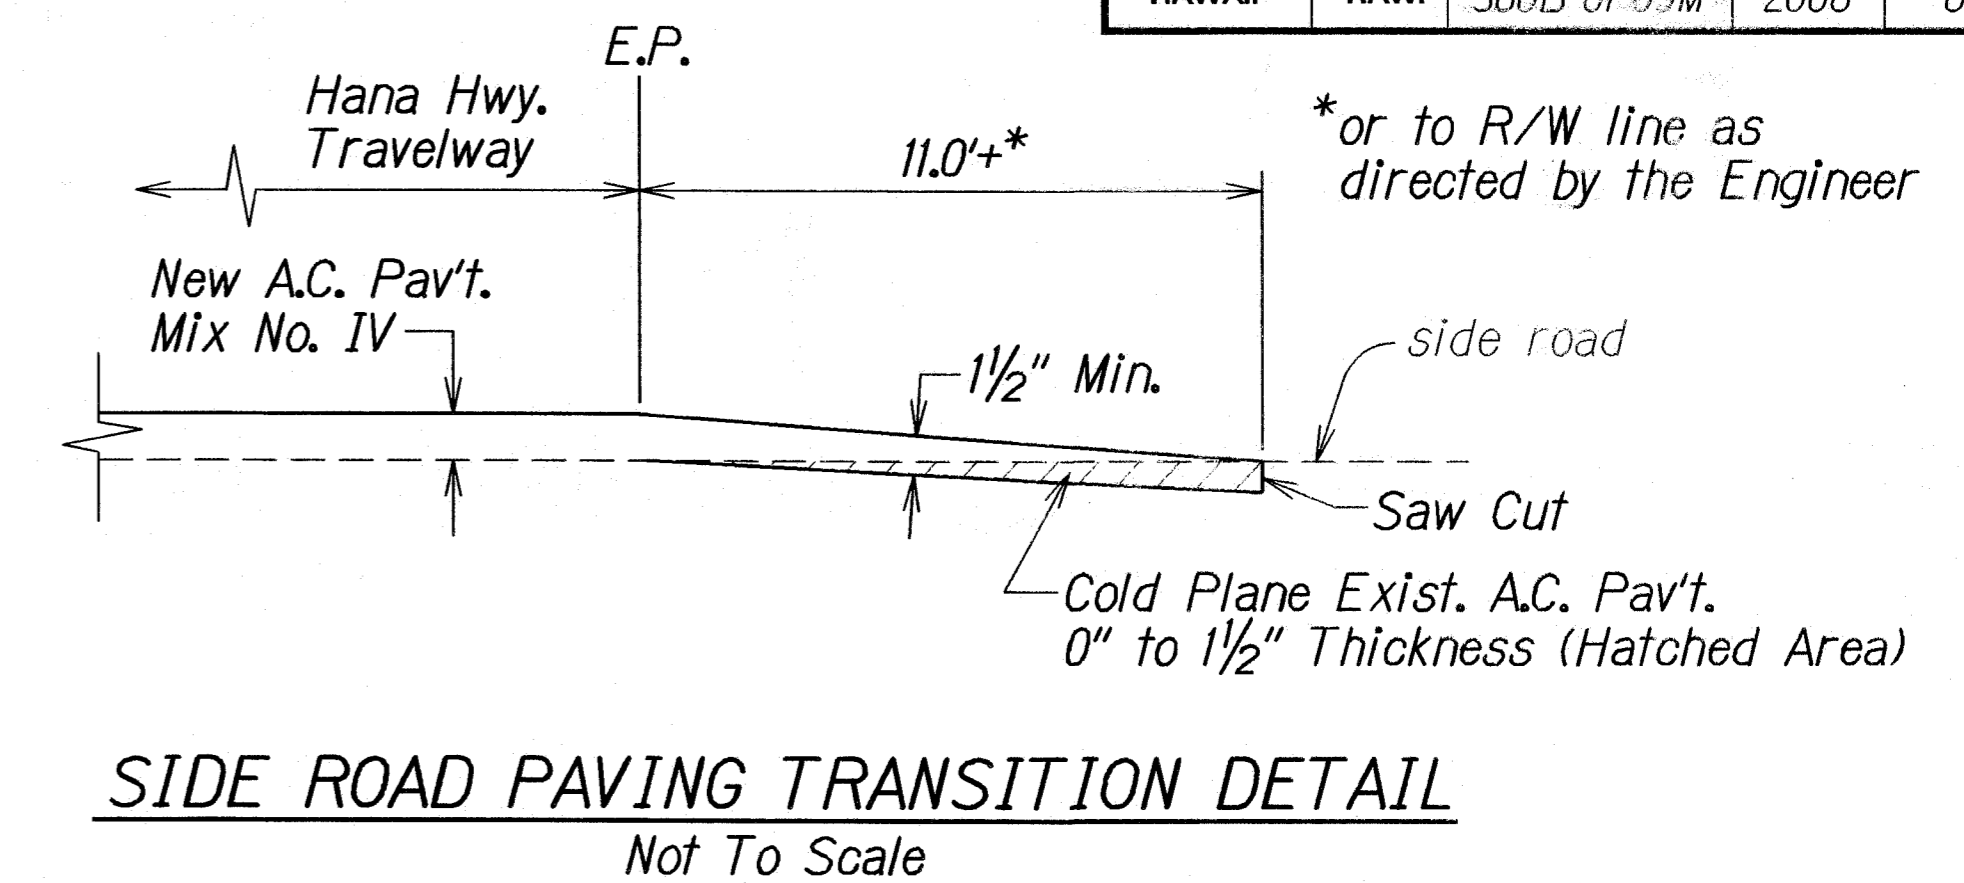


| FED. ROAD DIST. NO. | STATE | PROJ. NO.   | FISCAL YEAR | SHEET NO. | TOTAL SHEETS |
|---------------------|-------|-------------|-------------|-----------|--------------|
| HAWAII              | HAW.  | 360B-01-09M | 2008        | 6         | 21           |

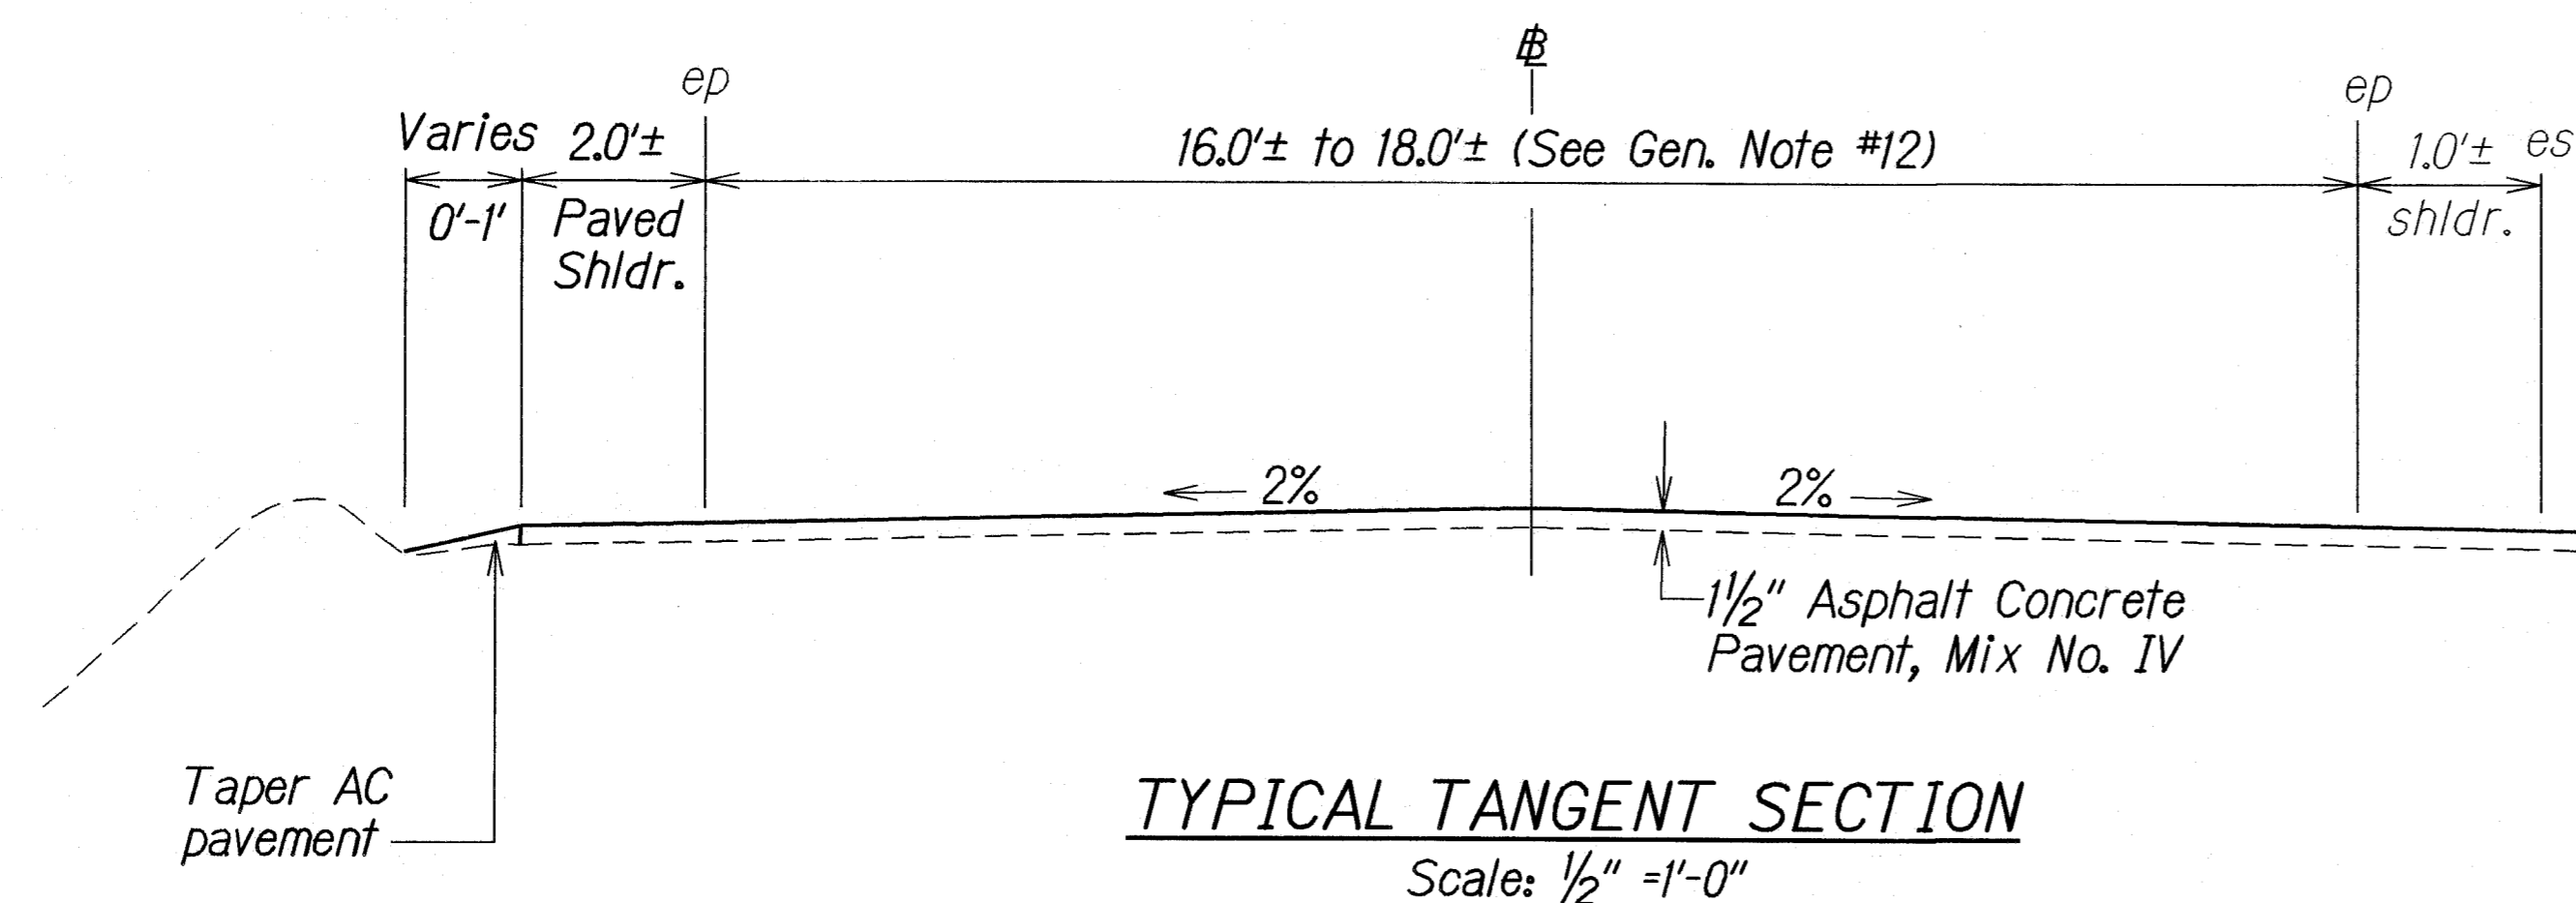

|                   |       |
|-------------------|-------|
| SURVEY PLOTTED BY | DATE  |
| DRAWN BY          | 09/08 |
| CHECKED BY        |       |
| NOTED BY          |       |
| QUANTITIES BY     |       |
| CHECKED BY        |       |

|   |
|---|
| STATE OF HAWAII<br>DEPARTMENT OF TRANSPORTATION<br>HIGHWAYS DIVISION                                            |
| <b>TYPICAL SECTIONS &amp; DETAILS</b>                                                                           |
| <b>HANA HIGHWAY RESURFACING</b><br><b>Kahalaowaka Bridge to Olowai Bridge</b><br><b>Project No. 360B-01-09M</b> |
| Scale: As Shown Date: September, 2008                                                                           |
| SHEET No. 1 OF 1 SHEETS                                                                                         |