



FED. ROAD DIST. NO.	STATE	PROJ. NO.	FISCAL YEAR	SHEET NO.	TOTAL SHEETS
HAWAII	HAW.	360AB-01-11M	2011	14	44

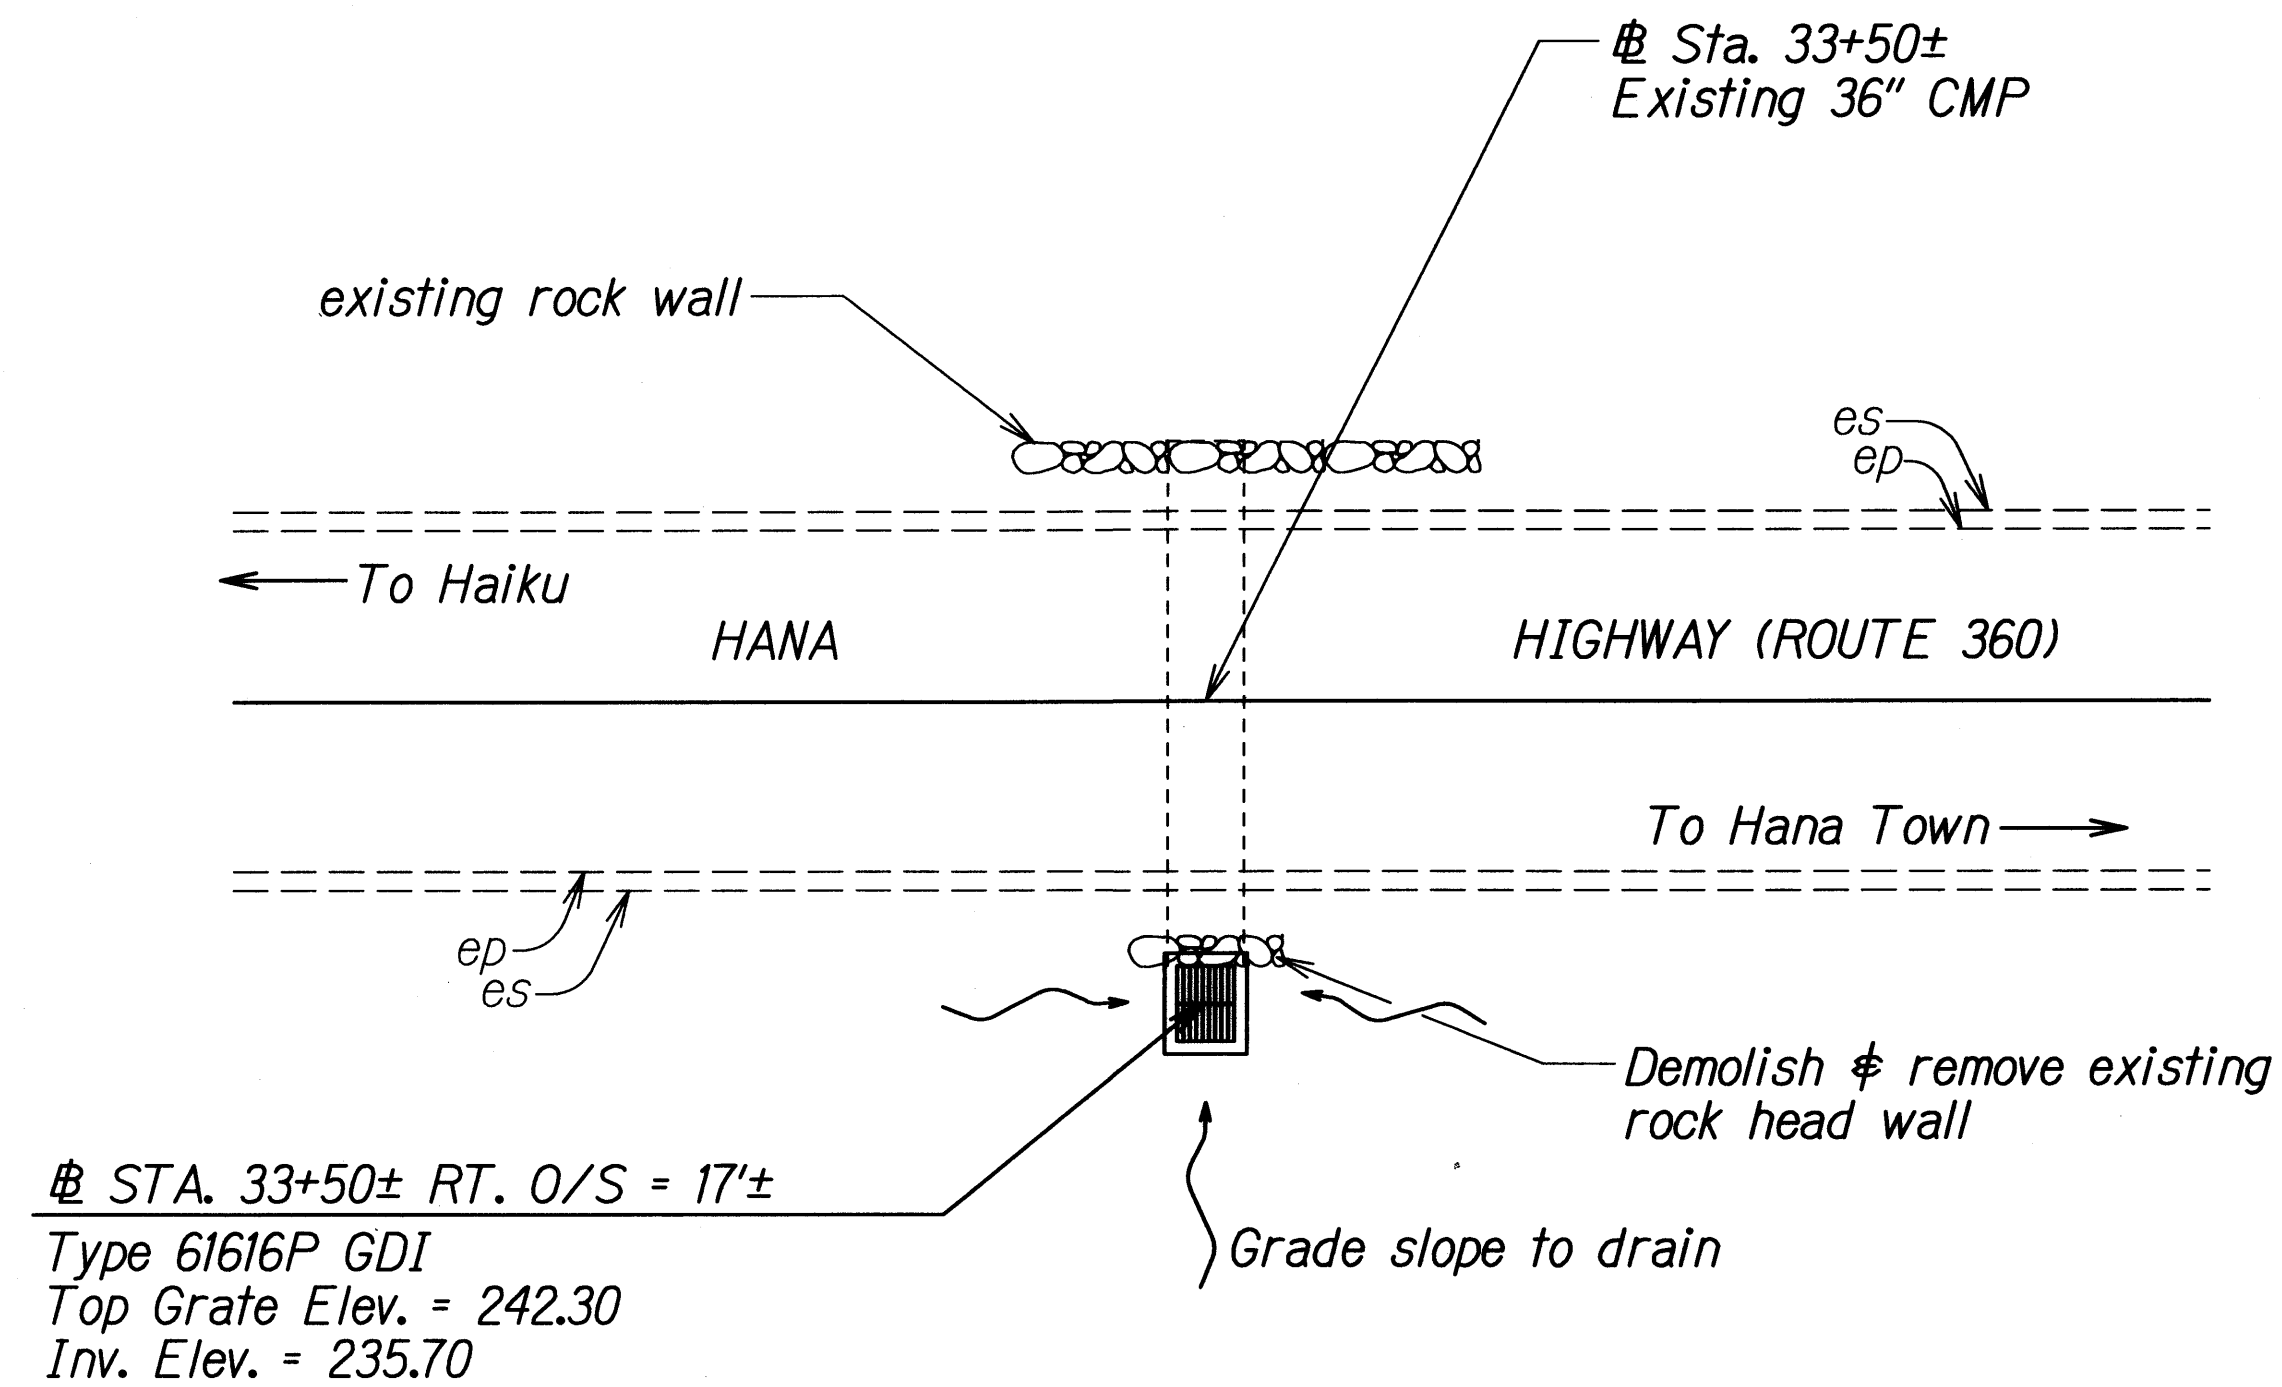

NOTE:
 Additional reinforcing, see Std. Plan H-13

PLAN
 Scale: 1" = 10'-0"

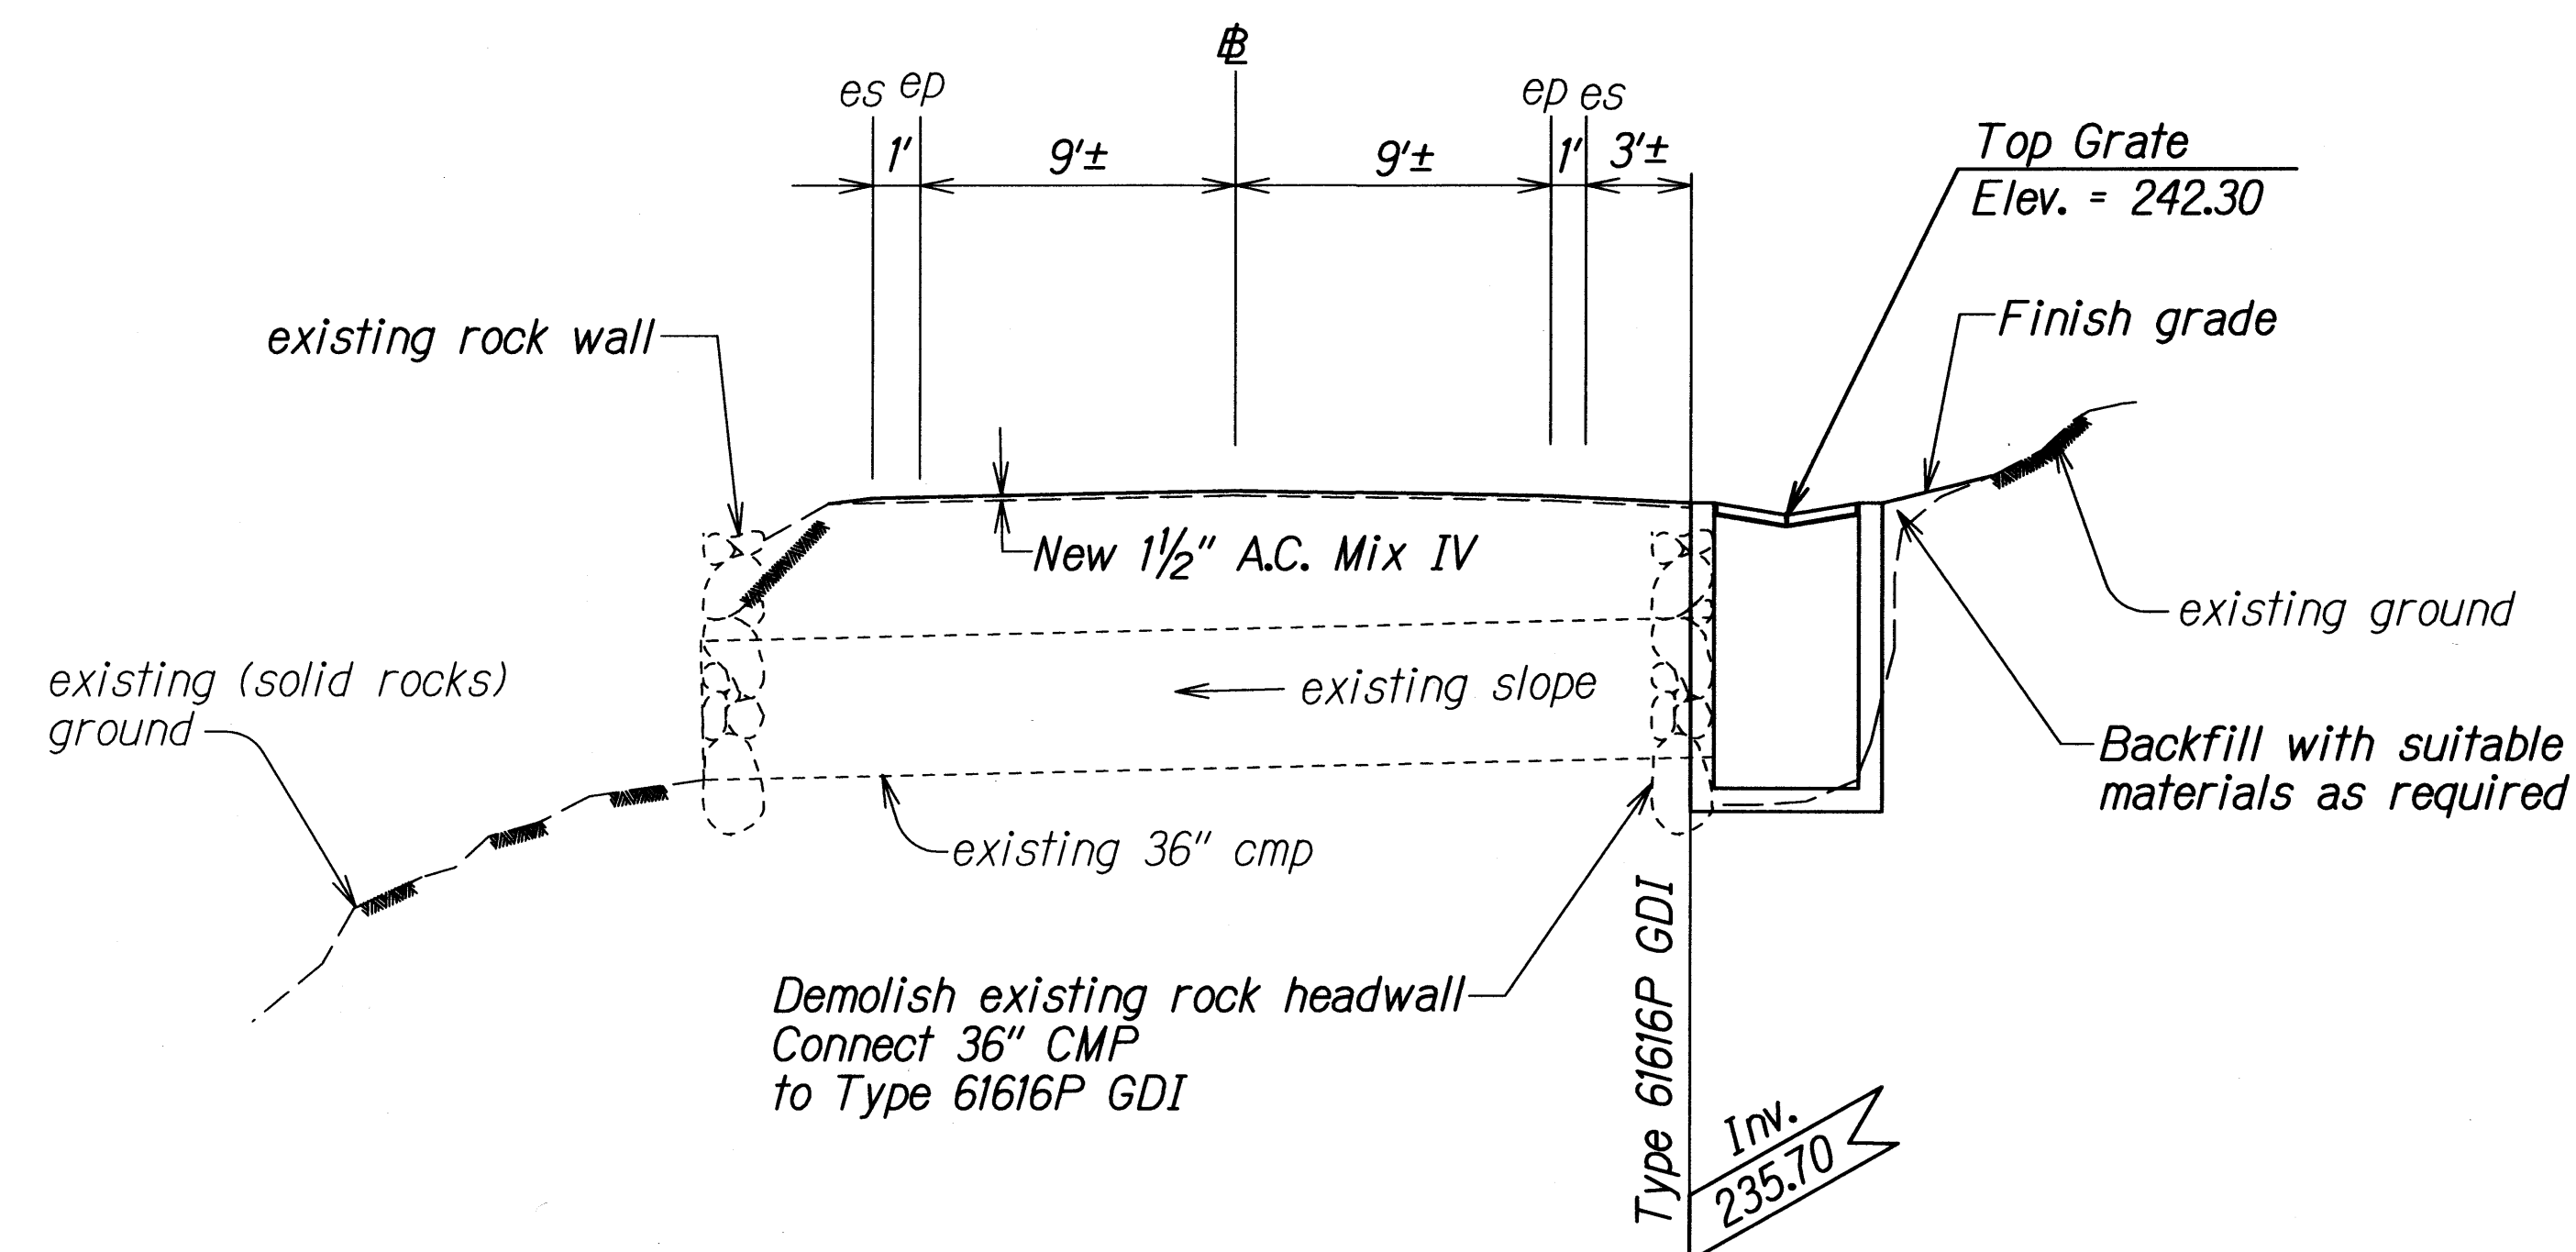

PROFILE - 36" CMP
 @ STA. 33+50± RT.
 Scale: 1" = 5'-0"

ORIGINAL PLAN	DATE	07/06
SURVEY PLOTTED BY	DR	
DRAWN BY	CR	
NOTED BY	me/lay	
QUANTITIES BY	tham/2209	
CHECKED BY	N	

STATE OF HAWAII
 DEPARTMENT OF TRANSPORTATION
 HIGHWAYS DIVISION

DRAINAGE DETAILS

HANA HIGHWAY RESURFACING
 Vicinity of Honomanu Bridge to Waikani Bridge
 Project No. 360AB-01-11M

Scale: As Shown Date: November, 2010

SHEET No. 1 OF 1 SHEETS