




FED. ROAD DIST. NO.	STATE	PROJ. NO.	FISCAL YEAR	SHEET NO.	TOTAL SHEETS
HAWAII	HAW.	360AB-01-11M	2011	6	44

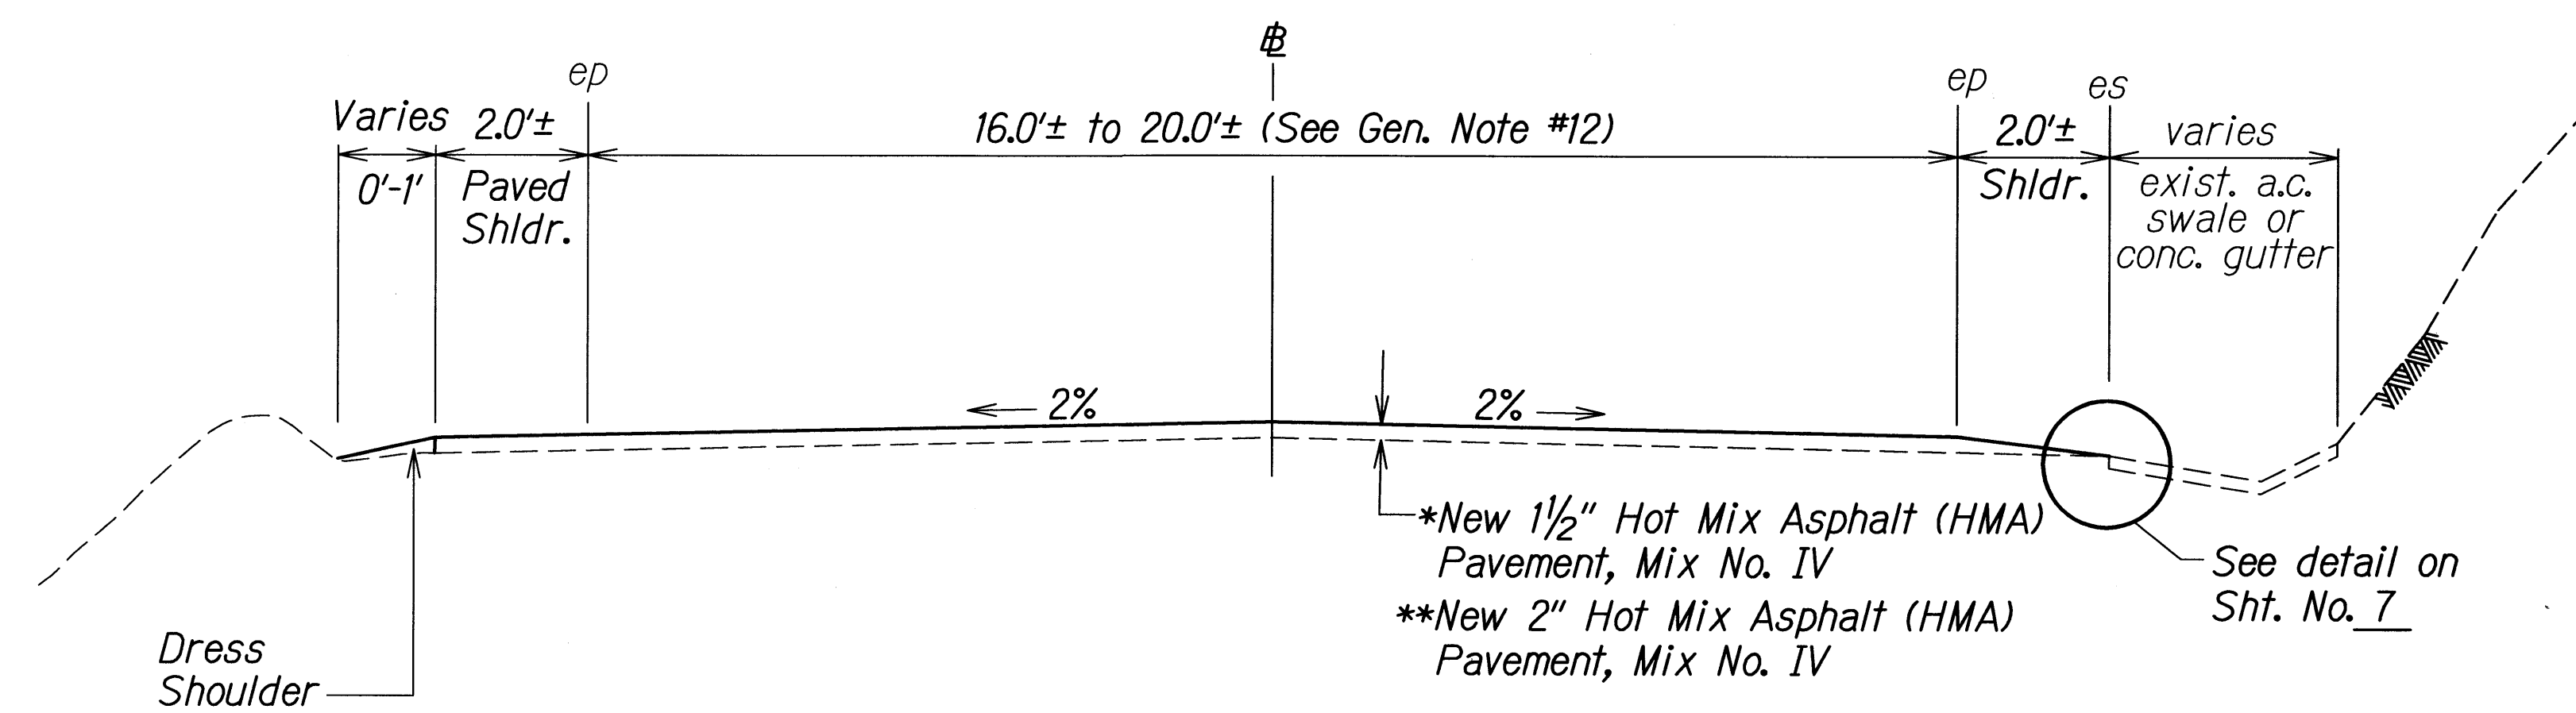


TYPICAL TANGENT SECTION
 *STA. 4+40± - STA. 252+50±
 **STA. 837+50± - STA. 881+50±
 Scale: 1/2" = 1'-0"

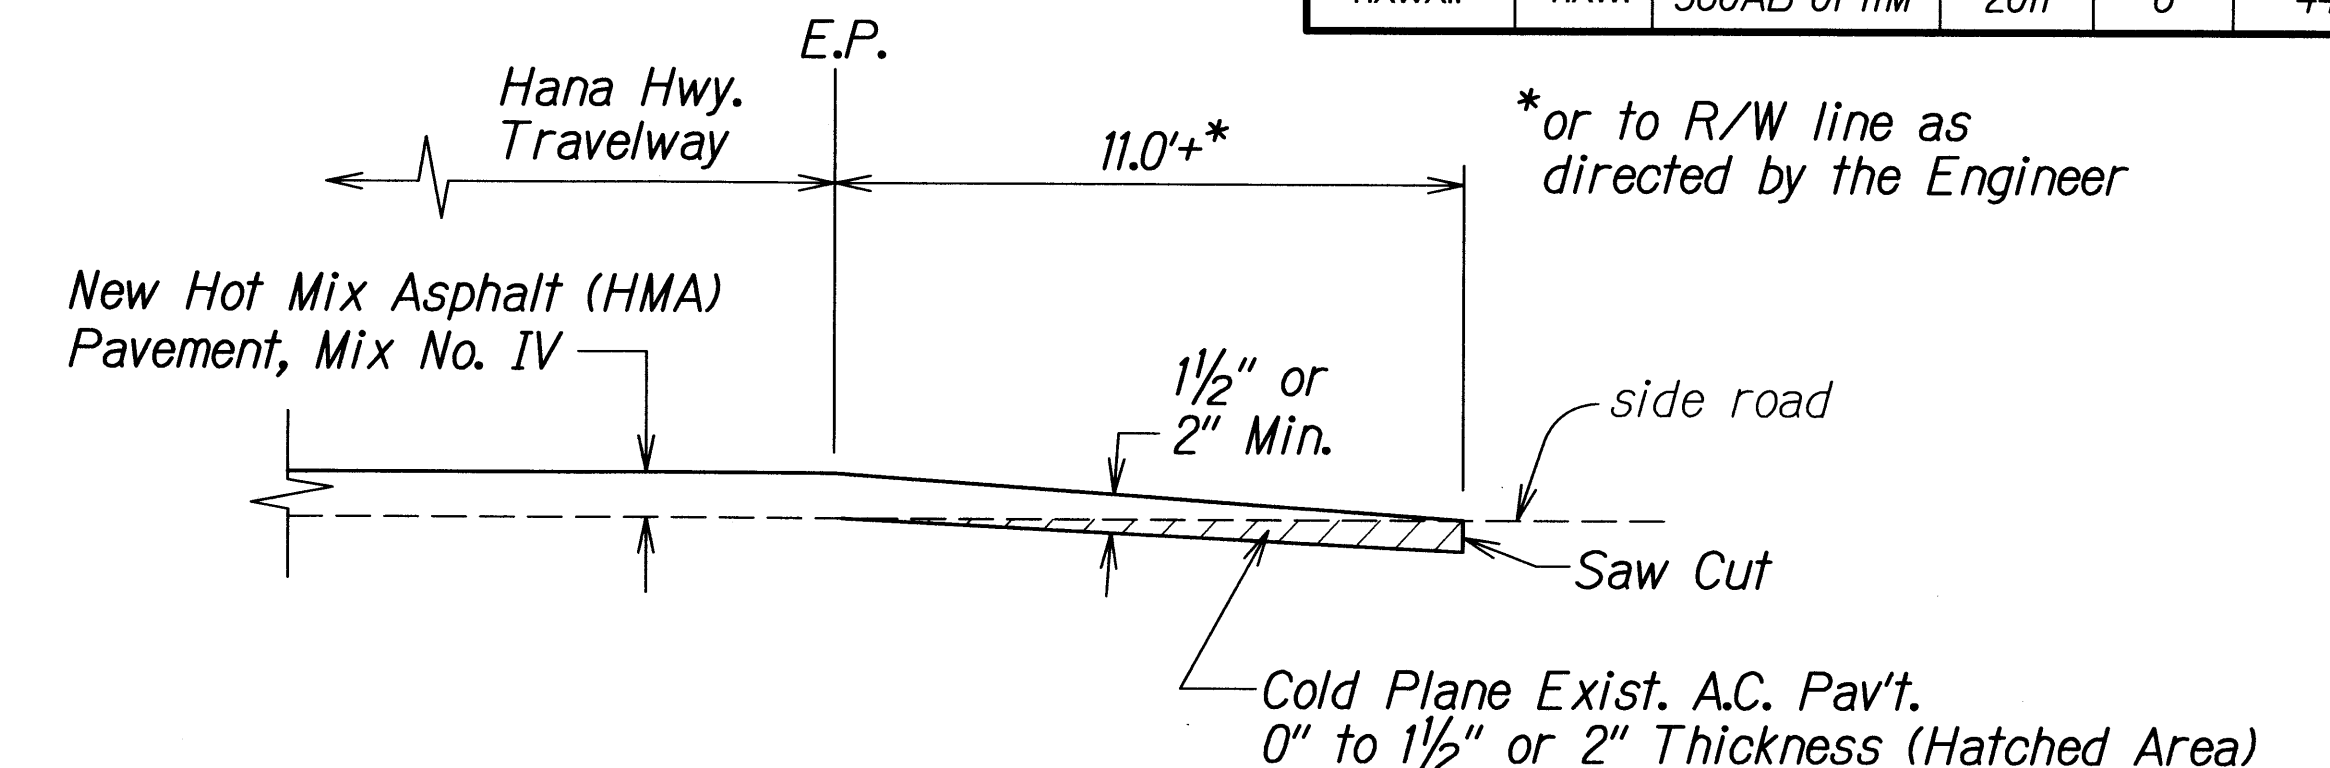


SIDE ROAD PAVING TRANSITION DETAIL
 Not To Scale

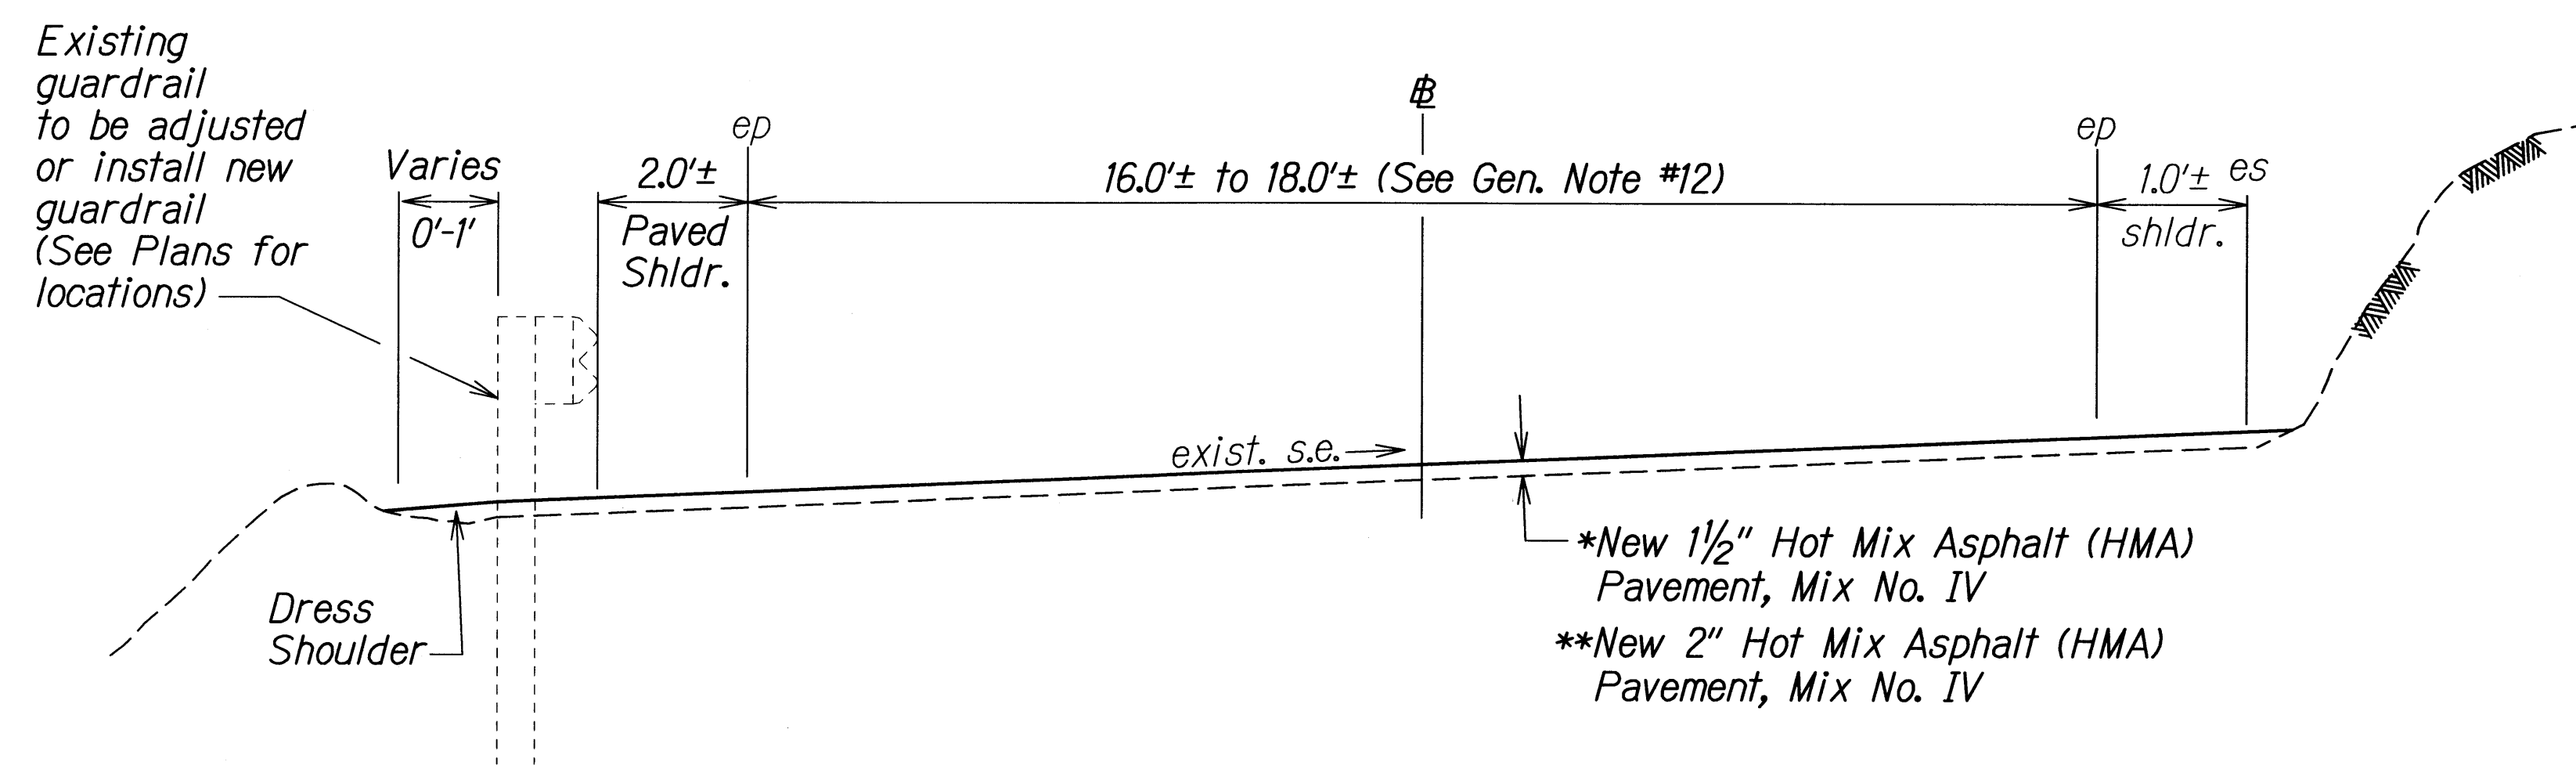


TYPICAL SUPERELEVATED SECTION
 *STA. 4+40± - STA. 252+50±
 **STA. 837+50± - STA. 881+50±
 Scale: 1/2" = 1'-0"

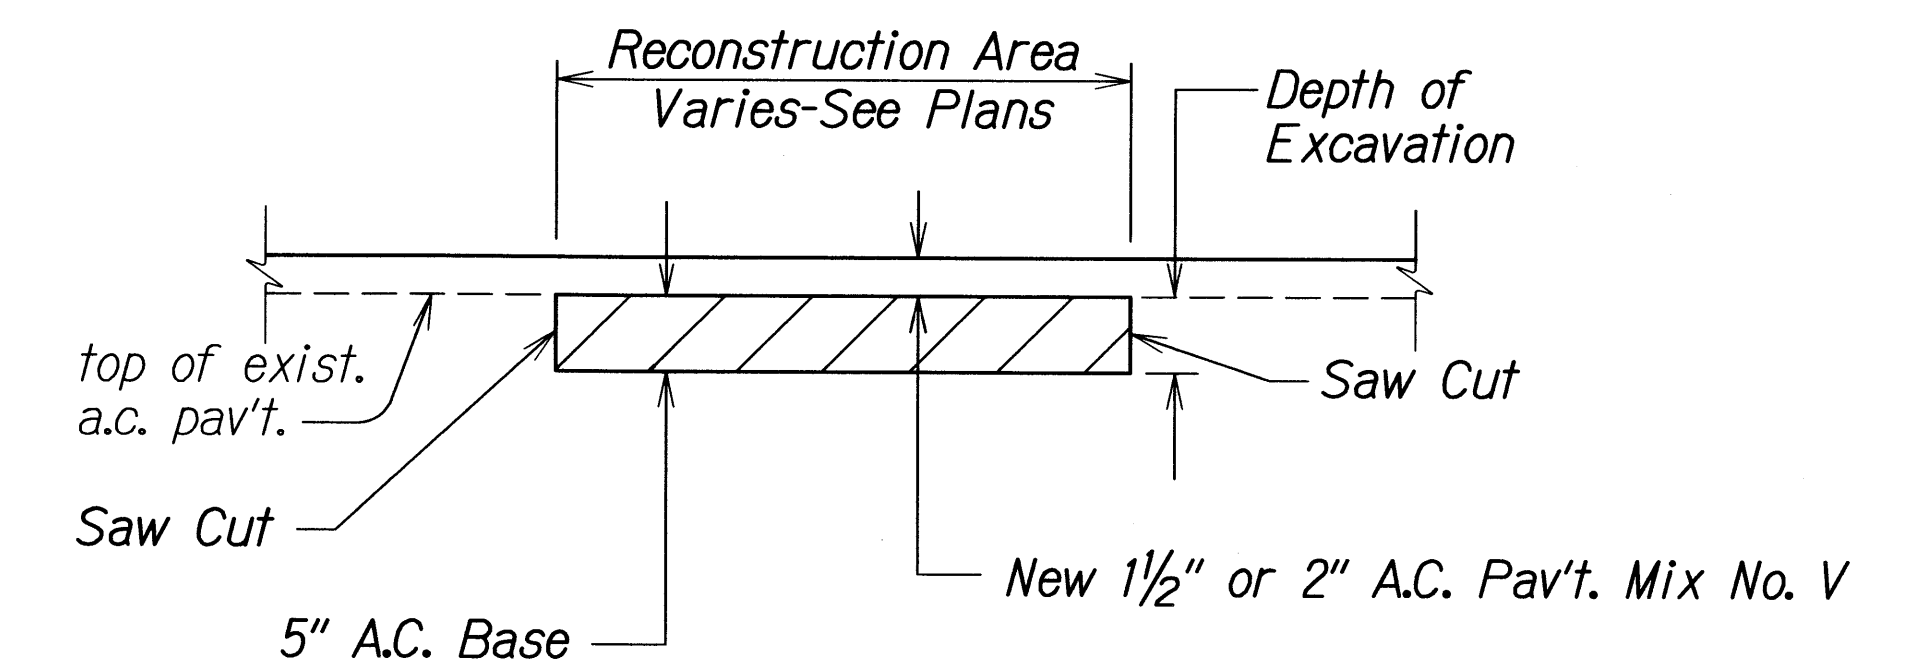

A.C. PAVEMENT RECONSTRUCTION DETAIL
 Not To Scale

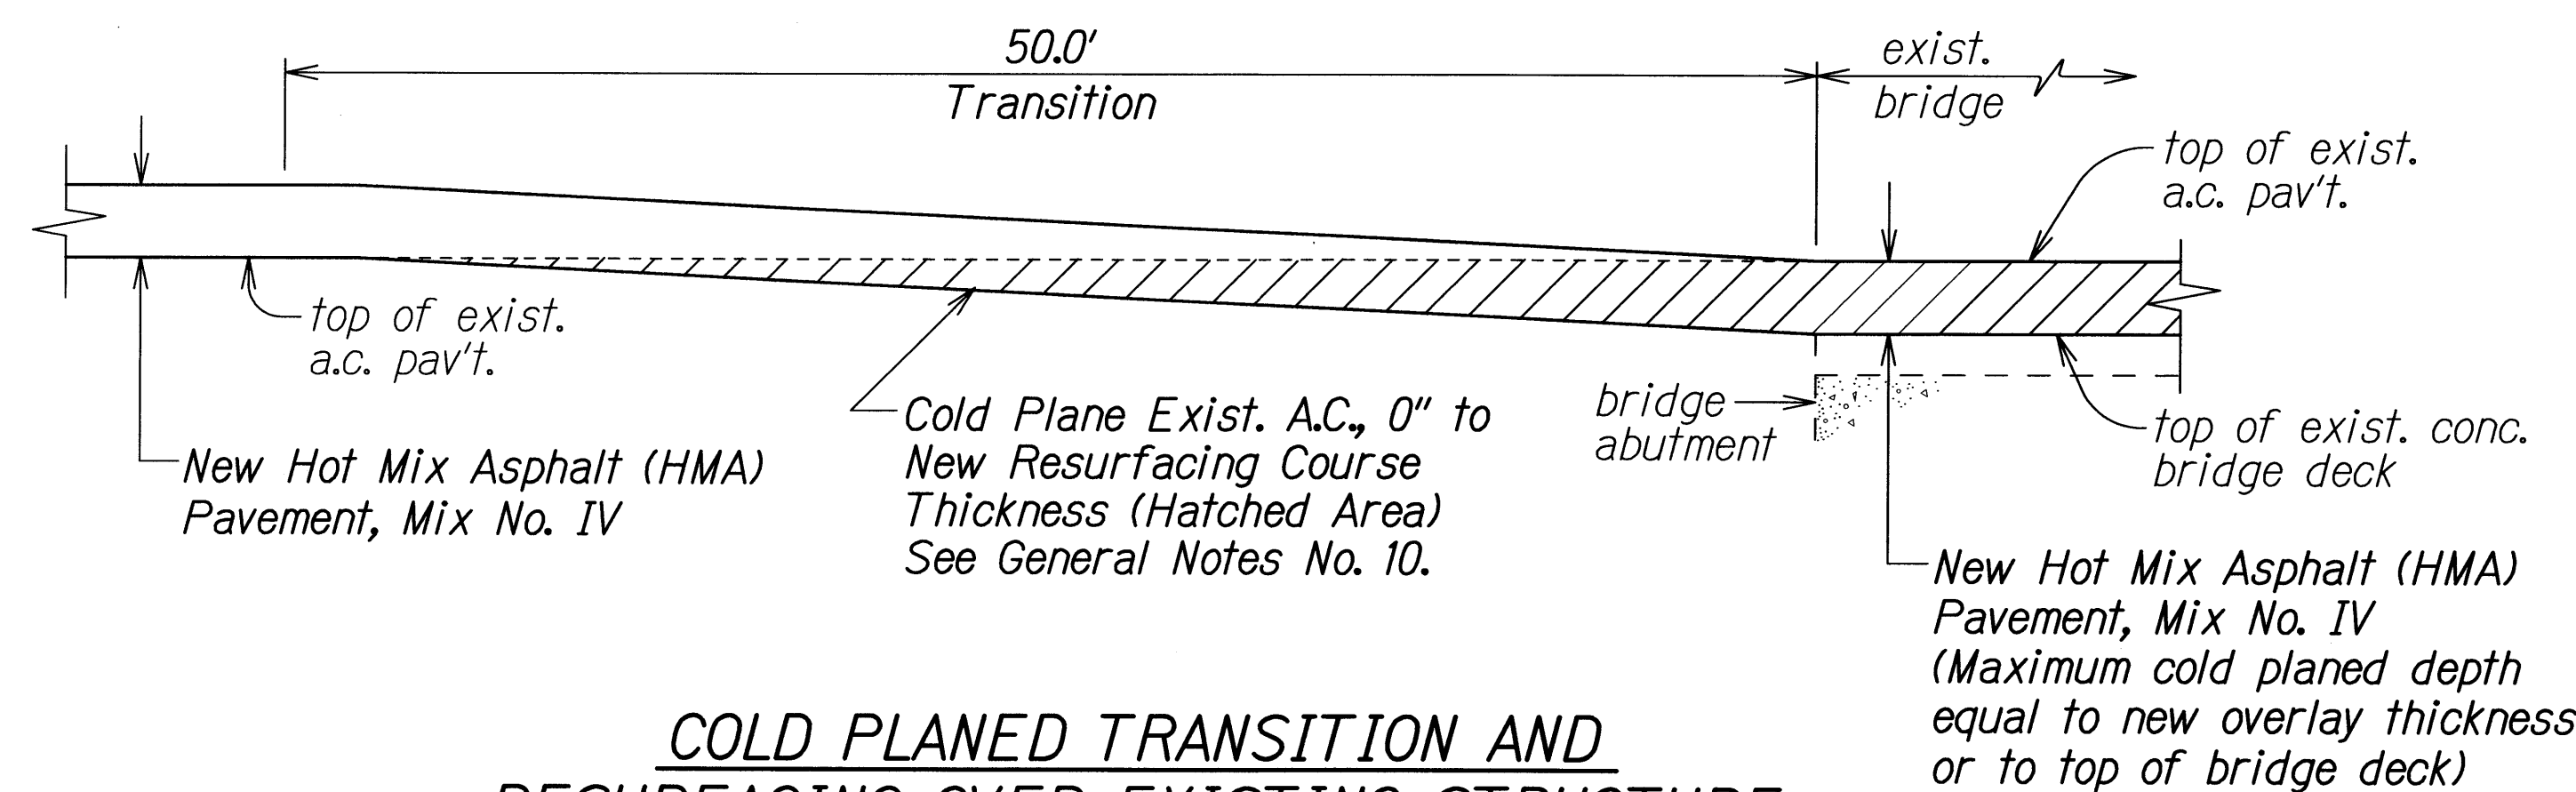


COLD PLANED TRANSITION AND RESURFACING OVER EXISTING STRUCTURE
 Not to Scale

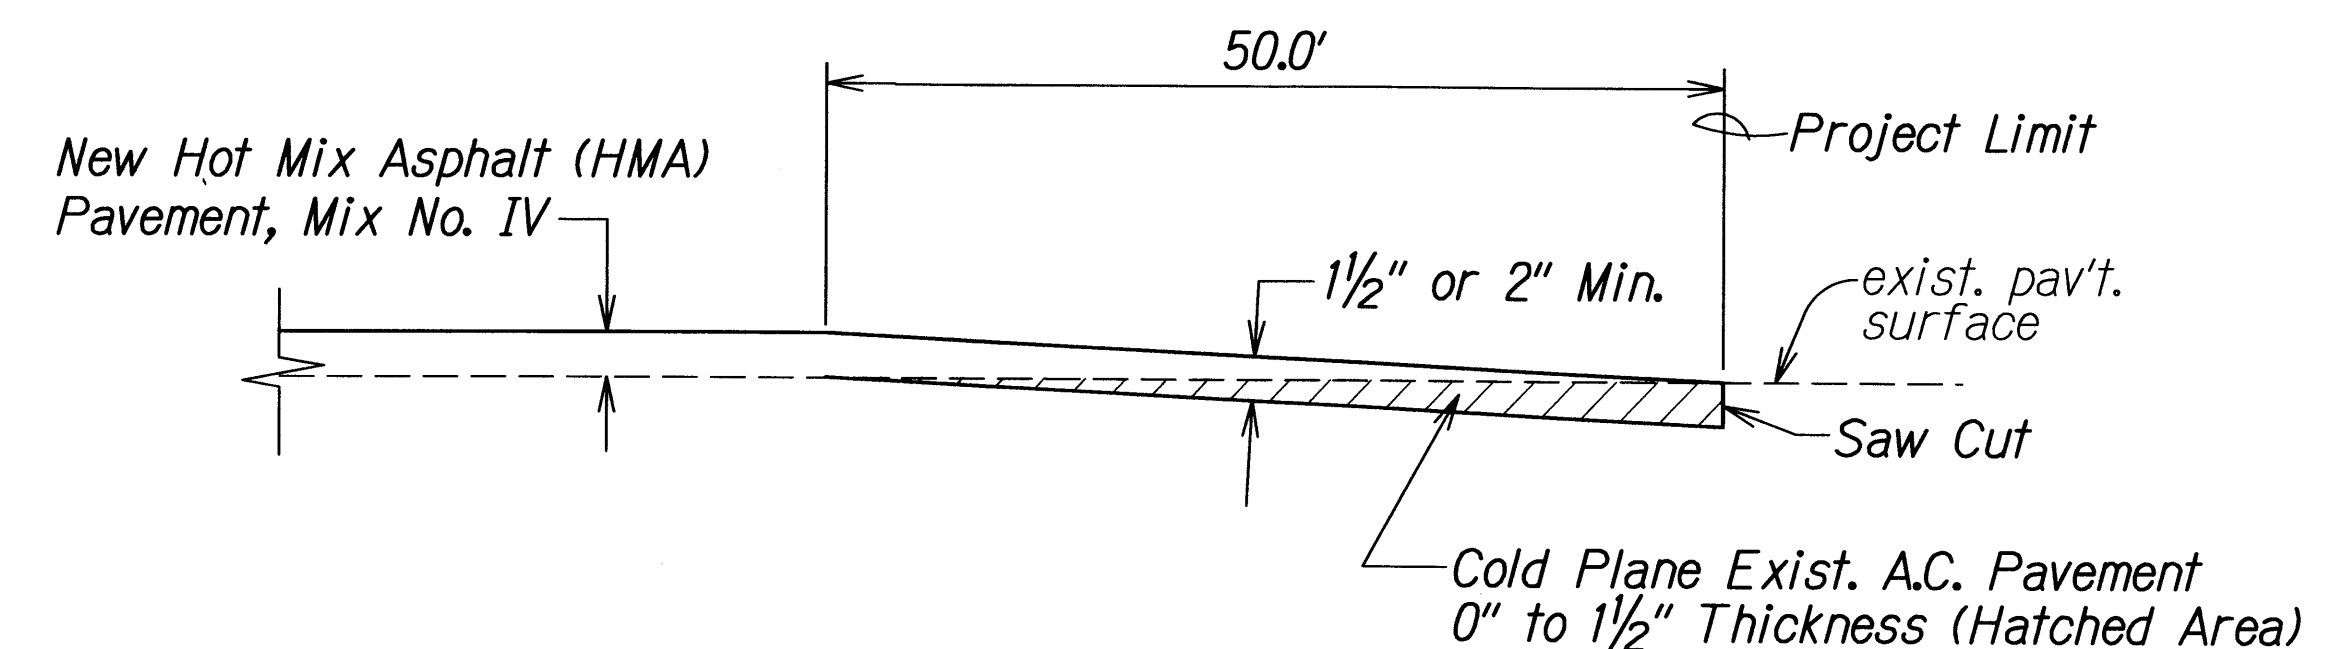


PAVEMENT TRANSITION DETAIL
 BEGIN & END PROJECT
 Not to Scale

STATE OF HAWAII DEPARTMENT OF TRANSPORTATION HIGHWAYS DIVISION	
TYPICAL SECTIONS & DETAILS	
HANA HIGHWAY RESURFACING Vicinity of Honomanu Bridge to Waikani Bridge Project No. 360AB-01-11M	
Scale: As Shown	Date: November, 2010
SHEET No. 1 OF 2 SHEETS	


FED. ROAD DIST. NO.	STATE	PROJ. NO.	FISCAL YEAR	SHEET NO.	TOTAL SHEETS
HAWAII	HAW.	360AB-01-11M	2011	7	44

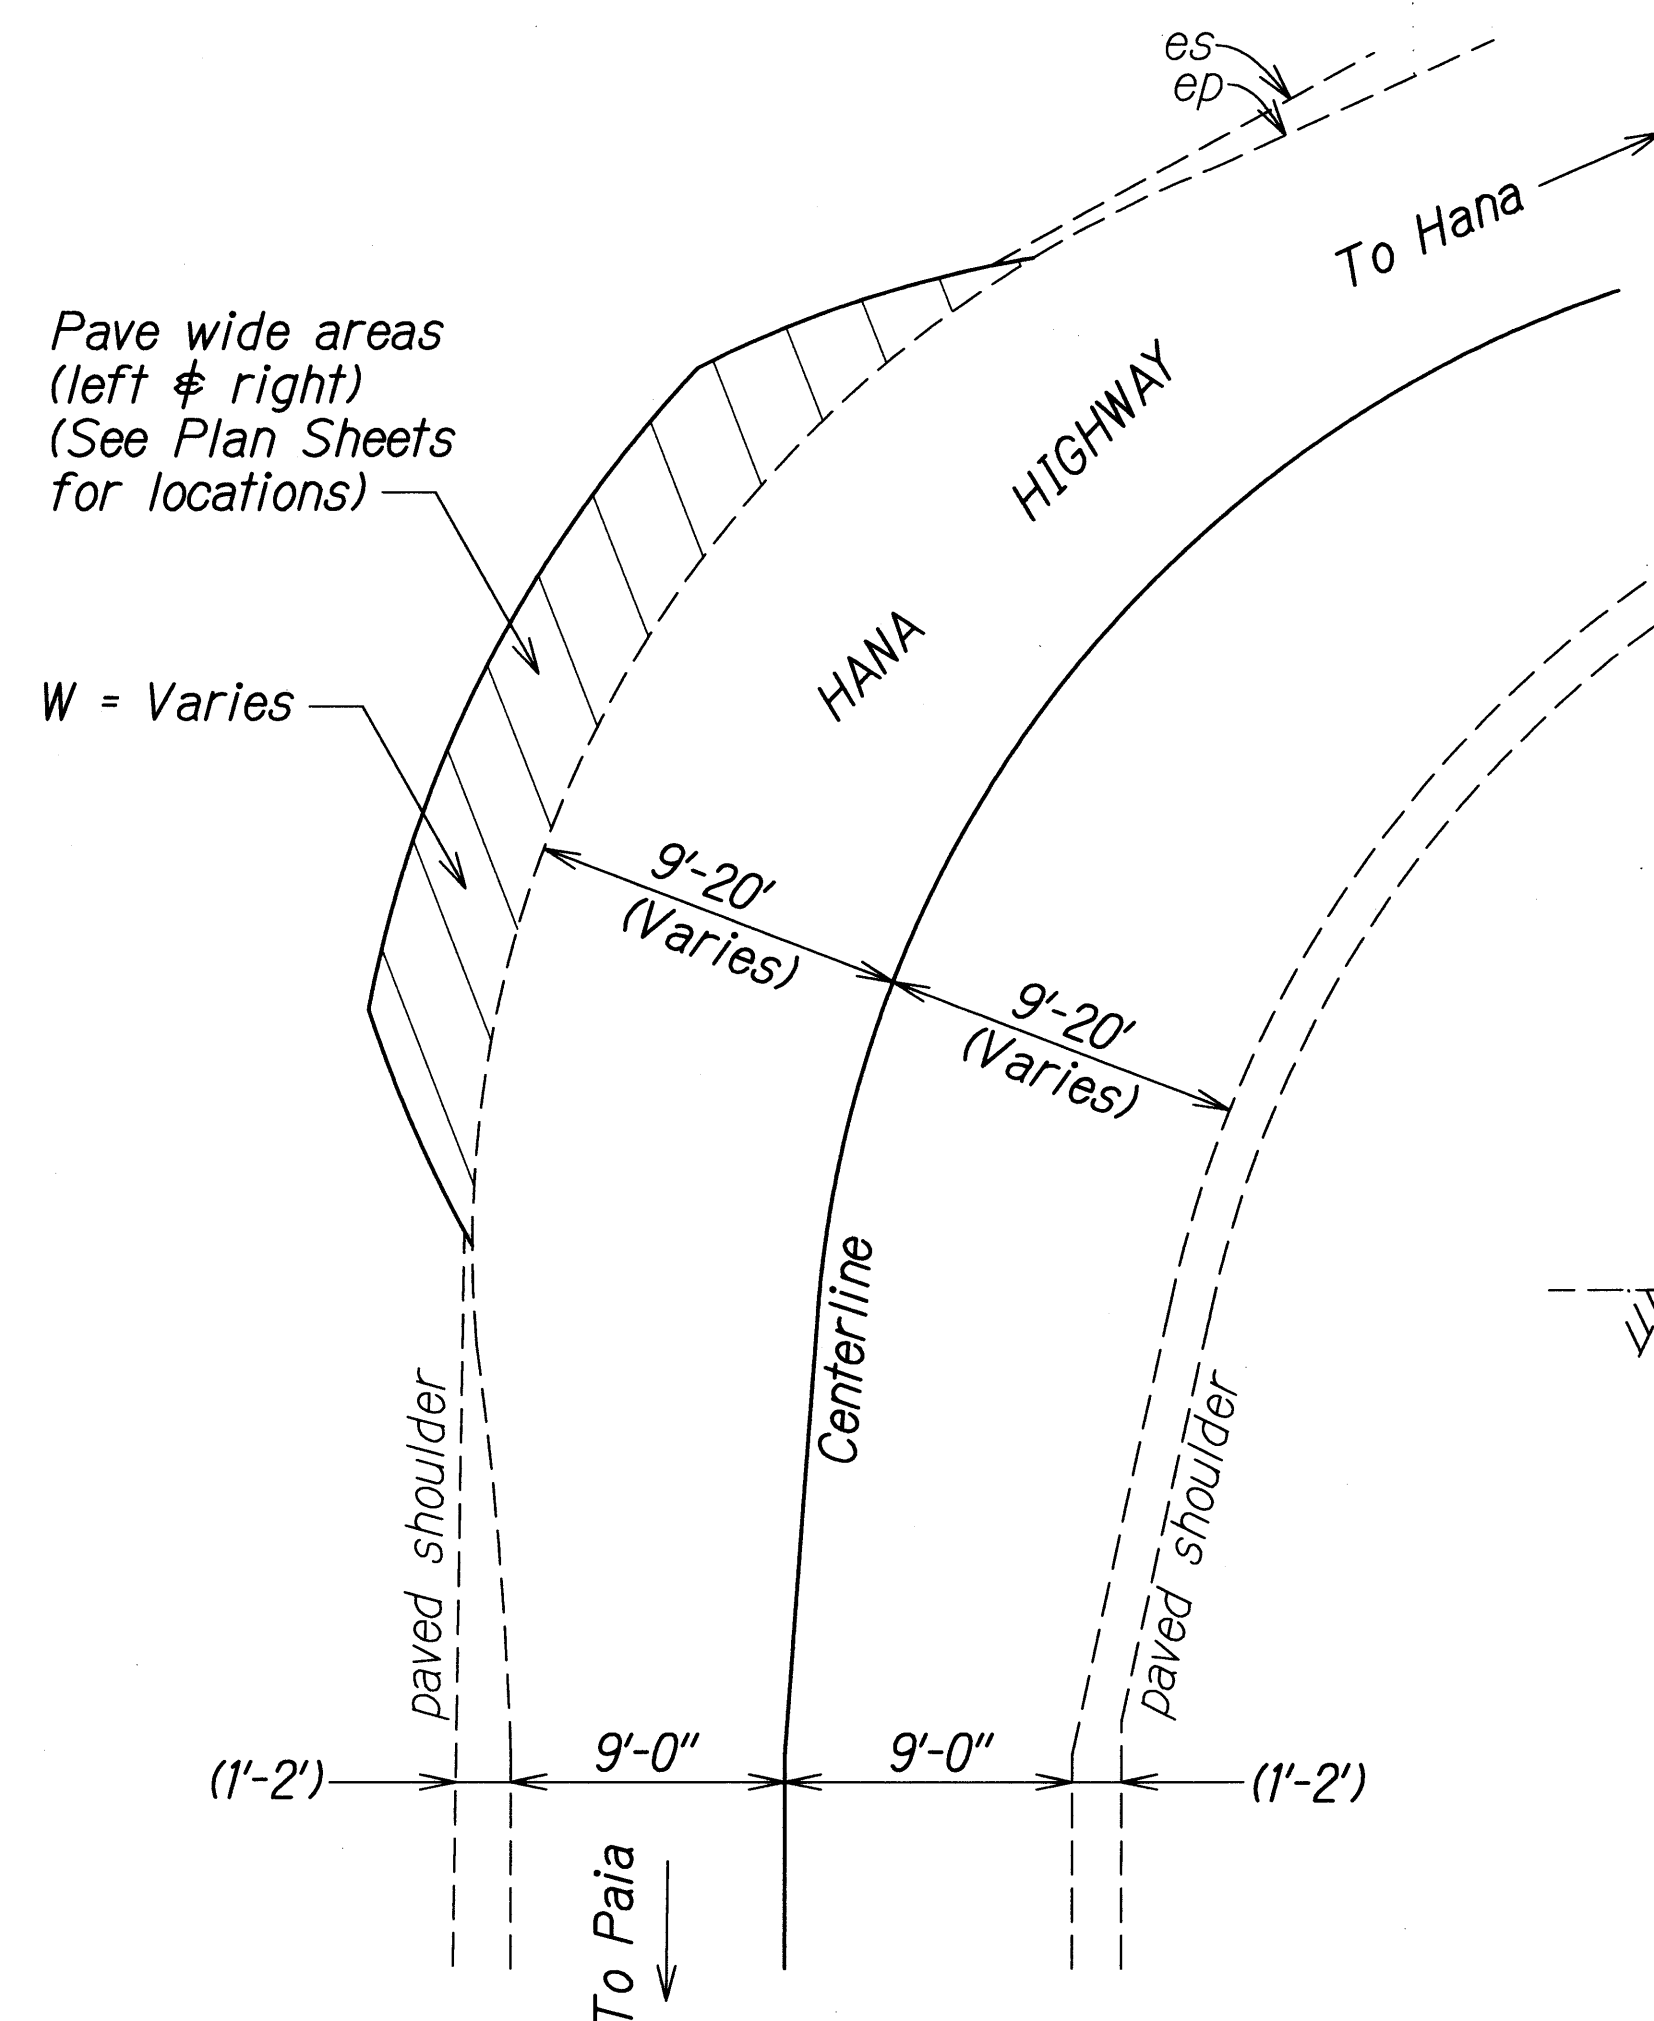

TYPICAL DETAIL FOR PAVE WIDE AREAS
Not To Scale

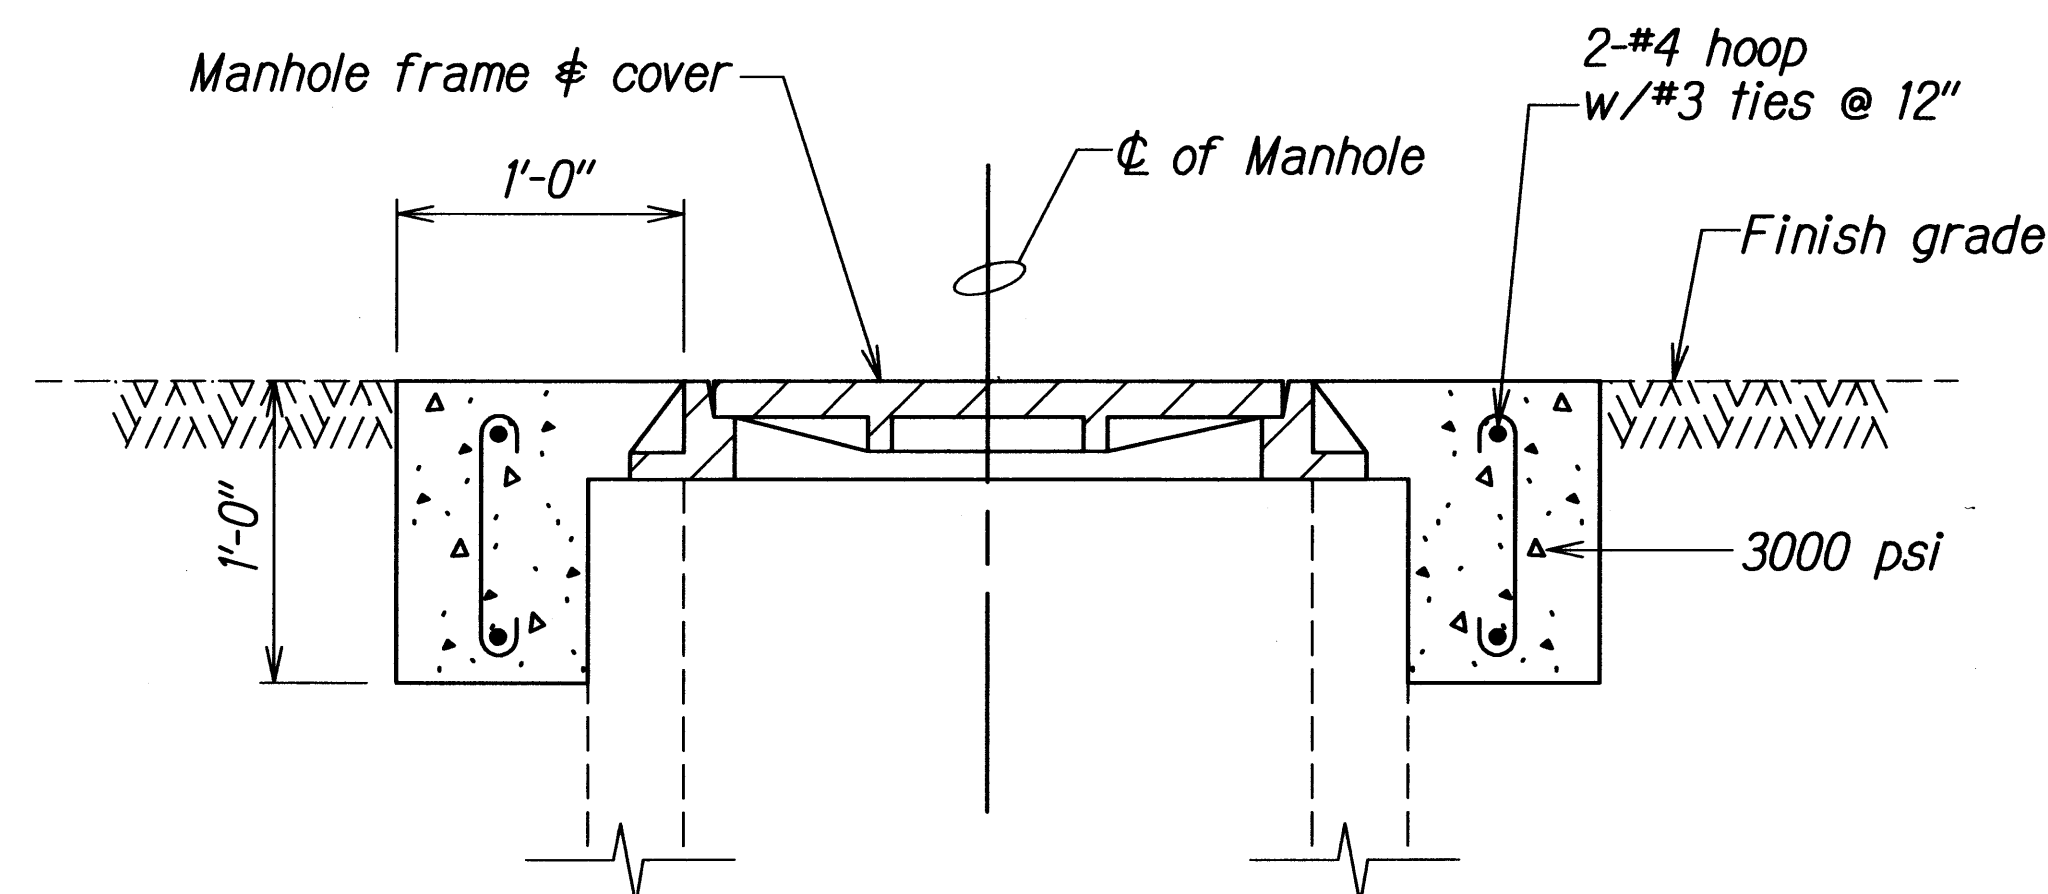


**DETAIL - CONCRETE COLLAR FOR
AJUSTMENTS OF MANHOLES AND VALVE BOX**
Not To Scale

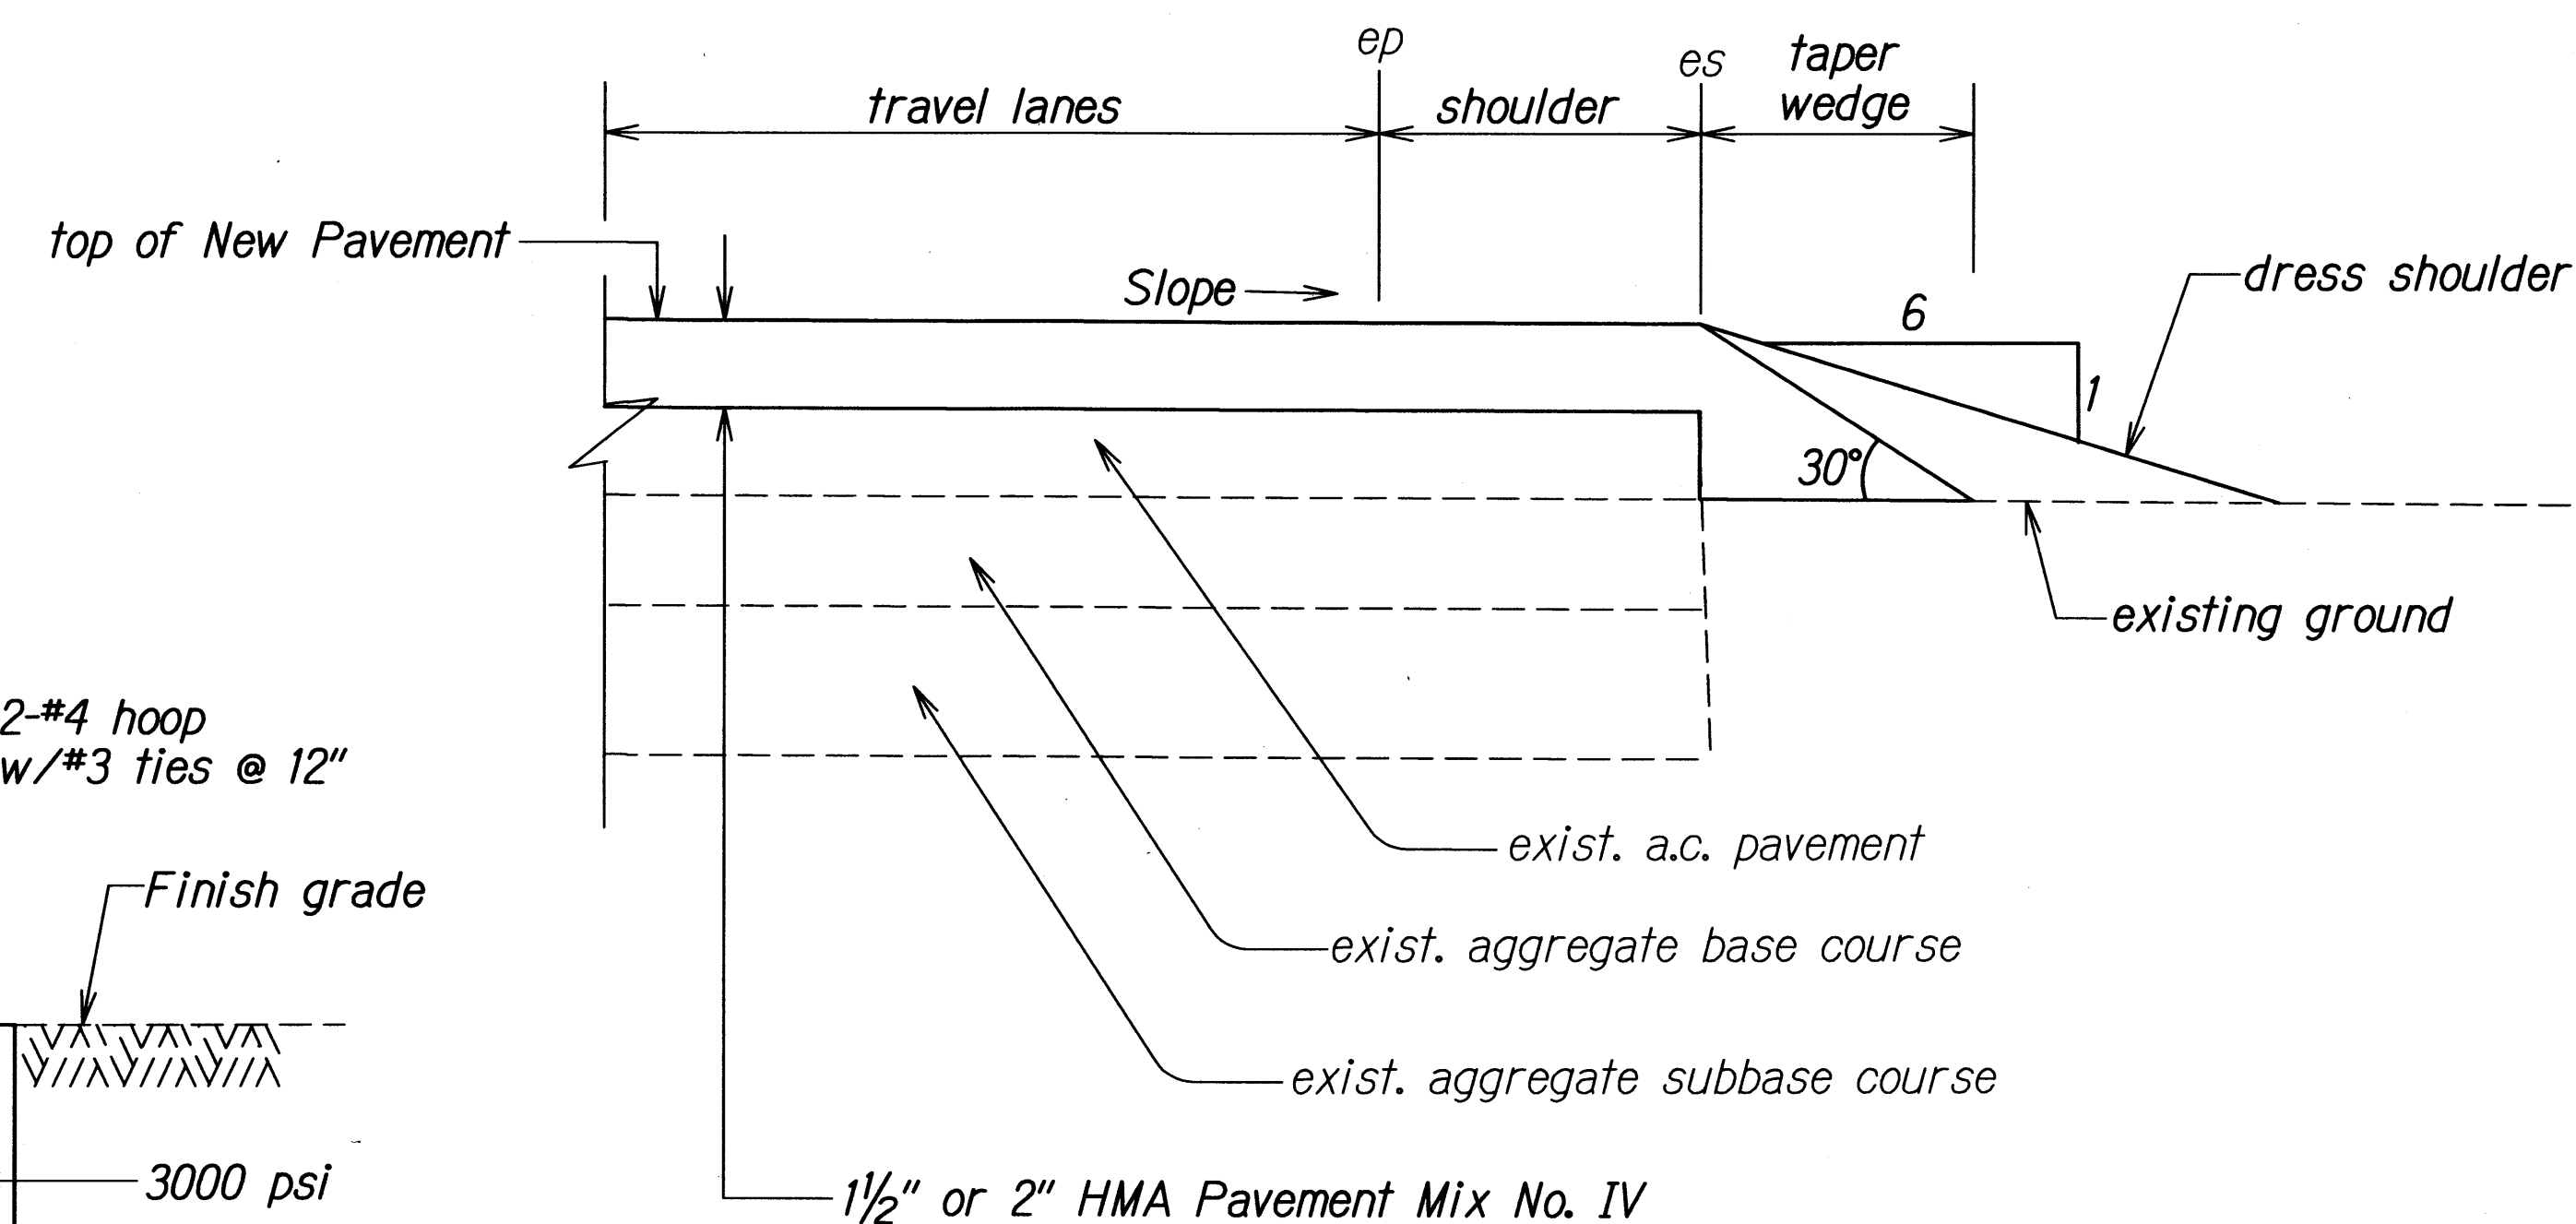


**TYPICAL PAVEMENT EDGE DETAIL
(FOR OVERLAYING PROJECT)**
Not To Scale

NOTE:
Contractor to carefully chip and remove existing manhole frame and cover, level surface and adjust frame and cover to new grade. Existing concrete slab surface not required to be roughen for adequate bonding, apply typical tack coat prior to resurfacing.

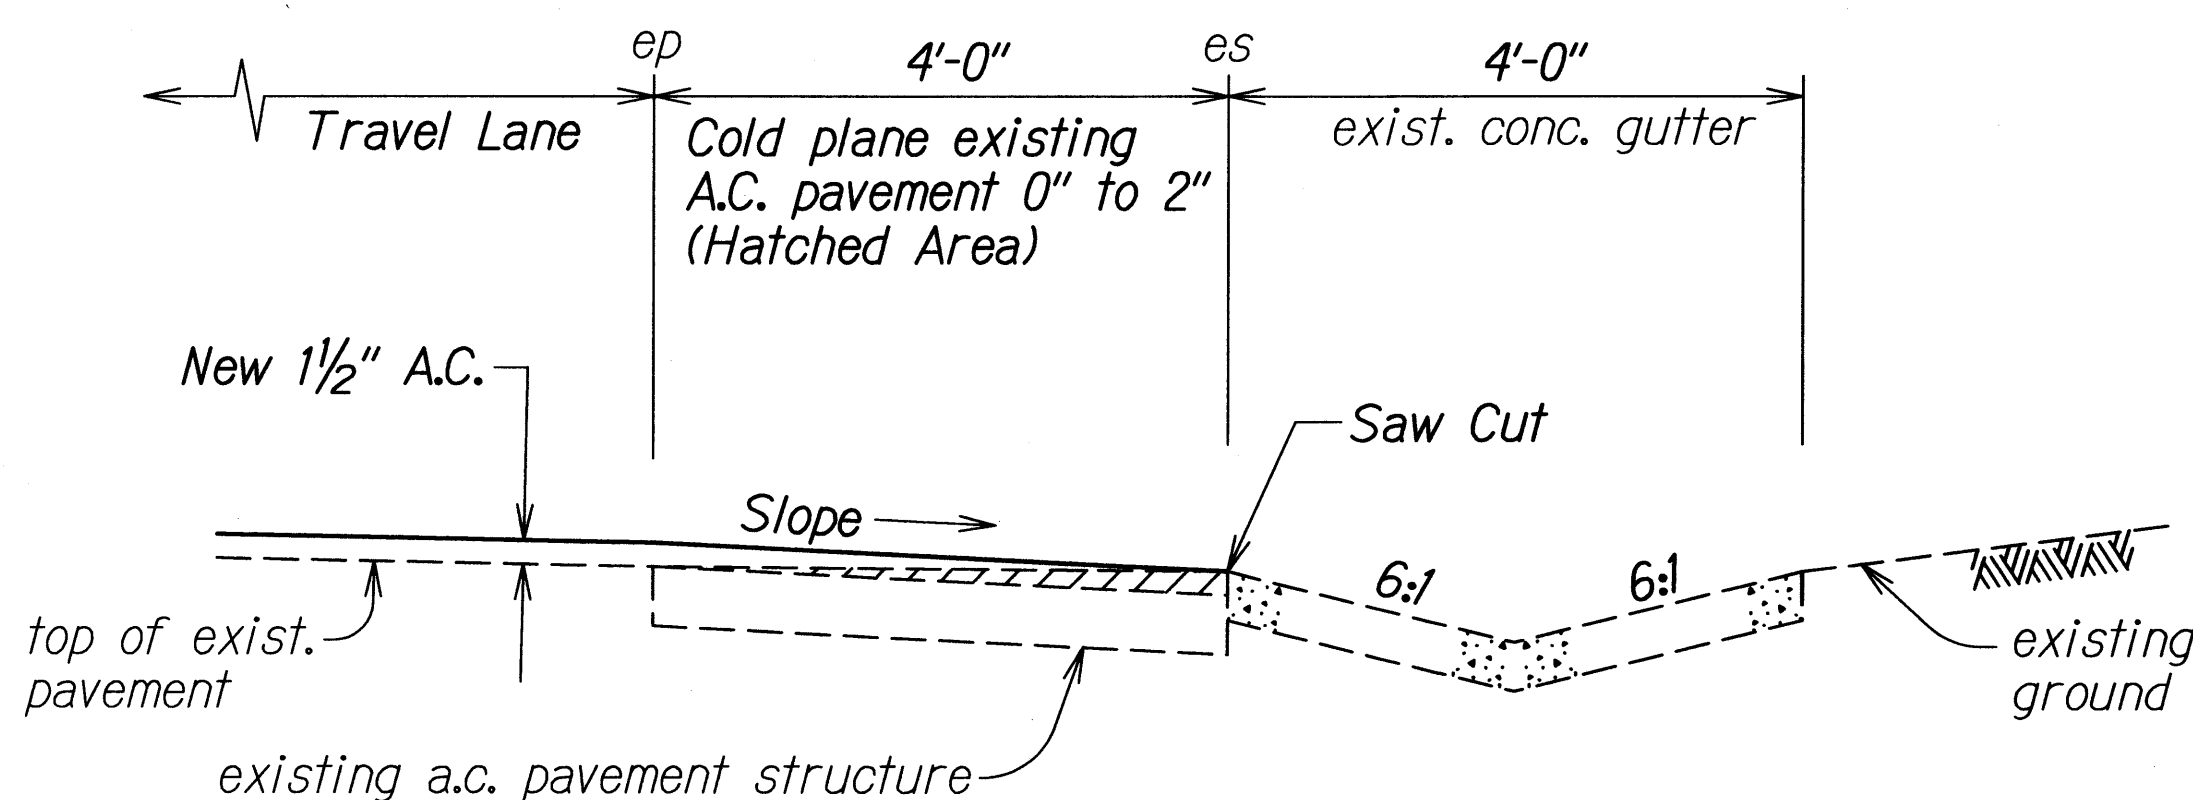

COLD PLANED SHOULDER AT EXISTING CONCRETE GUTTER
(STA. 17+00± RT. - STA. 21+50± RT.)
Scale: 3/4" = 1'-0"

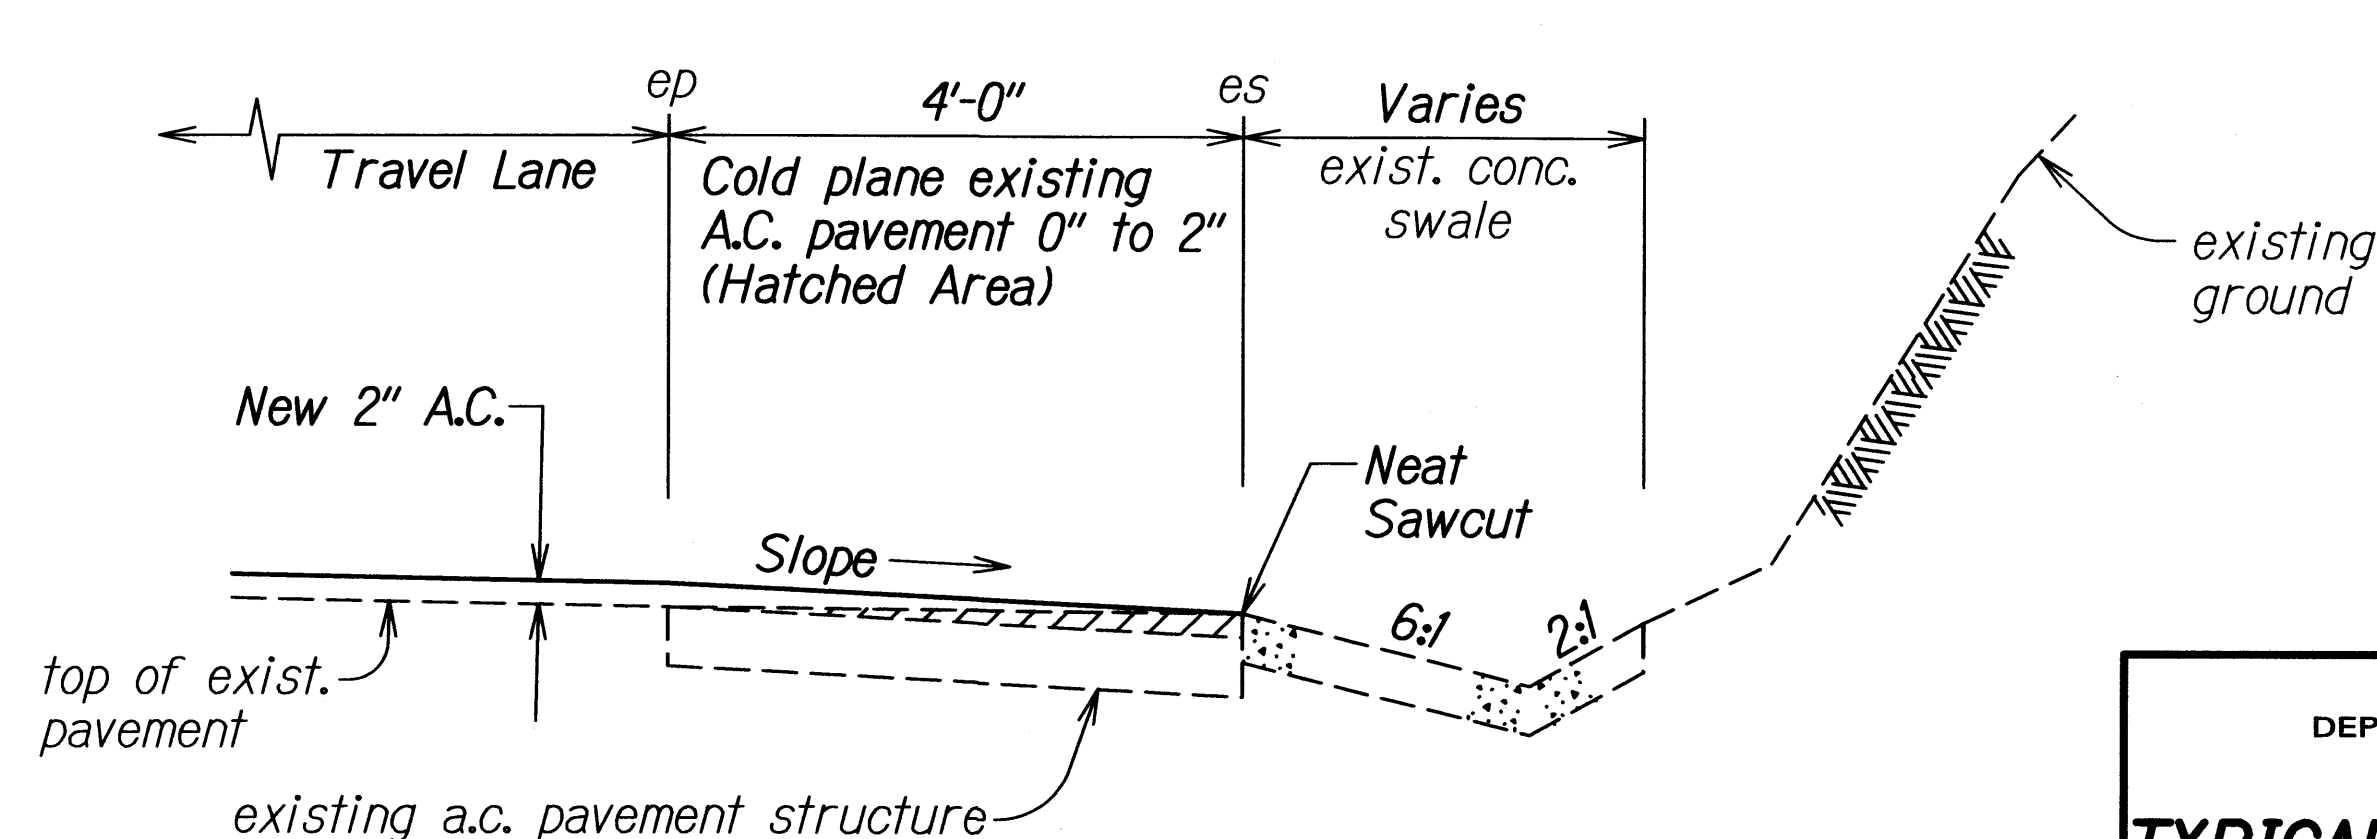

COLD PLANED AT EXISTING CONCRETE SWALE
(STA. 860+00± RT. - STA. 878+50± RT.)
Scale: 3/4" = 1'-0"

SURVEY PLOTTED BY	DATE
DRAWN BY	
DESIGNED BY	
QUANTITIES BY	
CHECKED BY	
ORIGINAL PLAN	
NOTE BOOK	
N.	

STATE OF HAWAII DEPARTMENT OF TRANSPORTATION HIGHWAYS DIVISION	
TYPICAL SECTIONS & DETAILS	
HANA HIGHWAY RESURFACING	
Vicinity of Honomanu Bridge to Waikani Bridge	
Project No. 360AB-01-11M	
Scale: As Shown	Date: November, 2010
SHEET No. 2 OF 2 SHEETS	