



<u>NOTES</u>

- 1. Layout of pavement markings and striping shall be done by the Contractor and approved by the Engineer prior to any installation work.
- 2. Existing pavement markings not incorporated in the final traffic pattern shall be removed as directed by the Engineer. Costs shall be incidental to the various pavement marking items.
- 3. Final locations of all signs shall be approved by the Engineer prior to any installation work.
- 4. Existing signs not shown on these plans shall remain as posted unless otherwise directed by the Engineer. Removal and disposal of existing signs and/or posts as designated on these plans shall be incidental to the various signing items.
- 5. Final locations of all Stop Lines shall be approved by the Engineer prior to installation.
- 6. All pavement striping shall be as noted on the legend or plans.
- 7. All preformed pavement marking tapes over existing pavement shall be applied with an approved primer as recommended by the tape manufacturer and as approved by the Engineer. The primer shall be allowed to dry to the tacky stage prior to tape application.

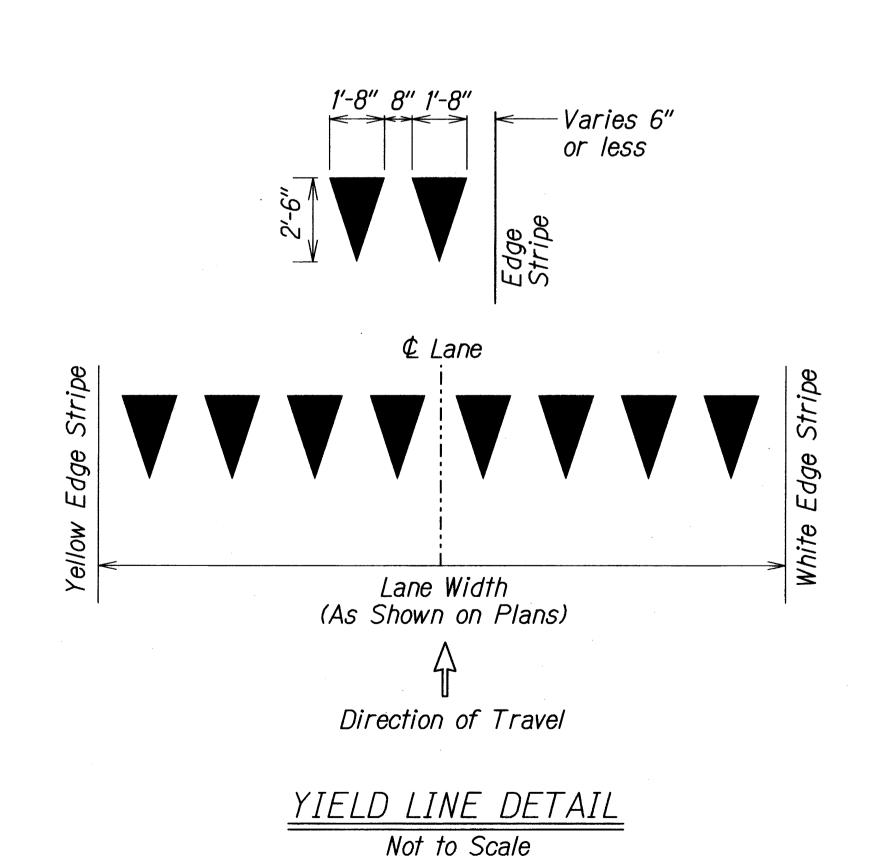

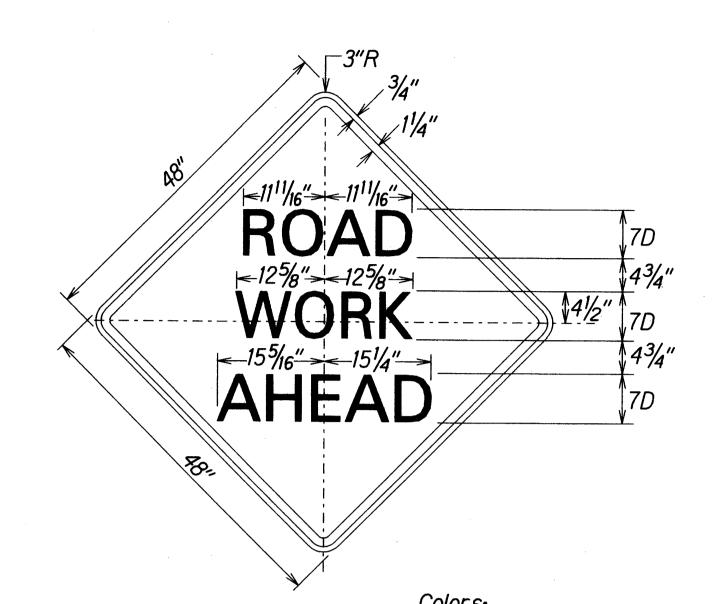

FED. ROAD DIST. NO.

STATE

PROJ. NO.

HAW. 360B-01-12M


<u>CW20-1Ad</u> Scale: 1" = 1'-0"

Legend: Black (Non Refl) Background: Orange

FISCAL SHEET TOTAL YEAR NO. SHEETS

23

2012

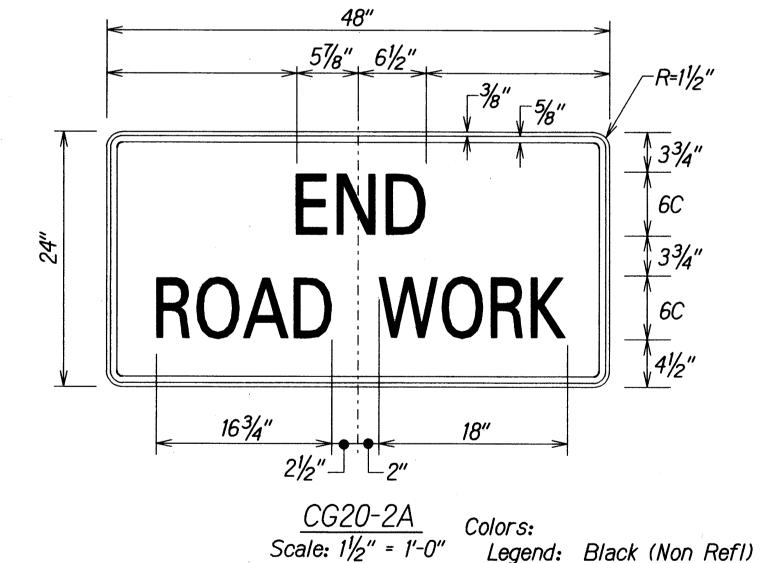

DEPARTMENT OF TRANSPORTATION

Background: Orange (Relf)

PAVEMENT MARKING LEGEND,

|DETAILS, NOTES & SIGN PANEL LAYOUT|

HANA HIGHWAY RESURFACING Vicinity of Waikani Bridge to Kapaula Bridge Project No. 360B-01-12M

Scale: As Noted

Date: December, 2011

OF 1 SHEET No. 1

23

SHEETS