



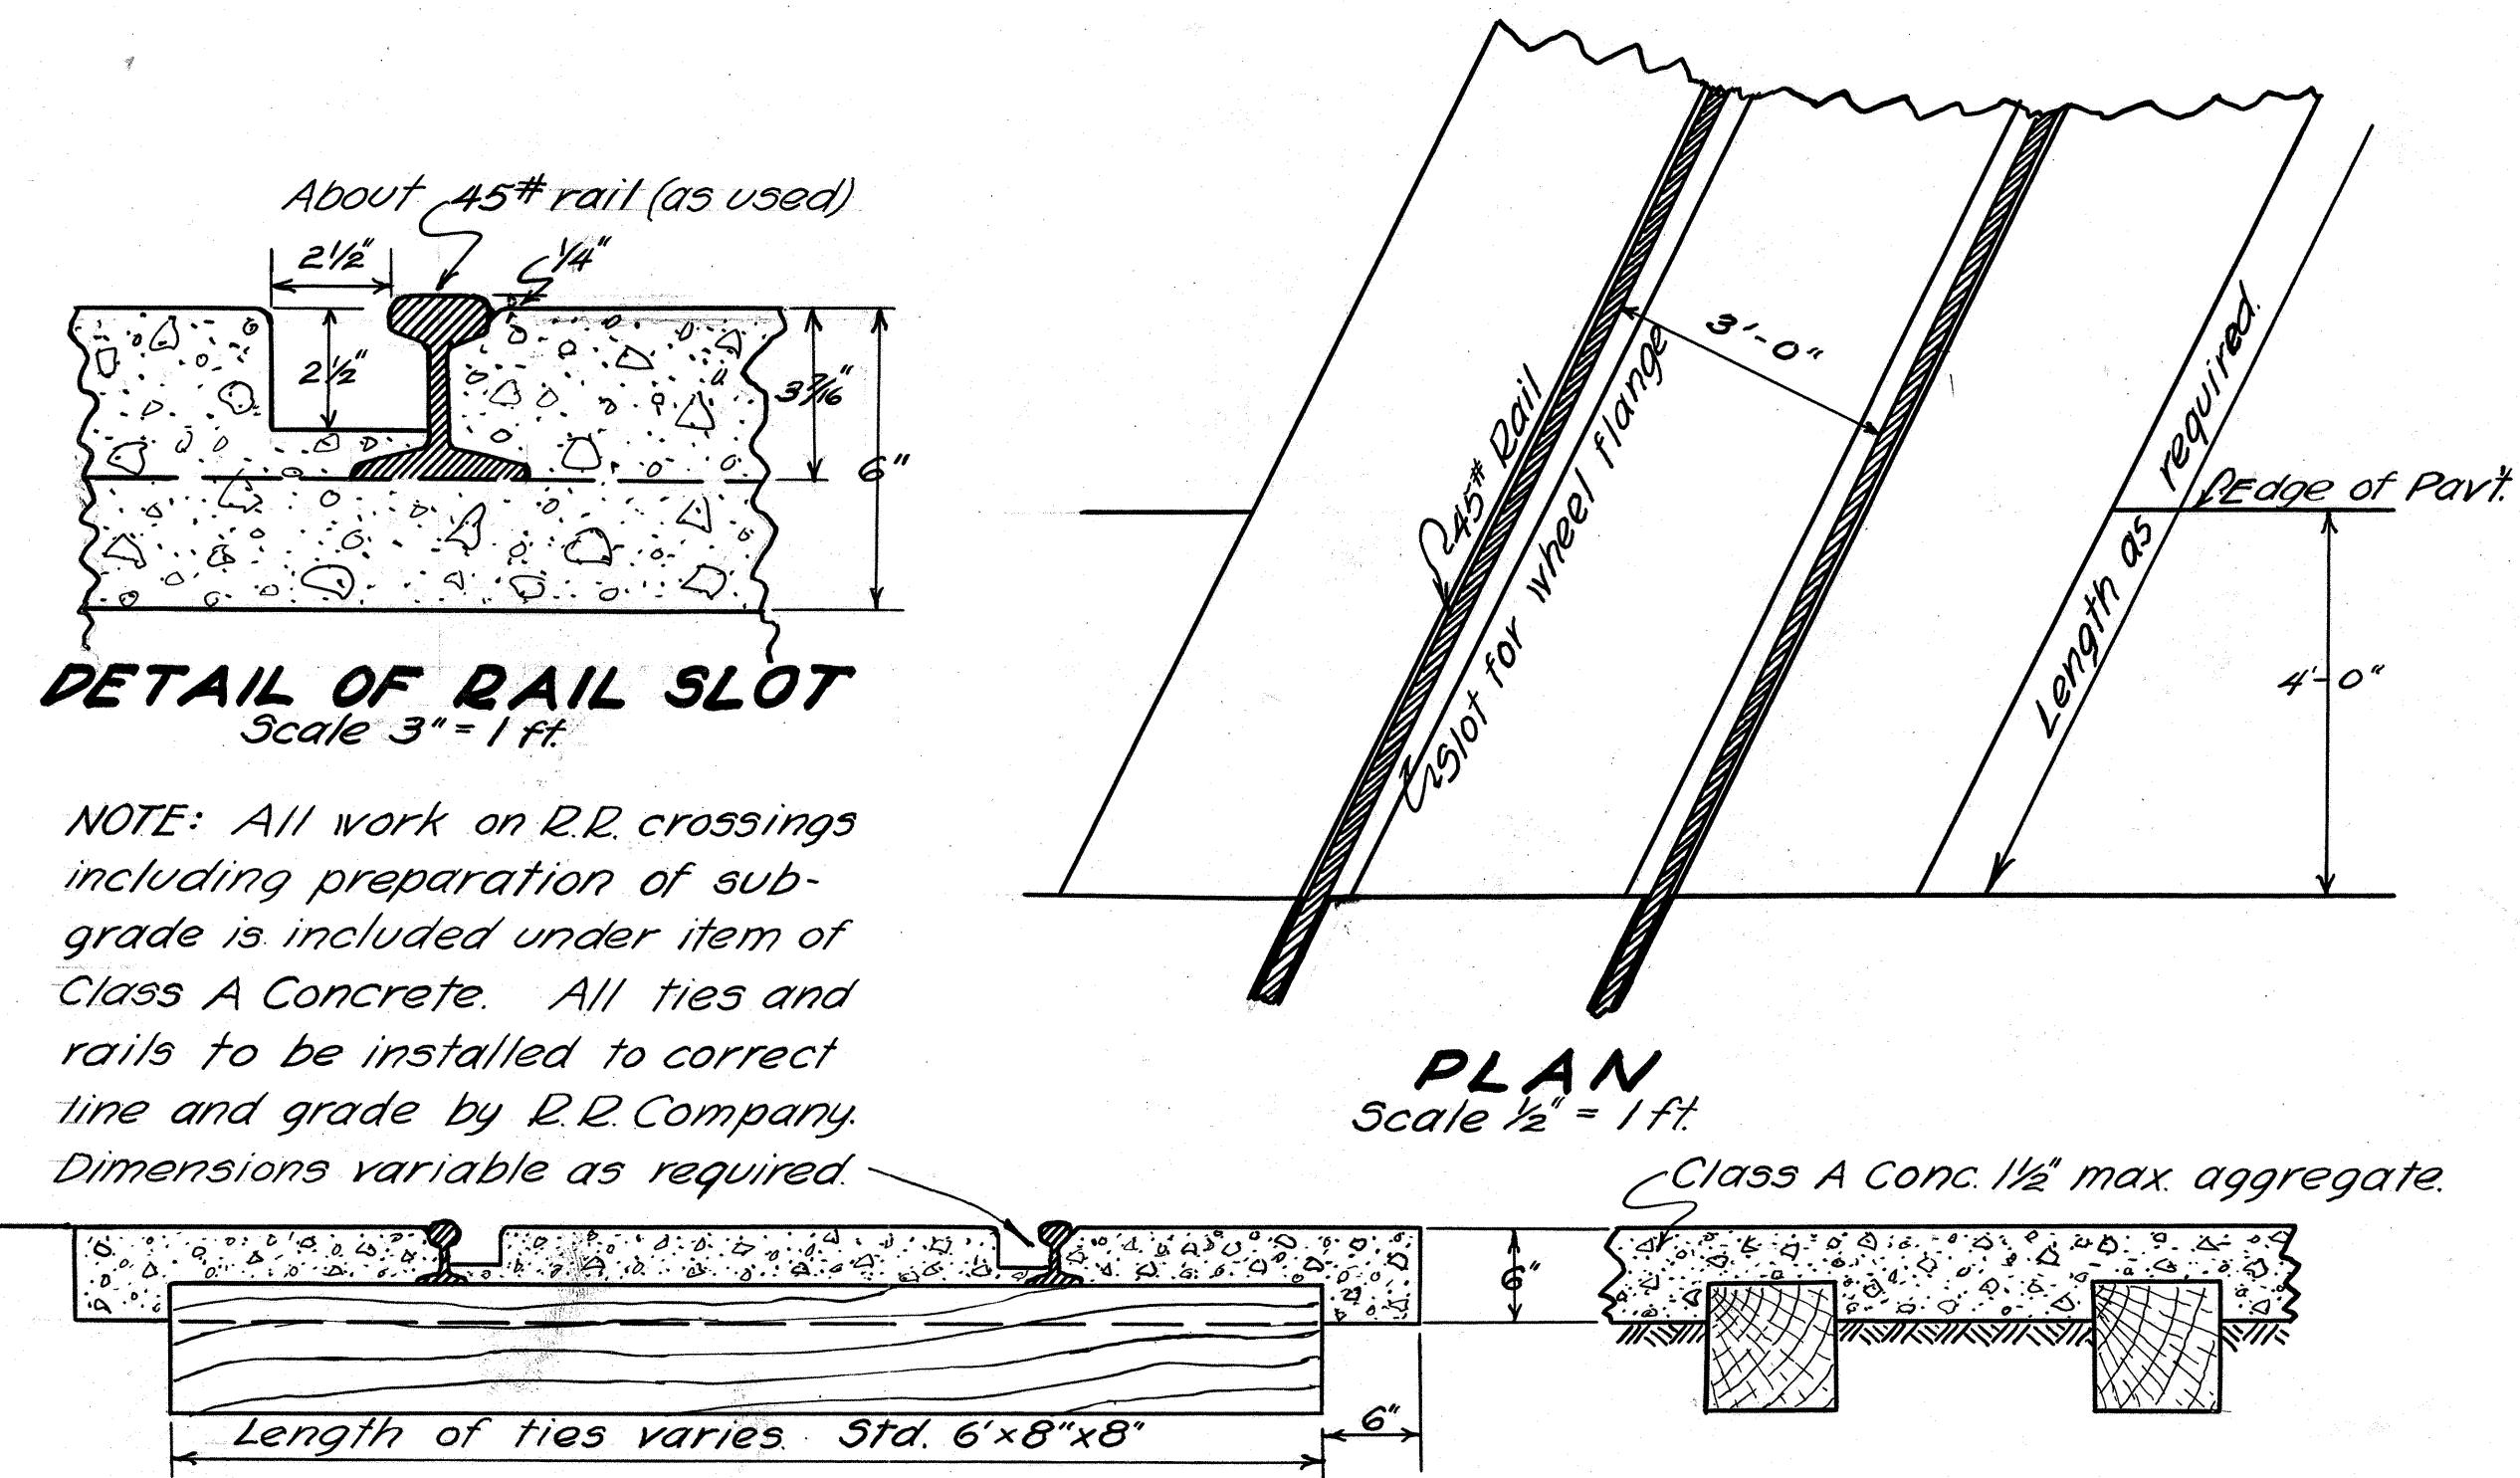


Item No.	Item	Quantity
	Structural Exc.	18 C.Y.
	Class A Concrete	9 C.Y.
	Reinforcing Steel	840 Lbs.

BOX CULVERT QUANTITIES

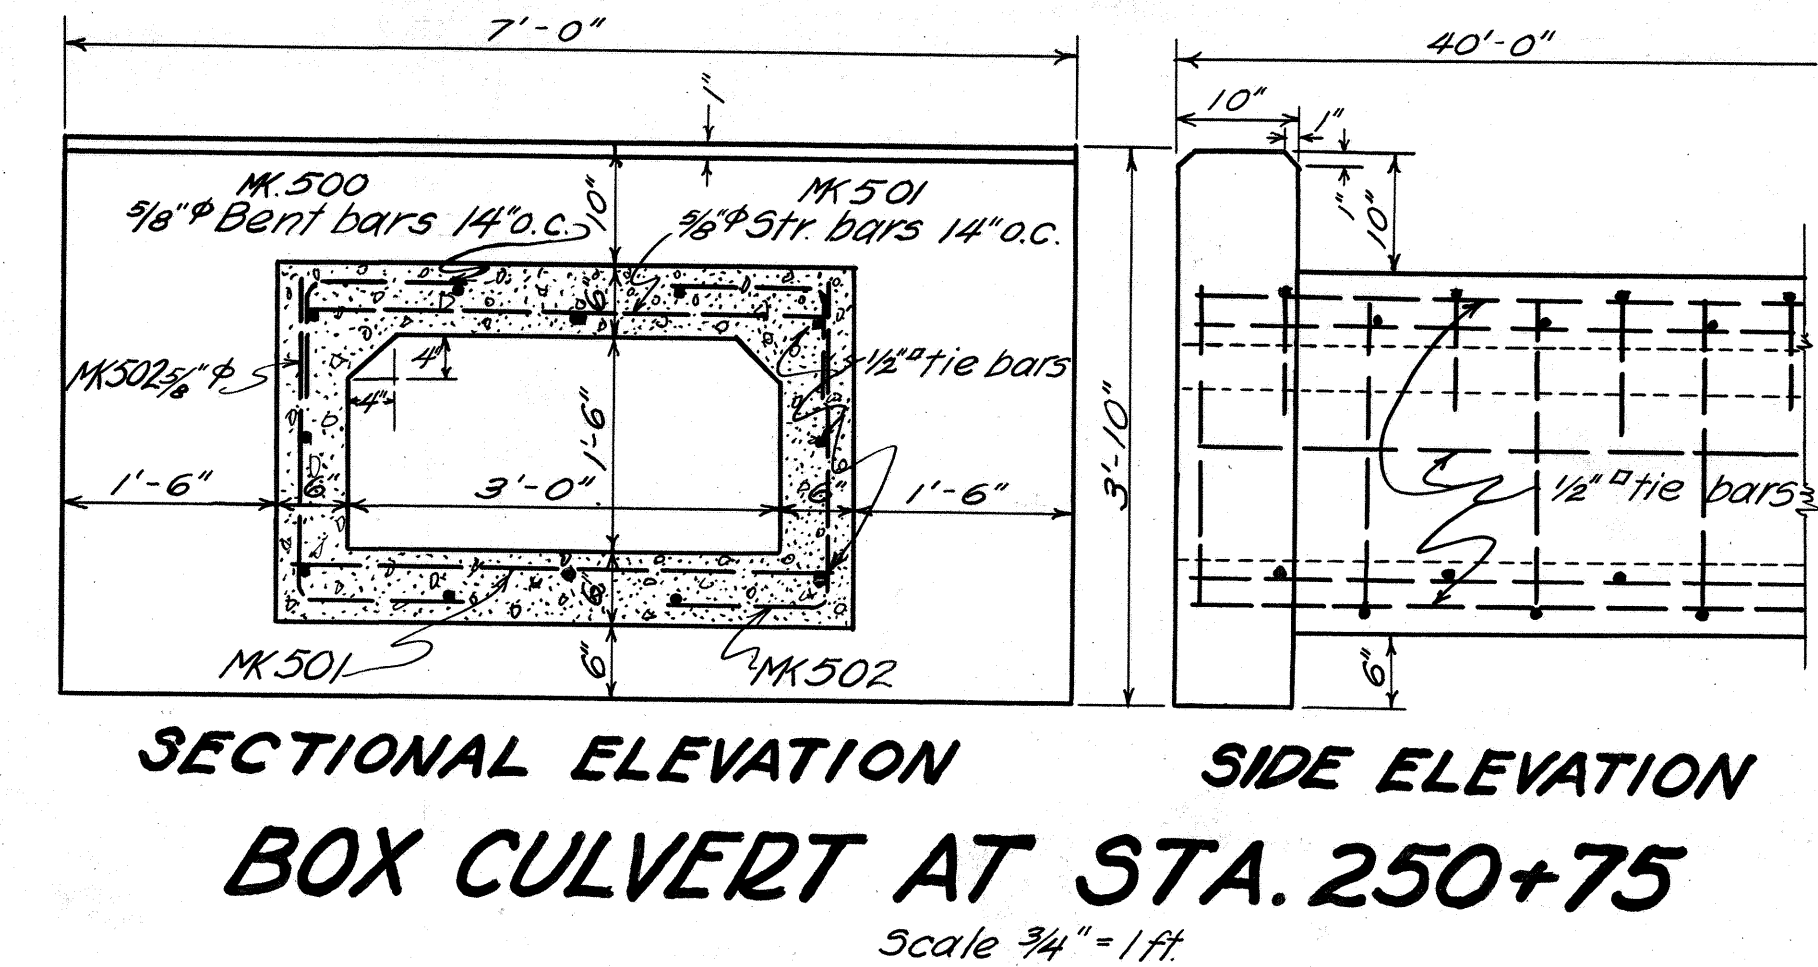

TYPICAL SECTIONS
Scale 1" = 1 ft.

DETAILS OF CONCRETE TRACK CROSSINGS
Scales as noted

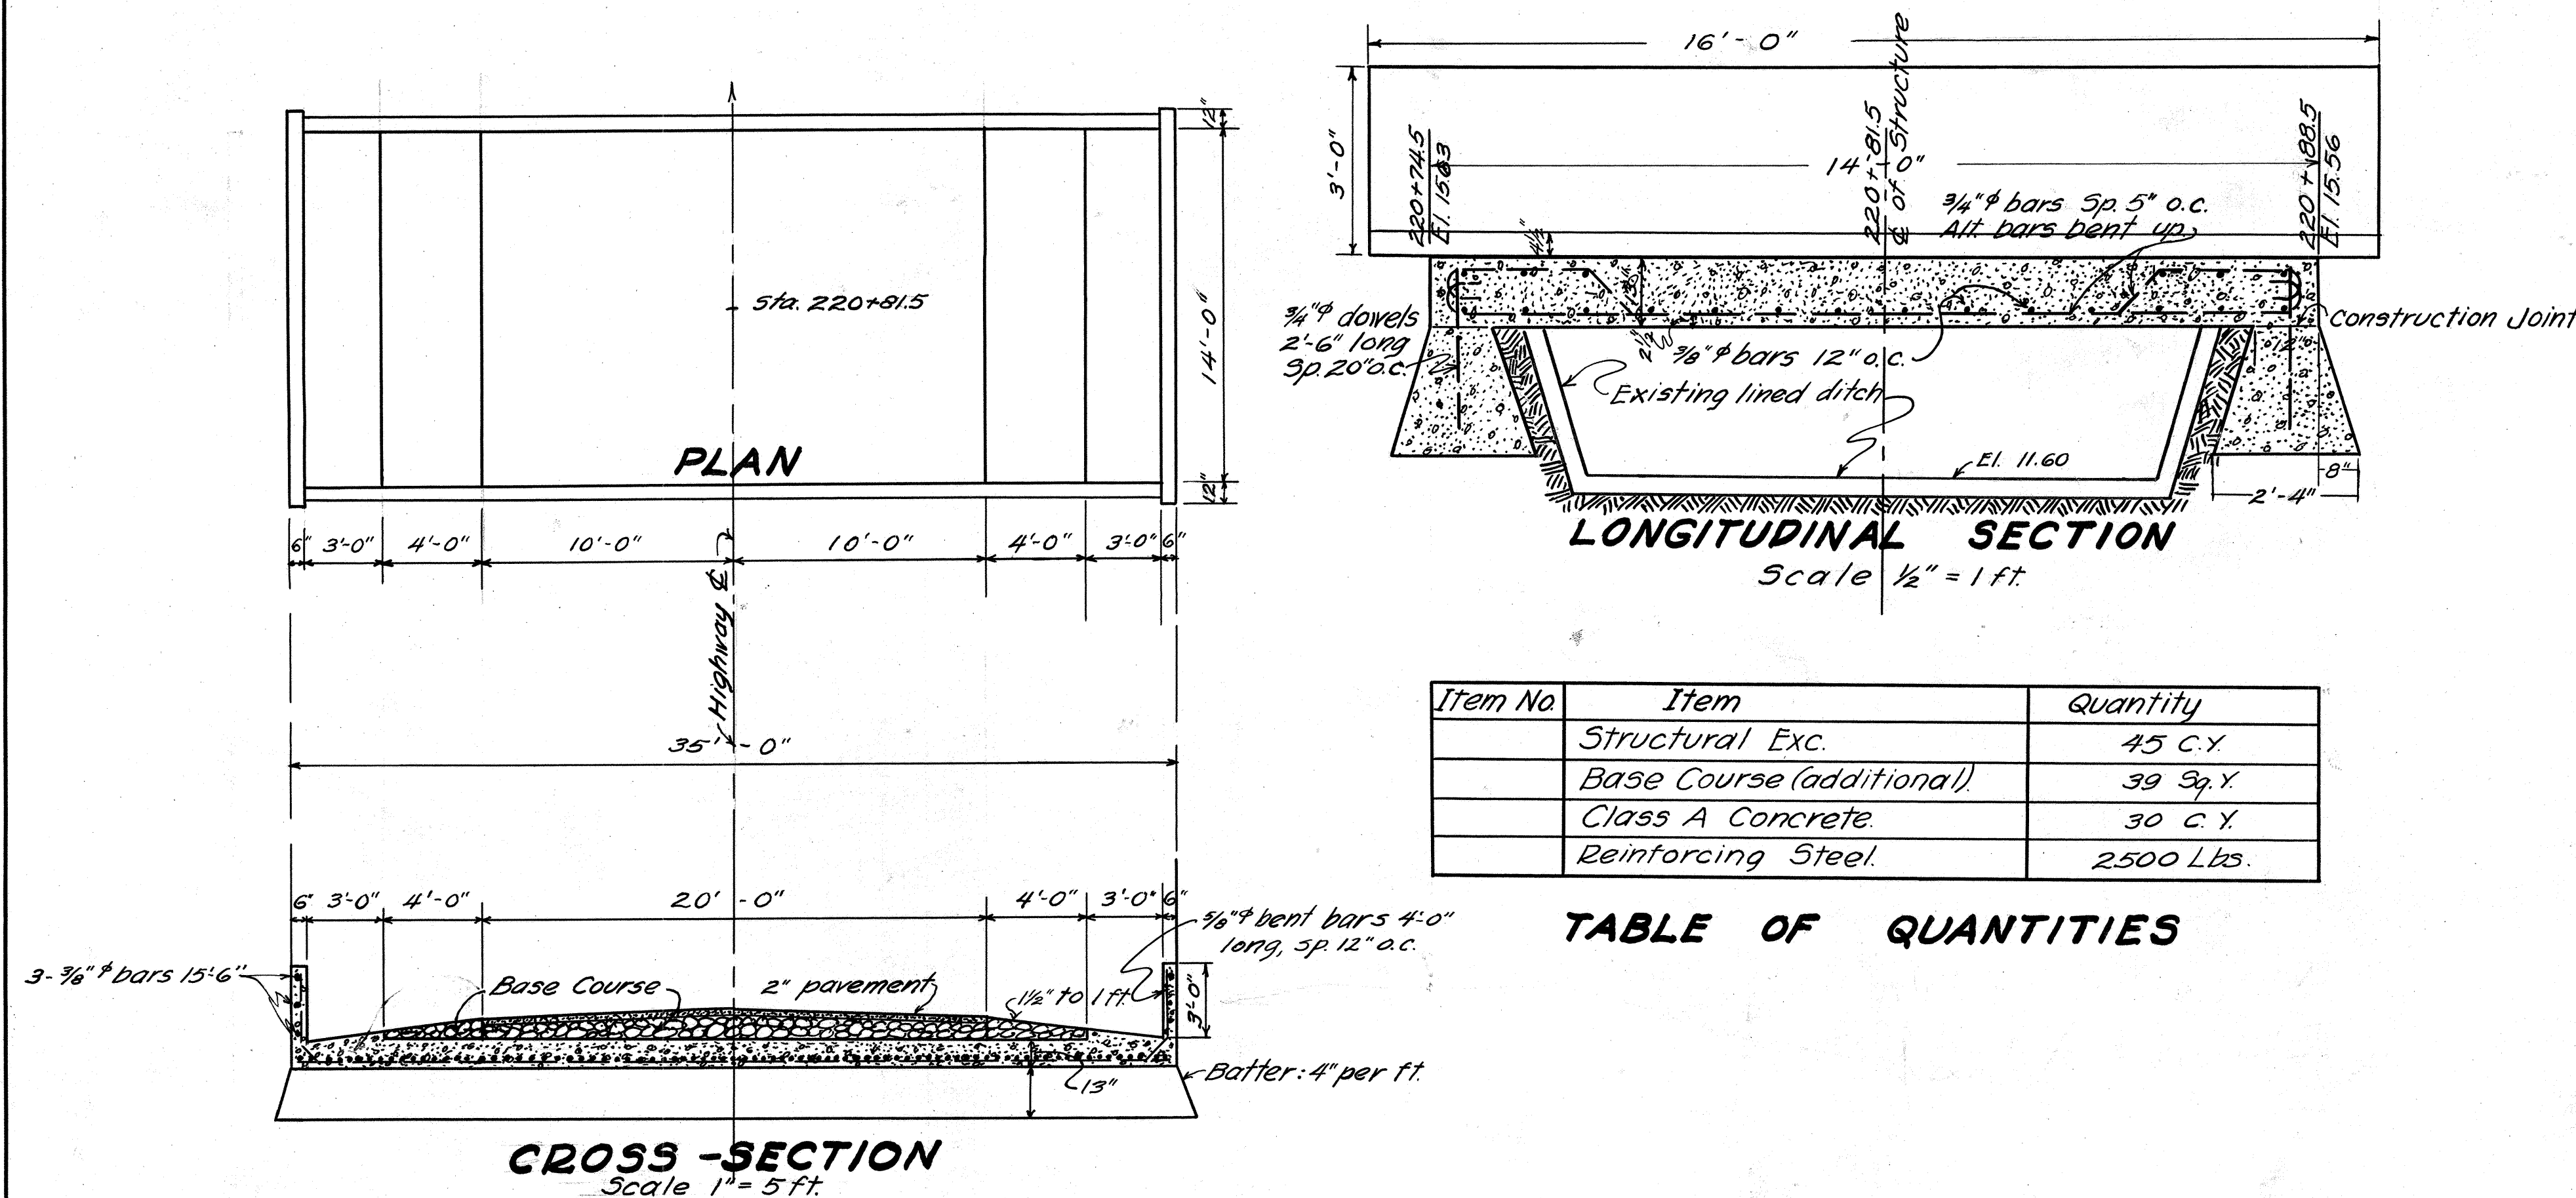

Item No.	Item	Quantity
	Structural Exc.	45 C.Y.
	Base Course (additional)	39 Sq.Y.
	Class A Concrete	30 C.Y.
	Reinforcing Steel	2500 Lbs.

TABLE OF QUANTITIES

DITCH CROSSING AT STA. 220+81.5
Scales as noted.

**MISCELLANEOUS DETAILS FOR
PROJECT NO. NRS 17A**