


INDEX TO DRAWINGS.	
SHEET NO.	DESCRIPTION.
1.	TITLE SHEET.
2.	TYPICAL SECTIONS AND DETAILS.
3-11	PLANS & PROFILE.
12-13	STANDARD DETAILS.
14	MISCELLANEOUS DETAILS.
15-18	BRIDGE DETAILS.
19-31	CROSS SECTIONS.

TERRITORY OF HAWAII.
TERRITORIAL HIGHWAY DEPARTMENT
HONOLULU, T.H.

PLANS OF
PAIA SPUR


NATIONAL RECOVERY SECONDARY HIGHWAY PROJECT.
NO. N.R.S. 17-A.

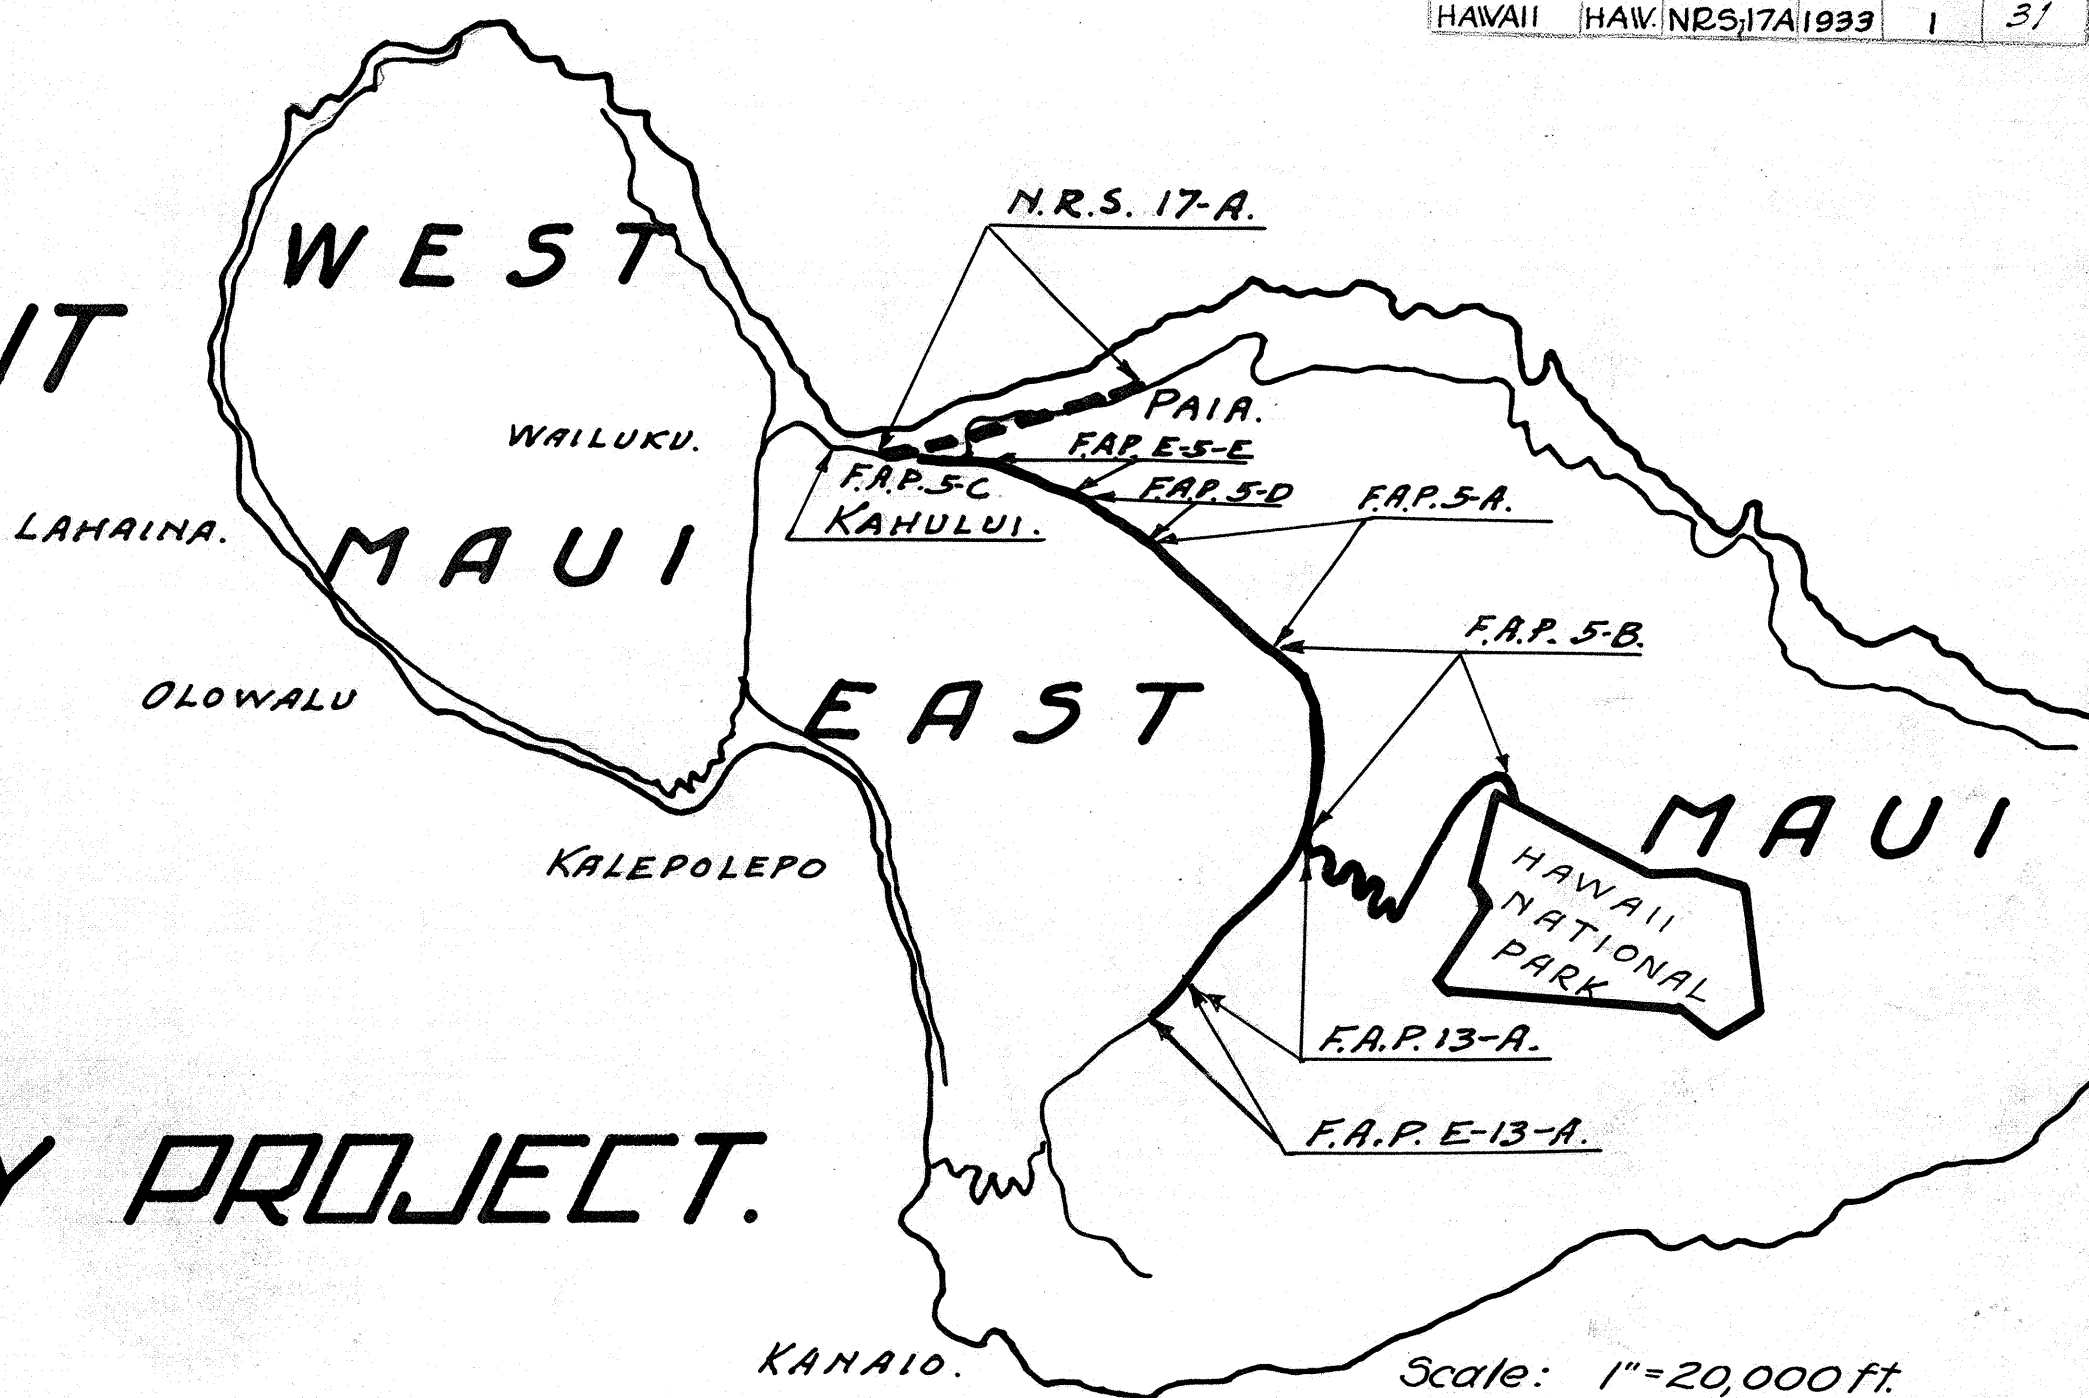

CONVENTIONAL SIGNS.

Edge of existing road.	-----
Existing fence.	=====
Boundary line (not fenced)	=====
Center line.	=====
Railroad.	+++++
Bridge.	=====
Guardrail.	=====
Large trees	

PAIA, MAUI.
T.H.

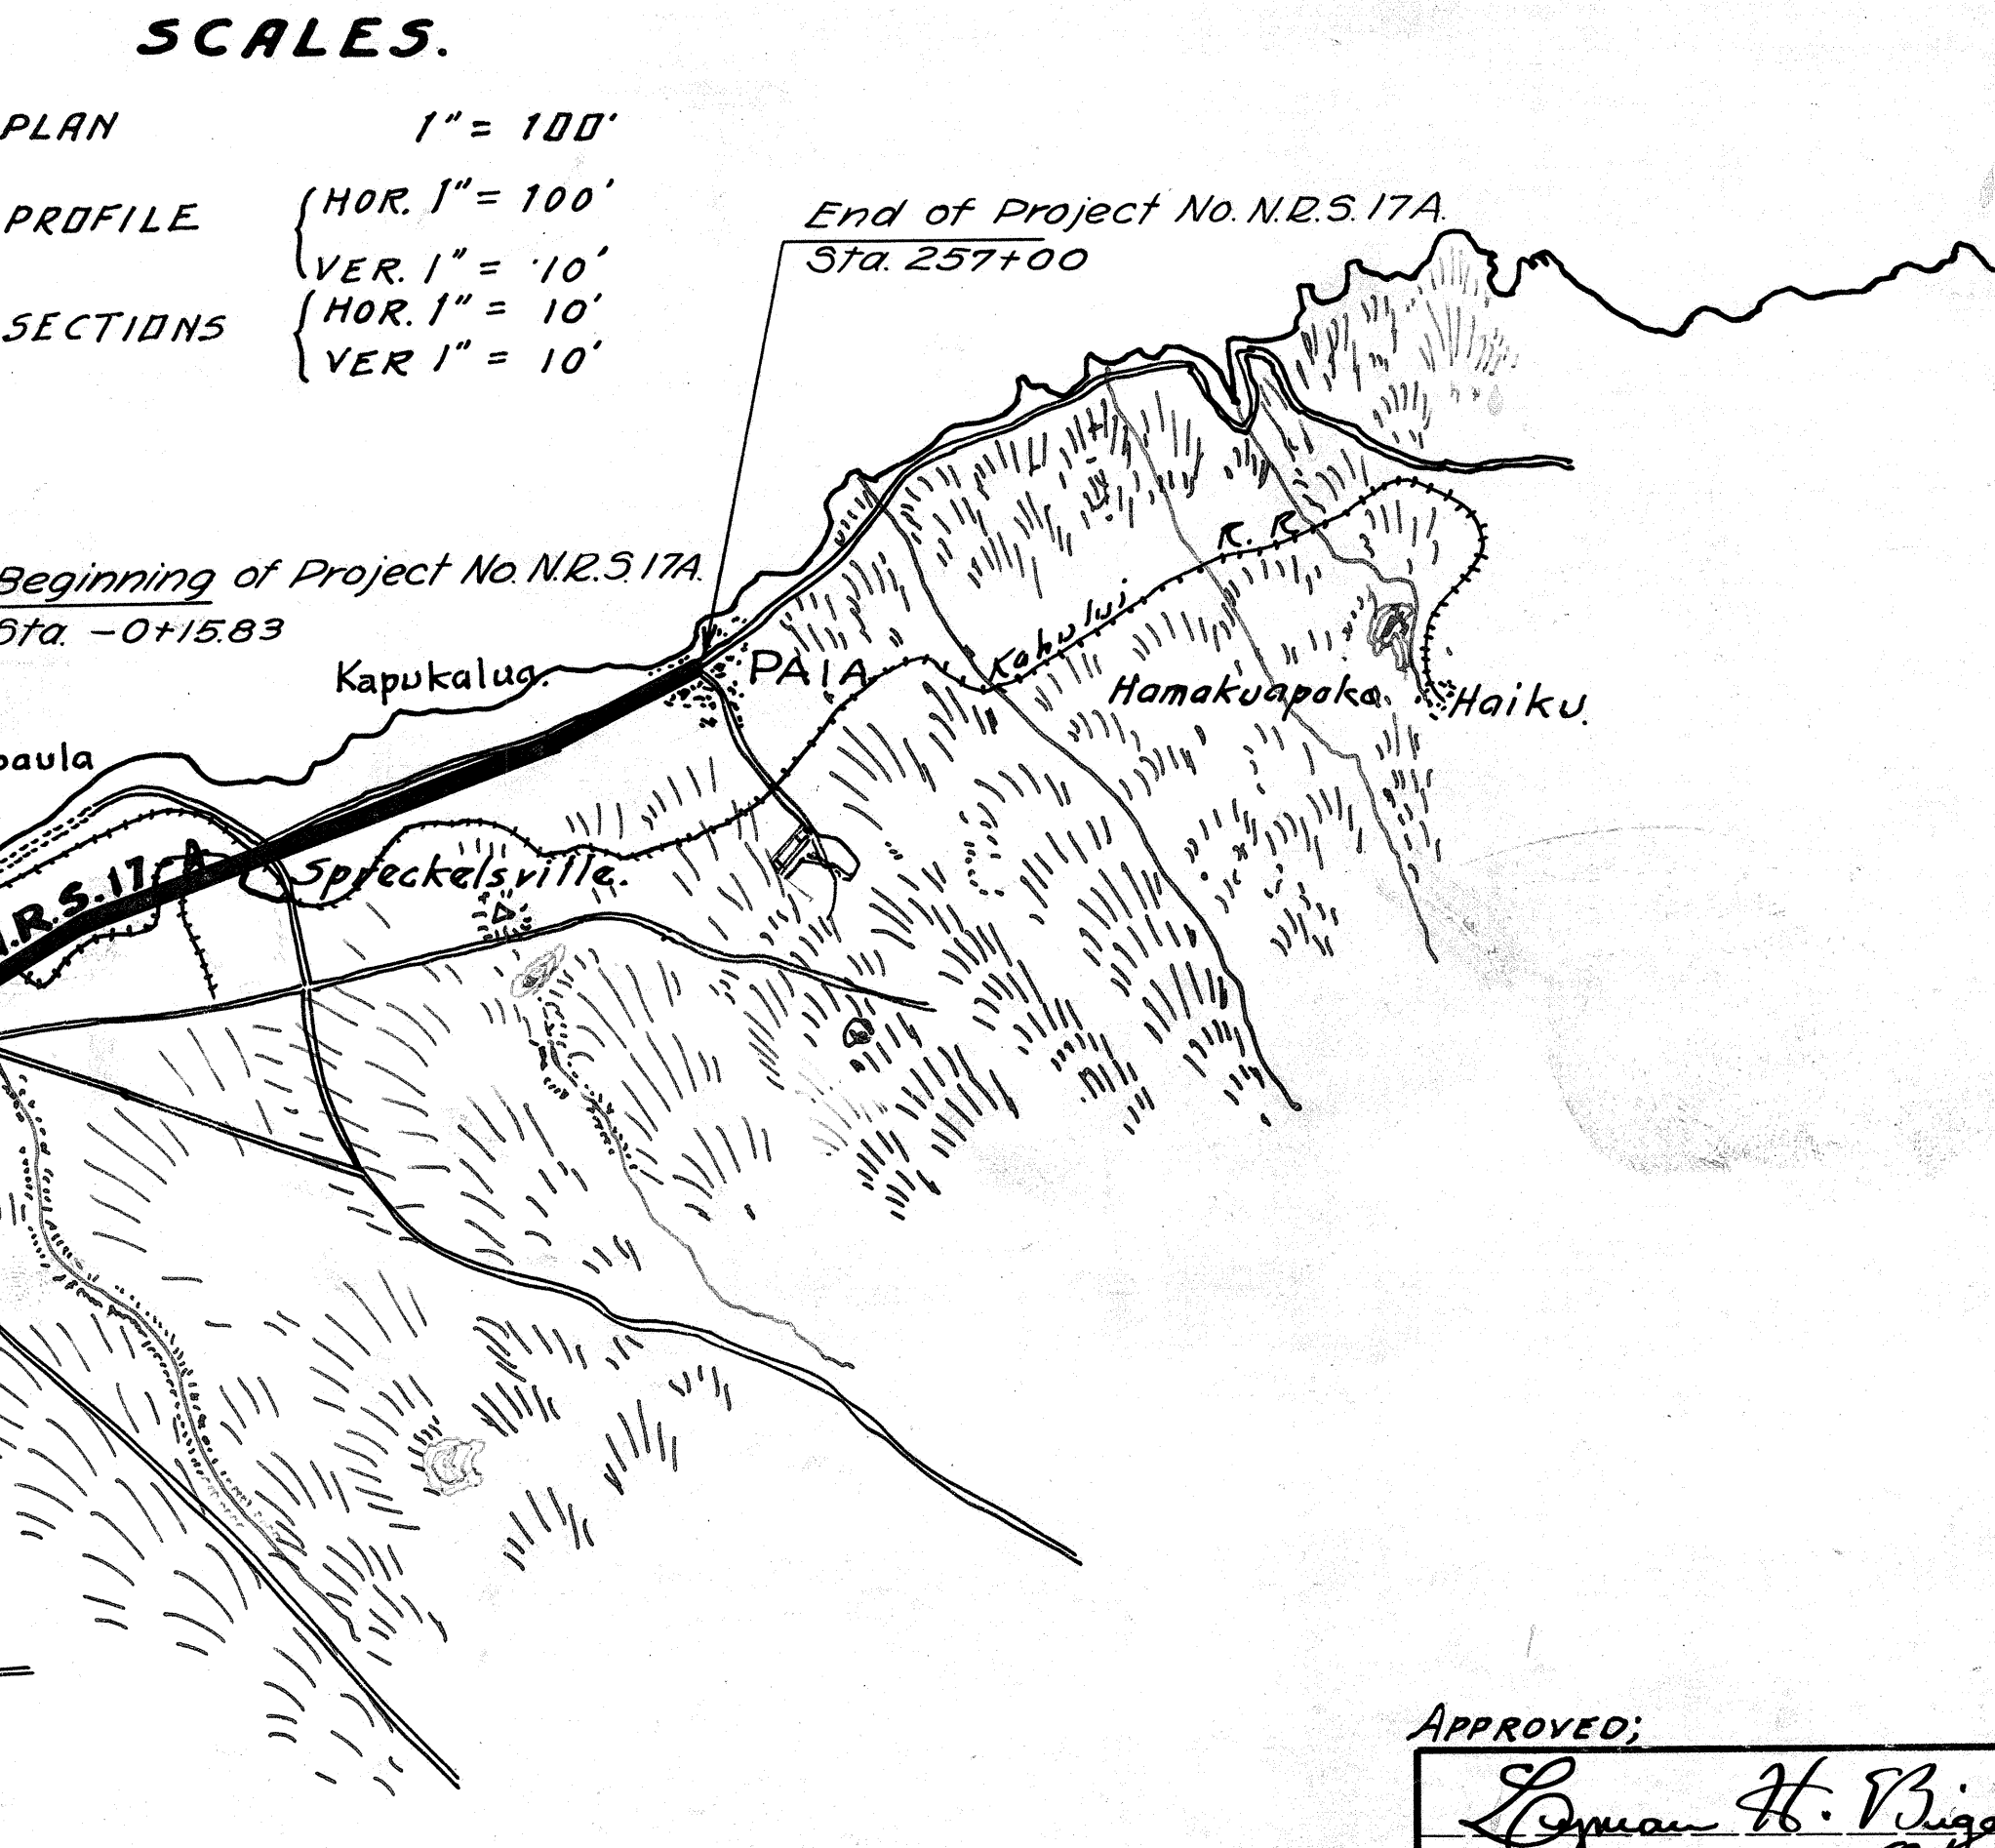

LAYOUT OF PROJECT
SCALE 1" = 5000'

GROSS LENGTH, PROJECT, 4.870 MILES
BRIDGE, 0.008 "
NET LENGTH, ROADWAY 4.862 "

APPROVED:
Lyman H. Bigelow
O.D. 31/1933
TERRITORIAL HIGHWAY ENGINEER.

Recommended for Approval;
Elaborer 11-6-33
PRINCIPAL HIGHWAY ENGR., Bureau of Public Roads.
RECOMMENDED FOR APPROVAL;
[Signature]
CHIEF ENGINEER, Bureau of Public Roads.
APPROVED;
[Signature]
CHIEF, Bureau of Public Roads.