



INDEX TO DRAWINGS	
SHEET NO	DESCRIPTION
1	TITLE SHEET
2	GENERAL NOTES & DETAILS
3-5	PLANS
6	PAVEMENT MARKINGS
7	STANDARD DETAILS

STATE OF HAWAII
DEPARTMENT OF TRANSPORTATION
HIGHWAYS DIVISION
HONOLULU, HAWAII
PLANS FOR
HIGHWAY RESURFACING - TWO LOCATIONS
PROJ. NO. HWY-M-01-76M
36A - HANA HIGHWAY - (KAAHUMANU AVE. TO
HALEAKALA HIGHWAY JUNCTION)
380A - KEOLANI PLACE - (NASKA BOUNDARY
0.178 MI. TO HALEAKALA HIGHWAY)

DISTRICT OF WAILUKU
ISLAND OF MAUI

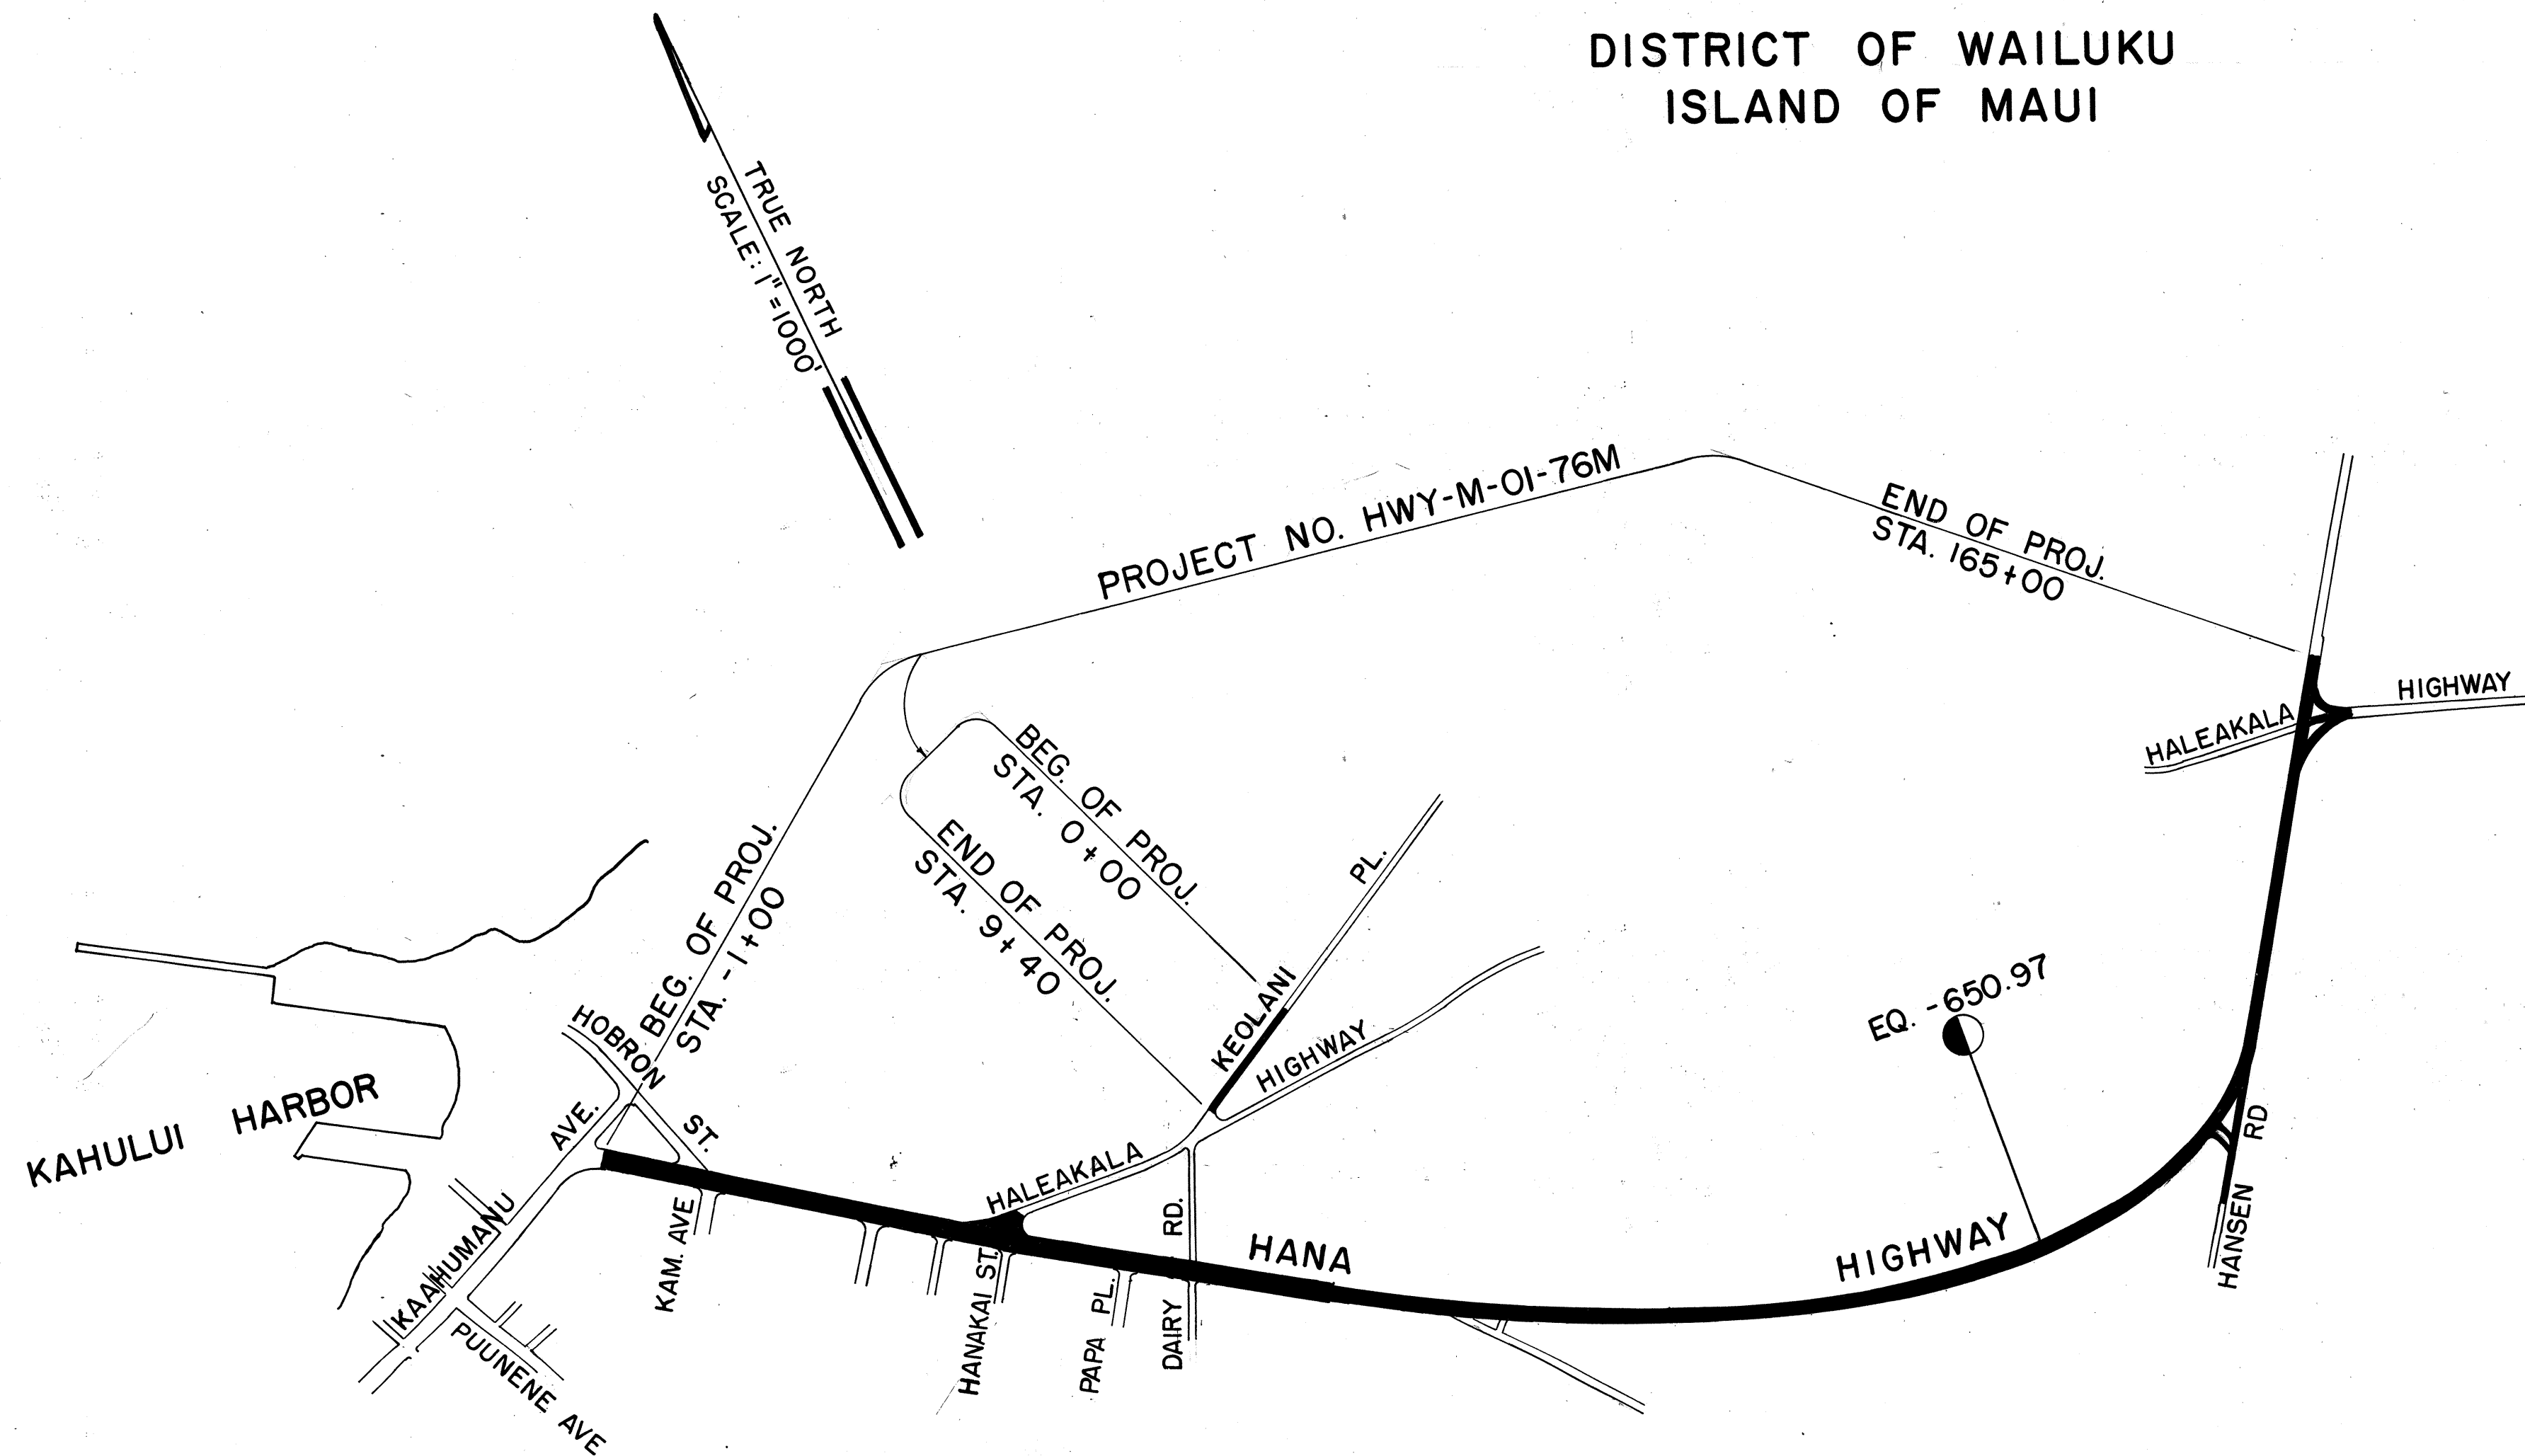

LAYOUT OF PROJECT
SCALE: 1" = 1000'
LENGTH OF PROJECT 3.199 MI.
" " " 5.147 KM.

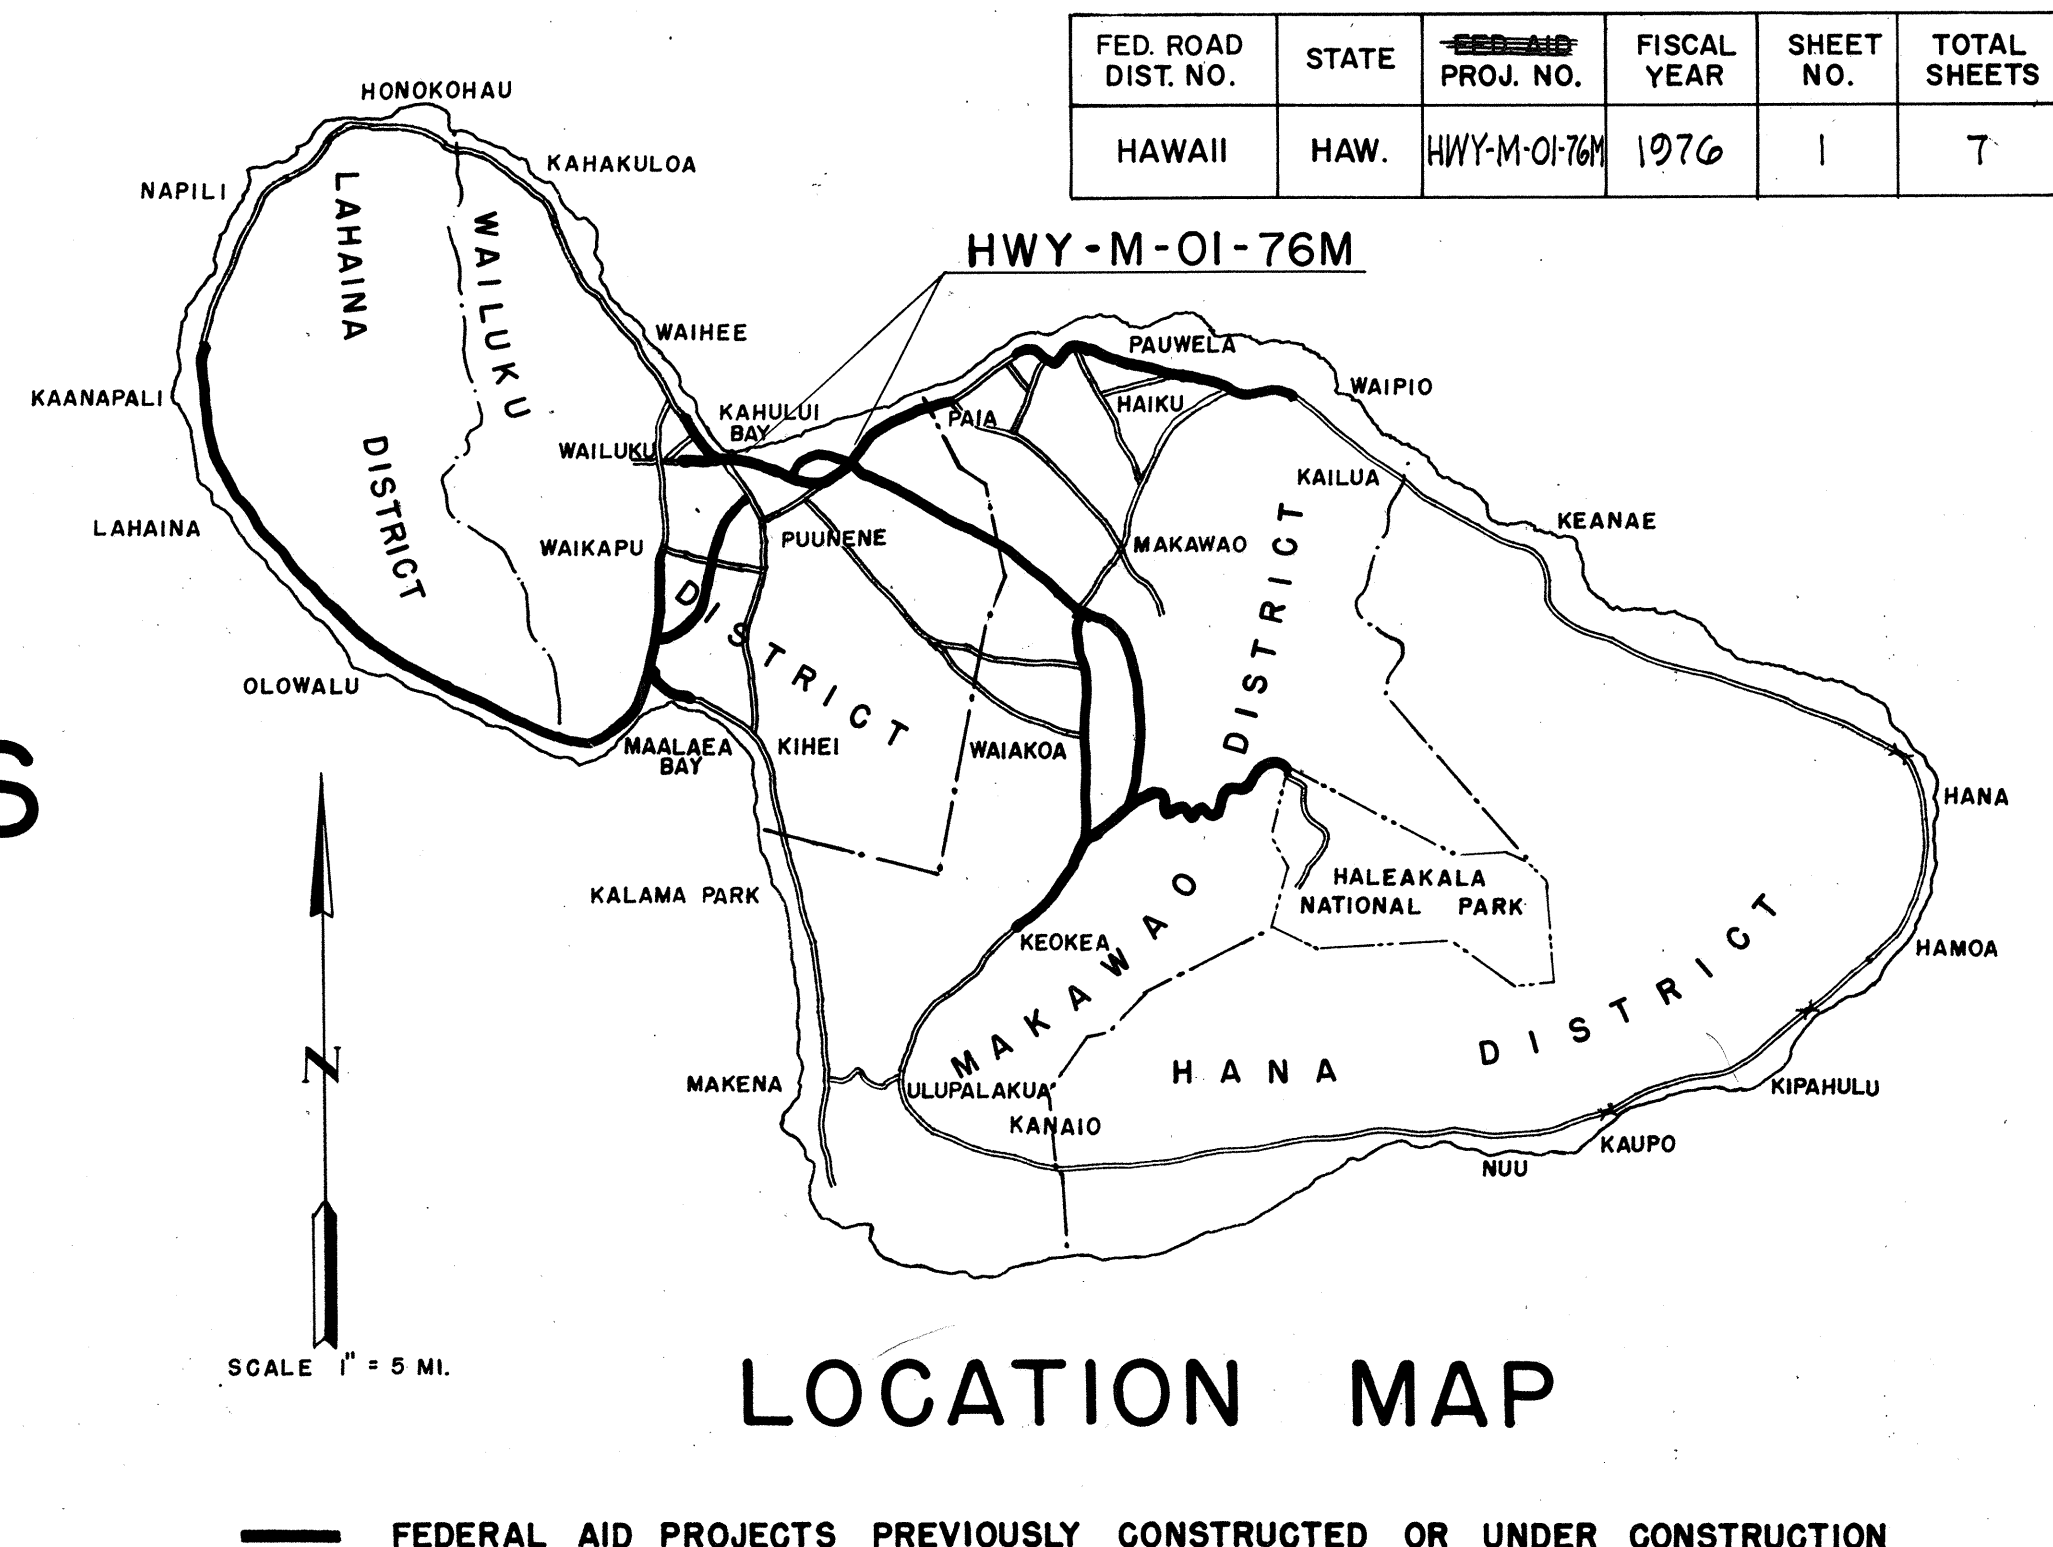

FED. ROAD DIST. NO.	STATE	PROJ. NO.	FISCAL YEAR	SHEET NO.	TOTAL SHEETS
HAWAII	HAW.	HWY-M-01-76M	1976	1	7

LOCATION MAP

FEDERAL AID PROJECTS PREVIOUSLY CONSTRUCTED OR UNDER CONSTRUCTION

DESIGNED BY: MAUI DISTRICT OFFICE
STATE HWYS. DIVISION
DATE: MARCH 1976
PS & E BY: ALLAN T. NISHIMURA
PHONE: 548-7537
DESIGN UNIT "F"
DATE: APRIL, 1976

DEPARTMENT OF TRANSPORTATION
STATE OF HAWAII
APPROVED:
for *R. Higashionna* 4-27-76
DIR. OF TRANSPORTATION DATE